



STREET ELEVATION





REAR ELEVATION

CONCEPT PRESENTATION PLAN



GROUND FLOOR LAYOUT

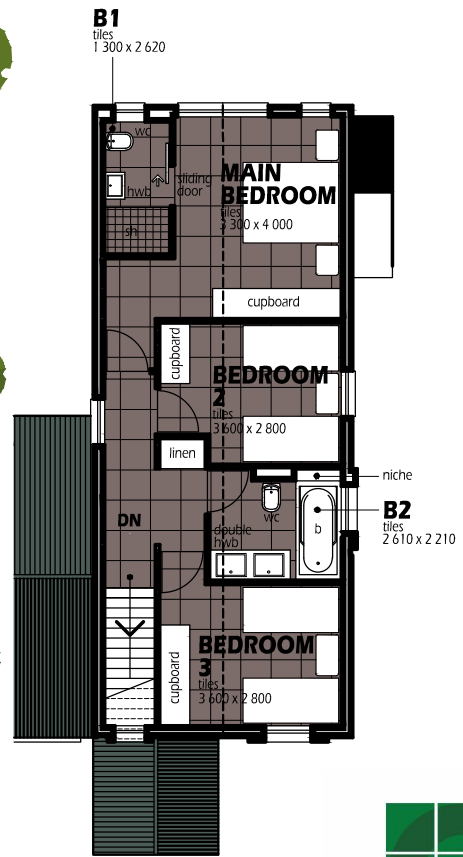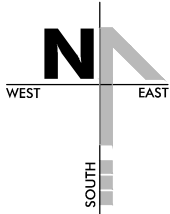

FIRST FLOOR LAYOUT



GREENFIELD DEVELOPMENTS



GISELE VANDER STRAETEN

PR ARCH ■ SACAP 6789
 SUITE 27 | SOMERSET SQUARE | HIGHFIELD ROAD | GREEN POINT | 8005
 TELEPHONE 021 434 9219 FACSIMILE 021 439 3884
 MOBILE 082 770 1911
 WEBSITE www.gvarchitects.com
 E-MAIL ADDRESS gvdesign@afrika.com

1

HOUSE TYPE E

GROUND FLOOR DWELLING	□	53.048	SQ M
FIRST FLOOR DWELLING	□	64.581	SQ M
GARAGE	□	39.740	SQ M
COVERED TERRACE	□	17.820	SQ M
COVERED ENTRANCE	□	1.863	SQ M
TOTAL	□	177.052	SQ M

■ DATE MARCH 2018
 ■ SCALE 1 : 150
 ■ DRAWING NUMBER **GD - ADW - GH - TYPE E**

