


**McCLURE
NICHOLSON
MONTGOMERY**
architects

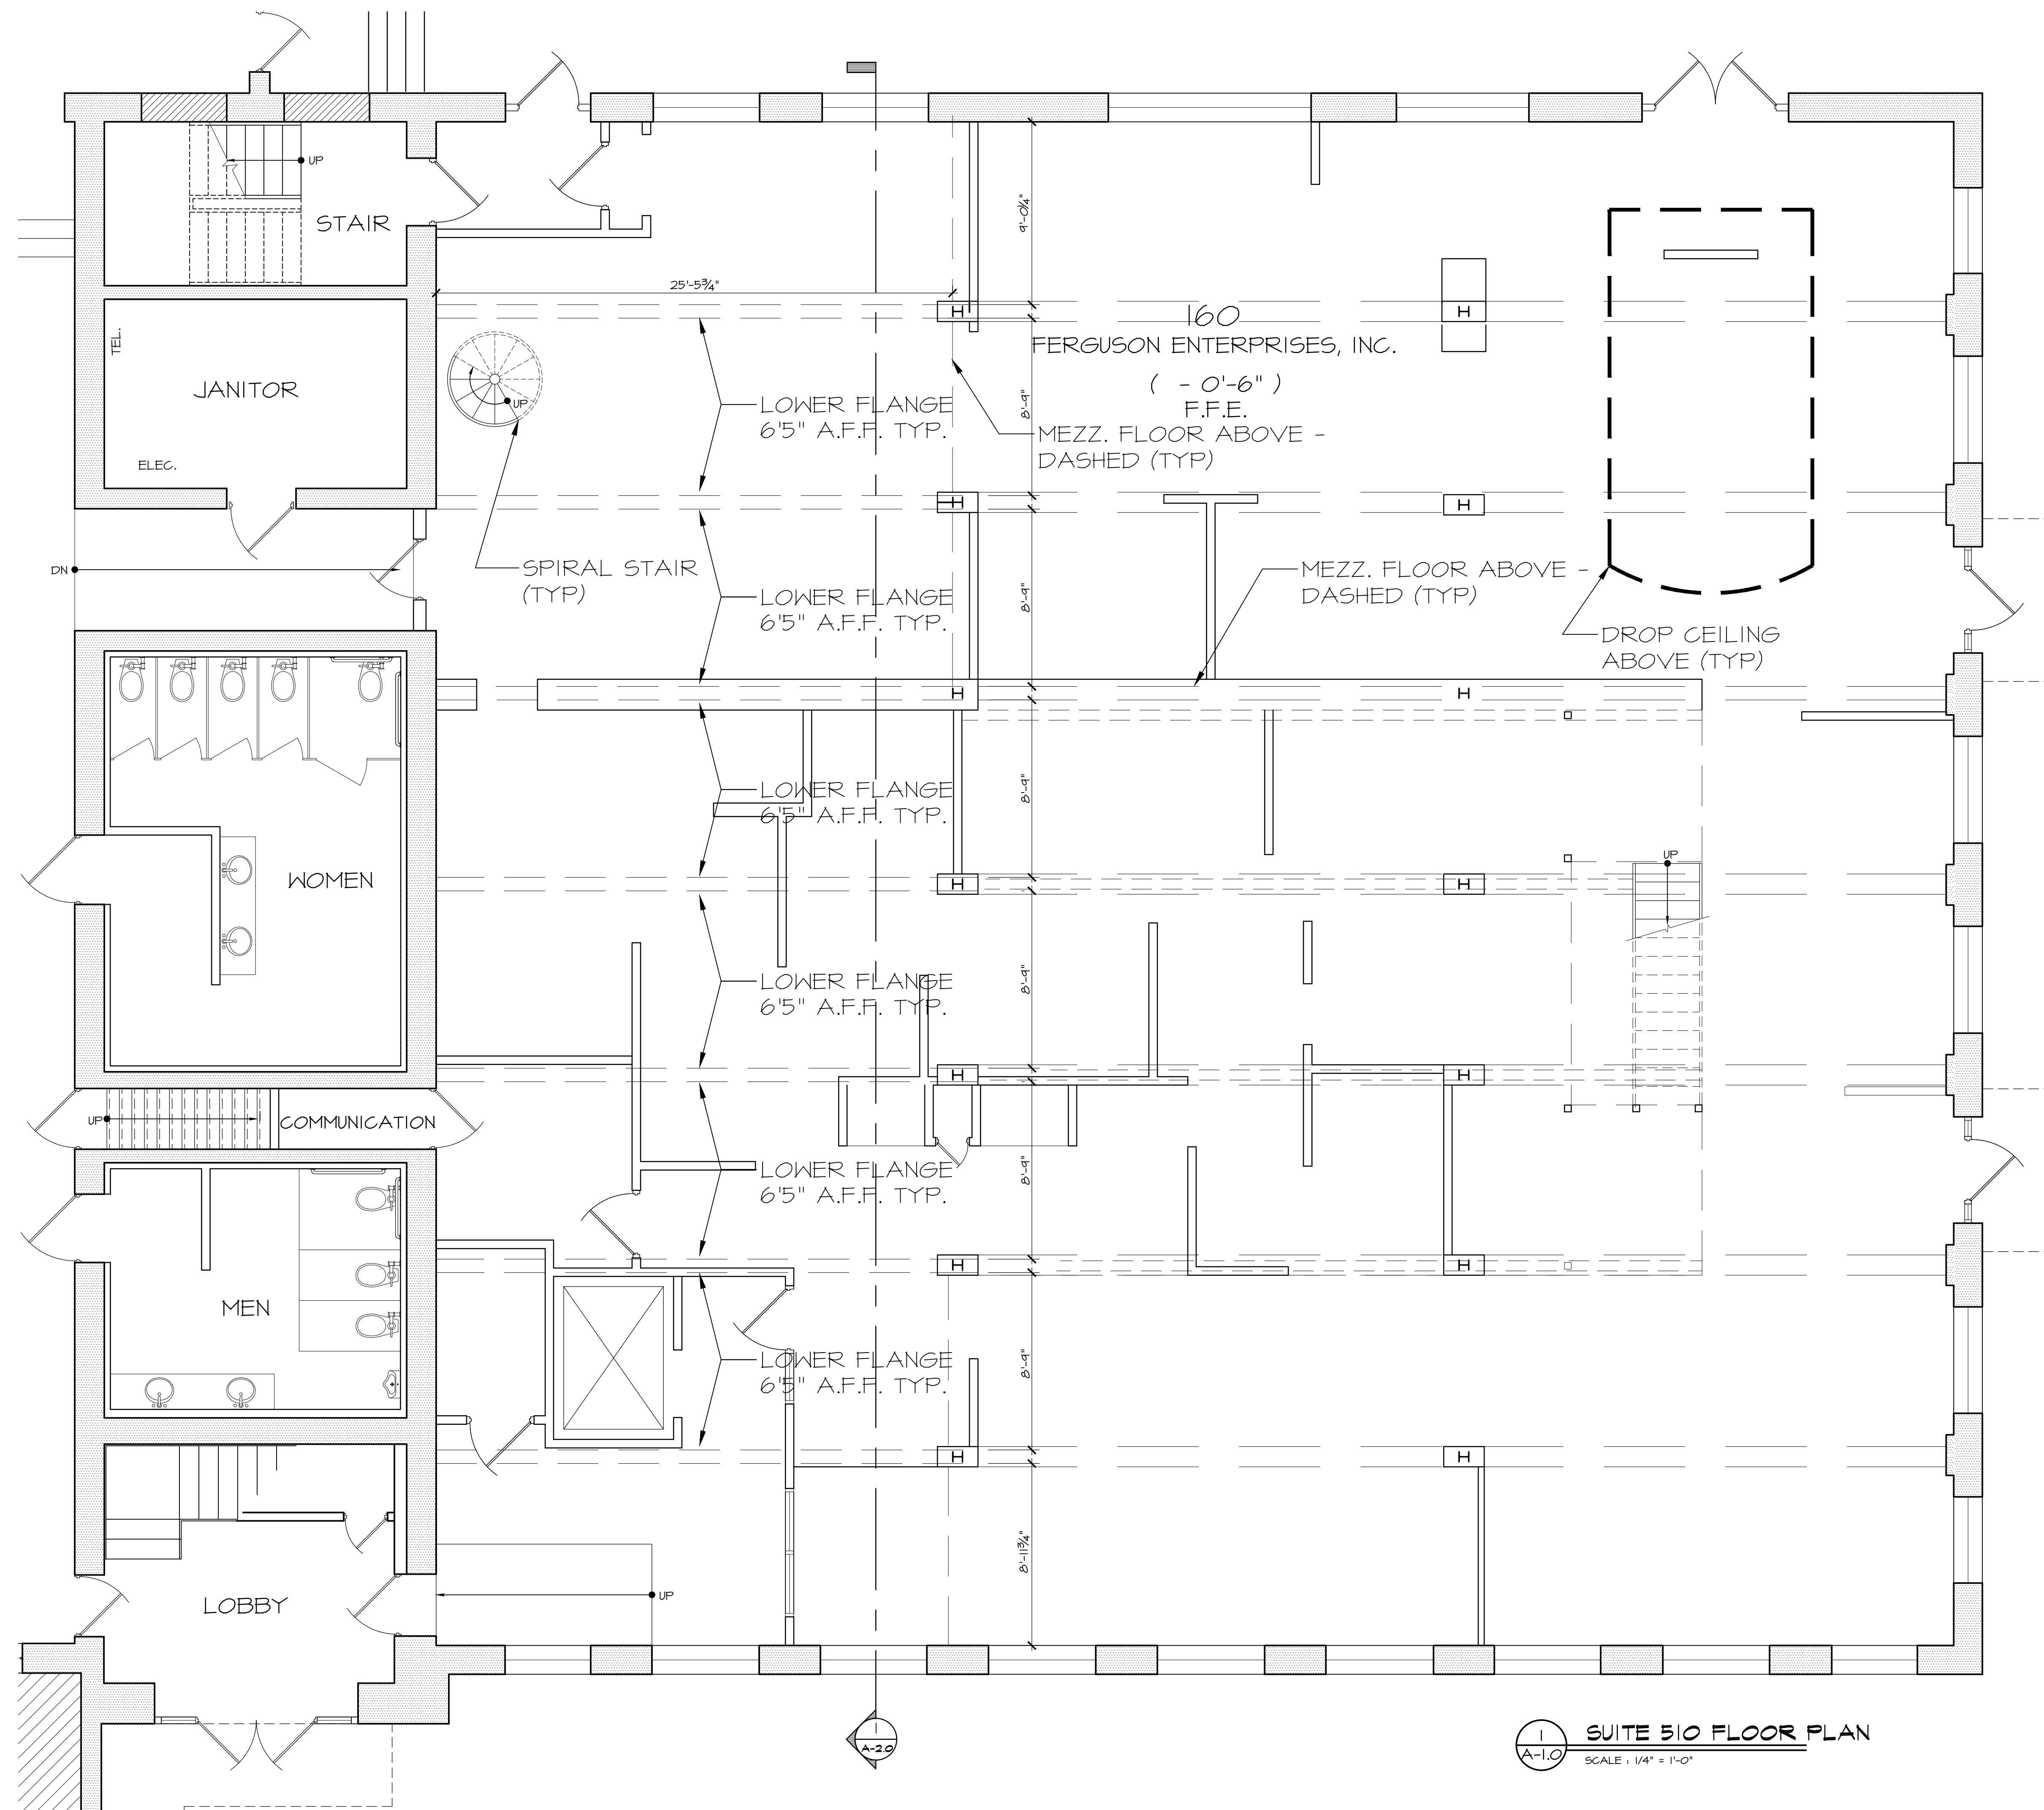

SEALS

ATHERTON MILL
SUITE 510
CHARLOTTE, NC

ISSUE 1
12.22.2015

NOT FOR CONSTRUCTION


REVISION

THESE DOCUMENTS AND THE DESIGN CONTAINED THEREIN ARE INSTRUMENTS OF SERVICE FOR USE SOLELY WITH RESPECT TO THIS PROJECT. THE DESIGNER SHALL RETAIN ALL COMMON LAW STATUTORY AND OTHER RESERVED RIGHTS, INCLUDING THE COPYRIGHT. THE OWNER SHALL NOT REUSE OR PERMIT THE REUSE OF THE DESIGNER'S DOCUMENTS EXCEPT BY MUTUAL AGREEMENT IN WRITING.

SUITE 510
FLOOR
PLAN

SUITE 510 FLOOR PLAN
SCALE: 1/4" = 1'-0"

A-1.0

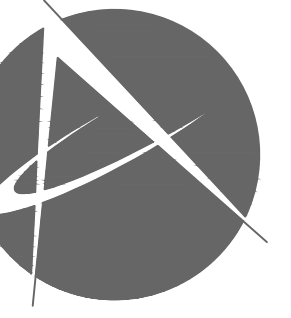

**McCLURE
NICHOLSON
MONTGOMERY**
architects


SEALS

ATHERTON MILL
SUITE 510
CHARLOTTE, NC

ISSUE 1
12.22.2015

NOT FOR CONSTRUCTION

REVISION

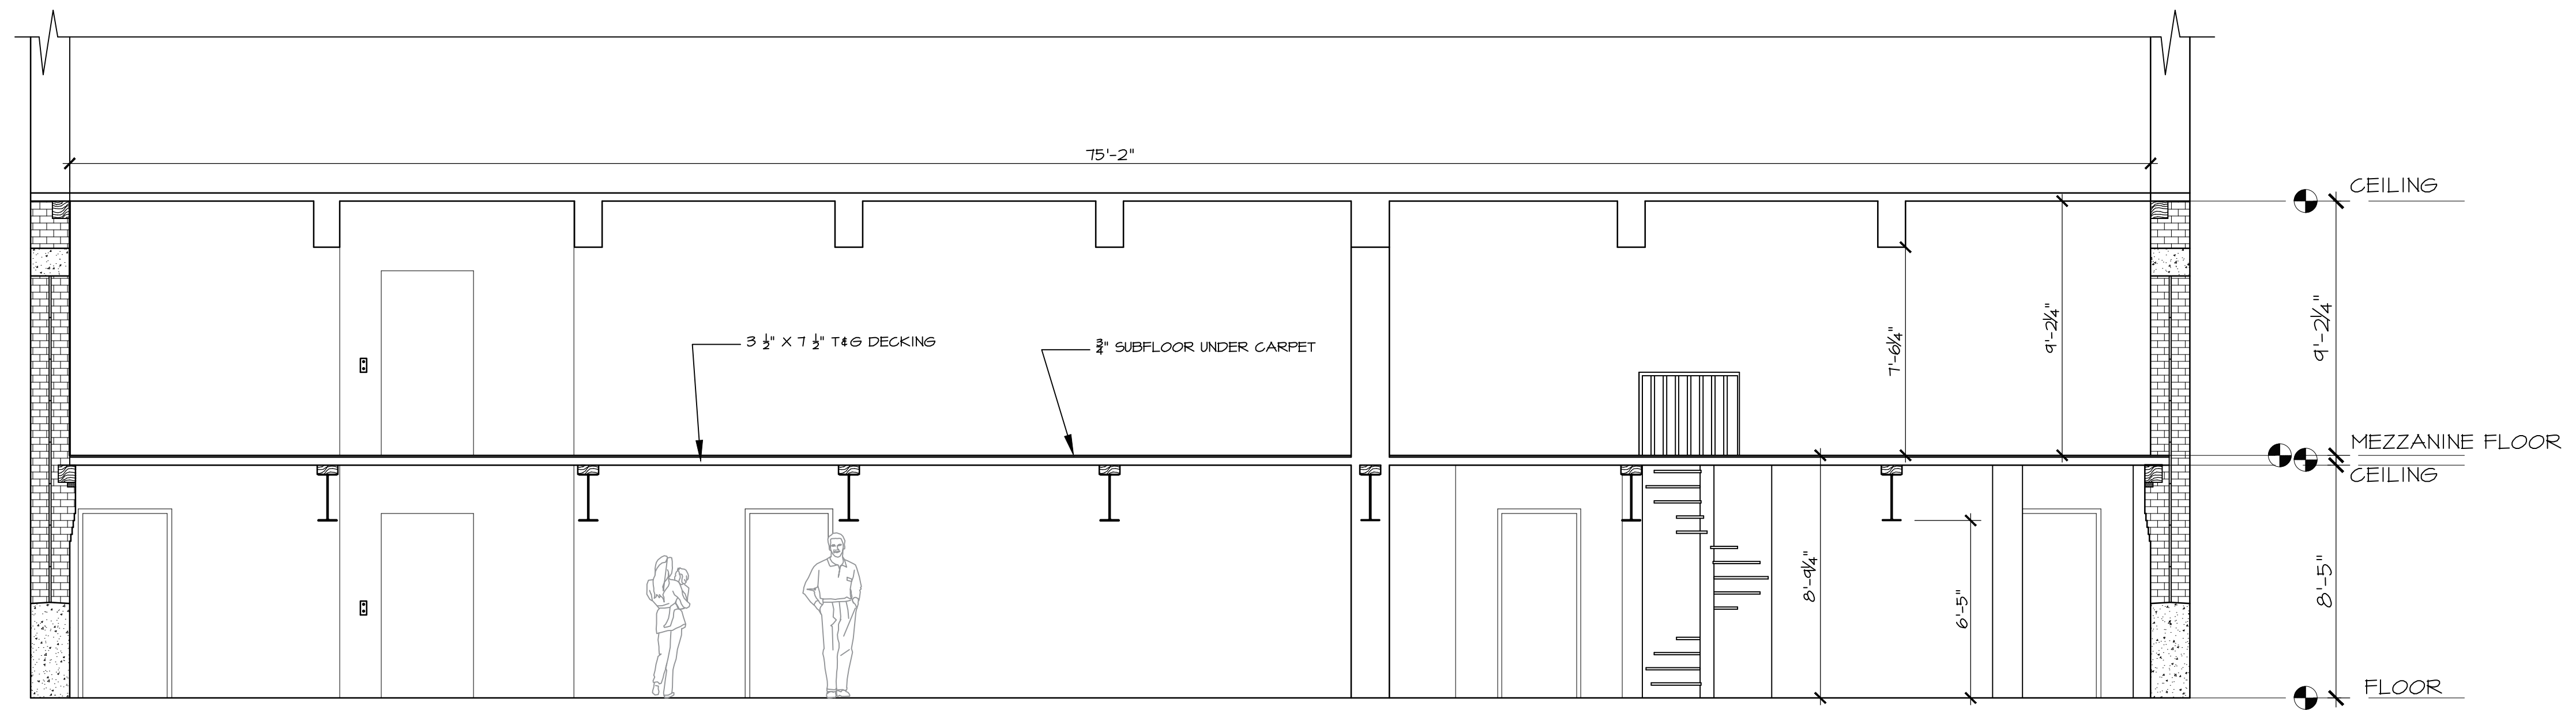

THESE DOCUMENTS AND THE DESIGN CONTAINED THEREIN ARE INSTRUMENTS OF SERVICE FOR USE SOLELY WITH RESPECT TO THIS PROJECT. THE DESIGNER SHALL RETAIN ALL COMMON LAW STATUTORY AND OTHER RESERVED RIGHTS, INCLUDING THE COPYRIGHT. THE OWNER SHALL NOT REUSE OR PERMIT THE REUSE OF THE DESIGNER'S DOCUMENTS EXCEPT BY MUTUAL AGREEMENT IN WRITING.

BUILDING
SECTION
SUITE 510

A-2.0

1 BUILDING SECTION SUITE 510
SCALE: 1/4" = 1'-0"

2108 South Boulevard, Suite 110
Charlotte, N.C. 28203
Phone: 704 332 6763
Fax: 704 334 0262