


**EDWIN
BOULDIN
ARCHITECT PA**


747 SUMMIT STREET
WINSTON-SALEM, NC 27101
336.725.5386



**Pricing Document
Not For Construction**

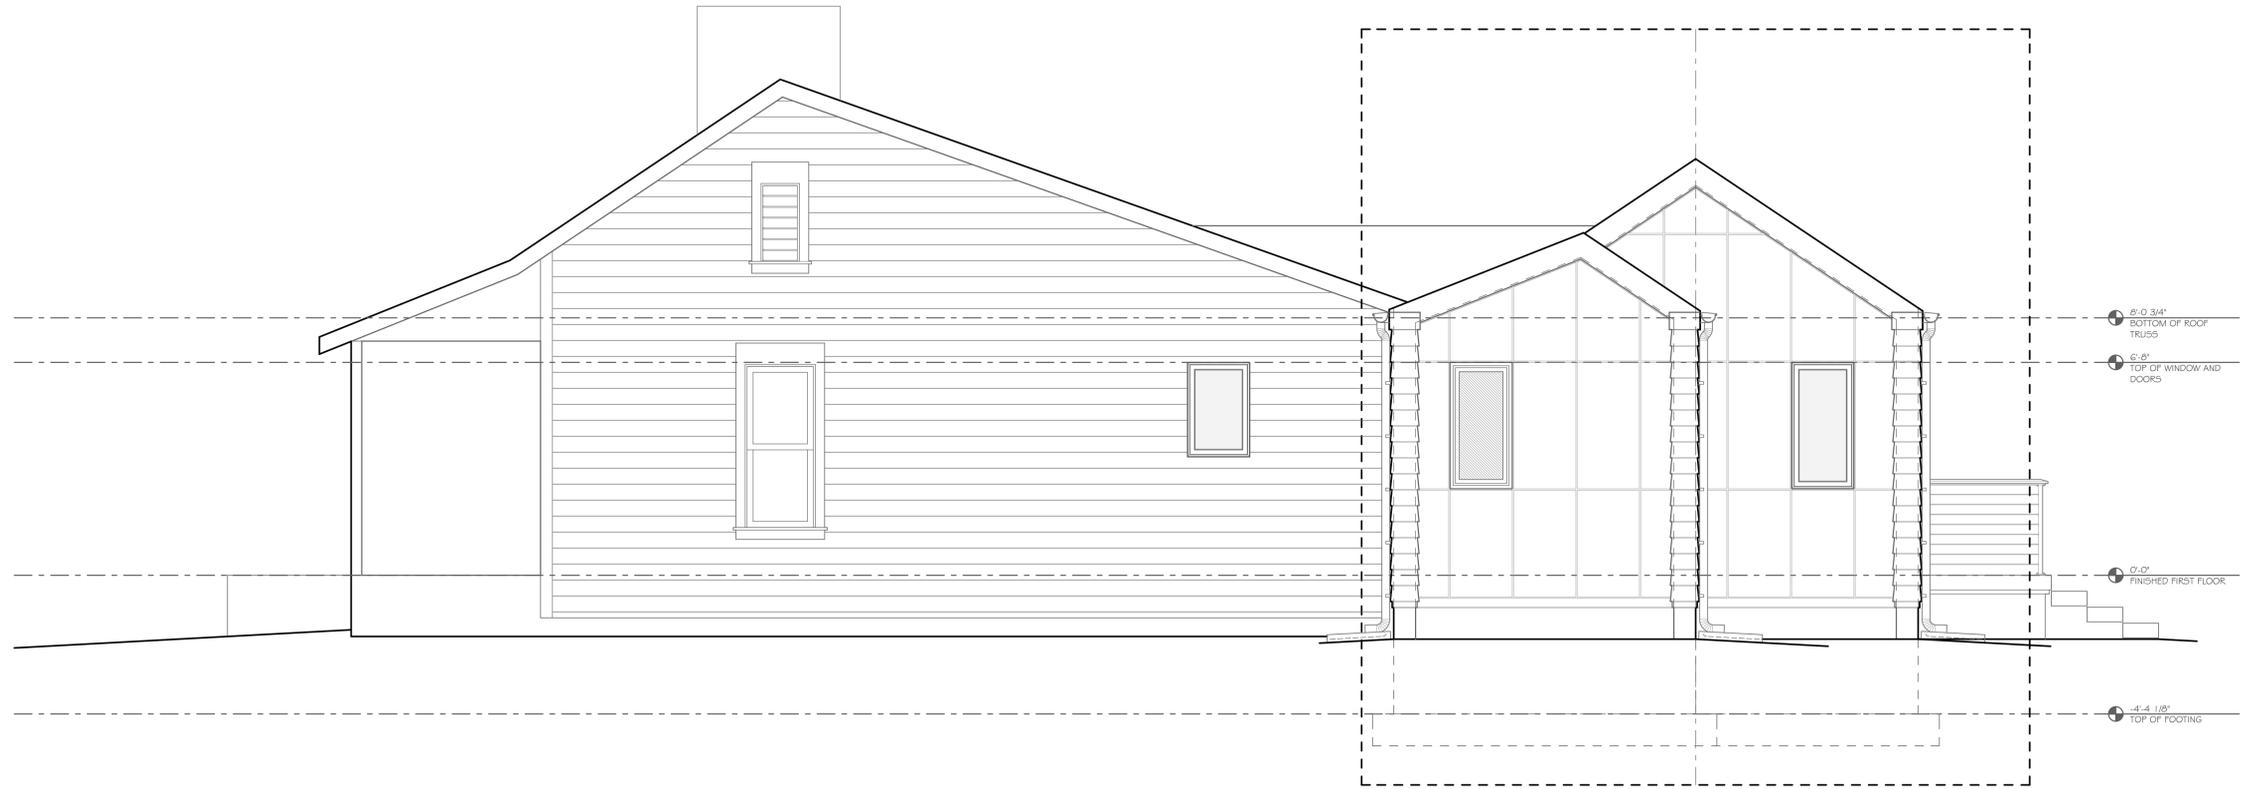

Exterior Elevation
SCALE: 3/8" = 1'-0" 02

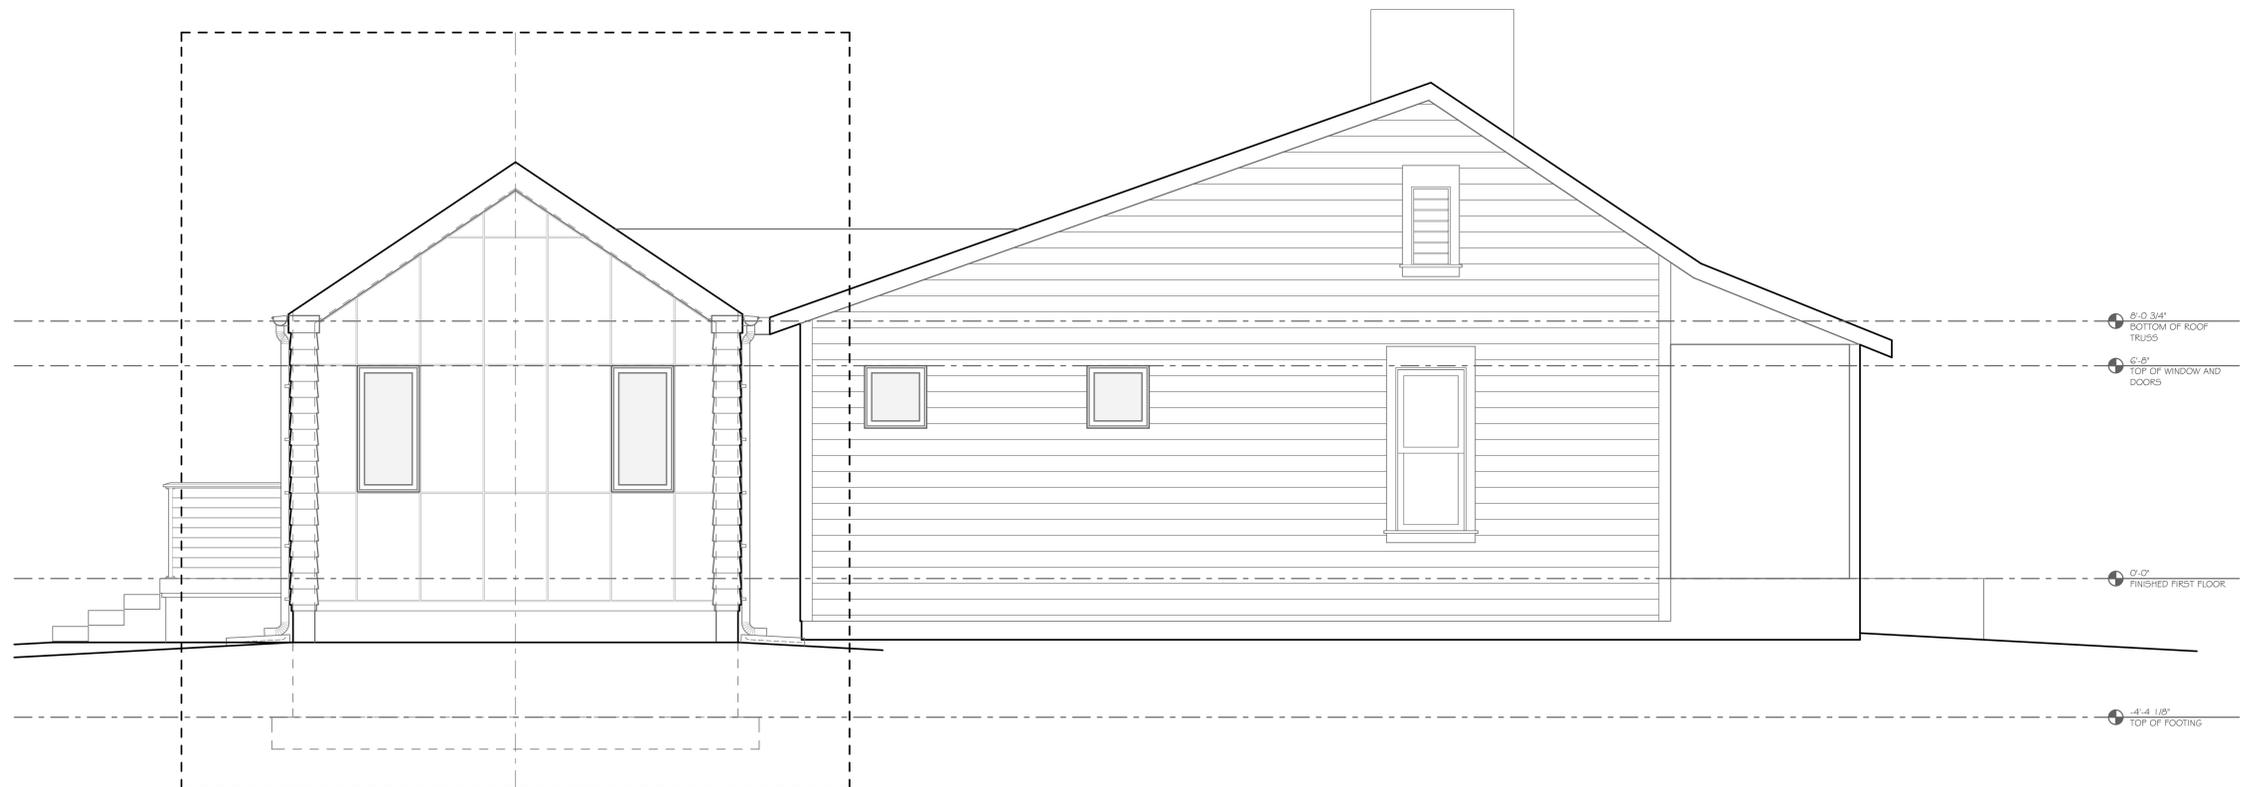

Exterior Elevation
SCALE: 3/8" = 1'-0" 01

Project:
**Delburg Mill House
Addition and Renovations**
303 Delburg Street
Davidson, North Carolina 28036

Sheet Title:

Issue Date:

Design Phrase:
Construction Documents

Revision Date(s):

Sheet Number:

A400

As instruments of these drawings and the designs represented are the property of Edwin Bouldin Architect PA. Reproduction or use of these drawings other than for the project intended without written consent from the architect is prohibited. Unauthorized use will be subject to legal action.