




1 SOUTH BOULEVARD ELEVATION 5
 A5.5 SCALE 1/8" = 1'-0"

NOTE: ALL GROUND FLOOR
 GLAZING SHALL BE CLEAR GLASS

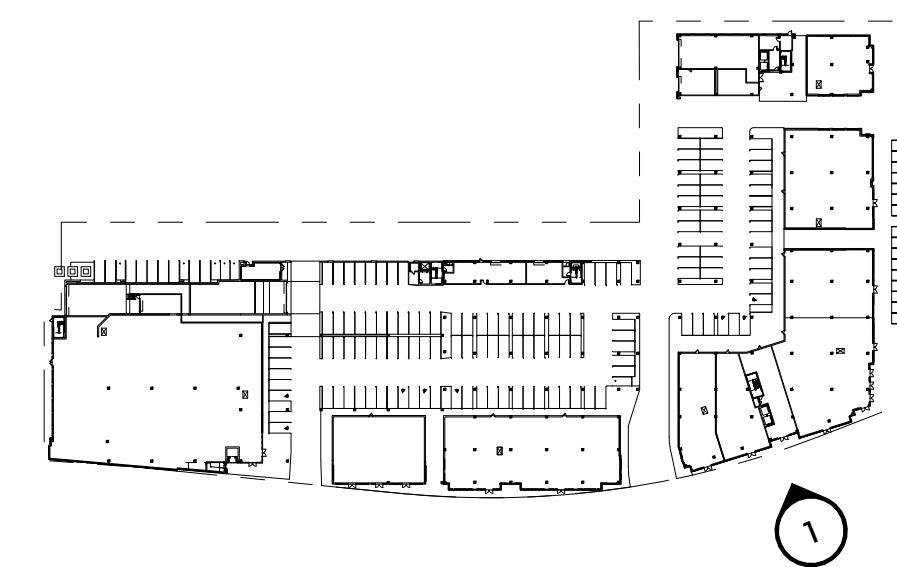

Atherton Mill
 Charlotte, North Carolina
 A DEVELOPMENT FOR

ISSUE	DATE	DESCRIPTION	INCLUDED

REVISION	DATE	DESCRIPTION	REV

SEAL:

DISCLAIMER:
 THIS DRAWING AND ASSOCIATED DOCUMENTS ARE THE EXCLUSIVE PROPERTY OF DWELL DESIGN STUDIO, AND ARE NOT TO BE REPRODUCED OR COPIED IN WHOLE OR IN PART WITHOUT THE WRITTEN CONSENT OF DWELL DESIGN STUDIO. THESE DRAWINGS ARE NOT TO BE USED FOR ANY OTHER PROJECT WITHOUT THE WRITTEN CONSENT OF DWELL DESIGN STUDIO. SCALE AND DIMENSIONS SHALL BE AS SHOWN ON THE ORIGINAL DRAWING ONLY. THE DIMENSIONS OF WHICH ARE 36 X 42 INCHES.

SHEET NAME:
1/8" BUILDING ELEVATIONS
 : 11/08/2016

JOB NUMBER: 16028 / 165607


DRAWN BY: MV+A CHECKED BY:

A5.5
 NOT FOR CONSTRUCTION

© dwell design studios- ALL RIGHTS RESERVED



1 NORTH ELEVATION 1
 A5.6 SCALE 1/8" = 1'-0"

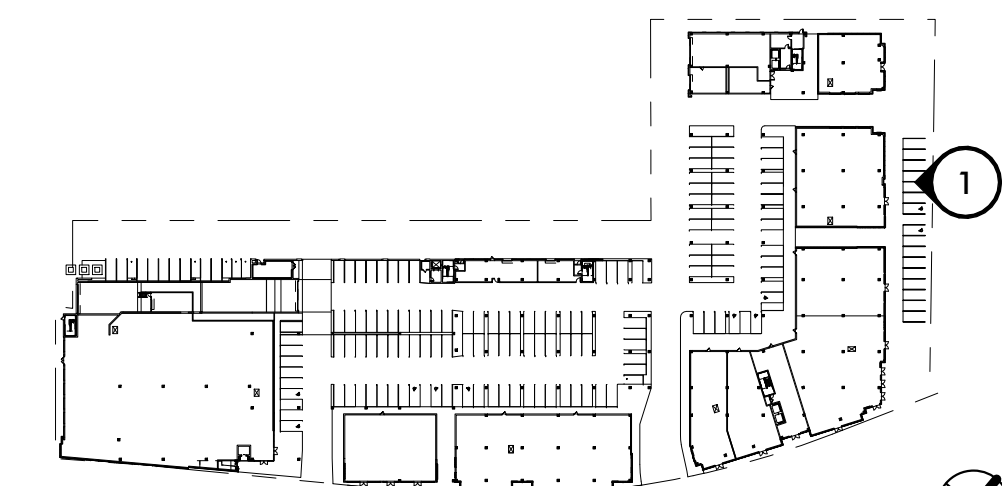

NOTE: ALL GROUND FLOOR
 GLAZING SHALL BE CLEAR GLASS

ISSUE	DATE	DESCRIPTION	INCLUDED

REVISION	DATE	DESCRIPTION	REV

SEAL:

DISCLAIMER:
 THIS DRAWING AND ASSOCIATED DOCUMENTS ARE THE EXCLUSIVE PROPERTY OF DWELL DESIGN STUDIO, AND ARE NOT TO BE REPRODUCED OR COPIED IN WHOLE OR IN PART WITHOUT THE WRITTEN CONSENT OF DWELL DESIGN STUDIO. THESE DRAWINGS ARE NOT TO BE USED FOR ANY OTHER PROJECT WITHOUT THE WRITTEN CONSENT OF DWELL DESIGN STUDIO. SCALE AND MATERIALS IN THIS DRAWING ARE VALID IN THE ORIGINAL DRAWING ONLY. THE DIMENSIONS OF WHICH ARE 31 X 42 INCHES.

SHEET NAME:
1/8" BUILDING ELEVATIONS
 : 11/10/2016

JOB NUMBER: 16028 / 165607

DRAWN BY: MV+A CHECKED BY:


A5.6
 NOT FOR CONSTRUCTION

© dwell design studios- ALL RIGHTS RESERVED

11/10/2016 4:43:59 PM C:\Users\RUSSELL\Documents\16028_AM RETAIL_russell\16028.rvt



1 NORTH ELEVATION 2
 A5.7 SCALE 1/8" = 1'-0"

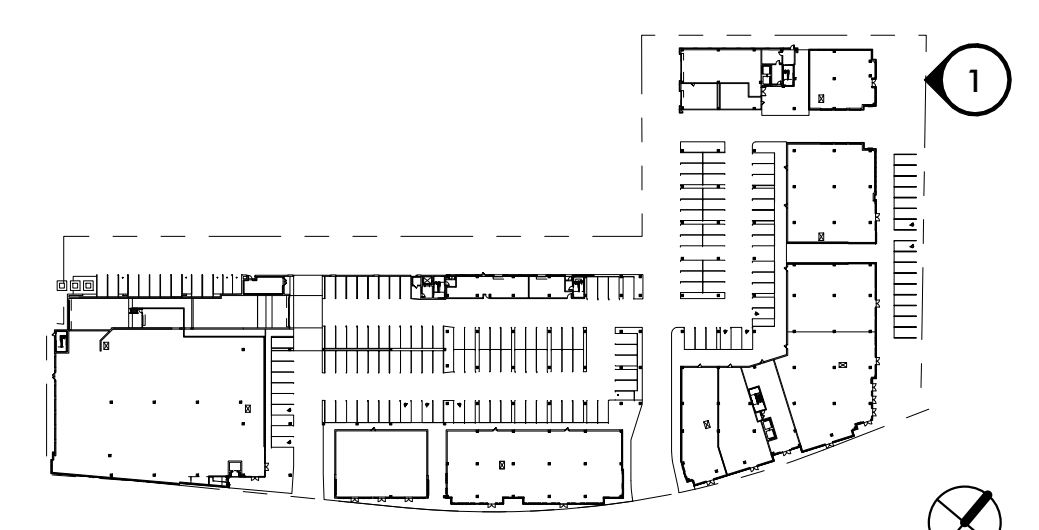

NOTE: ALL GROUND FLOOR
 GLAZING SHALL BE CLEAR GLASS

ISSUE	DATE	DESCRIPTION	INCLUDED

REVISION	DATE	DESCRIPTION	REV

SEAL:

DISCLAIMER:
 THIS DRAWING AND ASSOCIATED DOCUMENTS ARE THE EXCLUSIVE PROPERTY OF DWELL DESIGN STUDIO, AND ARE NOT TO BE REPRODUCED OR COPIED IN WHOLE OR IN PART WITHOUT THE WRITTEN CONSENT OF DWELL DESIGN STUDIO. THESE DRAWINGS ARE NOT TO BE USED FOR ANY OTHER PROJECT WITHOUT THE WRITTEN CONSENT OF DWELL DESIGN STUDIO. DRAWING ONLY. THE DIMENSIONS OF WHICH ARE 31 X 42 INCHES.

SHEET NAME:
1/8" BUILDING ELEVATIONS
 11/09/16

JOB NUMBER: 16028 / 165607

DRAWN BY: MV+A
 CHECKED BY:


A5.7
 NOT FOR CONSTRUCTION

© dwell design studios- ALL RIGHTS RESERVED



1 NW - TROLLEY TRAIL ELEVATION 1
 A5.8 SCALE 1/8" = 1'-0"

NOTE: ALL GROUND FLOOR
 GLAZING SHALL BE CLEAR GLASS

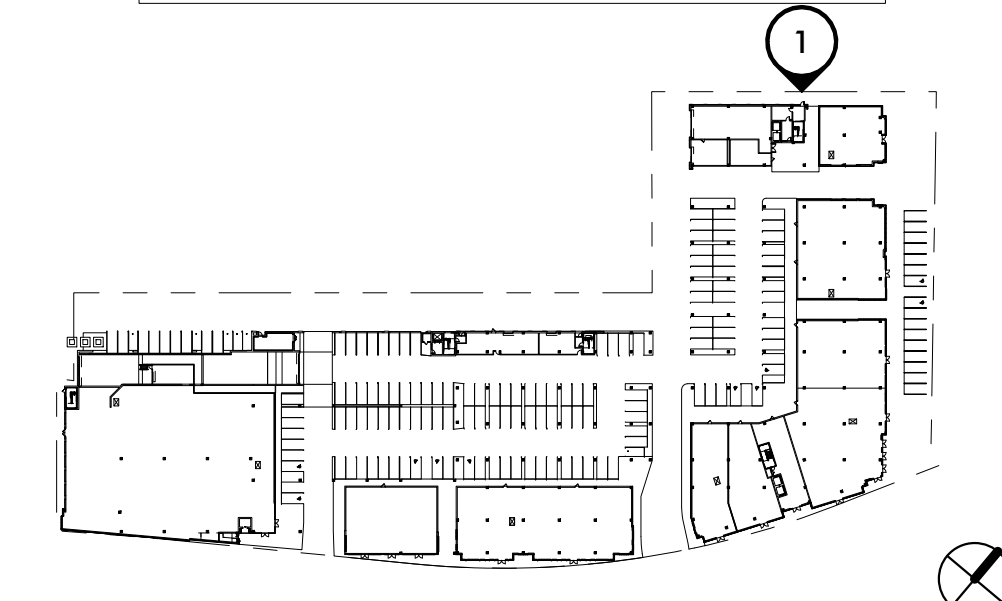

ISSUE	DATE	DESCRIPTION	INCLUDED

REVISION	DATE	DESCRIPTION	REV

SEAL:

DISCLAIMER:
 THIS DRAWING AND ASSOCIATED DOCUMENTS ARE THE EXCLUSIVE PROPERTY OF DWELL DESIGN STUDIO, AND ARE NOT TO BE REPRODUCED OR COPIED IN WHOLE OR IN PART WITHOUT THE WRITTEN CONSENT OF DWELL DESIGN STUDIO. THESE DRAWINGS ARE NOT TO BE USED FOR ANY OTHER PROJECT WITHOUT THE WRITTEN CONSENT OF DWELL DESIGN STUDIO. DWELL DESIGN STUDIO SHALL BE RESPONSIBLE FOR THE ORIGINAL DRAWING ONLY. THE DIMENSIONS OF WHICH ARE 36 X 42 INCHES.

SHEET NAME:
1/8" BUILDING ELEVATIONS
 : 11/08/2016

JOB NUMBER: 16028 / 165607

DRAWN BY: MV+A
 CHECKED BY:

A5.8
 NOT FOR CONSTRUCTION

© dwell design studios- ALL RIGHTS RESERVED