


CONSTRUCTION NOTES

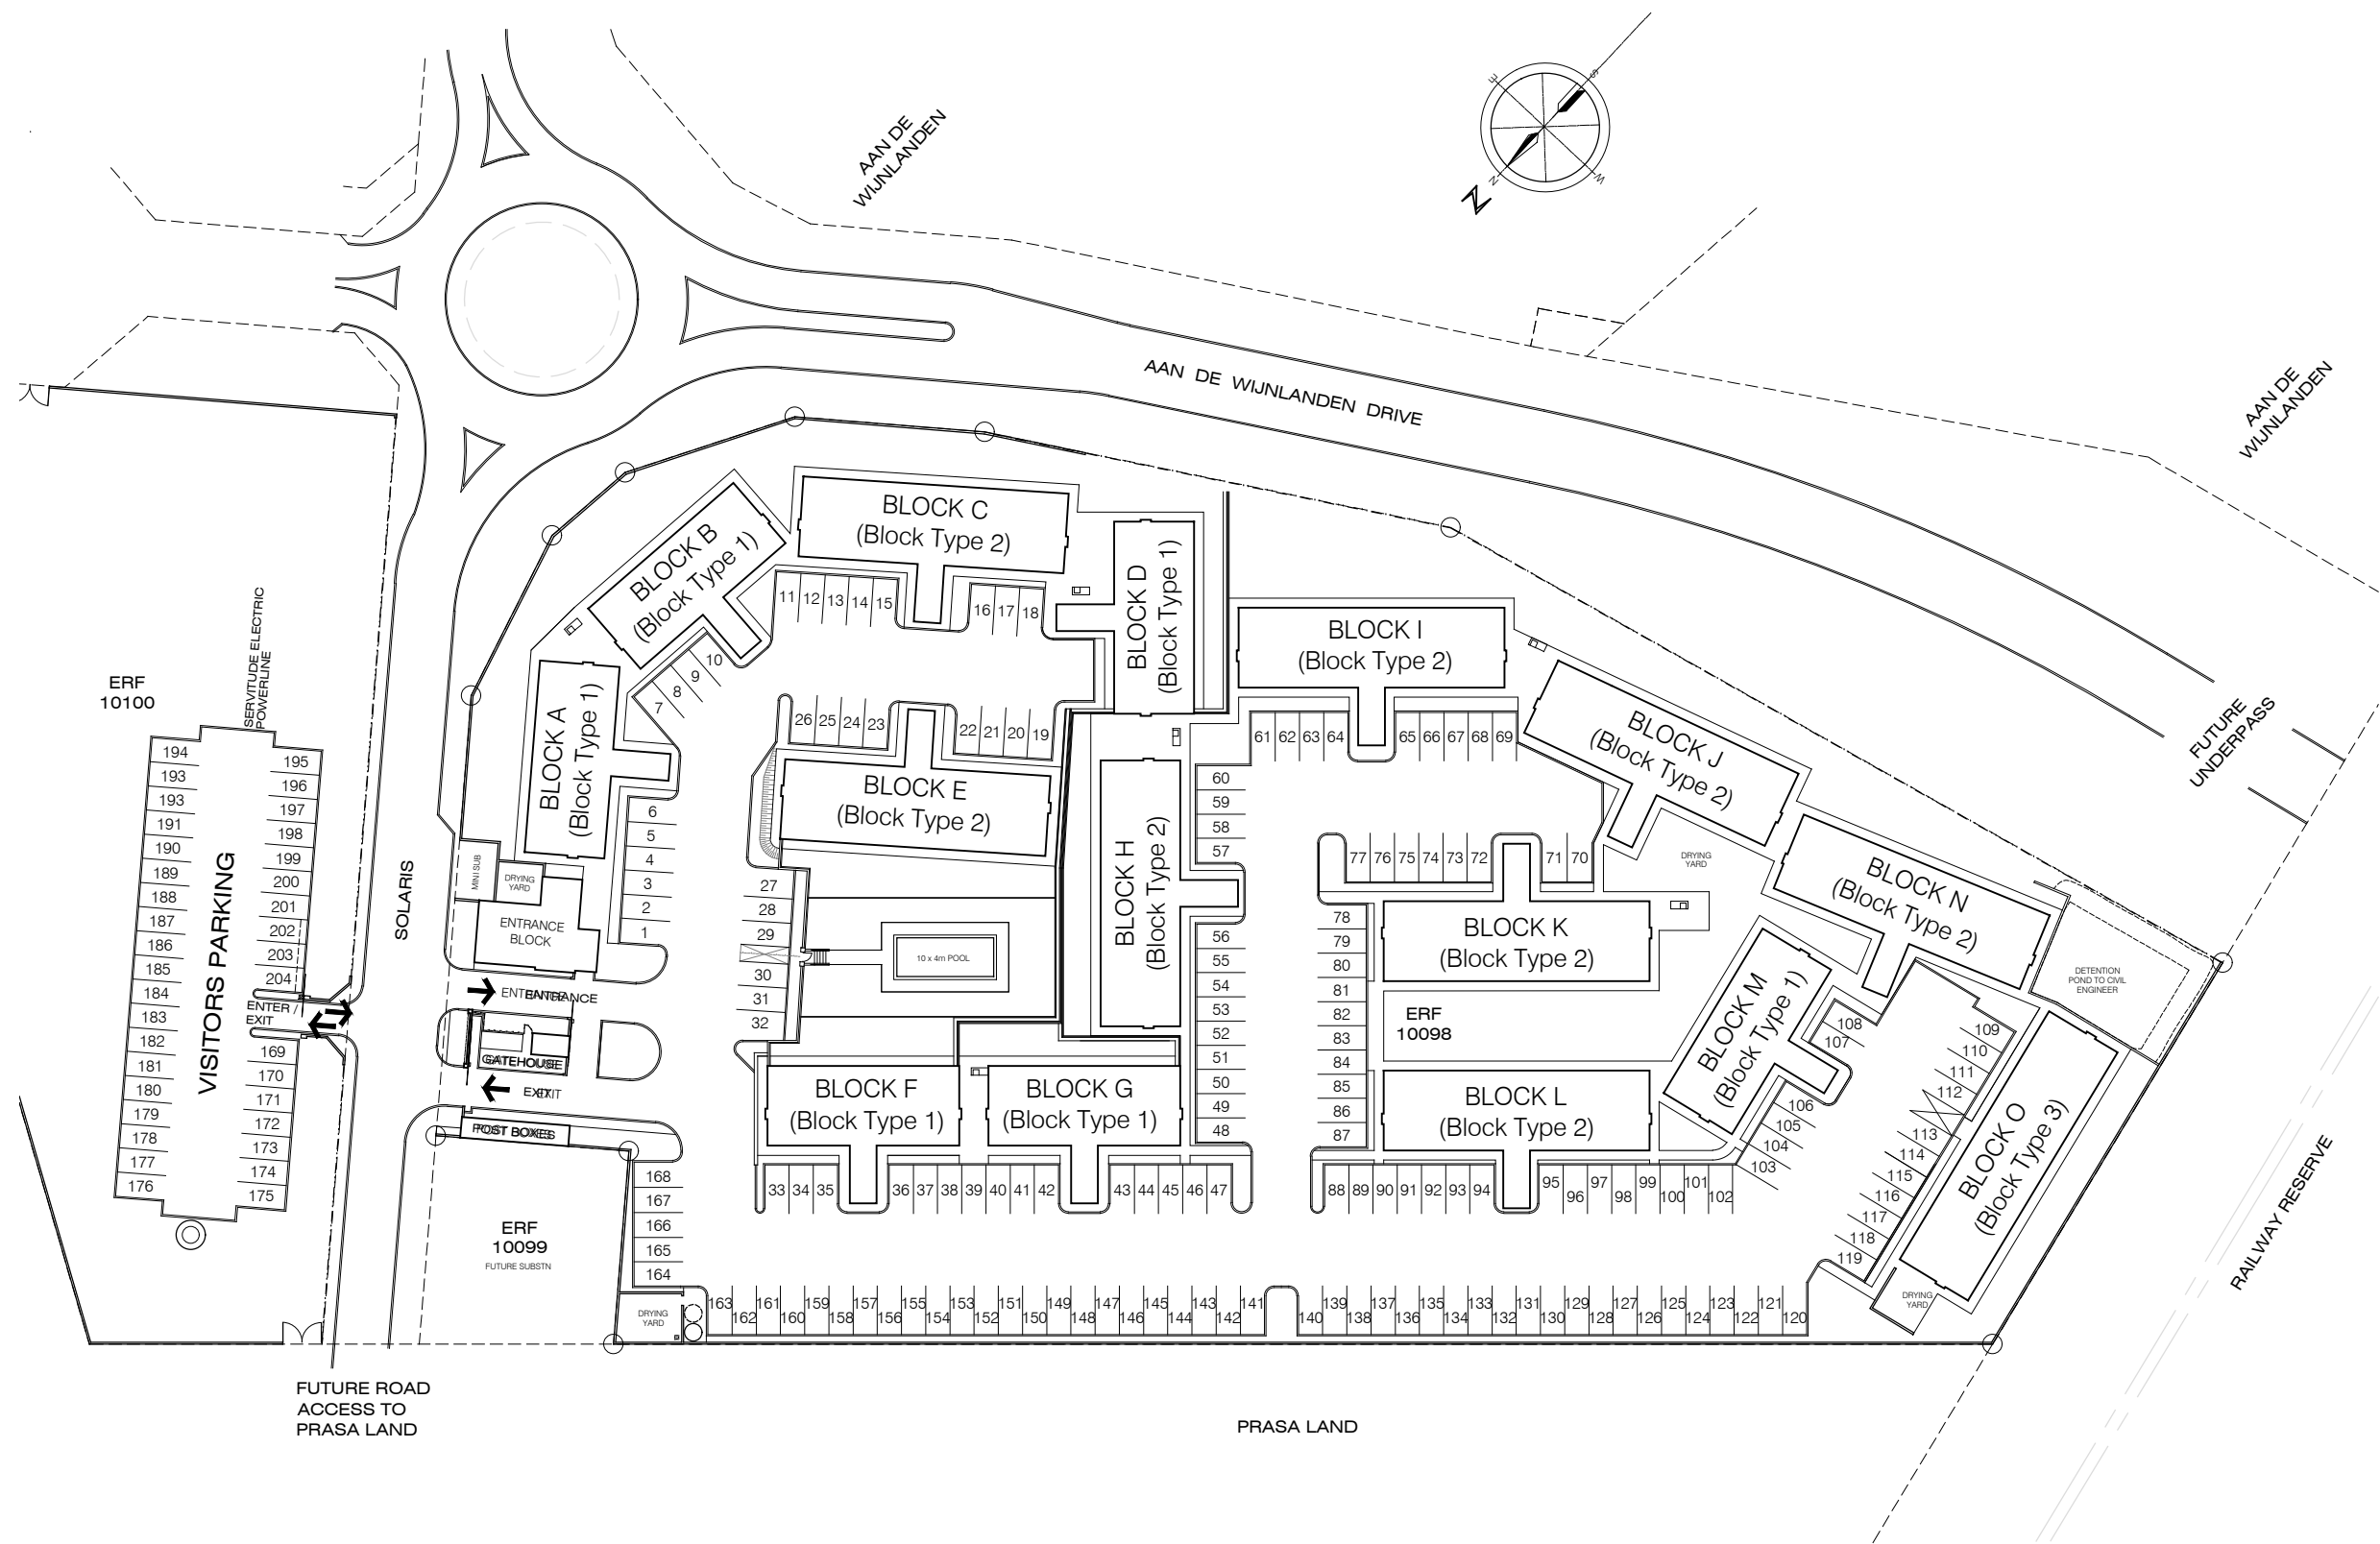

Rev	Description	Date
REVISIONS		

SACAP NO: Pr Arch 20917

All dimensions are given in millimetres, unless specified otherwise.
 All dimensions to be checked on site before any building work commences.
 Written dimensions take preference over scaled ones.
 Any discrepancies to be referred to the architect before building work commences.

HEINRICH WOLVAARDT
 B.ARCH (M.C.I.A.)
 ARCHITECTS & INTERIOR DESIGNERS
 STUDIO S3 - 155 LOOP STREET - CAPE TOWN 8001
 TEL :021- 42 33688 - FAX :086 - 514 5530
 e-mail : heinwolvardt@mweb.co.za

PROJECT
 Solaris Place
 Apartment Complex
 Farm 643, Stellenbosch Div.

DRAWING
 Site Plan
 Working Drawing

SCALE: 1:750 DRAWN: Dick
 DRAWING NO. 1804-706
 DATE: 03 October 2019
 INFO: FOR DISCUSSION