



OVERALL SITE PLAN 6000
1 : 6000

THIS DRAWING WAS PRODUCED FOR & REMAINS THE PROPERTY OF ARCHITECTURALWORKX. THIS DRAWING SHALL NOT BE USED IN ANY MANNER WITHOUT THE PRIOR AGREEMENT OF ARCHITECTURAL WORKX. ARCHITECTURALWORKX DOES NOT ACCEPT ANY RESPONSIBILITY OR LIABILITY TO ANY THIRD PARTY AS A RESULT OF THE CONTENT CONTAINED ON THIS DRAWING. ALL PLANS ARE TO BE READ IN CONJUNCTION WITH THE SPECIFICATION & ENGINEER'S DETAILS. THE CONTRACTOR SHALL VERIFY ALL DIMENSIONS ON SITE BEFORE COMMENCING WORK. WRITTEN DIMENSIONS ARE TO TAKE PRIORITY OVER SCALED DIMENSIONS. ANY DISCREPANCIES BETWEEN ARCHITECTURAL DOCUMENTATION AND STRUCTURAL DOCUMENTATION MUST BE CLARIFIED WITH ARCHITECT BEFORE PROCEEDING

| | | |
|----------|----------|---------------------------------|
| 6 | 05.07.19 | Issue for information |
| 5 | 24.06.19 | ISSUE FOR INFORMATION |
| 4 | 19.06.19 | ISSUE FOR INFORMATION |
| 3 | 09.04.19 | ISSUE FOR INFORMATION |
| 2 | 08.04.19 | ISSUE FOR INFORMATION |
| 1 | 21.03.19 | ISSUE FOR INFORMATION TO CLIENT |
| Revision | Date | Revision Description |



ArchitecturalWorkx

ADDRESS:
Unit 1a 11 Tussock lane,
Ferrymead, Christchurch

EMAIL:
shane@architecturalworkx.co.nz

PHONE:
021 0222 8603



ARCHITECTURALWORKX

HOT TUB PHASE 2 RESOURCE CONSENT
LOT 1 DP 21025 WANAKA


OVERALL SITE PLAN

| | |
|---------------------------|-------------|
| SKETCH | |
| JOB No. 003-151 | |
| DRAWN Sj | CHECK Sj |
| ORIGINAL SHEET SIZE A3 | |
| REVISION 6 | |
| DRAWING No. SK100 | |

HEADLAND HOT TUBS

HOT TUB PHASE 2 RESOURCE CONSENT

LOT 1 DP 21025 WANAKA

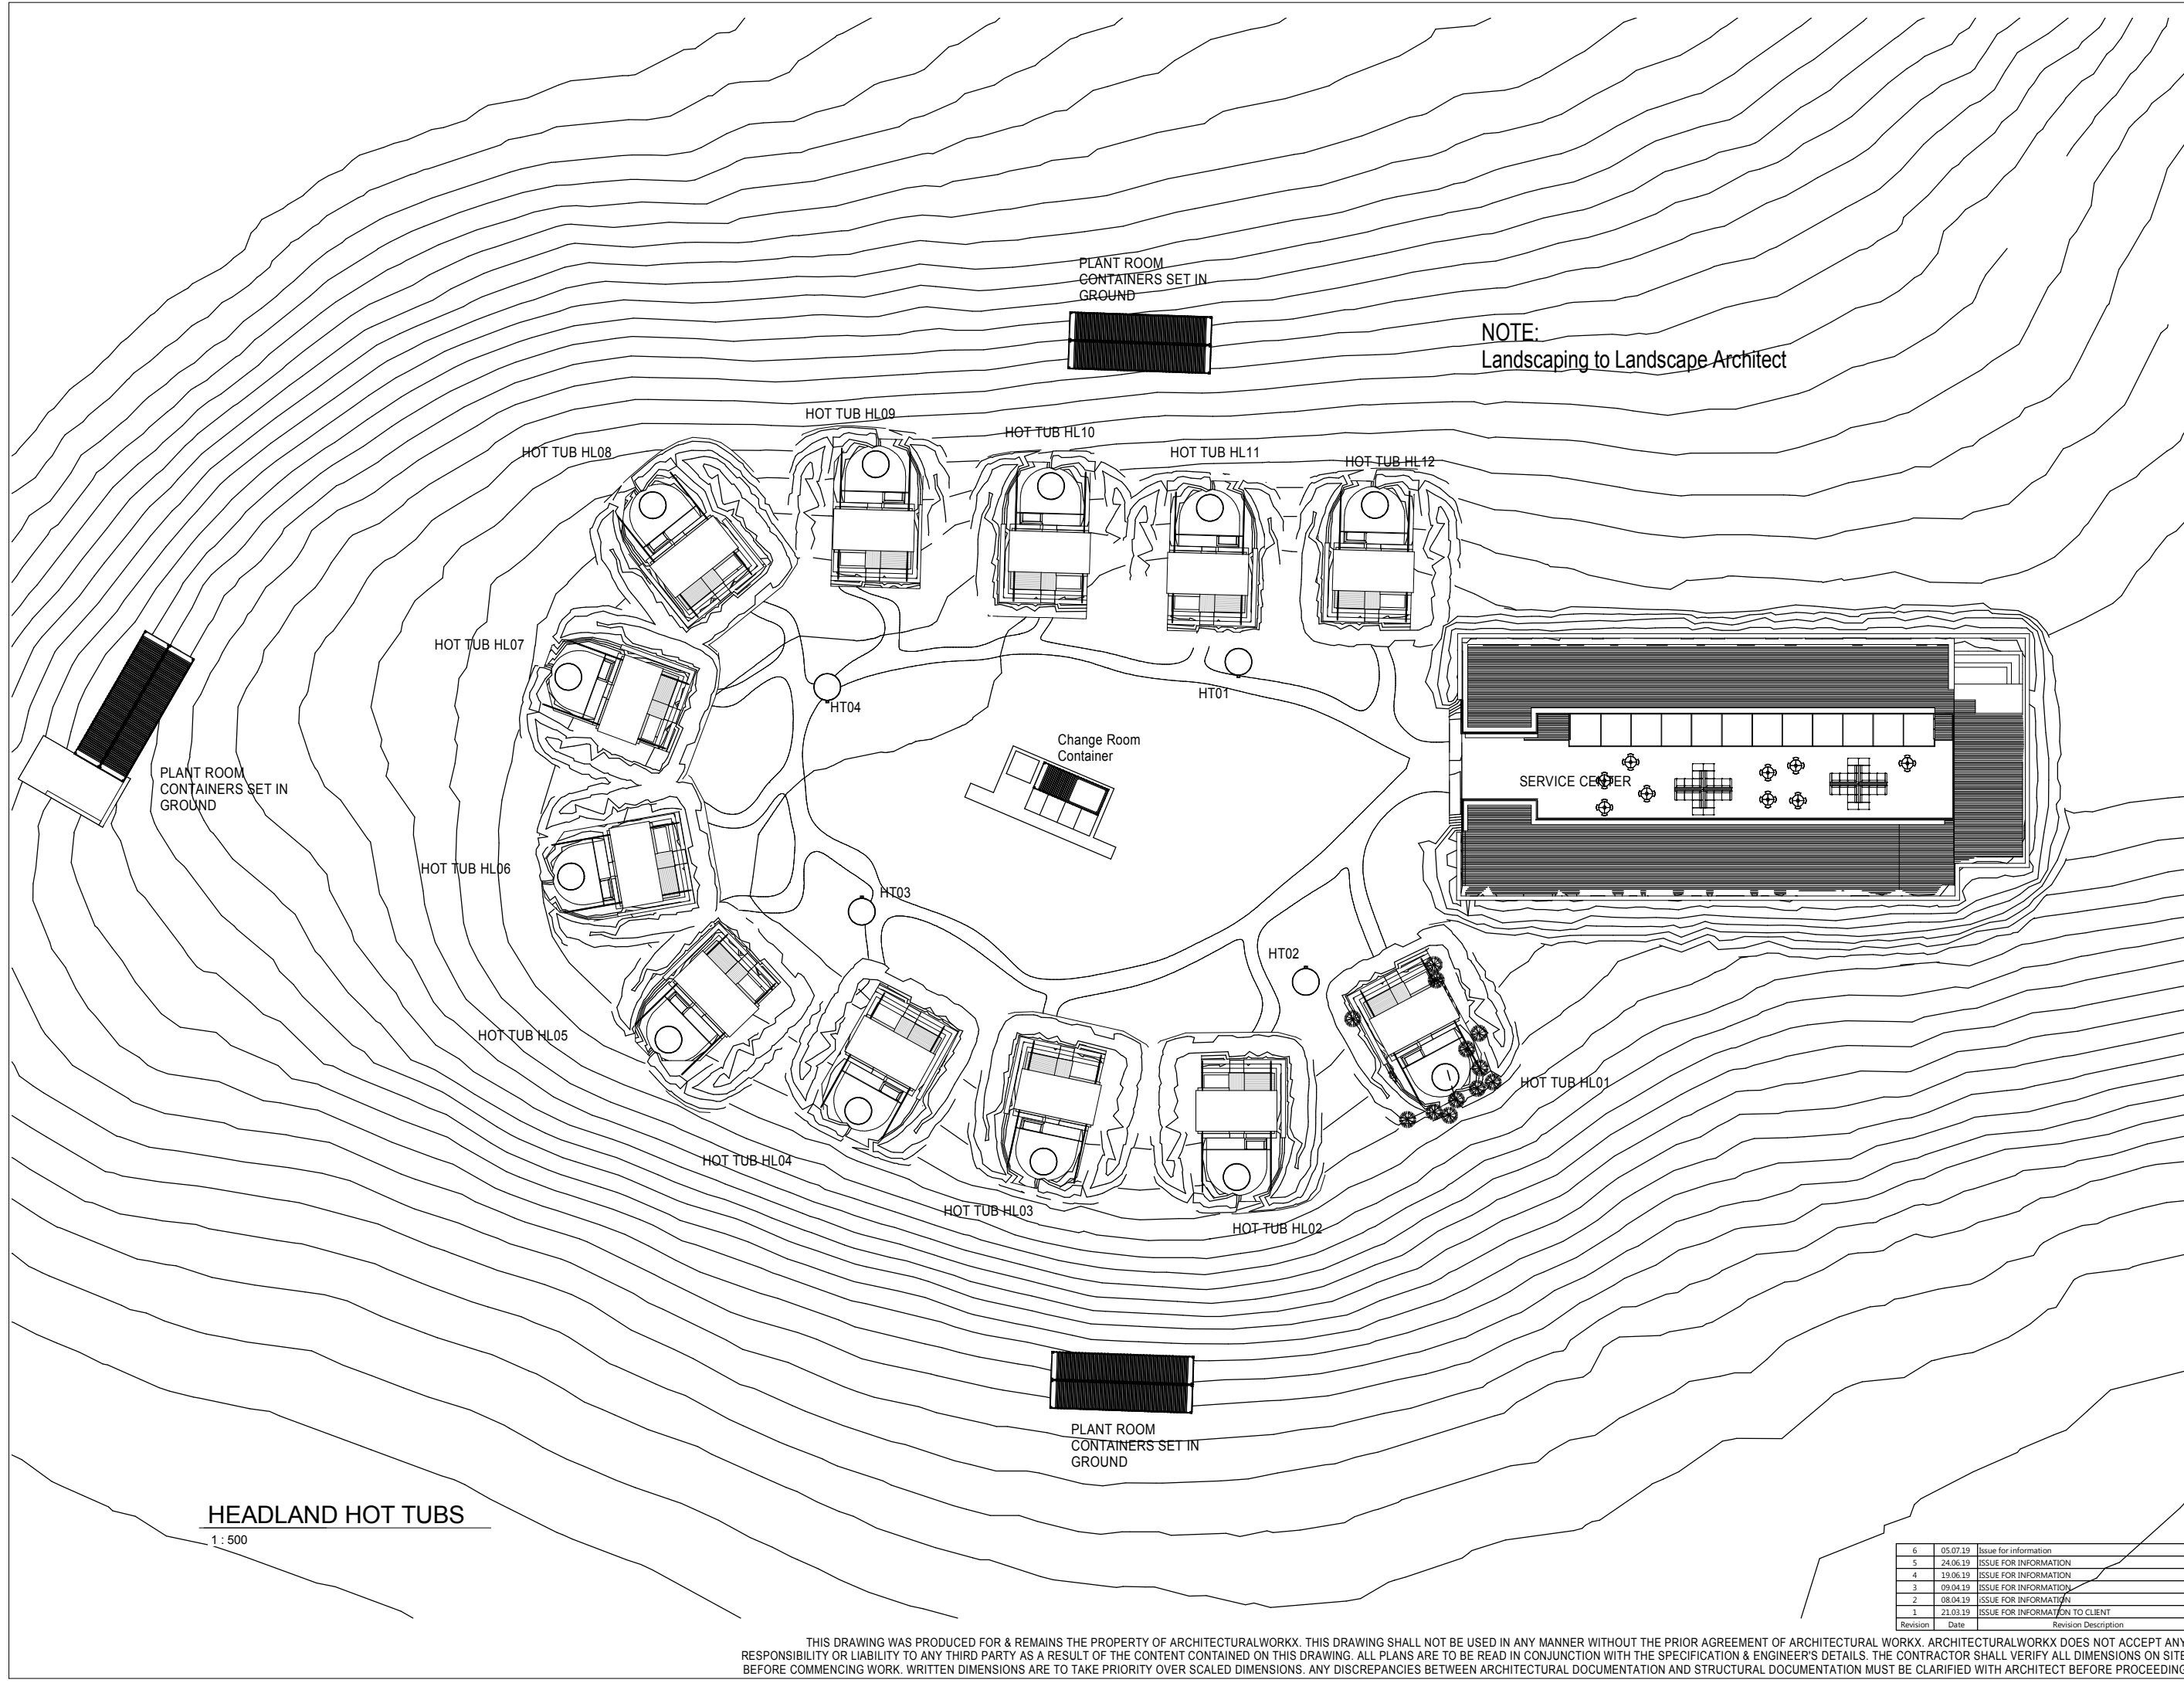

| | |
|---------------------------|-------------|
| SKETCH | |
| JOB No. 003-151 | |
| DRAWN Sj | CHECK Sj |
| ORIGINAL SHEET SIZE A3 | |
| REVISION 6 | |
| DRAWING No. SK101 | |

| | | |
|----------|----------|---------------------------------|
| 6 | 05.07.19 | Issue for information |
| 5 | 24.06.19 | ISSUE FOR INFORMATION |
| 4 | 19.06.19 | ISSUE FOR INFORMATION |
| 3 | 09.04.19 | ISSUE FOR INFORMATION |
| 2 | 08.04.19 | ISSUE FOR INFORMATION |
| 1 | 21.03.19 | ISSUE FOR INFORMATION TO CLIENT |
| Revision | Date | Revision Description |

THIS DRAWING WAS PRODUCED FOR & REMAINS THE PROPERTY OF ARCHITECTURALWORKX. THIS DRAWING SHALL NOT BE USED IN ANY MANNER WITHOUT THE PRIOR AGREEMENT OF ARCHITECTURAL WORKX. ARCHITECTURALWORKX DOES NOT ACCEPT ANY RESPONSIBILITY OR LIABILITY TO ANY THIRD PARTY AS A RESULT OF THE CONTENT CONTAINED ON THIS DRAWING. ALL PLANS ARE TO BE READ IN CONJUNCTION WITH THE SPECIFICATION & ENGINEER'S DETAILS. THE CONTRACTOR SHALL VERIFY ALL DIMENSIONS ON SITE BEFORE COMMENCING WORK. WRITTEN DIMENSIONS ARE TO TAKE PRIORITY OVER SCALED DIMENSIONS. ANY DISCREPANCIES BETWEEN ARCHITECTURAL DOCUMENTATION AND STRUCTURAL DOCUMENTATION MUST BE CLARIFIED WITH ARCHITECT BEFORE PROCEEDING

HOT TUB PHASE 2 RESOURCE CONSENT
LOT 1 DP 21025 WANAKA

HEADLAND HOT TUB


SKETCH

JOB No.
003-151

| | |
|-----------------------------------|--------------------|
| DRAWN Sj | CHECK Sj |
| ORIGINAL SHEET SIZE A3 | |


REVISION
6

DRAWING No.
SK102

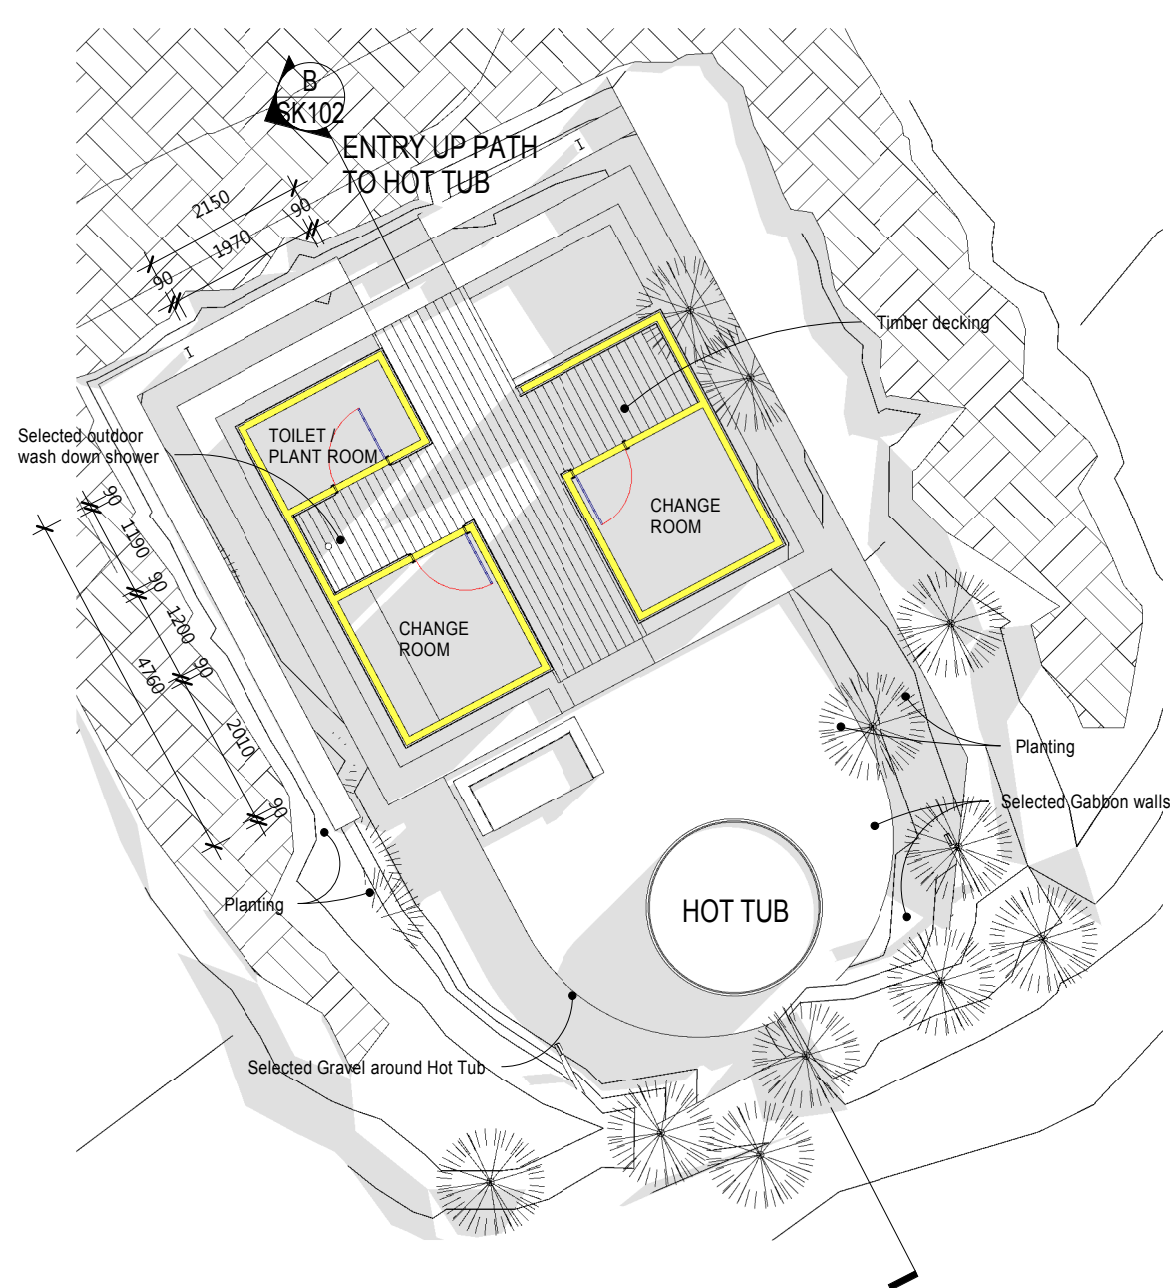


FLOOR PLAN HOT TUBS

1 : 100

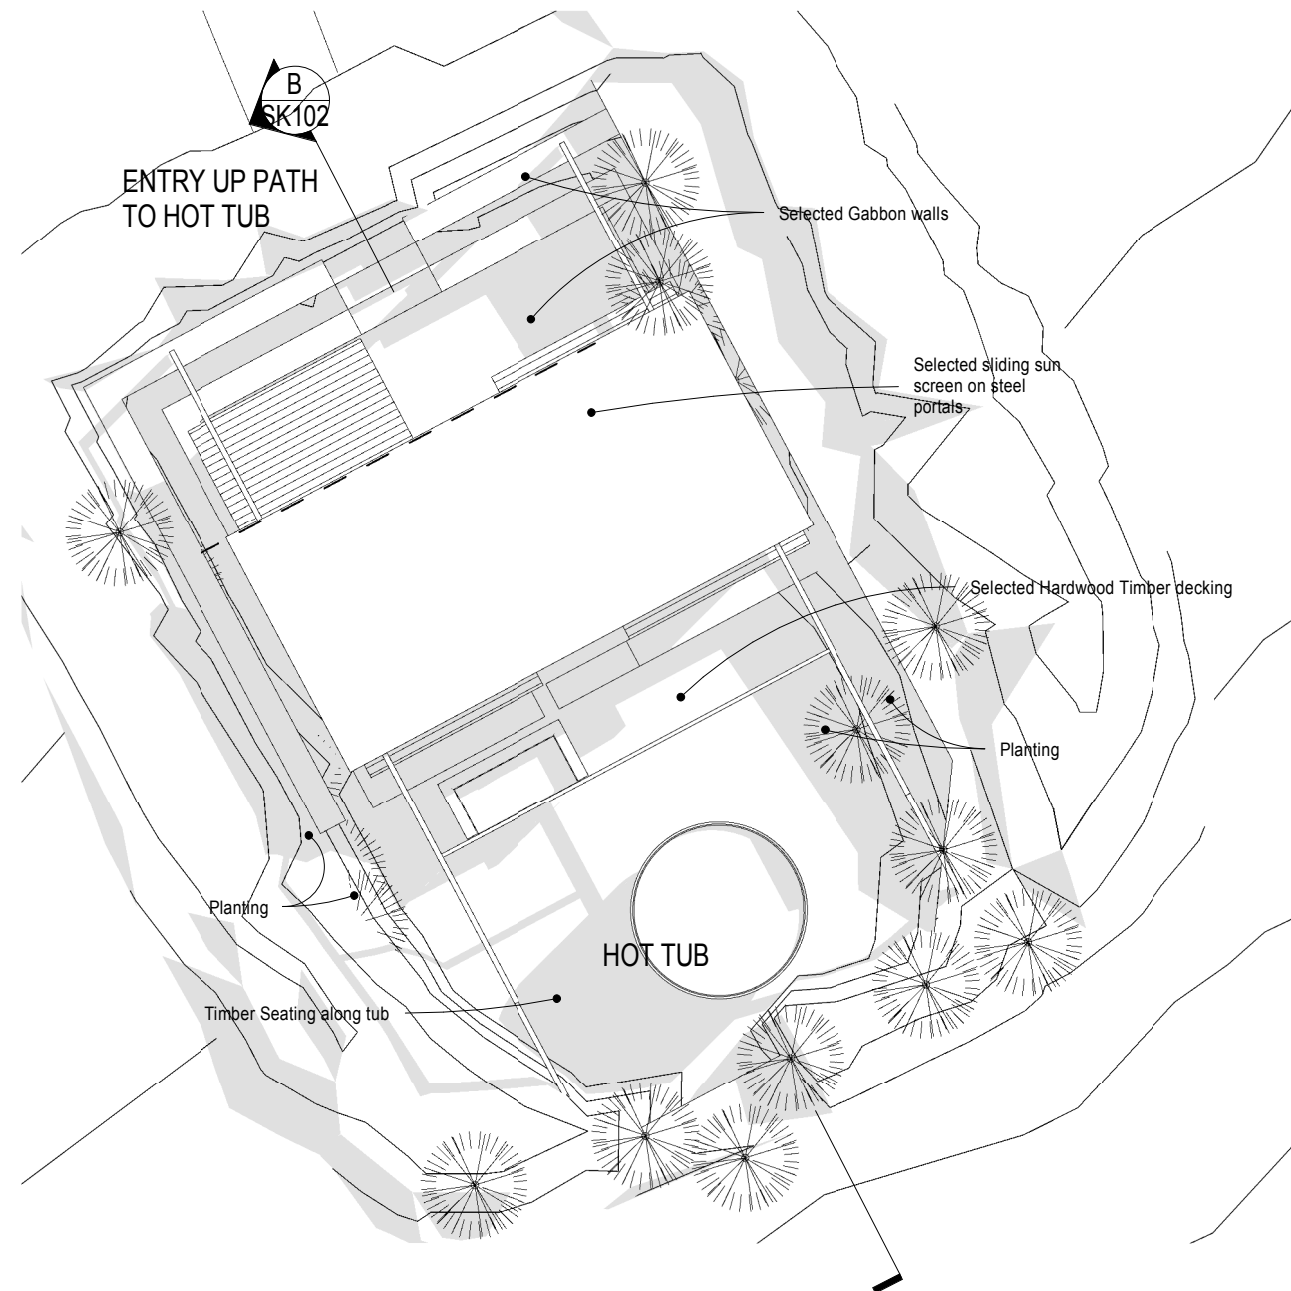

FLOOR PLAN HOT TUBS DECK

1 : 100

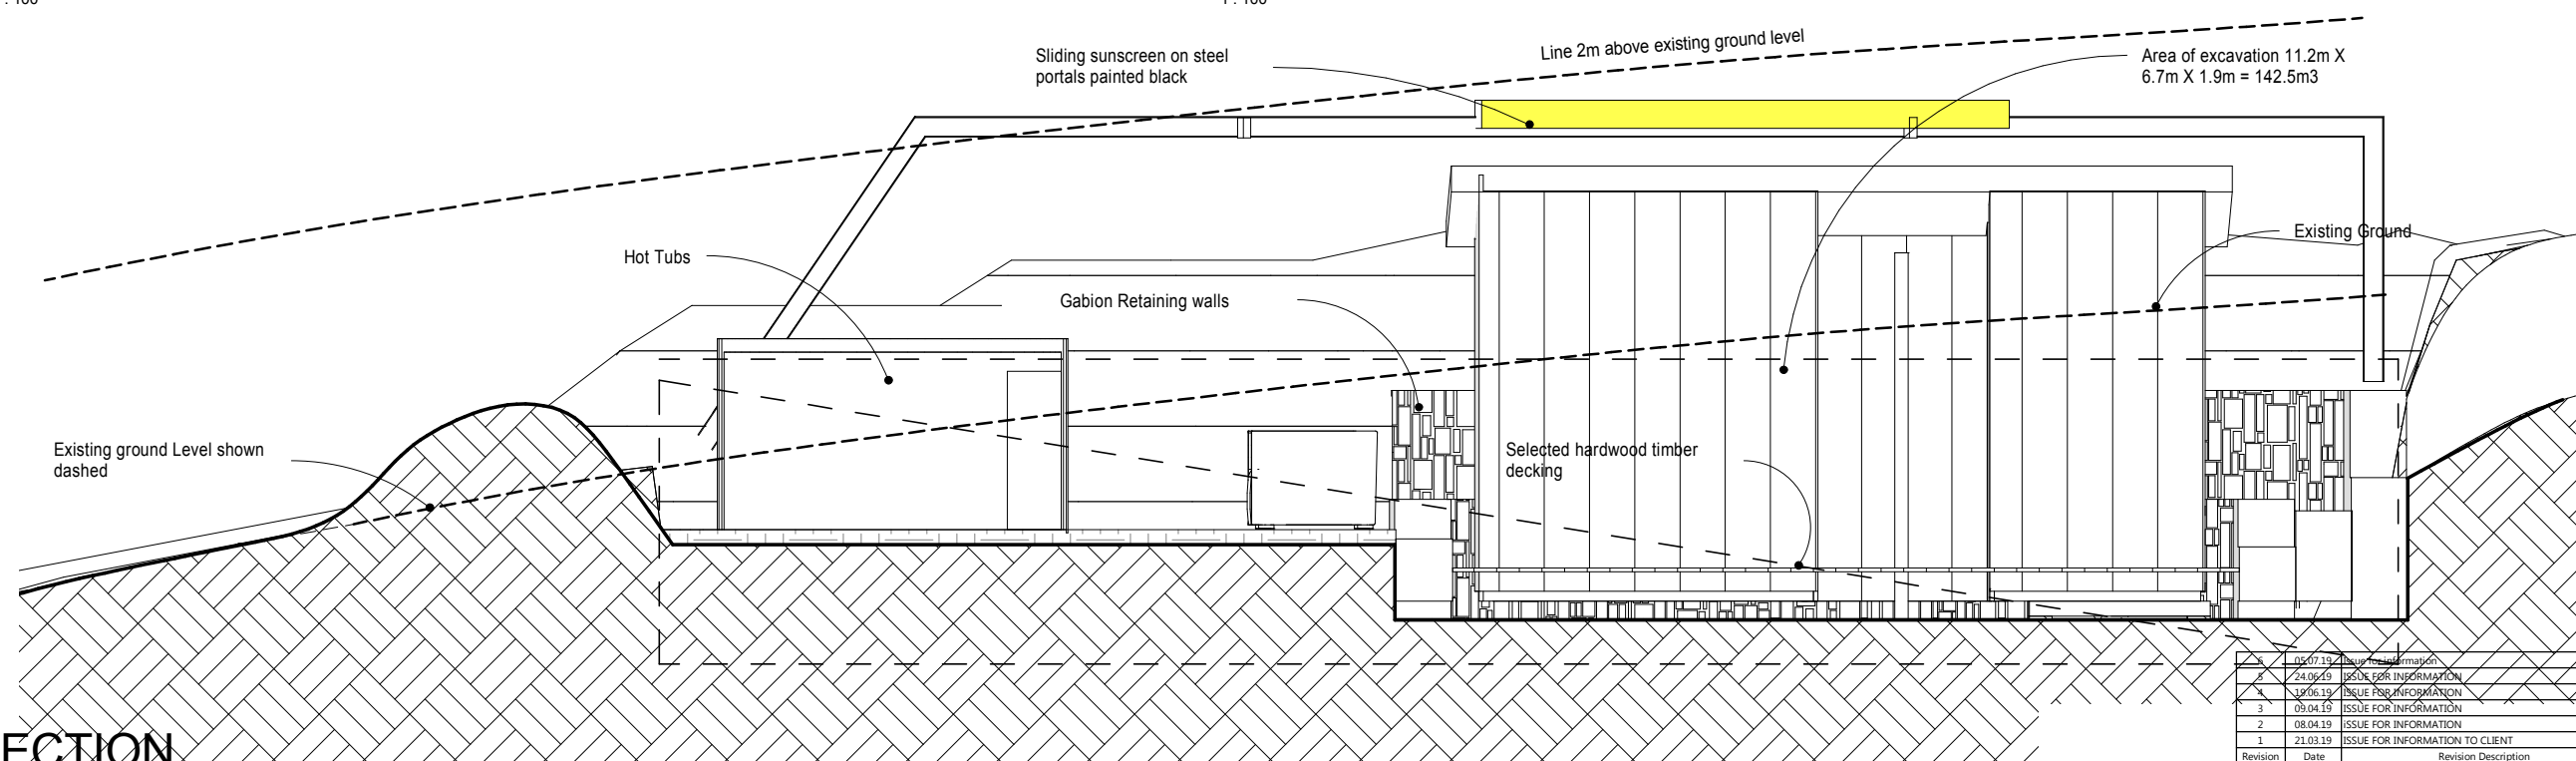


THIS DRAWING WAS PRODUCED FOR & REMAINS THE PROPERTY OF ARCHITECTURALWORKX. THIS DRAWING SHALL NOT BE USED IN ANY MANNER WITHOUT THE PRIOR AGREEMENT OF ARCHITECTURAL WORKX. ARCHITECTURALWORKX DOES NOT ACCEPT ANY RESPONSIBILITY OR LIABILITY TO ANY THIRD PARTY AS A RESULT OF THE CONTENT CONTAINED ON THIS DRAWING. ALL PLANS ARE TO BE READ IN CONJUNCTION WITH THE SPECIFICATION & ENGINEER'S DETAILS. THE CONTRACTOR SHALL VERIFY ALL DIMENSIONS ON SITE BEFORE COMMENCING WORK. WRITTEN DIMENSIONS ARE TO TAKE PRIORITY OVER SCALED DIMENSIONS. ANY DISCREPANCIES BETWEEN ARCHITECTURAL DOCUMENTATION AND STRUCTURAL DOCUMENTATION MUST BE CLARIFIED WITH ARCHITECT BEFORE PROCEEDING.


B
SK102

SECTION


1 : 50

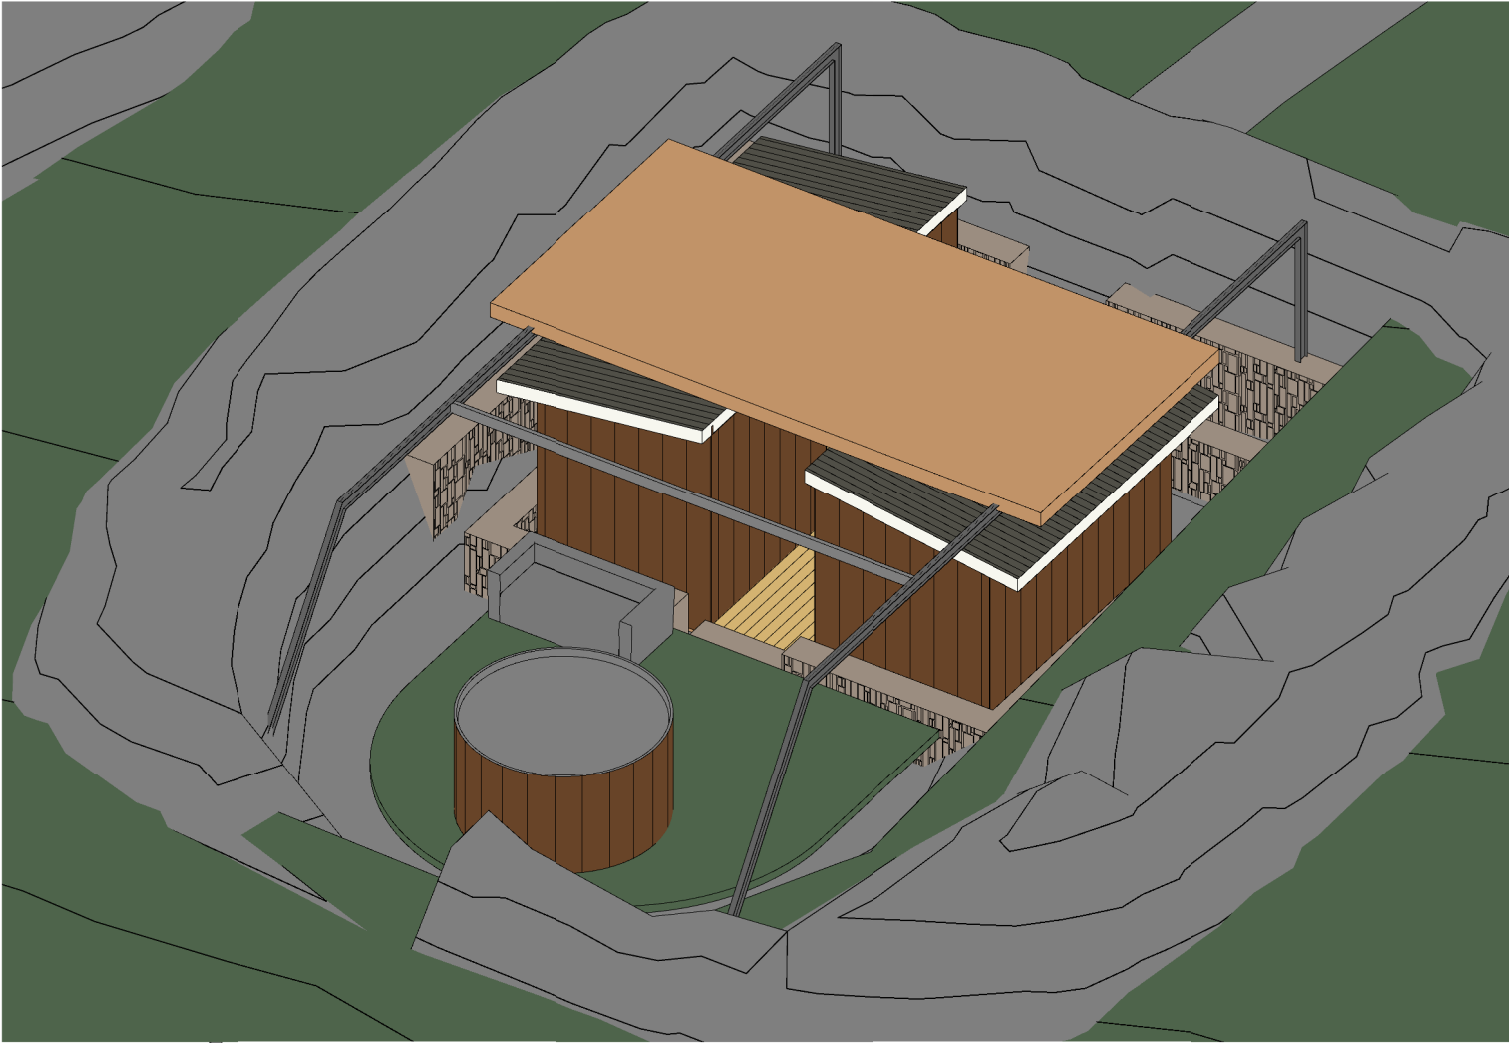


HOT TUB 3D VIEW

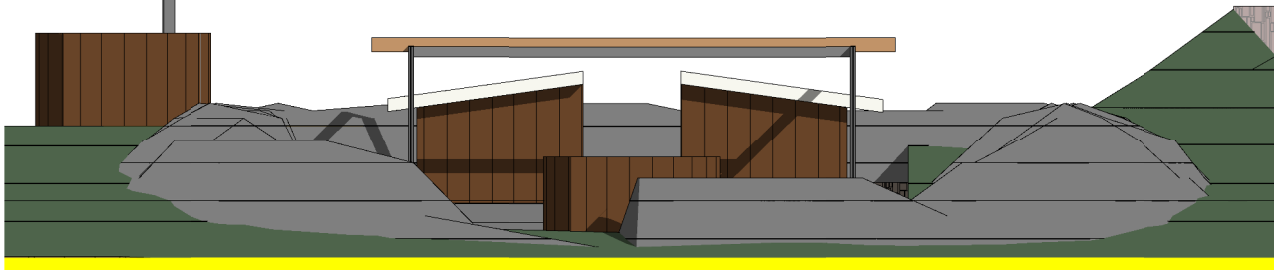


Elevation 5 - a
1:100

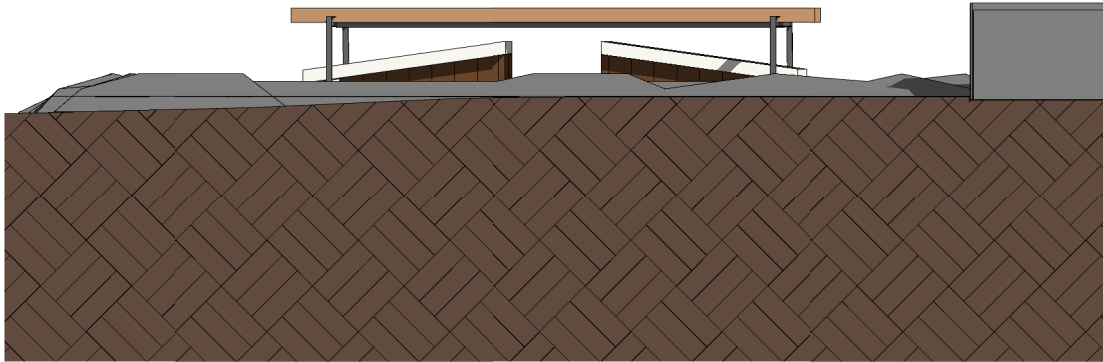


Elevation 7 - a
1:100

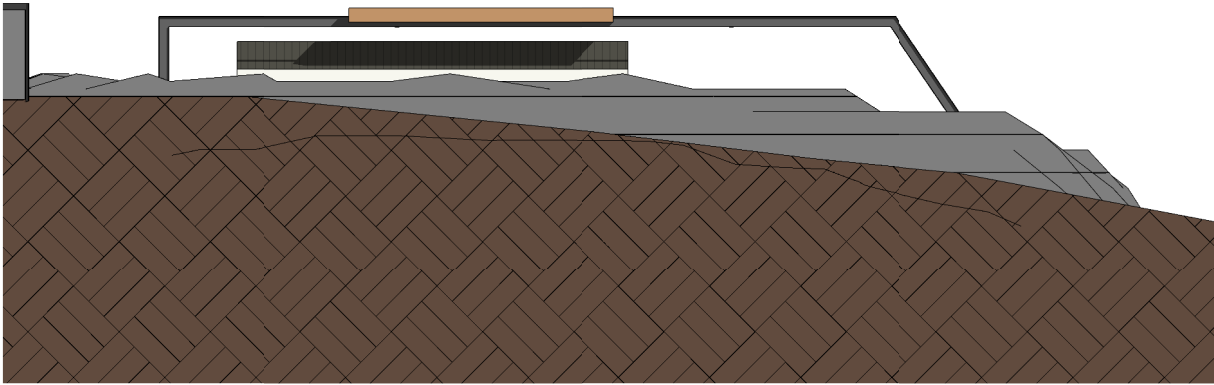

Elevation 8 - a
1:100

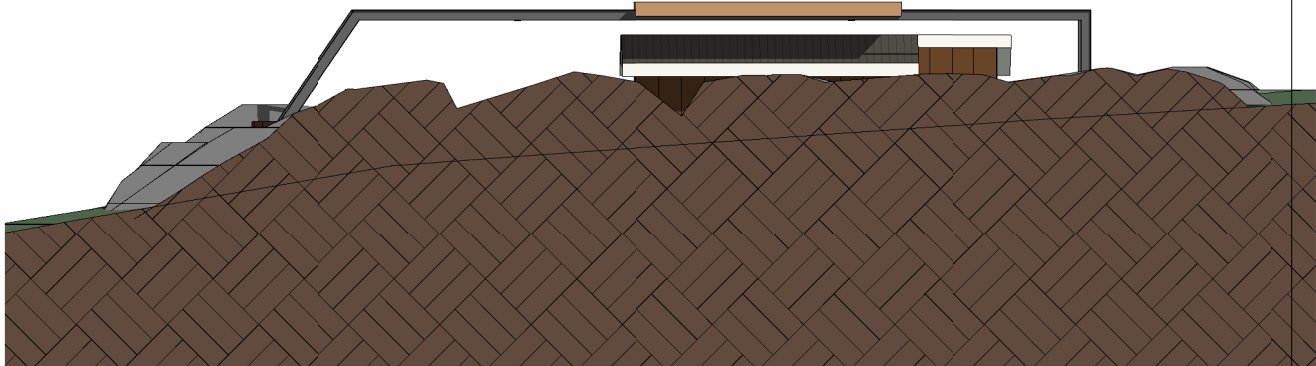


Elevation 6 - a
1:100

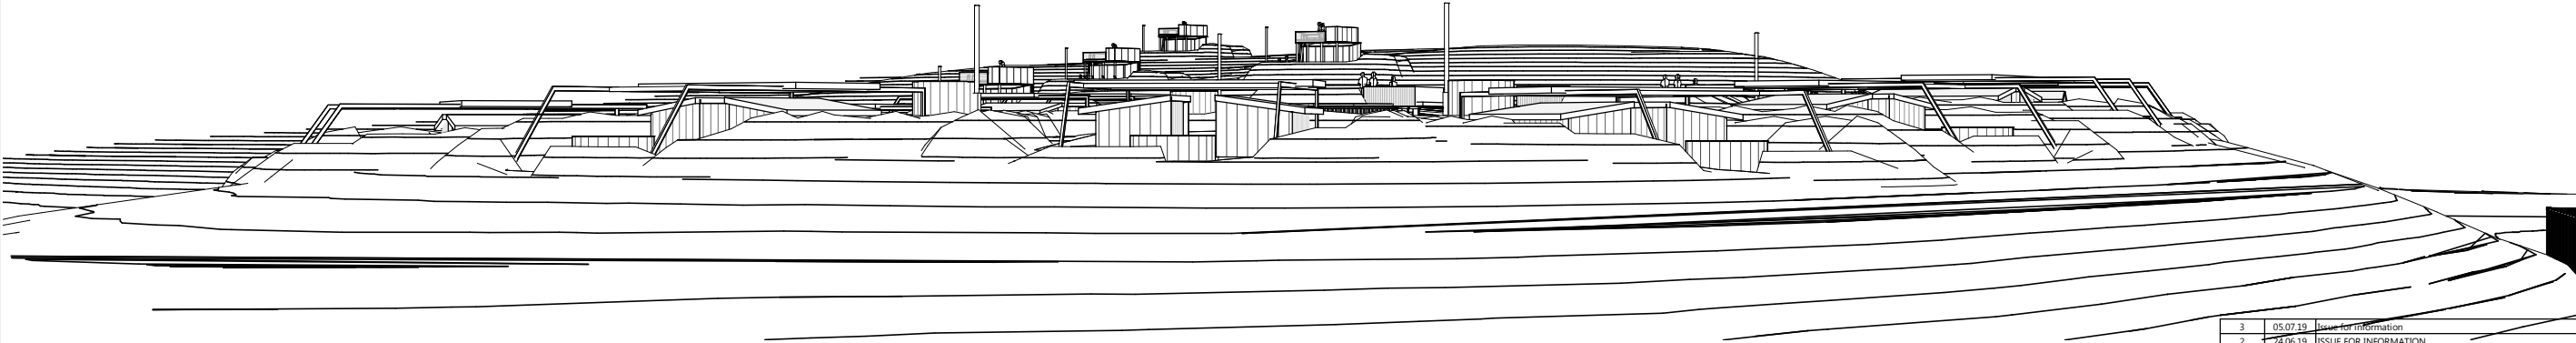


| | | |
|----------|----------|-----------------------|
| 3 | 05.07.19 | Issue for information |
| 2 | 24.06.19 | Issue for information |
| 1 | 19.06.19 | Issue for information |
| Revision | Date | Revision Description |

THIS DRAWING WAS PRODUCED FOR & REMAINS THE PROPERTY OF ARCHITECTURALWORKX. THIS DRAWING SHALL NOT BE USED IN ANY MANNER WITHOUT THE PRIOR AGREEMENT OF ARCHITECTURAL WORKX. ARCHITECTURALWORKX DOES NOT ACCEPT ANY RESPONSIBILITY OR LIABILITY TO ANY THIRD PARTY AS A RESULT OF THE CONTENT CONTAINED ON THIS DRAWING. ALL PLANS ARE TO BE READ IN CONJUNCTION WITH THE SPECIFICATION & ENGINEER'S DETAILS. THE CONTRACTOR SHALL VERIFY ALL DIMENSIONS ON SITE BEFORE COMMENCING WORK. WRITTEN DIMENSIONS ARE TO TAKE PRIORITY OVER SCALED DIMENSIONS. ANY DISCREPANCIES BETWEEN ARCHITECTURAL DOCUMENTATION AND STRUCTURAL DOCUMENTATION MUST BE CLARIFIED WITH ARCHITECT BEFORE PROCEEDING

HOT TUB PHASE 2 RESOURCE CONSENT
LOT 1 DP 21025 WANAKA

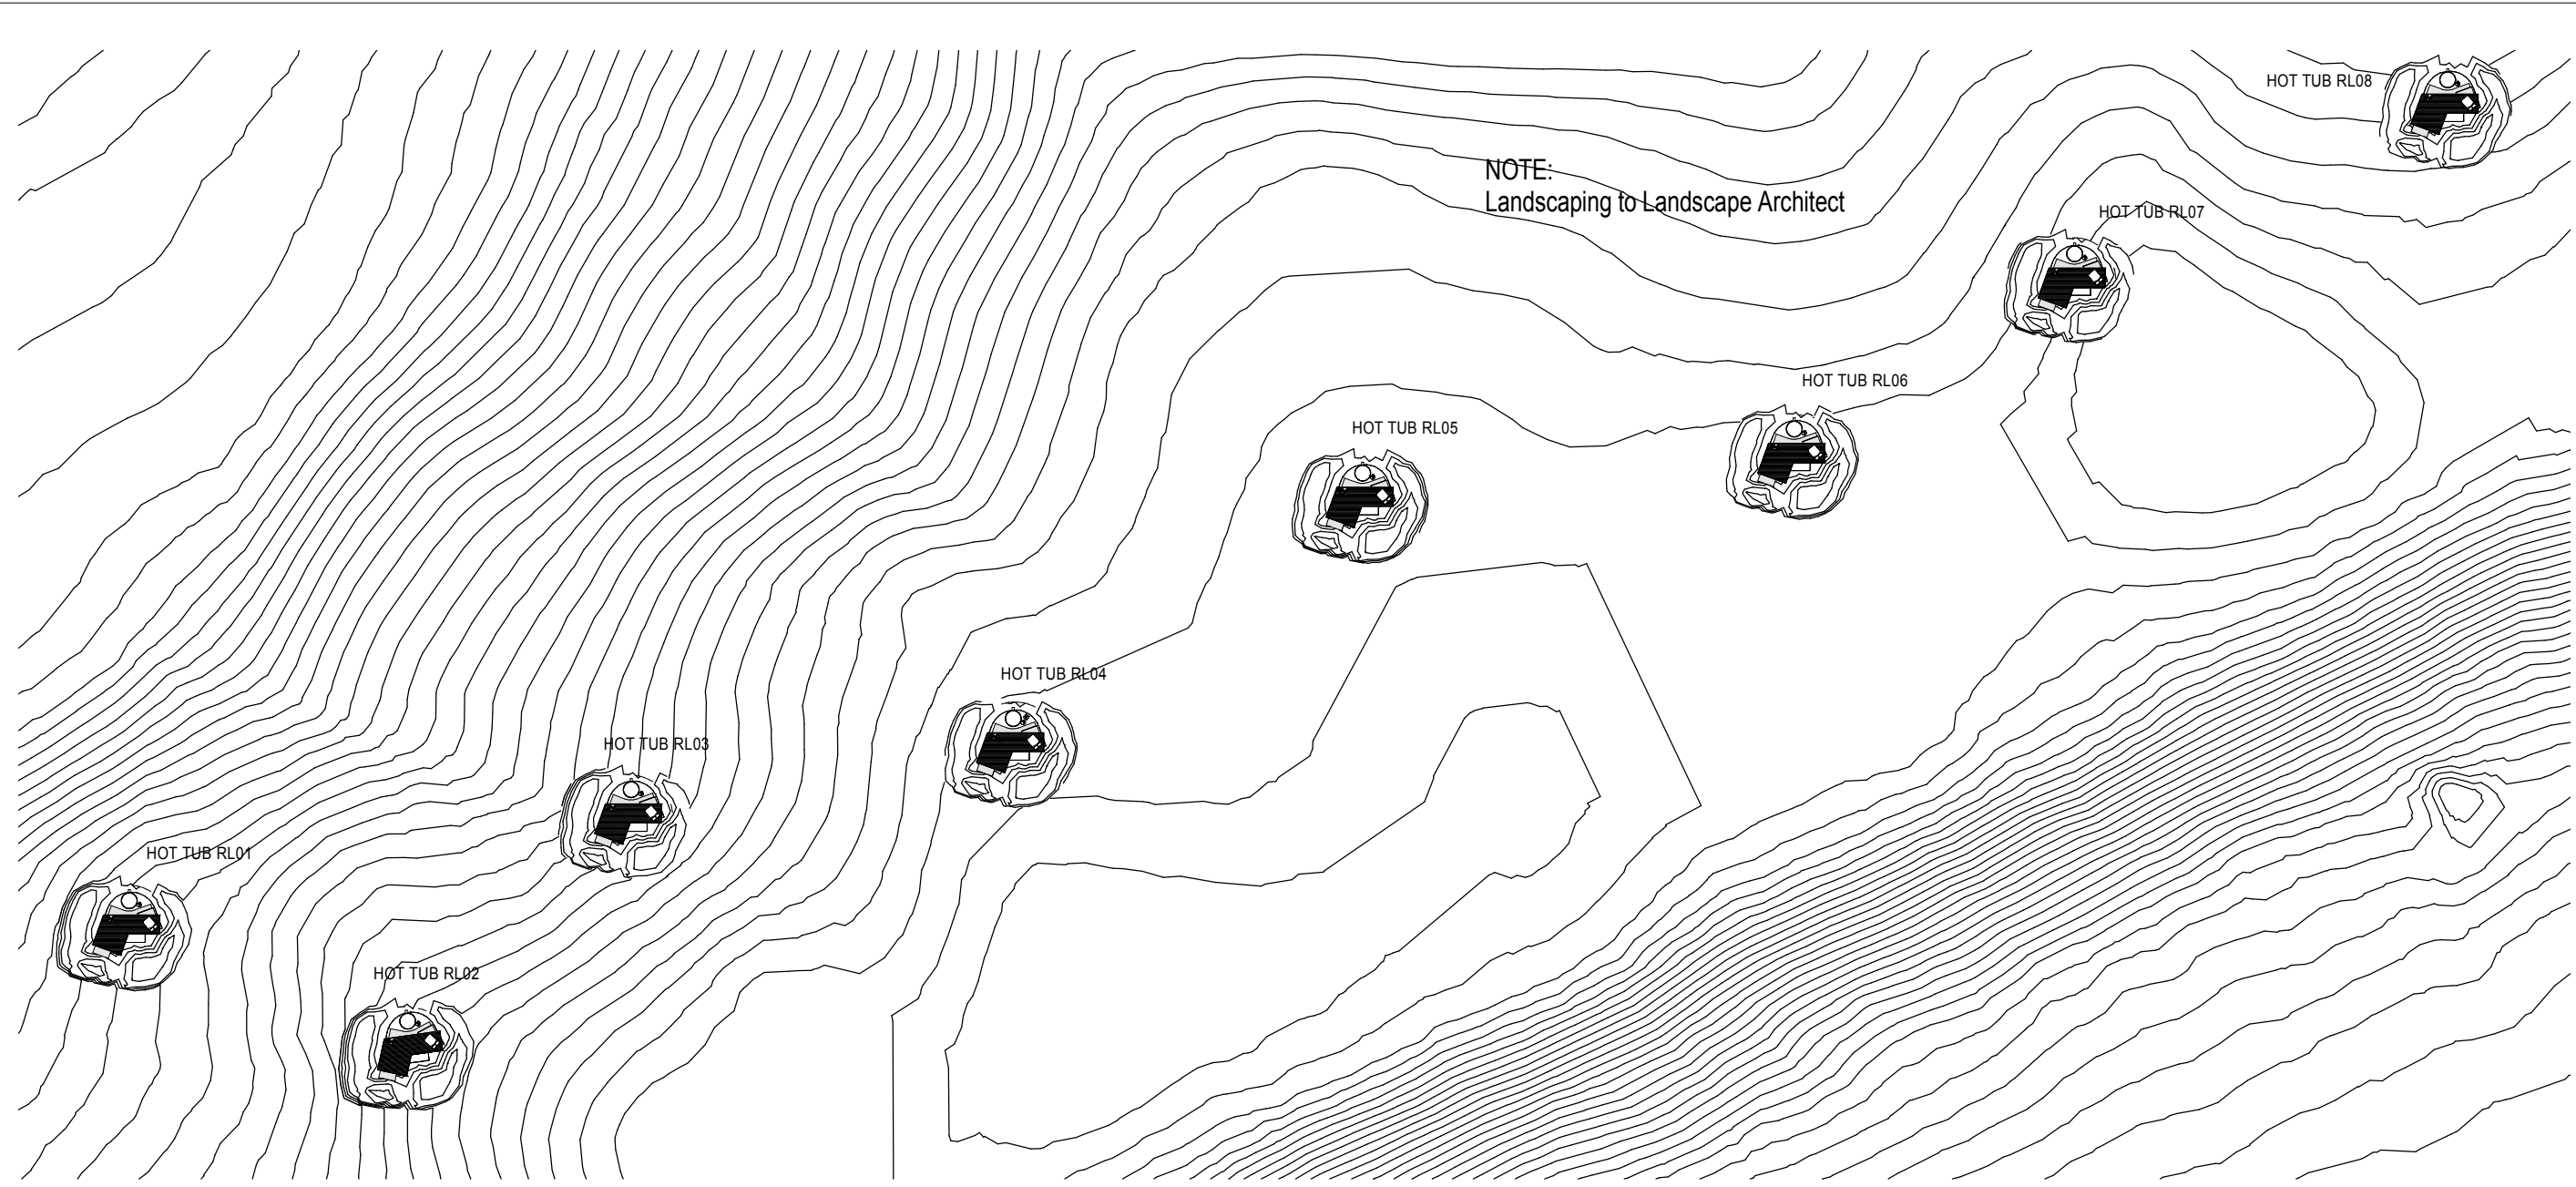

RIDGELINE HOT TUBS
1 : 1000

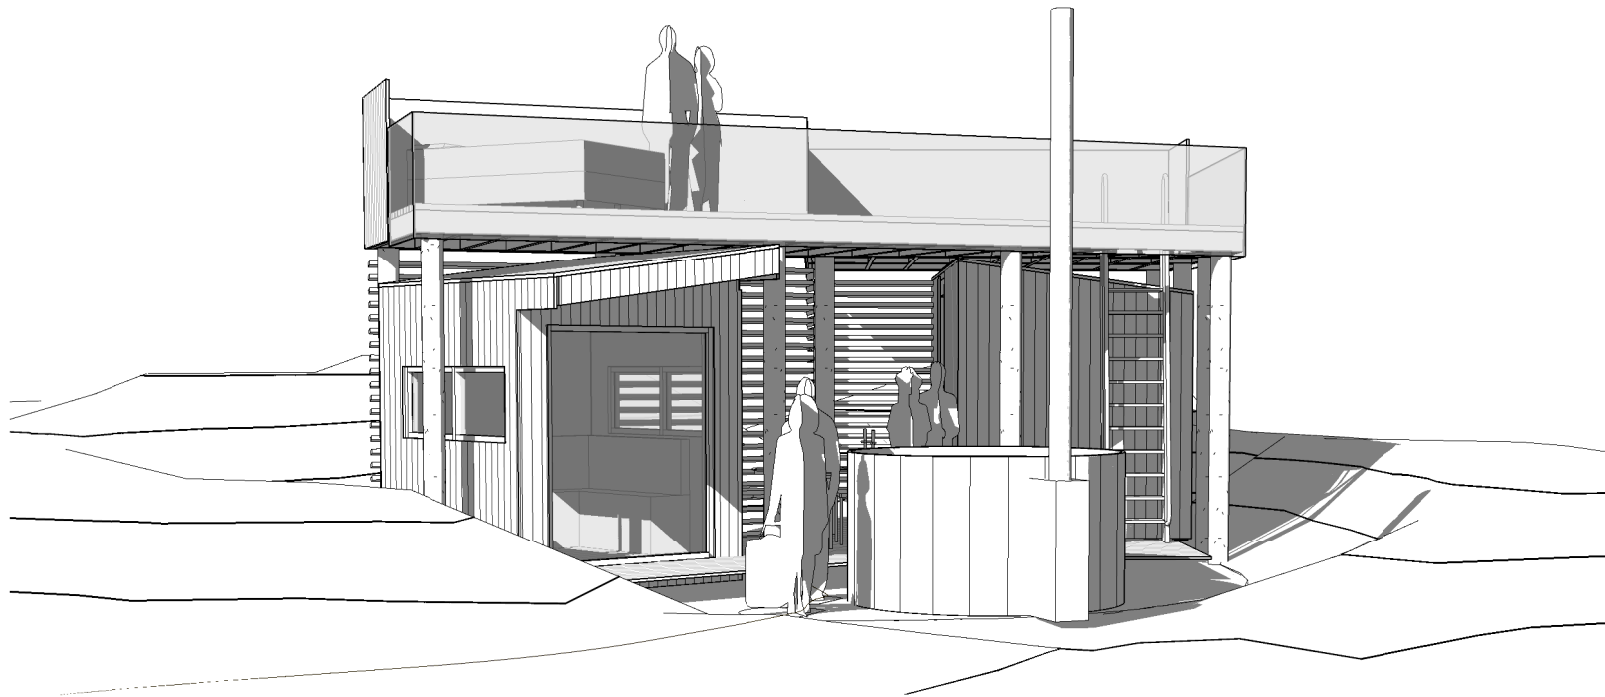



ArchitecturalWorkx

ADDRESS:
Unit 1a 11 Tussock lane,
Ferrymead, Christchurch

EMAIL:
shane@architecturalworkx.co.nz

PHONE:
021 0222 8603



REGISTERED BUILDING PRACTITIONER
www.dbb.govt.nz


HOT TUB PHASE 2 RESOURCE CONSENT
LOT 1 DP 21025 WANAKA

RIDGELINE HOT TUBS


| | |
|---------------------------|-------------|
| SKETCH | |
| JOB No. 003-151 | |
| DRAWN Sj | CHECK Sj |
| ORIGINAL SHEET SIZE A3 | |
| REVISION 6 | |
| DRAWING No. SK104 | |

| | | |
|----------|----------|---------------------------------|
| 6 | 05.07.19 | Issue for information |
| 5 | 24.06.19 | ISSUE FOR INFORMATION |
| 4 | 19.06.19 | ISSUE FOR INFORMATION |
| 3 | 09.04.19 | ISSUE FOR INFORMATION |
| 2 | 08.04.19 | ISSUE FOR INFORMATION |
| 1 | 21.03.19 | ISSUE FOR INFORMATION TO CLIENT |
| Revision | Date | Revision Description |


THIS DRAWING WAS PRODUCED FOR & REMAINS THE PROPERTY OF ARCHITECTURALWORKX. THIS DRAWING SHALL NOT BE USED IN ANY MANNER WITHOUT THE PRIOR AGREEMENT OF ARCHITECTURAL WORKX. ARCHITECTURALWORKX DOES NOT ACCEPT ANY RESPONSIBILITY OR LIABILITY TO ANY THIRD PARTY AS A RESULT OF THE CONTENT CONTAINED ON THIS DRAWING. ALL PLANS ARE TO BE READ IN CONJUNCTION WITH THE SPECIFICATION & ENGINEER'S DETAILS. THE CONTRACTOR SHALL VERIFY ALL DIMENSIONS ON SITE BEFORE COMMENCING WORK. WRITTEN DIMENSIONS ARE TO TAKE PRIORITY OVER SCALED DIMENSIONS. ANY DISCREPANCIES BETWEEN ARCHITECTURAL DOCUMENTATION AND STRUCTURAL DOCUMENTATION MUST BE CLARIFIED WITH ARCHITECT BEFORE PROCEEDING

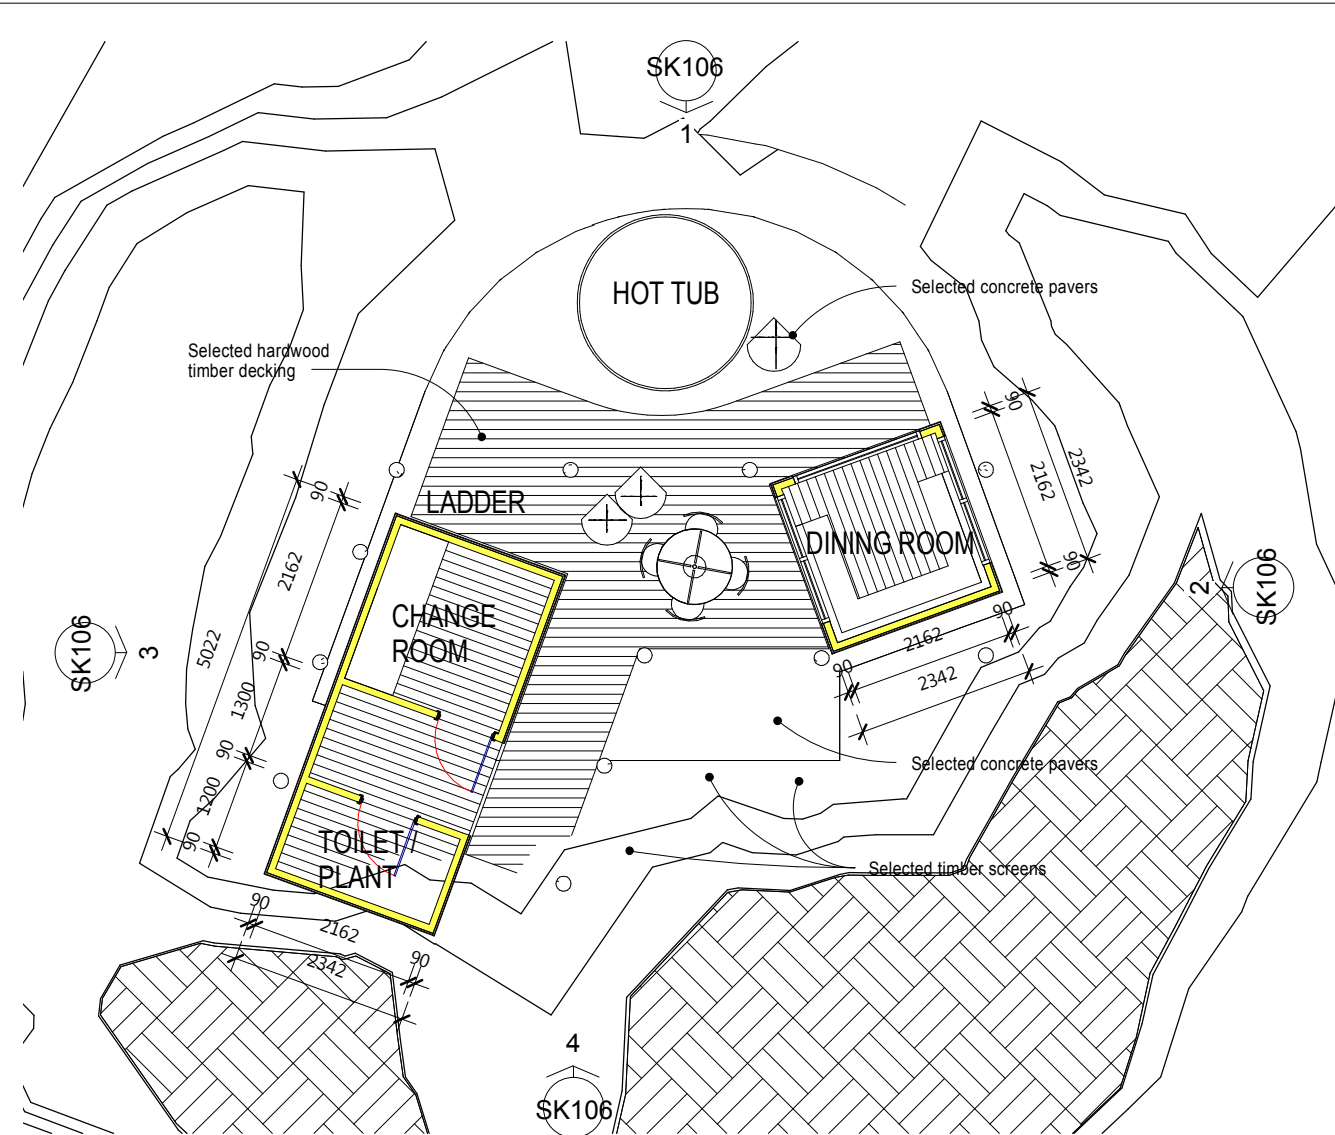

RIDGELINE HOT TUB PLAN GROUND
1:100

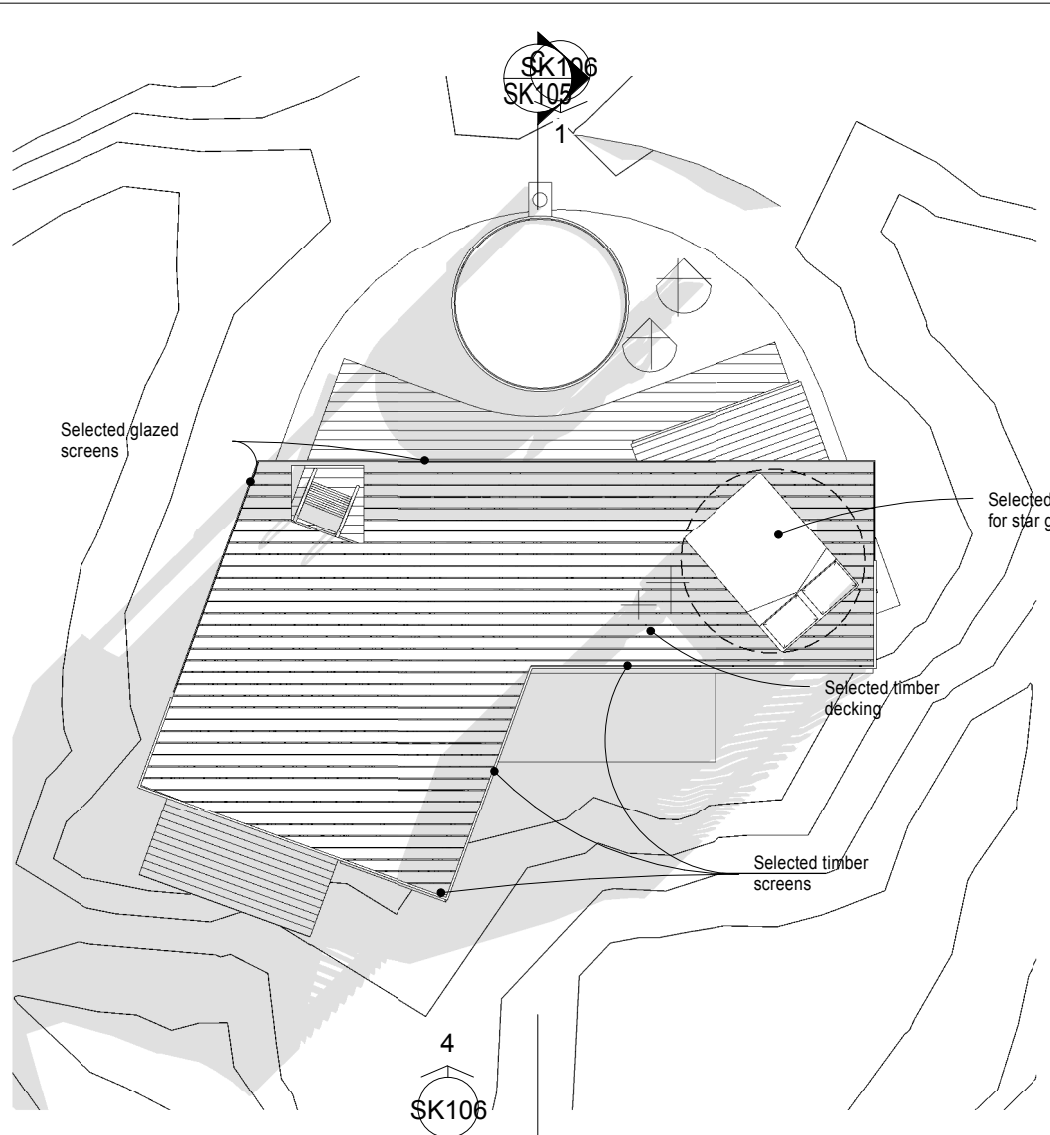

RIDGELINE HOT TUB PLAN
1:100

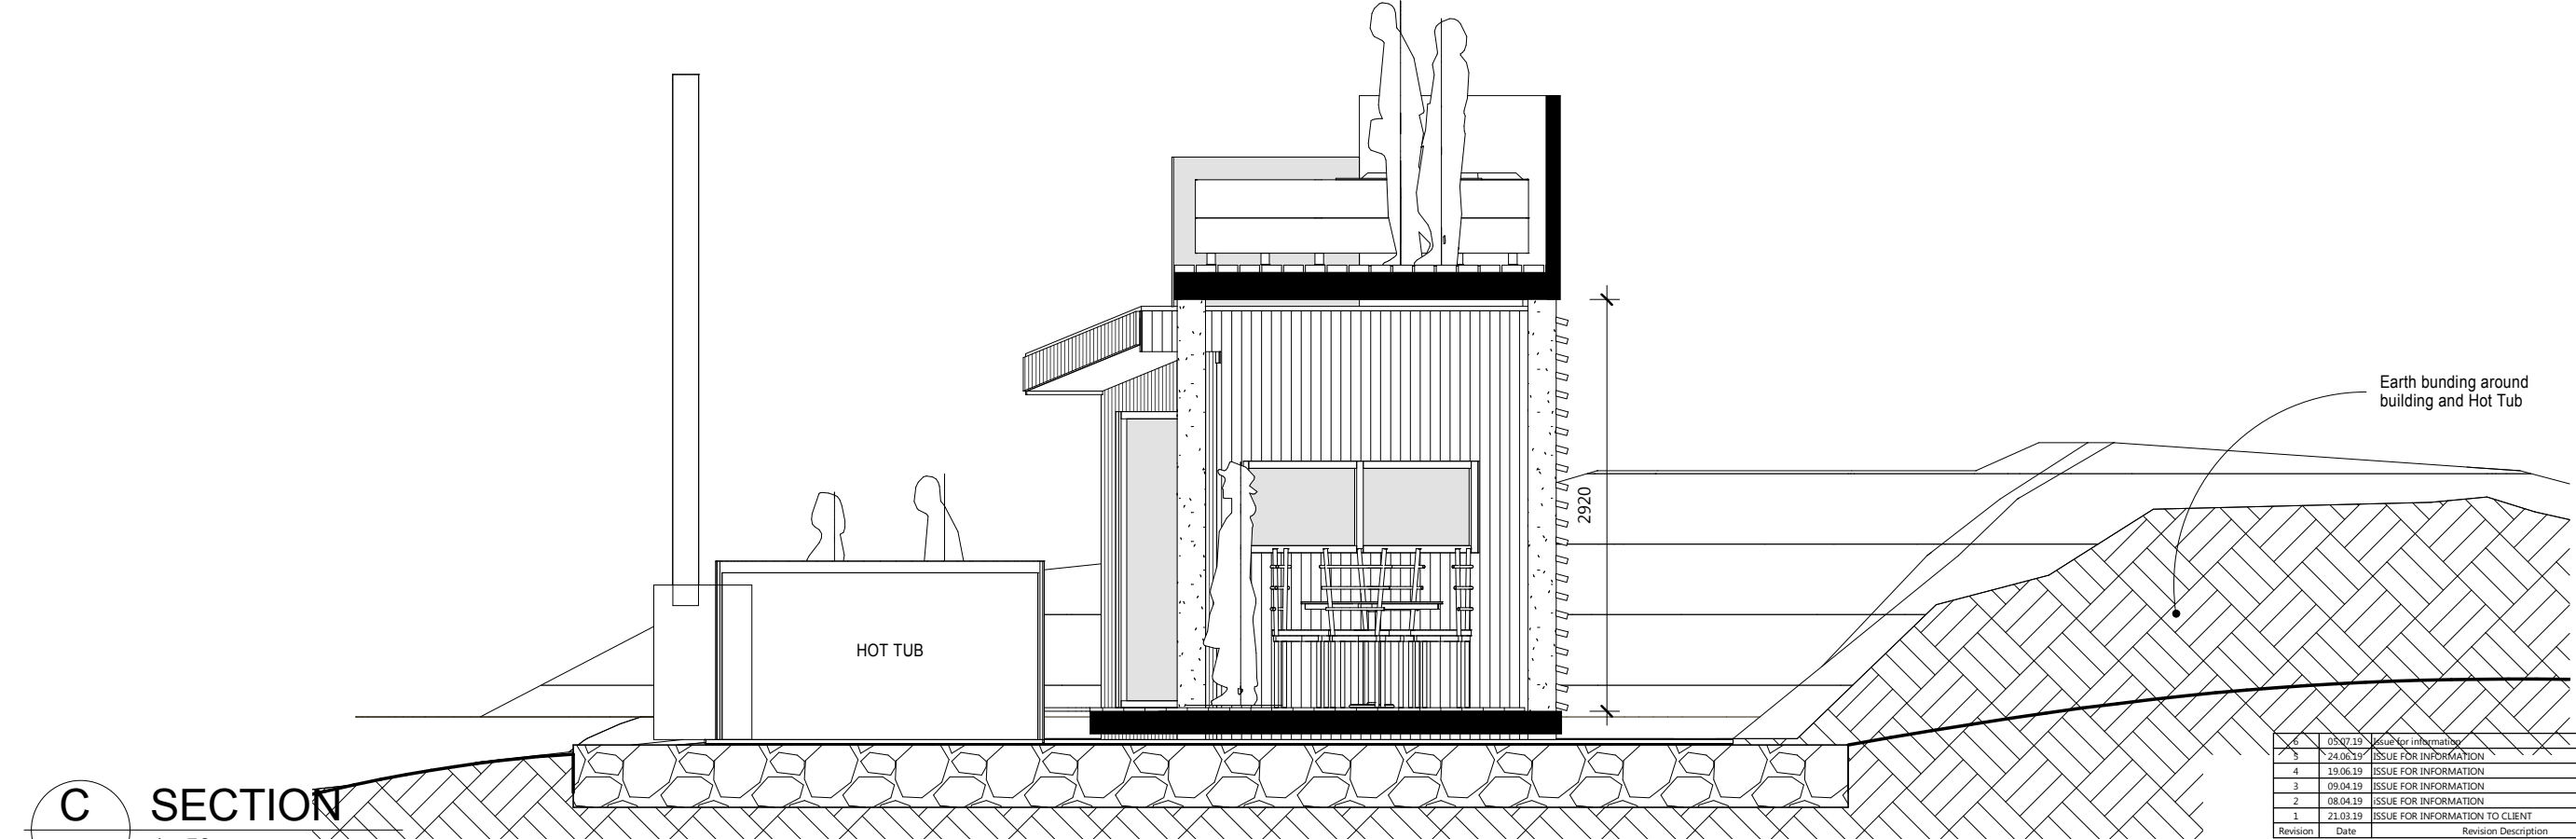


C SECTION
SK105 1:50

THIS DRAWING WAS PRODUCED FOR & REMAINS THE PROPERTY OF ARCHITECTURALWORKX. THIS DRAWING SHALL NOT BE USED IN ANY MANNER WITHOUT THE PRIOR AGREEMENT OF ARCHITECTURALWORKX. ARCHITECTURALWORKX DOES NOT ACCEPT ANY RESPONSIBILITY OR LIABILITY TO ANY THIRD PARTY AS A RESULT OF THE CONTENT CONTAINED ON THIS DRAWING. ALL PLANS ARE TO BE READ IN CONJUNCTION WITH THE SPECIFICATION & ENGINEER'S DETAILS. THE CONTRACTOR SHALL VERIFY ALL DIMENSIONS ON SITE BEFORE COMMENCING WORK. WRITTEN DIMENSIONS ARE TO TAKE PRIORITY OVER SCALED DIMENSIONS. ANY DISCREPANCIES BETWEEN ARCHITECTURAL DOCUMENTATION AND STRUCTURAL DOCUMENTATION MUST BE CLARIFIED WITH ARCHITECT BEFORE PROCEEDING


| Revision | Date | Revision Description |
|----------|----------|---------------------------------|
| 6 | 05/07/19 | Issue for information |
| 5 | 24/06/19 | Issue for information |
| 4 | 19/06/19 | Issue for information |
| 3 | 09/04/19 | Issue for information |
| 2 | 08/04/19 | Issue for information |
| 1 | 21/03/19 | Issue for information to client |

HOT TUB PHASE 2 RESOURCE CONSENT
LOT 1 DP 21025 WANAKA


| | | |
|--------------------|-----------------------------|-------------|
| RIDGELINE HOT TUBS | SKETCH | |
| | JOB No. 003-151 | |
| | DRAWN Sj | CHECK Sj |
| | ORIGINAL SHEET SIZE A3 | |
| | REVISION 6 | |
| | DRAWING No. SK105 | |

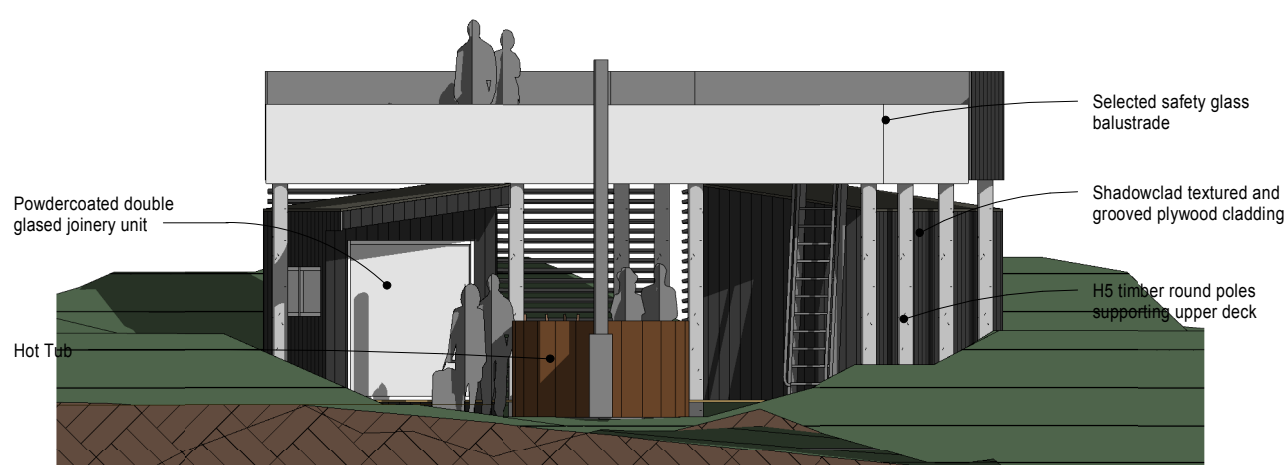


Elevation 1 - a
1 : 100

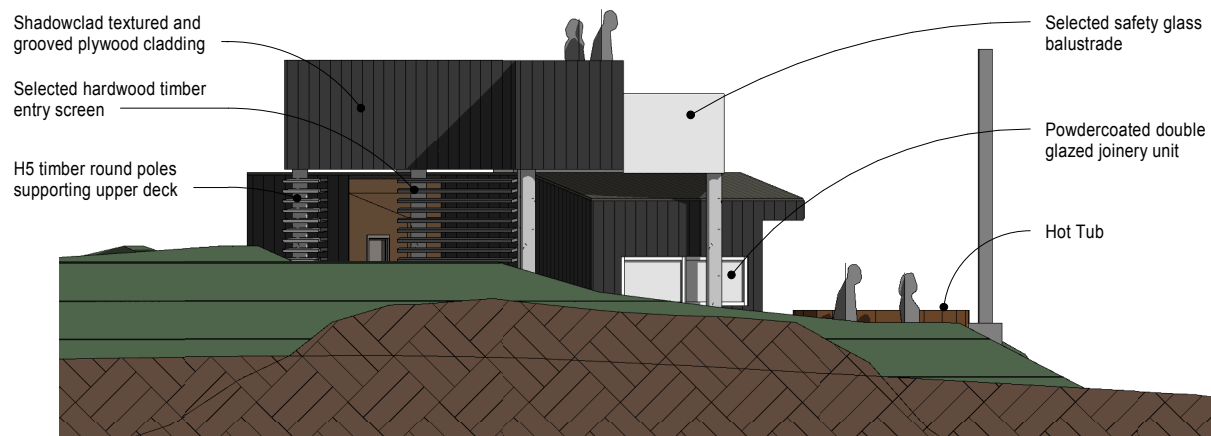


Elevation 2 - a
1 : 100

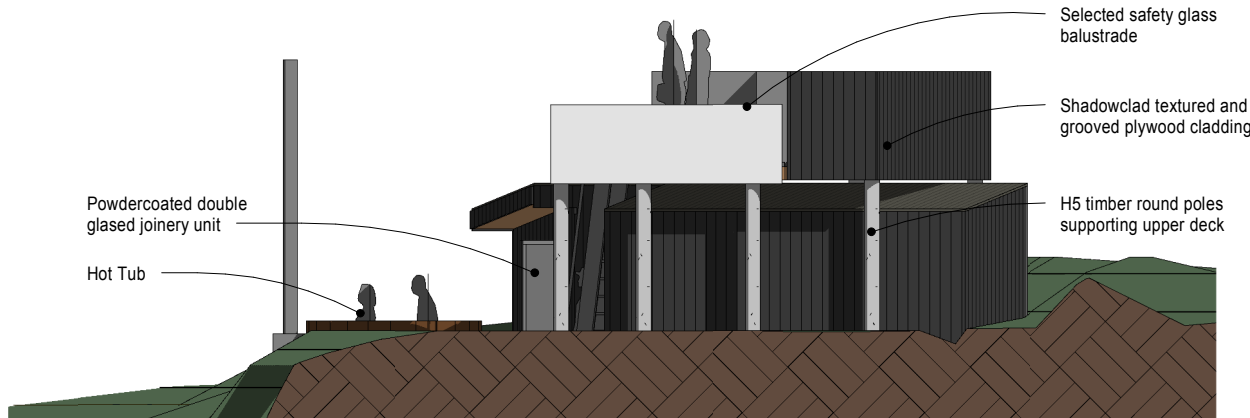

Elevation 3 - a
1 : 100

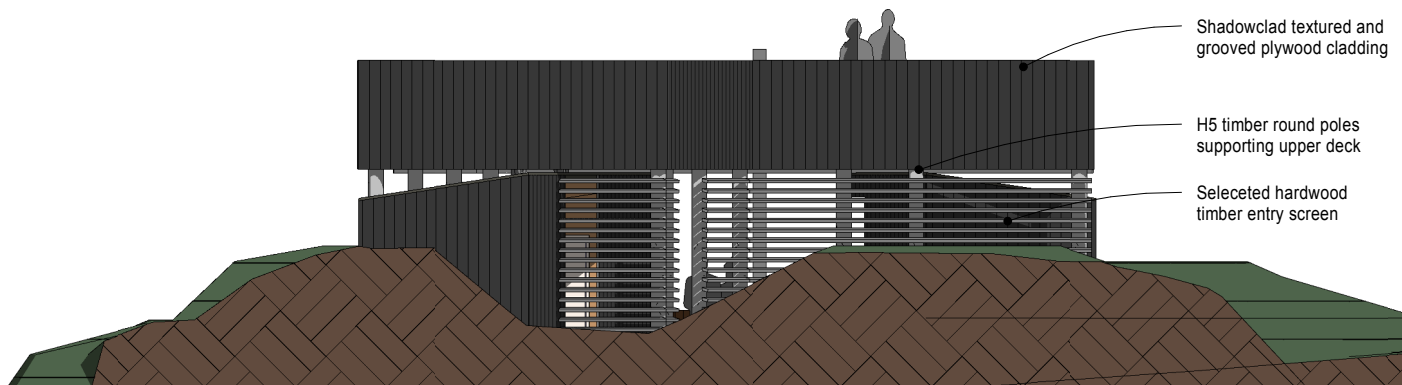

Elevation 4 - a
1 : 100

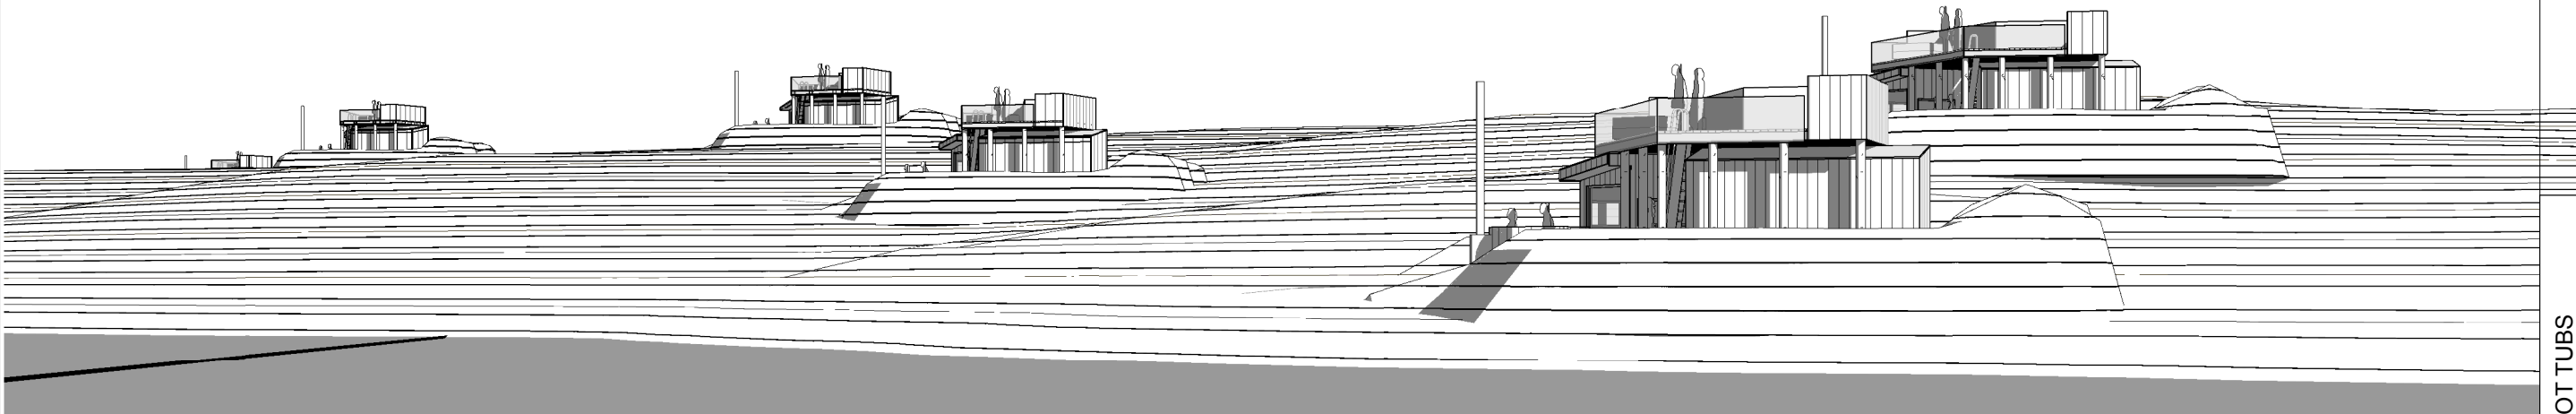

| | | |
|----------|----------|-----------------------|
| 3 | 05.07.19 | Issue for information |
| 2 | 24.06.19 | ISSUE FOR INFORMATION |
| 1 | 19.06.19 | ISSUE FOR INFORMATION |
| Revision | Date | Revision Description |

THIS DRAWING WAS PRODUCED FOR & REMAINS THE PROPERTY OF ARCHITECTURALWORKX. THIS DRAWING SHALL NOT BE USED IN ANY MANNER WITHOUT THE PRIOR AGREEMENT OF ARCHITECTURAL WORKX. ARCHITECTURALWORKX DOES NOT ACCEPT ANY RESPONSIBILITY OR LIABILITY TO ANY THIRD PARTY AS A RESULT OF THE CONTENT CONTAINED ON THIS DRAWING. ALL PLANS ARE TO BE READ IN CONJUNCTION WITH THE SPECIFICATION & ENGINEER'S DETAILS. THE CONTRACTOR SHALL VERIFY ALL DIMENSIONS ON SITE BEFORE COMMENCING WORK. WRITTEN DIMENSIONS ARE TO TAKE PRIORITY OVER SCALED DIMENSIONS. ANY DISCREPANCIES BETWEEN ARCHITECTURAL DOCUMENTATION AND STRUCTURAL DOCUMENTATION MUST BE CLARIFIED WITH ARCHITECT BEFORE PROCEEDING

HOT TUB PHASE 2 RESOURCE CONSENT
LOT 1 DP 21025 WANAKA

RIDGELINE HOT TUBS

SKETCH

JOB No.
003-151

DRAWN
Sj

CHECK
Sj

ORIGINAL SHEET
SIZE A3


REVISION
3

DRAWING No.
SK106


HOT TUB PHASE 2 RESOURCE CONSENT

LOT 1 DP 21025 WANAKA

| | |
|---------------------------|-------------|
| HEADLAND FACILITY | |
| SKETCH | |
| JOB No. 003-151 | |
| DRAWN Sj | CHECK Sj |
| ORIGINAL SHEET SIZE A3 | |
| REVISION 5 | |
| DRAWING No. SK107 | |

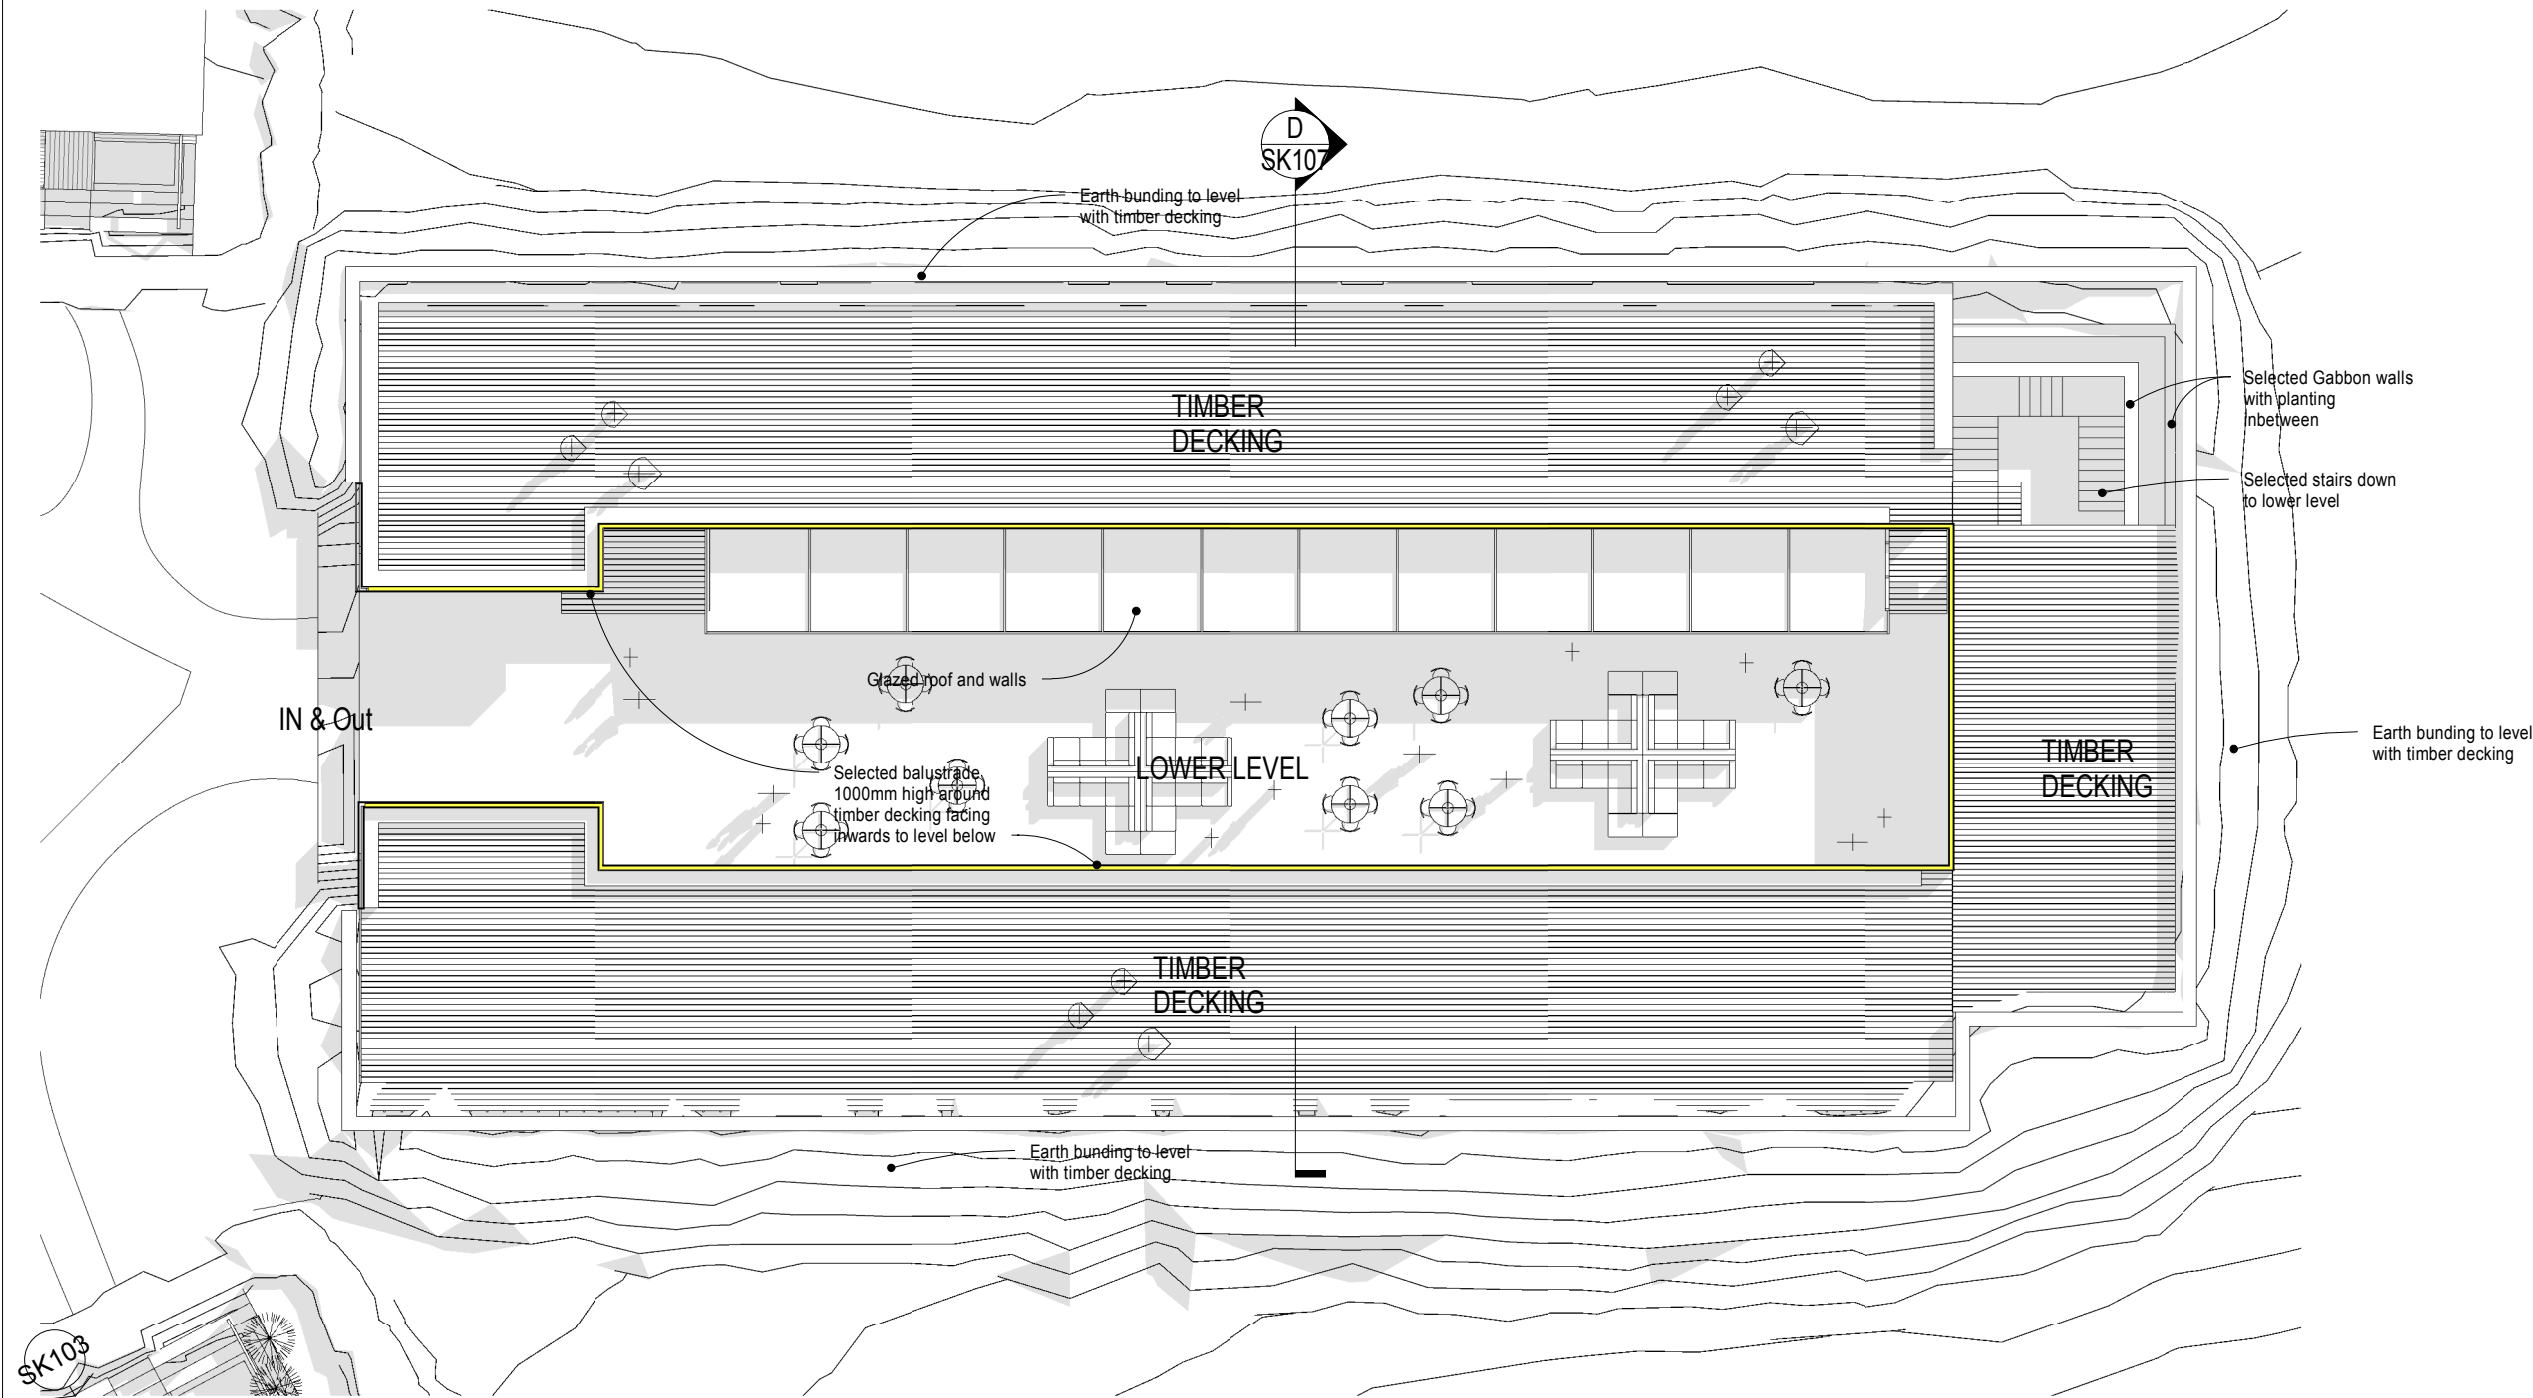


FLOOR PLAN HEADLAND FACILITY
1 : 200

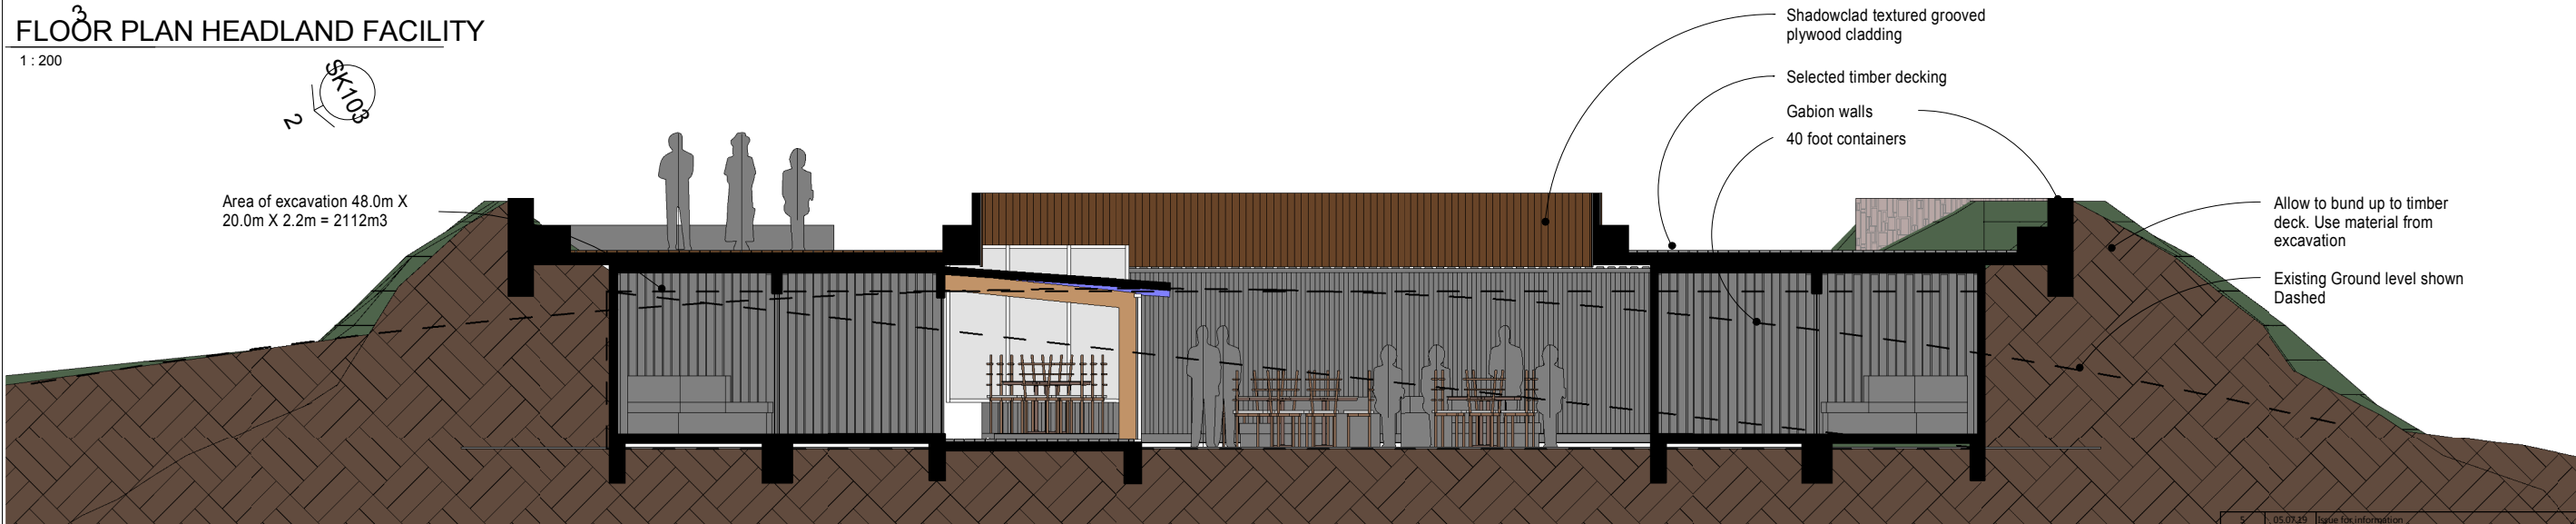


SECTION
1 : 100

THIS DRAWING WAS PRODUCED FOR & REMAINS THE PROPERTY OF ARCHITECTURALWORKX. THIS DRAWING SHALL NOT BE USED IN ANY MANNER WITHOUT THE PRIOR AGREEMENT OF ARCHITECTURAL WORKX. ARCHITECTURALWORKX DOES NOT ACCEPT ANY RESPONSIBILITY OR LIABILITY TO ANY THIRD PARTY AS A RESULT OF THE CONTENT CONTAINED ON THIS DRAWING. ALL PLANS ARE TO BE READ IN CONJUNCTION WITH THE SPECIFICATION & ENGINEER'S DETAILS. THE CONTRACTOR SHALL VERIFY ALL DIMENSIONS ON SITE BEFORE COMMENCING WORK. WRITTEN DIMENSIONS ARE TO TAKE PRIORITY OVER SCALED DIMENSIONS. ANY DISCREPANCIES BETWEEN ARCHITECTURAL DOCUMENTATION AND STRUCTURAL DOCUMENTATION MUST BE CLARIFIED WITH ARCHITECT BEFORE PROCEEDING

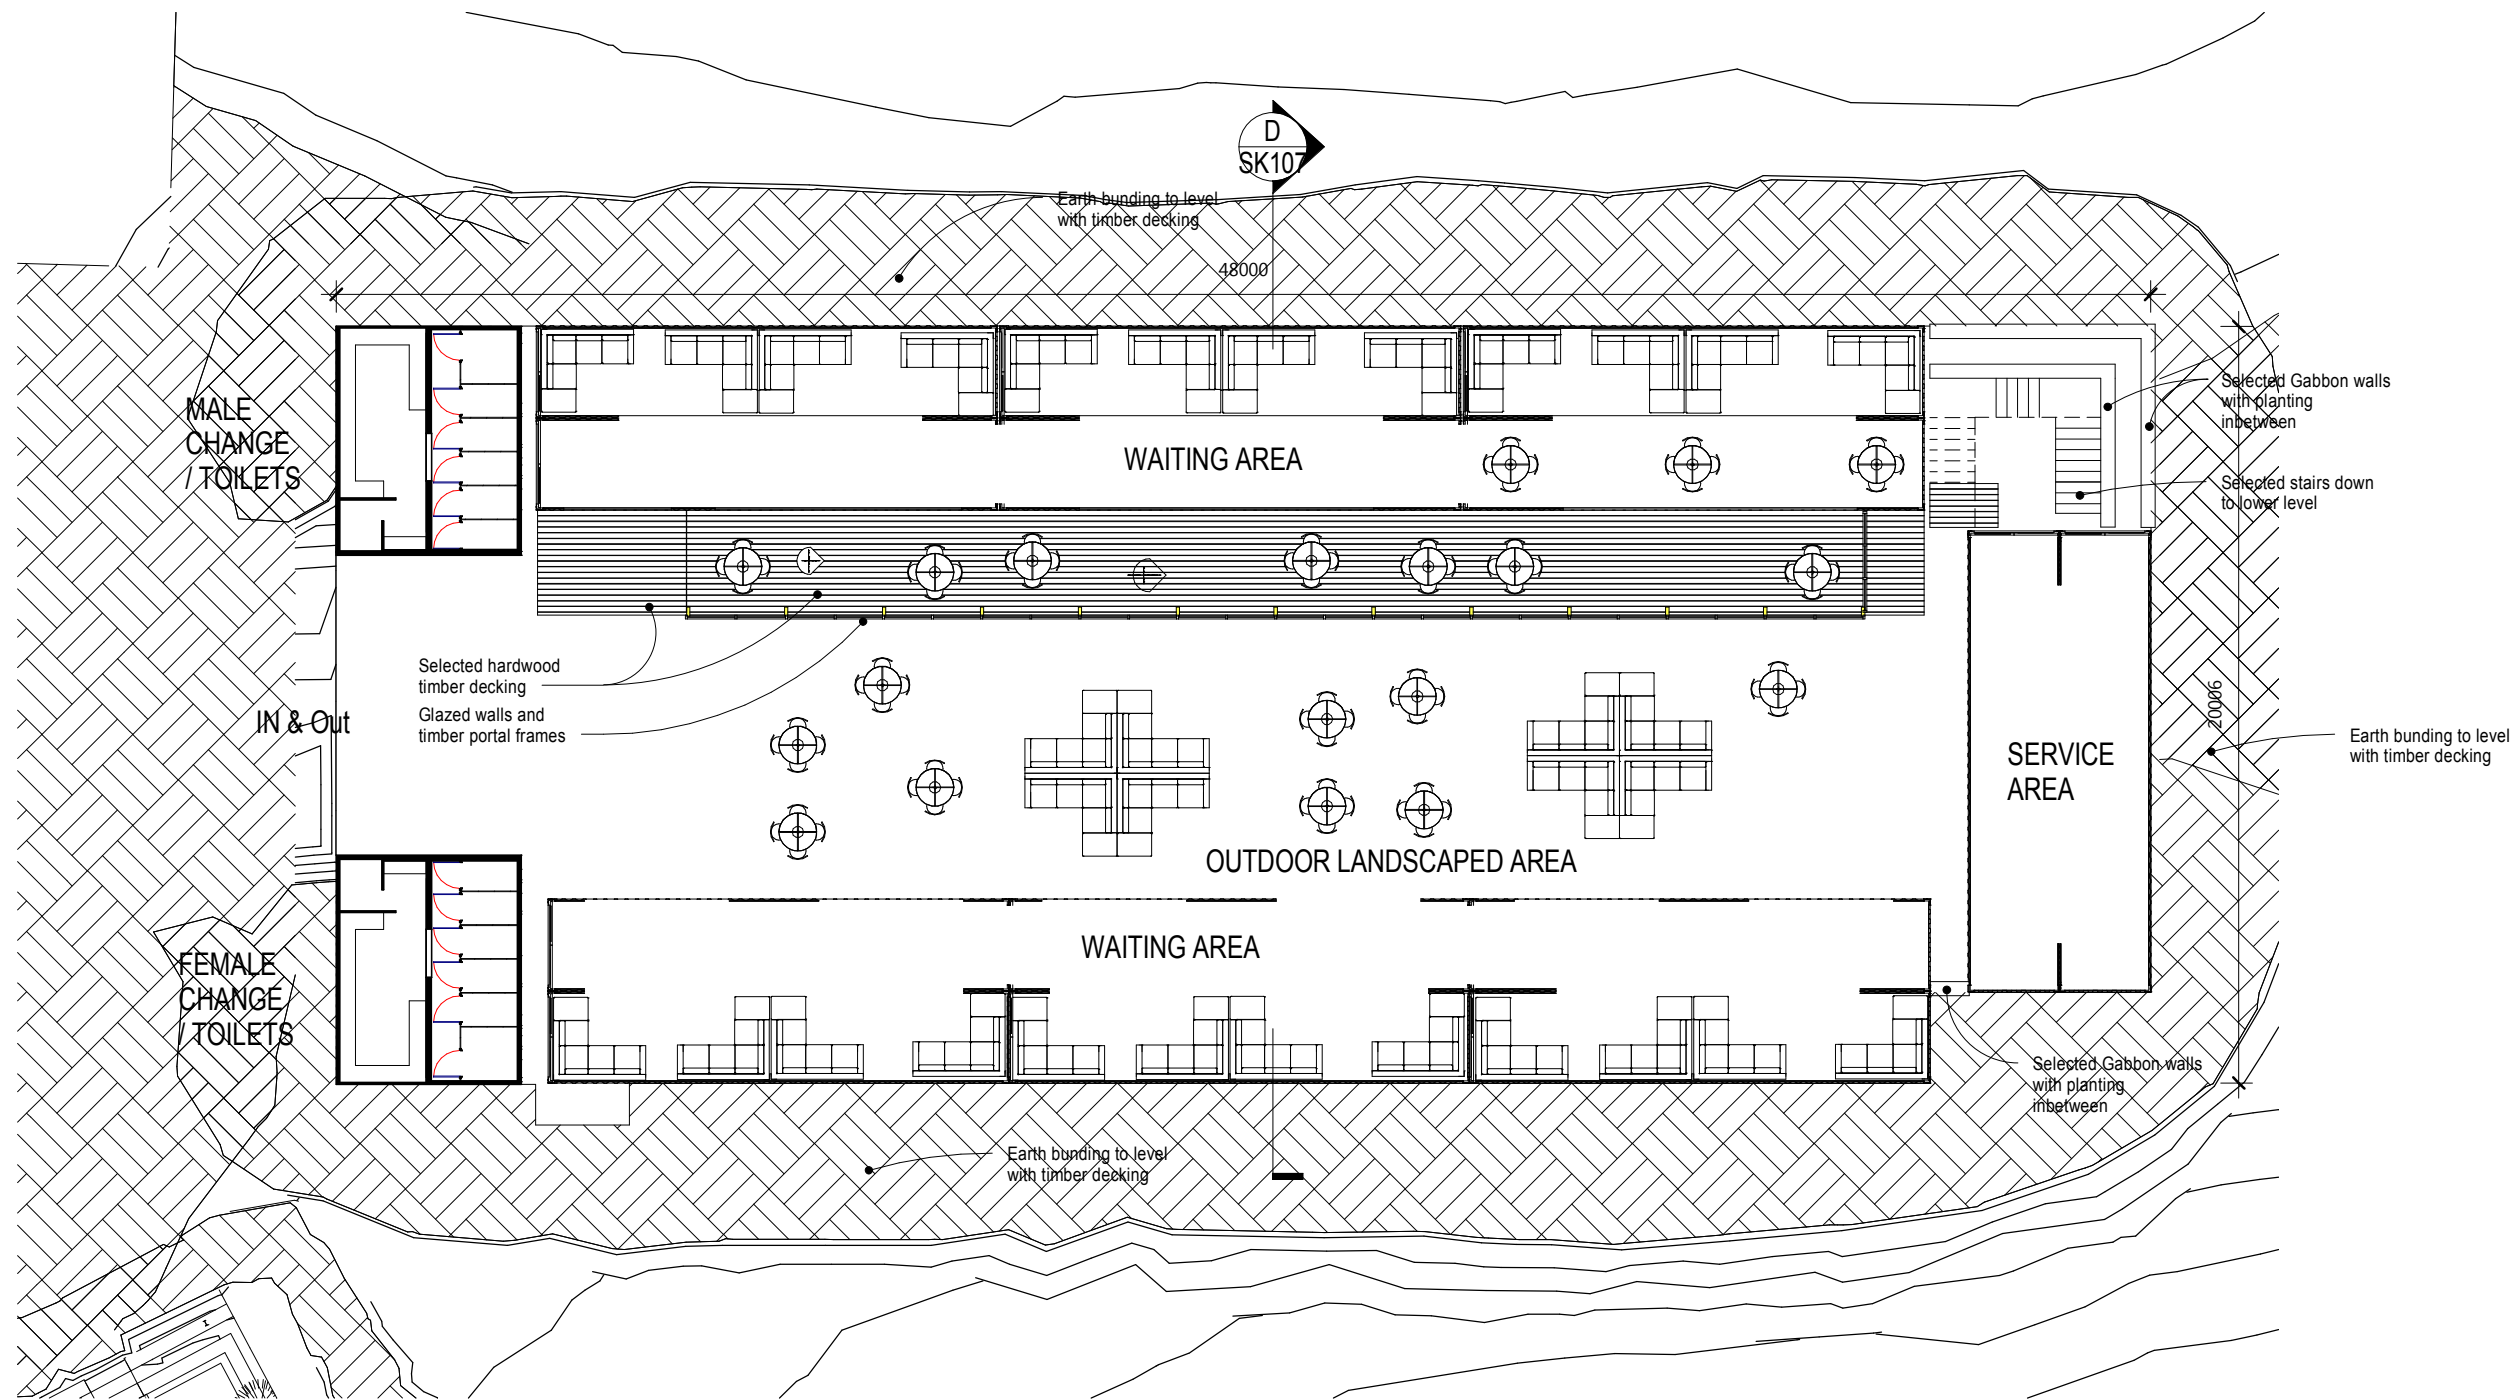

FLOOR PLAN HEADLAND FACILITY LOWER LEVEL

1:200

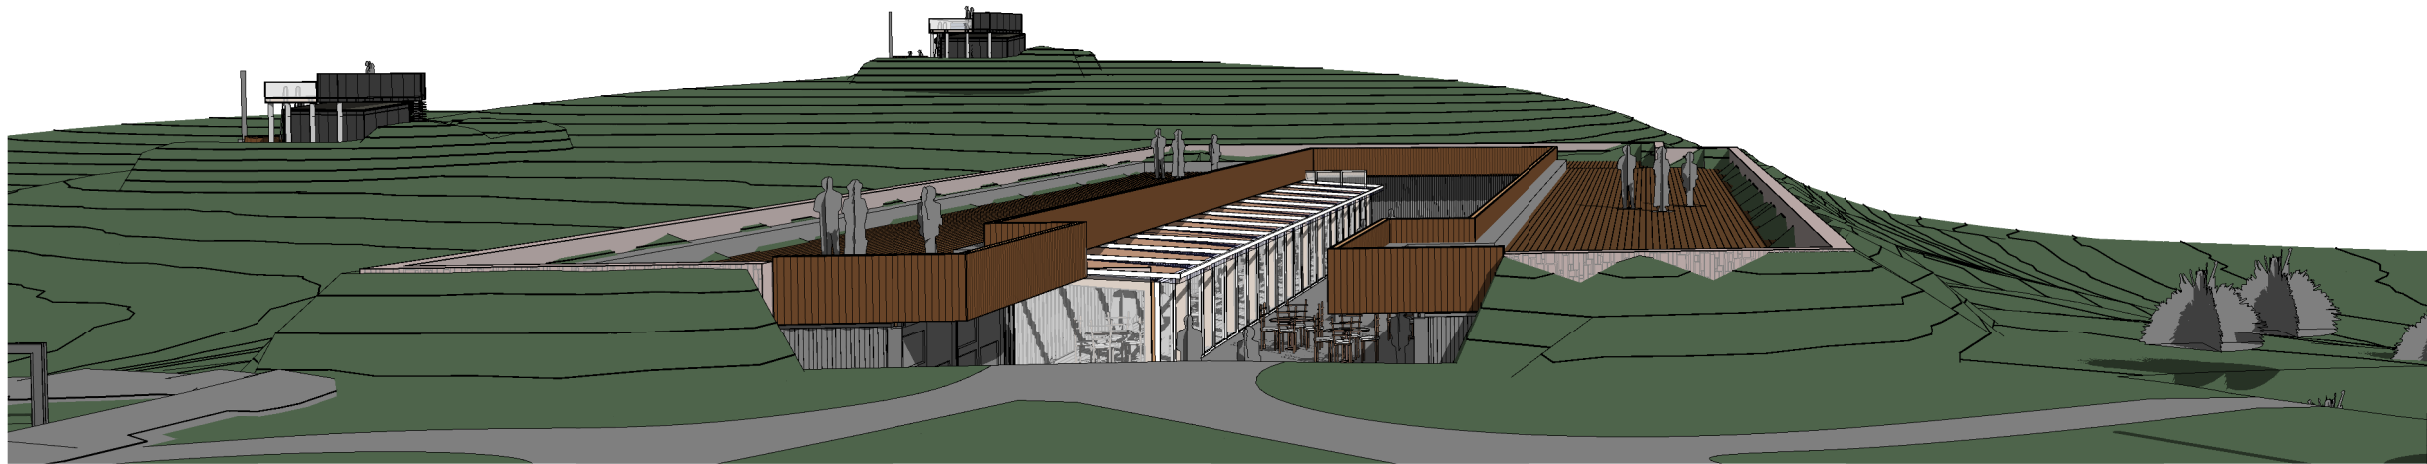


| | | |
|----------|----------|-----------------------|
| 5 | 05.07.19 | Issue for information |
| 4 | 24.06.19 | ISSUE FOR INFORMATION |
| 3 | 19.06.19 | ISSUE FOR INFORMATION |
| 2 | 09.04.19 | ISSUE FOR INFORMATION |
| 1 | 08.04.19 | ISSUE FOR INFORMATION |
| Revision | Date | Revision Description |

THIS DRAWING WAS PRODUCED FOR & REMAINS THE PROPERTY OF ARCHITECTURALWORKX. THIS DRAWING SHALL NOT BE USED IN ANY MANNER WITHOUT THE PRIOR AGREEMENT OF ARCHITECTURAL WORKX. ARCHITECTURALWORKX DOES NOT ACCEPT ANY RESPONSIBILITY OR LIABILITY TO ANY THIRD PARTY AS A RESULT OF THE CONTENT CONTAINED ON THIS DRAWING. ALL PLANS ARE TO BE READ IN CONJUNCTION WITH THE SPECIFICATION & ENGINEER'S DETAILS. THE CONTRACTOR SHALL VERIFY ALL DIMENSIONS ON SITE BEFORE COMMENCING WORK. WRITTEN DIMENSIONS ARE TO TAKE PRIORITY OVER SCALED DIMENSIONS. ANY DISCREPANCIES BETWEEN ARCHITECTURAL DOCUMENTATION AND STRUCTURAL DOCUMENTATION MUST BE CLARIFIED WITH ARCHITECT BEFORE PROCEEDING


HOT TUB PHASE 2 RESOURCE CONSENT
LOT 1 DP 21025 WANAKA

| | |
|---------------------------|-------------|
| SKETCH | |
| JOB No. 003-151 | |
| DRAWN Sj | CHECK Sj |
| ORIGINAL SHEET SIZE A3 | |
| REVISION 5 | |
| DRAWING No. SK108 | |

HEADLAND FACILITY

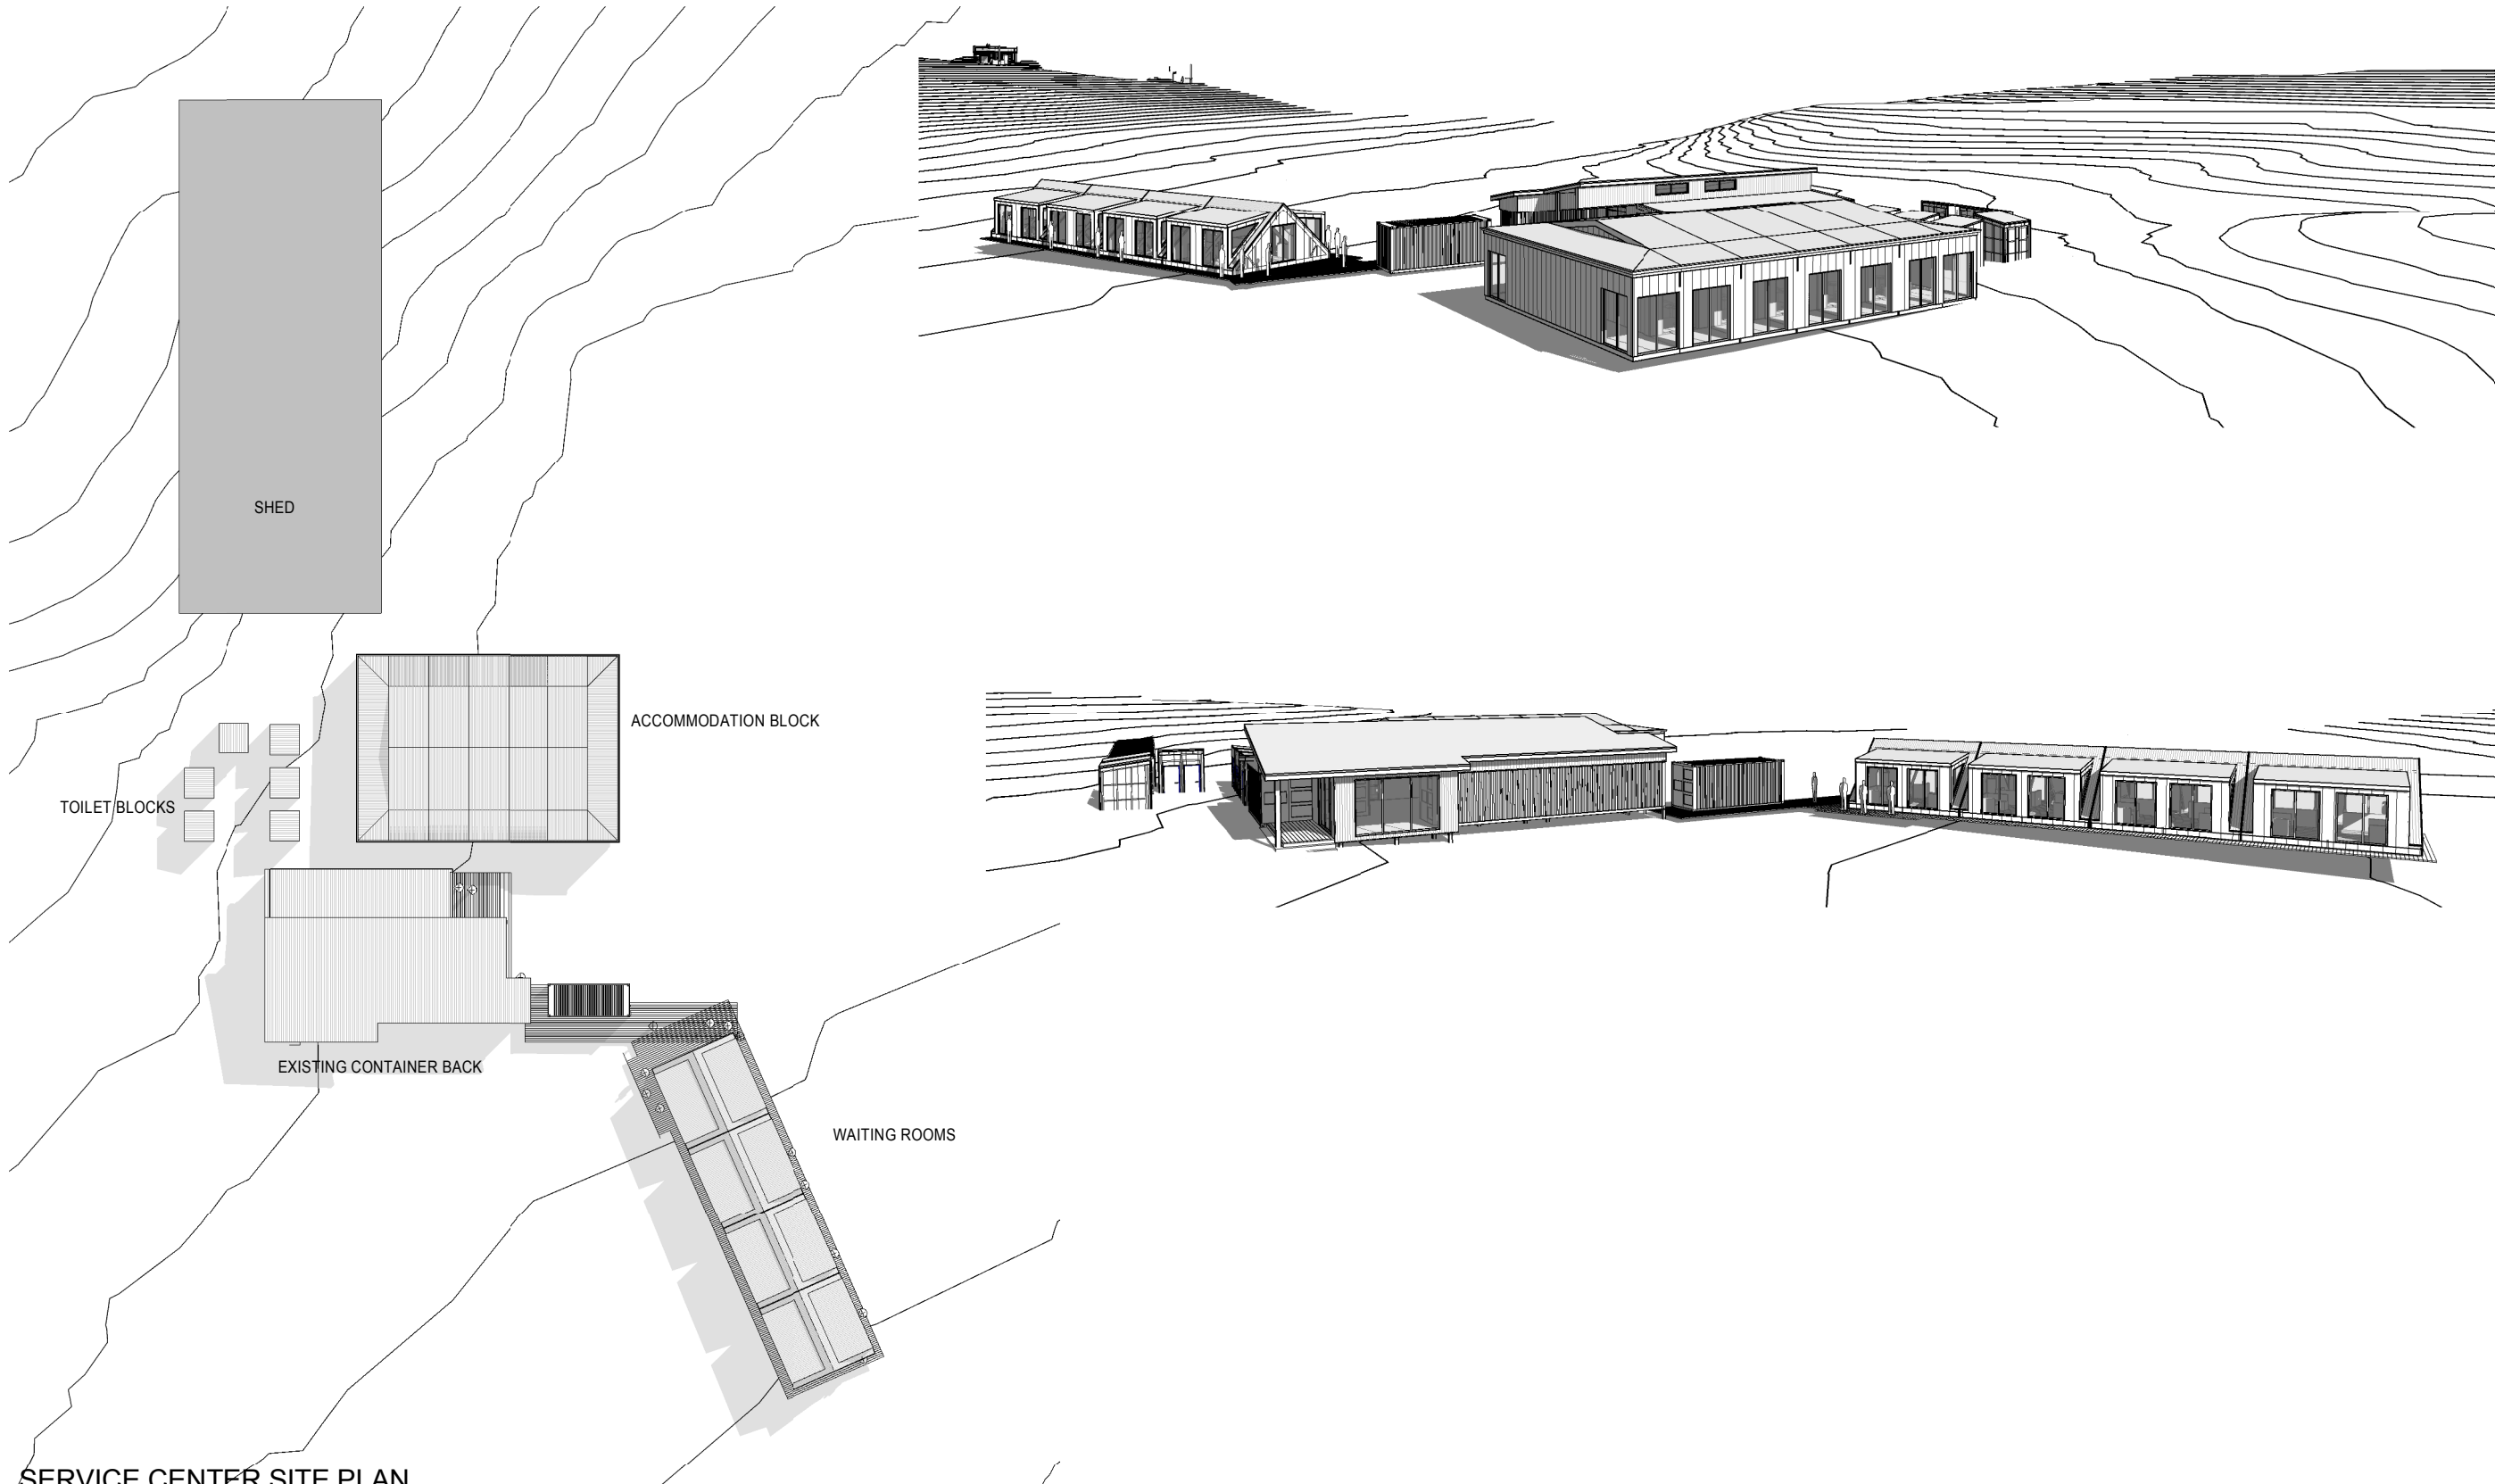

SERVICE CENTER SITE PLAN
1 : 500

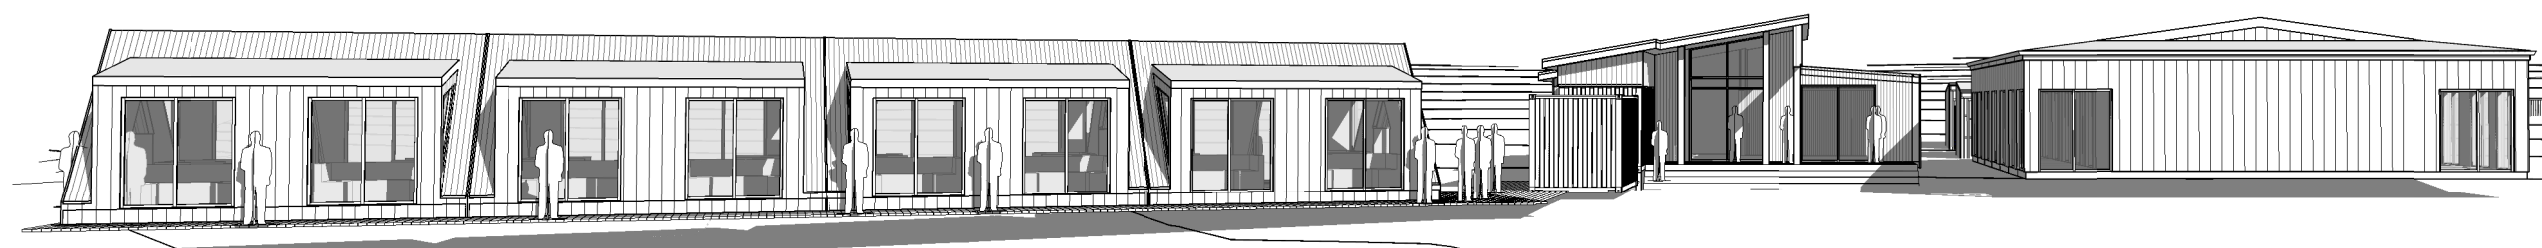


| | | |
|----------|----------|-----------------------|
| 2 | 05.07.19 | Issue for information |
| 1 | 24.06.19 | ISSUE FOR INFORMATION |
| Revision | Date | Revision Description |

THIS DRAWING WAS PRODUCED FOR & REMAINS THE PROPERTY OF ARCHITECTURALWORKX. THIS DRAWING SHALL NOT BE USED IN ANY MANNER WITHOUT THE PRIOR AGREEMENT OF ARCHITECTURAL WORKX. ARCHITECTURALWORKX DOES NOT ACCEPT ANY RESPONSIBILITY OR LIABILITY TO ANY THIRD PARTY AS A RESULT OF THE CONTENT CONTAINED ON THIS DRAWING. ALL PLANS ARE TO BE READ IN CONJUNCTION WITH THE SPECIFICATION & ENGINEER'S DETAILS. THE CONTRACTOR SHALL VERIFY ALL DIMENSIONS ON SITE BEFORE COMMENCING WORK. WRITTEN DIMENSIONS ARE TO TAKE PRIORITY OVER SCALED DIMENSIONS. ANY DISCREPANCIES BETWEEN ARCHITECTURAL DOCUMENTATION AND STRUCTURAL DOCUMENTATION MUST BE CLARIFIED WITH ARCHITECT BEFORE PROCEEDING

HOT TUB PHASE 2 RESOURCE CONSENT
LOT 1 DP 21025 WANAKA

SERVICE CENTER

| | |
|---------------------------|-------------|
| SKETCH | |
| JOB No. 003-151 | |
| DRAWN Sj | CHECK Sj |
| ORIGINAL SHEET SIZE A3 | |
| REVISION 2 | |
| DRAWING No. SK109 | |

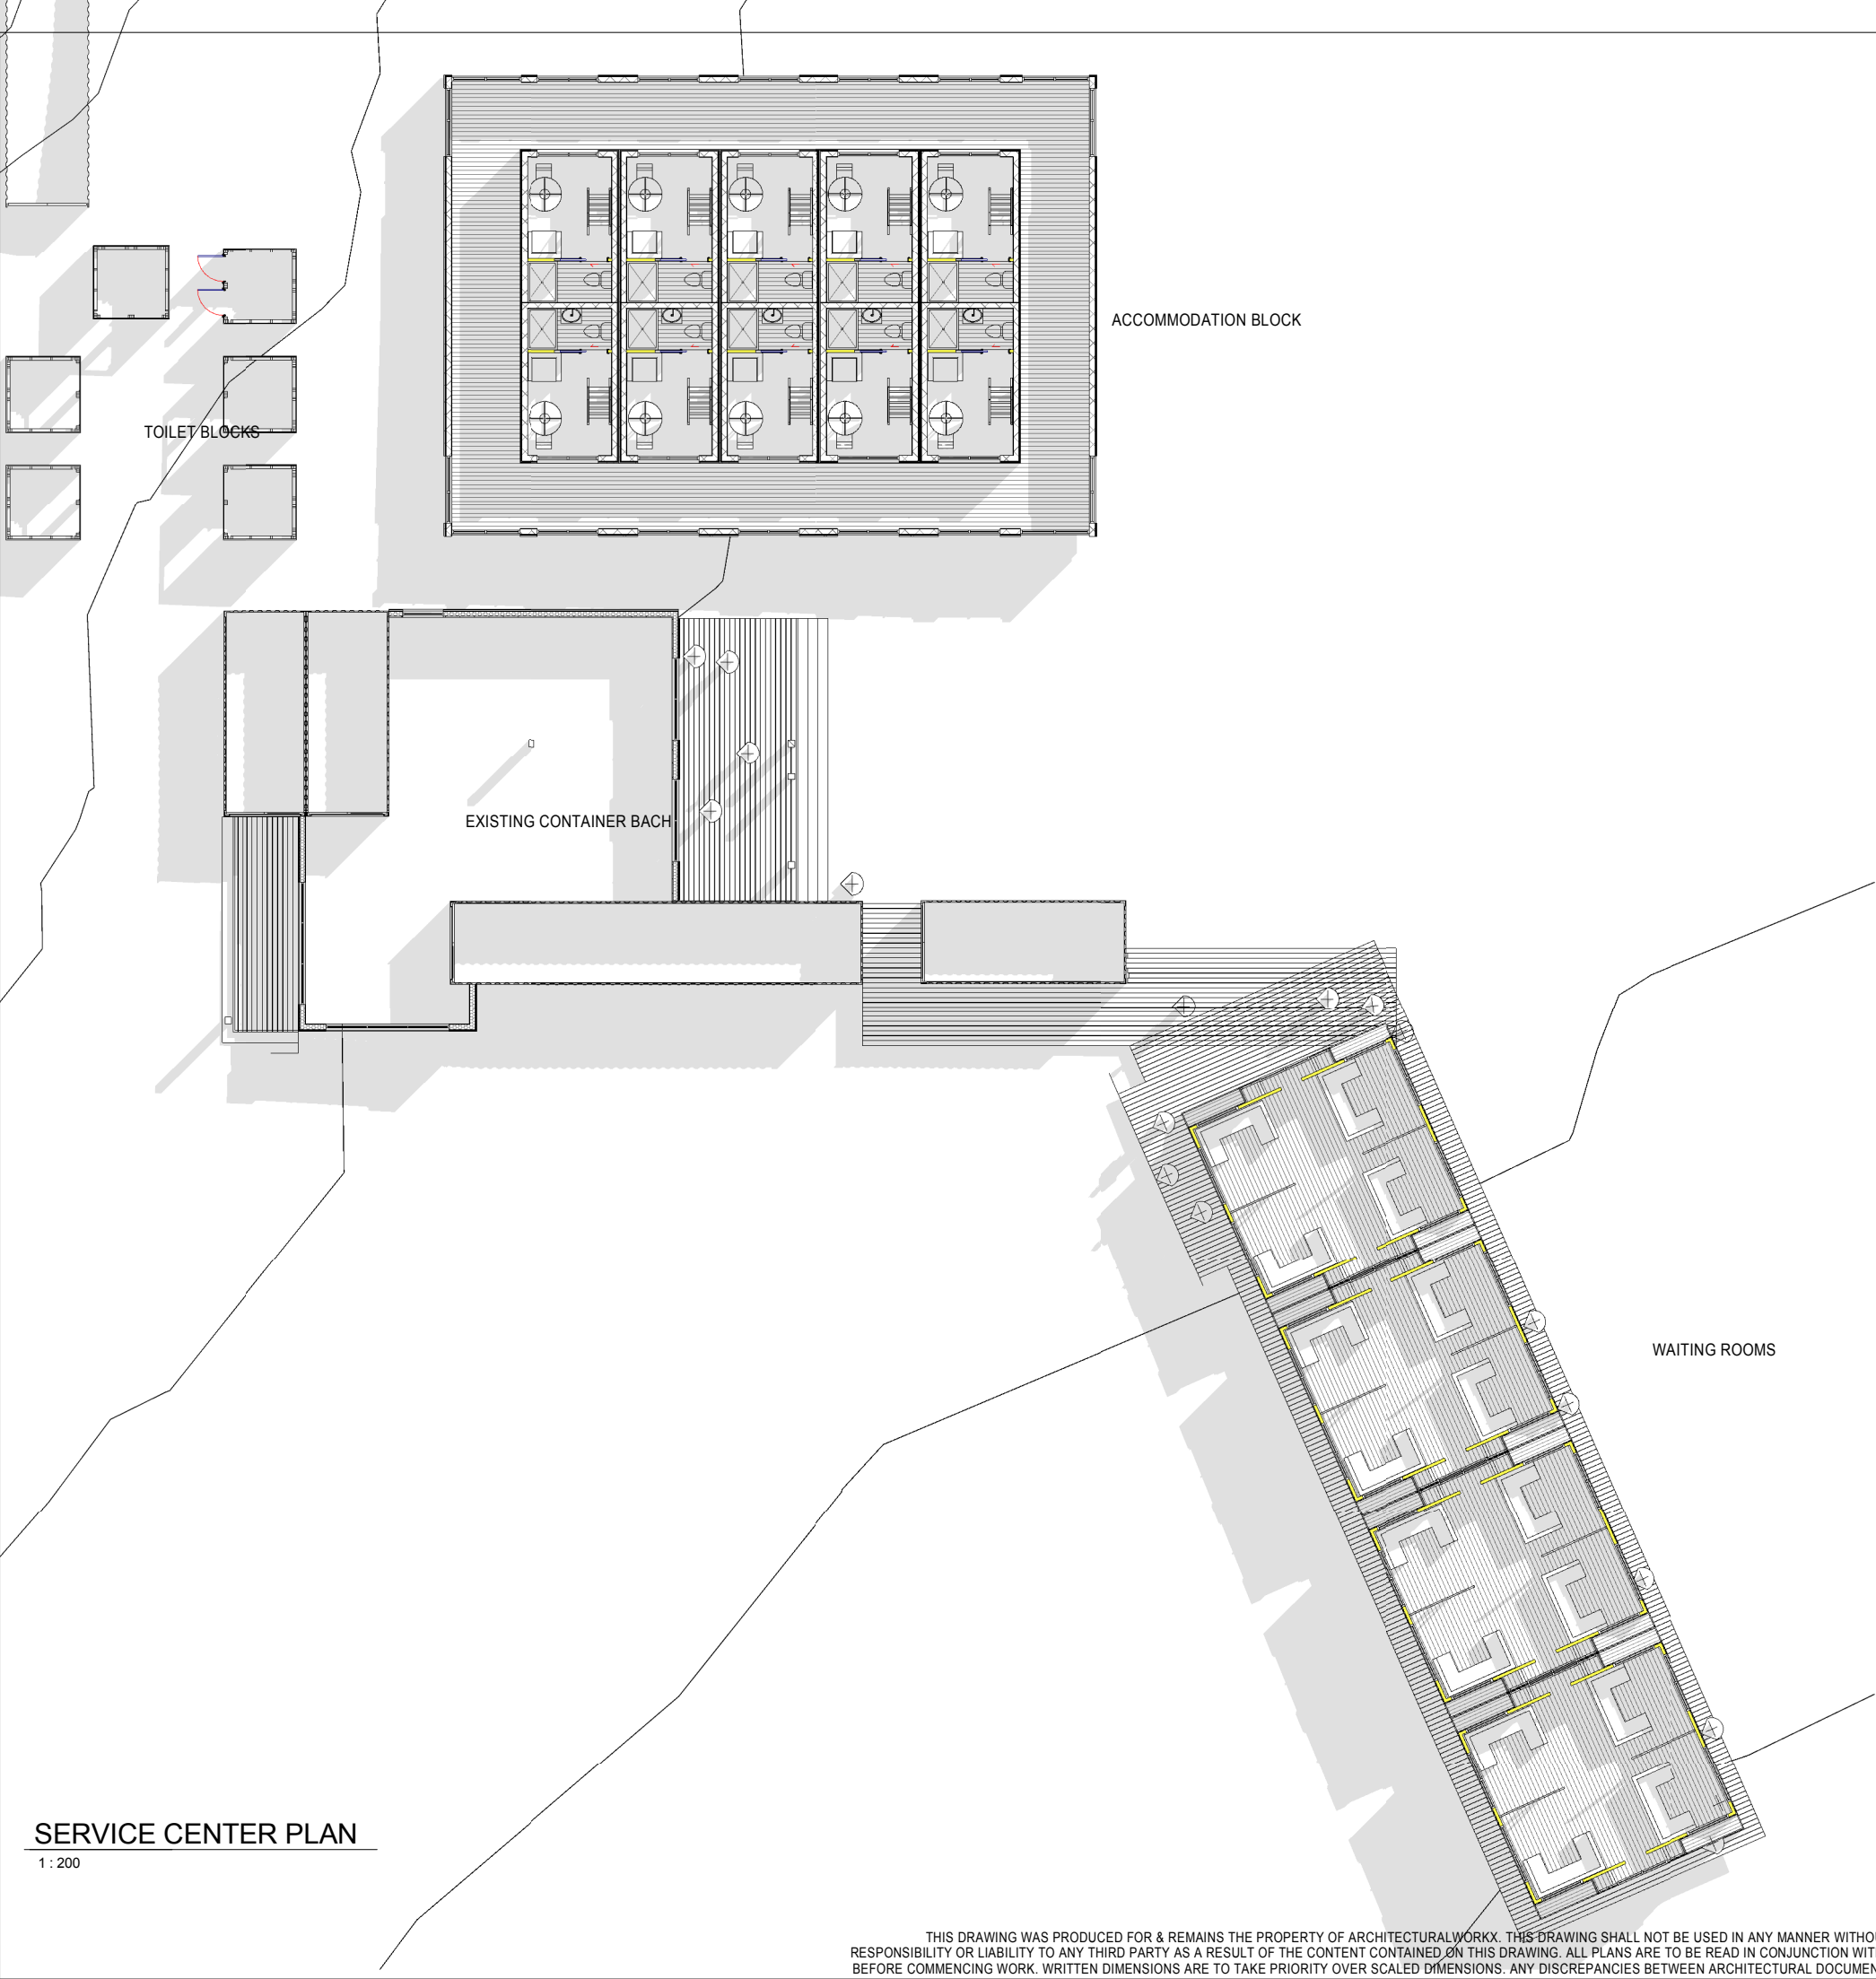

SERVICE CENTER PLAN
1 : 200

THIS DRAWING WAS PRODUCED FOR & REMAINS THE PROPERTY OF ARCHITECTURALWORKX. THIS DRAWING SHALL NOT BE USED IN ANY MANNER WITHOUT THE PRIOR AGREEMENT OF ARCHITECTURAL WORKX. ARCHITECTURALWORKX DOES NOT ACCEPT ANY RESPONSIBILITY OR LIABILITY TO ANY THIRD PARTY AS A RESULT OF THE CONTENT CONTAINED ON THIS DRAWING. ALL PLANS ARE TO BE READ IN CONJUNCTION WITH THE SPECIFICATION & ENGINEER'S DETAILS. THE CONTRACTOR SHALL VERIFY ALL DIMENSIONS ON SITE BEFORE COMMENCING WORK. WRITTEN DIMENSIONS ARE TO TAKE PRIORITY OVER SCALED DIMENSIONS. ANY DISCREPANCIES BETWEEN ARCHITECTURAL DOCUMENTATION AND STRUCTURAL DOCUMENTATION MUST BE CLARIFIED WITH ARCHITECT BEFORE PROCEEDING

| | | |
|----------|----------|-----------------------|
| 2 | 05.07.19 | Issue for information |
| 1 | 24.06.19 | ISSUE FOR INFORMATION |
| Revision | Date | Revision Description |

SERVICE CENTER

SKETCH

JOB No.
003-151

DRAWN
Sj

CHECK
Sj

ORIGINAL SHEET
SIZE A3

REVISION
2

DRAWING No.
SK110

HOT TUB PHASE 2 RESOURCE CONSENT
LOT 1 DP 21025 WANAKA



ArchitecturalWorkx

ADDRESS:
Unit 1a 11 Tussock lane,
Ferrymead, Christchurch

EMAIL:
shane@architecturalworkx.co.nz

PHONE:
021 0222 8603



HOT TUB PHASE 2 RESOURCE CONSENT

LOT 1 DP 21025 WANAKA

SERVICE CENTER

SKETCH

JOB No.
003-151

DRAWN
Sj





CHECK
Sj

ORIGINAL SHEET
SIZE A3

REVISION
2

DRAWING No.

SK111

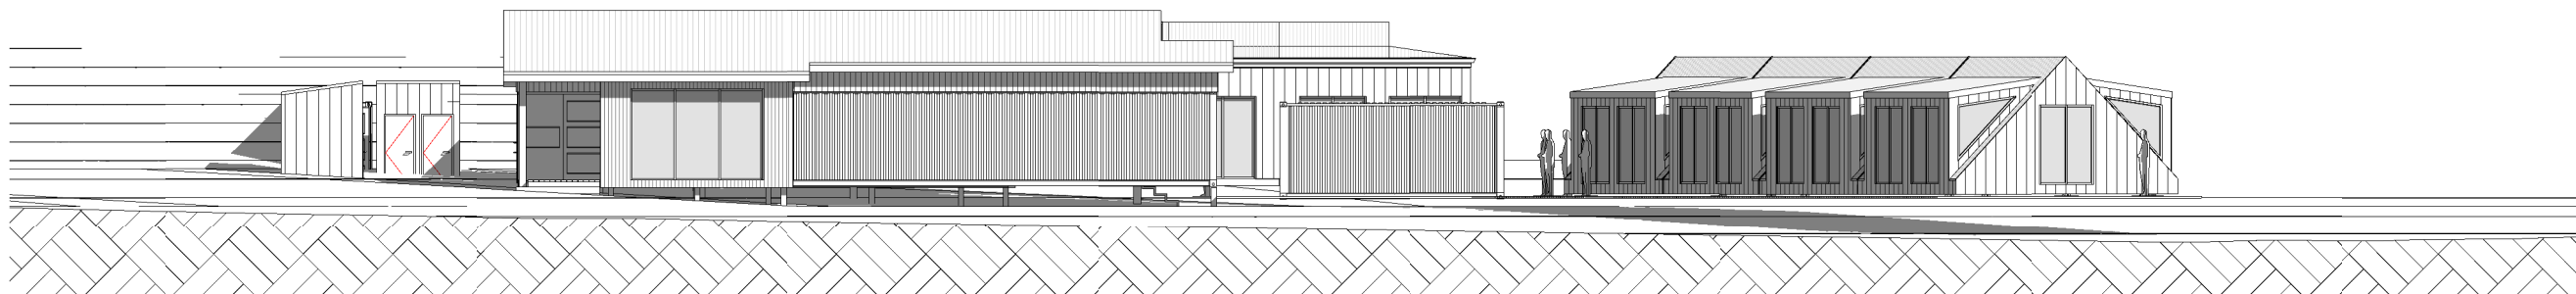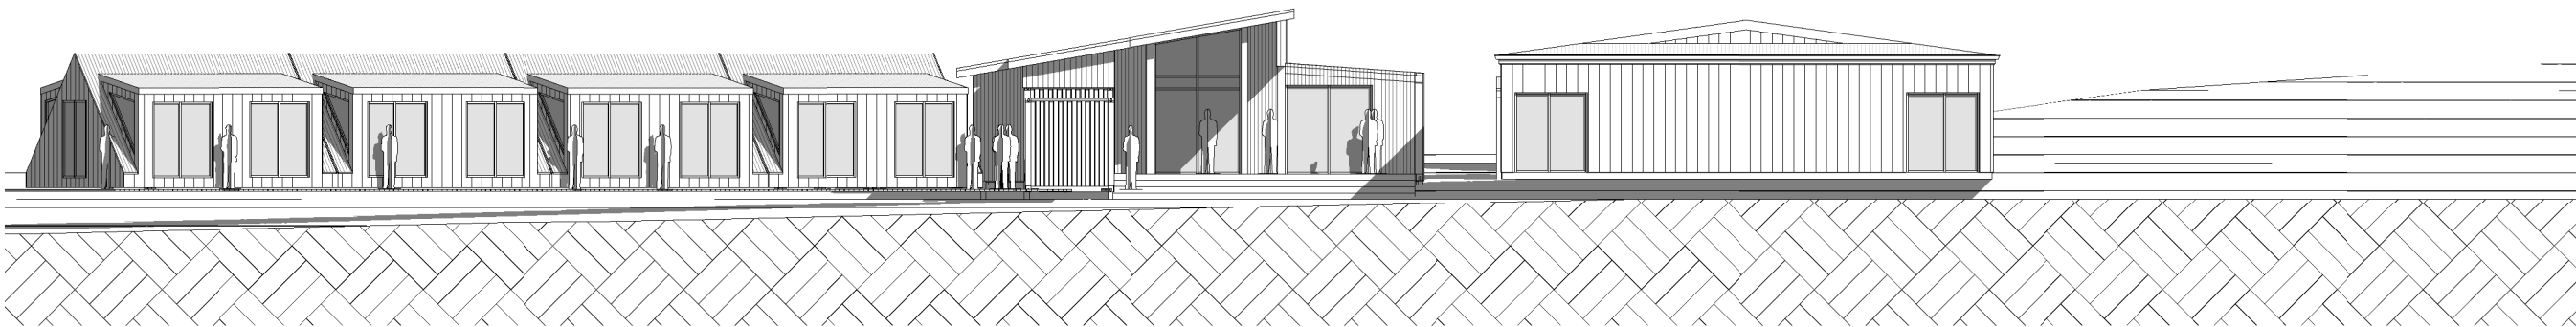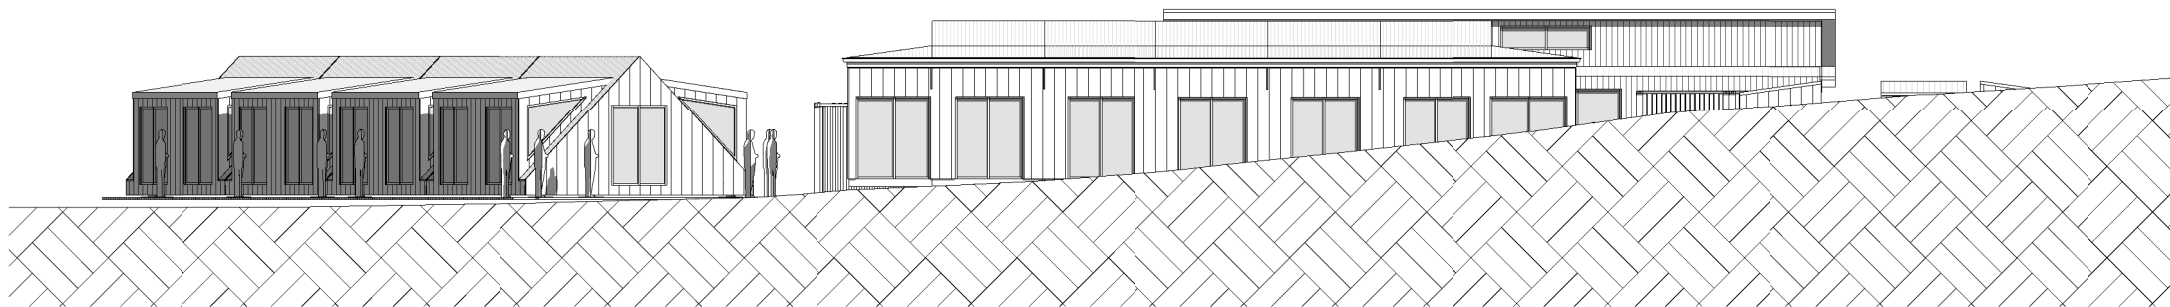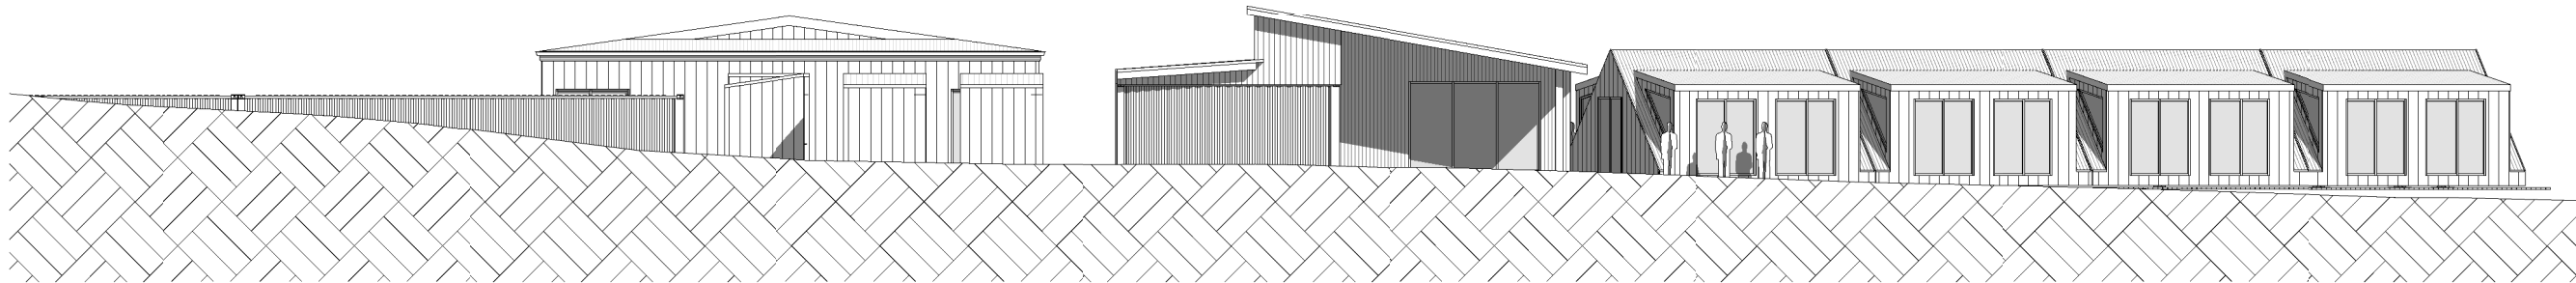

| | | |
|----------|----------|-----------------------|
| 2 | 05.07.19 | Issue for information |
| 1 | 24.06.19 | ISSUE FOR INFORMATION |
| Revision | Date | Revision Description |

THIS DRAWING WAS PRODUCED FOR & REMAINS THE PROPERTY OF ARCHITECTURALWORKX. THIS DRAWING SHALL NOT BE USED IN ANY MANNER WITHOUT THE PRIOR AGREEMENT OF ARCHITECTURAL WORKX. ARCHITECTURALWORKX DOES NOT ACCEPT ANY RESPONSIBILITY OR LIABILITY TO ANY THIRD PARTY AS A RESULT OF THE CONTENT CONTAINED ON THIS DRAWING. ALL PLANS ARE TO BE READ IN CONJUNCTION WITH THE SPECIFICATION & ENGINEER'S DETAILS. THE CONTRACTOR SHALL VERIFY ALL DIMENSIONS ON SITE BEFORE COMMENCING WORK. WRITTEN DIMENSIONS ARE TO TAKE PRIORITY OVER SCALED DIMENSIONS. ANY DISCREPANCIES BETWEEN ARCHITECTURAL DOCUMENTATION AND STRUCTURAL DOCUMENTATION MUST BE CLARIFIED WITH ARCHITECT BEFORE PROCEEDING



SERVICE CENTER LARGE
PLAN

HOT TUB PHASE 2 RESOURCE CONSENT

LOT 1 DP 21025 WANAKA

SERVICE CENTER SITE PLAN Copy 1

1:500

THIS DRAWING WAS PRODUCED FOR & REMAINS THE PROPERTY OF ARCHITECTURALWORKX. THIS DRAWING SHALL NOT BE USED IN ANY MANNER WITHOUT THE PRIOR AGREEMENT OF ARCHITECTURALWORKX. ARCHITECTURALWORKX DOES NOT ACCEPT ANY RESPONSIBILITY OR LIABILITY TO ANY THIRD PARTY AS A RESULT OF THE CONTENT CONTAINED ON THIS DRAWING. ALL PLANS ARE TO BE READ IN CONJUNCTION WITH THE SPECIFICATION & ENGINEER'S DETAILS. THE CONTRACTOR SHALL VERIFY ALL DIMENSIONS ON SITE BEFORE COMMENCING WORK. WRITTEN DIMENSIONS ARE TO TAKE PRIORITY OVER SCALED DIMENSIONS. ANY DISCREPANCIES BETWEEN ARCHITECTURAL DOCUMENTATION AND STRUCTURAL DOCUMENTATION MUST BE CLARIFIED WITH ARCHITECT BEFORE PROCEEDING

| Revision | Date | Revision Description |
|----------|------|----------------------|
|----------|------|----------------------|


| | |
|---------------------------|-------------|
| SKETCH | |
| JOB No. 003-151 | |
| DRAWN Sj | CHECK Sj |
| ORIGINAL SHEET SIZE A3 | |
| REVISION | |
| DRAWING No. SK112 | |

HOT TUB PHASE 2 RESOURCE CONSENT

LOT 1 DP 21025 WANAKA

CAMP HILL RECEPTION

| | |
|---------------------------|-------------|
| SKETCH | |
| JOB No. 003-151 | |
| DRAWN Sj | CHECK Sj |
| ORIGINAL SHEET SIZE A3 | |
| REVISION 1 | |
| DRAWING No. SK113 | |

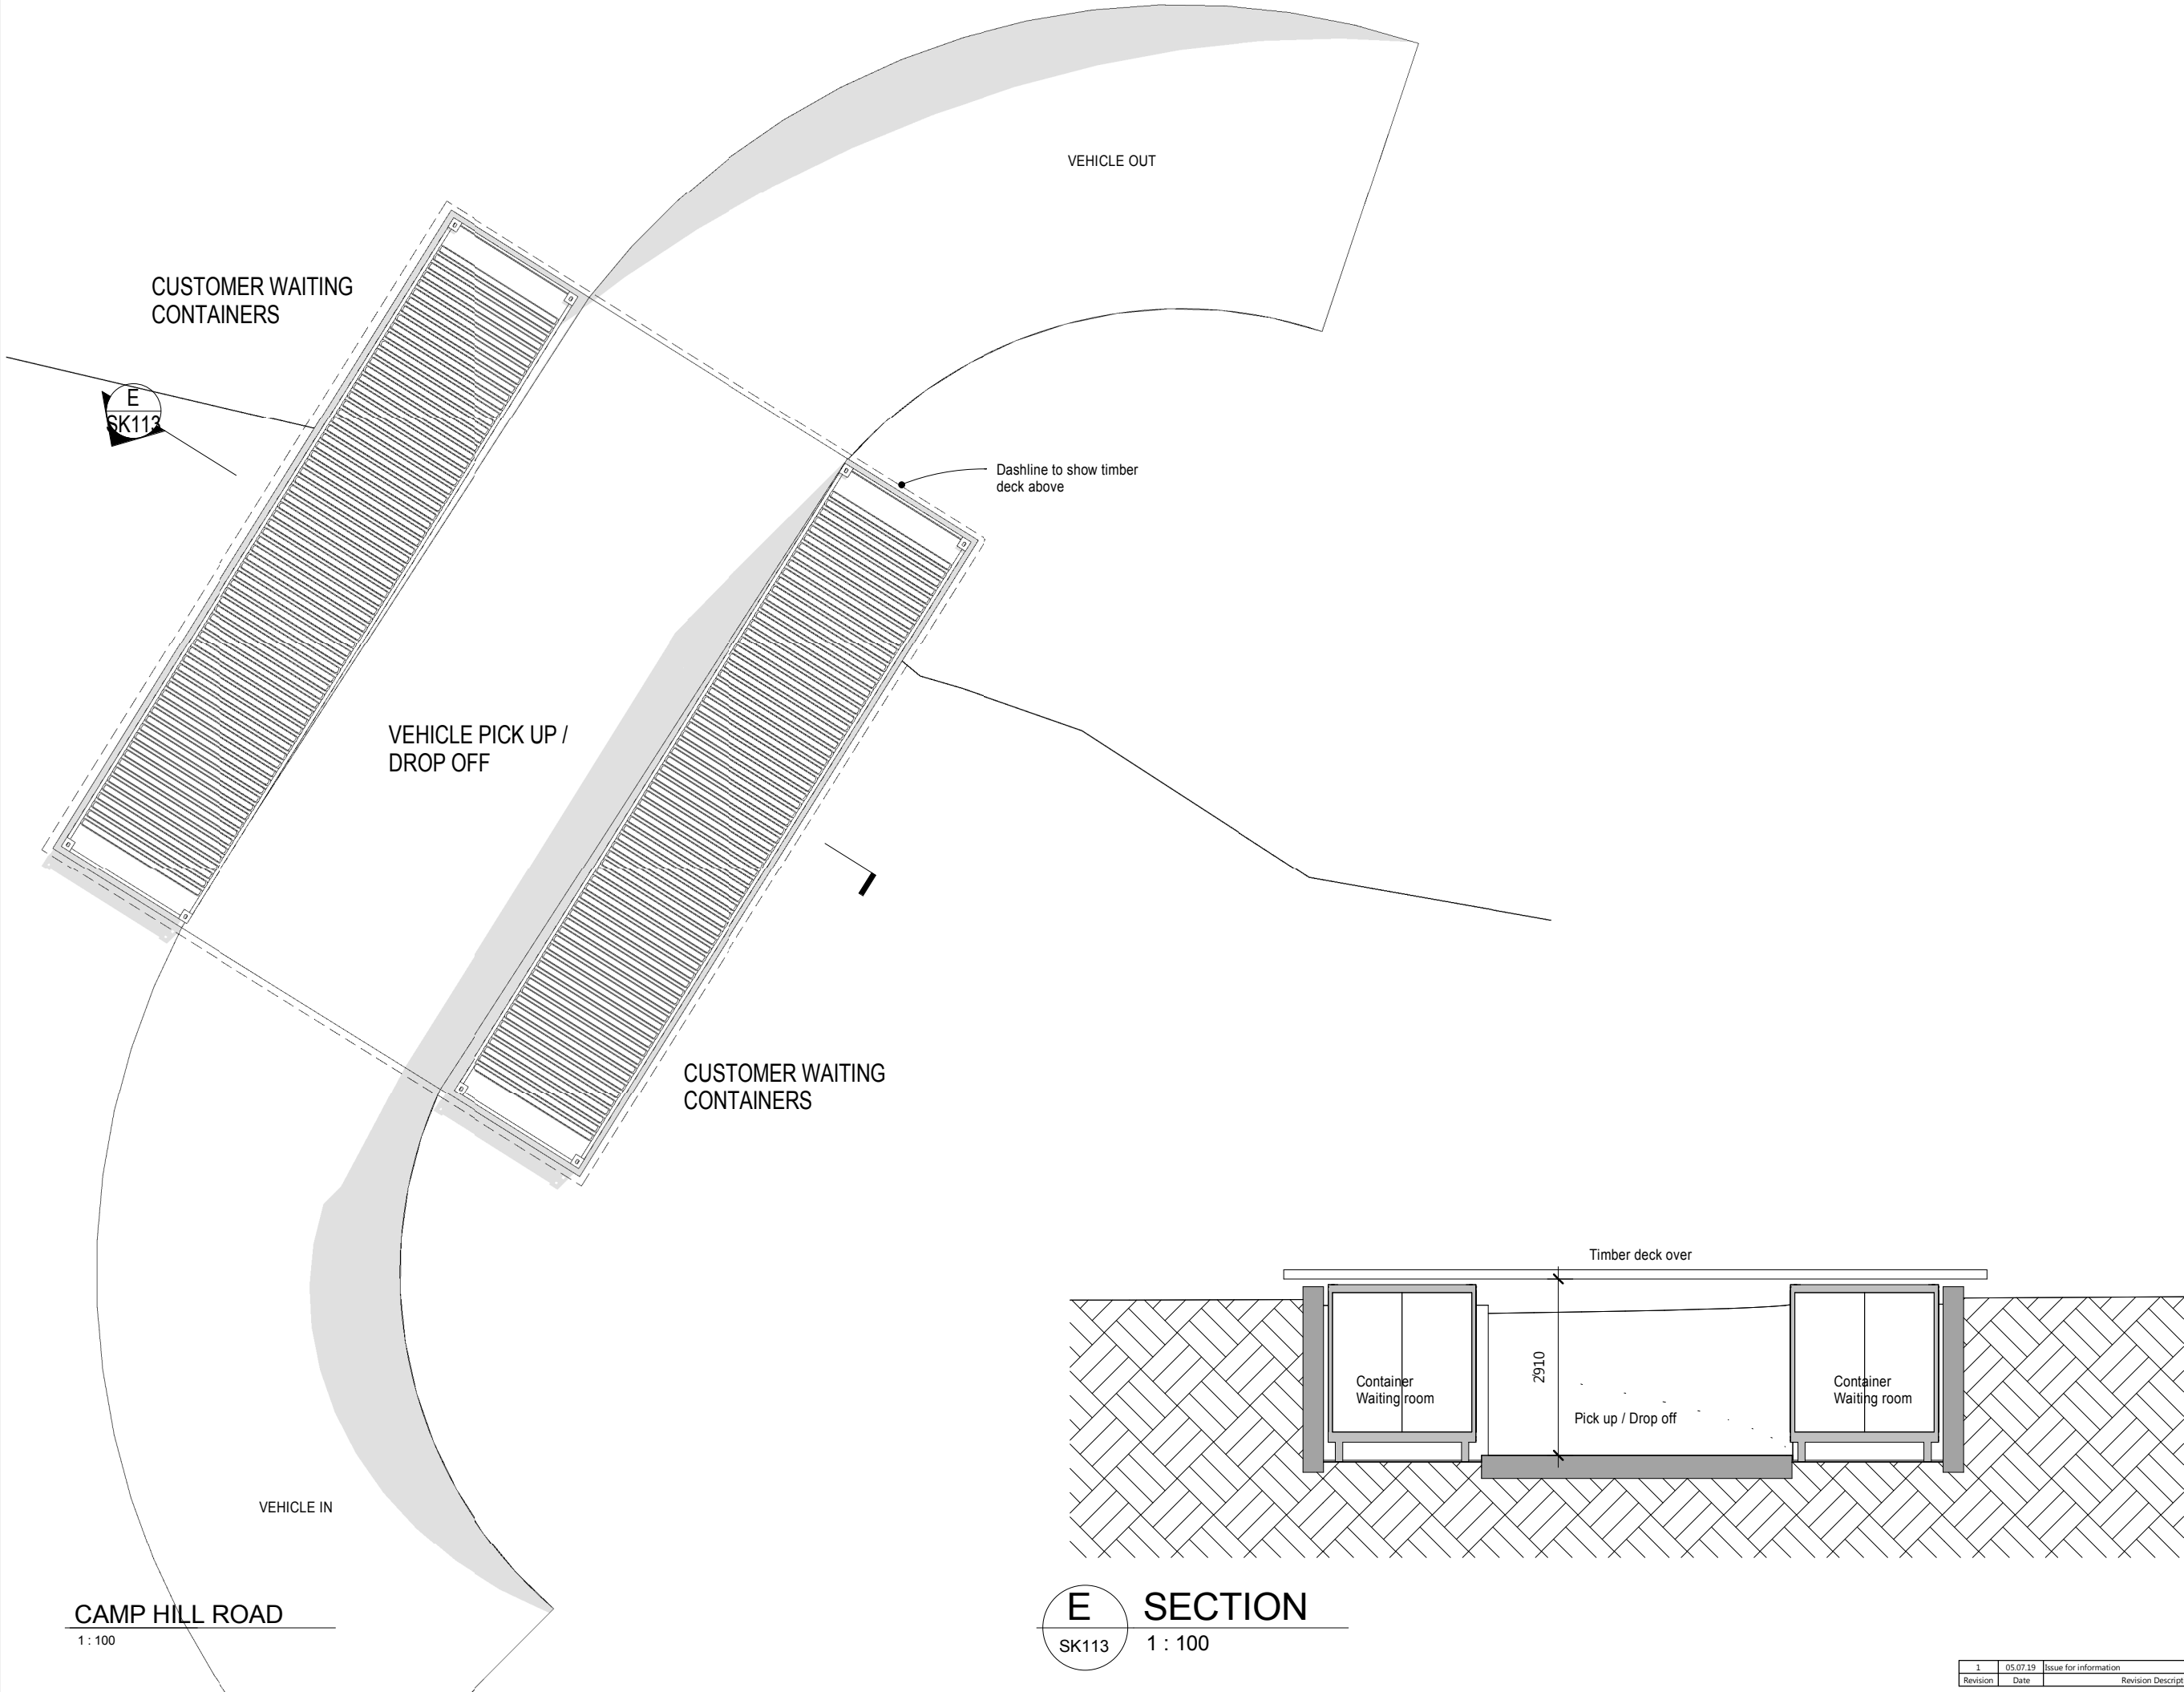


THIS DRAWING WAS PRODUCED FOR & REMAINS THE PROPERTY OF ARCHITECTURALWORKX. THIS DRAWING SHALL NOT BE USED IN ANY MANNER WITHOUT THE PRIOR AGREEMENT OF ARCHITECTURAL WORKX. ARCHITECTURALWORKX DOES NOT ACCEPT ANY RESPONSIBILITY OR LIABILITY TO ANY THIRD PARTY AS A RESULT OF THE CONTENT CONTAINED ON THIS DRAWING. ALL PLANS ARE TO BE READ IN CONJUNCTION WITH THE SPECIFICATION & ENGINEER'S DETAILS. THE CONTRACTOR SHALL VERIFY ALL DIMENSIONS ON SITE BEFORE COMMENCING WORK. WRITTEN DIMENSIONS ARE TO TAKE PRIORITY OVER SCALED DIMENSIONS. ANY DISCREPANCIES BETWEEN ARCHITECTURAL DOCUMENTATION AND STRUCTURAL DOCUMENTATION MUST BE CLARIFIED WITH ARCHITECT BEFORE PROCEEDING


HOT TUBS CHANGE / PLANT ROOMS
LOT * DP *** WANAKA**

CHANGE ROOM DETAILS

| | |
|-----------------------------|-------------|
| SKETCH | |
| JOB No. 003-151 | |
| DRAWN Sj | CHECK Sj |
| ORIGINAL SHEET SIZE A3 | |
| REVISION 1 | |
| DRAWING No. SK100 | |

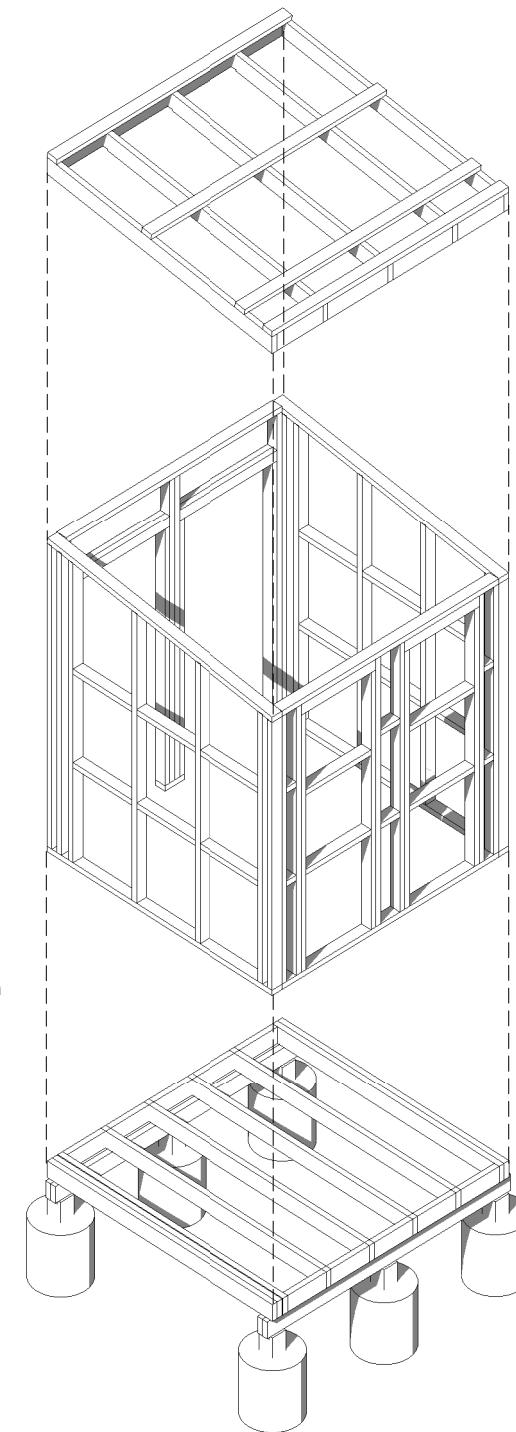


3D OVERALL FRAMING SPLIT

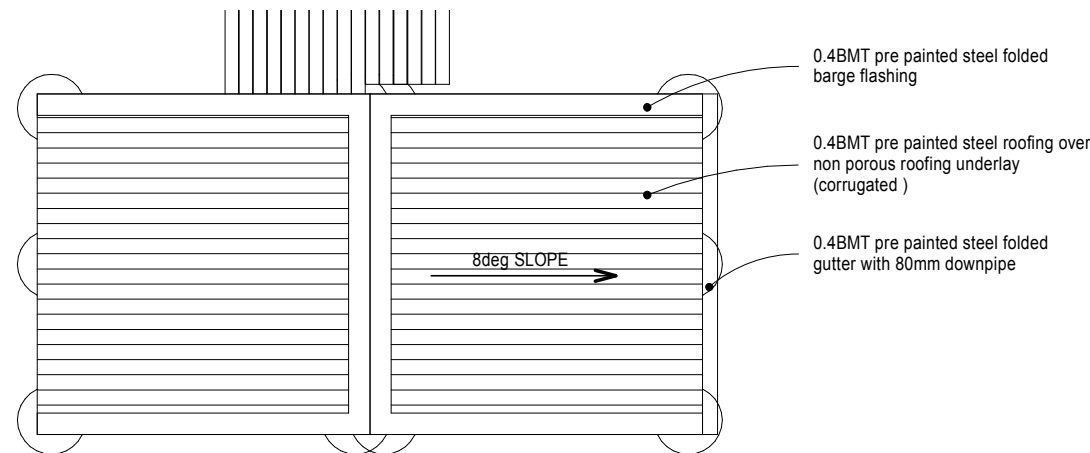


07 ROOF PLAN

1 : 50

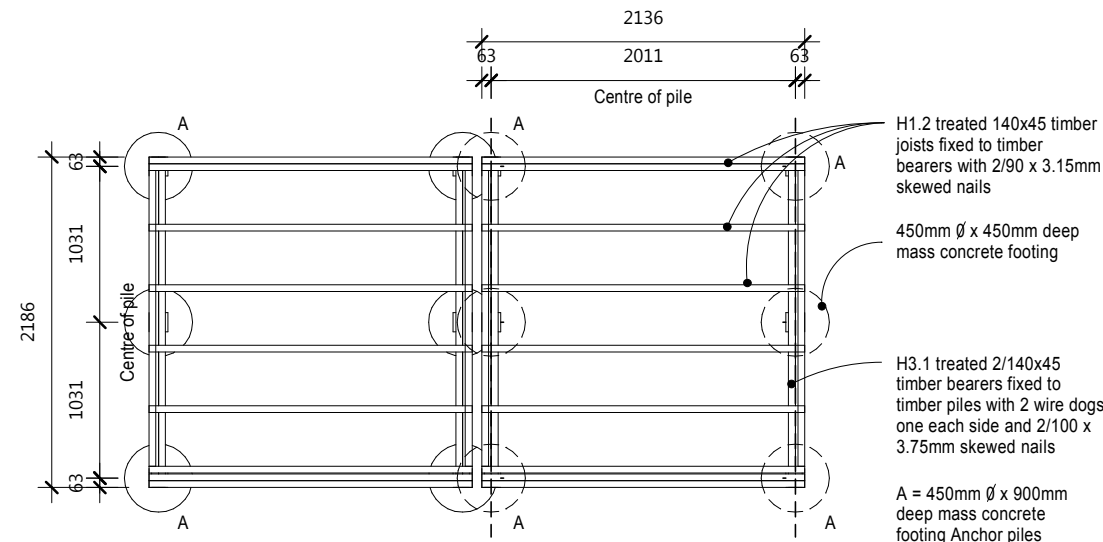


02 FOUNDATION PLAN

1 : 50

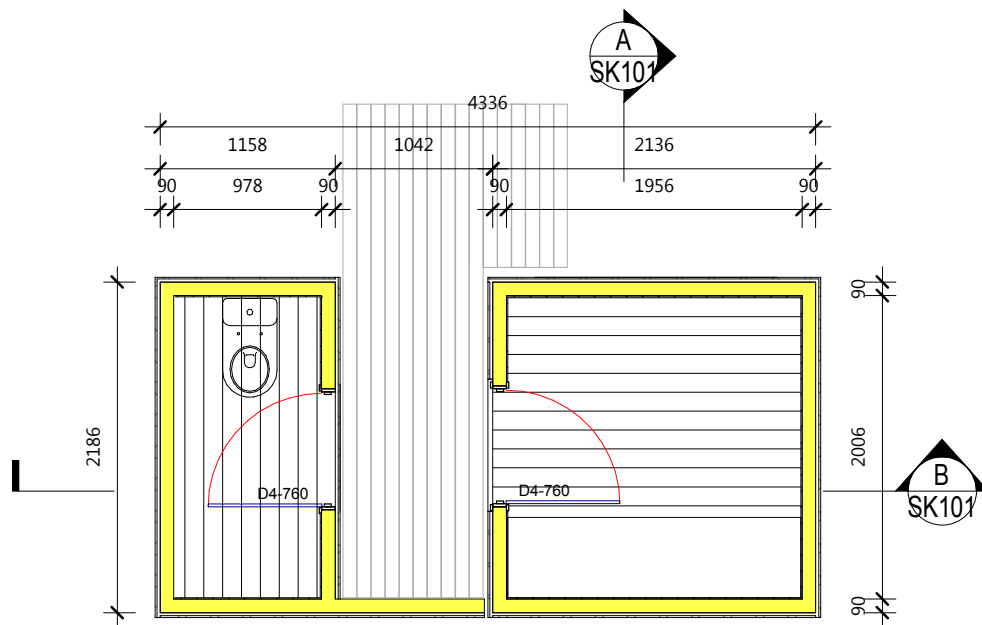


04 PROPOSED GROUND FLOOR

1 : 50

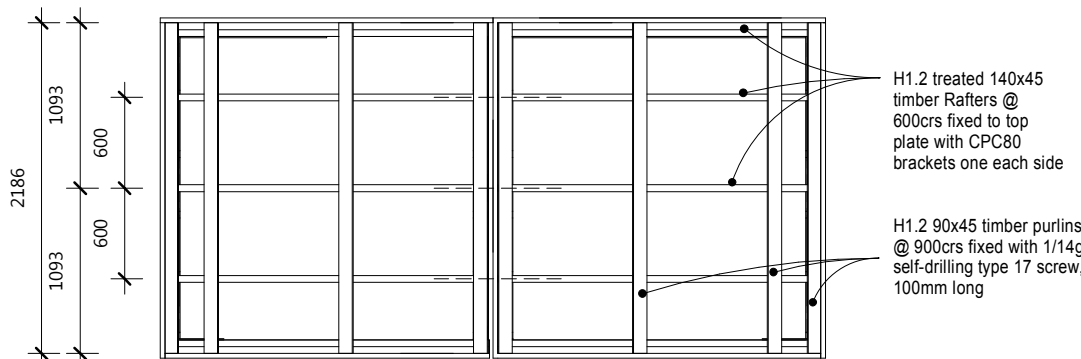


06 ROOF FRAMING PLAN

1 : 50

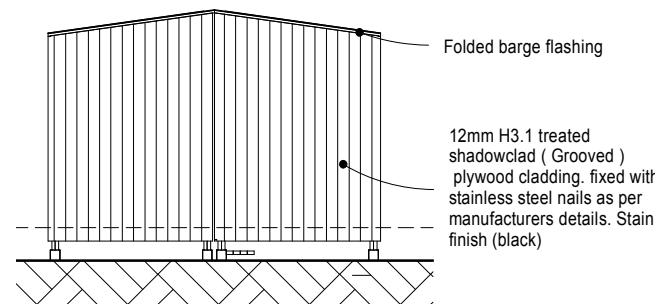


ELEVATION B

1 : 100

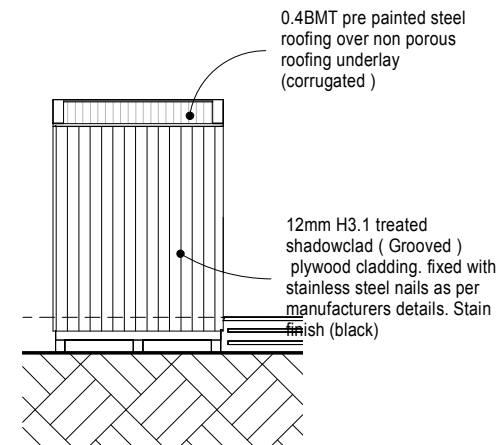


ELEVATION A

1 : 100

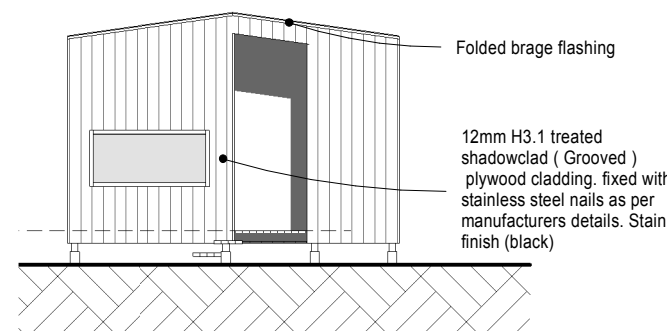

ELEVATION C

1 : 100

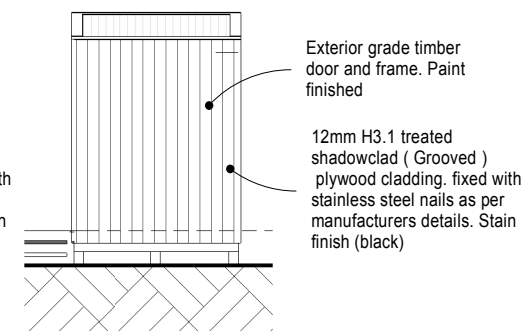

ELEVATION D


1 : 100

HOT TUBS CHANGE / PLANT ROOMS


LOT *** DP *** WANAKA

SECTIONS


| | |
|---------------------------|-------------|
| SKETCH | |
| JOB No. 003-151 | |
| DRAWN Sj | CHECK Sj |
| ORIGINAL SHEET SIZE A3 | |
| REVISION 1 | |
| DRAWING No. SK101 | |

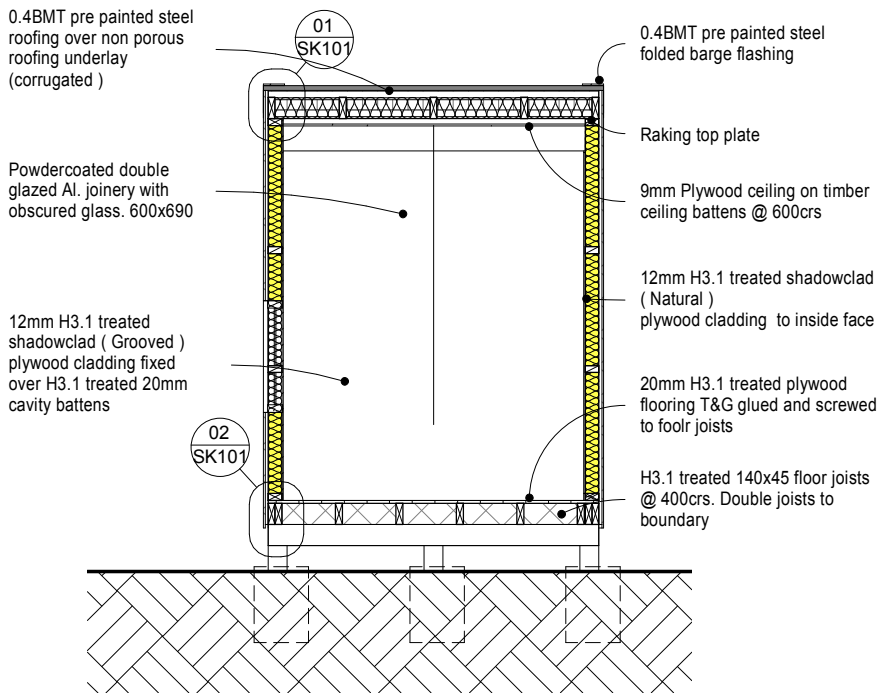


A SECTION
SK100 1 : 50

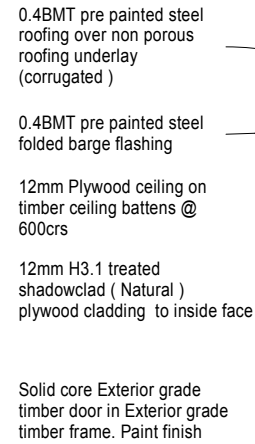


B SECTION
SK100 1 : 50

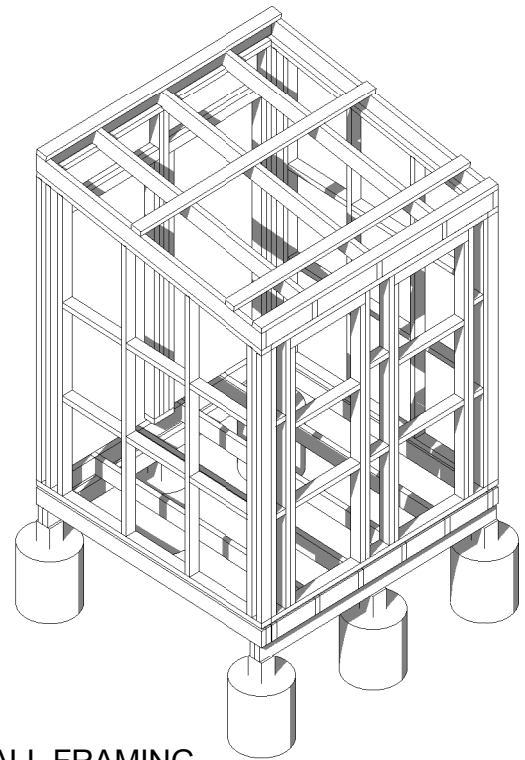

3D OVERALL FRAMING

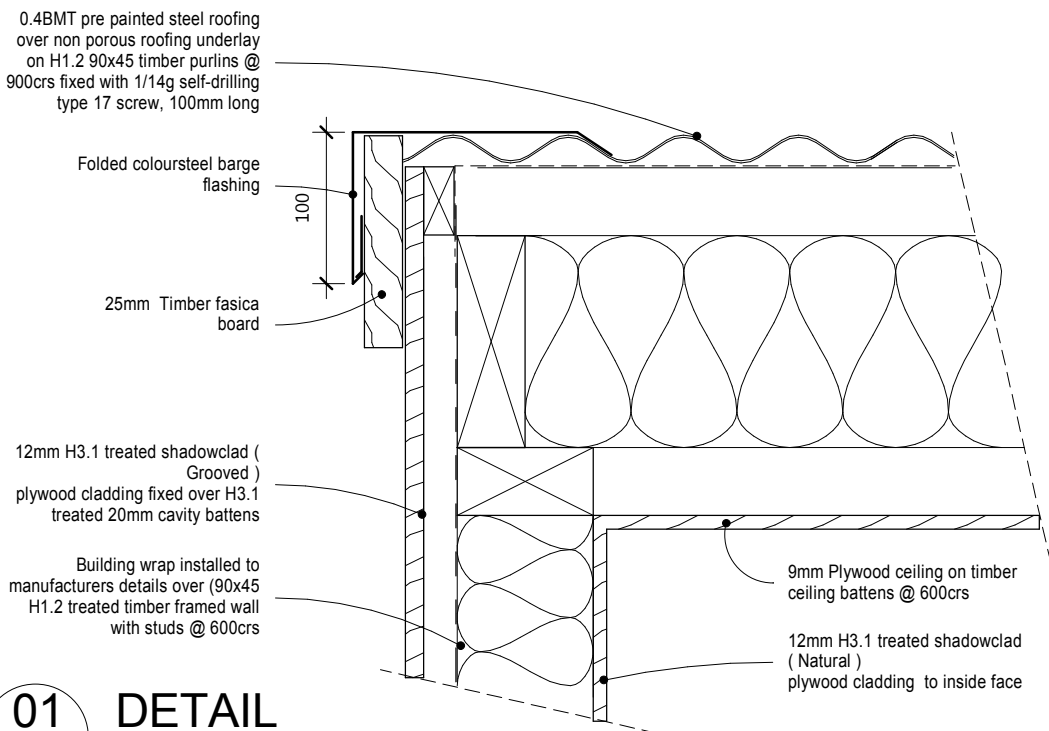

01 DETAIL
SK101 1 : 5

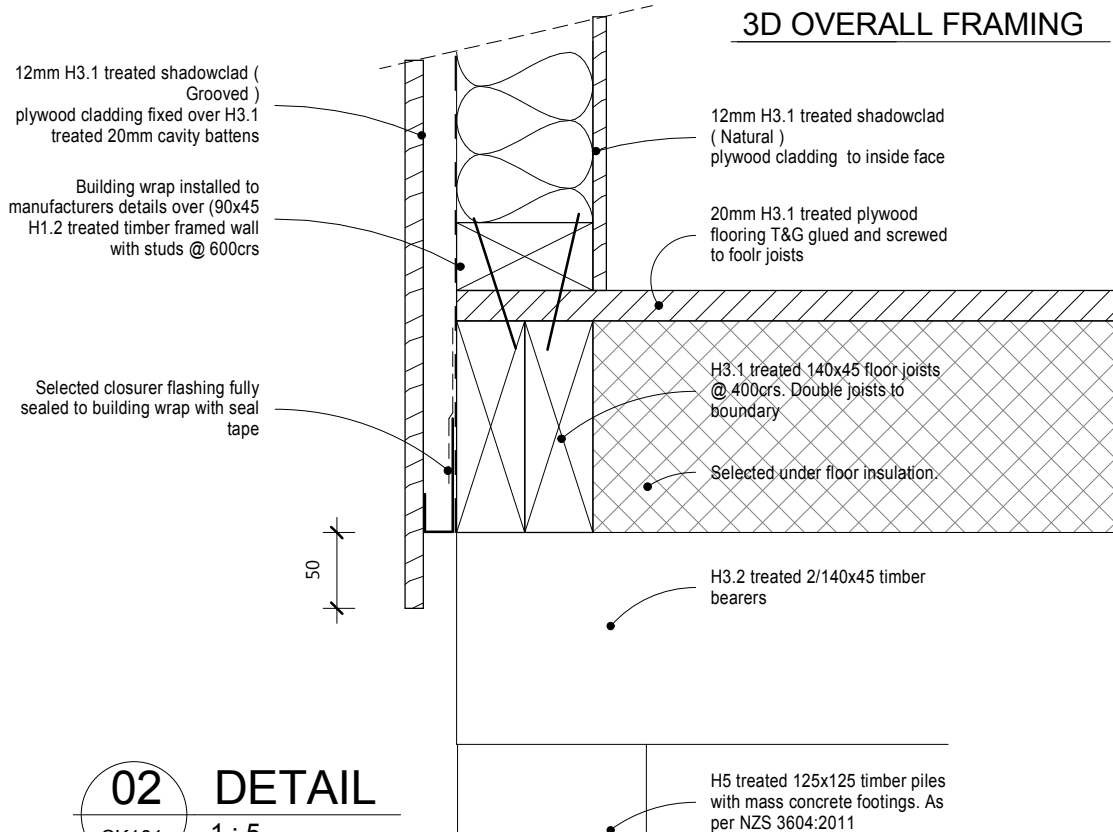

02 DETAIL
SK101 1 : 5

HOT TUBS CHANGE / PLANT ROOMS

LOT *** DP *** WANAKA

DETAILS

SKETCH

JOB No.
003-151

DRAWN
Sj

CHECK
Sj


ORIGINAL SHEET
SIZE A3

REVISION


1

DRAWING No.


SK102

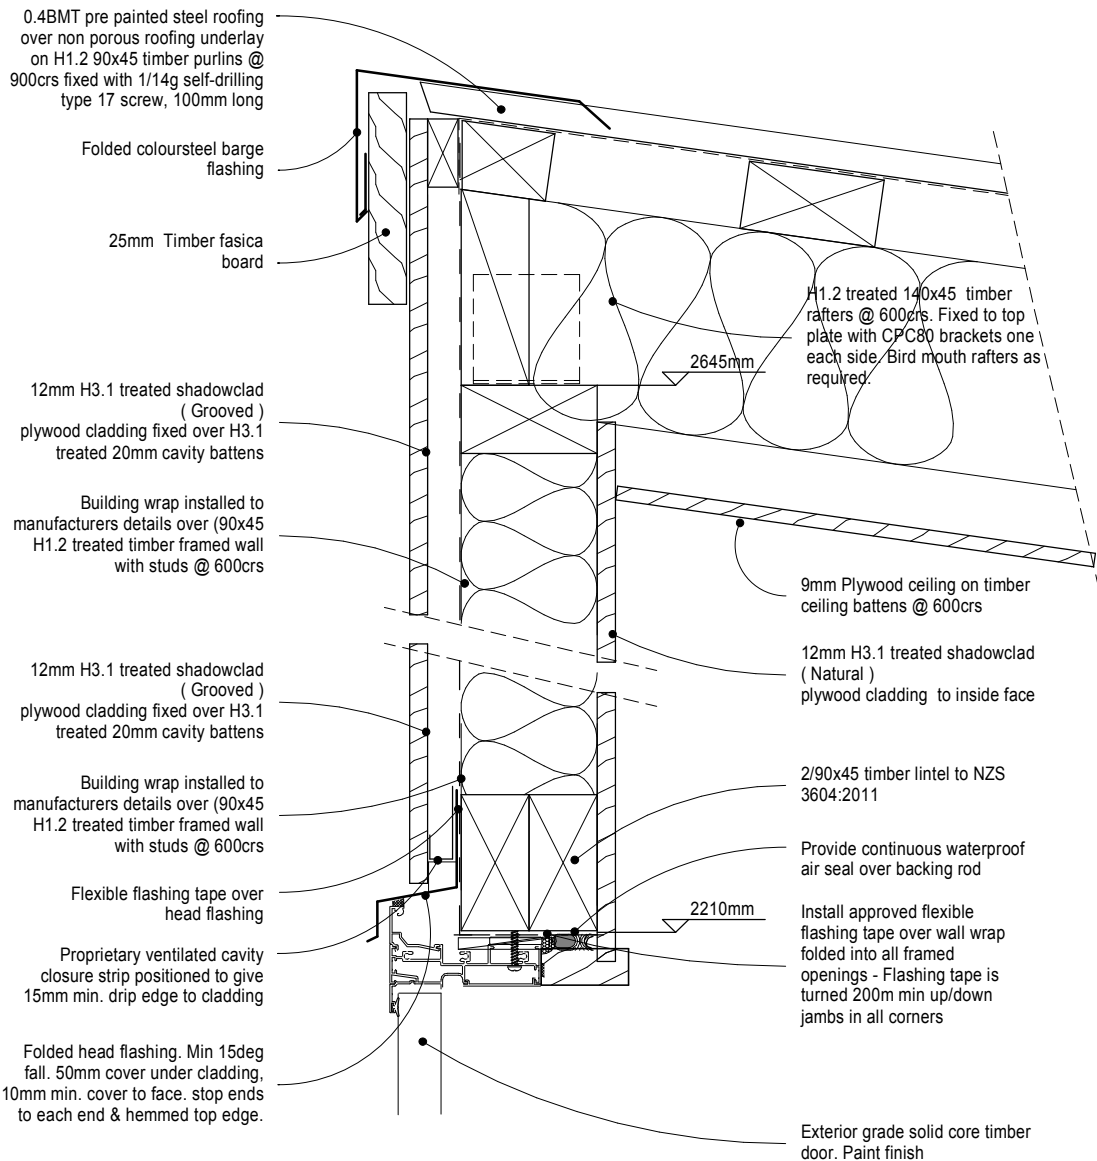

03 DETAIL
SK101 1 : 5

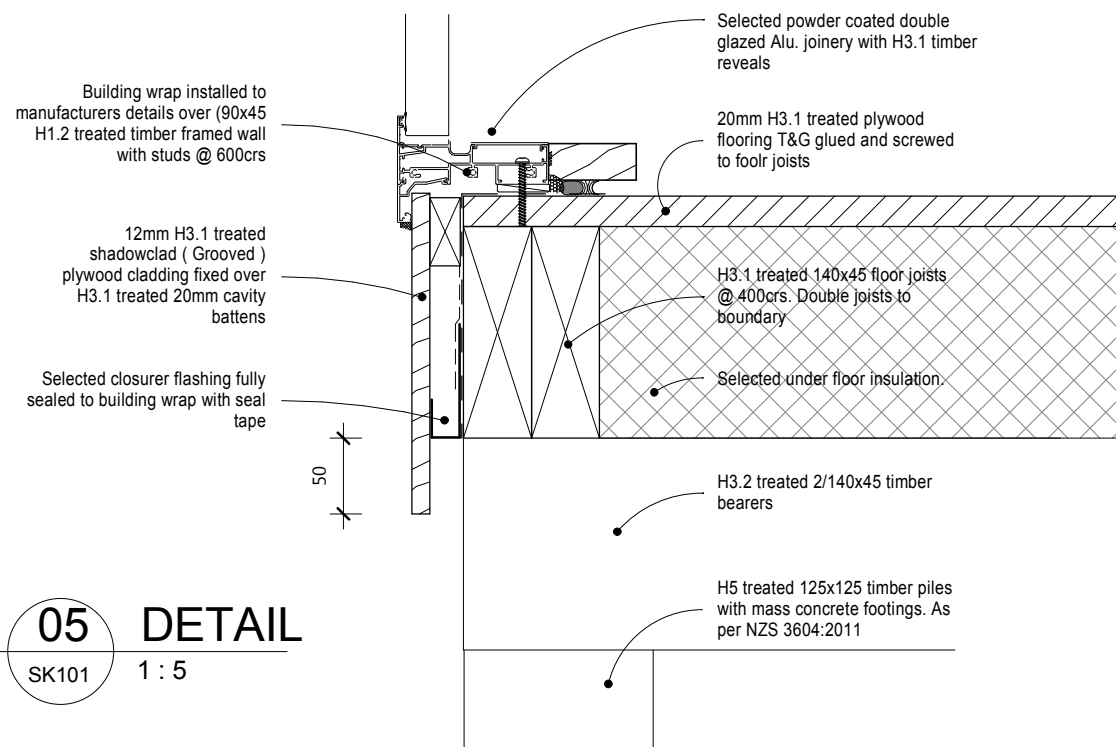

05 DETAIL
SK101 1 : 5

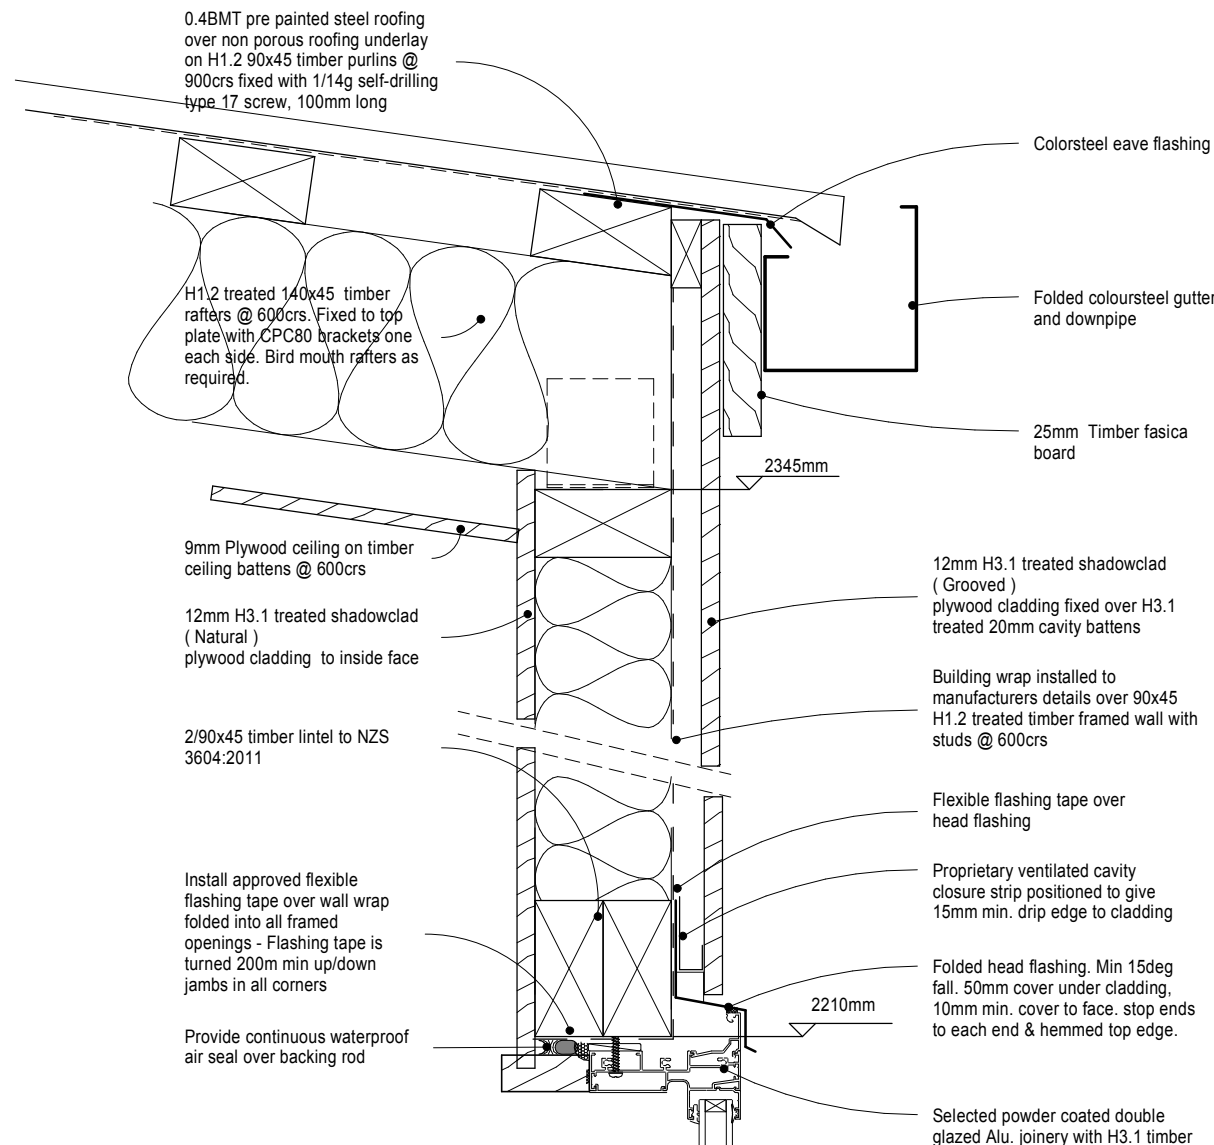

04 DETAIL
SK101 1 : 5

