


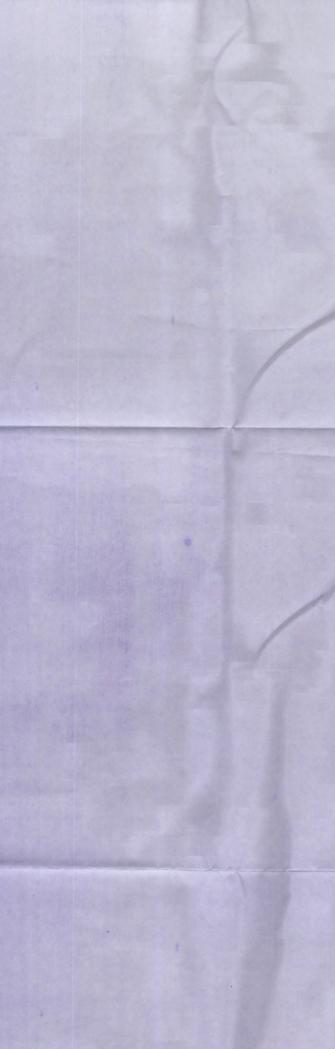

Unit/BA Table for Block T1 (RESIDENTIAL)


Table with columns: FLOOR, Name, UMR/A Type, UMR/A Area, Carpet Area, No. of Rooms, No. of Tenement. Lists units from EWS-GF-01 to T1-FY-24.

Typical 3rd Floor Plan



Typical 3rd Floor Plan

Table with columns: Block, No. of Units, UMR/A Type, UMR/A Area, Carpet Area, No. of Rooms, No. of Tenement. Summary table for Block T1.

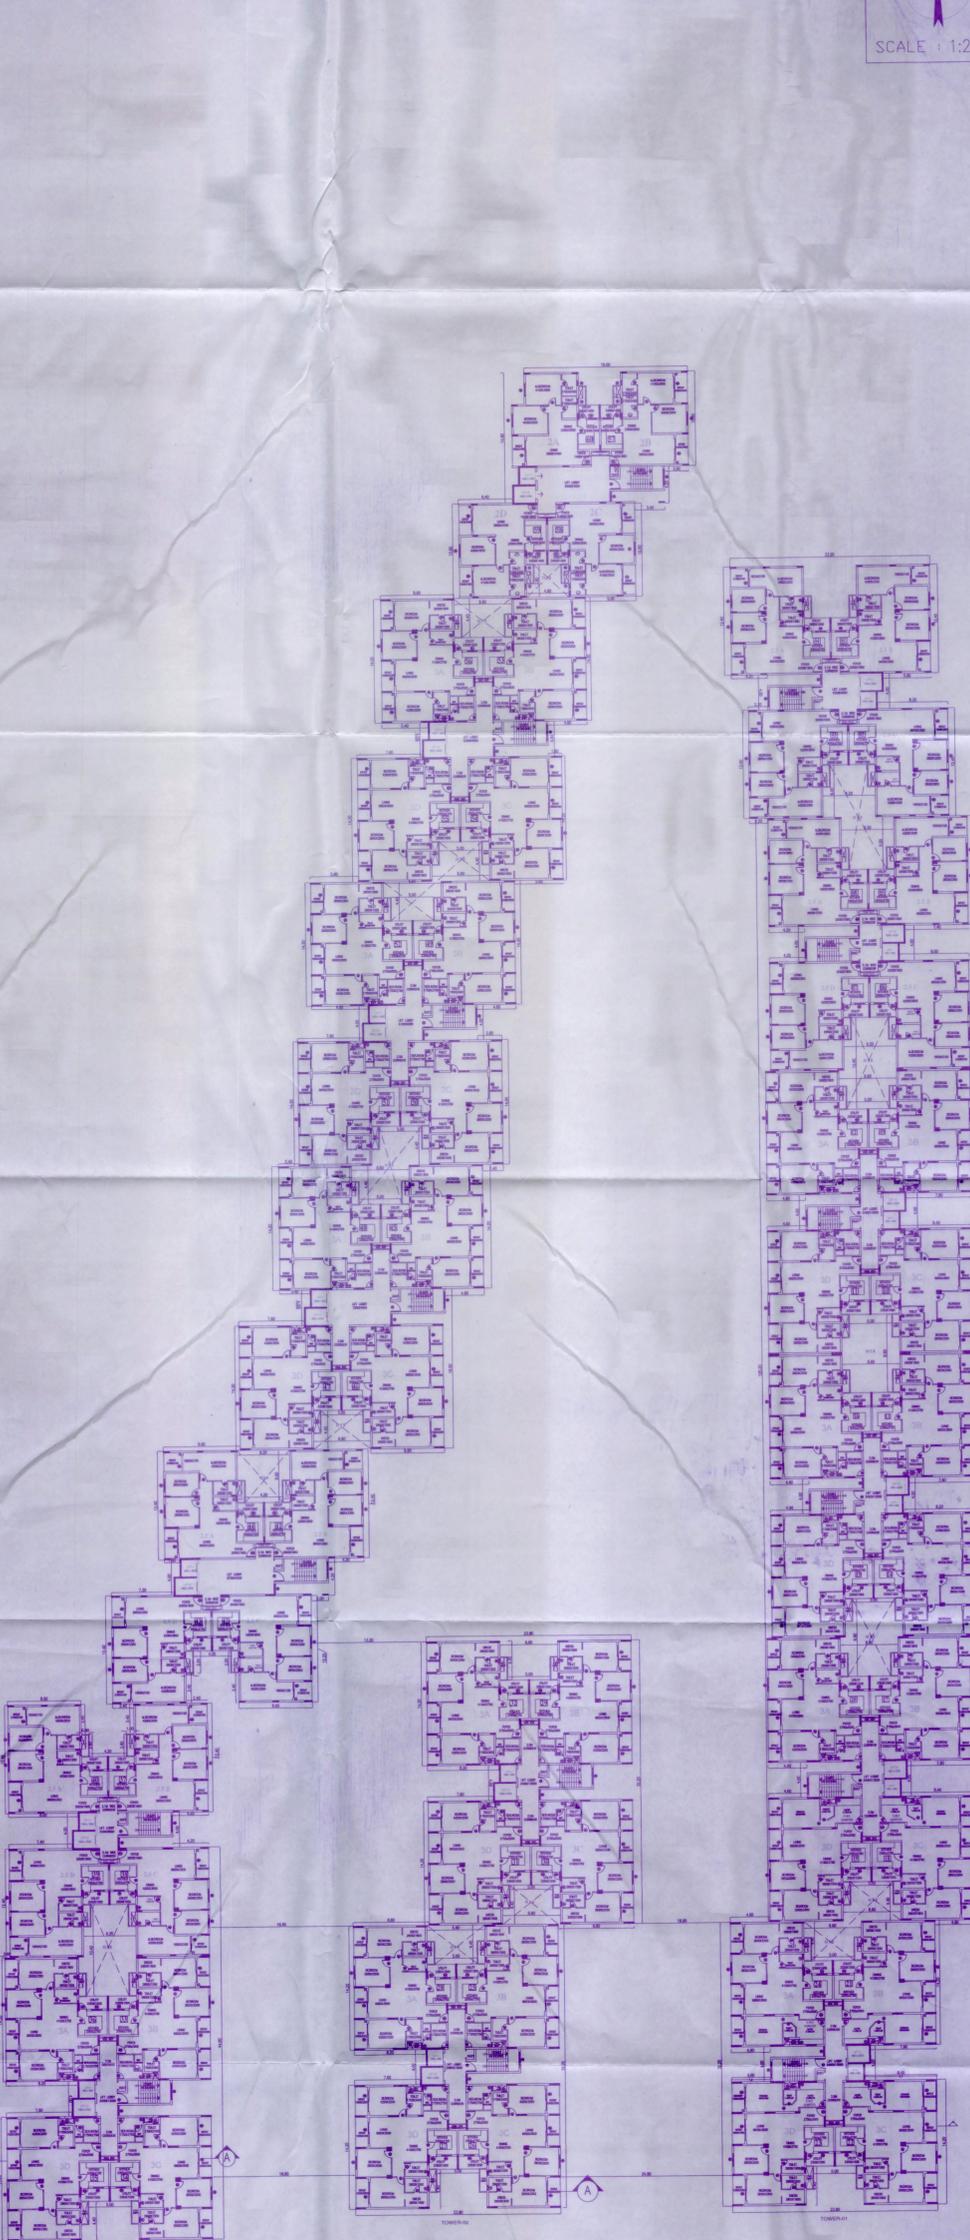


Block T2 (RESIDENTIAL)

Table with columns: FLOOR, Name, UMR/A Type, UMR/A Area, Carpet Area, No. of Rooms, No. of Tenement. Lists units for Block T2.

Block T3 (RESIDENTIAL)

Table with columns: FLOOR, Name, UMR/A Type, UMR/A Area, Carpet Area, No. of Rooms, No. of Tenement. Lists units for Block T3.

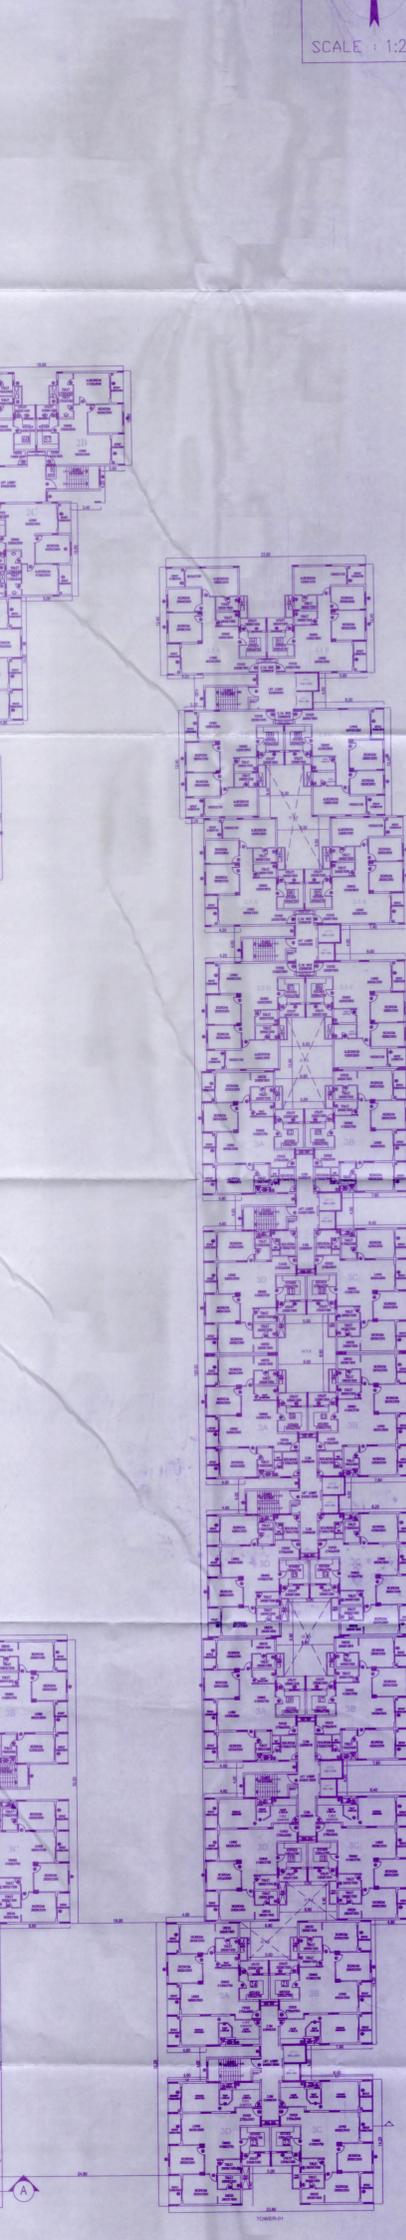

Block T3 (RESIDENTIAL)

Table with columns: FLOOR, Name, UMR/A Type, UMR/A Area, Carpet Area, No. of Rooms, No. of Tenement. Lists units for Block T3.

BBMP/ADDL DIR/JD NORTH/1P/0052/2018-19

- 1. Location is as per the Residential Agreement Building of Property No. 28, St. No. 124, Mahatma Nagar, K.R. Puram, Block, Ward No. 81, Mahatma Nagar, Bangalore.
2. Section is as per the Residential Agreement.
3. Basement Floor and Surface Area reserved for car parking shall not be covered for any other purpose.

Special Condition as per Labour Department of Government of Karnataka

- 1. Reproduction of Building/Owner/Contractor and the construction workers working in the construction site with the 'Karnataka Building and Other Construction Workers Welfare Board' shall be strictly enforced.
2. The Applicant/Builder/Owner/Contractor shall also inform the changes in any of the list of workers engaged by him.

Area Statement (BMAP)

Table with columns: Area Statement (BMAP), UMR/A Type, UMR/A Area, Carpet Area, No. of Rooms, No. of Tenement. Summary table for Block T2.

Block T2 (RESIDENTIAL)

Table with columns: FLOOR, Name, UMR/A Type, UMR/A Area, Carpet Area, No. of Rooms, No. of Tenement. Lists units for Block T2.

Block T3 (RESIDENTIAL)

Table with columns: FLOOR, Name, UMR/A Type, UMR/A Area, Carpet Area, No. of Rooms, No. of Tenement. Lists units for Block T3.

OWNER / G.P.A. HOLDER'S SIGNATURE, PROJECT TITLE, ARCHITECT/ENGINEER, DRAWING NO. 4

This is a system generated drawing as per the soft copy submitted by the Architect Licensee Engineer