



AMAR SHAHEED PATH

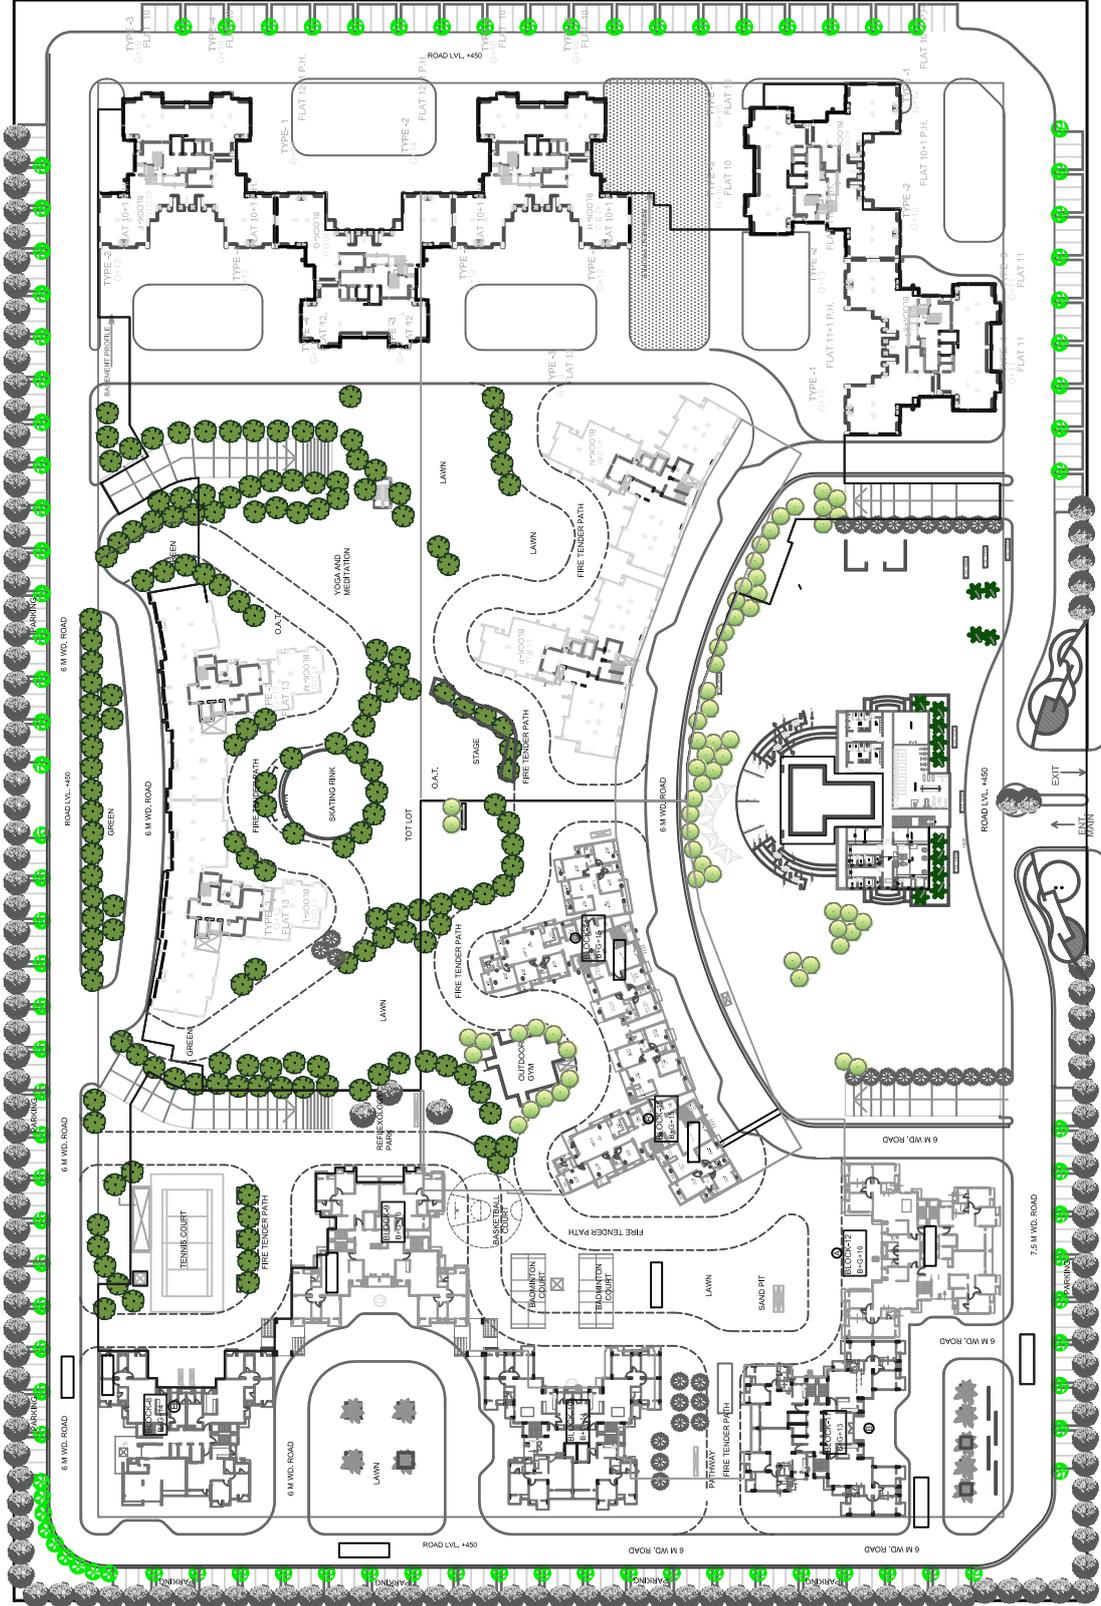

PLOT-2
ADJ. GROUP HOUSING

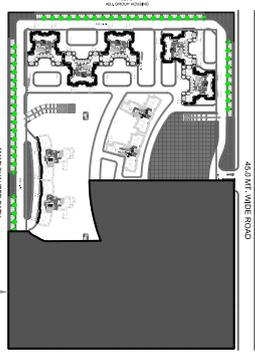

45.0 MT. WIDE ROAD

NOTES :

1. ALL DIMENSIONS ARE IN MM., UNLESS OTHERWISE SPECIFIED.
2. DRAWINGS SHALL NOT BE MEASURED, ONLY WRITTEN DIMENSIONS ARE TO BE FOLLOWED.
3. ALL THE DIMENSIONS SHOULD BE CHECKED AND VERIFIED BEFORE EXECUTION, INCONSISTENCY, IF ANY SHOULD BE BROUGHT TO THE NOTICE OF THE ARCHITECT IMMEDIATELY.
4. THIS DRAWING SHALL BE READ IN CONJUNCTION WITH THE OTHER RELEVANT DRAWINGS.

SUFFIX	DATE	INITIALS	DETAILS
			REVISIONS-- 1

DWG. TITLE :		SITE PLAN	
SCALE :	NORTH :		
DRG. No. :	15/ 01 /2015		
DAT :	DRAWN BY : A. DEVENDRA		

Rishita Developers Pvt.Ltd.
Sushant Golf City Ansal APLKO.

PROJECT :
 CELEBRITY GREENS