



KEY PLAN



PROJECT
 PROPOSED RESIDENTIAL ROW HOUSING
 NO.18&179/1&187/1/1&187/2 & 6&14TH A
 NO.33020300100036663
 IN KAGGA PRINJA VILLAGE, UTTARA KANALI
 HOUBLI BANGLORE DEVELOPMENT PLAN
 KPA APPROVED DEVELOPMENT PLAN
 VIDE LETTER NO. KPA/LO/47/23-24
 DATED 21-12-2023.

OWNER'S SIGNATURE


M/S SATYA GROUP RESI PVT LTD
 GFA Holder For Bhavani Enterprises
ARCHITECT'S SIGNATURE

PADMAJA KRISHNA PRASAD
 NO BCC/B-3-23/A-47391-32
 FOR A & ARCHITECTS AND PLANNERS (P) LTD.
 101/1, 4th CROSS ROAD, 2ND FLOOR, MANDALKA 4TH BLOCK
 PH: 9855551005, 9855507107, Email: mandalpa@gmail.com

ಇದರಲ್ಲಿ ಈ ಕೆಳಗೆ ವಿವರಿಸಿರುವಂತಹ
 ಅನುಮೋದನೆ/ಪರಿಷ್ಕರಣೆ/ಬದಲಾವಣೆ
 ಮಾಡುವುದಕ್ಕೆ ಸಂಬಂಧಿಸಿದಂತೆ
 ಯಾವುದೇ ಅಧಿಕಾರವು ಇರುವುದಿಲ್ಲ
 ಸಂಸ್ಥೆಯು ಮಾತ್ರ
 ಸಹಿ ಮತ್ತು ಮುದ್ರೆ
 ಇವುಗಳನ್ನು
 ಕಡ್ಡಾಯವಾಗಿ
 ಪಾಲಿಸಬೇಕು

Kanakapura Development Authority
 HQM-4528, Chahtra
 Golden Town KHB
 Kanakapura 562117

PROJECT NUMBER: R14
 SCALE: 1:100
 BLOCK 03 : TERRACE FLOOR PLAN
 SHEET 10 OUT OF 25

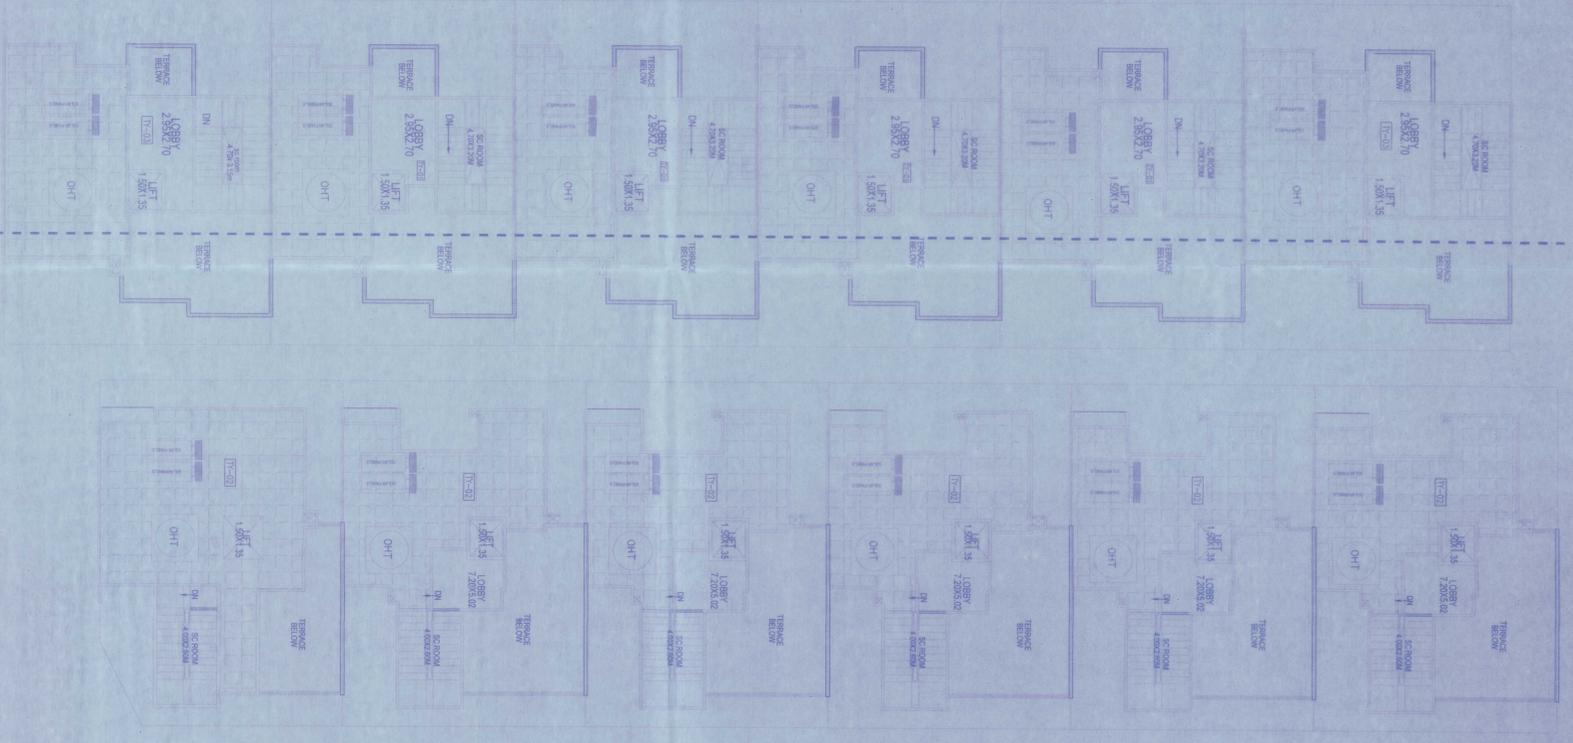

Terrace Floor Plan

BLOCK - 03 FLOOR PLAN

SCALE: 1:100

Block 03 car parking statement

BLOCK	NO. OF FLOORS	VILLANO	UNIT TYPE	PARKING	DICT	VMP	LIFT	ENSN	TOTAL	AREA
BLOCK 3	50	50	T3-VHAB1	3	0	0	0	0	0	0
				3	0	0	0	0	0	0
				3	0	0	0	0	0	0
				3	0	0	0	0	0	0
				3	0	0	0	0	0	0
				3	0	0	0	0	0	0
				3	0	0	0	0	0	0
				3	0	0	0	0	0	0
				3	0	0	0	0	0	0
				3	0	0	0	0	0	0
TOTAL	31									

BLOCK 03 AREA STATEMENT

BLOCK	VILLANO	TYPE OF FLOORS	UNIT TYPE	TOTAL AREA	TERFACE	PARKING	DICT	VMP	LIFT	ENSN	TOTAL	AREA
BLOCK 3	50	BASEMENT FLOOR	TYPE-3	154.227	0	103.042	0	0	0	0	0	0
				170.323	0	0	0.33	1.839	2.025	0	0	0
				113.383	8.624	0	0.139	1.839	2.025	0	0	0
				192.866	32.497	0	0.219	1.839	2.025	0	0	0
				108.644	41.47	0	0	0	0	0	0	0
				140.07	0	0	0	0	0	0	0	0
				108.644	0	0	0.35	1.839	2.025	0	0	0
				105.544	0	0	0.16	1.839	2.025	0	0	0
				97.319	2.448	0	0.22	1.839	2.025	0	0	0
				159.925	0	109.745	0	0	0	0	0	0
481.64	41.07	86.98	0.91	5.52	6.08	311.08	398.06					
G+2	51	BASEMENT FLOOR	TYPE-1	140.071	0	86.984	0	0	0	0	0	0
				108.644	0	0	0.33	1.839	2.025	0	0	0
				105.544	8.624	0	0.16	1.839	2.025	0	0	0
				108.644	32.497	0	0.22	1.839	2.025	0	0	0
				140.07	0	0	0	0	0	0	0	0
				108.644	0	0	0.35	1.839	2.025	0	0	0
				105.544	0	0	0.16	1.839	2.025	0	0	0
				97.319	2.448	0	0.22	1.839	2.025	0	0	0
				159.925	0	109.745	0	0	0	0	0	0
				481.64	41.07	86.98	0.91	5.52	6.08	311.08	398.06	
G+2	52	BASEMENT FLOOR	TYPE-1	140.071	0	86.984	0	0	0	0	0	0
				108.644	0	0	0.33	1.839	2.025	0	0	0
				105.544	8.624	0	0.16	1.839	2.025	0	0	0
				108.644	32.497	0	0.22	1.839	2.025	0	0	0
				140.07	0	0	0	0	0	0	0	0
				108.644	0	0	0.35	1.839	2.025	0	0	0
				105.544	0	0	0.16	1.839	2.025	0	0	0
				97.319	2.448	0	0.22	1.839	2.025	0	0	0
				159.925	0	109.745	0	0	0	0	0	0
				481.64	41.07	86.98	0.91	5.52	6.08	311.08	398.06	
G+2	53	BASEMENT FLOOR	TYPE-1	140.071	0	86.984	0	0	0	0	0	0
				108.644	0	0	0.33	1.839	2.025	0	0	0
				105.544	8.624	0	0.16	1.839	2.025	0	0	0
				108.644	32.497	0	0.22	1.839	2.025	0	0	0
				140.07	0	0	0	0	0	0	0	0
				108.644	0	0	0.35	1.839	2.025	0	0	0
				105.544	0	0	0.16	1.839	2.025	0	0	0
				97.319	2.448	0	0.22	1.839	2.025	0	0	0
				159.925	0	109.745	0	0	0	0	0	0
				481.64	41.07	86.98	0.91	5.52	6.08	311.08	398.06	
G+2	54	BASEMENT FLOOR	TYPE-1	140.071	0	86.984	0	0	0	0	0	0
				108.644	0	0	0.33	1.839	2.025	0	0	0
				105.544	8.624	0	0.16	1.839	2.025	0	0	0
				108.644	32.497	0	0.22	1.839	2.025	0	0	0
				140.07	0	0	0	0	0	0	0	0
				108.644	0	0	0.35	1.839	2.025	0	0	0
				105.544	0	0	0.16	1.839	2.025	0	0	0
				97.319	2.448	0	0.22	1.839	2.025	0	0	0
				159.925	0	109.745	0	0	0	0	0	0
				481.64	41.07	86.98	0.91	5.52	6.08	311.08	398.06	
G+2	55	BASEMENT FLOOR	TYPE-3	154.227	0	103.042	0	0	0	0	0	0
				170.323	0	0	0.33	1.839	2.025	0	0	0
				113.383	8.624	0	0.139	1.839	2.025	0	0	0
				192.866	32.497	0	0.219	1.839	2.025	0	0	0
				108.644	41.47	0	0	0	0	0	0	0
				140.07	0	0	0	0	0	0	0	0
				108.644	0	0	0.35	1.839	2.025	0	0	0
				105.544	0	0	0.16	1.839	2.025	0	0	0
				97.319	2.448	0	0.22	1.839	2.025	0	0	0
				159.925	0	109.745	0	0	0	0	0	0
481.64	41.07	86.98	0.91	5.52	6.08	311.08	398.06					
G+2	56	BASEMENT FLOOR	TYPE-2	112.6	0	60.041	0	0	0	0	0	0
				112.6	0	0	0.36	0.58	2.025	0	0	0
				112.6	0	0	0.36	0.58	2.025	0	0	0
				112.6	0	0	0.36	0.58	2.025	0	0	0
				112.6	0	0	0.36	0.58	2.025	0	0	0
				112.6	0	0	0.36	0.58	2.025	0	0	0
				112.6	0	0	0.36	0.58	2.025	0	0	0
				112.6	0	0	0.36	0.58	2.025	0	0	0
				112.6	0	0	0.36	0.58	2.025	0	0	0
				112.6	0	0	0.36	0.58	2.025	0	0	0
445.41	0	0	0	0	0	0	0	0				
G+2	57	BASEMENT FLOOR	TYPE-2	106.96	0	56.434	0	0	0	0	0	0
				106.96	0	0	0.36	0.58	2.025	0	0	0
				106.96	0	0	0.36	0.58	2.025	0	0	0
				106.96	0	0	0.36	0.58	2.025	0	0	0
				106.96	0	0	0.36	0.58	2.025	0	0	0
				106.96	0	0	0.36	0.58	2.025	0	0	0
				106.96	0	0	0.36	0.58	2.025	0	0	0
				106.96	0	0	0.36	0.58	2.025	0	0	0
				106.96	0	0	0.36	0.58	2.025	0	0	0
				106.96	0	0	0.36	0.58	2.025	0	0	0
405.52	0	0	0	0	0	0	0	0				
G+2	58	BASEMENT FLOOR	TYPE-2	106.96	0	56.434	0	0	0	0	0	0
				106.96	0	0	0.36	0.58	2.025	0	0	0
				106.96	0	0	0.36	0.58	2.025	0	0	0
				106.96	0	0	0.36	0.58	2.025	0	0	0
				106.96	0	0	0.36	0.58	2.025	0	0	0
				106.96	0	0	0.36	0.58	2.025	0	0	0
				106.96	0	0	0.36	0.58	2.025	0	0	0
				106.96	0	0	0.36	0.58	2.025	0	0	0
				106.96	0	0	0.36	0.58	2.025	0	0	0
				106.96	0	0	0.36	0.58	2.025	0	0	0
405.52	0	0	0	0	0	0	0	0				
G+2	59	BASEMENT FLOOR	TYPE-2	106.96	0	56.434	0	0	0	0	0	0
				106.96	0	0	0.36	0.58	2.025	0	0	0
				106.96	0	0	0.36	0.58	2.025	0	0	0
				106.96	0	0	0.36	0.58	2.025	0	0	0
				106.96	0	0	0.36	0.58	2.025	0	0	0
				106.96	0	0	0.36	0.58	2.025	0	0	0
				106.96	0	0	0.36	0.58	2.025	0	0	0
				106.96	0	0	0.36	0.58	2.025	0	0	0
				106.96	0	0	0.36	0.58	2.025	0	0	0
				106.96	0	0	0.36	0.58	2.025	0	0	0
405.52	0	0	0	0	0	0	0	0				
G+2	60	BASEMENT FLOOR	TYPE-2	106.96	0	56.434	0	0	0	0	0	0
				106.96	0	0	0.36	0.58	2.025	0	0	0
				106.96	0	0	0.36	0.58	2.025	0	0	0
				106.96	0	0	0.36	0.58	2.025	0	0	0
				106.96	0	0	0.36	0.58	2.025	0	0	0
				106.96	0							