


BLOCK - 05 FLOOR PLAN

SCALE: 1:100

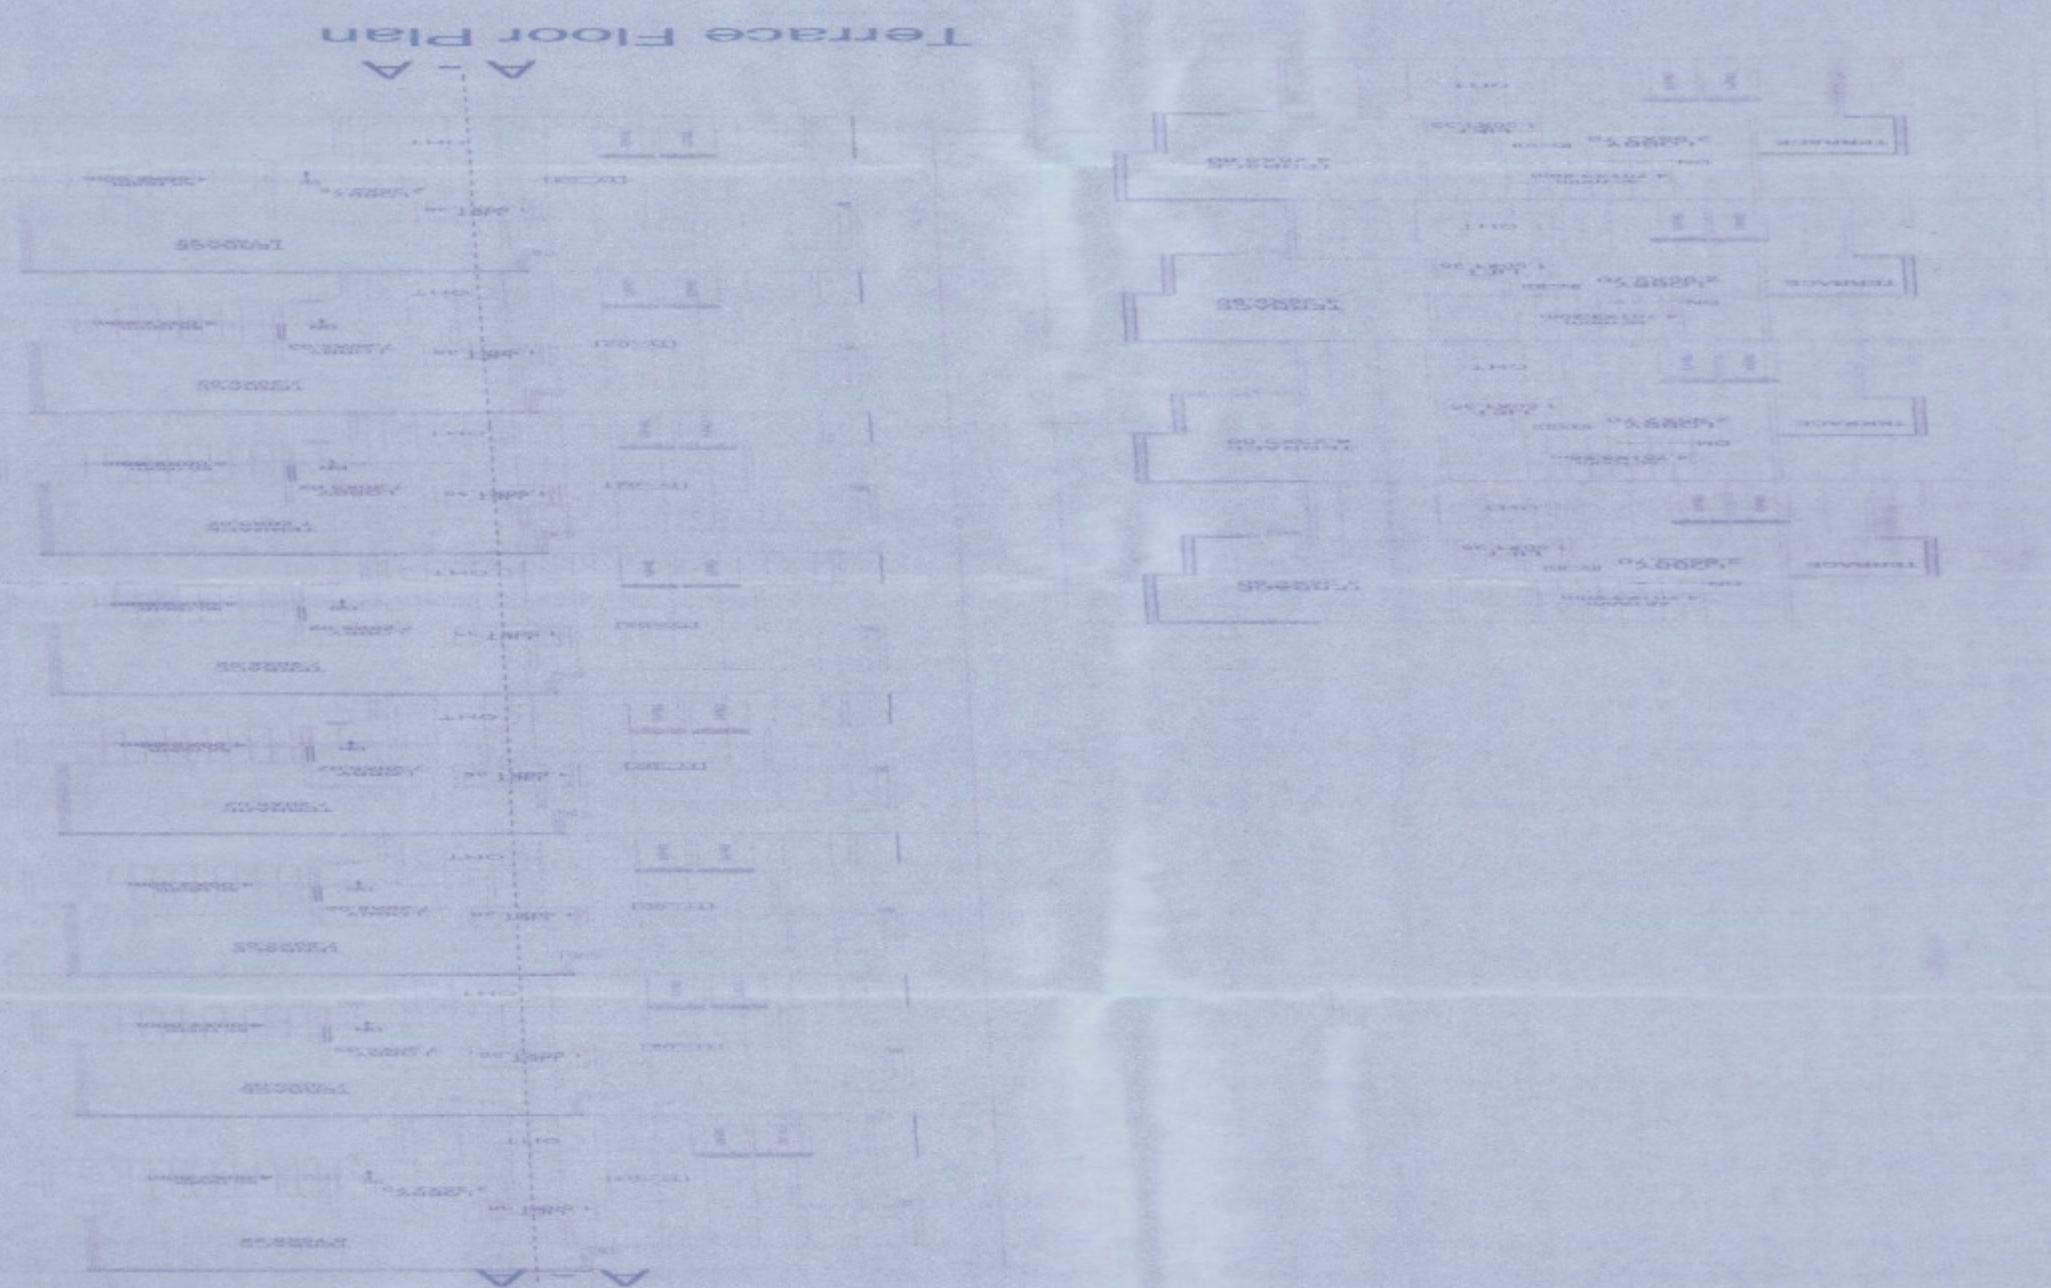

NO.	DESCRIPTION	QTY	UNIT	REMARKS
1	CEMENT	100	KG	
2	SAND	200	KG	
3	BRICK	500	NO	
4	ROOFING	100	KG	
5	PAINT	50	KG	
6	WATER	100	KG	
7	ELECTRICITY	100	KG	
8	PLASTER	100	KG	
9	CONCRETE	100	KG	
10	STEEL	100	KG	

NO.	DESCRIPTION	QTY	UNIT	REMARKS
1	CEMENT	100	KG	
2	SAND	200	KG	
3	BRICK	500	NO	
4	ROOFING	100	KG	
5	PAINT	50	KG	
6	WATER	100	KG	
7	ELECTRICITY	100	KG	
8	PLASTER	100	KG	
9	CONCRETE	100	KG	
10	STEEL	100	KG	

NOTES:

1. ALL WORKS TO BE DONE IN ACCORDANCE WITH THE SPECIFICATIONS.

2. THE CONTRACTOR SHALL BE RESPONSIBLE FOR THE SUPPLY OF ALL MATERIALS.

3. THE WORK SHALL BE COMPLETED WITHIN THE SPECIFIED TIME FRAME.

4. THE CONTRACTOR SHALL MAINTAIN A RECORD OF ALL WORK DONE.

5. THE WORK SHALL BE SUBJECT TO INSPECTION AND APPROVAL BY THE AUTHORITY.

6. THE CONTRACTOR SHALL BE RESPONSIBLE FOR THE SAFETY OF ALL WORKERS.

47. THE WORK SHALL BE COMPLETED WITHIN THE SPECIFIED TIME FRAME.

48. THE CONTRACTOR SHALL MAINTAIN A RECORD OF ALL WORK DONE.