




PART#	QTY	DESCRIPTION
TOP	1	16 GA. 200 OR 300 SERIES S.S.

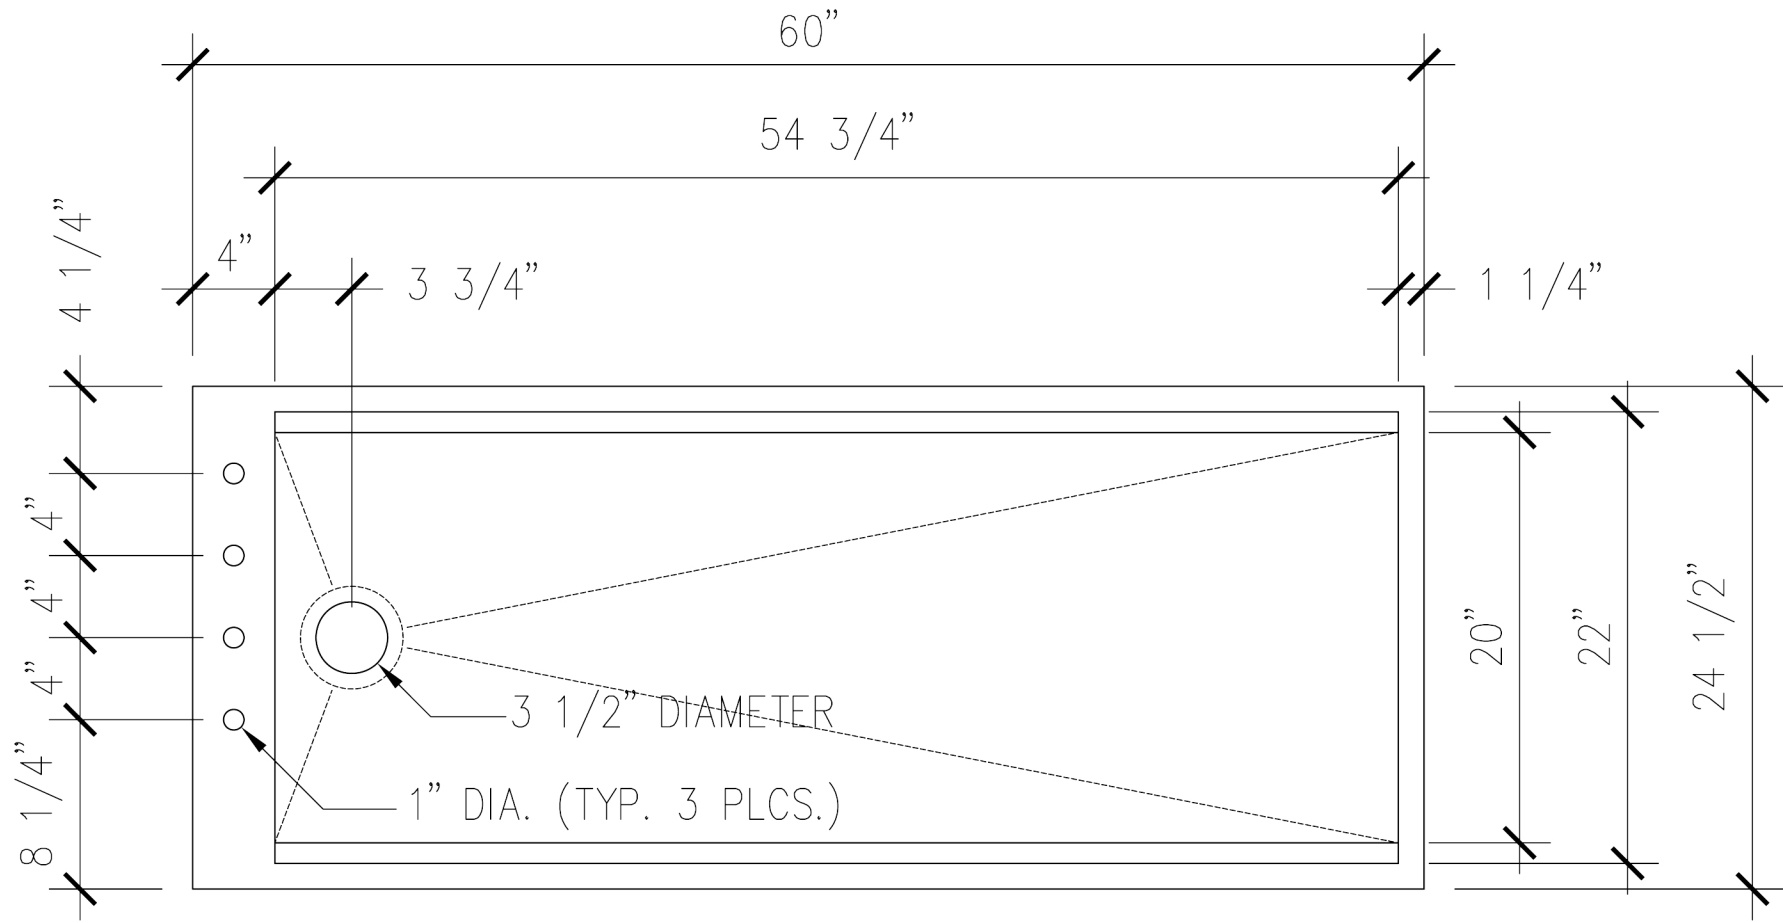


PLAN VIEW

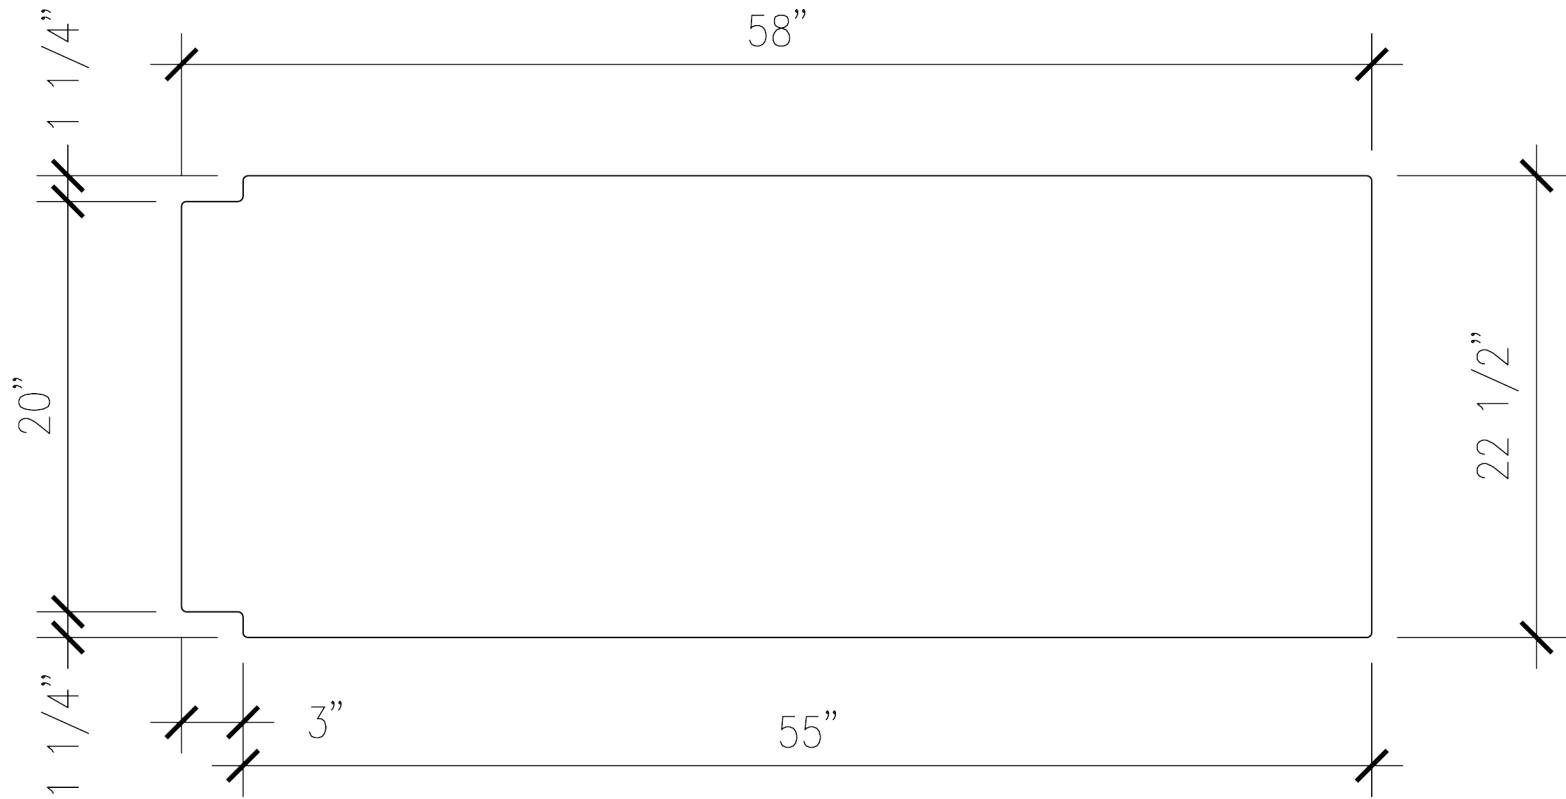

CUTOUT TEMPLATE

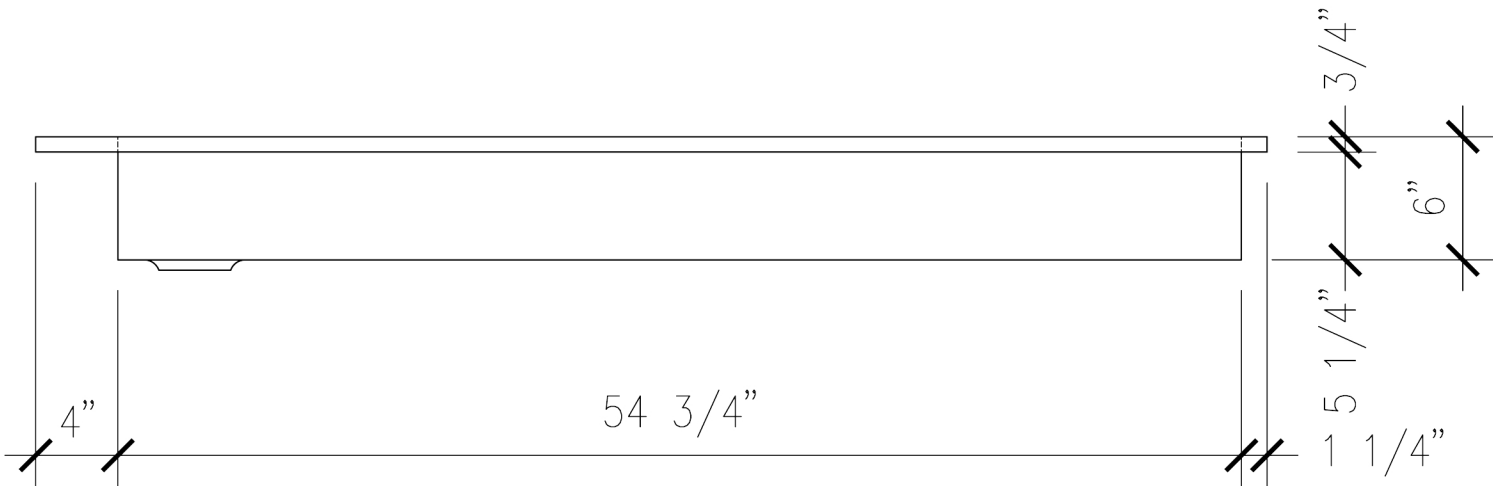

FRONT ELEVATION

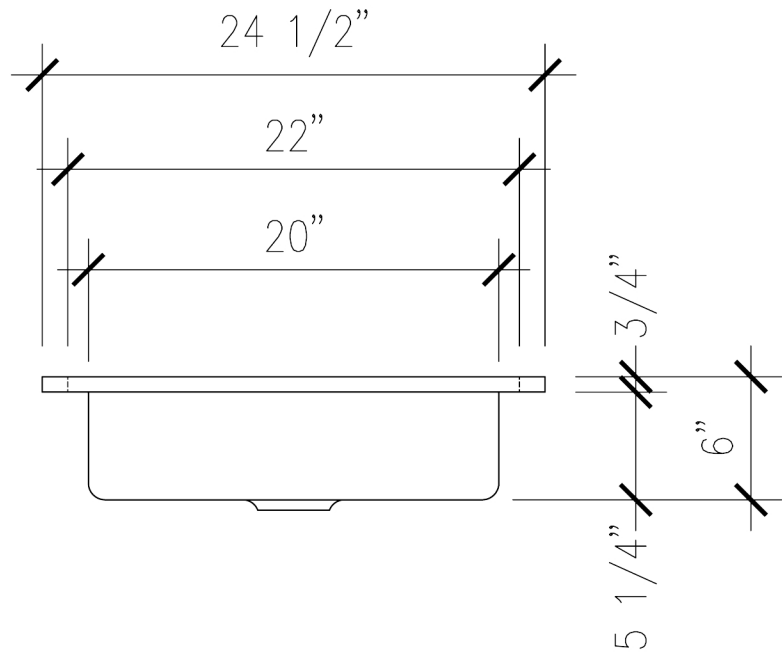

PLAN VIEW

1	10/10/11	CLG	MOVE FAUCET OPENINGS	CUSTOMER: VETERINARY	DWG: V3006022
REV.	DATE	BY	DESCRIPTION		
				PRODUCT: WET TABLE DROP IN LINER 60"L X 24-1/2"W X 6"D	SCALE: NTS DATE: 1-5-11 DR. BY: JRL