



PLAN
SCALE: 1/5

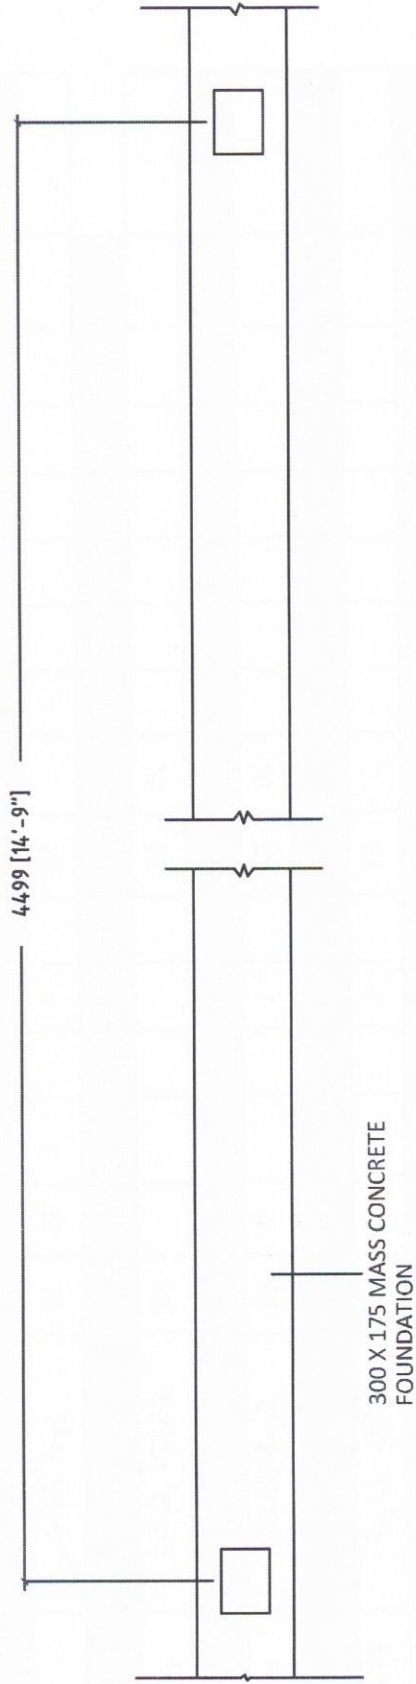


FOUNDATION PLAN
SCALE: 1/5

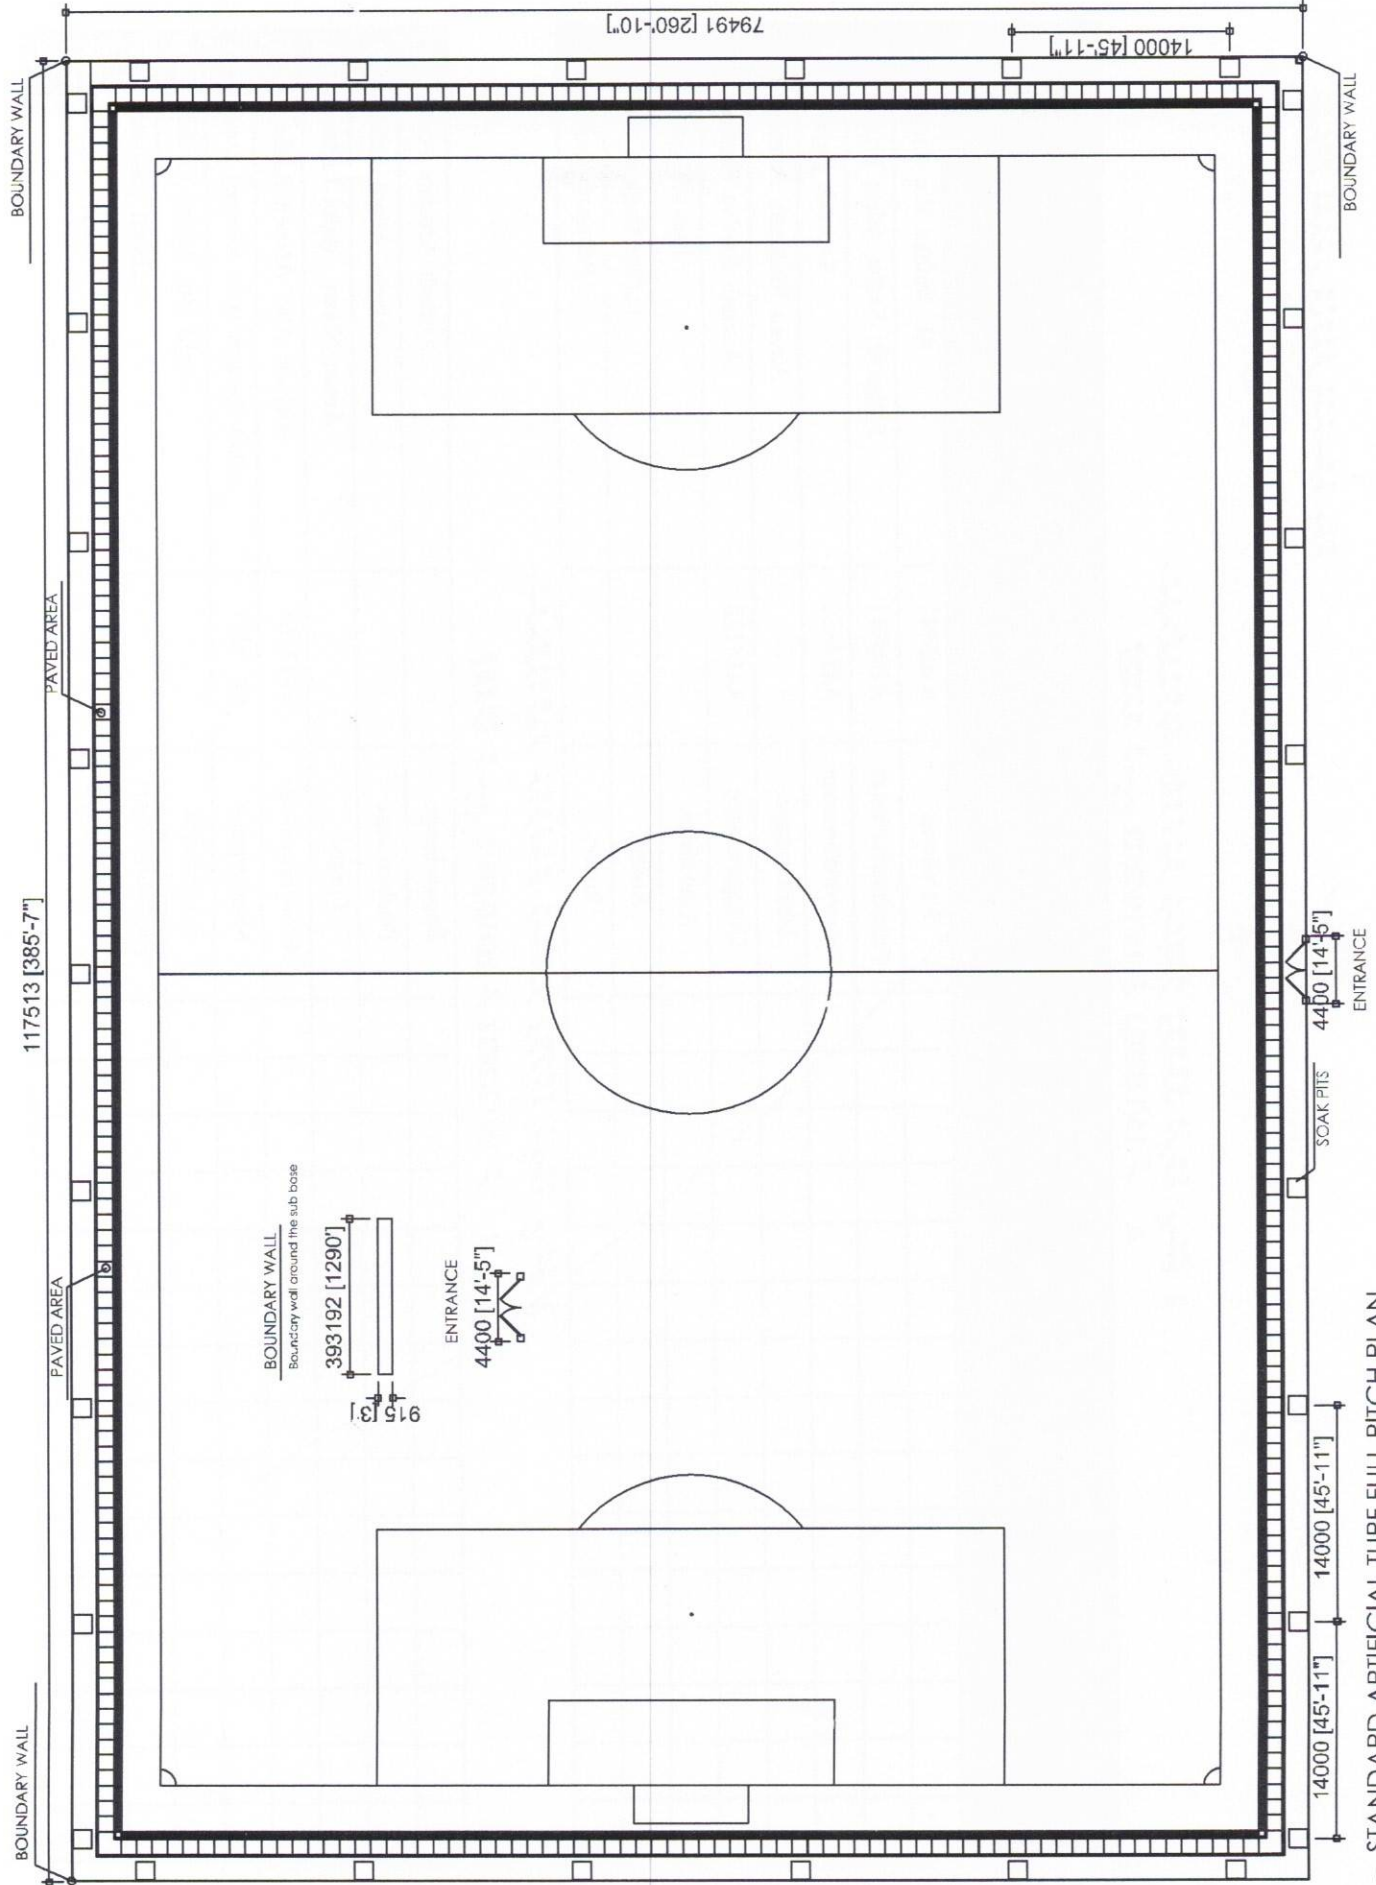


STANDARD ARTIFICIAL TURF FULL PITCH PLAN



FENCING DETAIL

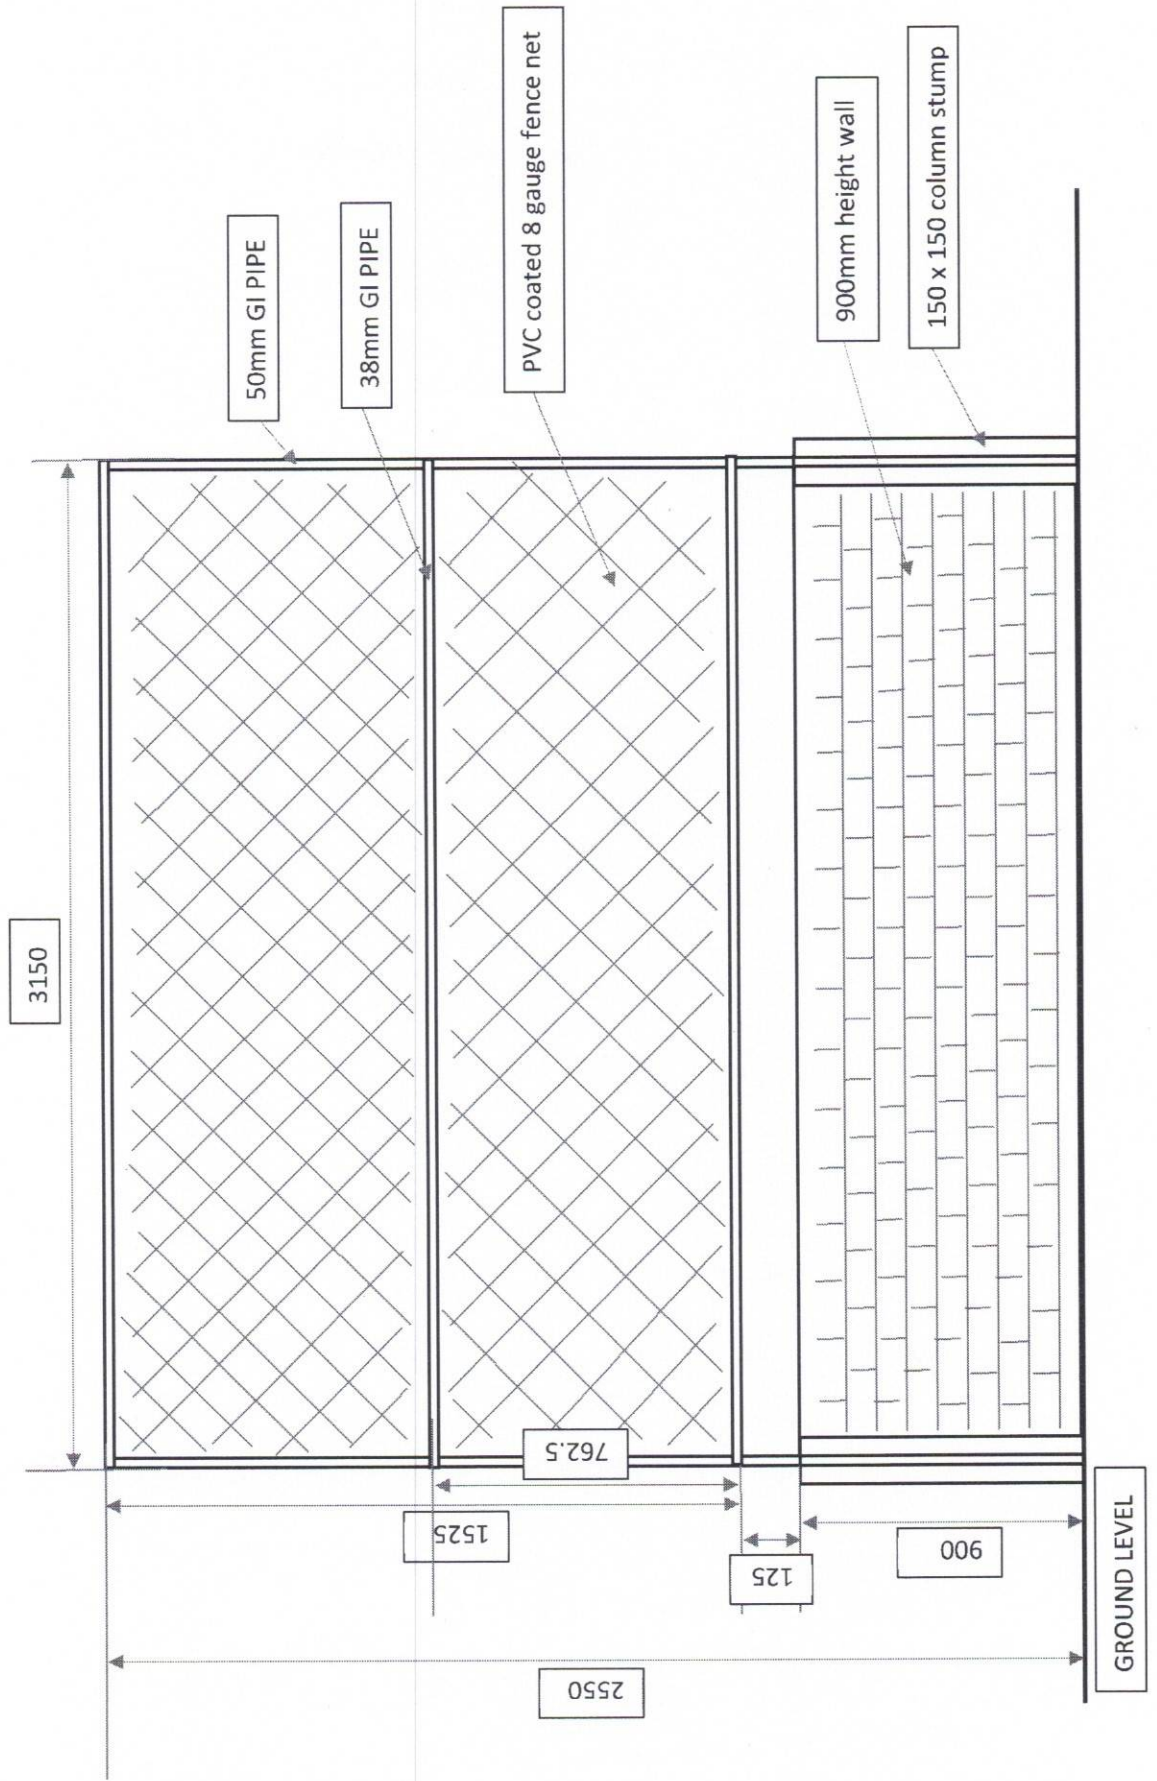


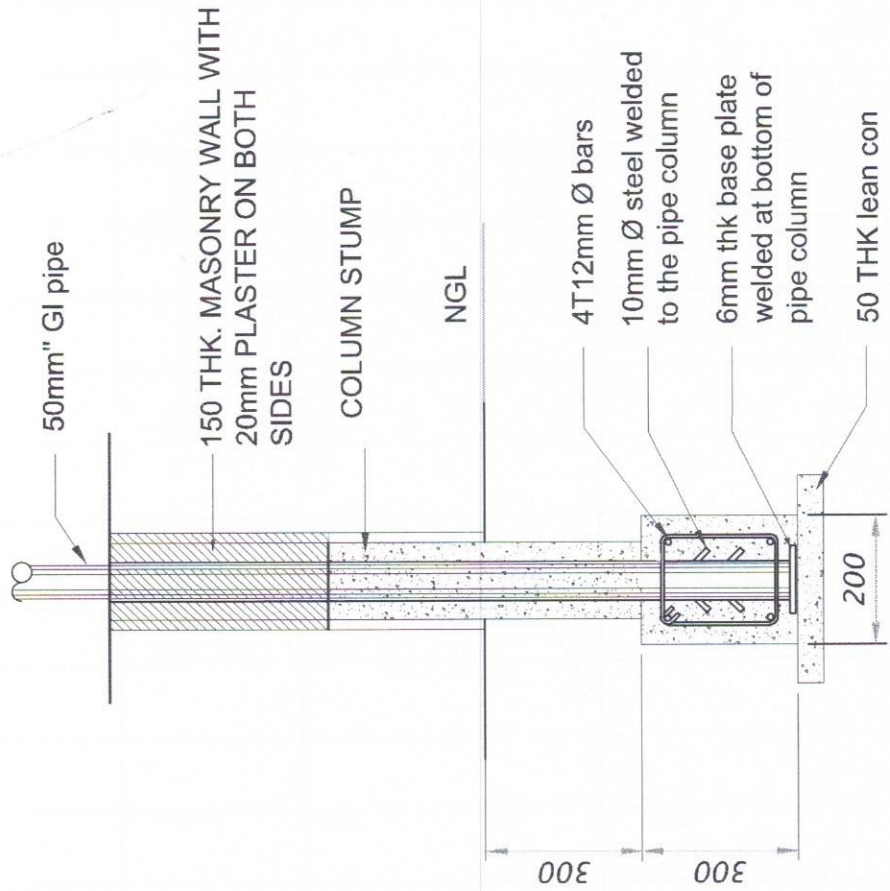

DETAIL - COLUMN STUMP


Scale - 1:20

200 [8"]

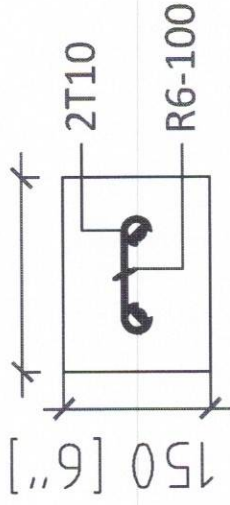

TOPICAL COLUMN

SCALE 1:10

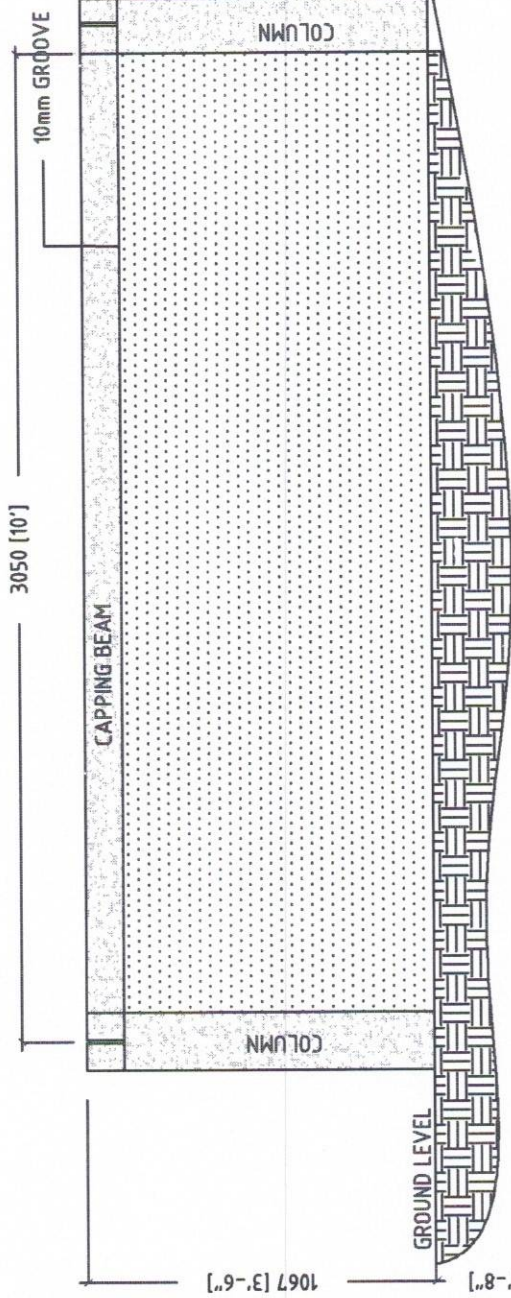

ELEVATION
SCALE 1:25