
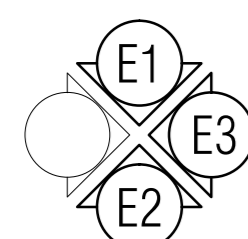


GROUND FLOOR PLAN

SCALE 1:100

- RAMP FOR DISABLES TO ALL FLOORS
- RECEPTION
- RECEPTION LOUNGE
- KARAOKE
- GYMNASIUM
- WASHROOMS (M/F)
- COMMON STAIRCASE
- SPACE FOR WENDING MACHINES
- INDO GAME HALL
BILLIARD
CARROM
GARLANDO
CHESS

GENERAL NOTES:
EXTERIOR WALLS 150MM THICK
INTERIOR WALLS 100MM THICK
GLASS PARTITIONS WITH ALUMINIUM
FRAMES AND SYLICON GLUE
FILLINGS.

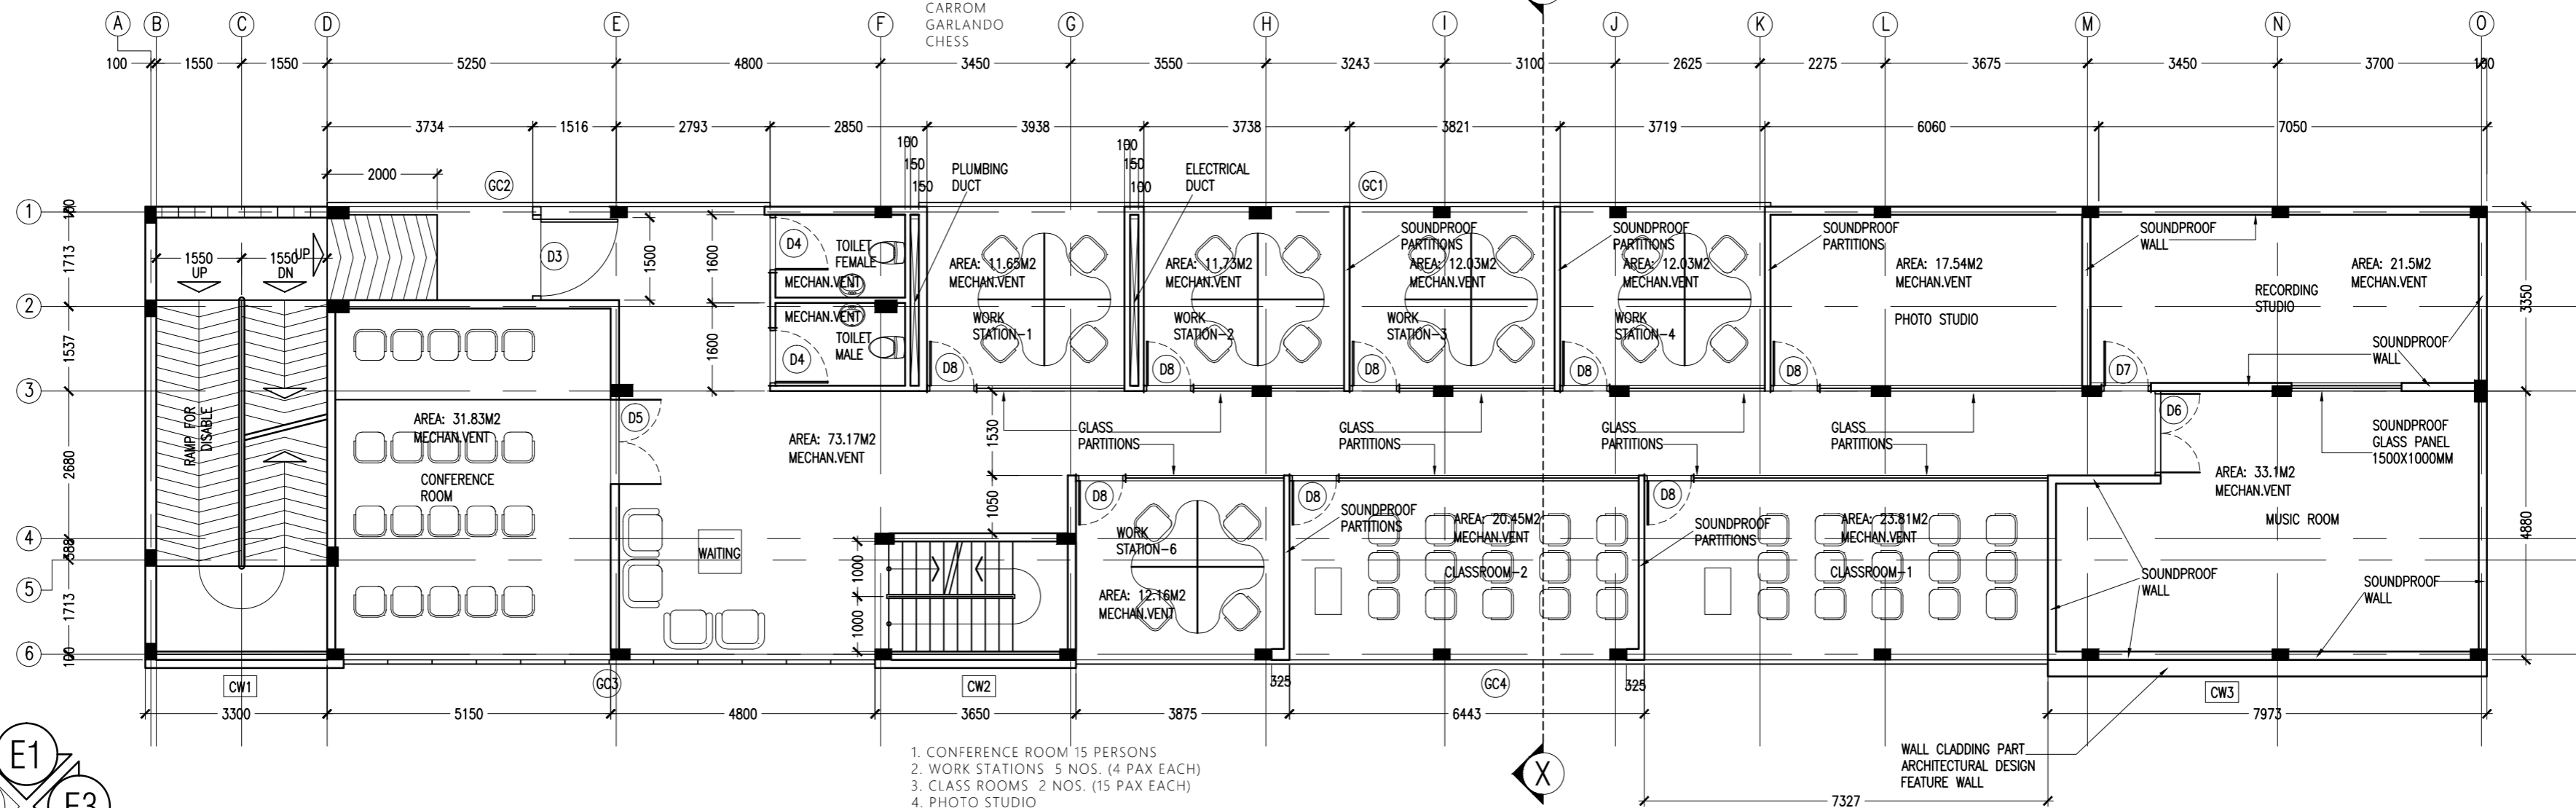


FIRST FLOOR PLAN

SCALE 1:100

- CONFERENCE ROOM 15 PERSONS
- WORK STATIONS 5 NOS. (4 PAX EACH)
- CLASS ROOMS 2 NOS. (15 PAX EACH)
- PHOTO STUDIO
- MUSIC ROOM
- MUSIC RECORDING STUDIO
- WASHROOM (M/F)
- WAITING AREA

WALL CLADDING PART
ARCHITECTURAL DESIGN
FEATURE WALL

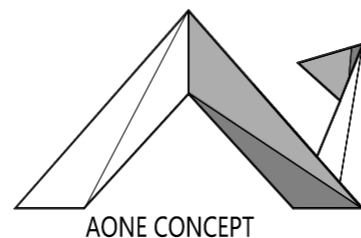

AONE CONCEPT

AMD.	

PROJECT	INNOVATION LAB
	MALE
ROAD	BODUTHAKURUFAANU MAGU
CLIENT	
OWNER	
SCALE	SCALE AS GIVEN

ARCH. CHK	AHMED ASHRAF
ARCH.	IBRAHIM ADHMAN
ENG. CHK	KINANATH HUSSAIN
CIV. ENG	HUSSAIN SALIQ
DATE	MAR 2021
FILE NO.	

PG NO.	
PR NO.	