

FINANCE AND ASSET MANAGEMENT
INFRASTRUCTURE UNIT
MALDIVES POLICE SERVICE

PROJECT TITLE:
RENOVATION
(HA. DHIDHDHOO POLICE STATION)

MALDIVES POLICE SERVICE SEAL & SIGN

CONTRACTORS SEAL & SIGN

THE DRAWINGS, CONCEPT AND DESIGN CONTAINED AREA THE PROPERTIES OF MALDIVES POLICE SERVICE. USE OF ANY KIND OR COPY OF WHOLE OR PART OF THIS DRAWING CONCEPT OR DESIGN OR USE ON OTHER PROJECTS OR SITES OTHER THAN THAT SPECIFIED ON THIS DRAWINGS IS STRICTLY PROHIBITED

ARCHITECT/DESIGNER DRAFTED BY


STRUCTURAL ENGINEER DRAFTED BY

CHECKED BY CHECKED BY

ARCHITECTURAL DRAWINGS


SHEET NO. DATE: 20 FEB 2022

A01

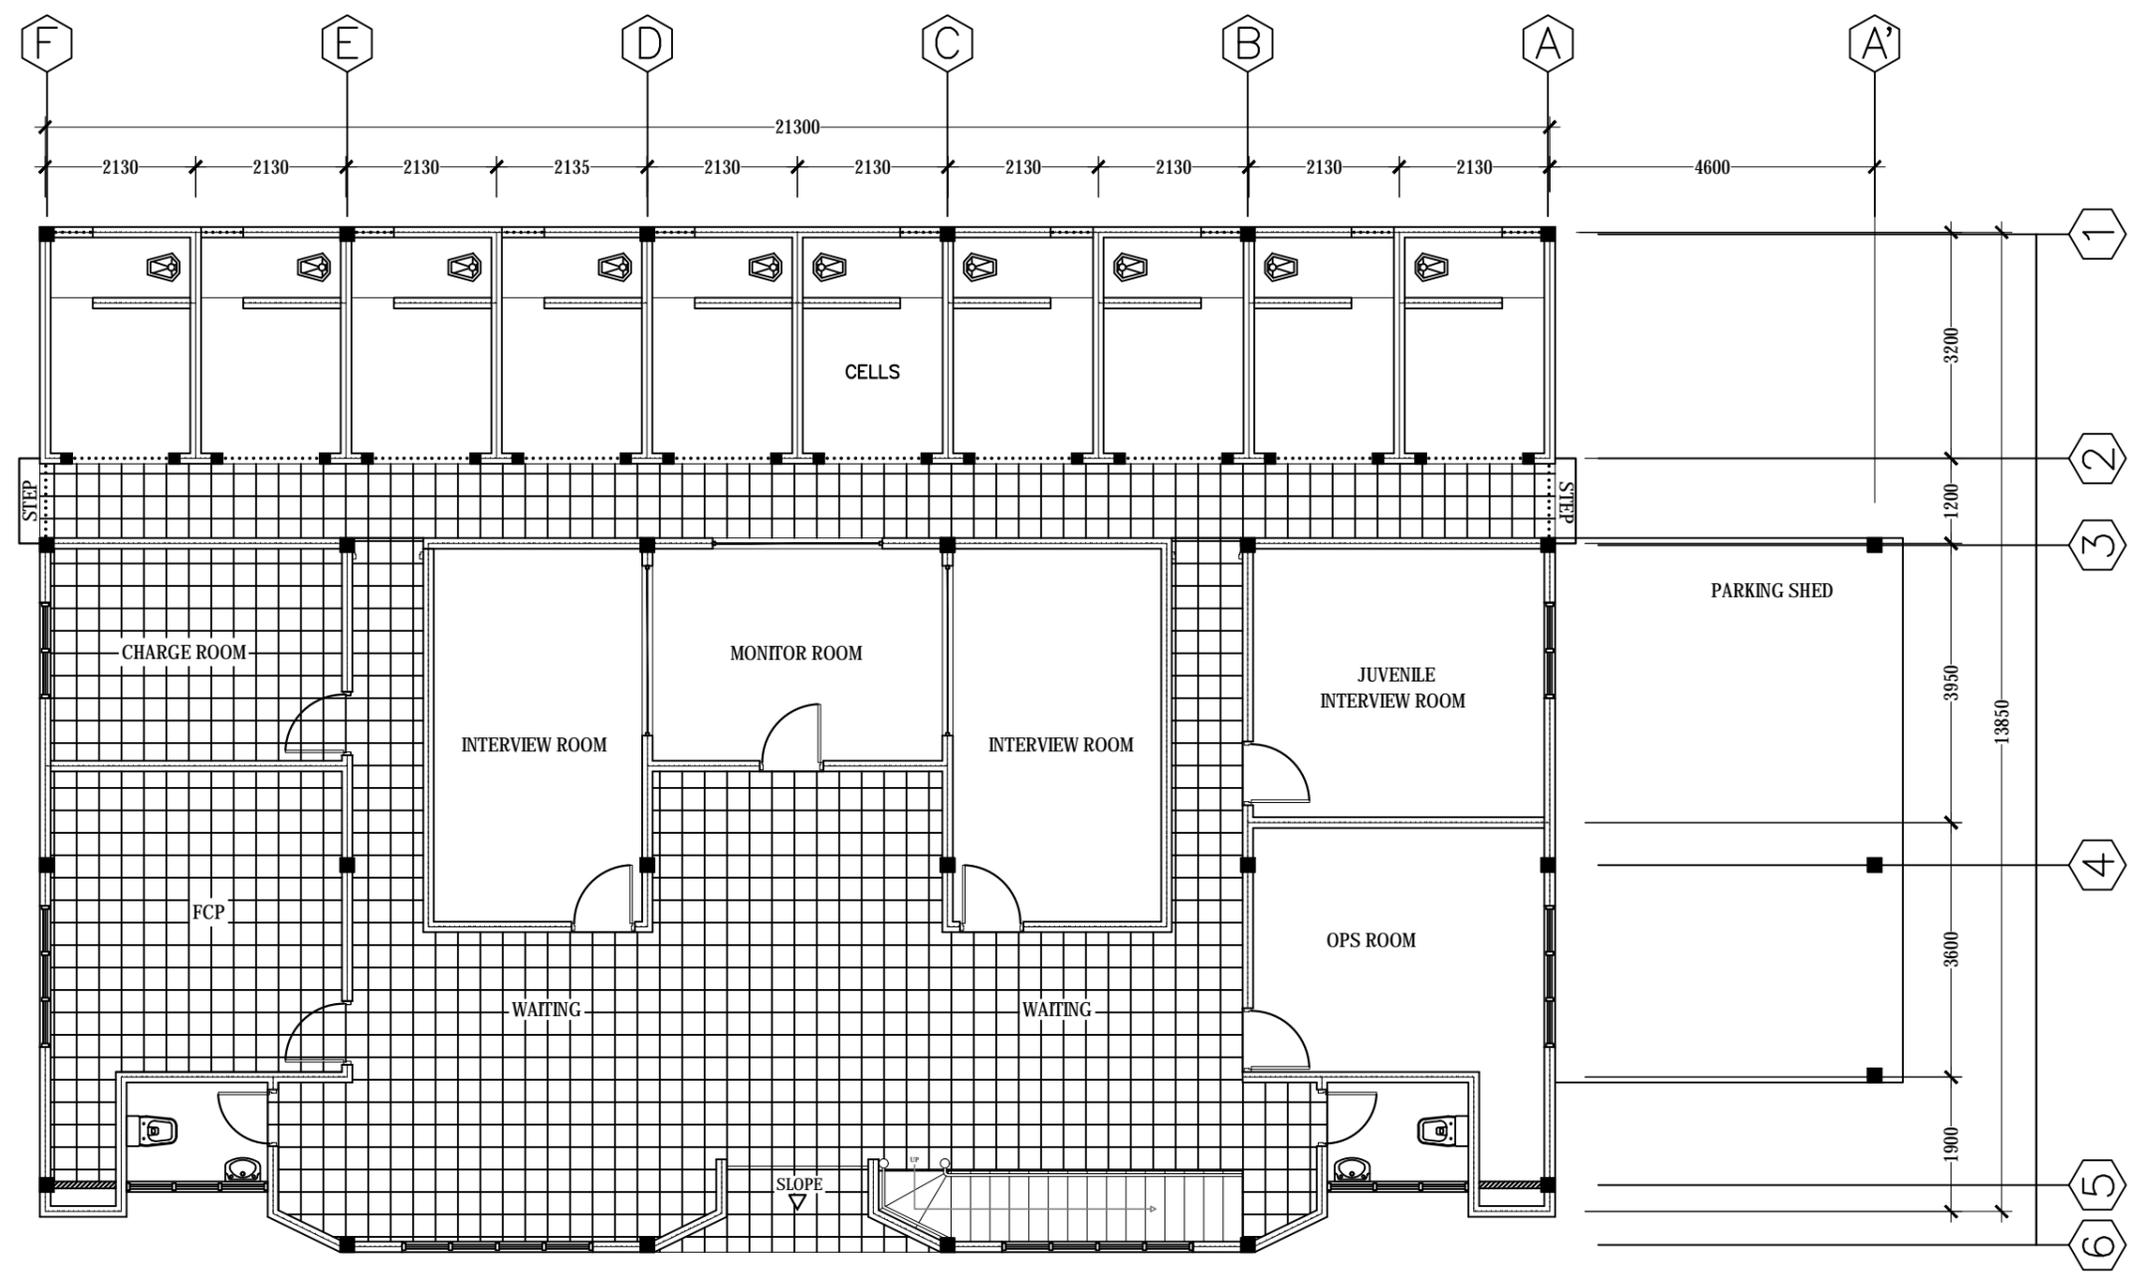

TILING PLAN (GROUND FLOOR)

SCALE 1:100

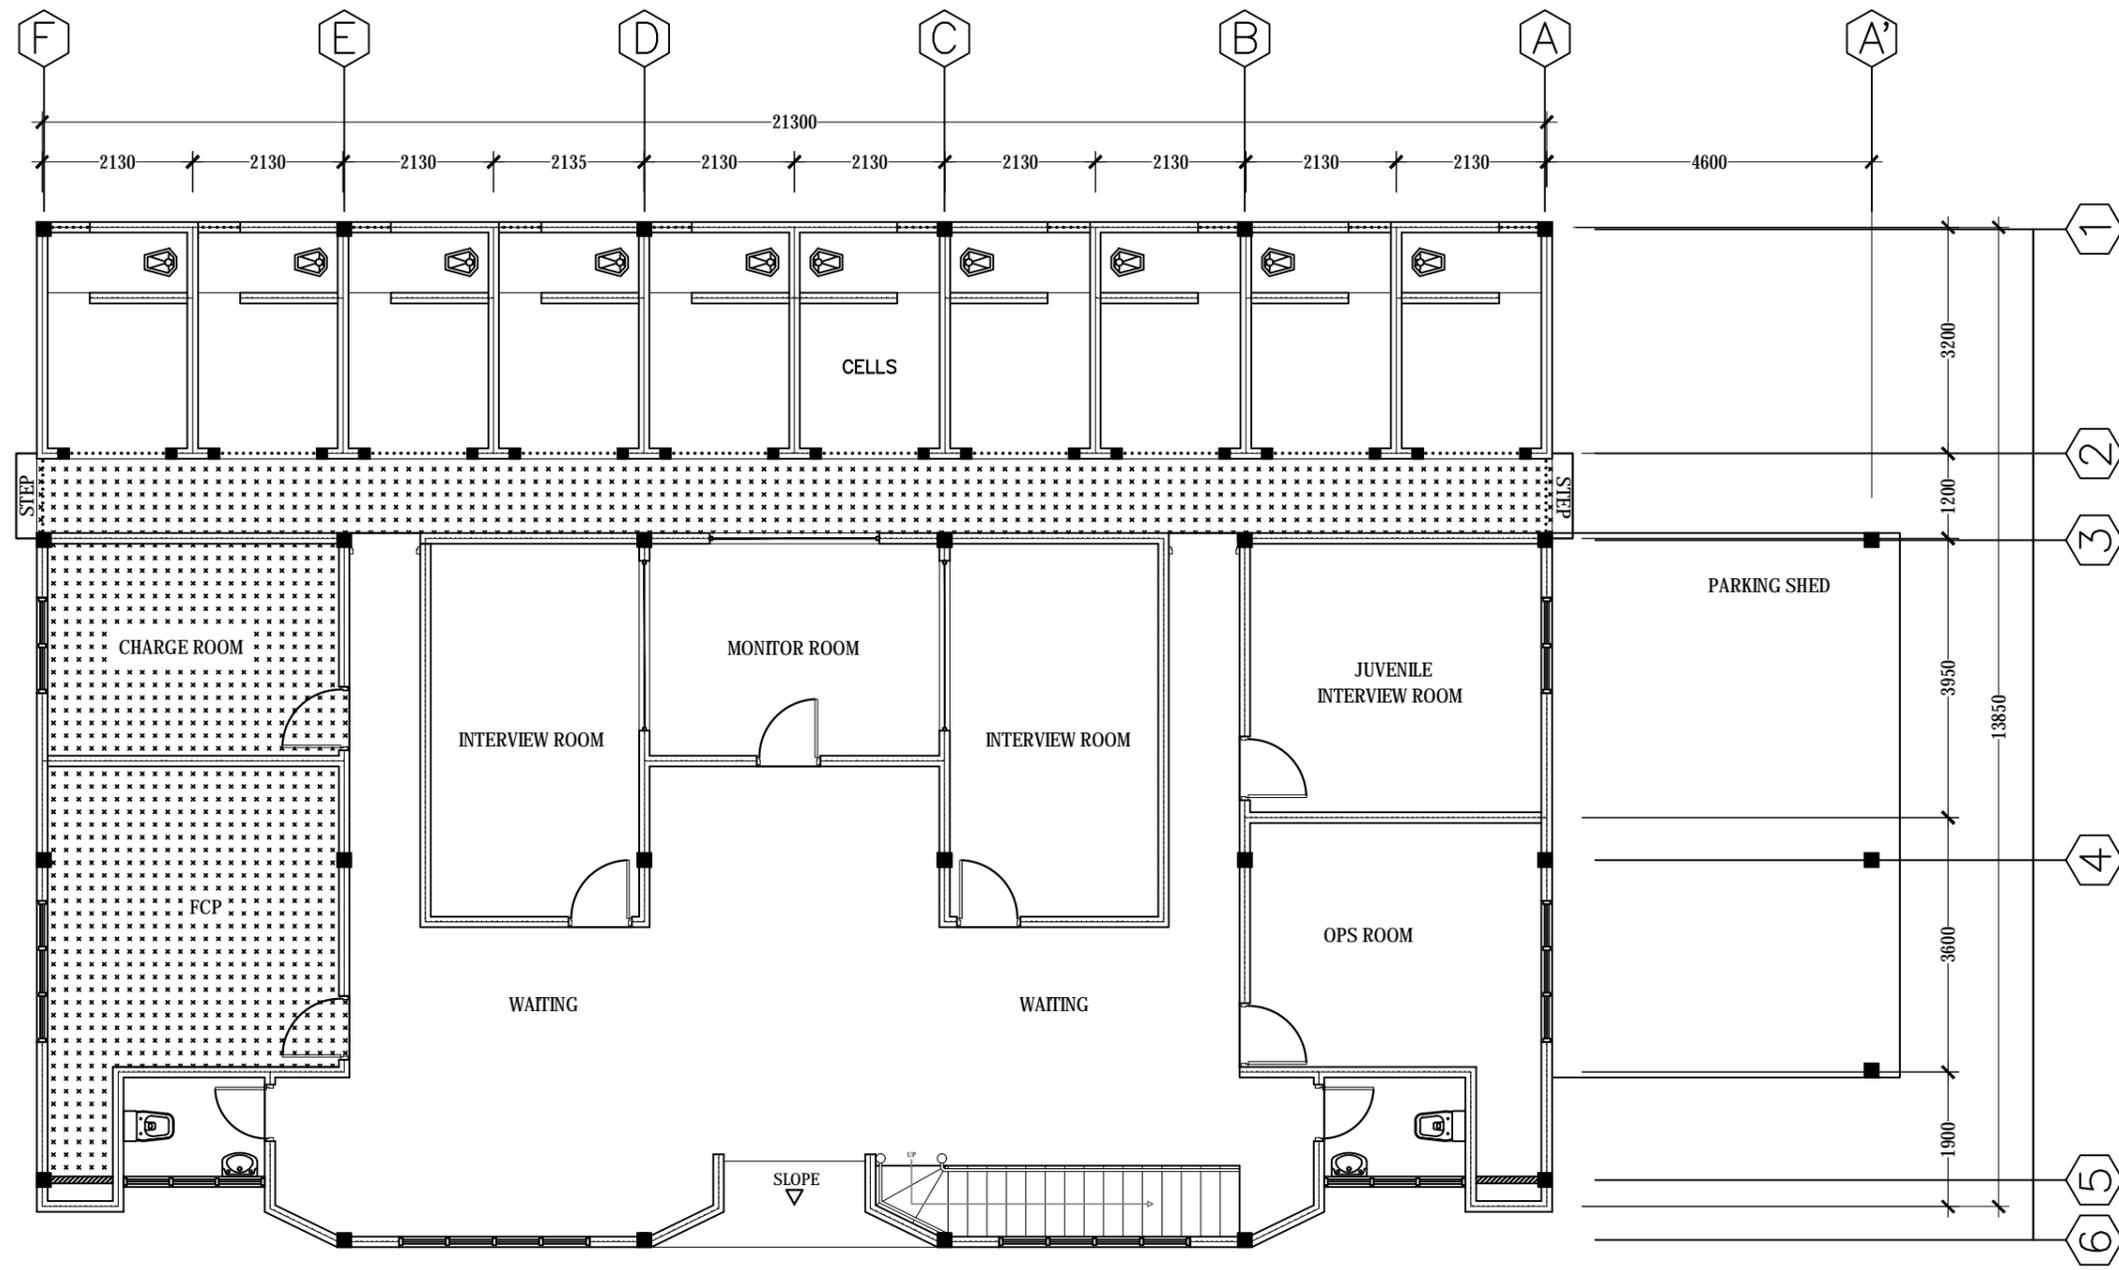

PROJECT TITLE:
RENOVATION
(HA. DHIDHDHOO POLICE STATION)

MALDIVES POLICE SERVICE SEAL & SIGN

CONTRACTORS SEAL & SIGN

THE DRAWINGS, CONCEPT AND DESIGN CONTAINED AREA THE PROPERTIES OF MALDIVES POLICE SERVICE. USE OF ANY KIND OR COPY OF WHOLE OR PART OF THIS DRAWING CONCEPT OR DESIGN OR USE ON OTHER PROJECTS OR SITES OTHER THAN THAT SPECIFIED ON THIS DRAWINGS IS STRICTLY PROHIBITED

ARCHITECT/DESIGNER DRAFTED BY

STRUCTURAL ENGINEER DRAFTED BY



CHECKED BY CHECKED BY

ARCHITECTURAL DRAWINGS

SHEET NO. DATE: 20 FEB 2022


A02

CEILING PLAN (GROUND FLOOR)
SCALE 1:100

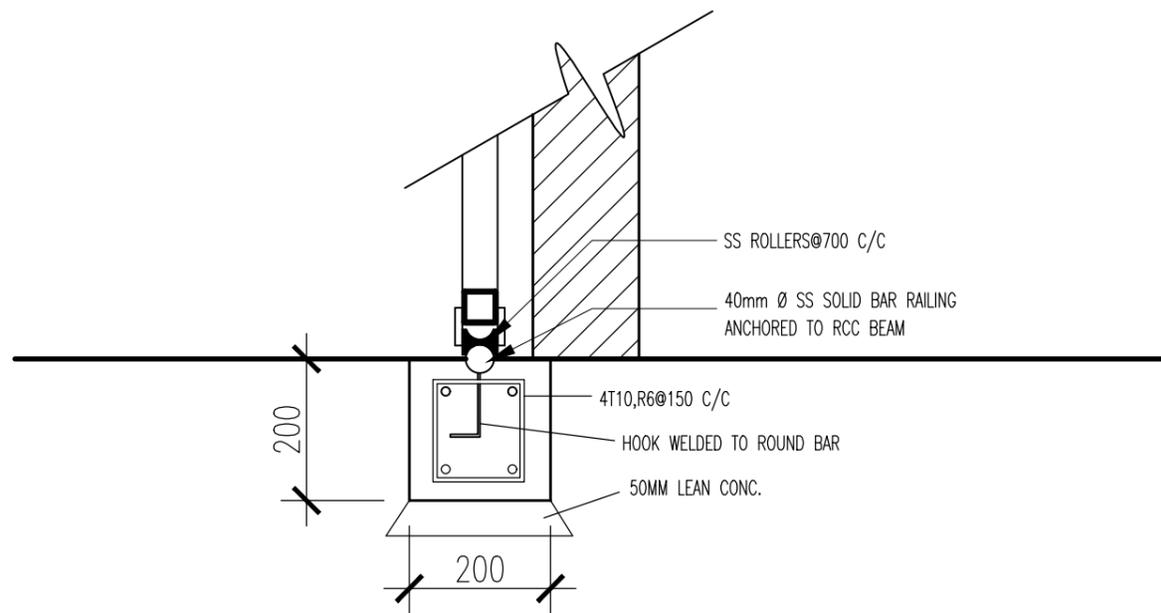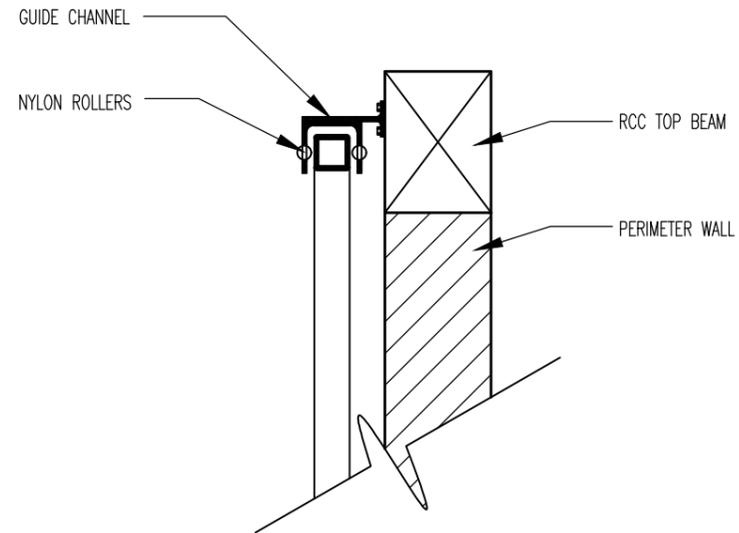


STRUCTURAL DETAIL
SCALE 1:10

FINANCE AND ASSET MANAGEMENT INFRASTRUCTURE UNIT MALDIVES POLICE SERVICE	
	
PROJECT TITLE: RENOVATION (HA. DHIDHDHOO POLICE STATION)	
MALDIVES POLICE SERVICE SEAL & SIGN	
CONTRACTORS SEAL & SIGN	
<p>THE DRAWINGS, CONCEPT AND DESIGN CONTAINED AREA THE PROPERTIES OF MALDIVES POLICE SERVICE. USE OF ANY KIND OR COPY OF WHOLE OR PART OF THIS DRAWING CONCEPT OR DESIGN OR USE ON OTHER PROJECTS OR SITES OTHER THAN THAT SPECIFIED ON THIS DRAWINGS IS STRICTLY PROHIBITED</p>	
ARCHITECT/DESIGNER	DRAFTED BY
STRUCTURAL ENGINEER	DRAFTED BY
CHECKED BY	CHECKED BY
ARCHITECTURAL DRAWINGS	
SHEET NO.	DATE: 20 FEB 2022
A-03	

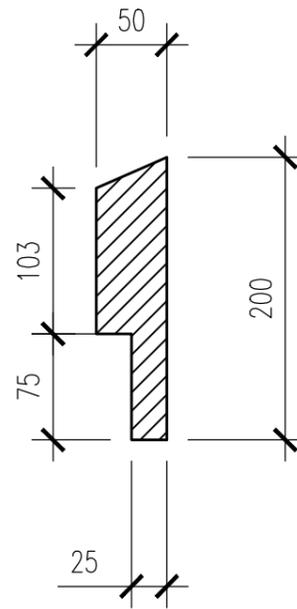


PLASTER BORDER DETAIL
SCALE 1:5


FINANCE AND ASSET MANAGEMENT INFRASTRUCTURE UNIT MALDIVES POLICE SERVICE	
PROJECT TITLE: RENOVATION (HA. DHIDHDHOO POLICE STATION)	
MALDIVES POLICE SERVICE SEAL & SIGN	
CONTRACTORS SEAL & SIGN	
THE DRAWINGS, CONCEPT AND DESIGN CONTAINED AREA THE PROPERTIES OF MALDIVES POLICE SERVICE. USE OF ANY KIND OR COPY OF WHOLE OR PART OF THIS DRAWING CONCEPT OR DESIGN OR USE ON OTHER PROJECTS OR SITES OTHER THAN THAT SPECIFIED ON THIS DRAWINGS IS STRICTLY PROHIBITED	
ARCHITECT/DESIGNER	DRAFTED BY
STRUCTURAL ENGINEER	DRAFTED BY
CHECKED BY	CHECKED BY
ARCHITECTURAL DRAWINGS	
SHEET NO.	DATE: 20 FEB 2022
A-04	

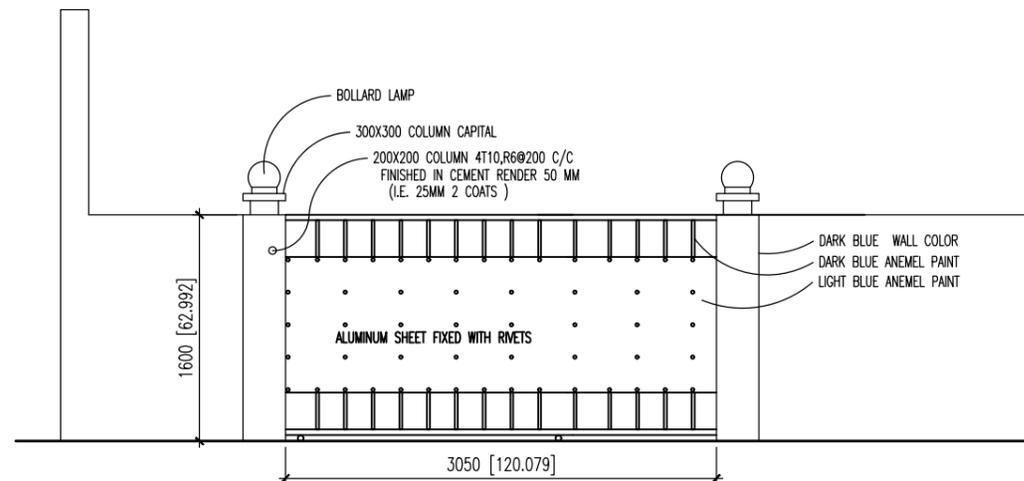


FRONT VIEW

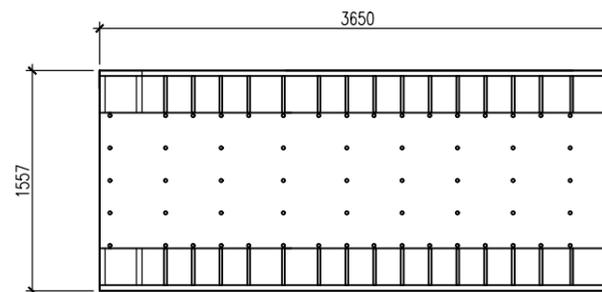


GATE PANEL(WITH ALUMINUM SHEET COVERING)

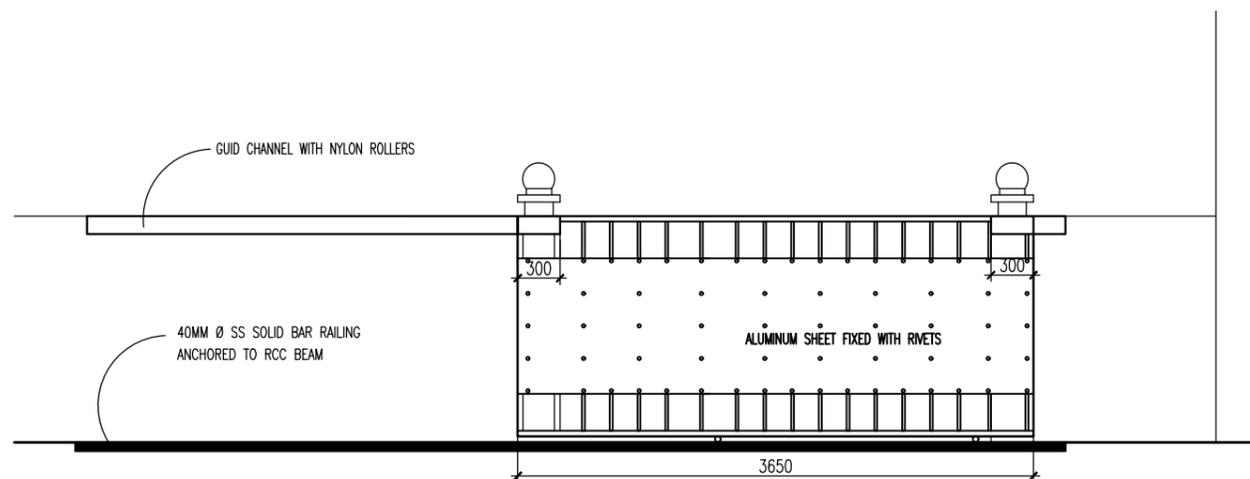

INSIDE VIEW

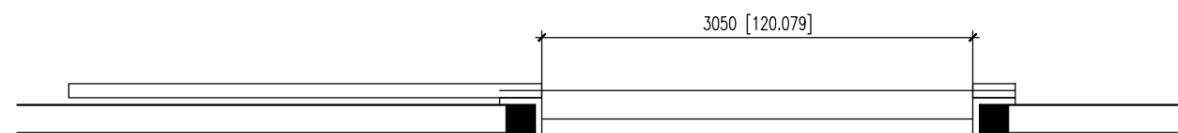

PLAN

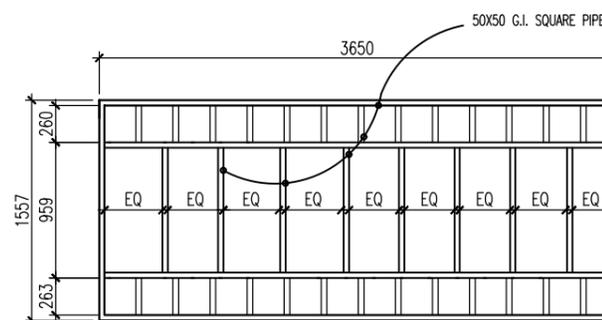


GATE PANEL(WITHOUT ALUMINUM SHEET COVERING)

DOOR WINDOW SCHEDULE


SCALE 1:50

FINANCE AND ASSET MANAGEMENT INFRASTRUCTURE UNIT  MALDIVES POLICE SERVICE	
PROJECT TITLE:	
RENOVATION (HA. DHIDHDHOO POLICE STATION)	
MALDIVES POLICE SERVICE SEAL & SIGN	
CONTRACTORS SEAL & SIGN	
THE DRAWINGS, CONCEPT AND DESIGN CONTAINED AREA THE PROPERTIES OF MALDIVES POLICE SERVICE. USE OF ANY KIND OR COPY OF WHOLE OR PART OF THIS DRAWING CONCEPT OR DESIGN OR USE ON OTHER PROJECTS OR SITES OTHER THAN THAT SPECIFIED ON THIS DRAWINGS IS STRICTLY PROHIBITED	
ARCHITECT/DESIGNER	DRAFTED BY
STRUCTURAL ENGINEER	DRAFTED BY
CHECKED BY	CHECKED BY
ARCHITECTURAL DRAWINGS	
SHEET NO.	DATE: 20 FEB 2022
A-05	

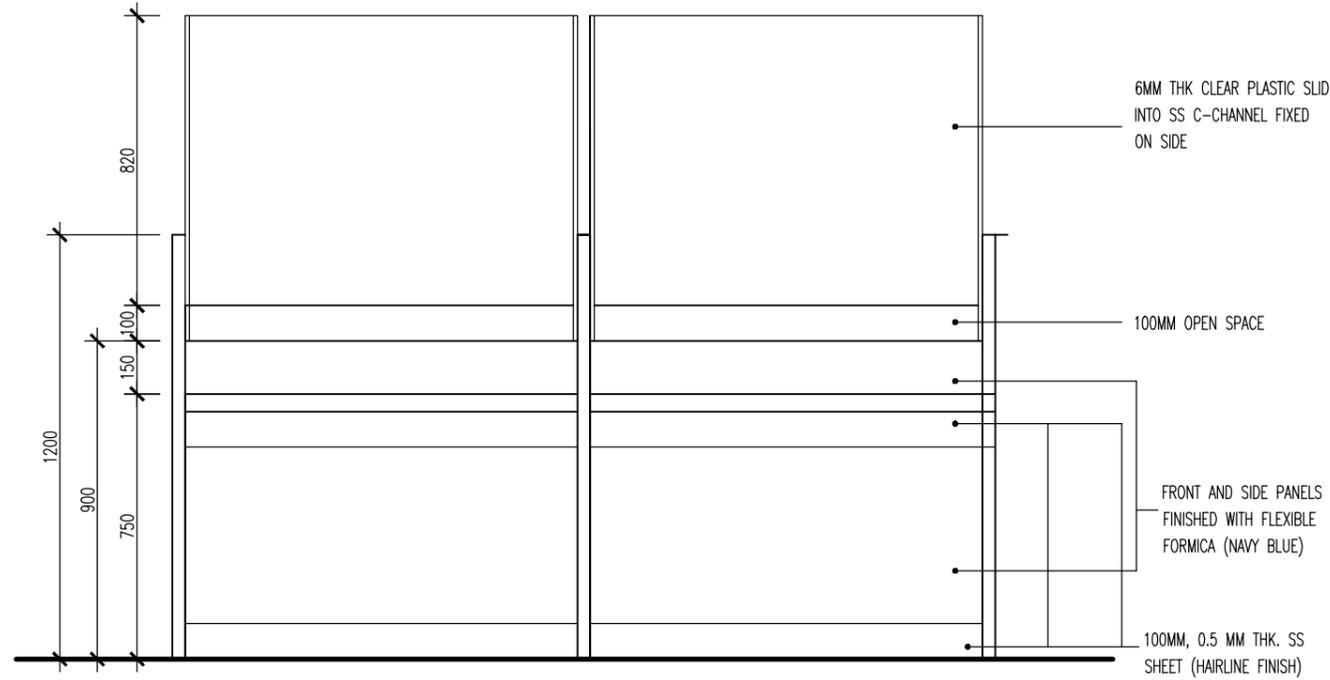


FRONT ELEVATION

SCALE 1:20

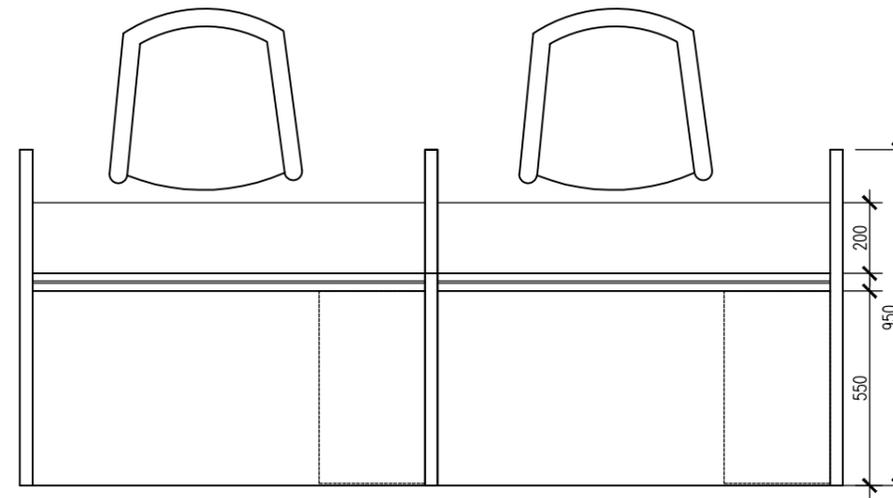

PLAN

SCALE 1:20

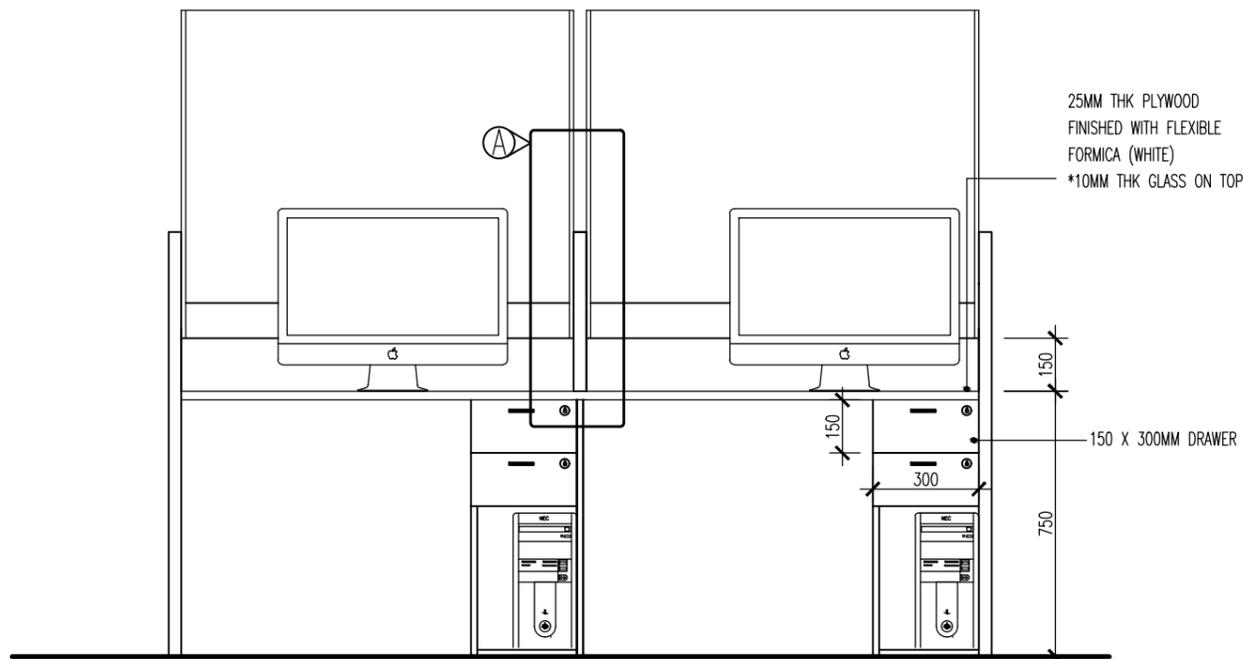


BACK ELEVATION

SCALE 1:20

NOTE:

- * CONFIRM ALL DIMENSIONS ON SITE BEFORE ANY WORKS COMMENCE.
- * LOCK AND KEY AND HANDLE MUST BE INCLUDED

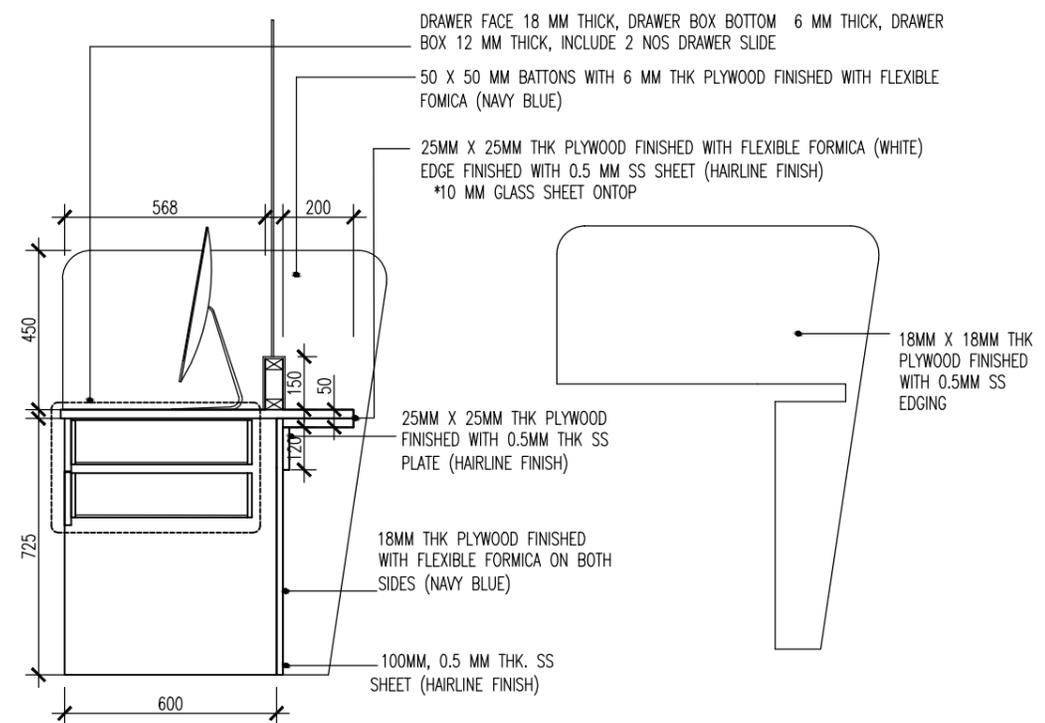

SECTIONAL ELEVATION

SCALE 1:20

NOTE:

- * CONFIRM ALL DIMENSIONS ON SITE BEFORE ANY WORKS COMMENCE.
- * LOCK AND KEY AND HANDLE MUST BE INCLUDED

FINANCE AND ASSET MANAGEMENT
INFRASTRUCTURE UNIT
MALDIVES POLICE SERVICE

PROJECT TITLE:
RENOVATION
(HA. DHIDHDHOO POLICE STATION)

MALDIVES POLICE SERVICE SEAL & SIGN

CONTRACTORS SEAL & SIGN

THE DRAWINGS, CONCEPT AND DESIGN CONTAINED AREA THE PROPERTIES OF MALDIVES POLICE SERVICE. USE OF ANY KIND OR COPY OF WHOLE OR PART OF THIS DRAWING CONCEPT OR DESIGN OR USE ON OTHER PROJECTS OR SITES OTHER THAN THAT SPECIFIED ON THIS DRAWINGS IS STRICTLY PROHIBITED

ARCHITECT/DESIGNER DRAFTED BY

STRUCTURAL ENGINEER DRAFTED BY

CHECKED BY CHECKED BY

ARCHITECTURAL DRAWINGS

SHEET NO. DATE: 20 FEB 2022

A-06