


ދިވެހިސަރުކާރުގެ ގެޒެޓް

AHMADHEE MAGU

75 FT

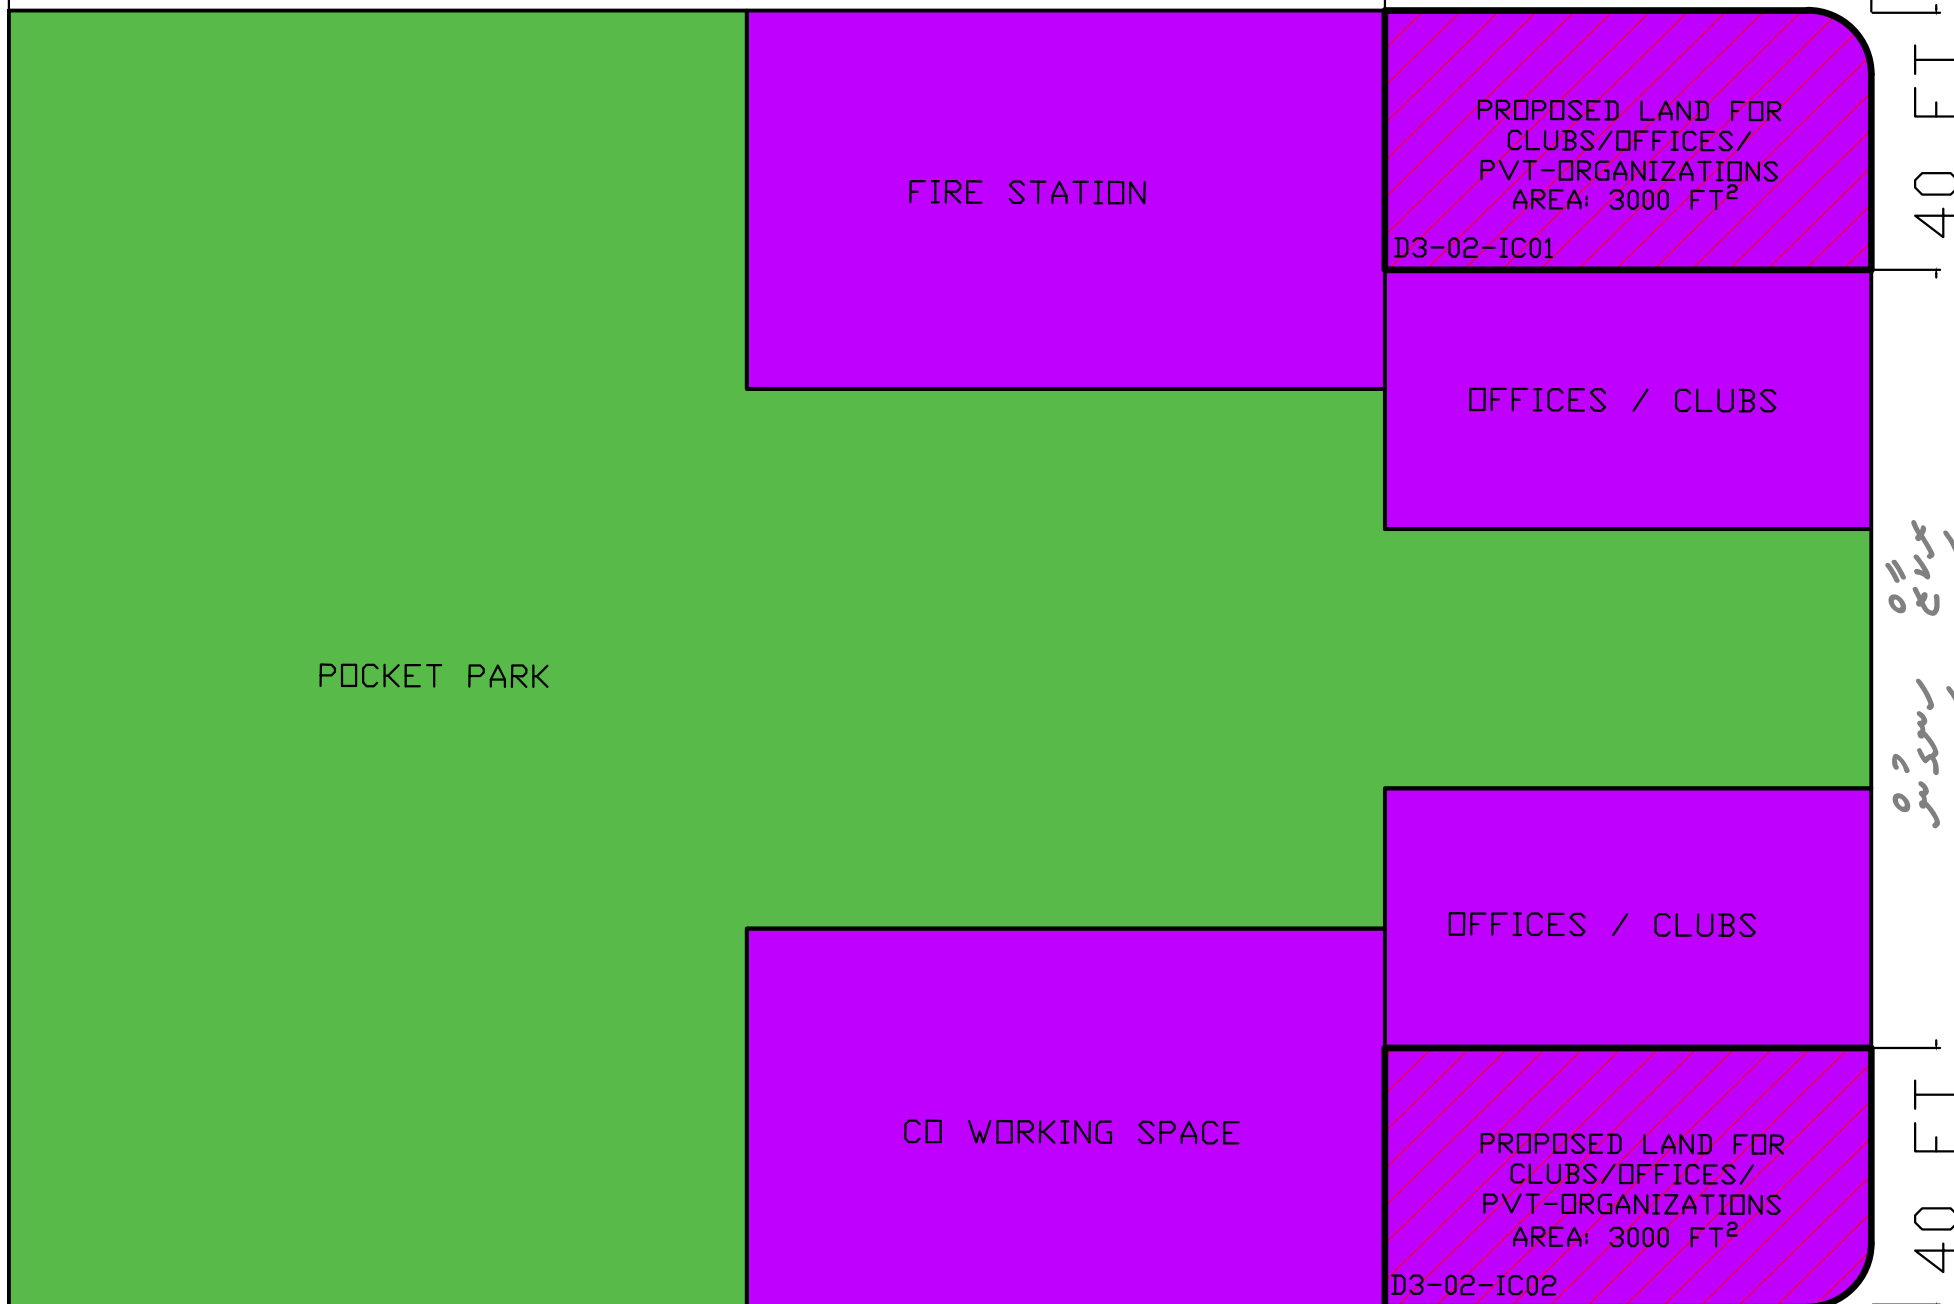


FIVEROSE	BEAUTY SKY
RIKAAZ	NEEL
PURPLE	VENUS
PLEASURE	KOKAA
FASHUVI	CASTLE

ދިވެހިސަރުކާރުގެ ގެޒެޓް  
RIKAAZ HIN'GUN

ދިވެހިސަރުކާރުގެ ގެޒެޓް

MASVERI HIN'GUN

75 FT

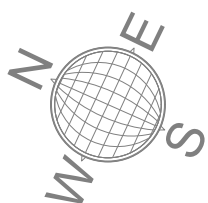

SITE PLAN  
SCALE = NTS

SECRETARIAT of the SOUTH MILADHUNMADULU KENDHIKULHUDHOO COUNCIL

PROJECT:  
PROPOSED LAND FOR CLUBS / OFFICES / PRIVATE ORGANIZATIONS

SCALE: NTS

DATE: FEBRUARY 2023



A01