

PARENT HIYAA DESIGN

CLIENT ; SECRETARIAT OF HIMMAFUSHI COUNCIL

DESIGNED BY INAS'ART / DESIGNER ; HASAN INAN

CONTACT INFO ; PHONE 7491901 / EMAIL; inanmtg23@gmail.com



IMAGE 1
SCALE 1: 100




IMAGE 2
SCALE 1: 100




IMAGE 3
SCALE 1: 100




IMAGE 4
SCALE 1: 100

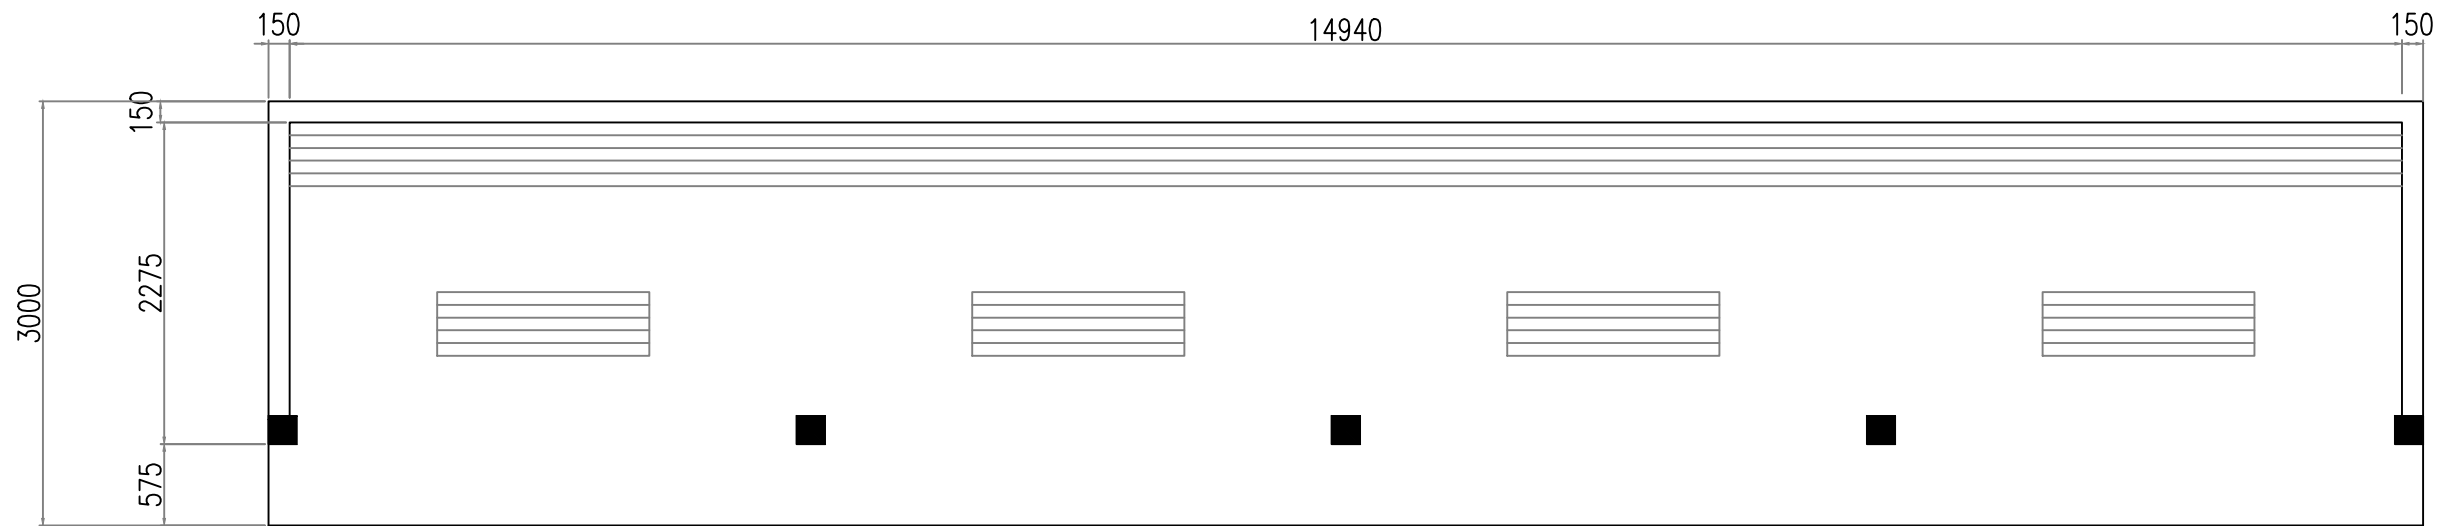


FLOOR PLAN
SCALE 1: 100

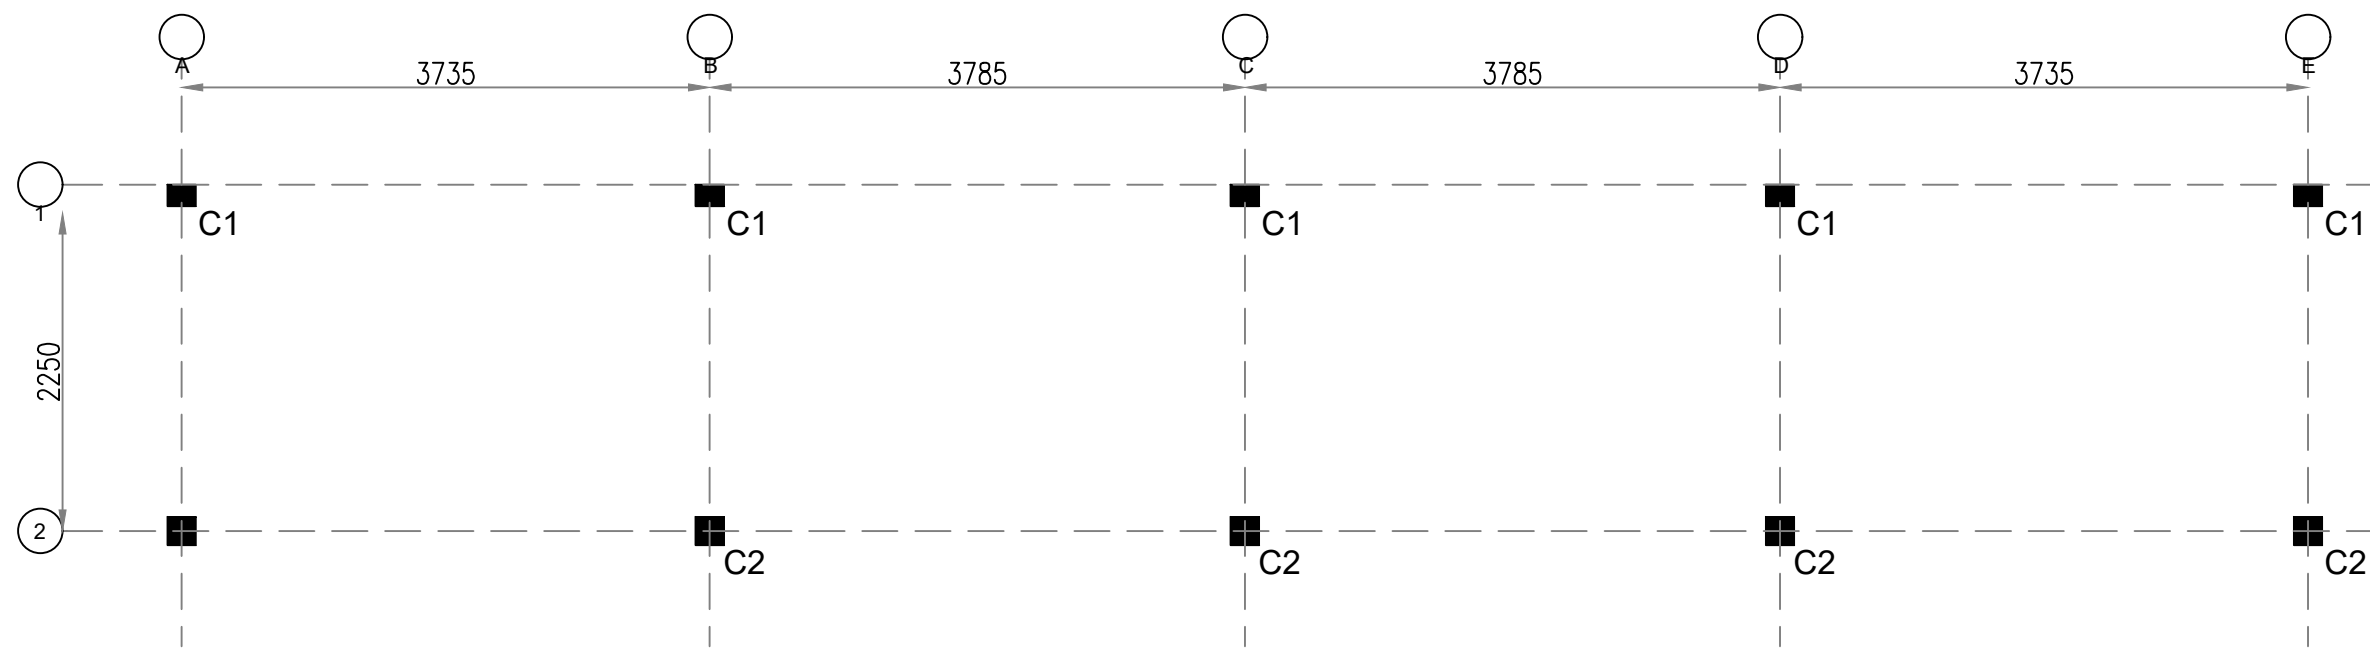


COLUMN FLOOR PLAN
SCALE 1: 100

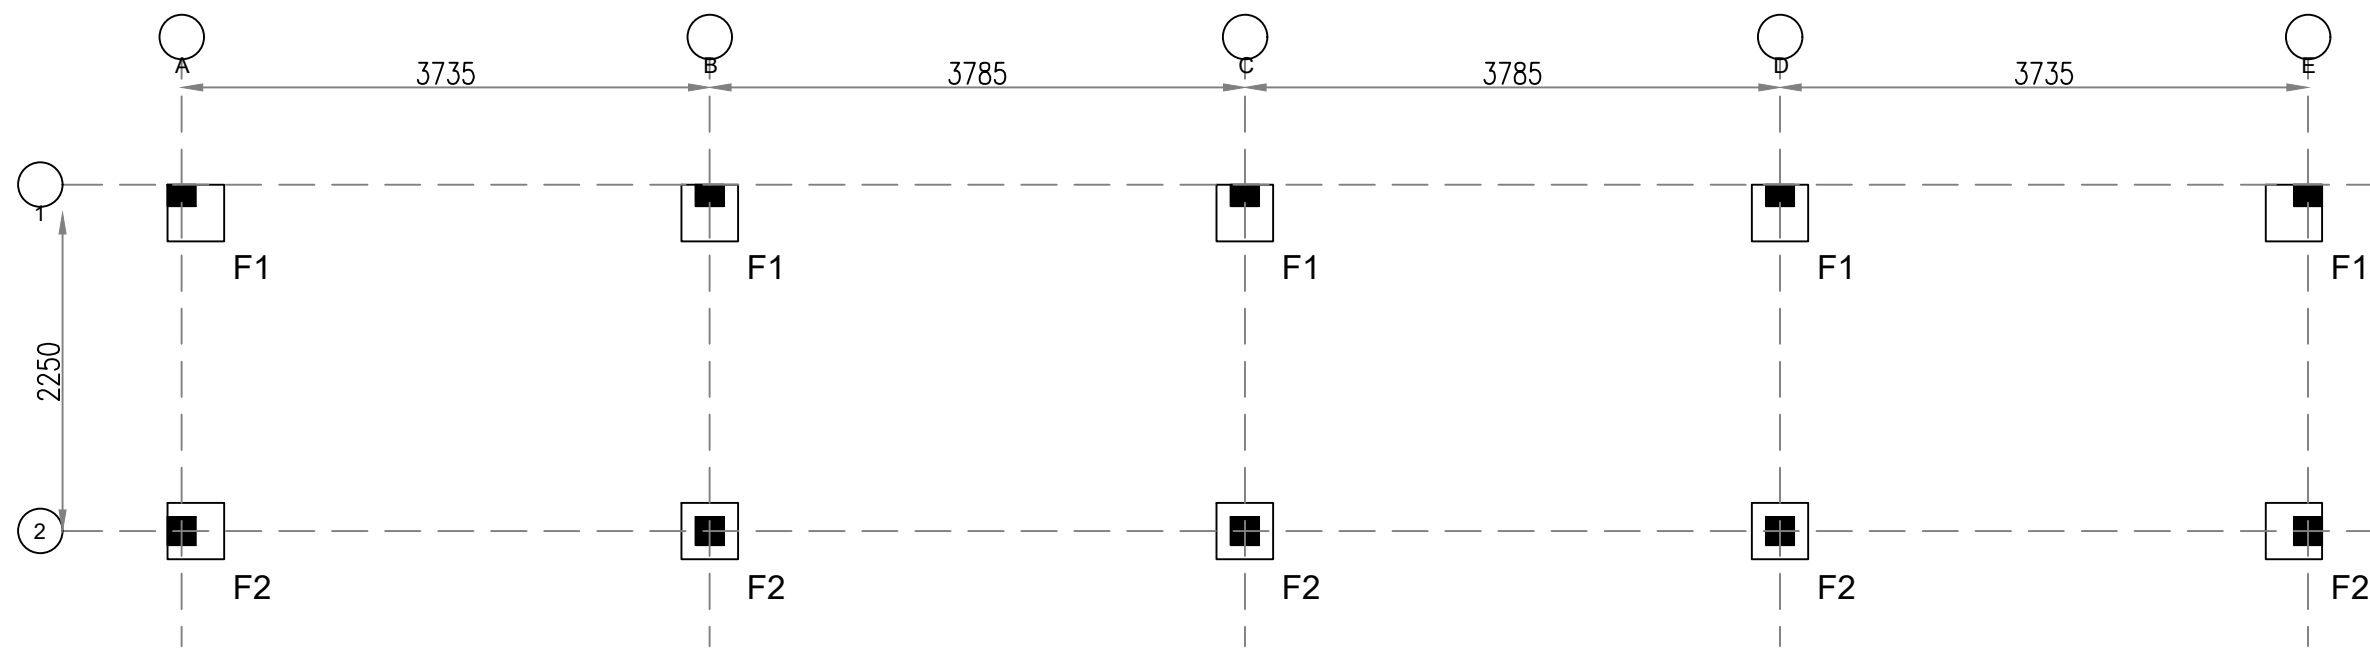


FOUNDATION PLAN
SCALE 1: 100

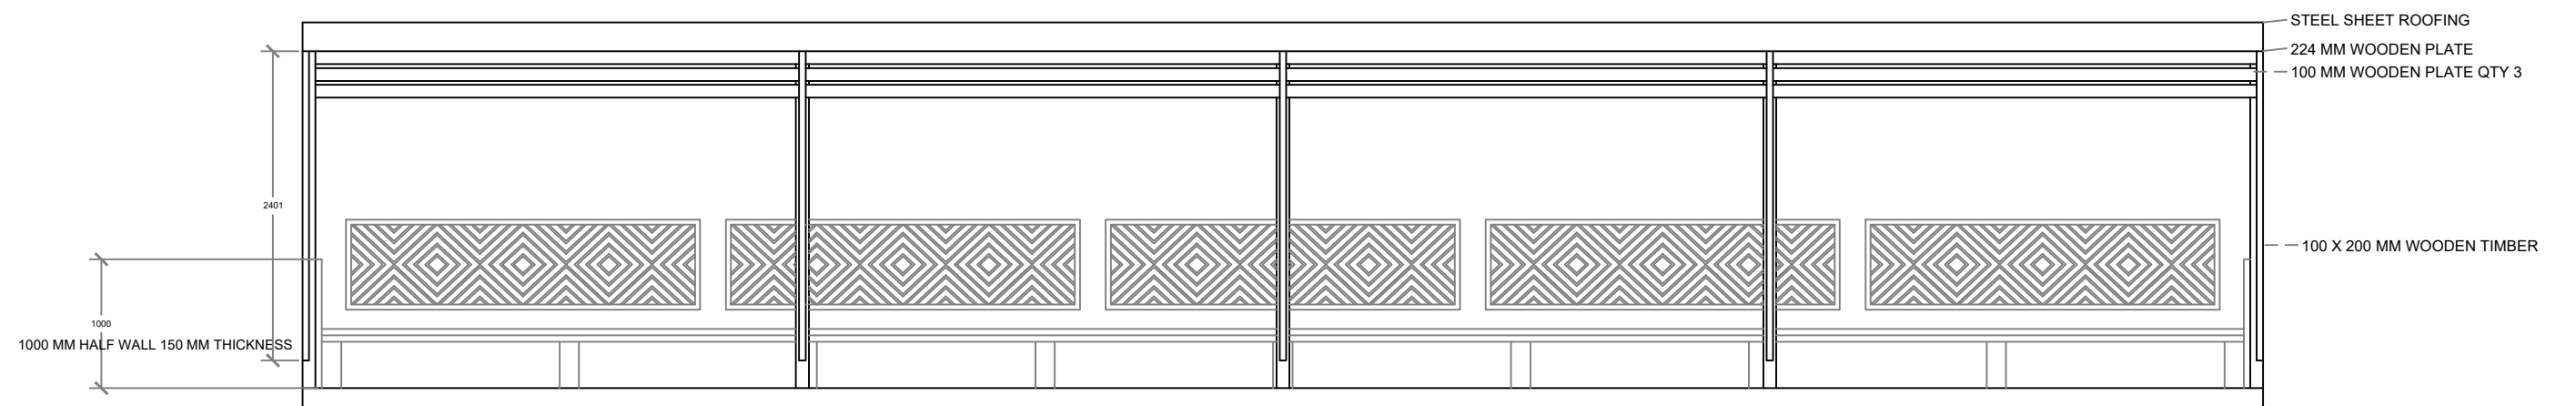

FRONT ELEVATION
SCALE 1: 100

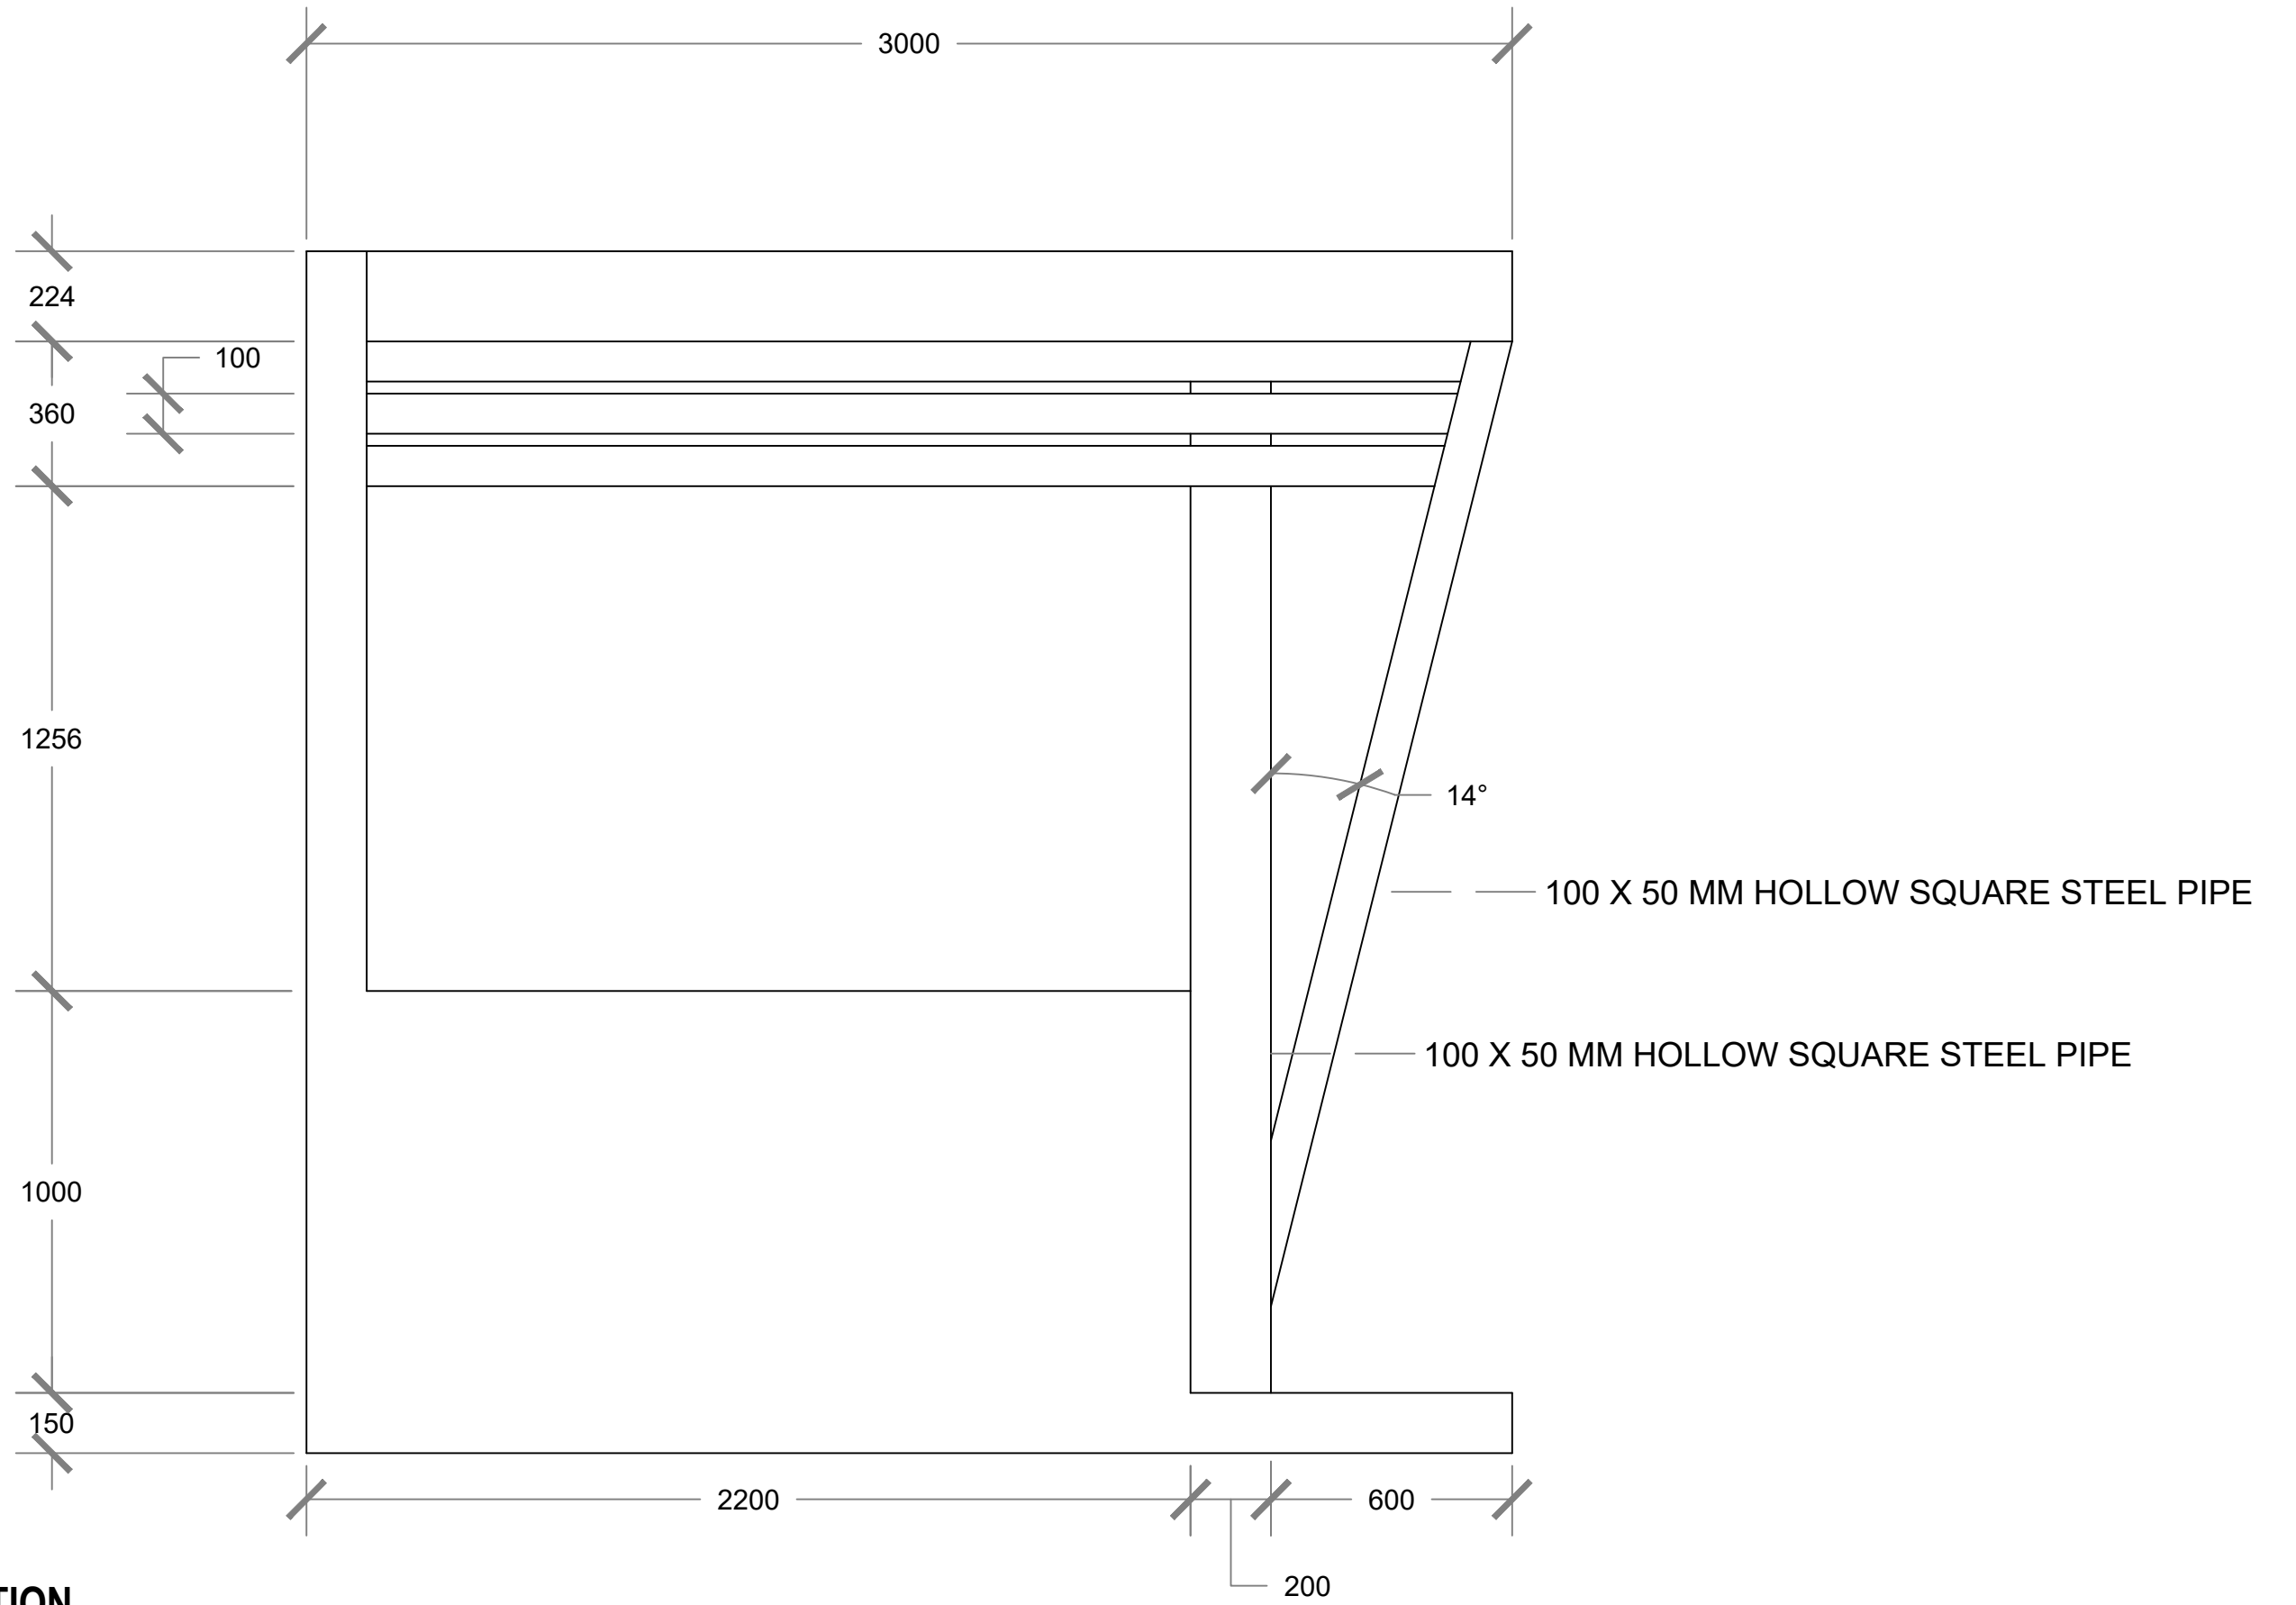


SIDE ELEVATION
 SCALE 1: 20

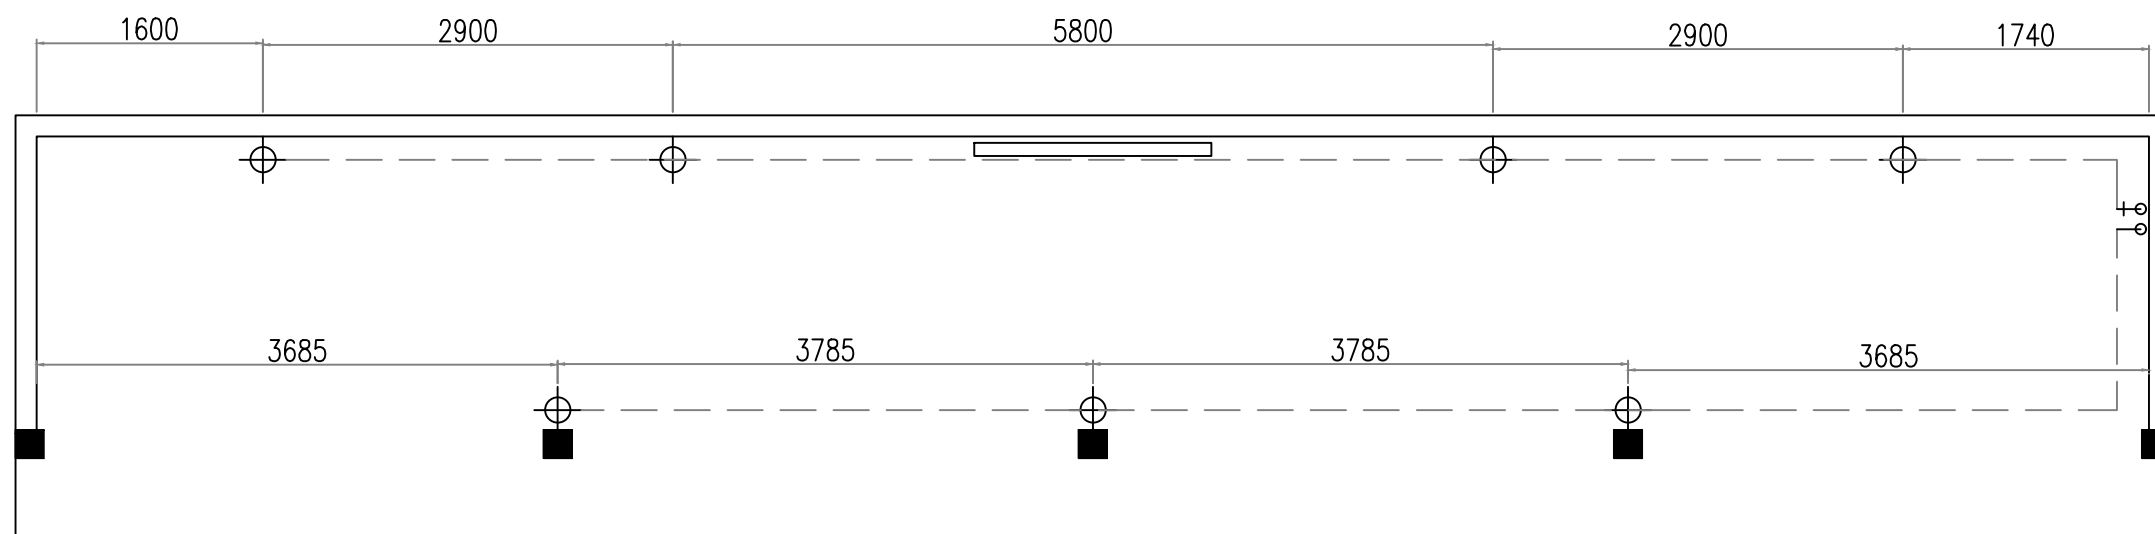

- ⊕ ⊖ 4 gang 1 switch
- ⊖ 3 gang 1 switch

ELECTRIC PLAN
SCALE 1: 100

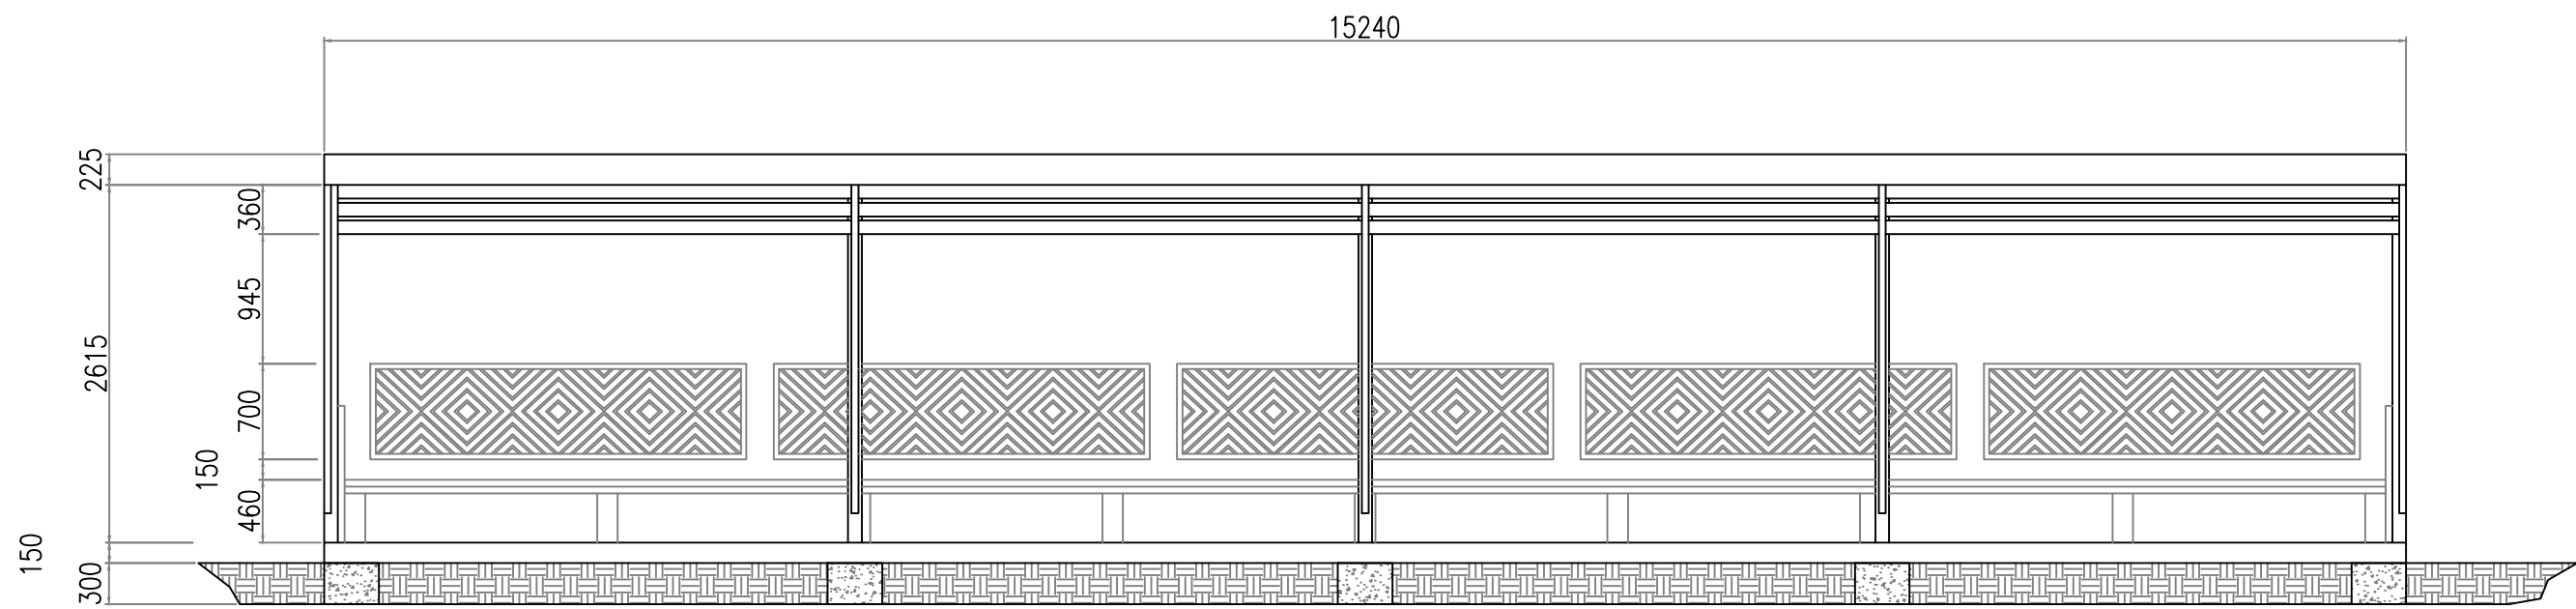


FOUNDATION DEPTH 300MM

FRONT SECTION
SCALE 1: 100





F2



TOP VIEW

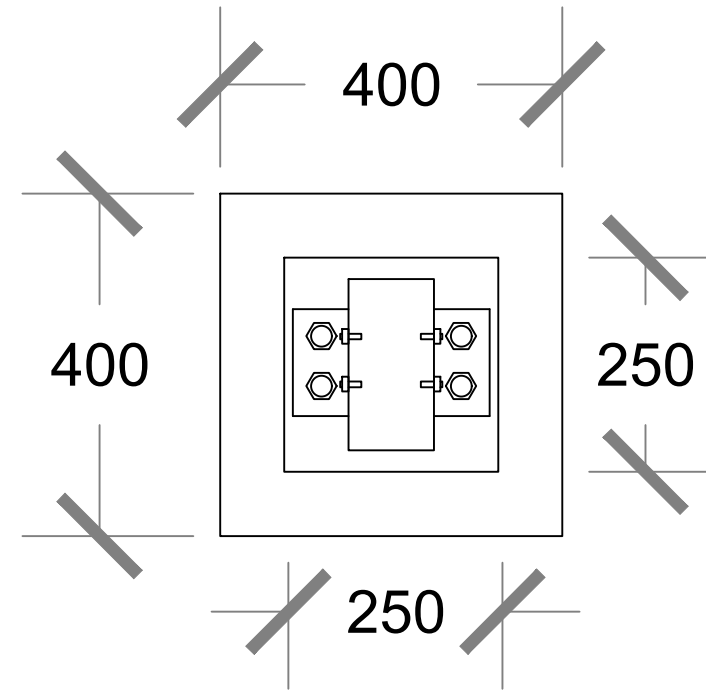


C2

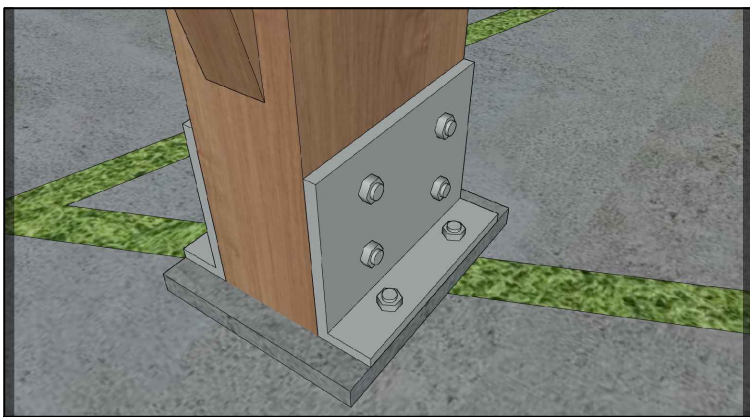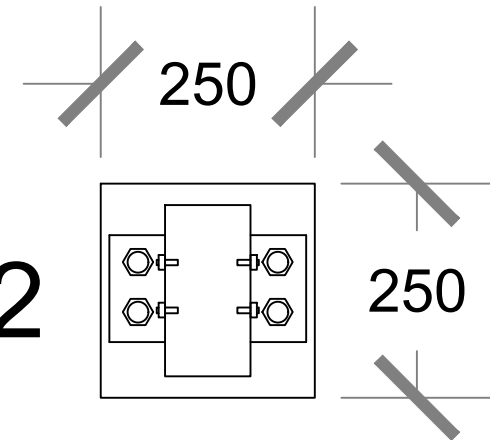

IRON PLATE

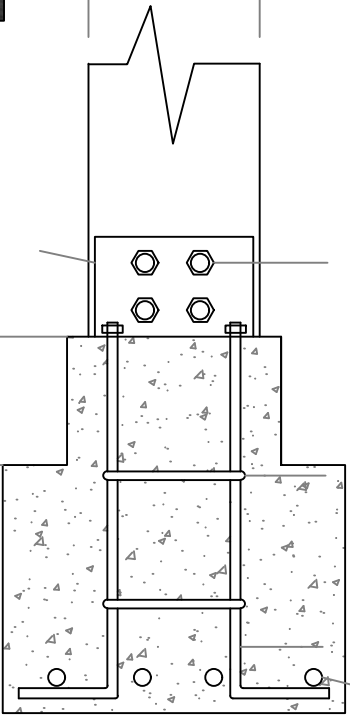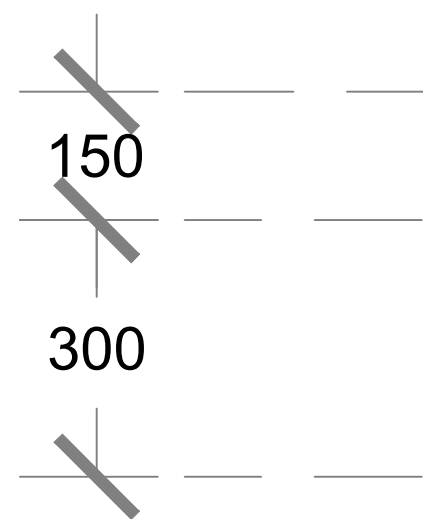




SIDE VIEW 1

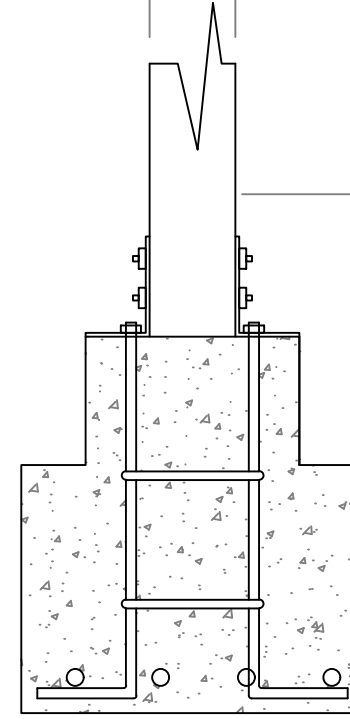



SIDE VIEW 2

200 X 100 MM WOODEN TIMBER


FOUNDATION F2 DETAILS

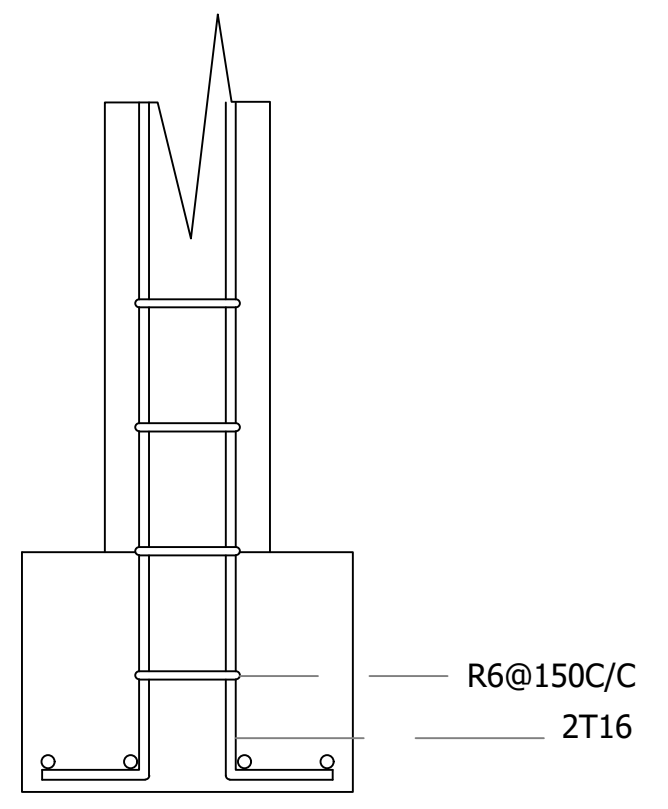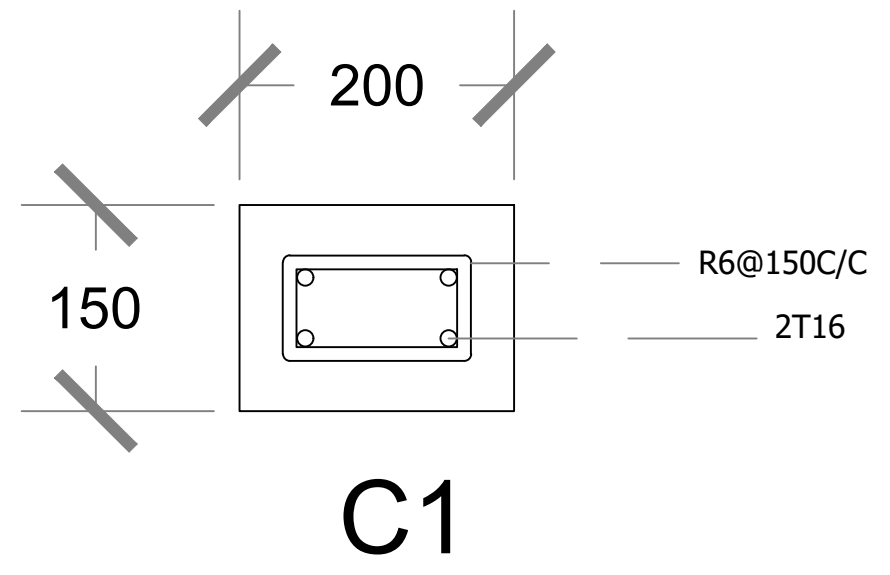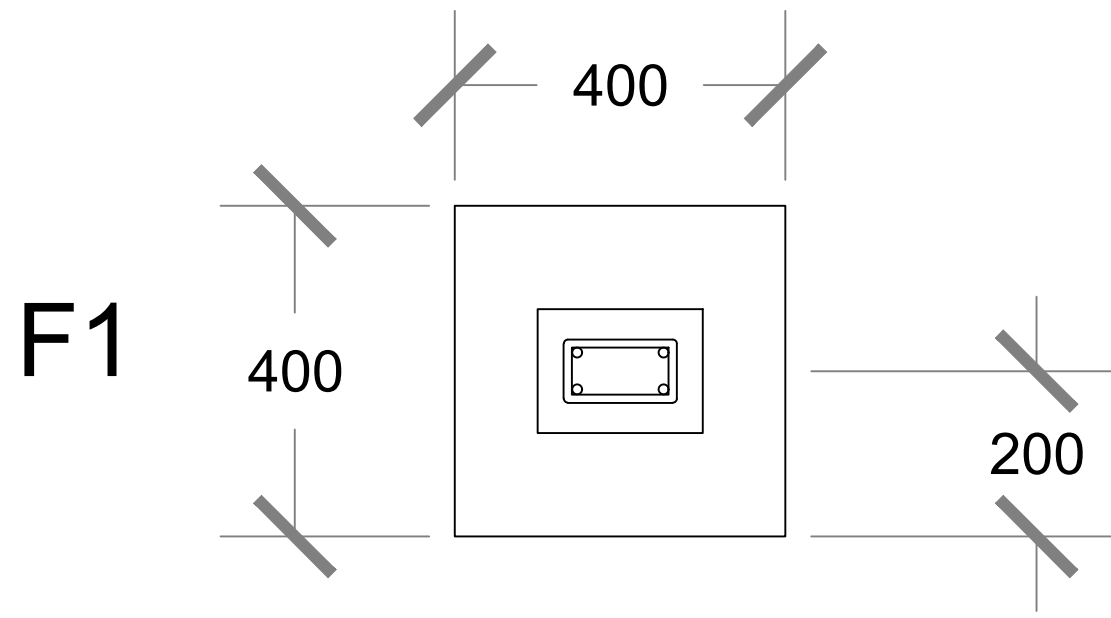

FOUNDATION F1 & C1 DETAILS
 SCALE 1: 20

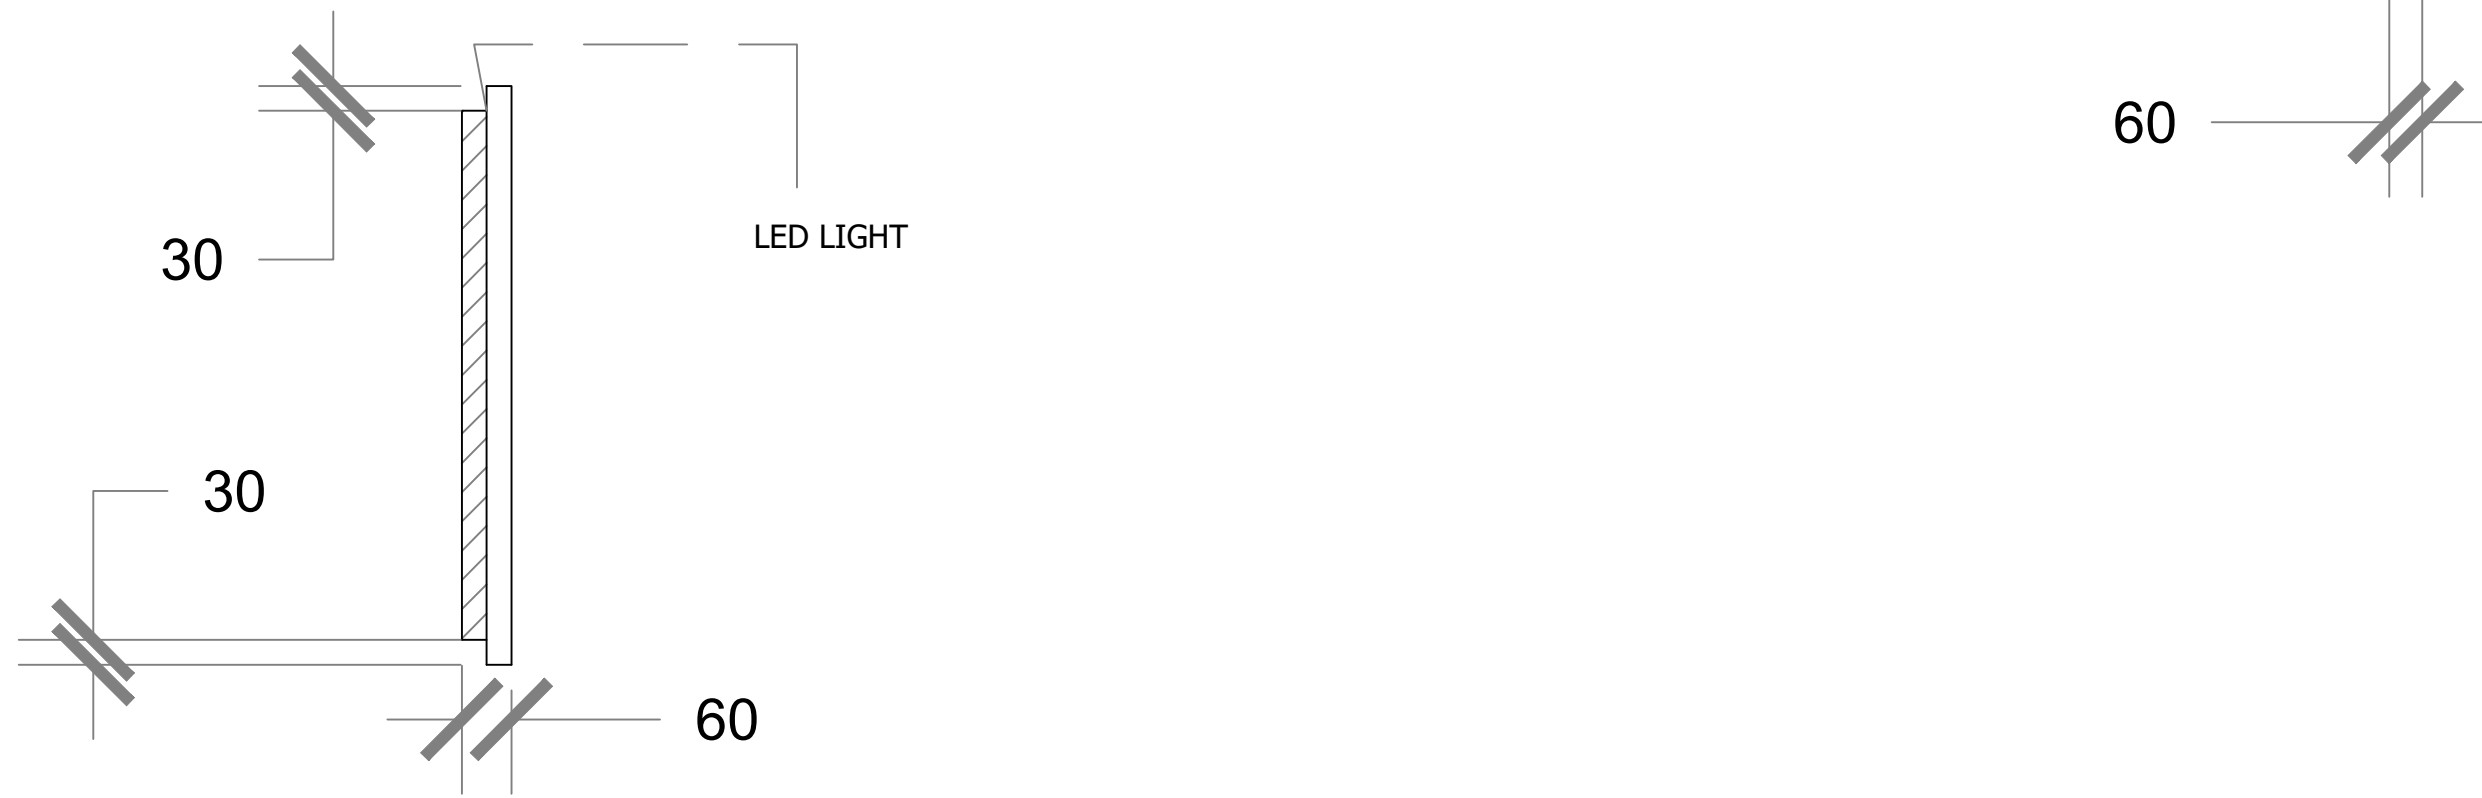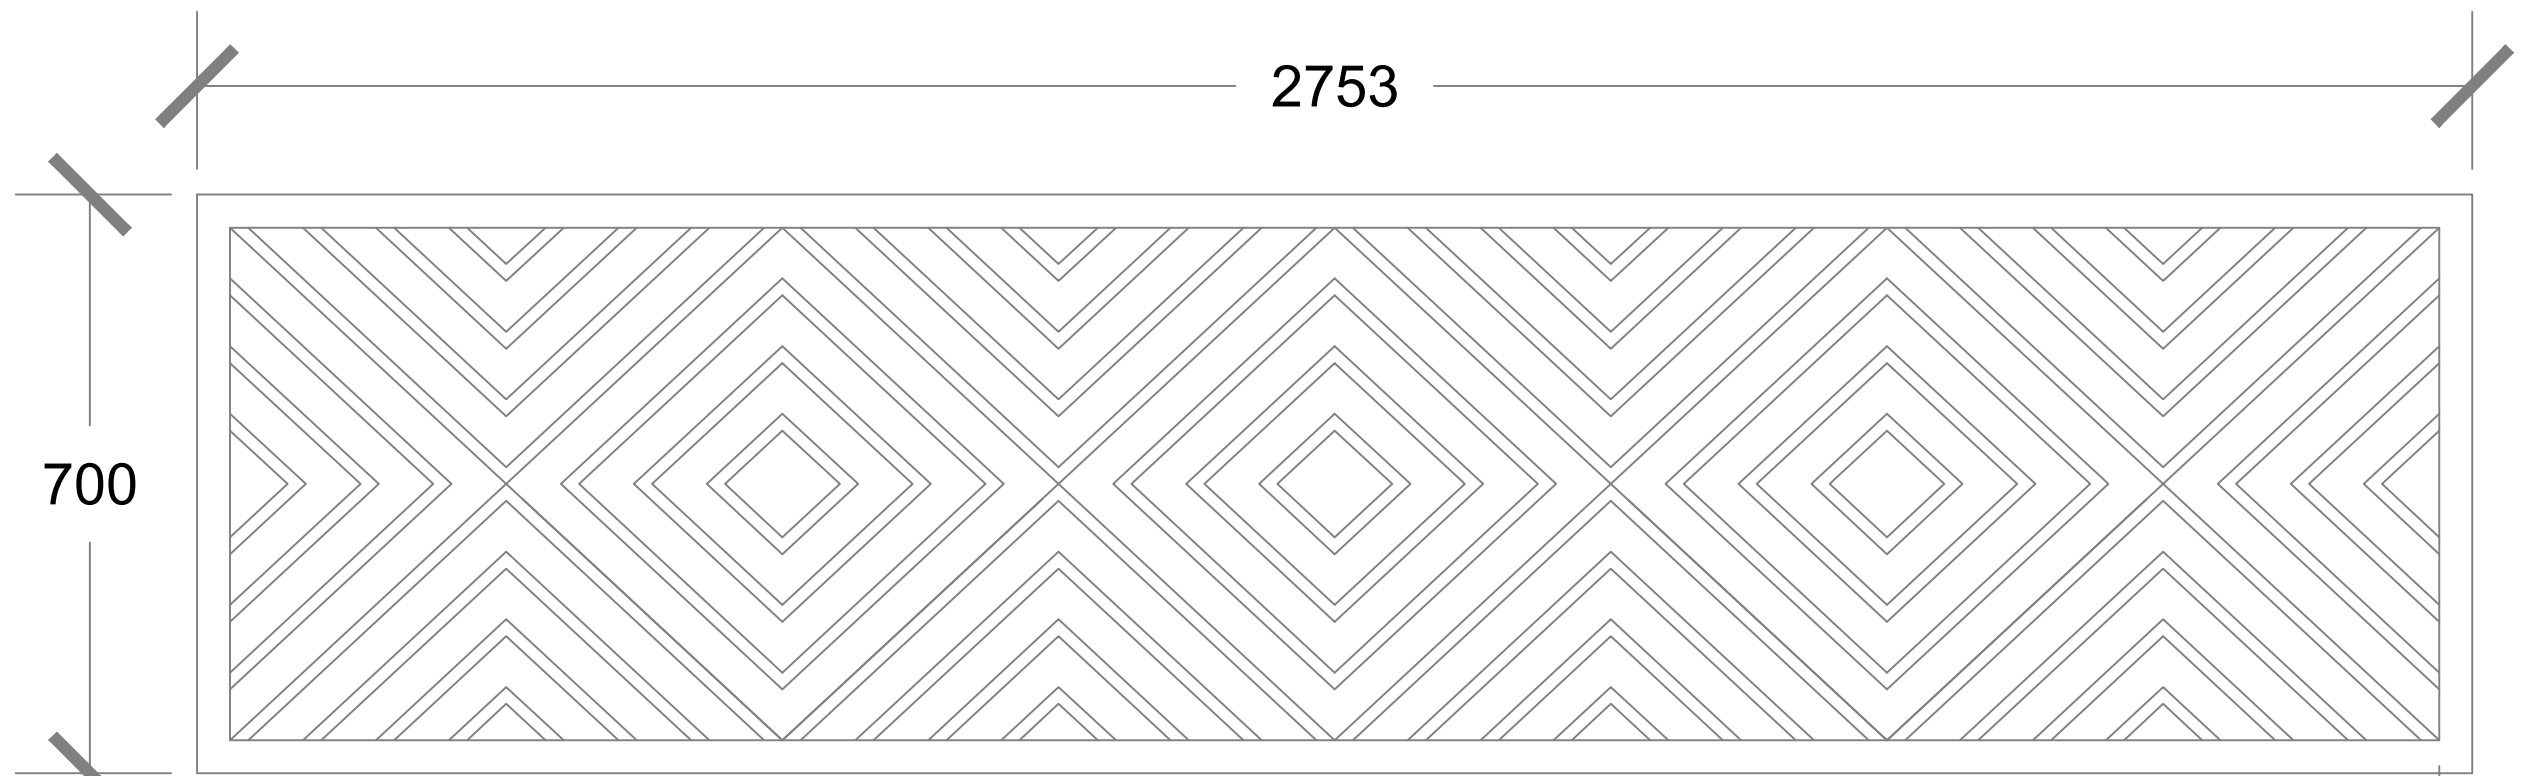


BACK REST DETAILS
SCALE 1: 20

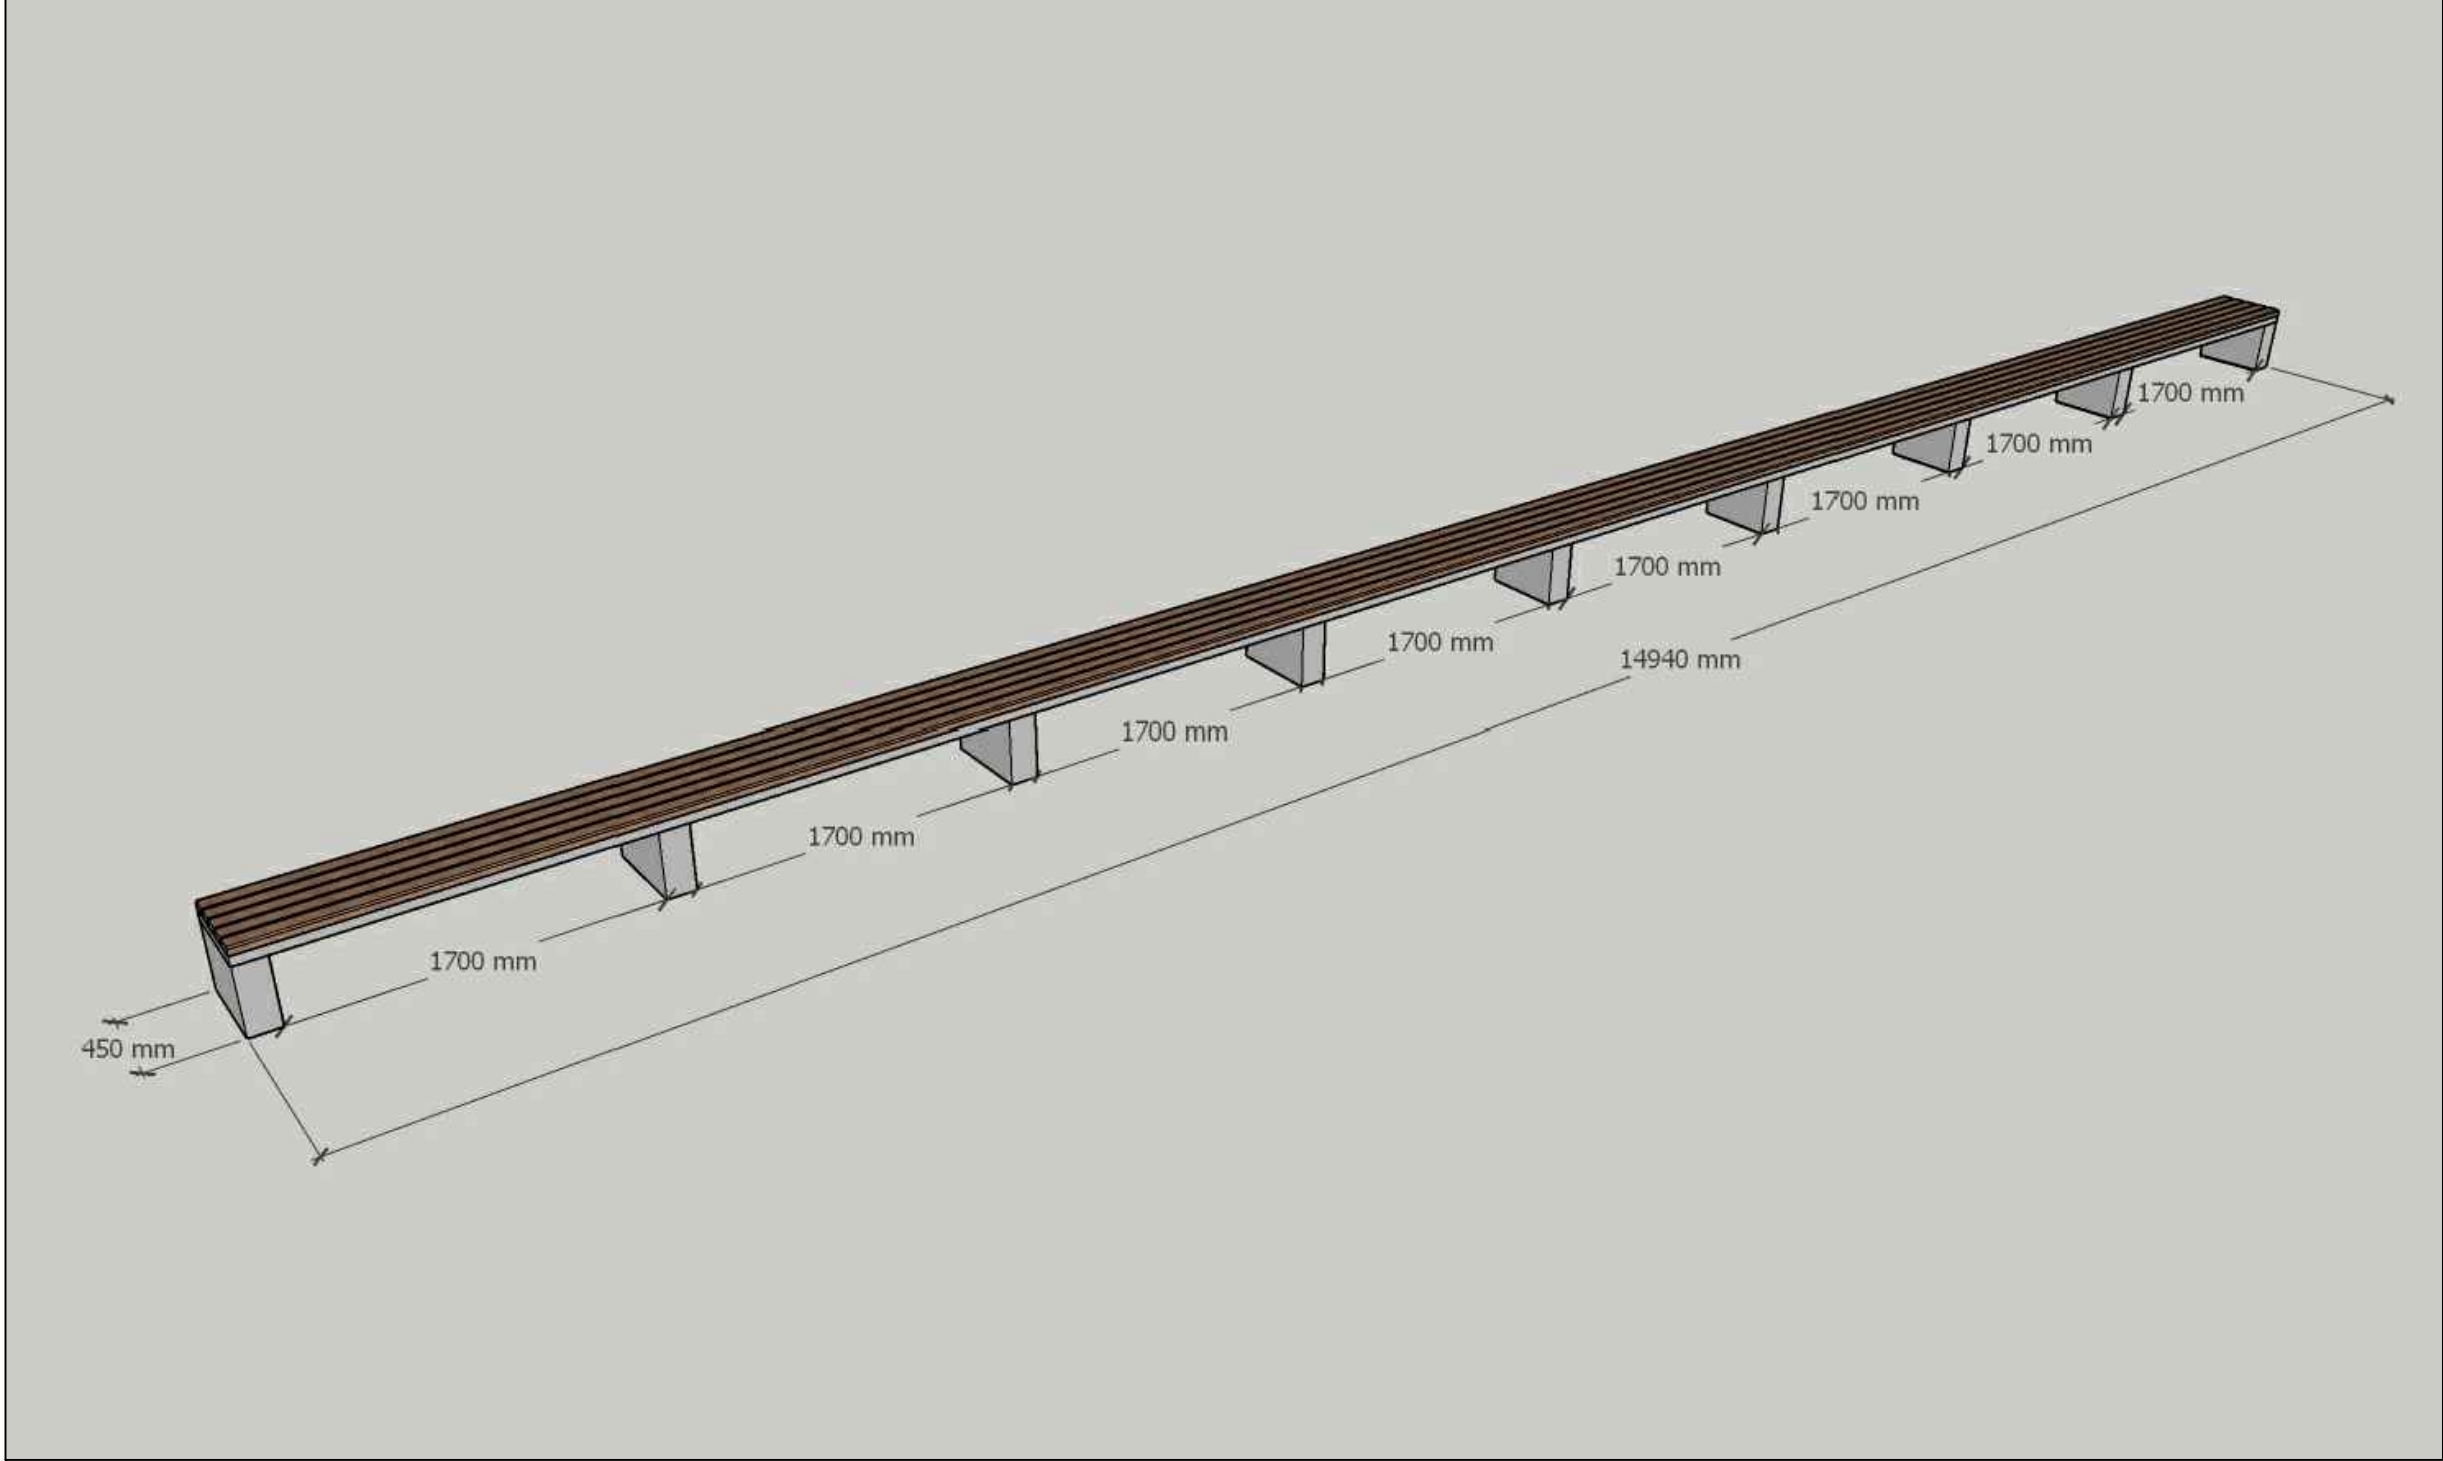

CHAIR DETAILS

SCALE 1: 100

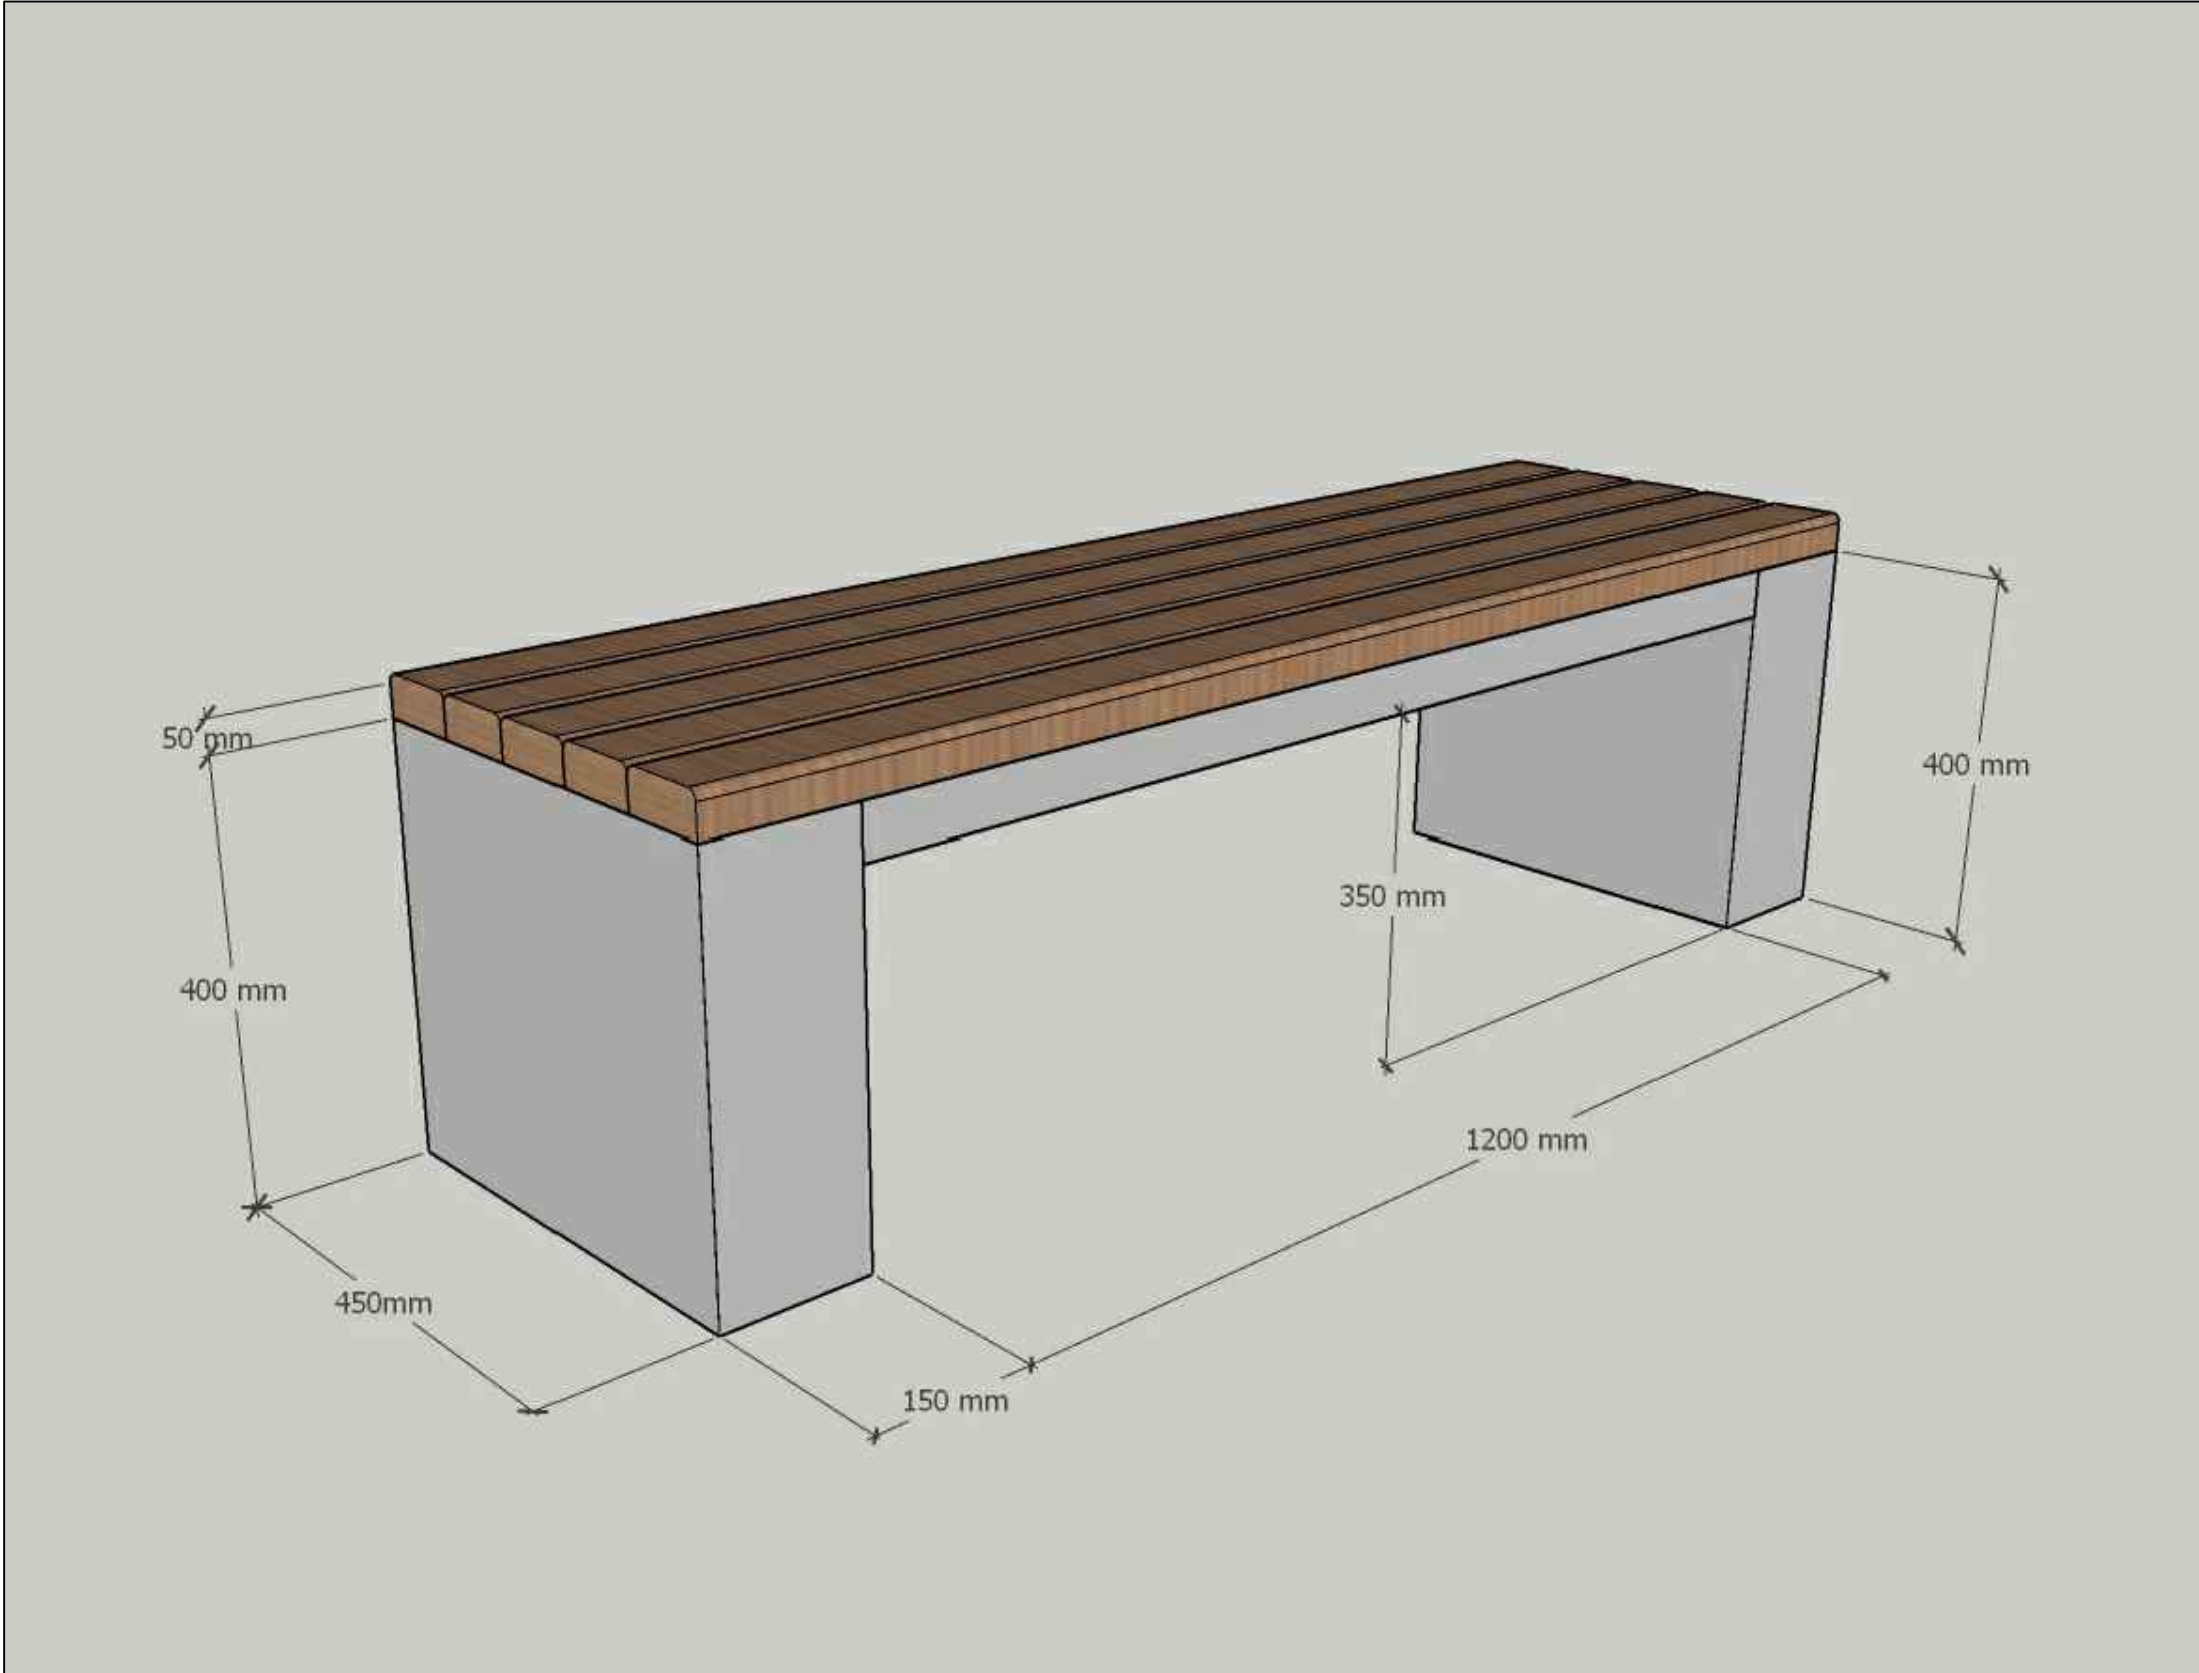

CHAIR DETAILS

SCALE 1: 100