


**PROPOSED SINGLE STOREY DOCTORS LOUNGE
BUILDING**

ARCHITECTURAL AND STRUCTURAL DRAWINGS

DR ABDUL SAMAD MEMORIAL HOSPITAL

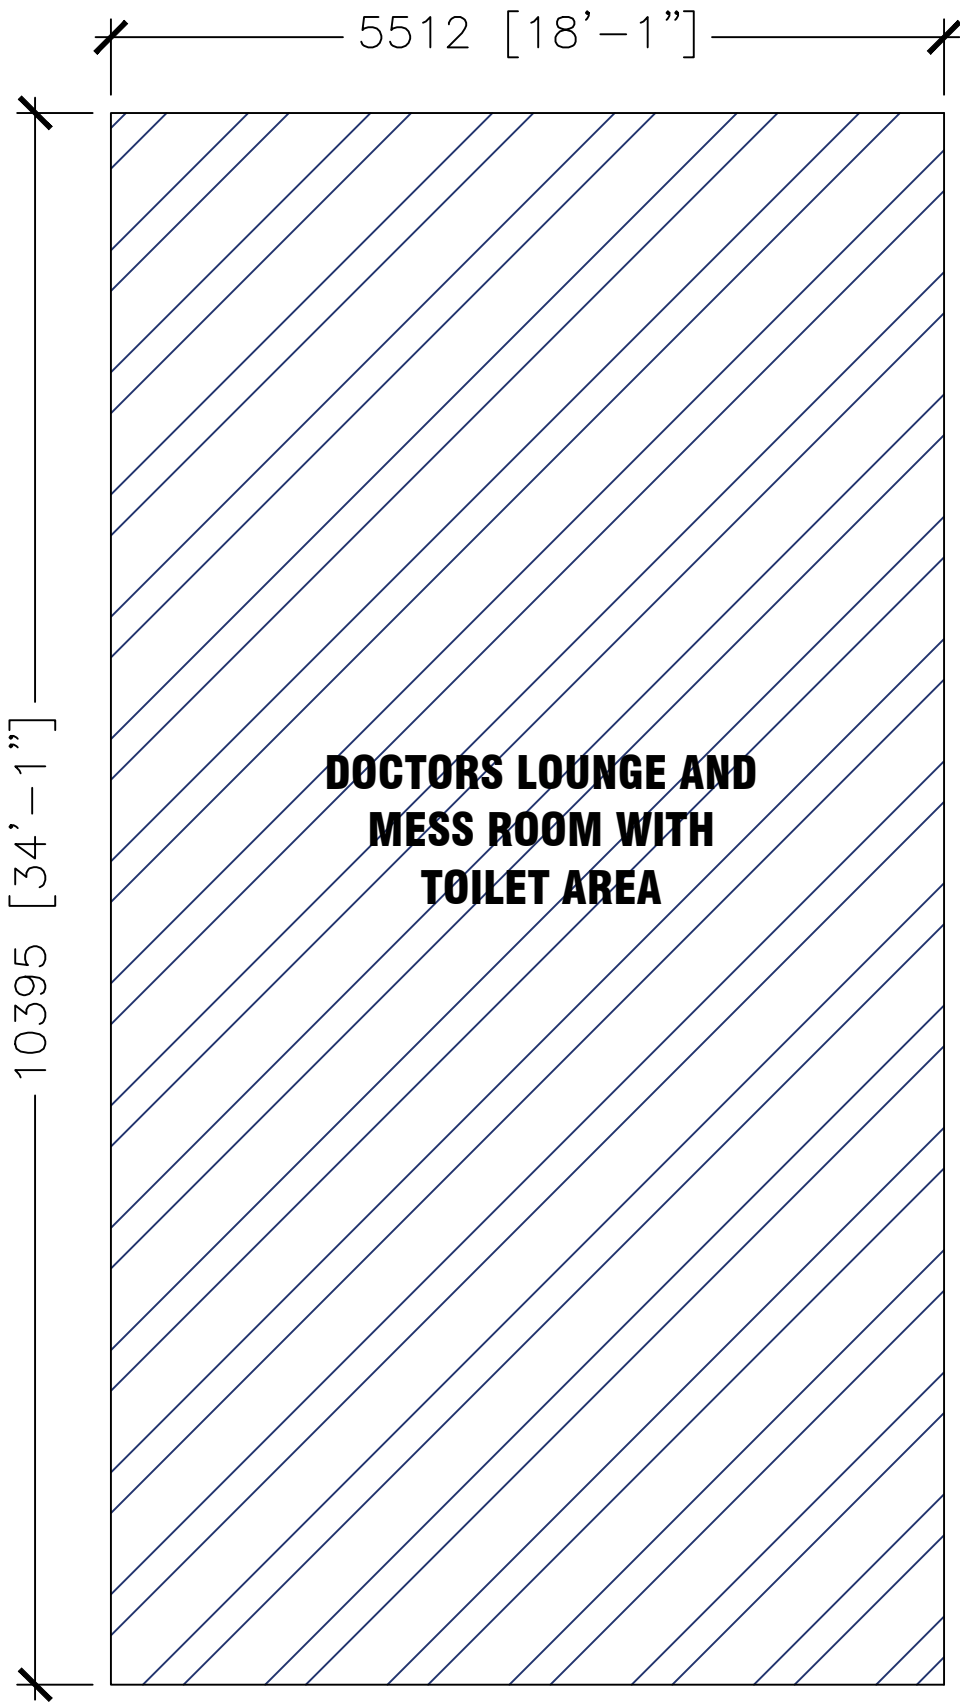

SITE PLAN


SCALE 1:50

PROPOSED SINGLE STOREY DOCTORS
LOUNGE BUILDING AT

DR ASMH

CLIENT:

DR ASMH

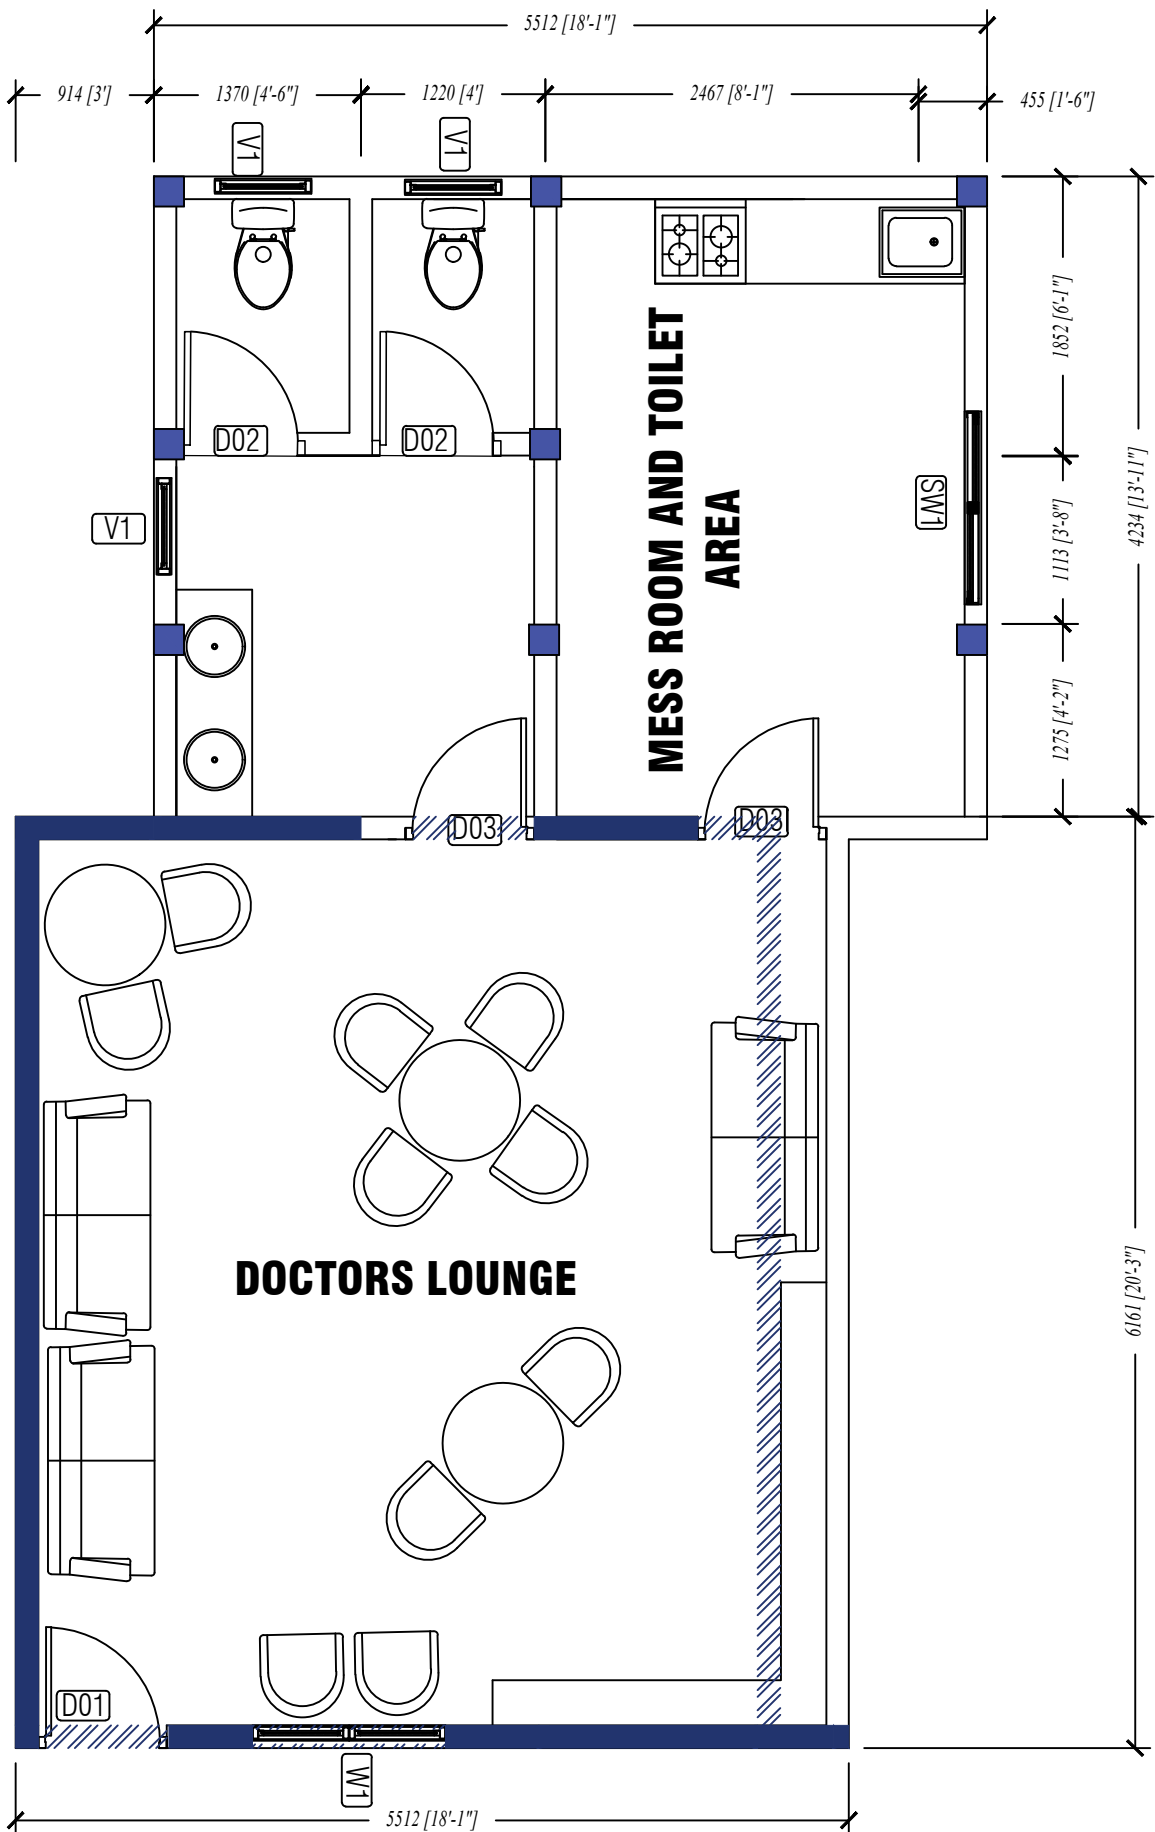

EXISTING WALLS

WALLS TO BE DEMOLISHED

EXISTING WALL DETAILS


SCALE 1:50

PROPOSED SINGLE STOREY DOCTORS LOUNGE BUILDING AT

DR ASMH

CLIENT:

DR ASMH

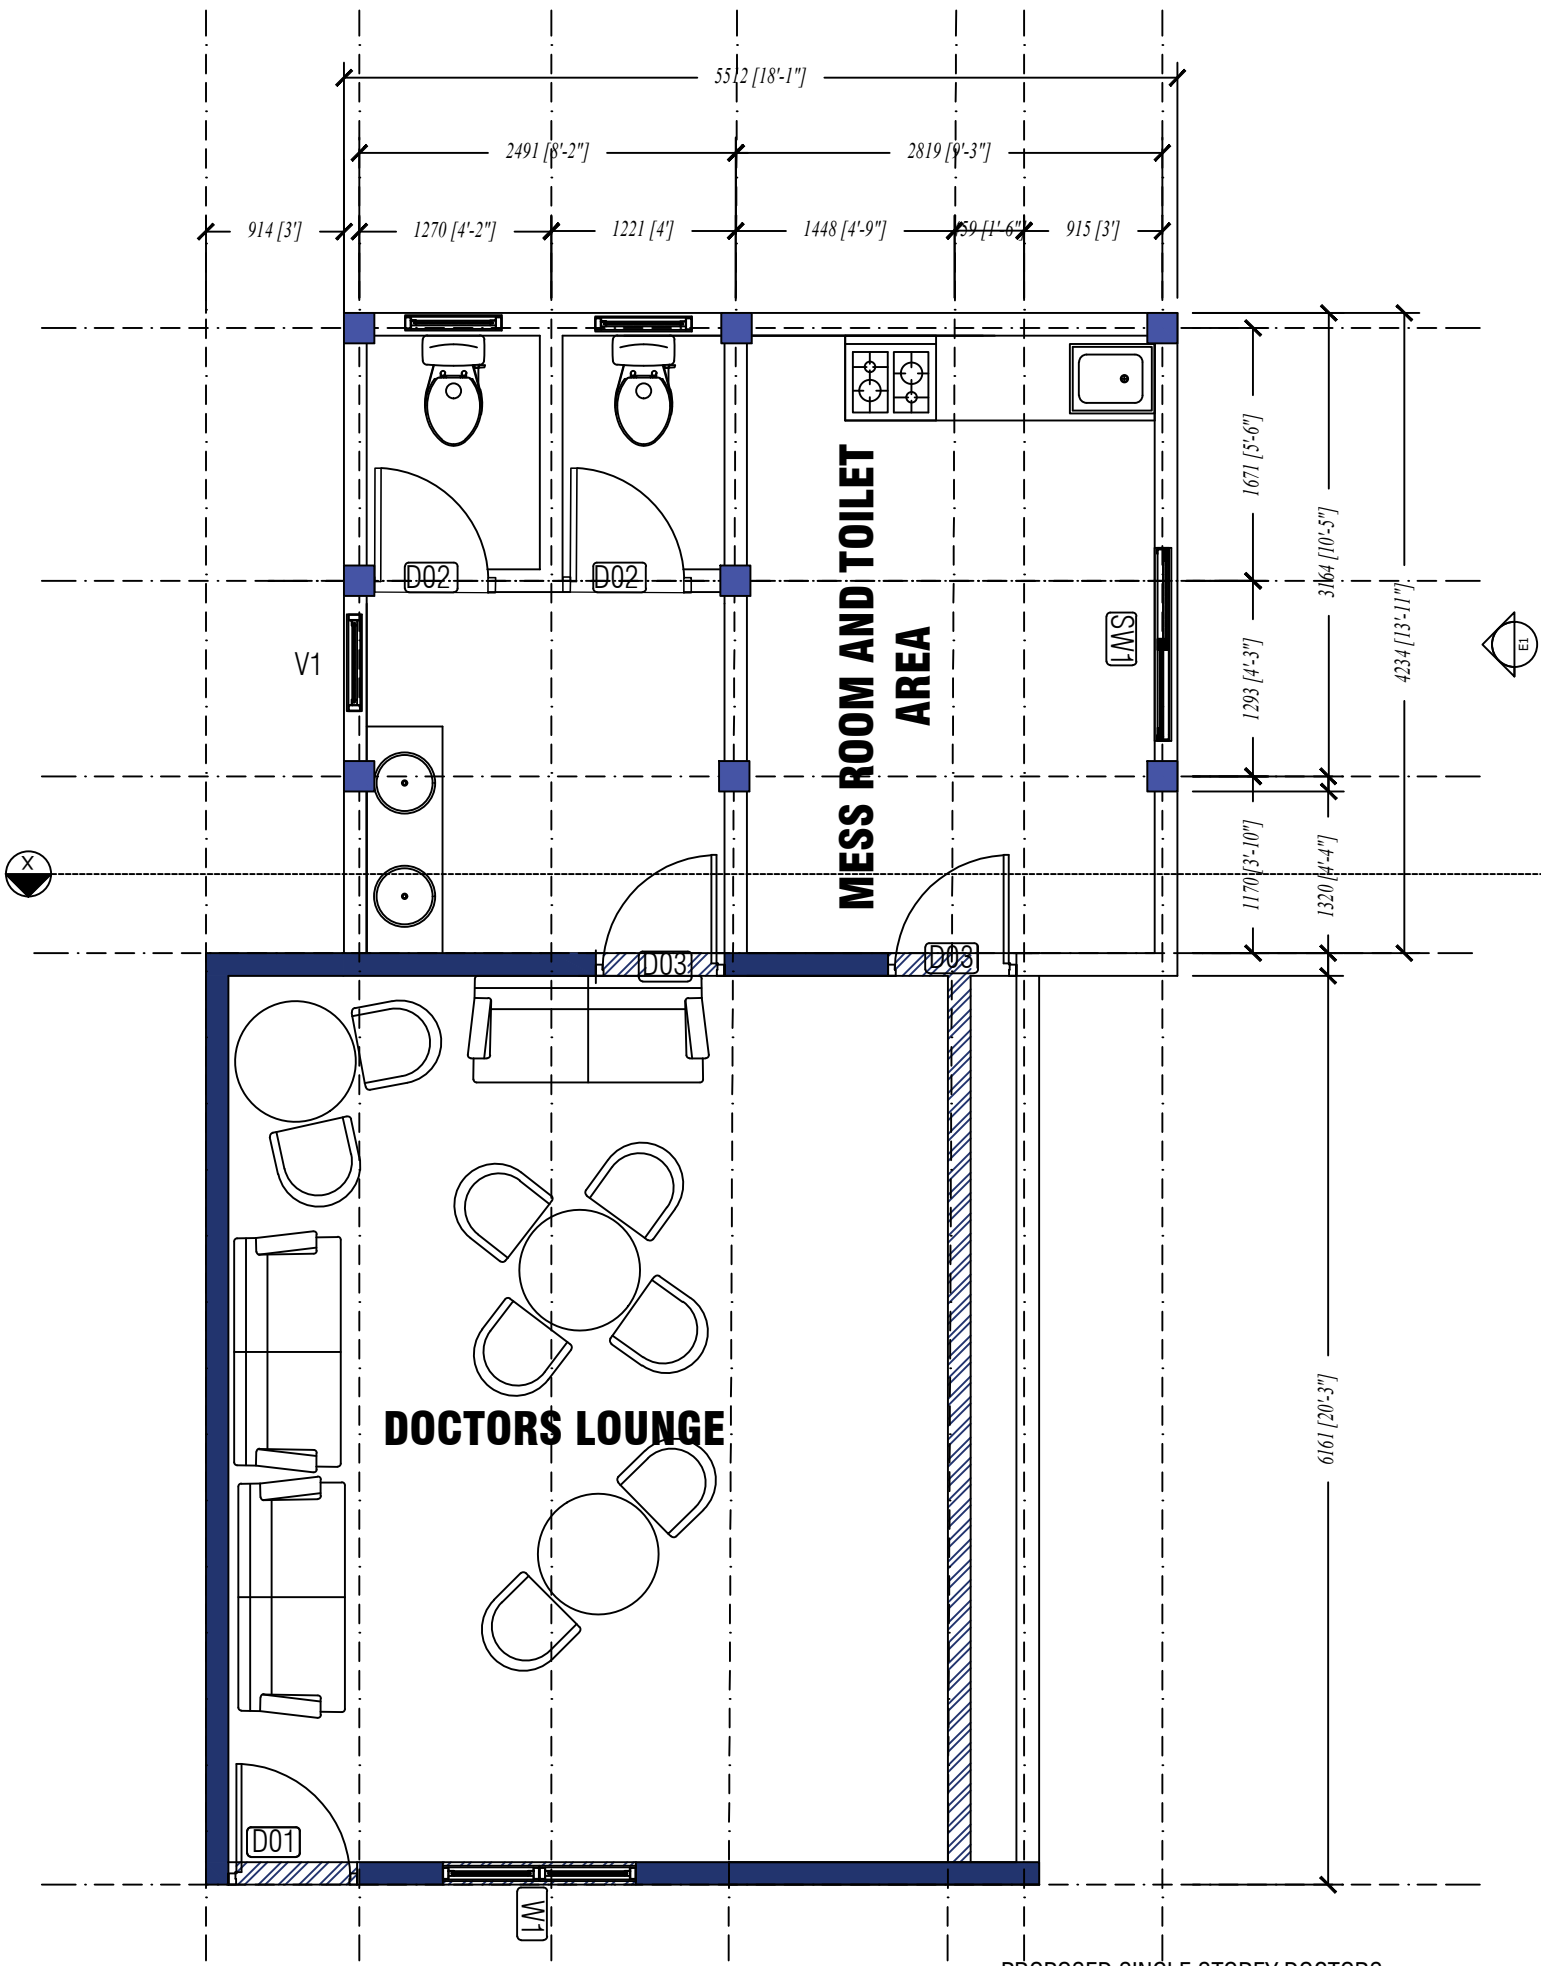

- EXISTING WALLS
- WALLS TO BE DEMOLISHED

PROPOSED SINGLE STOREY DOCTORS LOUNGE BUILDING AT


DR ASMH

CLIENT:

DR ASMH

FLOOR PLAN

SCALE 1:50

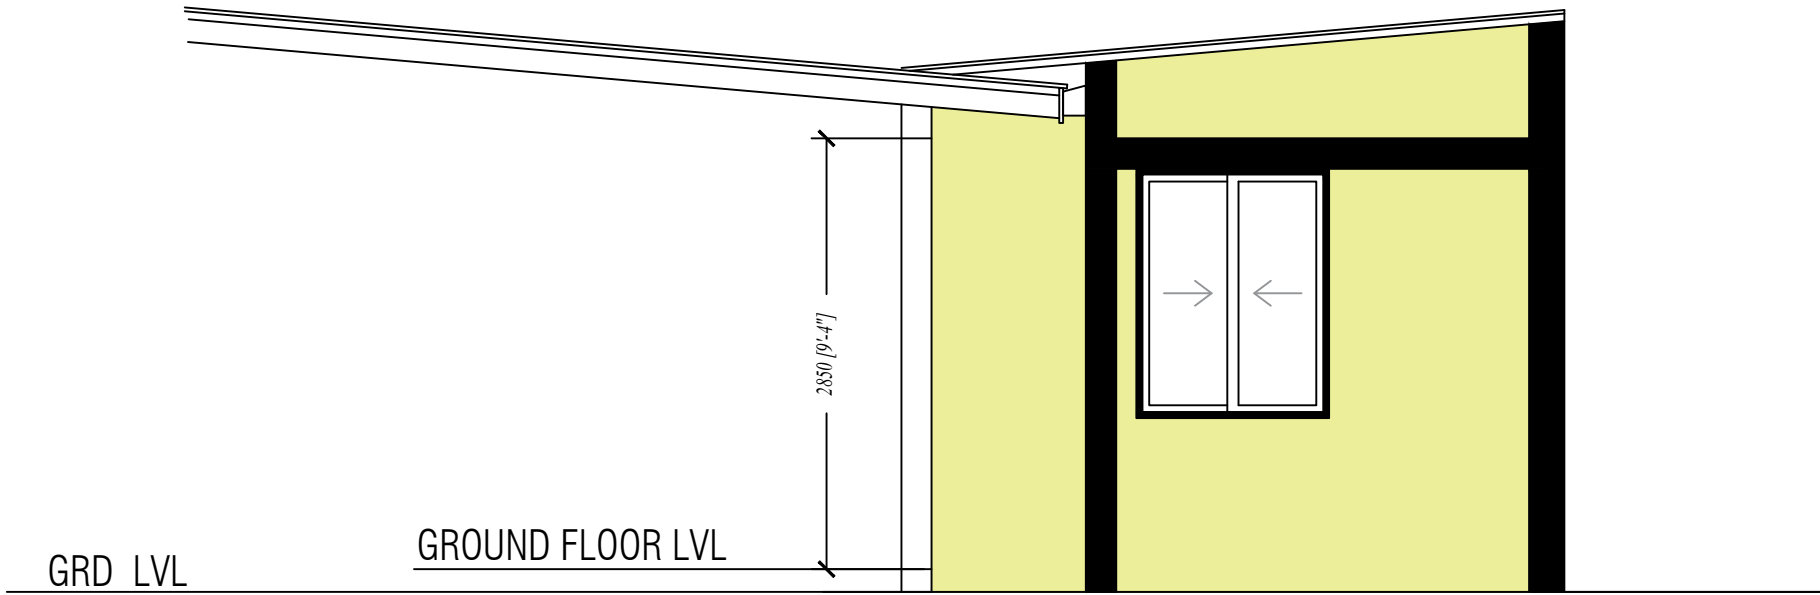


ELEVATION - E1

SCALE 1:50

PROPOSED SINGLE STOREY DOCTORS
LOUNGE BUILDING AT

DR ASMH

CLIENT:
DR ASMH

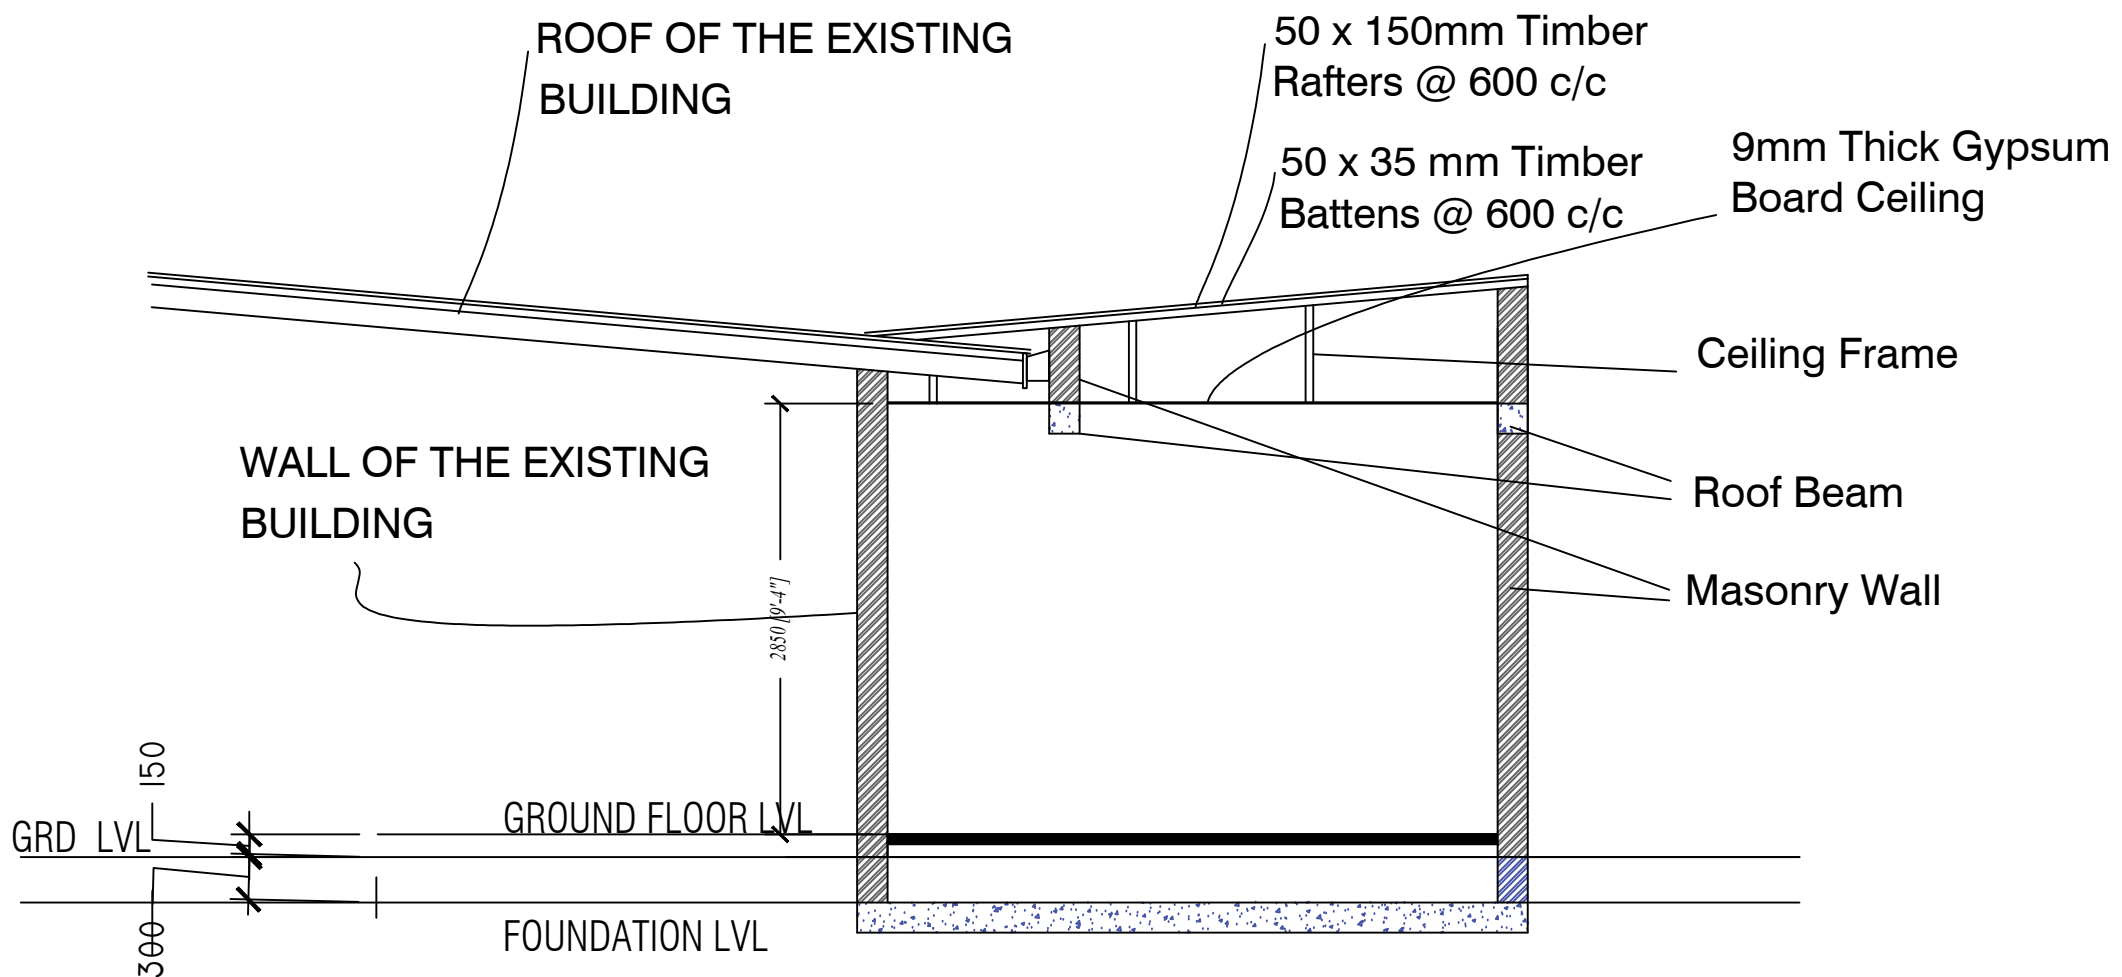


SECTION - X

SCALE 1:100

PROPOSED SINGLE STOREY DOCTORS
LOUNGE BUILDING AT

DR ASMH

CLIENT:
DR ASMH

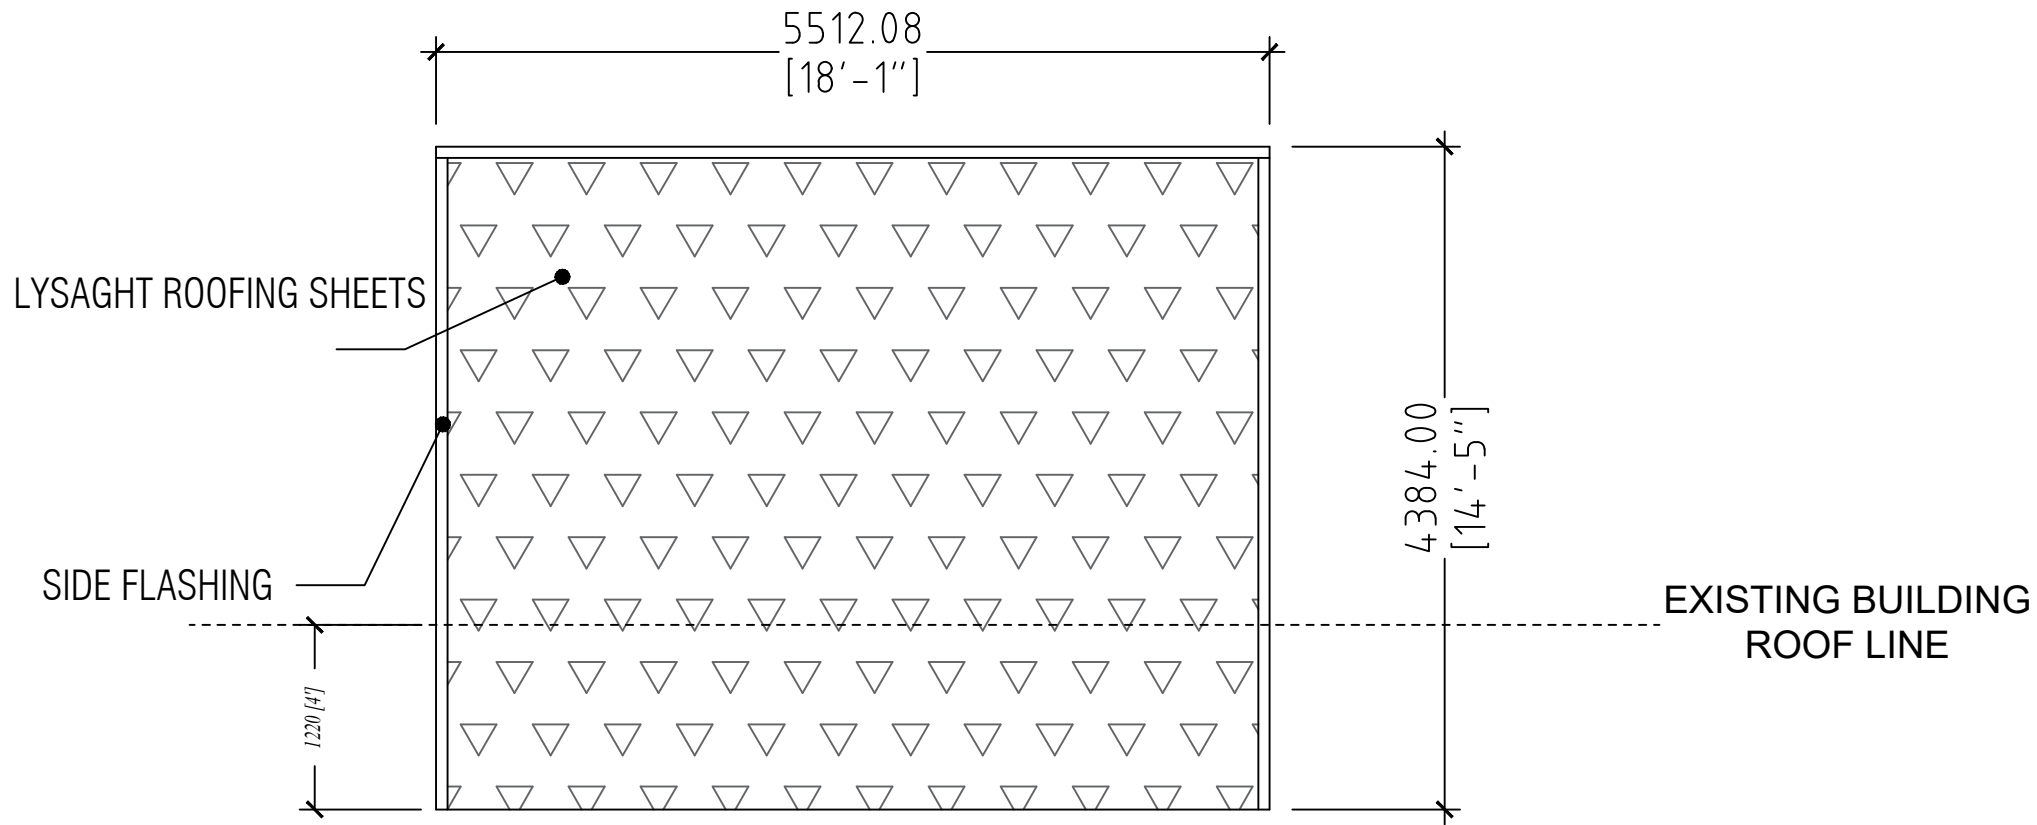


ROOF PLAN

SCALE 1:50

PROPOSED SINGLE STOREY DOCTORS
LOUNGE BUILDING AT

DR ASMH

CLIENT:
DR ASMH

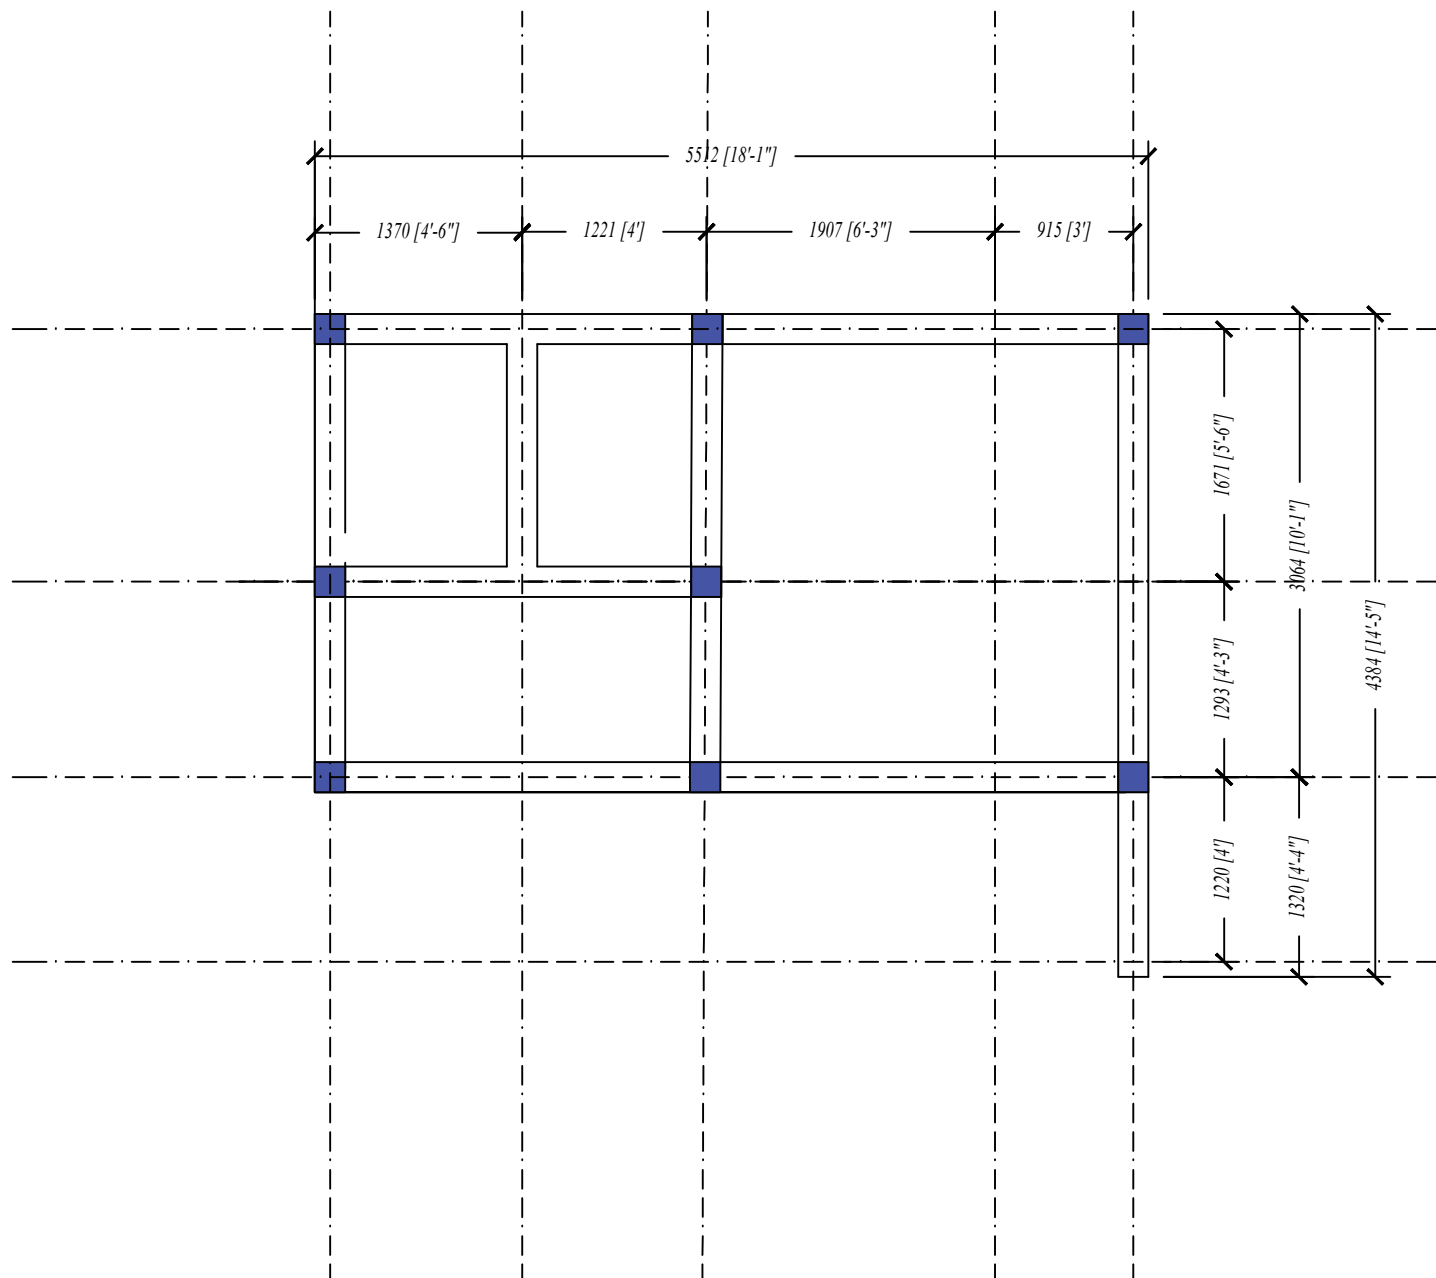


FOUNDATION AND COLUMN PLAN

SCALE 1:100

NOTE

ALL COLUMNS ARE C1

ALL FOUNDATION BEAMS ARE FB

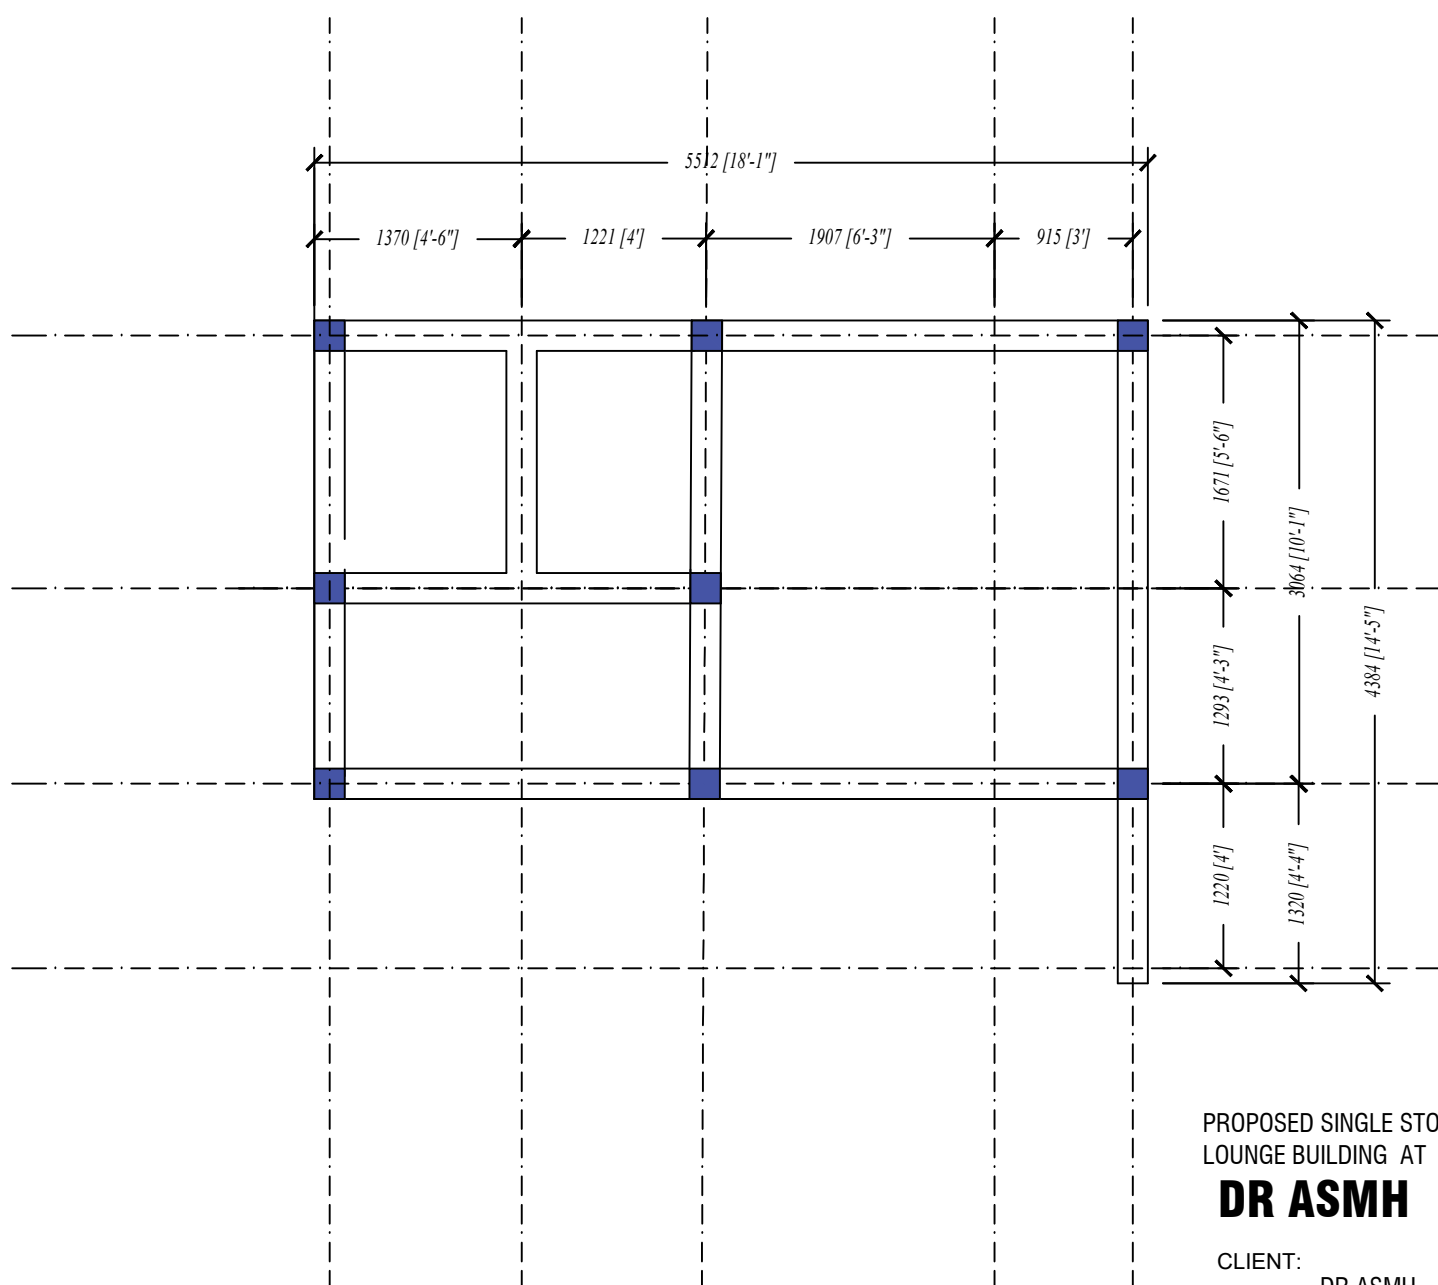


PROPOSED SINGLE STOREY DOCTORS
LOUNGE BUILDING AT

DR ASMH

CLIENT:
DR ASMH

ROOF BEAM PLAN

SCALE 1:50

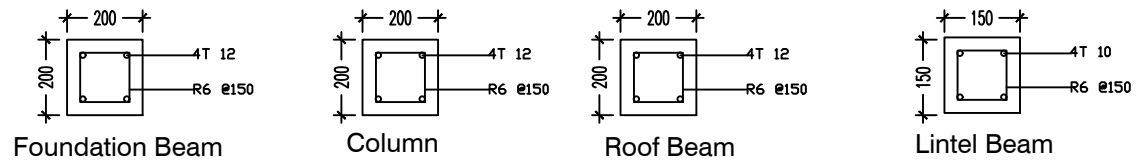

NOTE: LINTEL BEAMS - ABOVE AND BELOW ALL WINDOWS

STRUCTURAL DETAILS

SCALE 1:20

PROPOSED SINGLE STOREY DOCTORS
LOUNGE BUILDING AT

DR ASMH

CLIENT:

DR ASMH

NOTE

- SHOP DRAWINGS AND TECHNICAL SPECIFICATIONS FOR ALL ALUMINUM DOORS AND WINDOWS SHOWING DETAILS OF SECTIONS, ASSEMBLY, TYPE OF LOCKS, HINGES, BOLTS AND HANDLES SHOULD BE SUBMITTED BY THE CONTRACTOR FOR THE CONSULTANTS APPROVAL.
- ALL ELEVATIONS SHOWN FROM OUTSIDE.
- ALL MEASUREMENTS TO BE CHECKED ON SITE BEFORE FABRICATION.

DOOR WINDOW SCHEDULE 1

SCALE 1:50








KEY

- G - GLASS
- T - TIMBER
- FA - FIXED ALUMINUM LOUVERS
- FG - FIXED GLASS
- EQ - EQUAL

PROPOSED SINGLE STOREY DOCTORS
LOUNGE BUILDING AT

DR ASMH

CLIENT:
DR ASMH

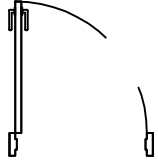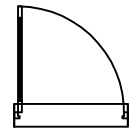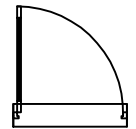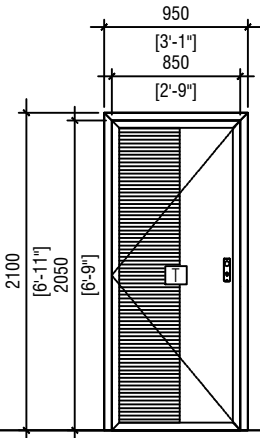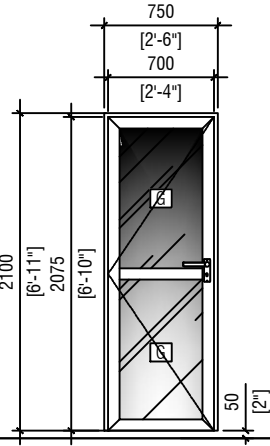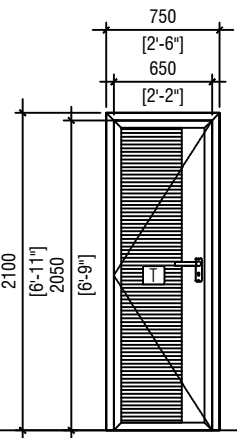PLAN :			
ELEVATIONS :			
FINISH FLOOR LEVEL			
DR / WD NO.	D01	D02	D03
DESCRIPTION :	40MM THICK LAMINATED WOOD FRAME OPEN ABLE DOOR PANEL	ALUMINUM FRAMED OPEN ABLE DOOR PANELS	40MM THICK WOOD FRAME OPEN ABLE DOOR PANEL
FRAME :	120MM THICK TIMBER FRAME	80 MICRON WHITE POWDER COATED ALUMINUM FRAME	120MM THICK TIMBER FRAME
GLAZING :		6MM THICK CLEAR GLASS	

NOTE

- SHOP DRAWINGS AND TECHNICAL SPECIFICATIONS FOR ALL ALUMINUM DOORS AND WINDOWS SHOWING DETAILS OF SECTIONS, ASSEMBLY, TYPE OF LOCKS, HINGES, BOLTS AND HANDLES SHOULD BE SUBMITTED BY THE CONTRACTOR FOR THE CONSULTANTS APPROVAL.
- ALL ELEVATIONS SHOWN FROM OUTSIDE .
- ALL MEASUREMENTS TO BE CHECKED ON SITE BEFORE FABRICATION.

DOOR WINDOW SCHEDULE 2

SCALE 1:50

KEY

- G - GLASS
- T - TIMBER
- FA - FIXED ALUMINUM LOUVERS
- FG - FIXED GLASS
- EQ - EQUAL

PROPOSED SINGLE STOREY DOCTORS
LOUNGE BUILDING AT

DR ASMH

CLIENT:
DR ASMH

PLAN :			
ELEVATIONS :	<p style="text-align: center;">W1</p>	<p style="text-align: center;">V1</p>	<p style="text-align: center;">SW1</p>
DR / WD NO.	W01	V1	SW1
DESCRIPTION :	ALUMINUM FRAMED OPEN ABLE WINDOW PANELS	ALUMINUM FRAMED OPEN ABLE WINDOW PANELS	ALUMINUM FRAMED SLIDING WINDOW PANELS
FRAME :	80 MICRON WHITE POWDER COATED ALUMINUM FRAME	80 MICRON WHITE POWDER COATED ALUMINUM FRAME	80 MICRON WHITE POWDER COATED ALUMINUM FRAME
GLAZING :	6MM THICK HEAT REFLECTIVE GLASS	6MM THICK HEAT REFLECTIVE GLASS	6MM THICK HEAT REFLECTIVE GLASS