



DHIMAAFALHU

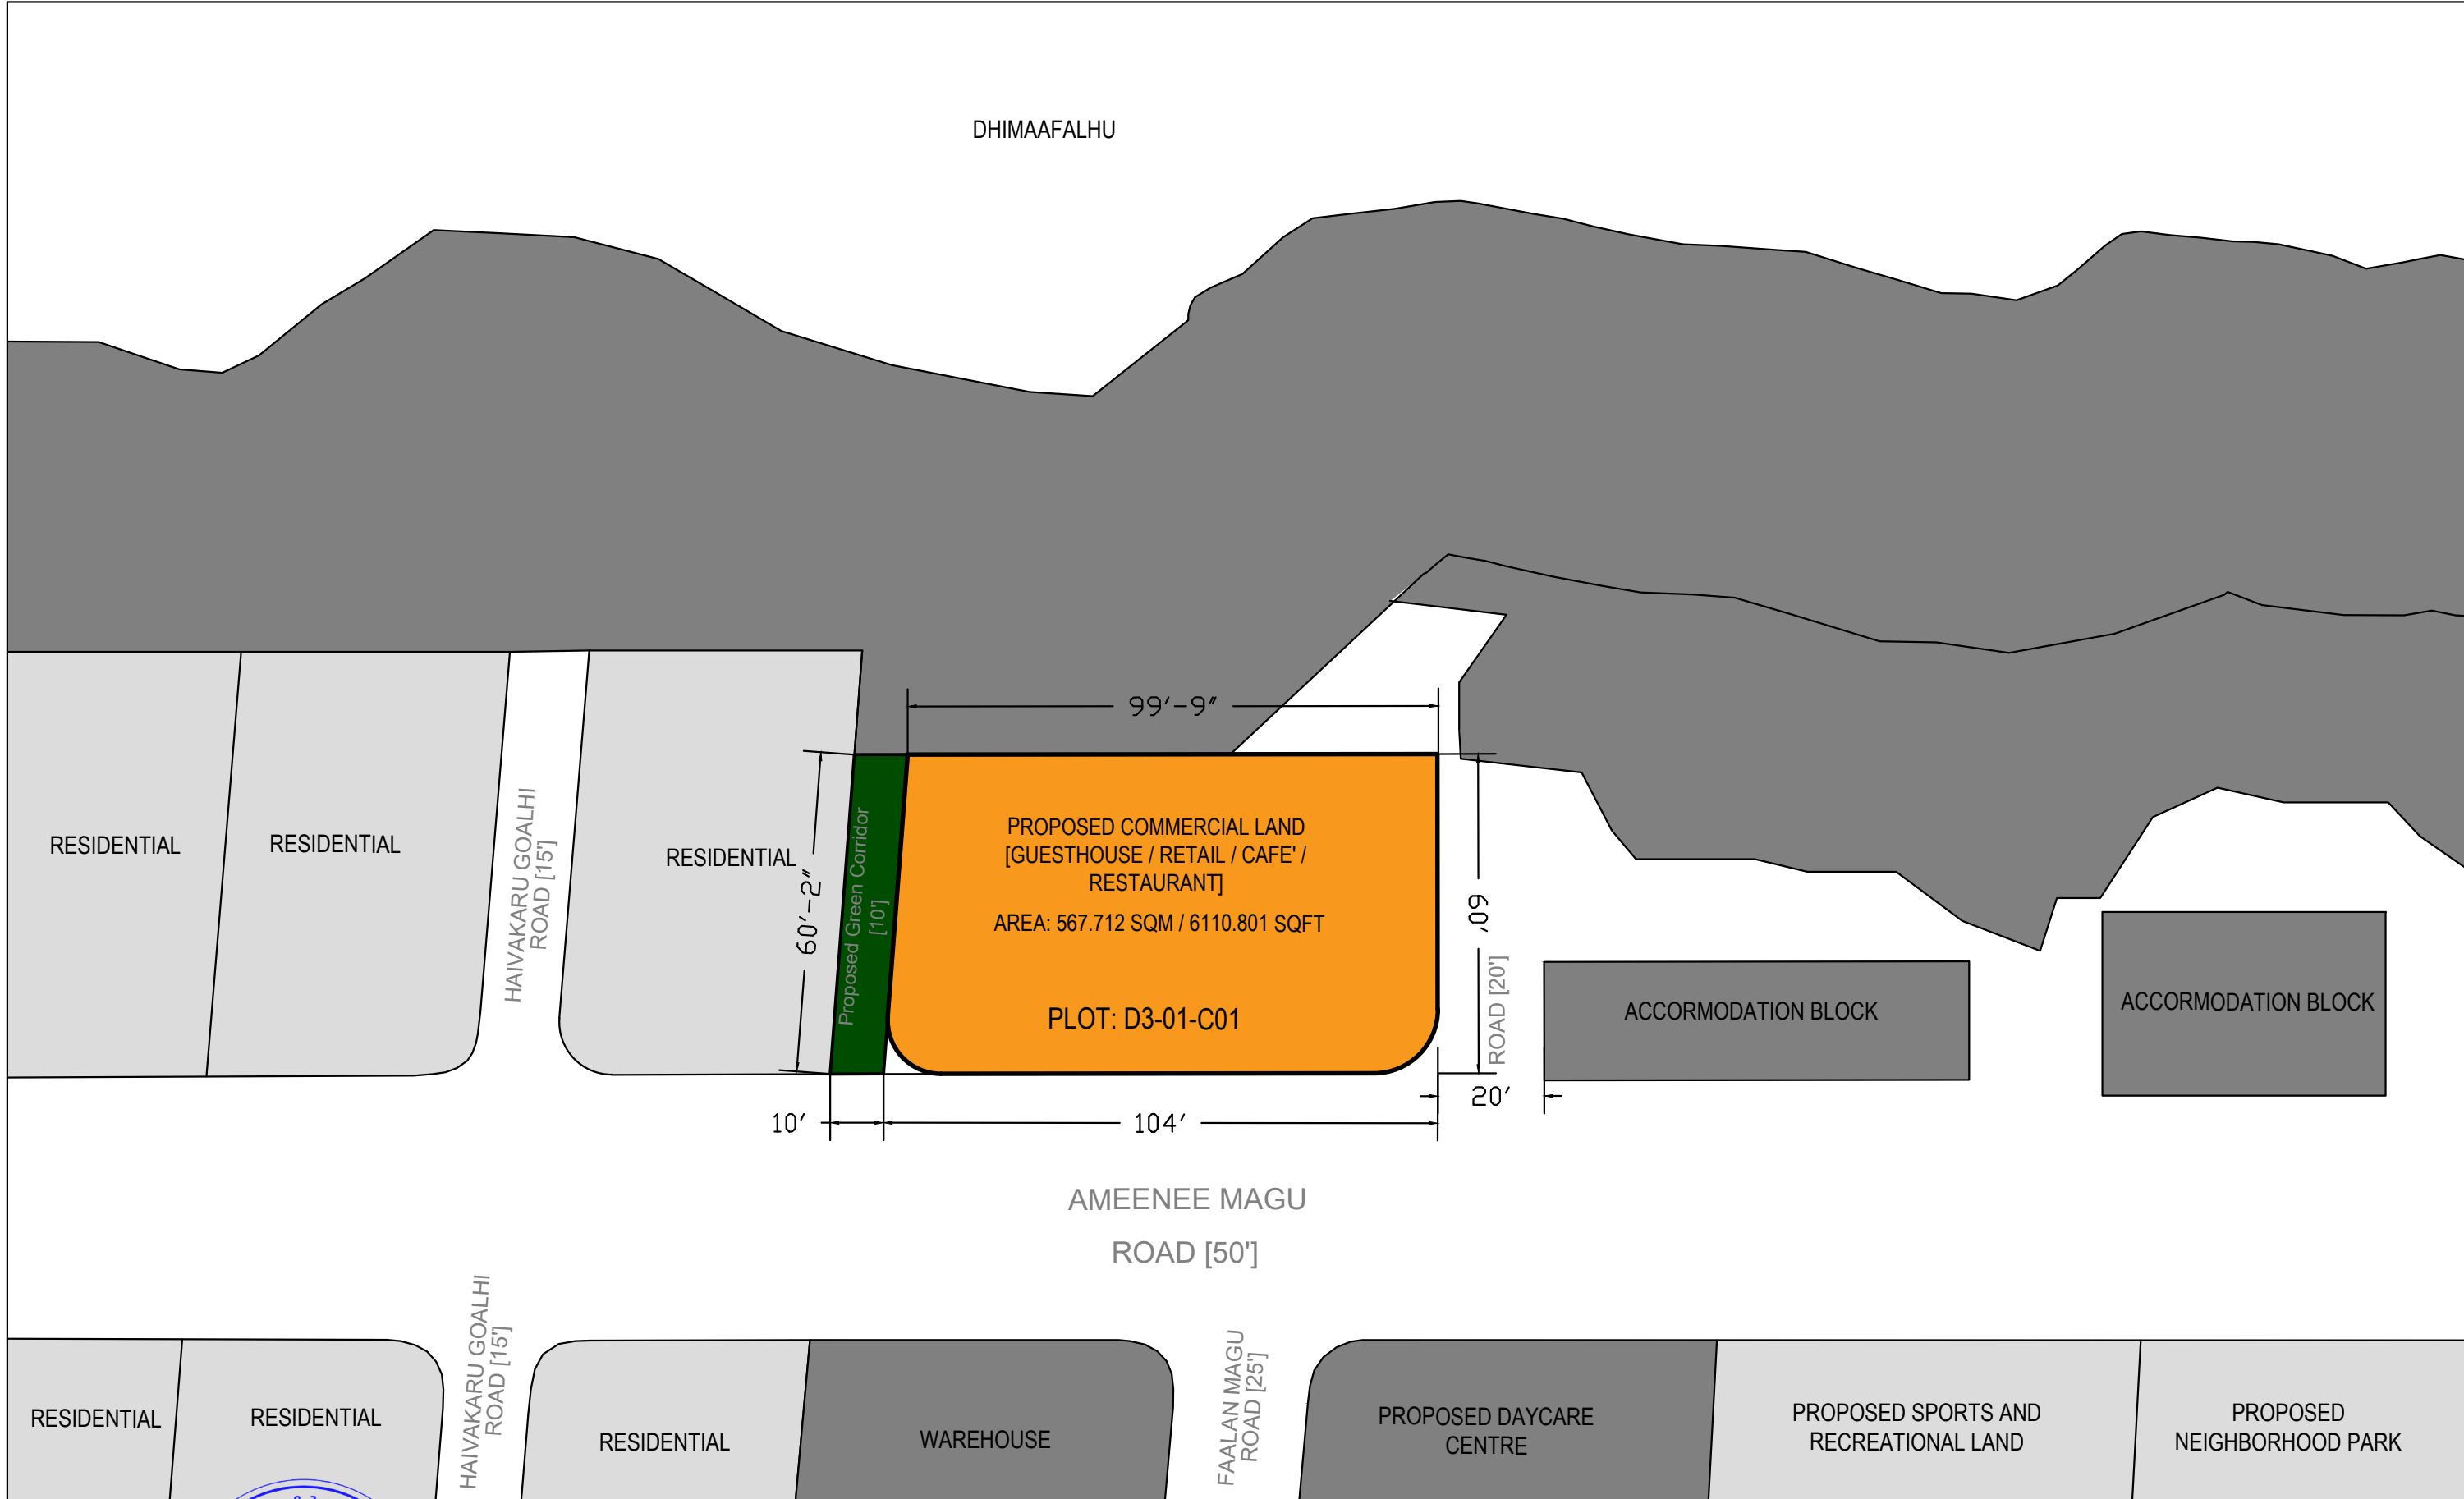

SITE PLAN  
SCALE = NTS

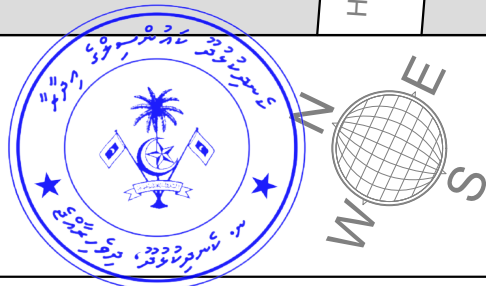

**SECRETARIAT of the SOUTH MILADHUNMADULU KENDHIKULHUDHOO COUNCIL**

PROJECT:  
 PROPOSED LAND FOR GUESTHOUSE / CAFE / RESTAURANT / SHOP  
 KULHUDHOO, OLD POWERHOUSE LOCATION

SCALE: NTS  
 DATE: APRIL 2023



A01