

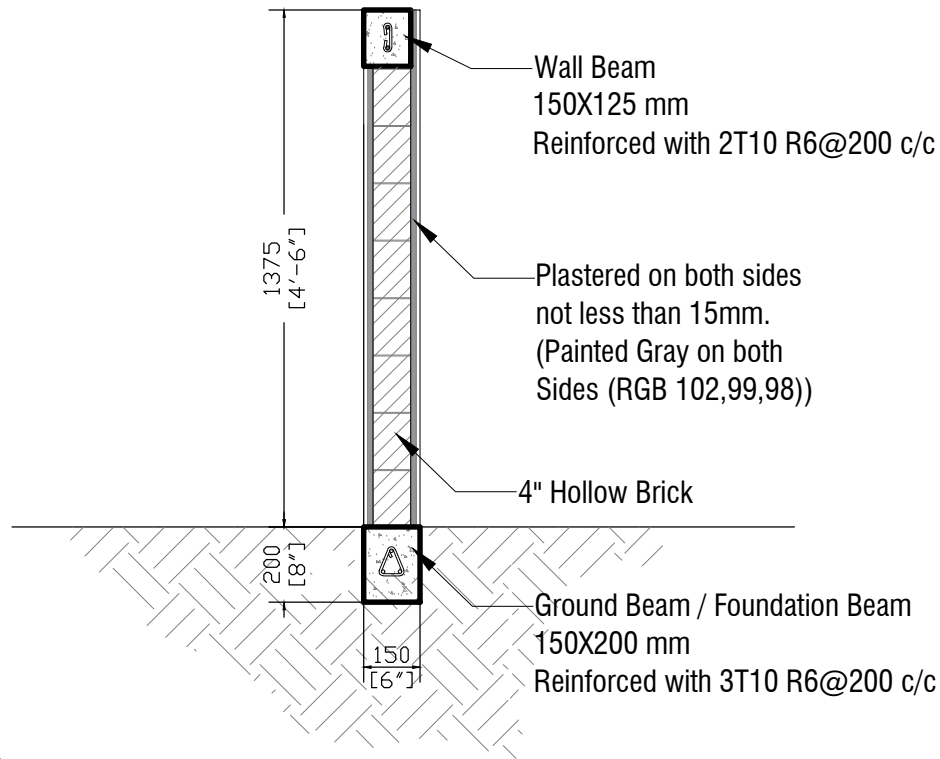


# TYPICAL BOUNDARY WALL DETAIL

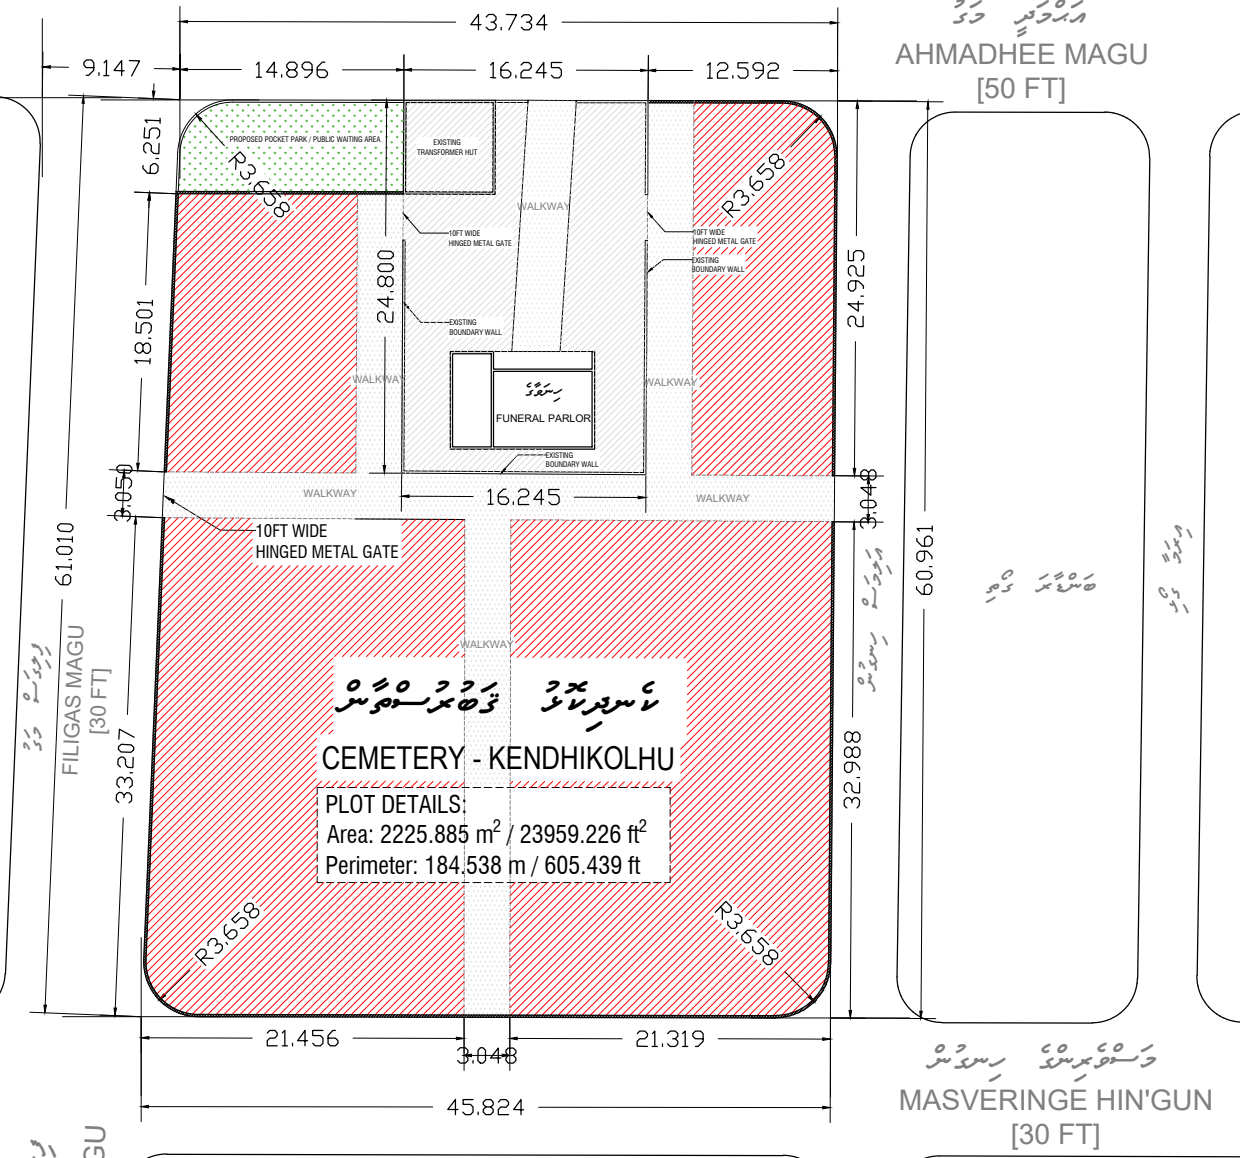

**NOTE:**  
 Columns should be placed every 15ft C/C  
 All Columns are 150mmX125mm Reinforced with 2T10 R6@200 c/c  
 Columns and Beams are to be Finished with Dark Gray Paint (RGB 64,60,59)

# HINGED METAL GATE DETAIL

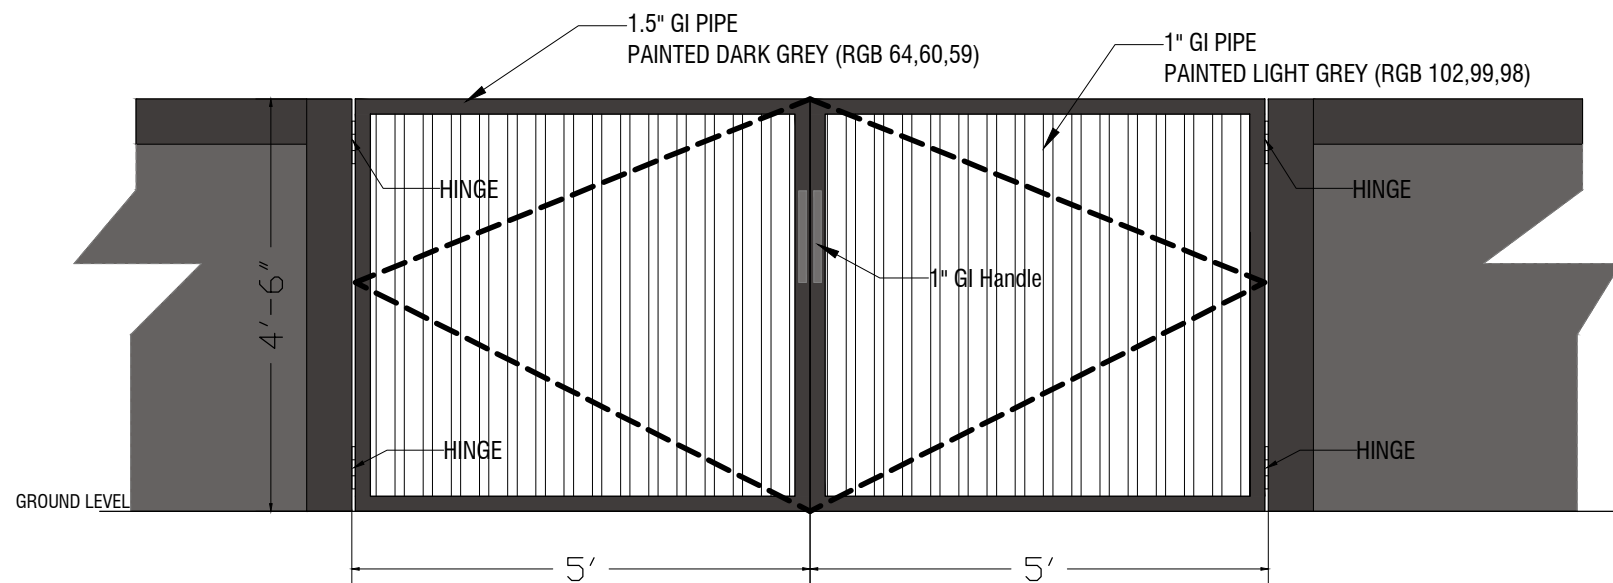

SITE PLAN  
SCALE = NTS

**SECRETARIAT of the SOUTH MILADHUNMADULU KENDHIKULHUDHOO COUNCIL**

PROJECT:  
CONSTRUCTION OF KENDHIKOLHU CEMETERY BOUNDARY WALL

SCALE: NTS  
DATE: JULY 2023

**A01**