


**MAGISTRATE COURT, GDH.HOADEDHDHOO**  
PROPOSED SINGLE STOREY BUILDING

DEPARTMENT OF JUDICIAL ADMINISTRATION  
AUGUST 2023

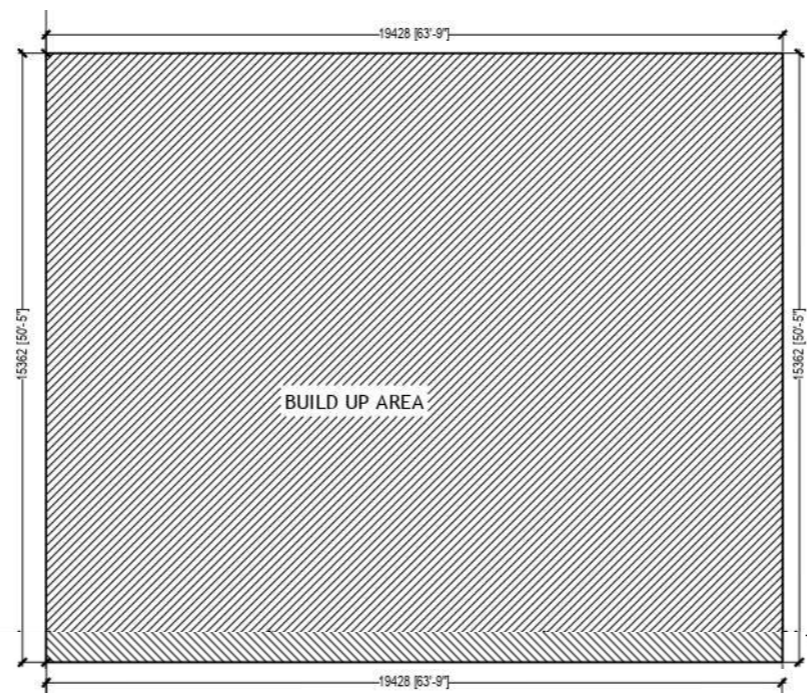

DRAWING TITLE  
**SITE PLAN**

---

PROJECT TITLE  
**MAGISTRATE COURT**  
**GDH.HOADEDHDHOO**

---

CLIENT  
DEPARTMENT OF JUDICIAL  
ADMINISTRATION

---

DRAFTED BY  
MOHAMED ZAHIR

ARCHITECT

---

ARC. CHECKER

---

STRUCTURAL ENGINEER

---

STRUCTURAL CHECKER

DATE 04/02/2020

---

PAPER SIZE A3

---


SCALE AS GIVEN

---

UNIT MM

SHEET NUMBER

**1/10**

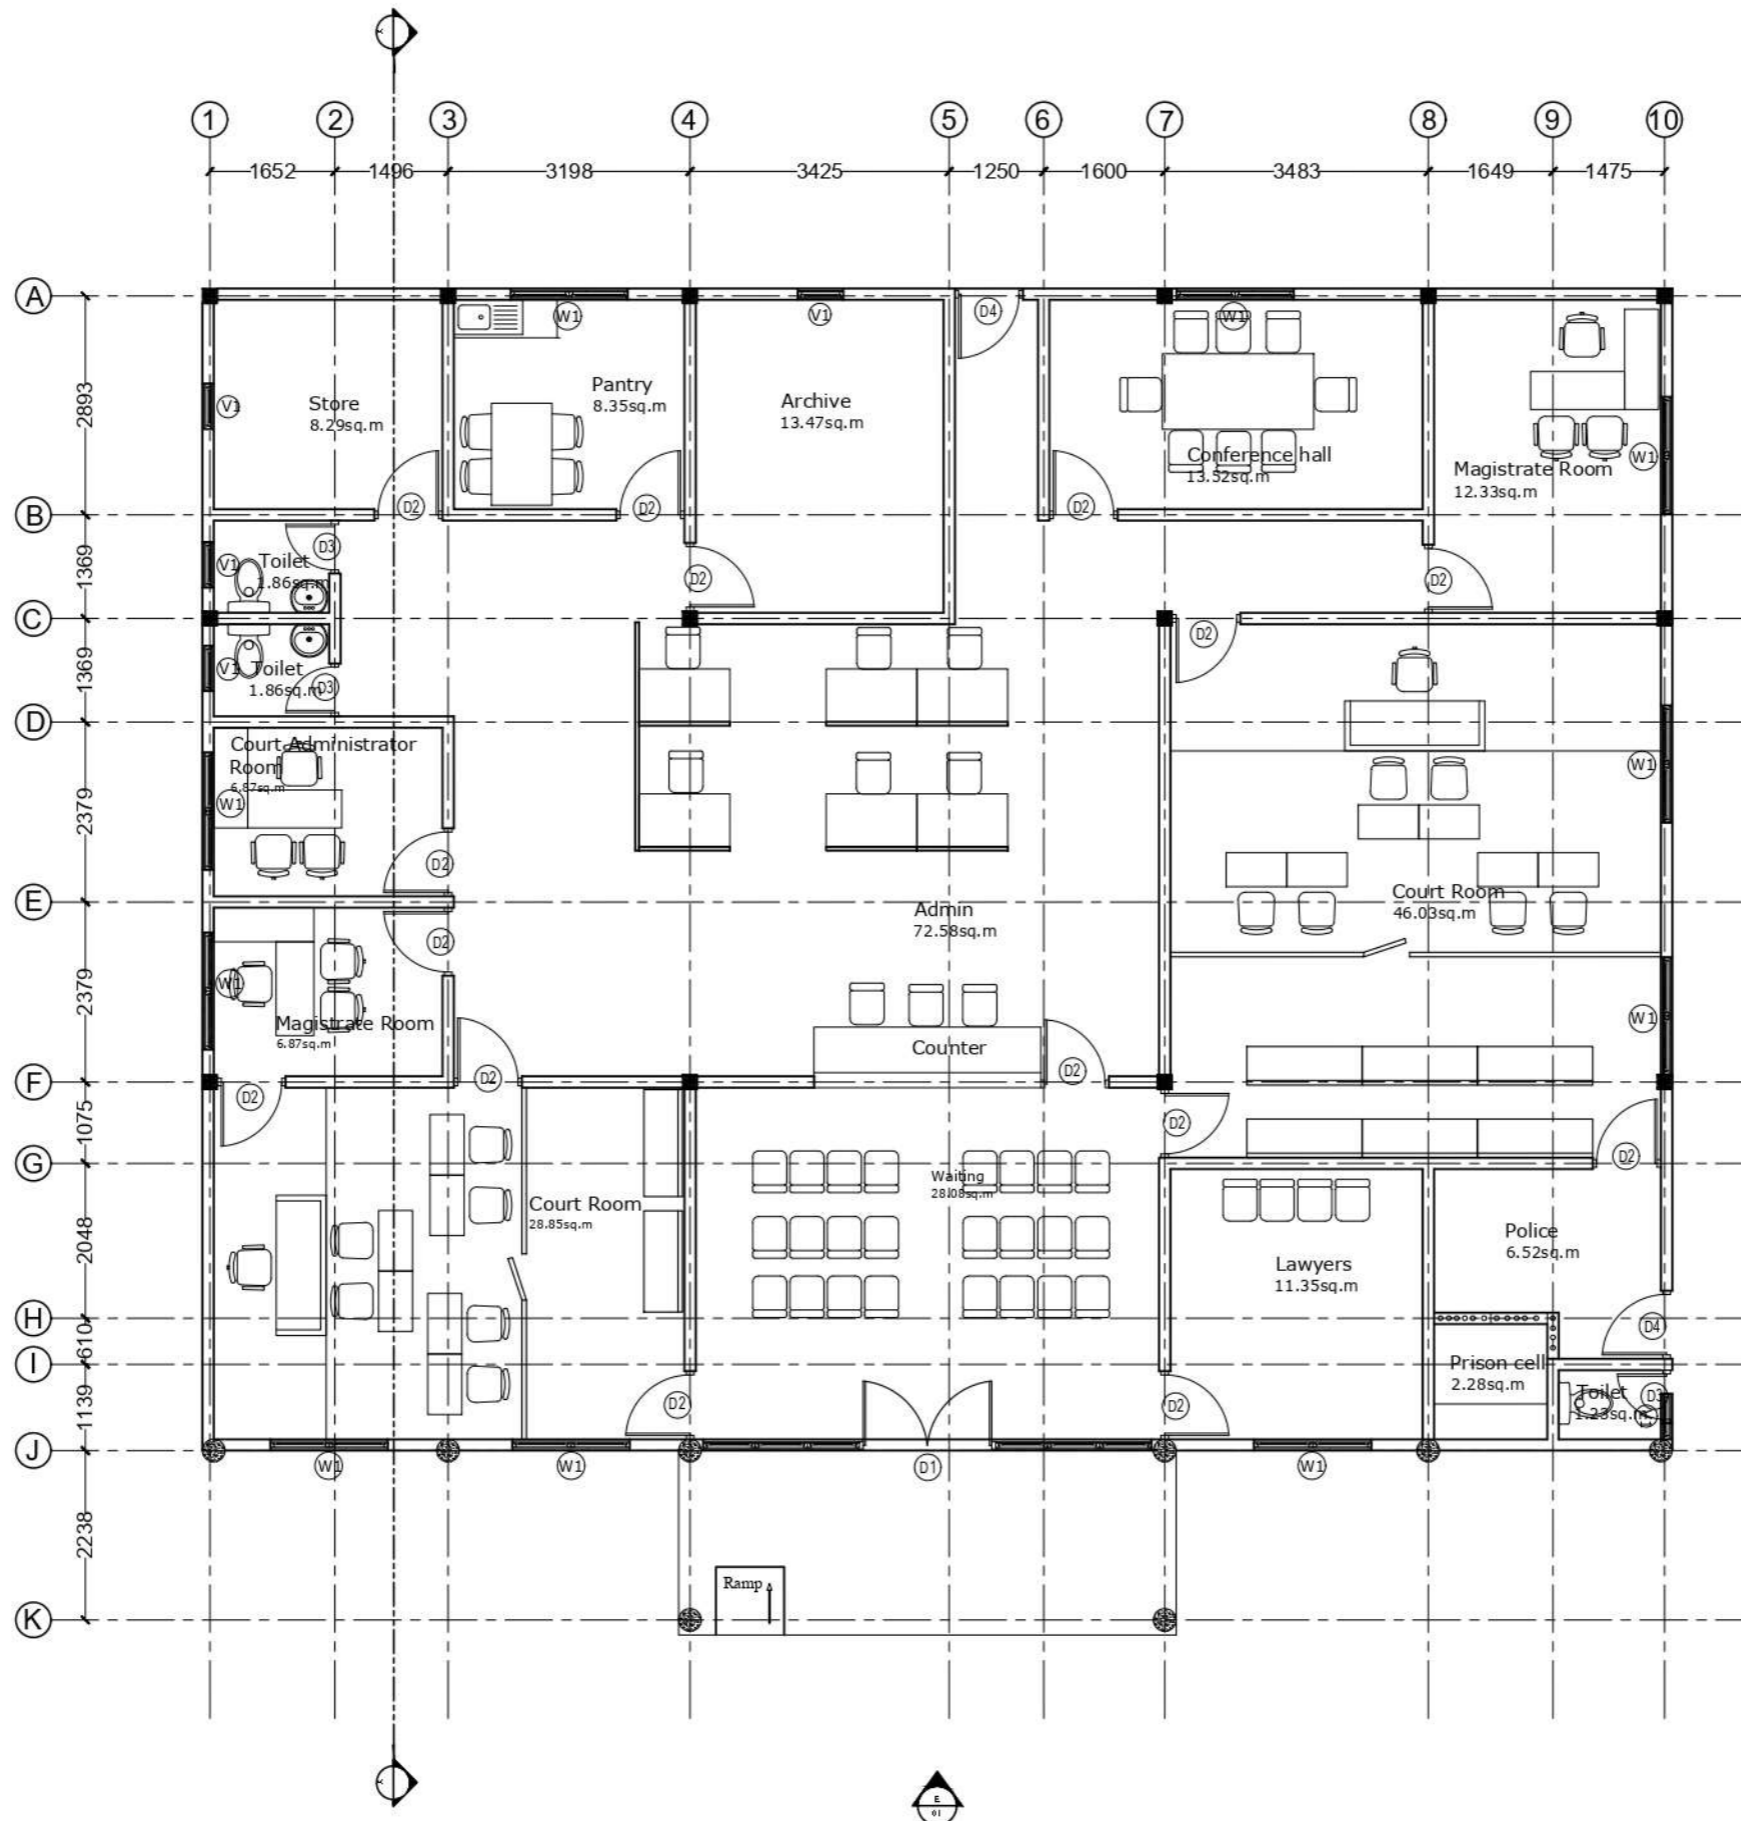


**FLOOR PLAN**  
1:100

DRAWING TITLE
<b>FLOOR PLAN</b>
PROJECT TITLE
<b>MAGISTRATE COURT</b>
<b>GDH.HOADEDHDHOO</b>
CLIENT
DEPARTMENT OF JUDICIAL ADMINISTRATION
DRAFTED BY
MOHAMED ZAHIR

ARCHITECT
ARC. CHECKER
STRUCTURAL ENGINEER
STRUCTURAL CHECKER

DATE	04/02/2020
PAPER SIZE	A3
SCALE	AS GIVEN
UNIT	MM

SHEET NUMBER
<b>2/10</b>

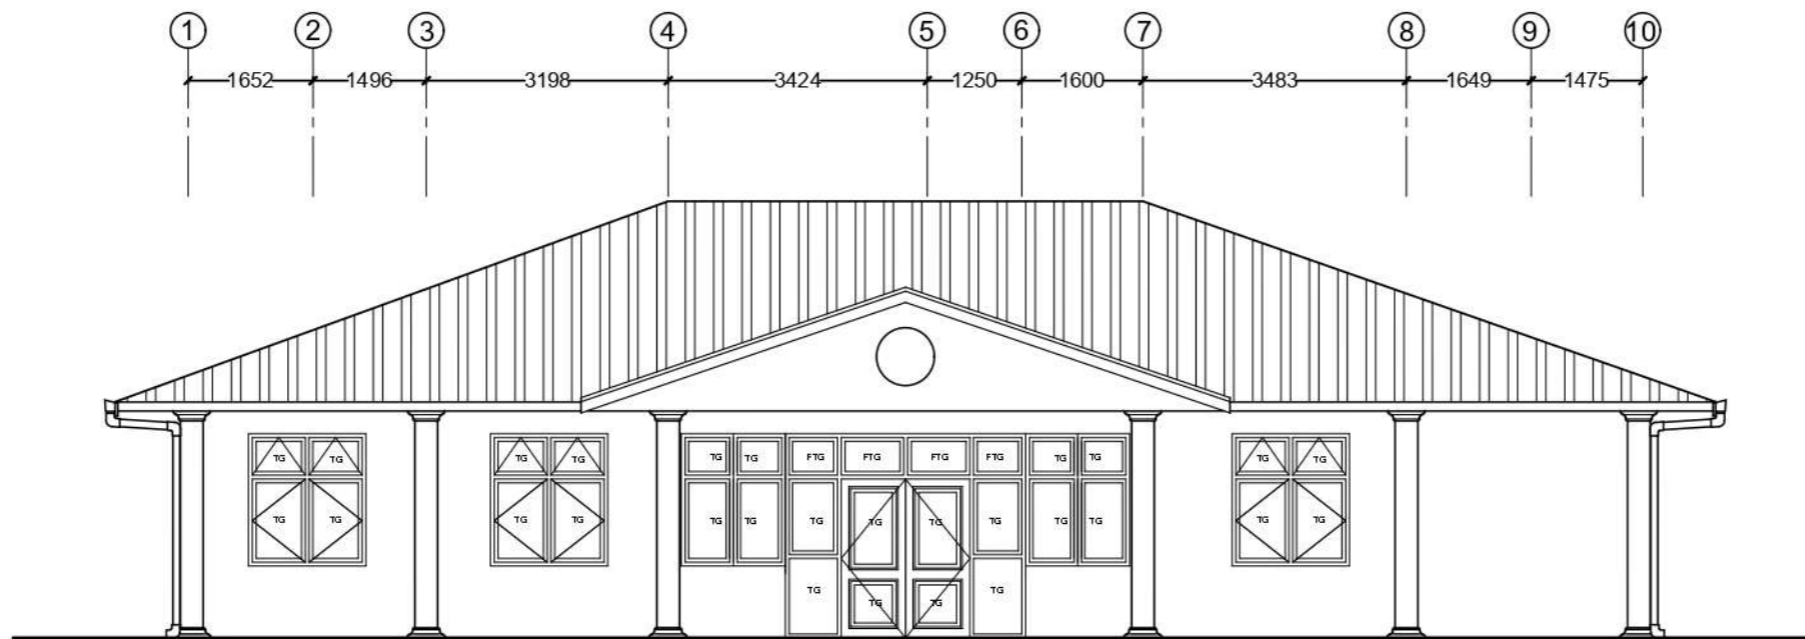


DRAWING TITLE  
**ELEVATION 01**  
PROJECT TITLE  
**MAGISTRATE COURT**  
**GDH.HOADEDHDHOO**  
CLIENT  
 DEPARTMENT OF JUDICIAL  
 ADMINISTRATION  
DRAFTED BY  
 MOHAMED ZAHIR

ARCHITECT  
ARC. CHECKER  
STRUCTURAL ENGINEER  
STRUCTURAL CHECKER

DATE 04/02/2020  
PAPER SIZE A3  
SCALE AS GIVEN  
UNIT MM

SHEET NUMBER  
**3/10**


**ELEVATION 01**  
 1:100

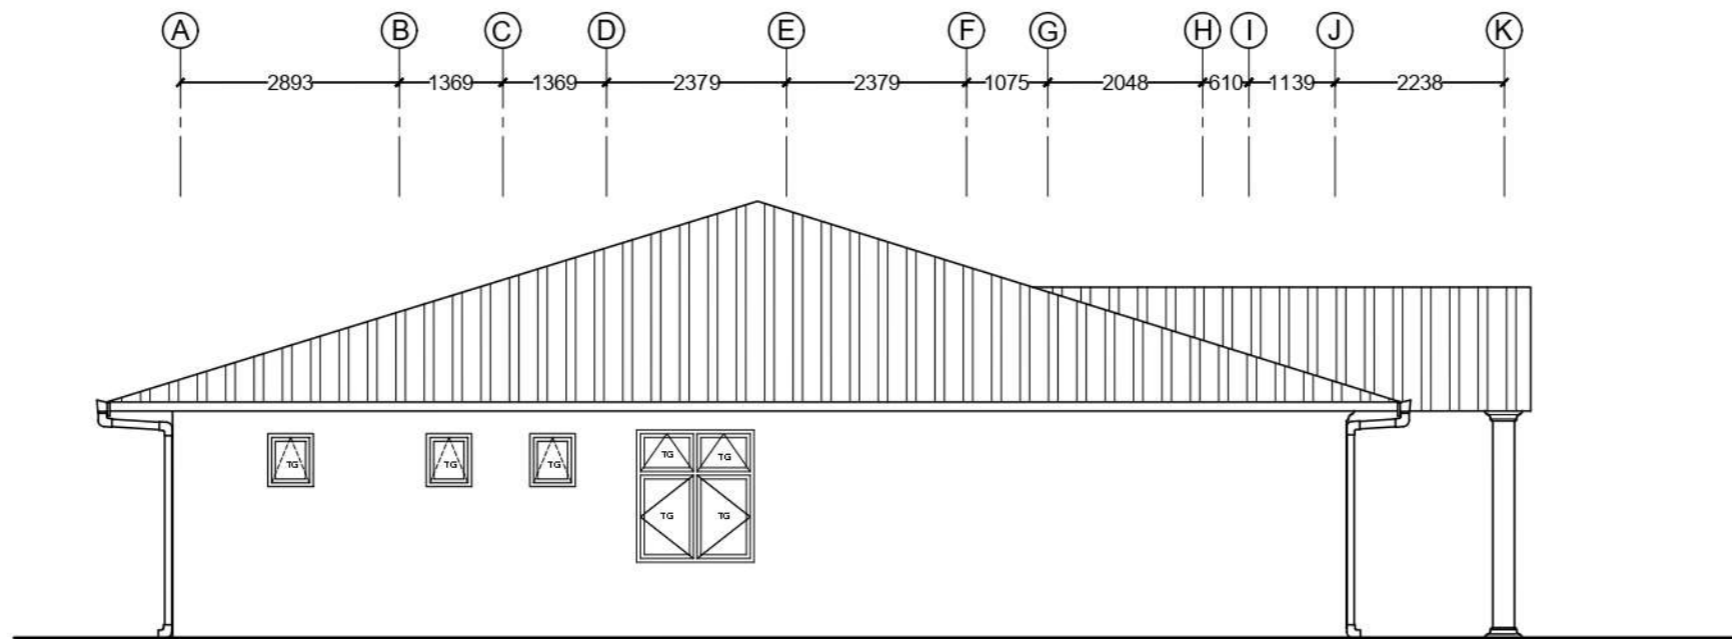


DRAWING TITLE  
**ELEVATION 02**  
 PROJECT TITLE  
**MAGISTRATE COURT**  
**GDH.HOADEDHOO**  
 CLIENT  
 DEPARTMENT OF JUDICIAL  
 ADMINISTRATION  
 DRAFTED BY  
 MOHAMED ZAHIR

ARCHITECT  
 ARC. CHECKER  
 STRUCTURAL ENGINEER  
 STRUCTURAL CHECKER

DATE 04/02/2020  
 PAPER SIZE A3  
 SCALE AS GIVEN  
 UNIT MM

SHEET NUMBER  
**4/10**


**ELEVATION 02**  
 1:100

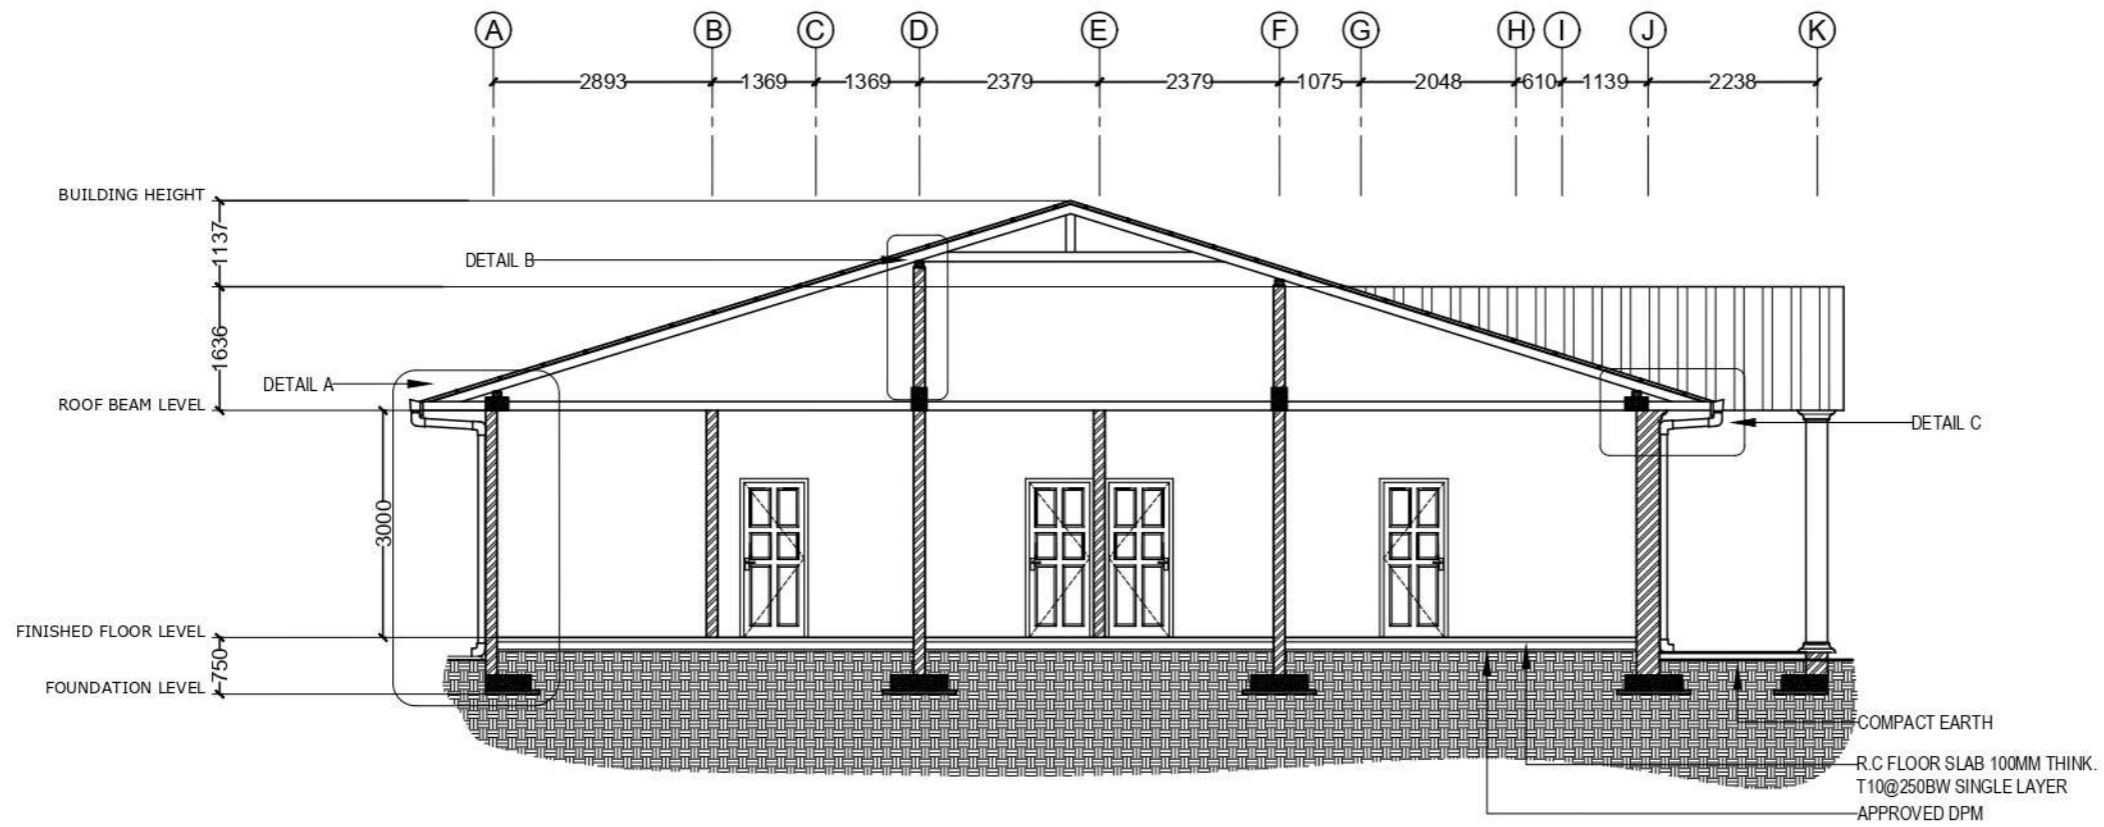


<u>DRAWING TITLE</u>
<b>SECTION XX</b>
<u>PROJECT TITLE</u>
<b>MAGISTRATE COURT</b>
<b>GDH.HOADEDHDHOO</b>
<u>CLIENT</u>
DEPARTMENT OF JUDICIAL ADMINISTRATION
<u>DRAFTED BY</u>
MOHAMED ZAHIR

<u>ARCHITECT</u>
<u>ARC. CHECKER</u>
<u>STRUCTURAL ENGINEER</u>
<u>STRUCTURAL CHECKER</u>

<u>DATE</u>	04/02/2020
<u>PAPER SIZE</u>	A3
<u>SCALE</u>	AS GIVEN
<u>UNIT</u>	MM

<u>SHEET NUMBER</u>
<b>5/10</b>

SECTION X-X  
1:100

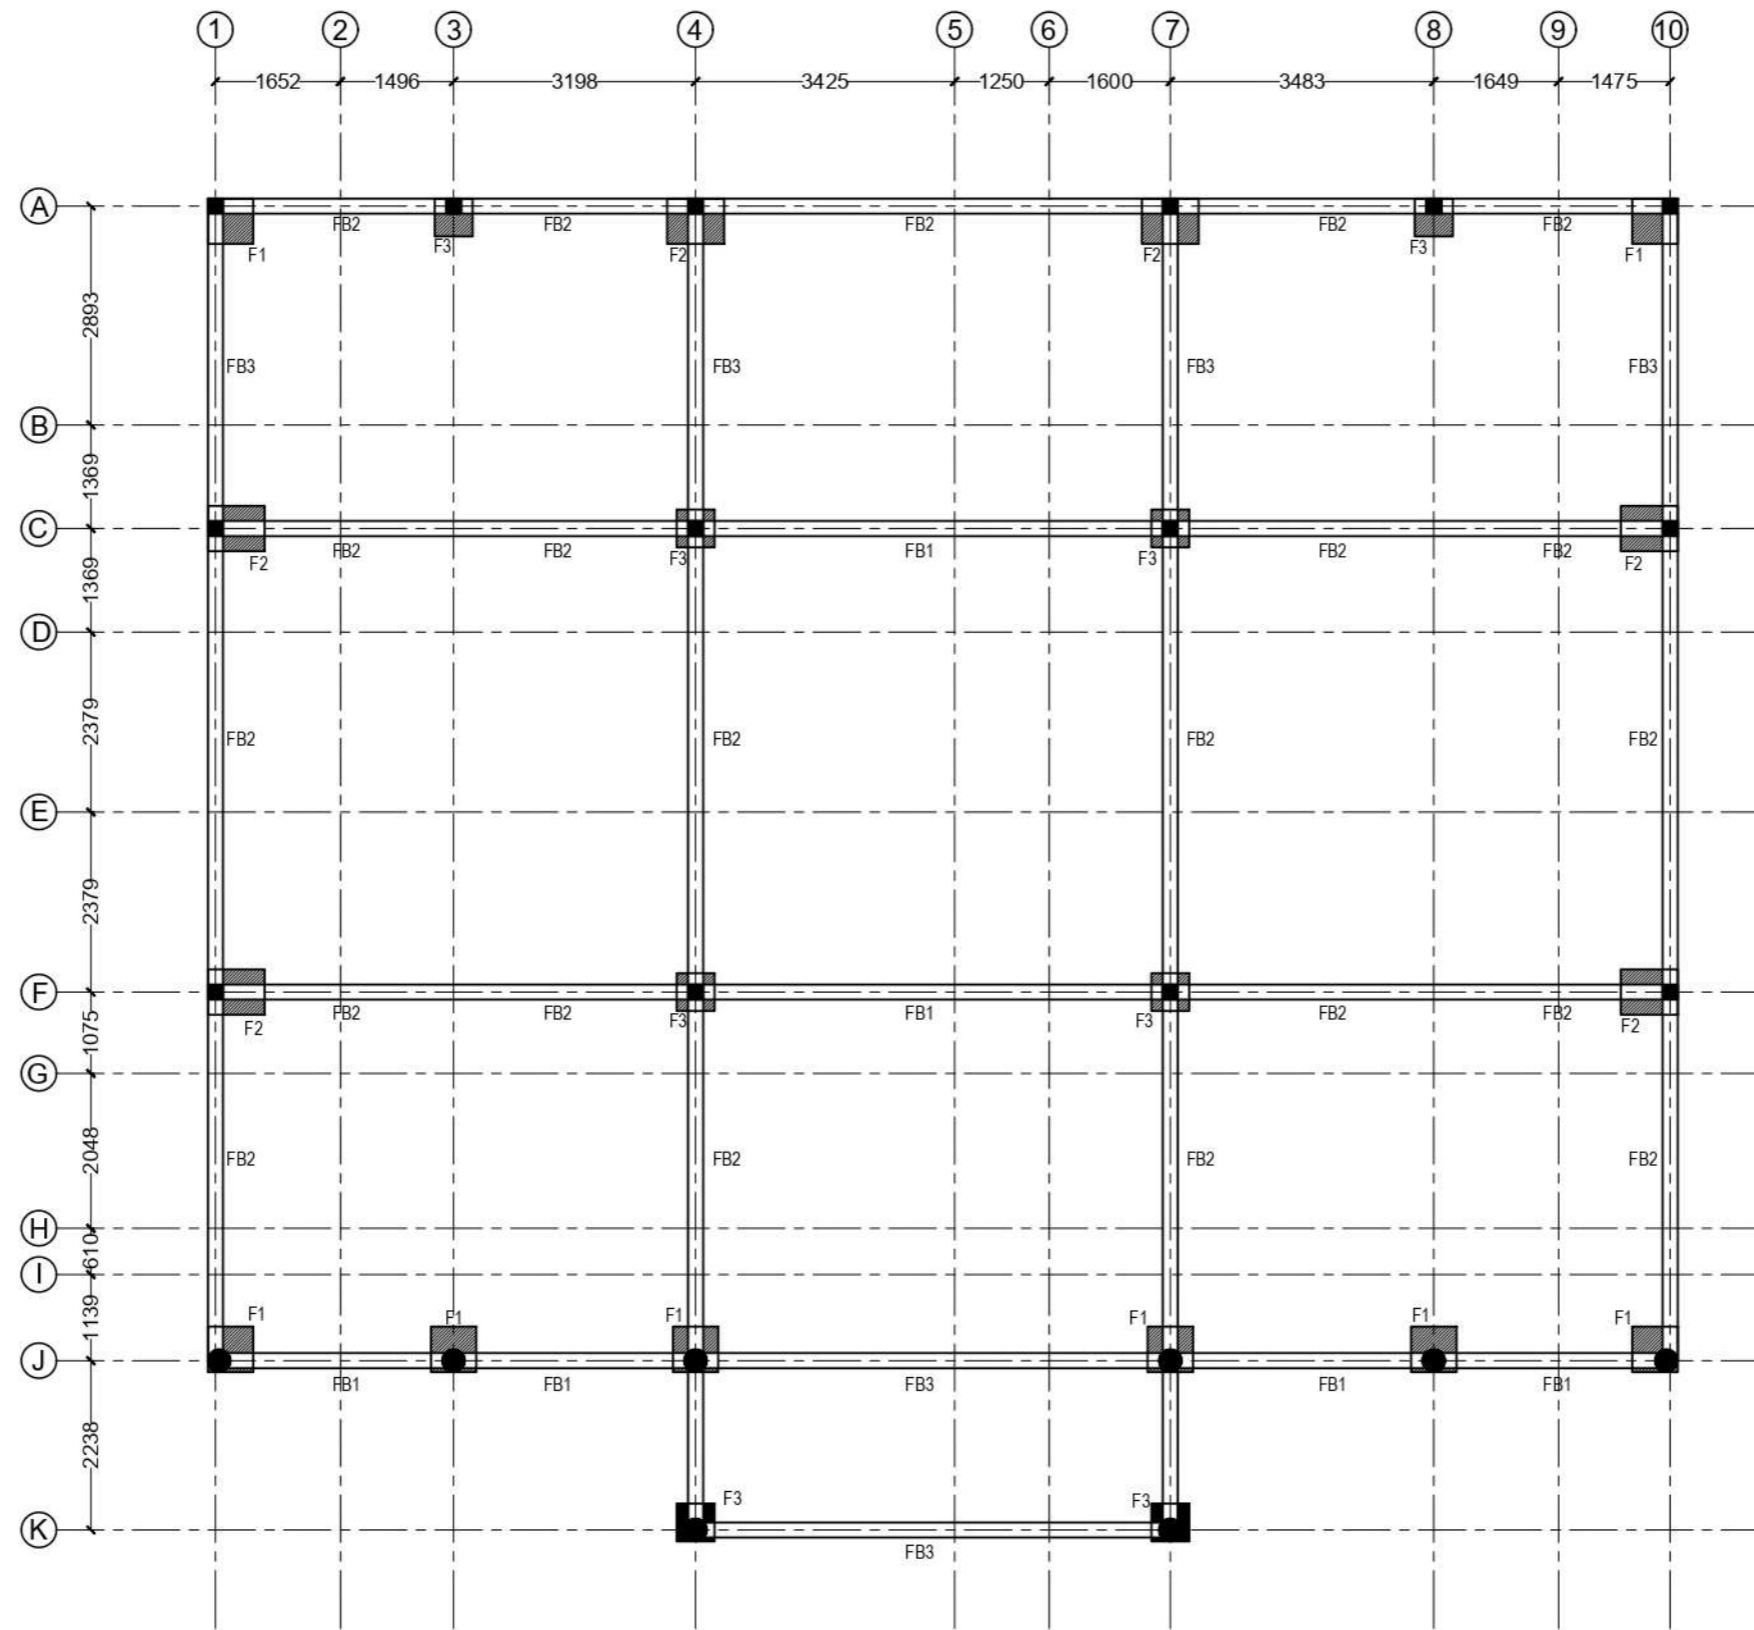

DRAWING TITLE  
**FOUNDATION PLAN**

PROJECT TITLE  
**MAGISTRATE COURT  
 GDH.HOADEDHDHOO**

CLIENT  
 DEPARTMENT OF JUDICIAL  
 ADMINISTRATION


DRAFTED BY  
 MOHAMED ZAHIR

ARCHITECT  
 -----  
 ARC. CHECKER  
 -----  
 STRUCTURAL ENGINEER  
 -----  
 STRUCTURAL CHECKER  
 -----

DATE 04/02/2020  
 PAPER SIZE A3  
 SCALE AS GIVEN  
 UNIT MM

SHEET NUMBER  
**6/10**

FOUNDATION PLAN  
 1:100

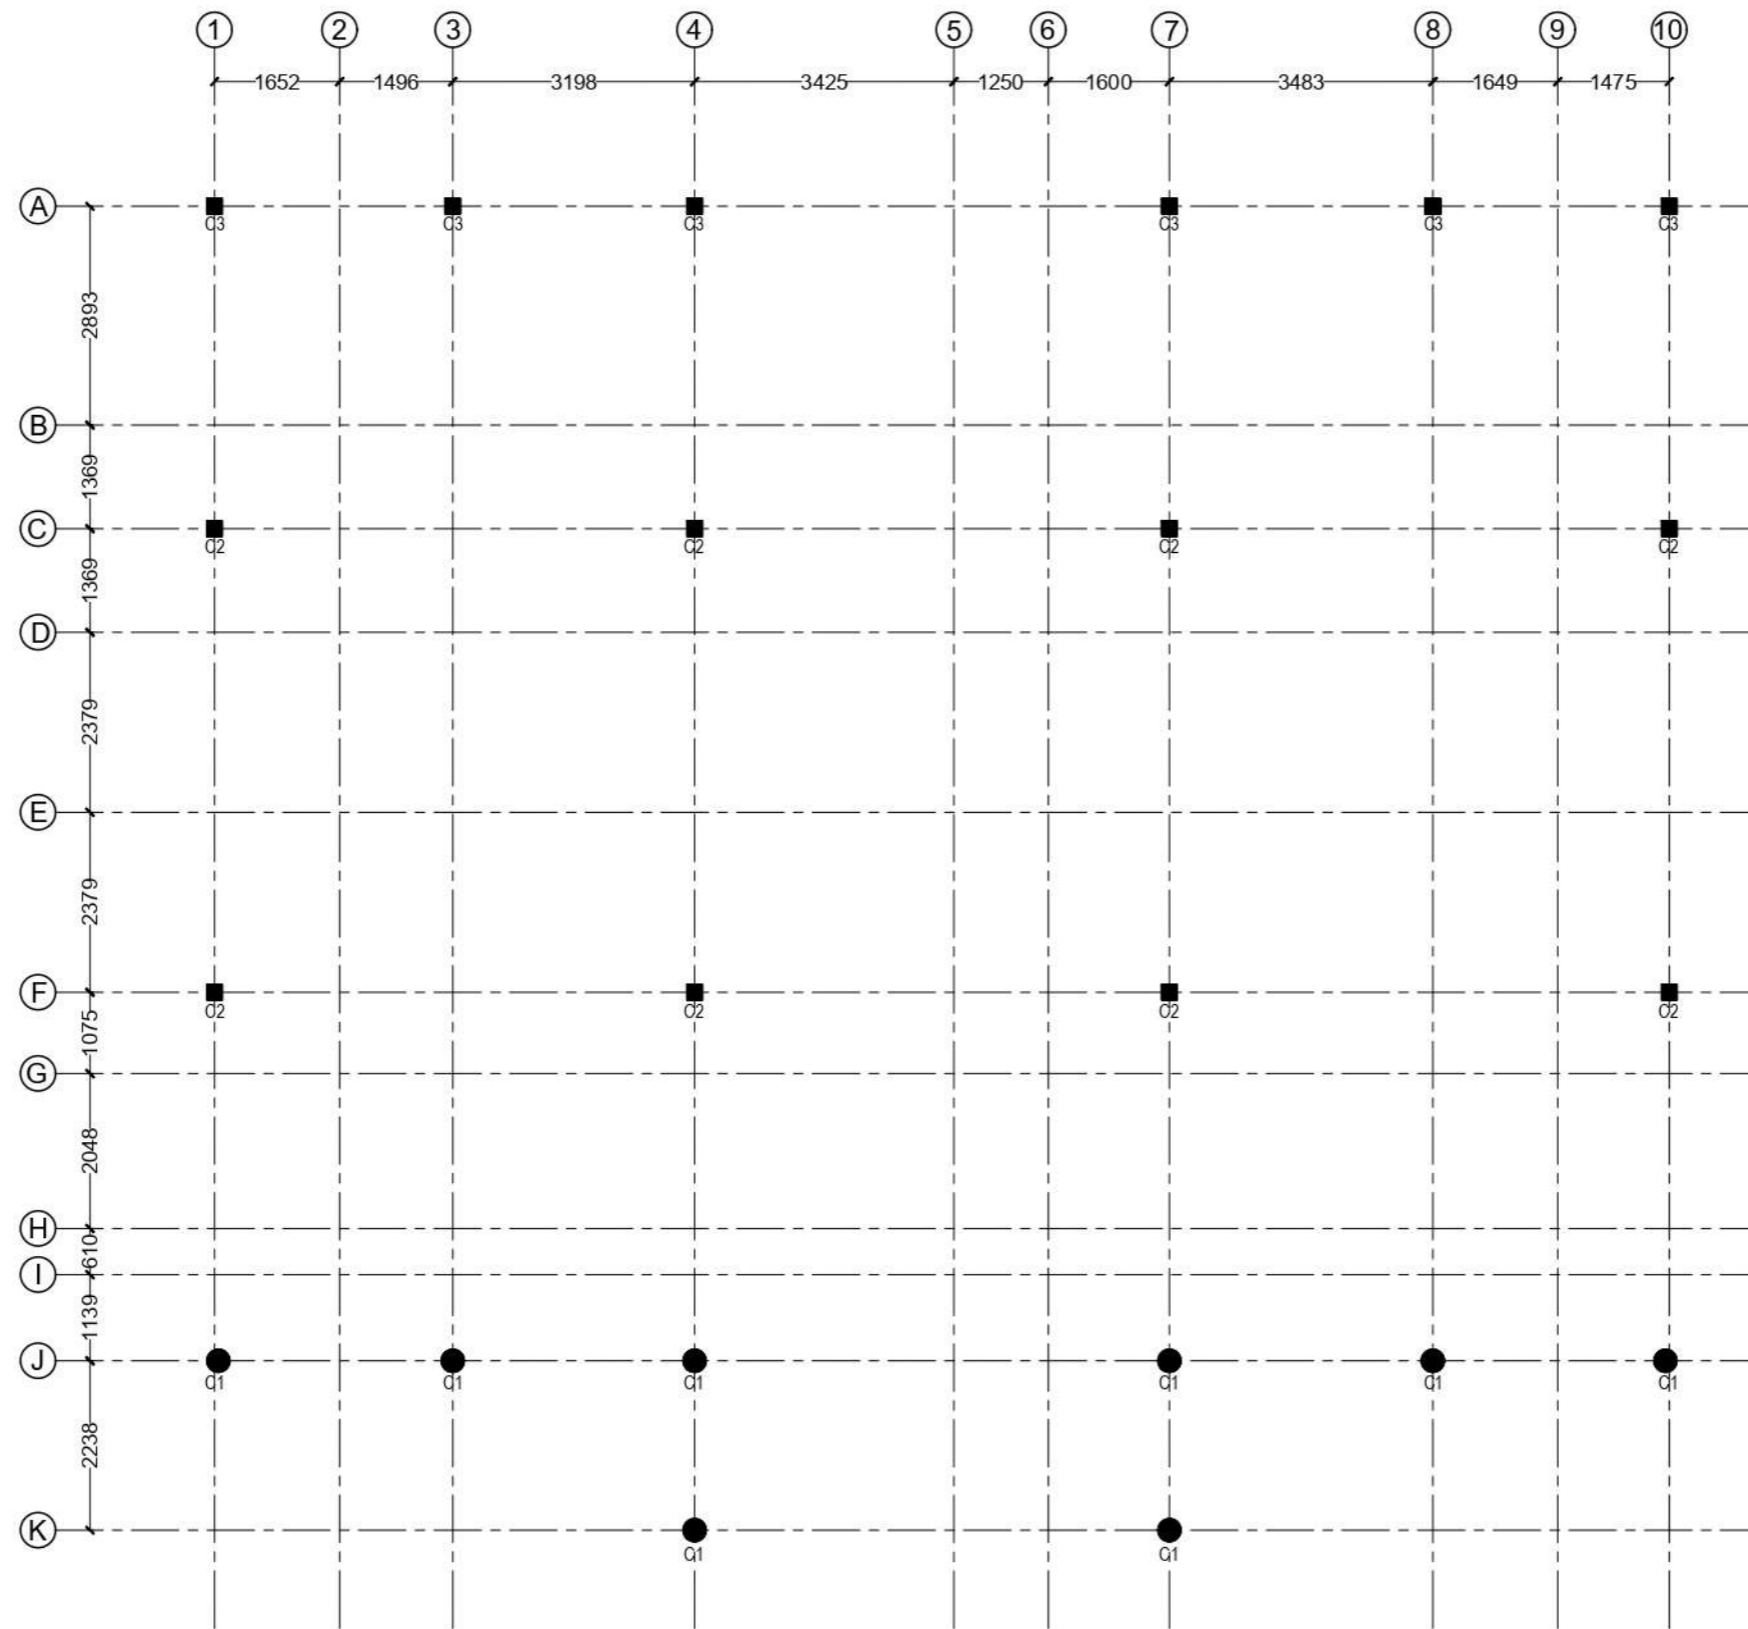


**COLUMN LOCATION PLAN**  
 1:100


<b>DRAWING TITLE</b>	
<b>COLUMN LOCATION PLAN</b>	
<b>PROJECT TITLE</b>	
<b>MAGISTRATE COURT</b>	
<b>GDH.HOADEDHDOO</b>	
<b>CLIENT</b>	
DEPARTMENT OF JUDICIAL ADMINISTRATION	
<b>DRAFTED BY</b>	
MOHAMED ZAHIR	

<b>ARCHITECT</b>
<b>ARC. CHECKER</b>
<b>STRUCTURAL ENGINEER</b>
<b>STRUCTURAL CHECKER</b>

<b>DATE</b>	04/02/2020
<b>PAPER SIZE</b>	A3
<b>SCALE</b>	AS GIVEN
<b>UNIT</b>	MM

<b>SHEET NUMBER</b>
<b>7/10</b>



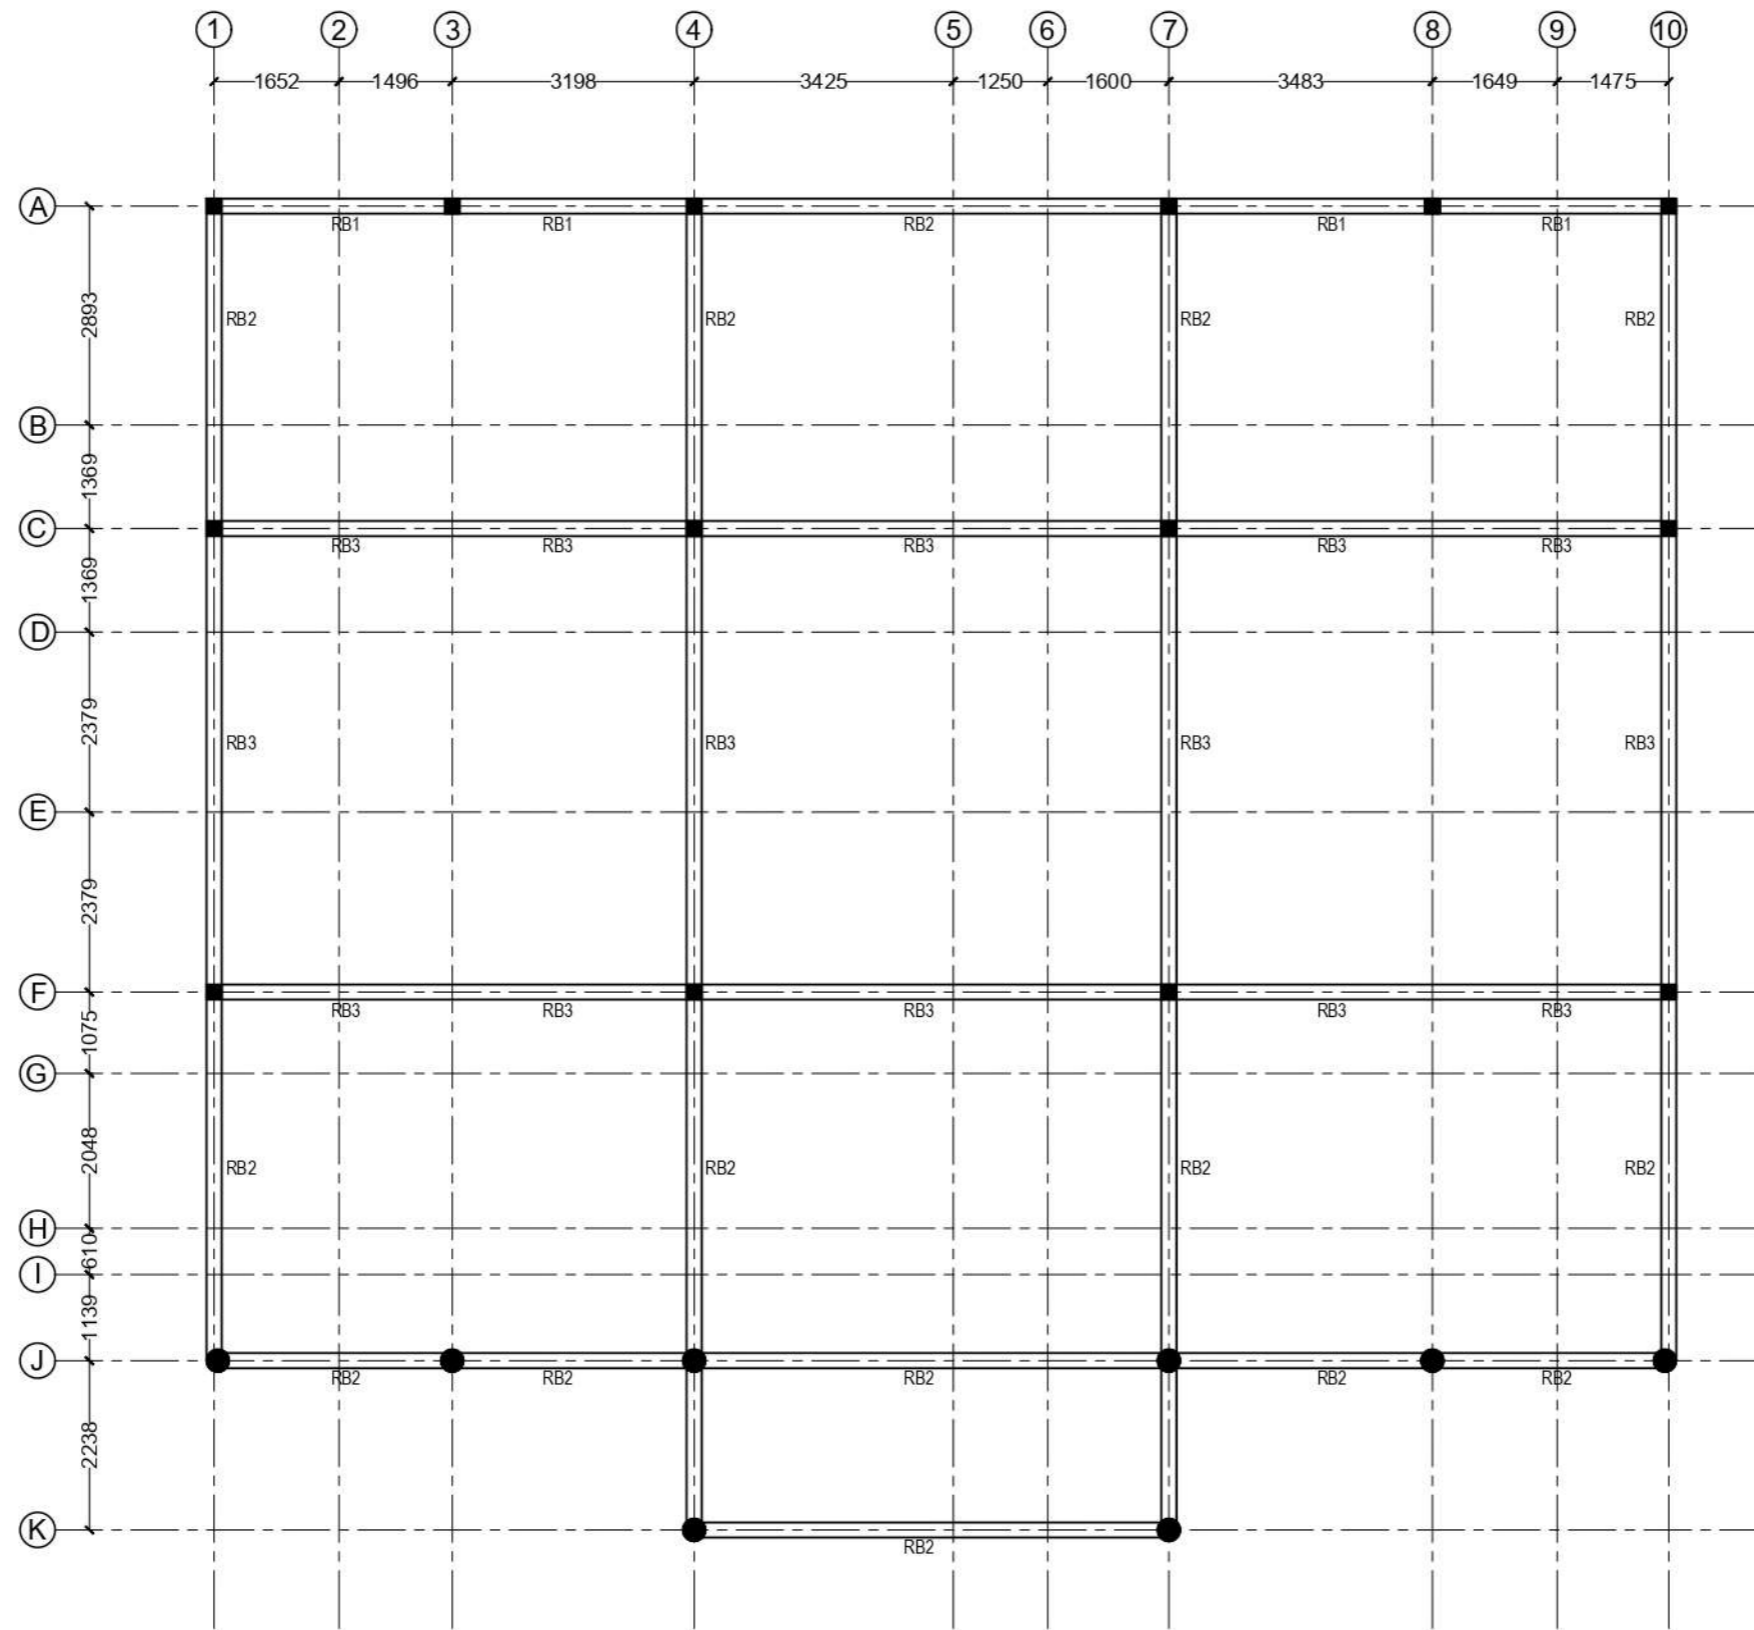



**ROOF BEAM PLAN**  
 1:100

DRAWING TITLE  
**ROOF BEAM PLAN**  
 PROJECT TITLE  
**MAGISTRATE COURT**  
**GDH.HOADEDHDHOO**  
 CLIENT  
 DEPARTMENT OF JUDICIAL  
 ADMINISTRATION  
 DRAFTED BY  
 MOHAMED ZAHIR

ARCHITECT  
 ARC. CHECKER  
 STRUCTURAL ENGINEER  
 STRUCTURAL CHECKER

DATE 04/02/2020  
 PAPER SIZE A3  
 SCALE AS GIVEN  
 UNIT MM

SHEET NUMBER  
**8/10**

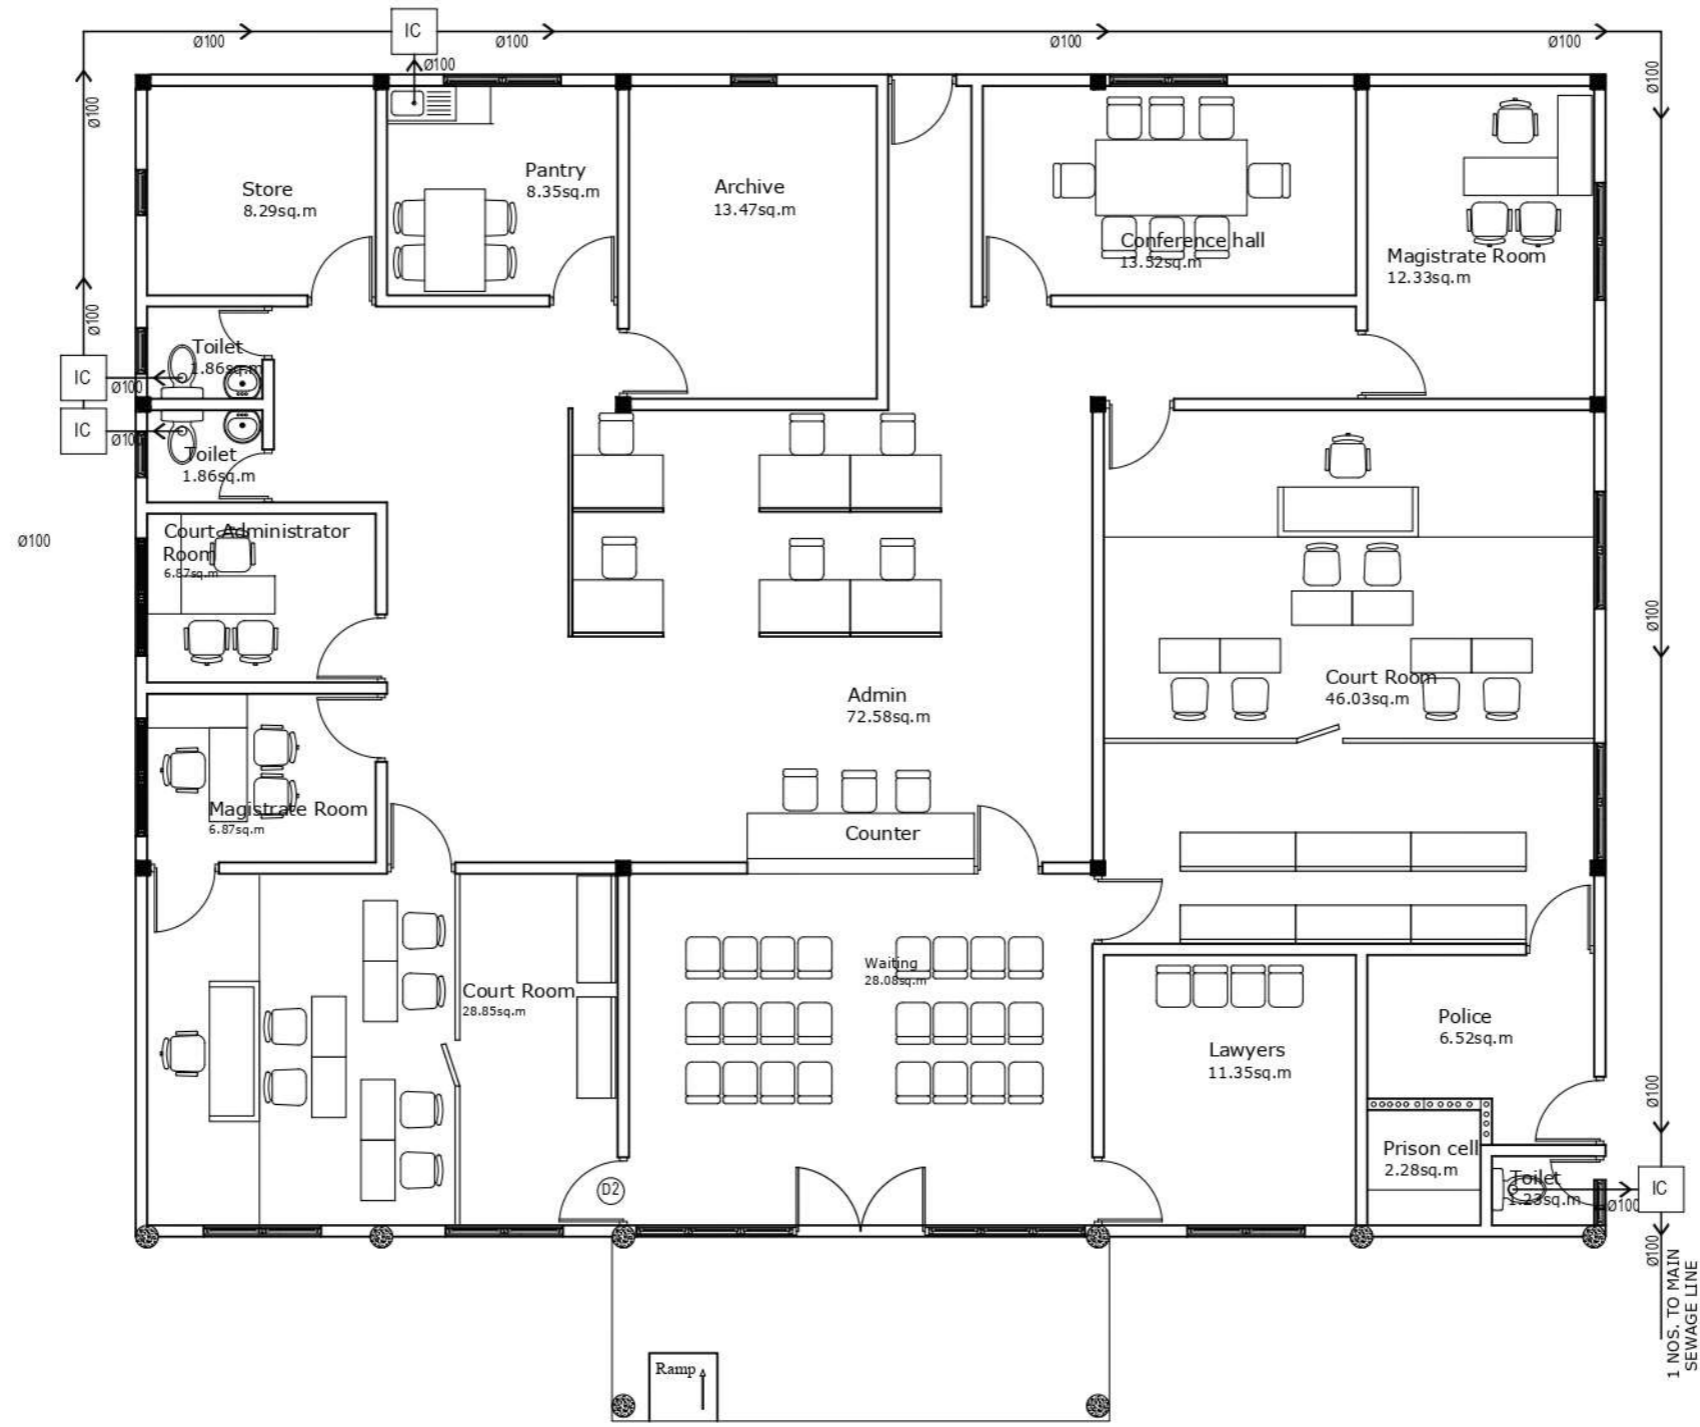


**DRAWING TITLE**  
**SEWAGE & SOIL WASTE**  
**PROJECT TITLE**  
**MAGISTRATE COURT**  
**GDH.HOADEDHDHOO**  
**CLIENT**  
 DEPARTMENT OF JUDICIAL  
 ADMINISTRATION  
**DRAFTED BY**  
 MOHAMED ZAHIR

**ARCHITECT**  
 -----  
**ARC. CHECKER**  
 -----  
**STRUCTURAL ENGINEER**  
 -----  
**STRUCTURAL CHECKER**  
 -----

**DATE** 04/02/2020  
**PAPER SIZE** A3  
**SCALE** AS GIVEN  
**UNIT** MM












**SHEET NUMBER**  
**9/10**

MAIN SEWAGE & SOIL WASTE DISPOSAL LAYOUT  
 1:100

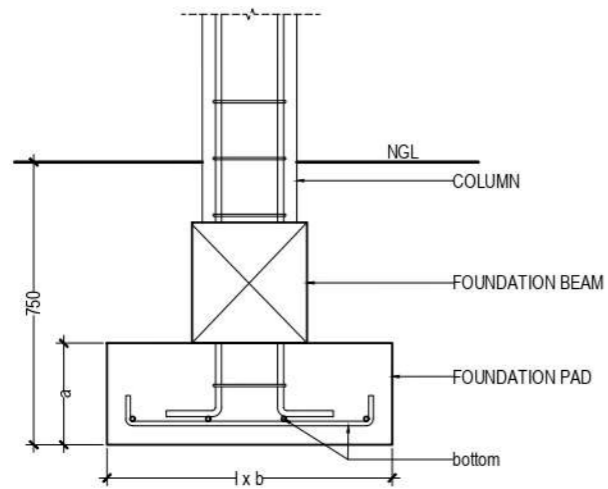


label	dimensions			reinforcement	
	l	b	a	b (bottom)	t (top)
F1	600	600	250	T10 @ 150 C/C	-
F2	750	600	250	T12 @ 150 C/C	-
F3	500	500	250	T10 @ 200 C/C	-

FOUNDATION DETAIL  
SCALE 1:20

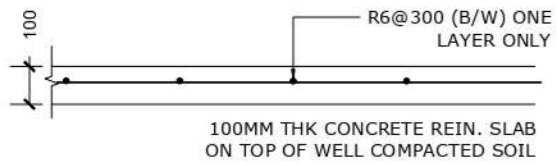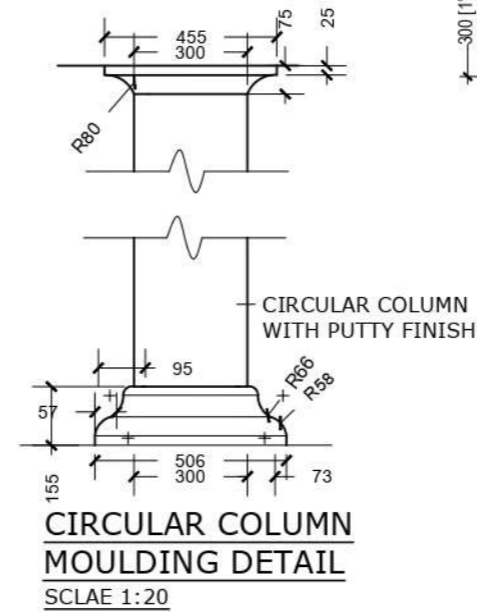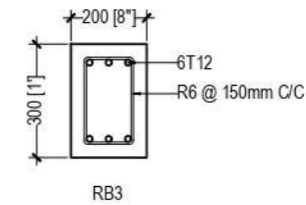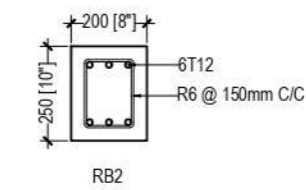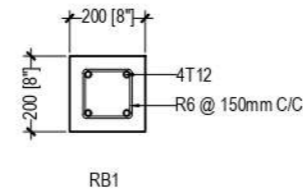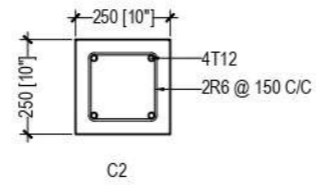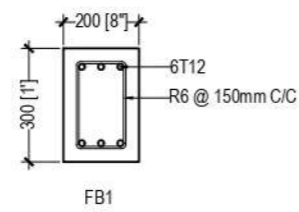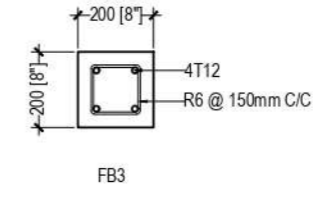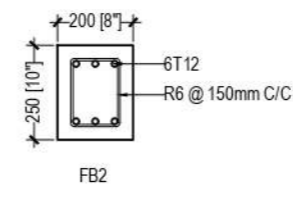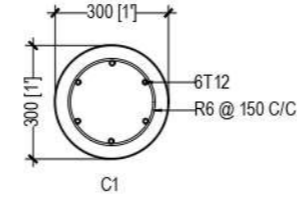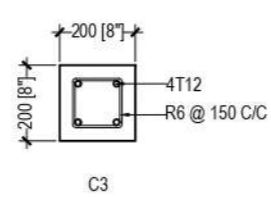

GROUND WELL SLAB DETAIL

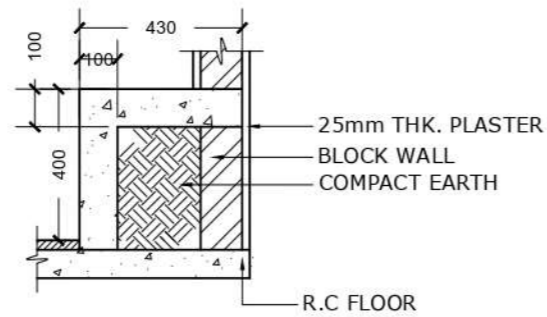

PRISON R.C BENCH DETAIL  
SCALE 1:20

FOUNDATION & COLUMN DETAIL  
1:20

DRAWING TITLE  
**FOUNDATION & COLUMN  
DETAIL**  
PROJECT TITLE  
**MAGISTRATE COURT  
GDH.HOADEDHDOO**  
CLIENT  
DEPARTMENT OF JUDICIAL  
ADMINISTRATION  
DRAFTED BY  
MOHAMED ZAHIR

ARCHITECT  
\_\_\_\_\_  
ARC. CHECKER  
\_\_\_\_\_  
STRUCTURAL ENGINEER  
\_\_\_\_\_  
STRUCTURAL CHECKER  
\_\_\_\_\_

DATE 04/02/2020  
PAPER SIZE A3  
SCALE AS GIVEN  
UNIT MM

SHEET NUMBER  
**10/10**