

Husbin

Husbin

Husbin


Road

24974  
[81'-11"]

17373  
[57']

17315  
[56'-10"]

24340  
[79'-10"]

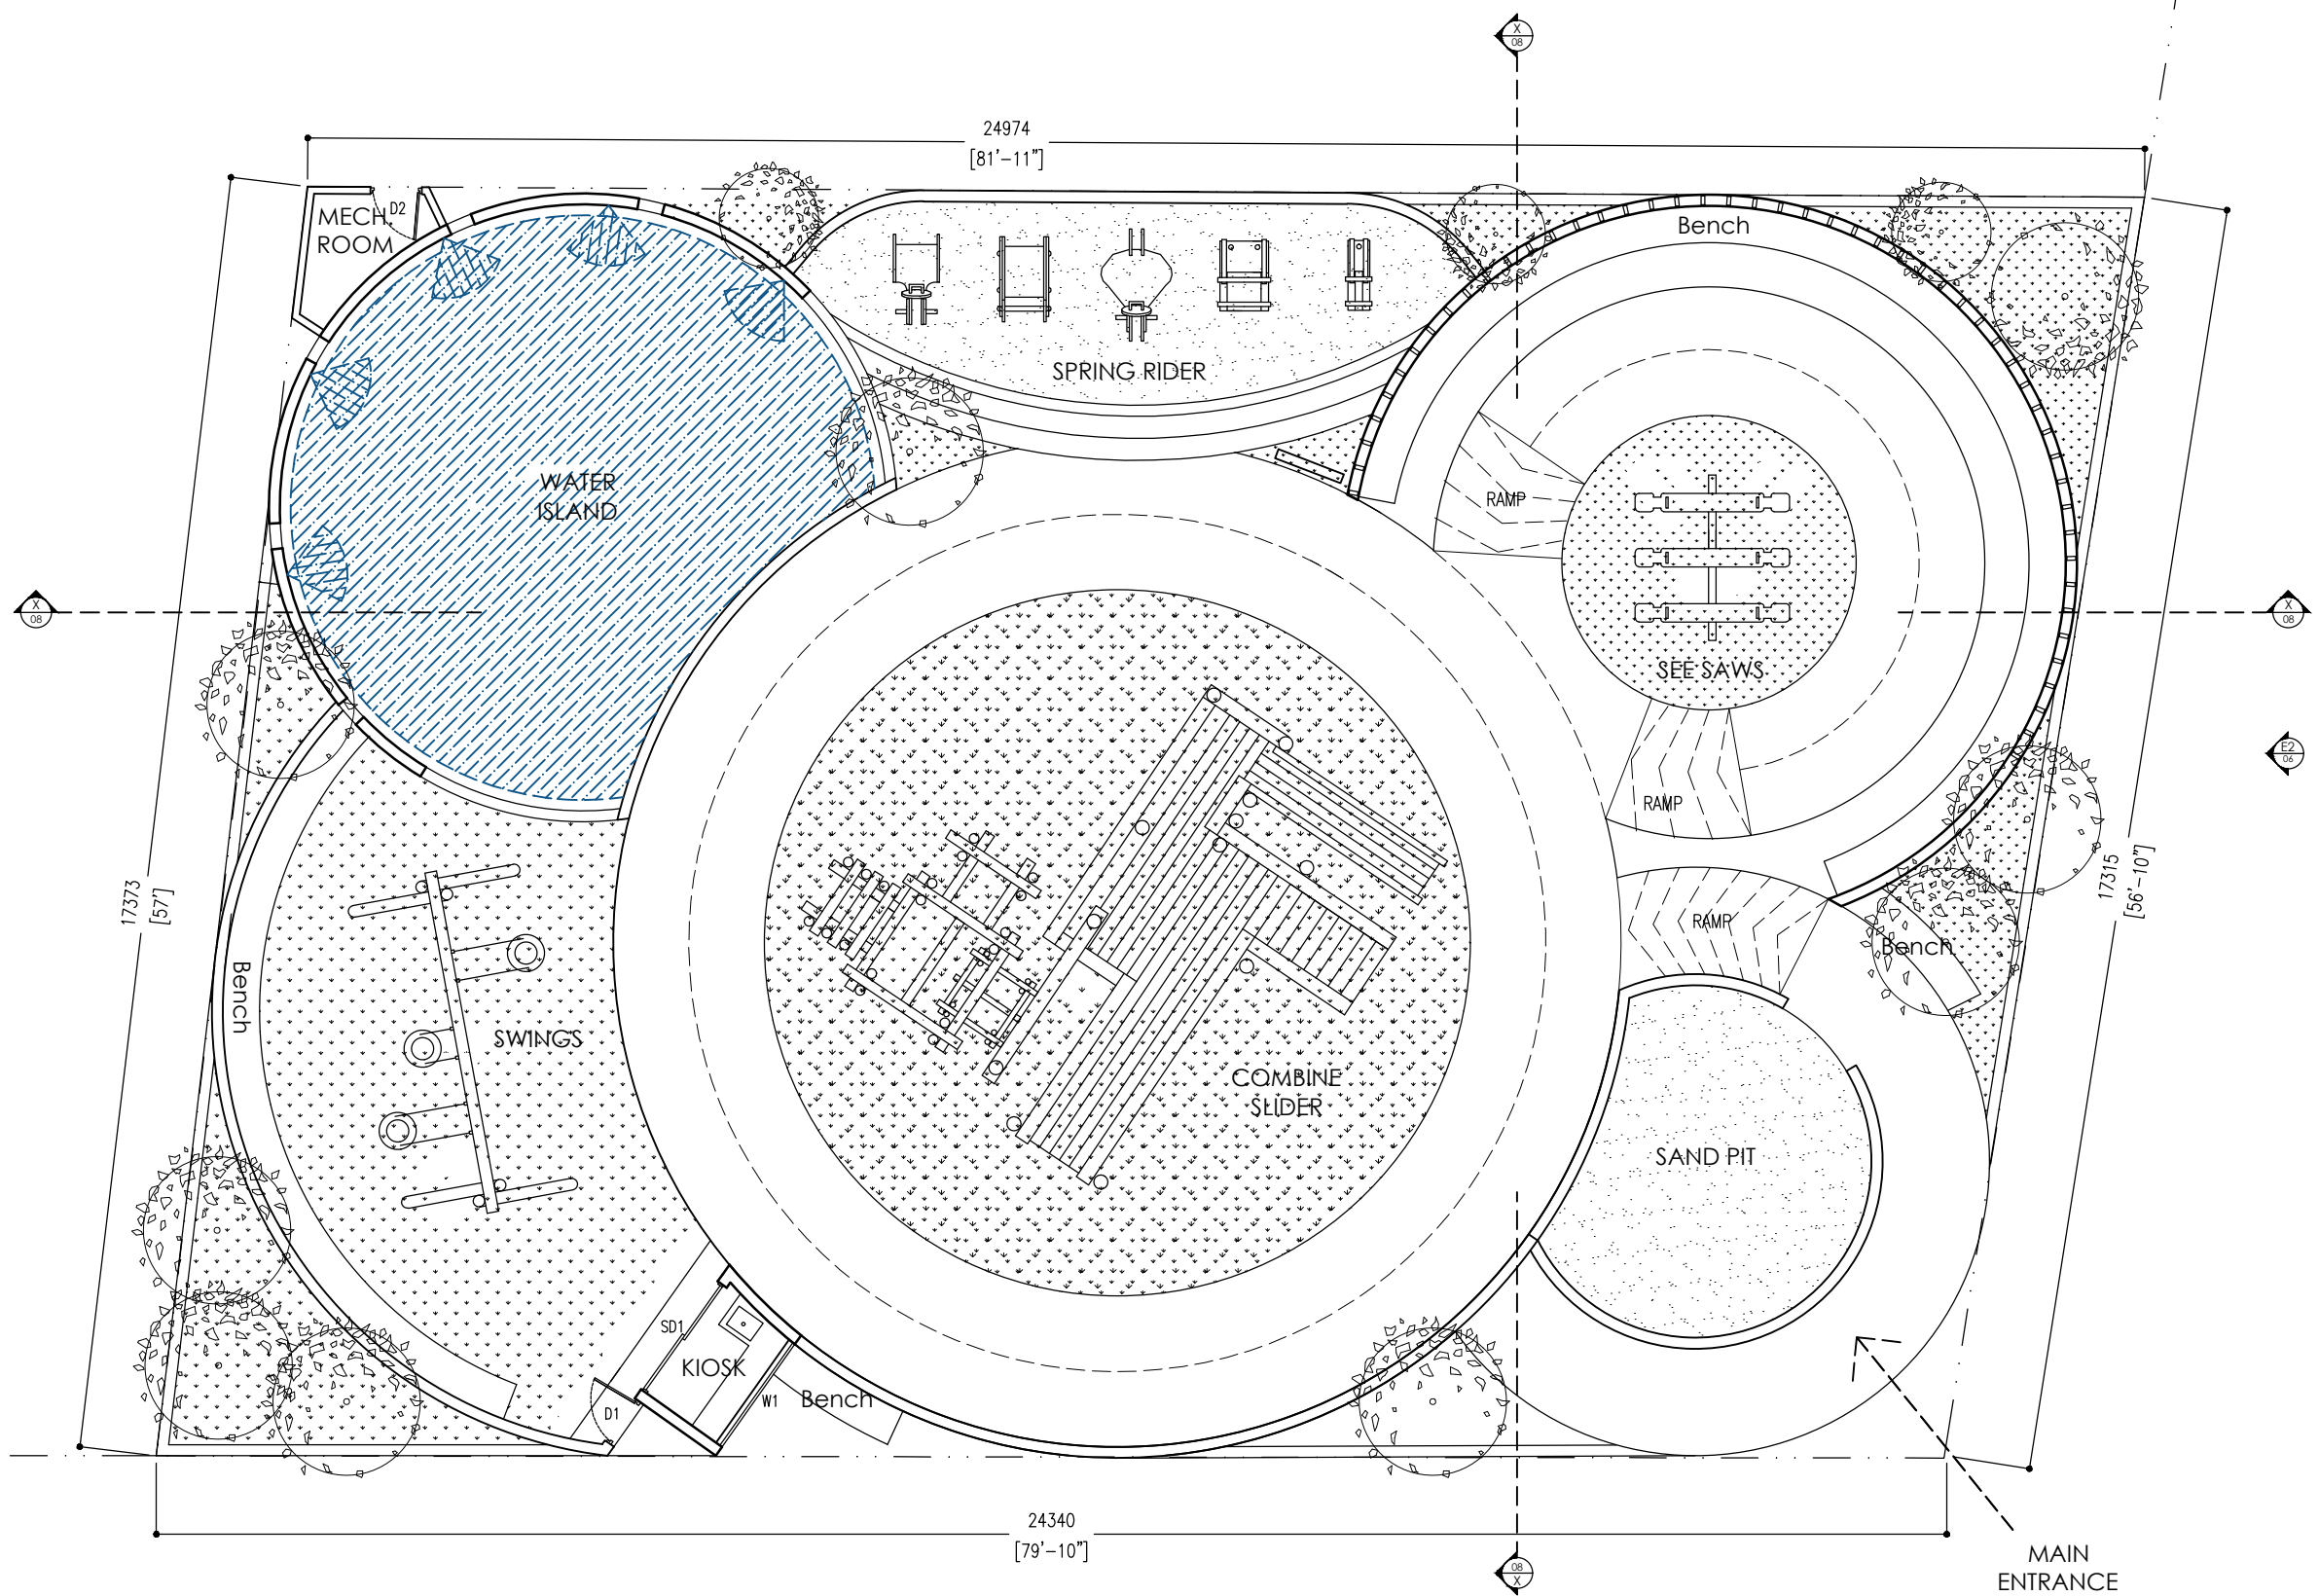

FLOOR PLAN  
1:100

Road

**PHAROS**  
 H. Winter Green, Janavaree Hingun  
 Male', Republic of Maldives  
 Mobile: +960 7889234 / +9607779938  
 Email: projects@pharos.mv

PROJECT DETAILS	
PROJECT NO:	A-003-2023
PROJECT NAME:	INGURAIHOO CHILDRENS PARK
CLIENT:	R. INGURAIHOO COUNCIL
ARCHITECTURAL DESIGN:	HASSAN AZAN SHAHAN SAIED HASSAN SHARU ZAH ABDEL HANNAN SAMIR ALI

NOTE	

DRAWING DETAILS	
FLOOR PLAN	1:100

DATE: May 2023	
SHEET NO:	

A01