

بِسْمِ اللّٰهِ الرَّحْمٰنِ الرَّحِیْمِ

Secretariate of the Fuvahmulah City Council
Fuvahmulah, Republic of Maldives



ދުވަހުމުލާހު ސިއްޔާ ސަރުކާރުގެ ދާއިރާއެއްގެ ގޮތުގައި
ދުވަހުމުލާހު، ދިވެހިރާއްޖެ

ސަރުކާރުގެ ނަމުގައި

ދިވެހިރާއްޖޭގެ ސަރުކާރުގެ ނަމުގައި ދުވަހުމުލާހު ސިއްޔާ ސަރުކާރުގެ ދާއިރާއެއްގެ ގޮތުގައި
ސަރުކާރުގެ ނަމުގައި ދުވަހުމުލާހު، ދިވެހިރާއްޖެ

ދުވަހުމުލާހު ސަރުކާރުގެ ނަމުގައި: (IUL)468-APS/468/2023/272


19/9/2023

ދުވަހުމުލާހު ސިއްޔާ ސަރުކާރުގެ ދާއިރާއެއްގެ ގޮތުގައި
ދުވަހުމުލާހު، ދިވެހިރާއްޖެ

ދިވެހިސަރުކާރުގެ ގެޒެޓްގައި ބަޔާންކޮށްފައިވާ ގޮތުގައި 2023 ވަނަ އަހަރުގެ ސަރުކާރުގެ ބަޔާންކޮށްފައިވާ ގޮތުގައި
ޖަހާފައިވާ ސަރުކާރުގެ ބަޔާންކޮށްފައިވާ ގޮތުގައި

	ދިވެހިސަރުކާރުގެ ގެޒެޓްގައި ބަޔާންކޮށްފައިވާ ގޮތުގައި 2023 ވަނަ އަހަރުގެ ސަރުކާރުގެ ބަޔާންކޮށްފައިވާ ގޮތުގައި
✓	މަޢުލޫމާތު
	މަޢުލޫމާތު ނުވަތަ ސަރުކާރުގެ ބަޔާންކޮށްފައިވާ ގޮތުގައި " ދިވެހިސަރުކާރުގެ ގެޒެޓް " ގައި
	ހިމެނޭ ގޮތުގައި ބަޔާންކޮށްފައިވާ ގޮތުގައި ސަރުކާރުގެ ބަޔާންކޮށްފައިވާ ގޮތުގައި ހިމެނޭ ގޮތުގައި
	ހިމެނޭ ގޮތުގައި ބަޔާންކޮށްފައިވާ ގޮތުގައި ސަރުކާރުގެ ބަޔާންކޮށްފައިވާ ގޮތުގައި ހިމެނޭ ގޮތުގައި
	މަޢުލޫމާތު ނުވަތަ ސަރުކާރުގެ ބަޔާންކޮށްފައިވާ ގޮތުގައި ސަރުކާރުގެ ބަޔާންކޮށްފައިވާ ގޮތުގައި ހިމެނޭ ގޮތުގައި
	މަޢުލޫމާތު ނުވަތަ ސަރުކާރުގެ ބަޔާންކޮށްފައިވާ ގޮތުގައި ސަރުކާރުގެ ބަޔާންކޮށްފައިވާ ގޮތުގައި ހިމެނޭ ގޮތުގައި
	މަޢުލޫމާތު ނުވަތަ ސަރުކާރުގެ ބަޔާންކޮށްފައިވާ ގޮތުގައި ސަރުކާރުގެ ބަޔާންކޮށްފައިވާ ގޮތުގައި ހިމެނޭ ގޮތުގައި
	މަޢުލޫމާތު ނުވަތަ ސަރުކާރުގެ ބަޔާންކޮށްފައިވާ ގޮތުގައި ސަރުކާރުގެ ބަޔާންކޮށްފައިވާ ގޮތުގައި ހިމެނޭ ގޮތުގައި (ސަރުކާރުގެ ބަޔާންކޮށްފައިވާ ގޮތުގައި ސަރުކާރުގެ ބަޔާންކޮށްފައިވާ ގޮތުގައި)
	މަޢުލޫމާތު ނުވަތަ ސަރުކާރުގެ ބަޔާންކޮށްފައިވާ ގޮތުގައި ސަރުކާރުގެ ބަޔާންކޮށްފައިވާ ގޮތުގައި ހިމެނޭ ގޮތުގައި
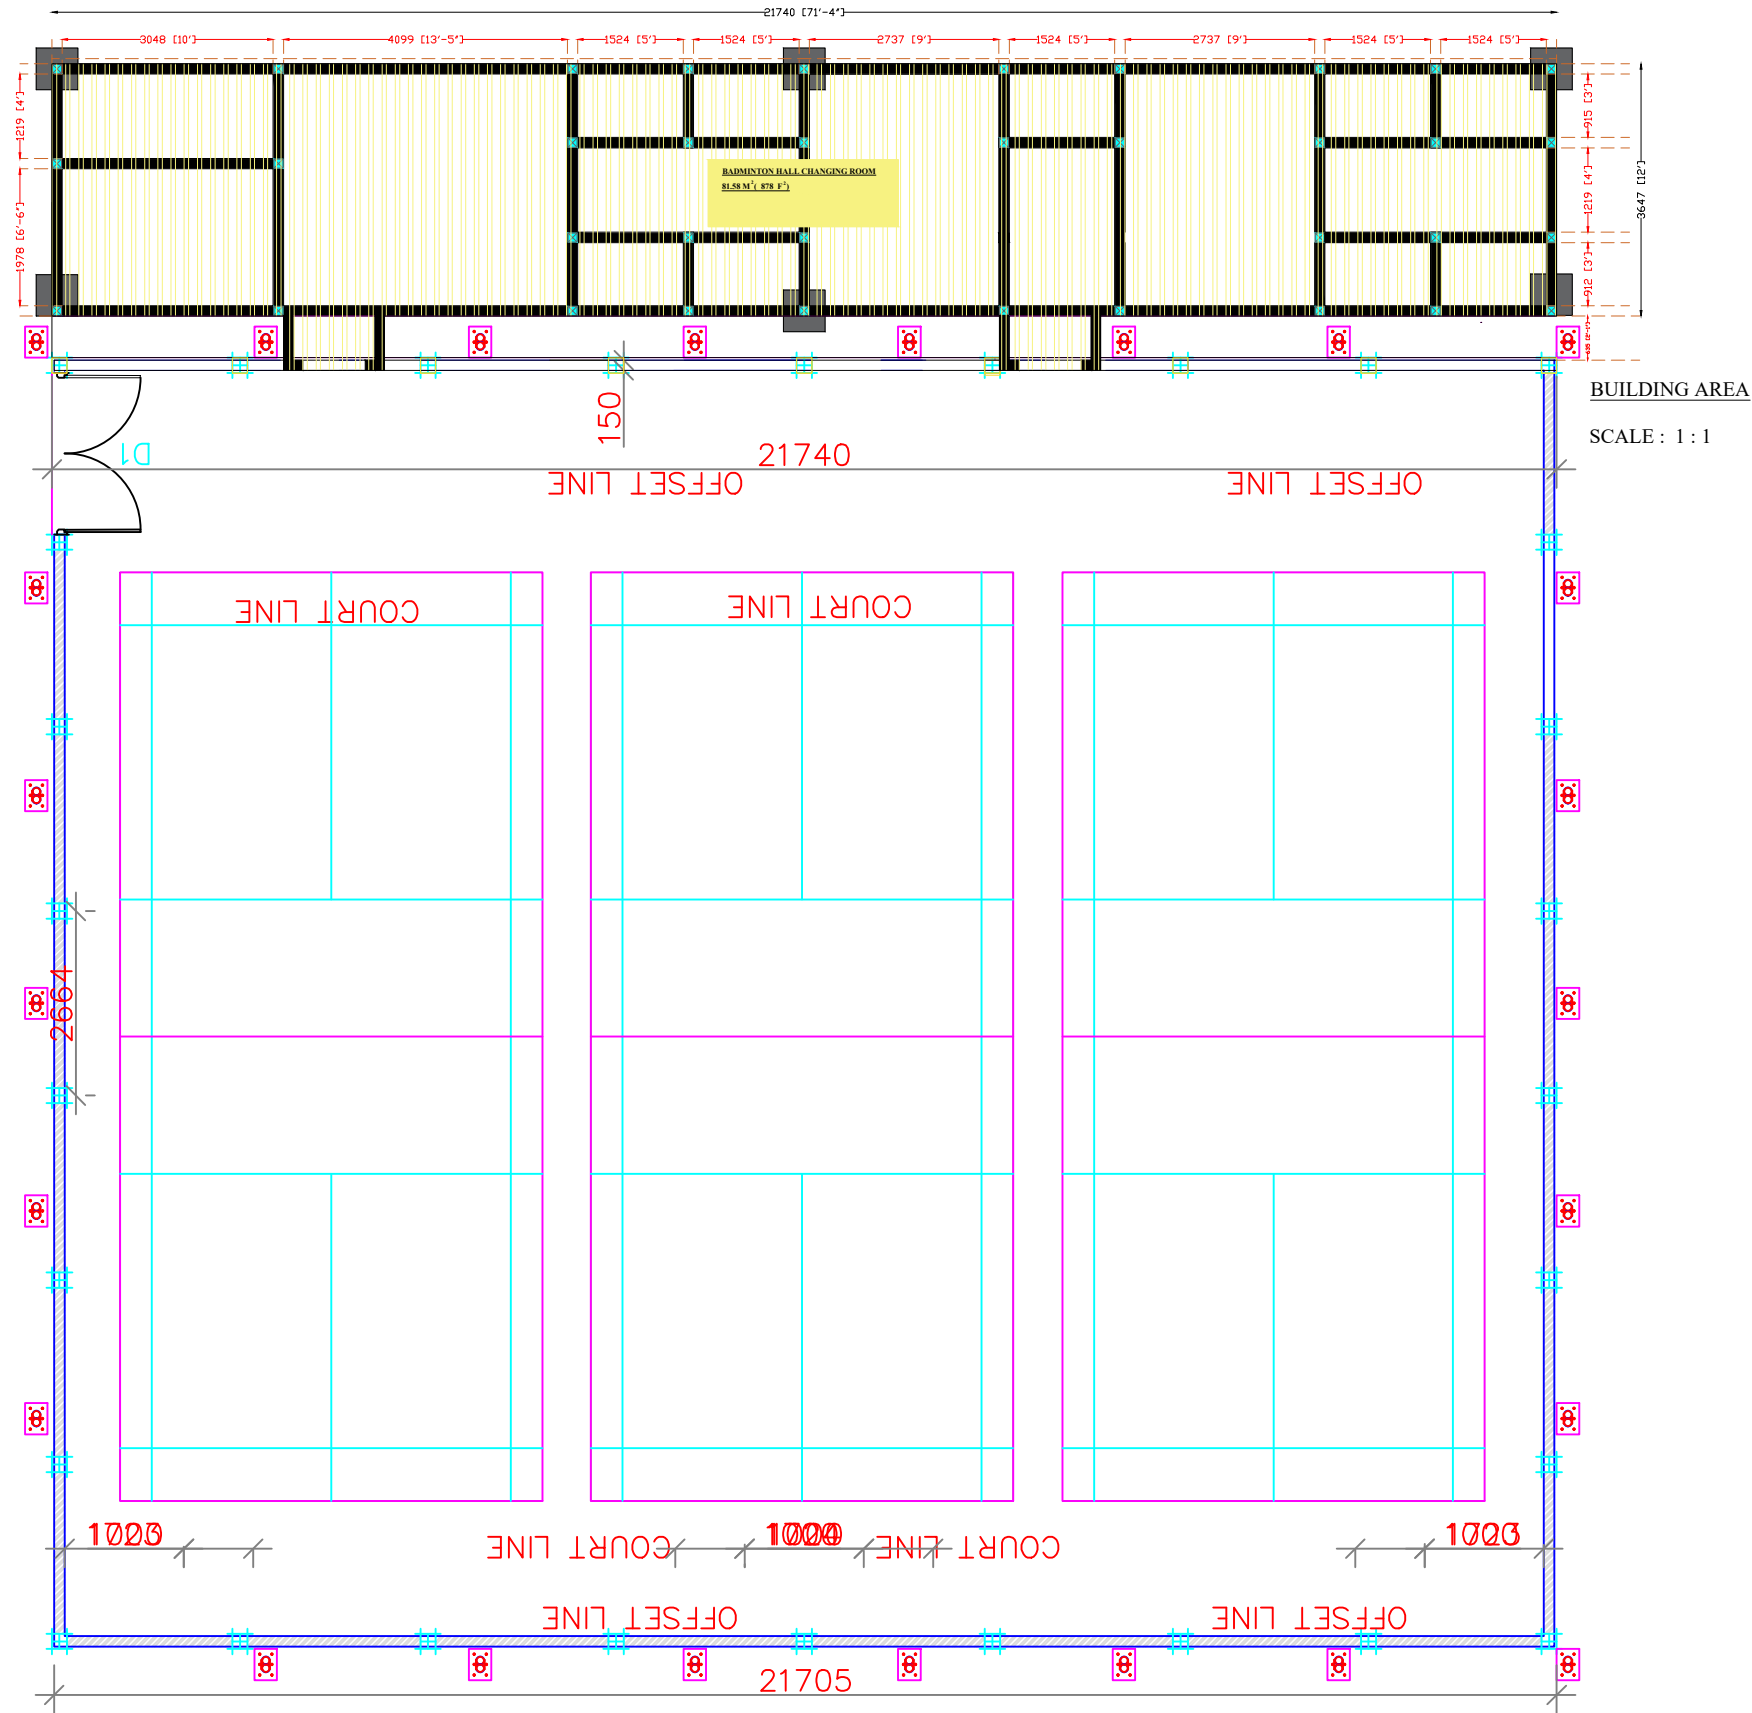

This Drawing Should be used only for the purpose mentioned on this sheet

PROJECT :
FVM-BADMINTON INDOOR HALL CHANGING ROOM
Fuvahmulah City

CLIENT :
Ministry of Youth , Sports & Community Empowerment
Secretariat of the Fuvahmulah City Council

DRAWING TITLE :
SITE BUILDING AREA

CONCEPT :
M. Youth Sports & Empowerment
Architectural Checker :

DRAWN :
Hassan

STRUCTURAL CHECKER :


SCALE : AS GIVEN DATE : 29 AUG 2023
DRAWING No : FILE NAME : FVM.DWG.081.2023

PAGE No : 1
Drawing Discipline :
Architectural and Structural - Approval



REVISION NO.:

MEMBER NO :
FILE NAME :
NOTE :

REVISION	DATE	DRAWN BY

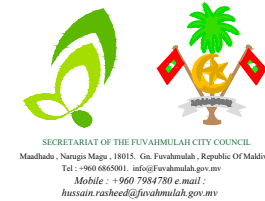

- ALL STRUCTURAL DRAWINGS SHALL BE READ IN CONJUNCTION WITH ALL ARCHITECTURAL SERVICE AND DRAWINGS, SPECIFICATIONS AND WRITTEN INSTRUCTIONS IF ISSUED DURING THE COURSE OF THE CONTRACT. ALL DISCREPANCIES SHALL BE REFERRED FOR DECISION BEFORE PROCEEDING WITH THE WORK.
- THE DRAWINGS SHALL NOT BE SCALED. ALL DIMENSIONS RELEVANT TO SETTING OUT AND OFF-SITE SHALL BE VERIFIED BY THE CONTRACTOR BEFORE CONSTRUCTION AND FABRICATION IS COMMENCED.
- WORKMANSHIP AND MATERIALS SHALL BE IN ACCORDANCE WITH THE RELEVANT RECENT BS CODES OR OTHER ACCEPTABLE STANDARDS.
- BASED ON THE DRAWINGS AND SPECIFICATIONS THE CONTRACTOR SHALL PRODUCE STRUCTURAL SHOP DRAWINGS FOR APPROVAL IF REQUESTED.
- ALL DIMENSIONS TO STRUCTURAL DRAWINGS ARE IN METERS UNLESS STATED OTHERWISE. ALL LEVELS ARE EXPRESSED IN MILLI METERS.

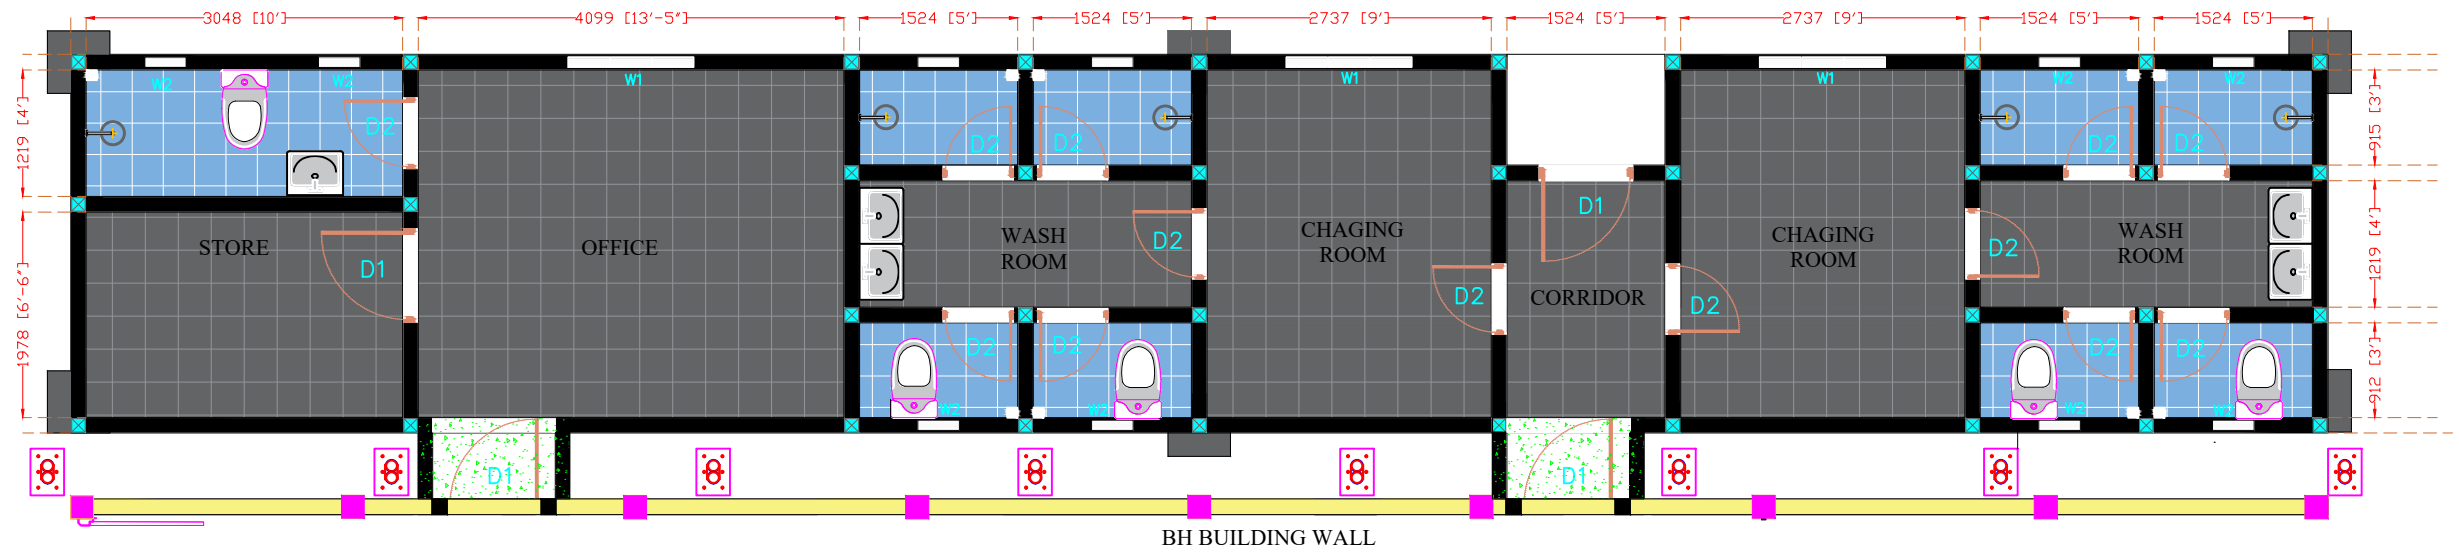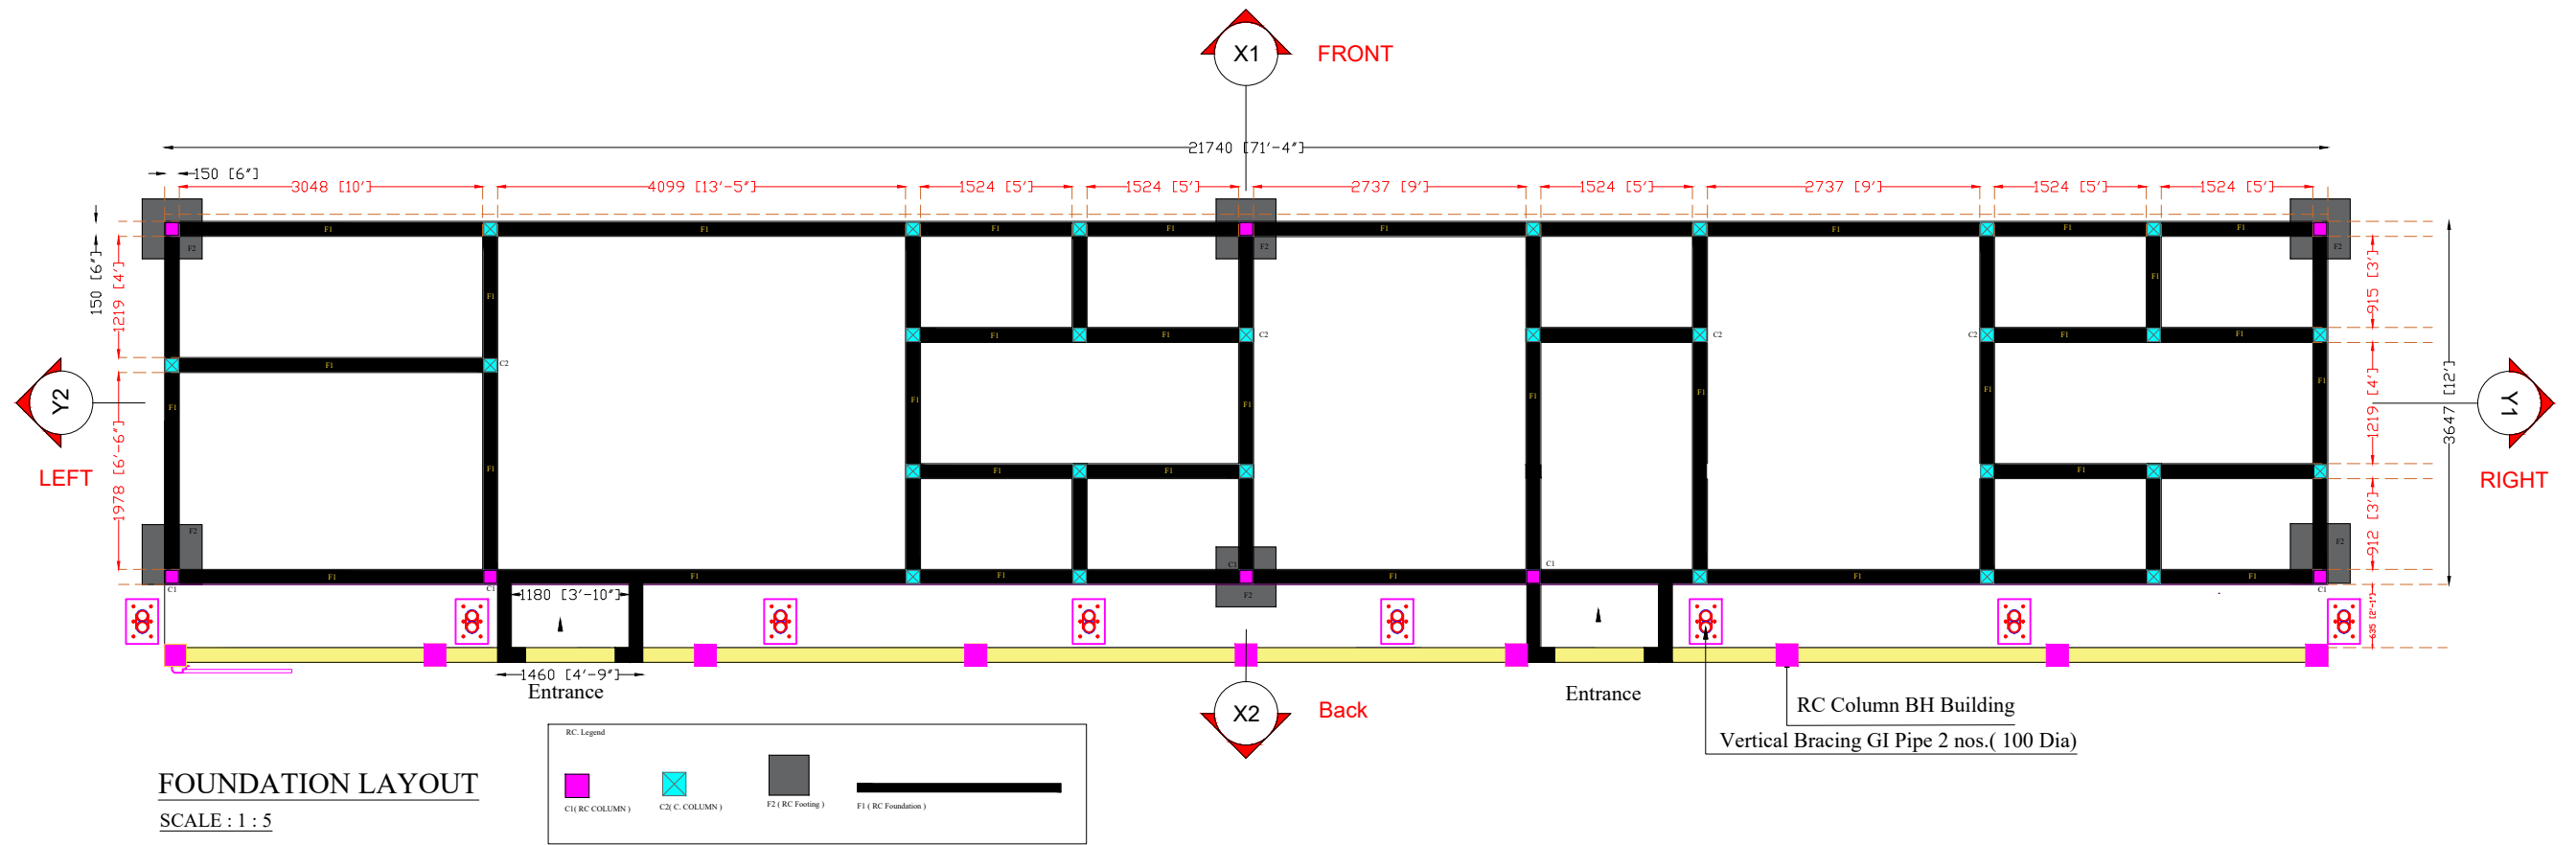

This Drawing Should be used only for the purpose mentioned on this sheet

PROJECT :
FVM-BADMINTON INDOOR HALL CHANGING ROOM
Fuvahmulah City

CLIENT :
Ministry of Youth , Sports & Community Empowerment
Secretariat of the Fuvahmulah City Council

DRAWING TITLE :
SITE BUILDING FLOOR PLAN

CONCEPT :
M. Youth Sports & Empowerment
Architectural Checker :

DRAWN :
Hassan

STRUCTURAL CHECKER :

SCALE : AS GIVEN DATE : 29 AUG 2023
DRAWING No : FILE NAME : FVM.DWG.BH.2023

PAGE No : 2
Drawing Discipline :
Architectural and Structural - Approval


REVISION NO.:

REVISION NO. :
DATE :
DRAWN BY :
FILE NAME :
NOTE :

REVISION	DATE	DRAWN BY




- ALL STRUCTURAL DRAWINGS SHALL BE READ IN CONJUNCTION WITH ALL ARCHITECTURAL SERVICE AND DRAWINGS, SPECIFICATIONS AND WRITTEN INSTRUCTIONS IF ISSUED DURING THE COURSE OF THE CONTRACT. ALL DISCREPANCIES SHALL BE REFERRED FOR DECISION BEFORE PROCEEDING WITH THE WORK.
- THE DRAWINGS SHALL NOT BE SCALED. ALL DIMENSIONS RELEVANT TO SETTING OUT AND OFF-SITE SHALL BE VERIFIED BY THE CONTRACTOR BEFORE CONSTRUCTION AND FABRICATION IS COMMENCED.
- WORKMANSHIP AND MATERIALS SHALL BE IN ACCORDANCE WITH THE RELEVANT RECENT BS CODES OR OTHER ACCEPTABLE STANDARDS.
- BASED ON THE DRAWINGS AND SPECIFICATIONS THE CONTRACTOR SHALL PRODUCE STRUCTURAL SHOP DRAWINGS FOR APPROVAL IF REQUESTED.
- ALL DIMENSIONS TO STRUCTURAL DRAWINGS ARE IN METERS UNLESS STATED OTHERWISE. ALL LEVELS ARE EXPRESSED IN MILLI METERS.

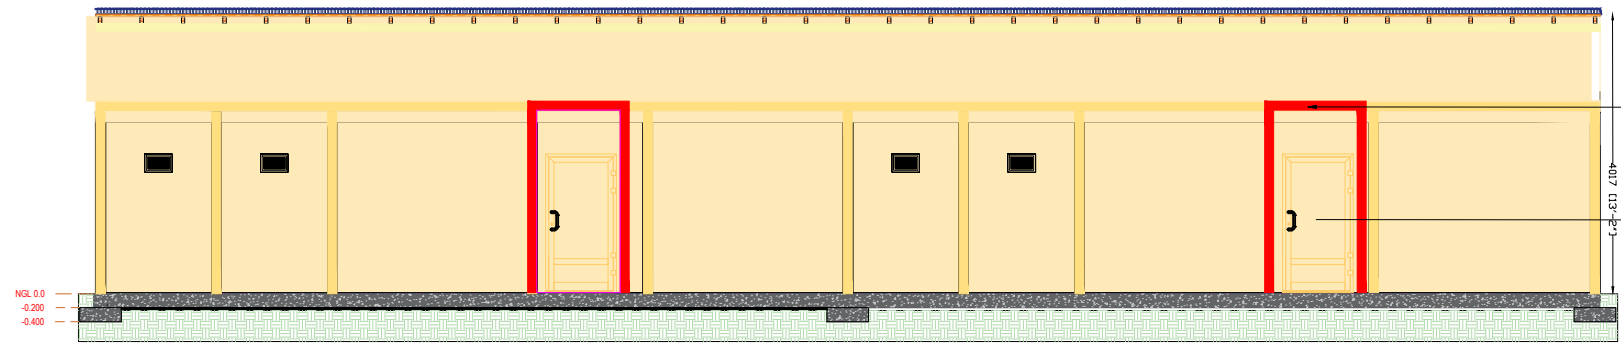

BACK ELEVATION
SCALE : 1 : 1


X2 Back (between CR - BH)

Changing Room back connecting to the BH Building by a corridor RC Slab
Door is fixed to the BH Building wall

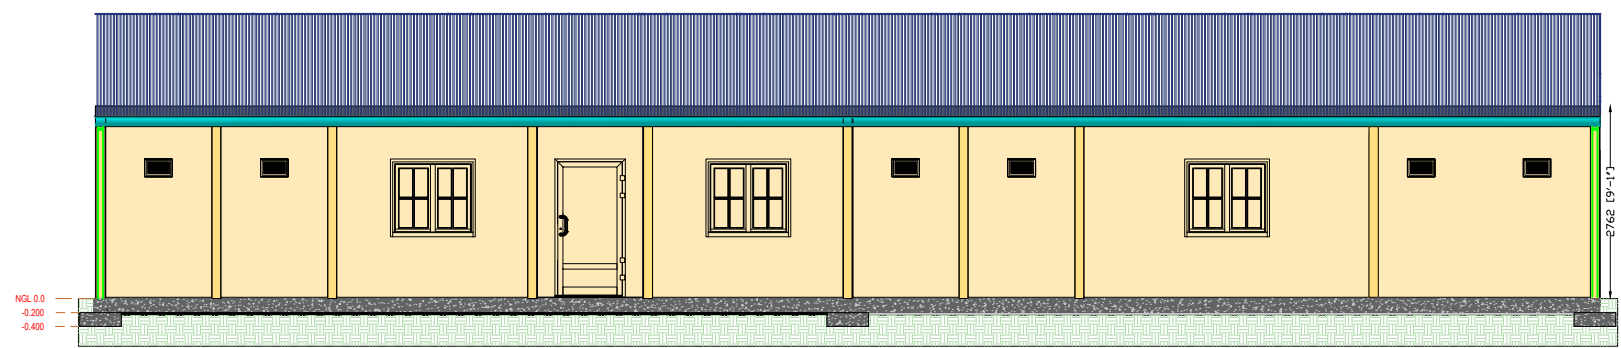

FRONT ELEVATION
SCALE : 1 : 1

X1 FRONT

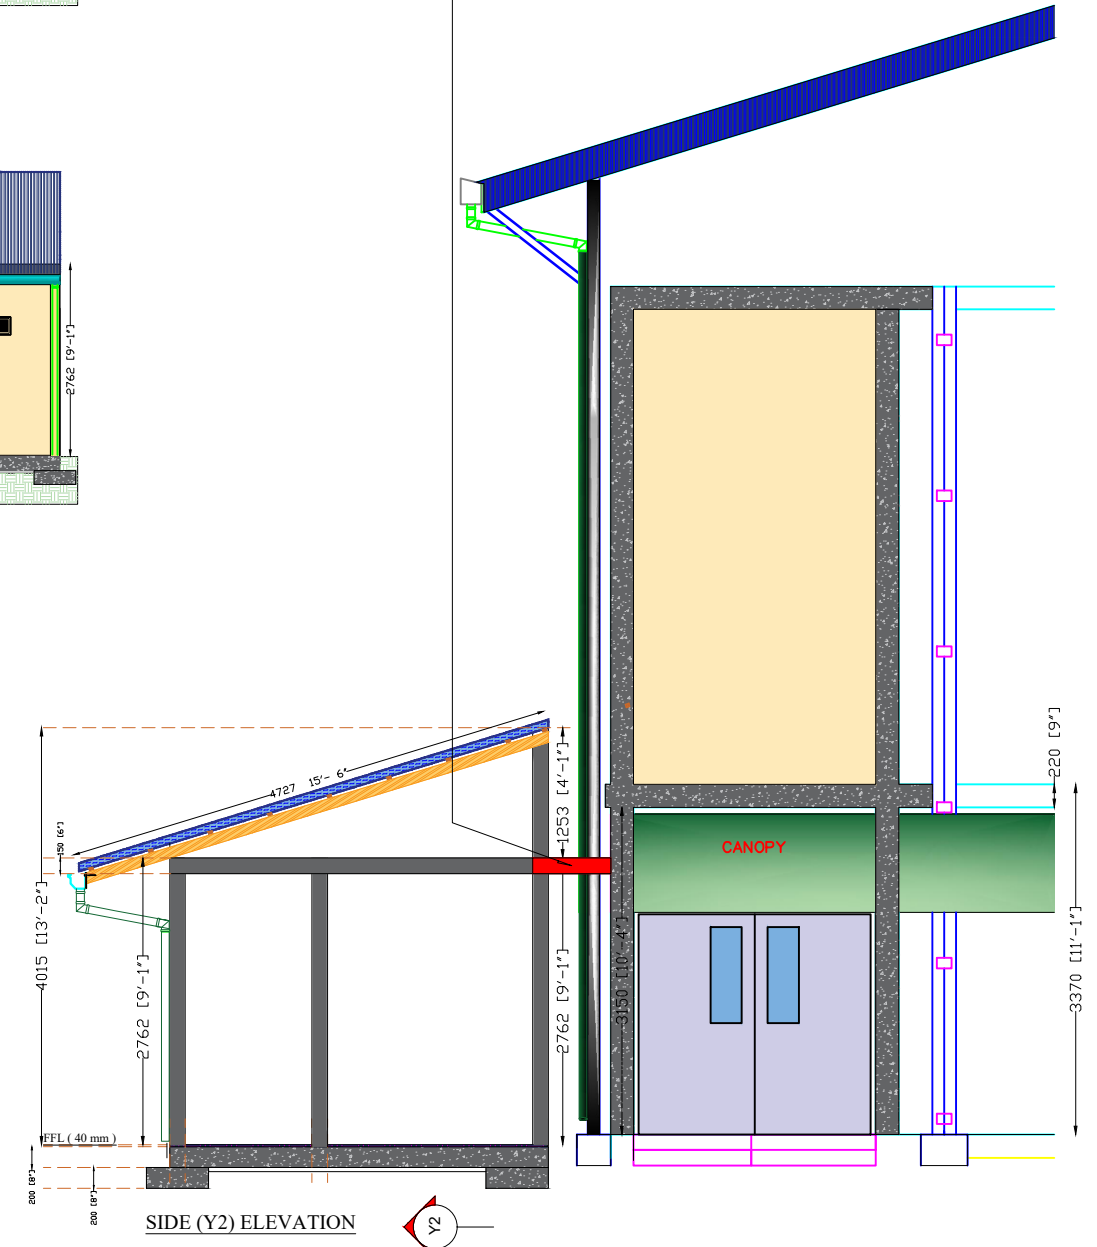

SIDE (Y2) ELEVATION
SCALE : 1 : 5

Y2

This Drawing Should be used only for the purpose mentioned on this sheet

PROJECT :
FVM-BADMINTON INDOOR HALL CHANGING ROOM
Fuvahmulah City

CLIENT :
Ministry of Youth , Sports & Community Empowerment
Secretariat of the Fuvahmulah City Council

DRAWING TITLE :
SECTIONAL VIEW

CONCEPT :
M. Youth Sports & Empowerment
Architectural Checker :

DRAWN :
Hassan

STRUCTURAL CHECKER :

SCALE : AS GIVEN DATE : 29 AUG 2023
DRAWING No : FILE NAME : FVM.DWG.BH.2023

PAGE No : 3
Drawing Discipline :
Architectural and Structural - Approval


REVISION NO.:

MOBILE NO :
FILE NAME :
NOTE :

REVISION	DATE	DRAWN BY




1. ALL STRUCTURAL DRAWINGS SHALL BE READ IN CONJUNCTION WITH ALL ARCHITECTURAL SERVICE AND DRAWINGS, SPECIFICATIONS AND WRITTEN INSTRUCTIONS IF ISSUED DURING THE COURSE OF THE CONTRACT. ALL DISCREPANCIES SHALL BE REFERRED FOR DECISION BEFORE PROCEEDING WITH THE WORK.
2. THE DRAWINGS SHALL NOT BE SCALED. ALL DIMENSIONS RELEVANT TO SETTING OUT AND OFF-SITE SHALL BE VERIFIED BY THE CONTRACTOR BEFORE CONSTRUCTION AND FABRICATION IS COMMENCED.
3. WORKMANSHIP AND MATERIALS SHALL BE IN ACCORDANCE WITH THE RELEVANT RECENT BS CODES OR OTHER ACCEPTABLE STANDARDS.
4. BASED ON THE DRAWINGS AND SPECIFICATIONS THE CONTRACTOR SHALL PRODUCE STRUCTURAL SHOP DRAWINGS FOR APPROVAL IF REQUESTED.
5. ALL DIMENSIONS TO STRUCTURAL DRAWINGS ARE IN METERS UNLESS STATED OTHERWISE. ALL LEVELS ARE EXPRESSED IN MILLI METERS.


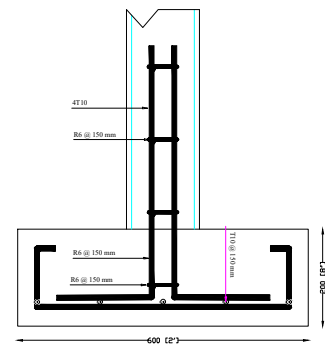


Sectional view column and footing

FOOTING (F2)
SCALE: 1:1

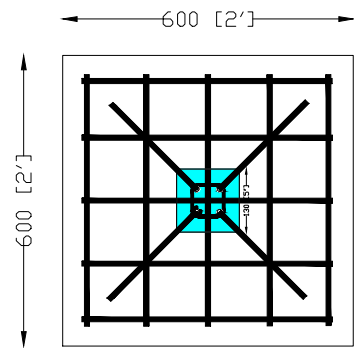




FOOTING (F2)
Sectional plan column and footing
SCALE: 1:1

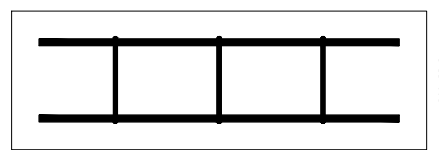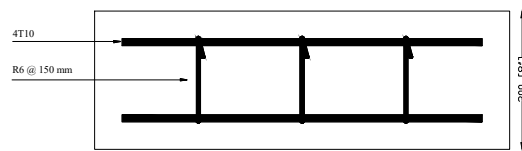


FOUNDATION (F1)
Sectional plan Foundation detail
SCALE: 1:10

REINFORCEMENT CONCRETE DETAILS


- Foundation - (F1) 200 x 200 mm
- Footings - (F2) 600 x 600 x 200 mm
- Column - (C-1) 130 x 130 mm
- Column - (C-2) 130 x 130 mm

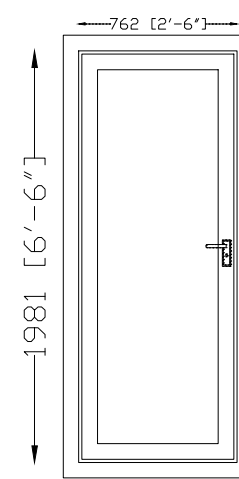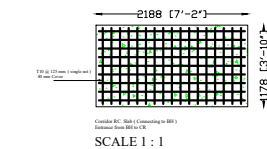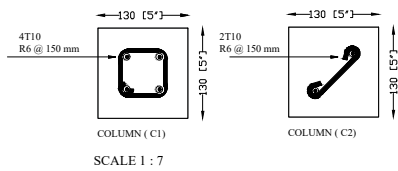


D2
SCALE 1 : 3

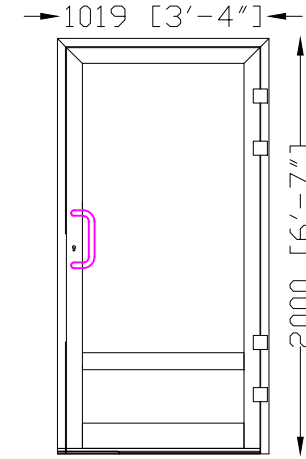

D1

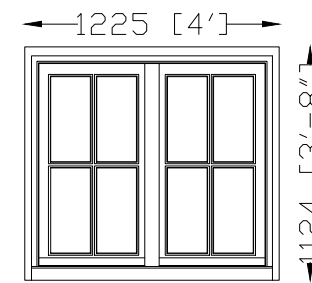

W1

 

W2

This Drawing Should be used only for the purpose mentioned on this sheet

PROJECT :
FVM-BADMINTON INDOOR HALL CHANGING ROOM
Fuvahmulah City

CLIENT :
Ministry of Youth , Sports & Community Empowerment
Secretariat of the Fuvahmulah City Council

DRAWING TITLE :
Structural / door & window Detail

CONCEPT :
M. Youth Sports & Empowerment
Architectural Checker :

DRAWN :
Hassan

STRUCTURAL CHECKER :

SCALE : AS GIVEN DATE : 29 AUG 2023
DRAWING No : FILE NAME : FVM.DWG.001.2023

PAGE No : 4
Drawing Discipline :
Architectural and Structural - Approval

REVISION NO.:

MOBILE NO :
FILE NAME :
NOTE :

REVISION	DATE	DRAWN BY



1. ALL STRUCTURAL DRAWINGS SHALL BE READ IN CONJUNCTION WITH ALL ARCHITECTURAL SERVICE AND DRAWINGS, SPECIFICATIONS AND WRITTEN INSTRUCTIONS IF ISSUED DURING THE COURSE OF THE CONTRACT. ALL DISCREPANCIES SHALL BE REFERRED FOR DECISION BEFORE PROCEEDING WITH THE WORK.
2. THE DRAWINGS SHALL NOT BE SCALED. ALL DIMENSIONS RELEVANT TO SETTING OUT AND OFF-SITE SHALL BE VERIFIED BY THE CONTRACTOR BEFORE CONSTRUCTION AND FABRICATION IS COMMENCED.
3. WORKMANSHIP AND MATERIALS SHALL BE IN ACCORDANCE WITH THE RELEVANT RECENT BS CODES OR OTHER ACCEPTABLE STANDARDS.
4. BASED ON THE DRAWINGS AND SPECIFICATIONS THE CONTRACTOR SHALL PRODUCE STRUCTURAL SHOP DRAWINGS FOR APPROVAL IF REQUESTED.
5. ALL DIMENSIONS TO STRUCTURAL DRAWINGS ARE IN METERS UNLESS STATED OTHERWISE. ALL LEVELS ARE EXPRESSED IN MILLI METERS.