


**TEMPORARY MOSQUE
EXISTING SITE PLAN**

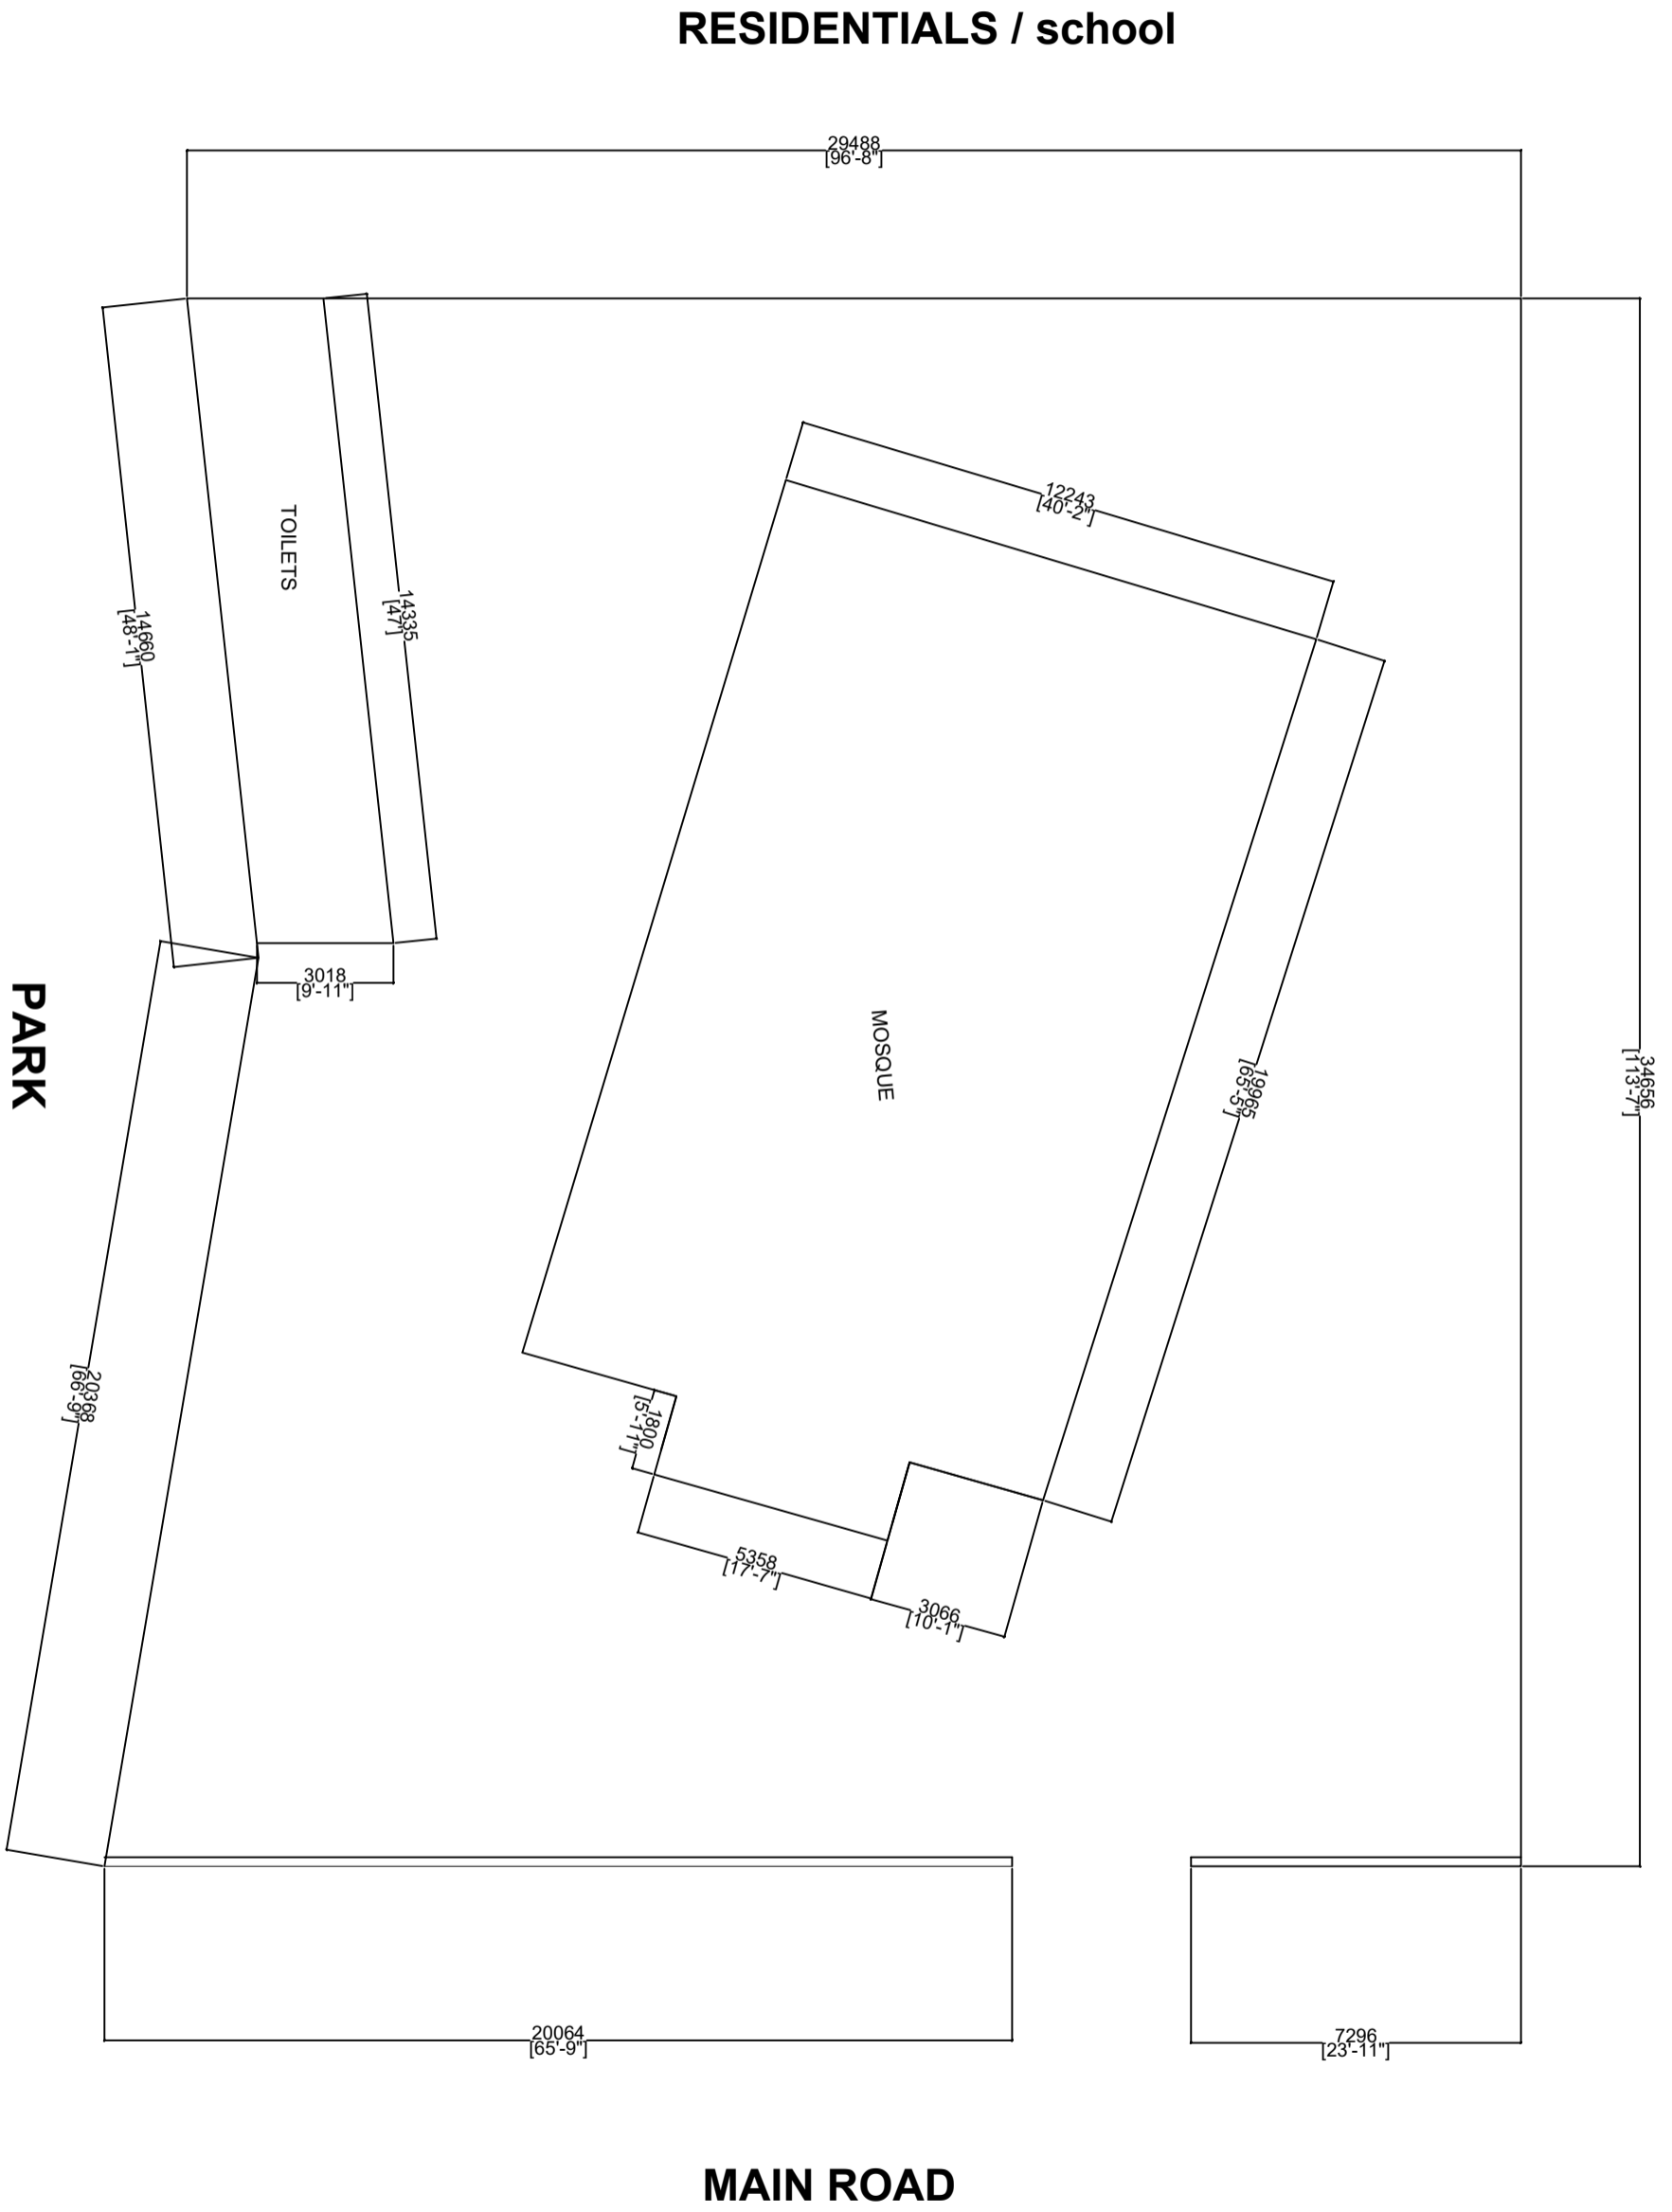

REVISION NOTES:-

Rev:	Date:	Notes:

Design & Drafting:
 Moosa Kaleem Qasim
 Hussain Sifaz
 HAMID IBRAHIM

Client:
 Hulhumale' Hospital

Project:
 HMM FLU CLINIC


Drawing Title:
 Concept

Date:
 10-10-2022

Scale @ A3:
 :

Revision:
 V0



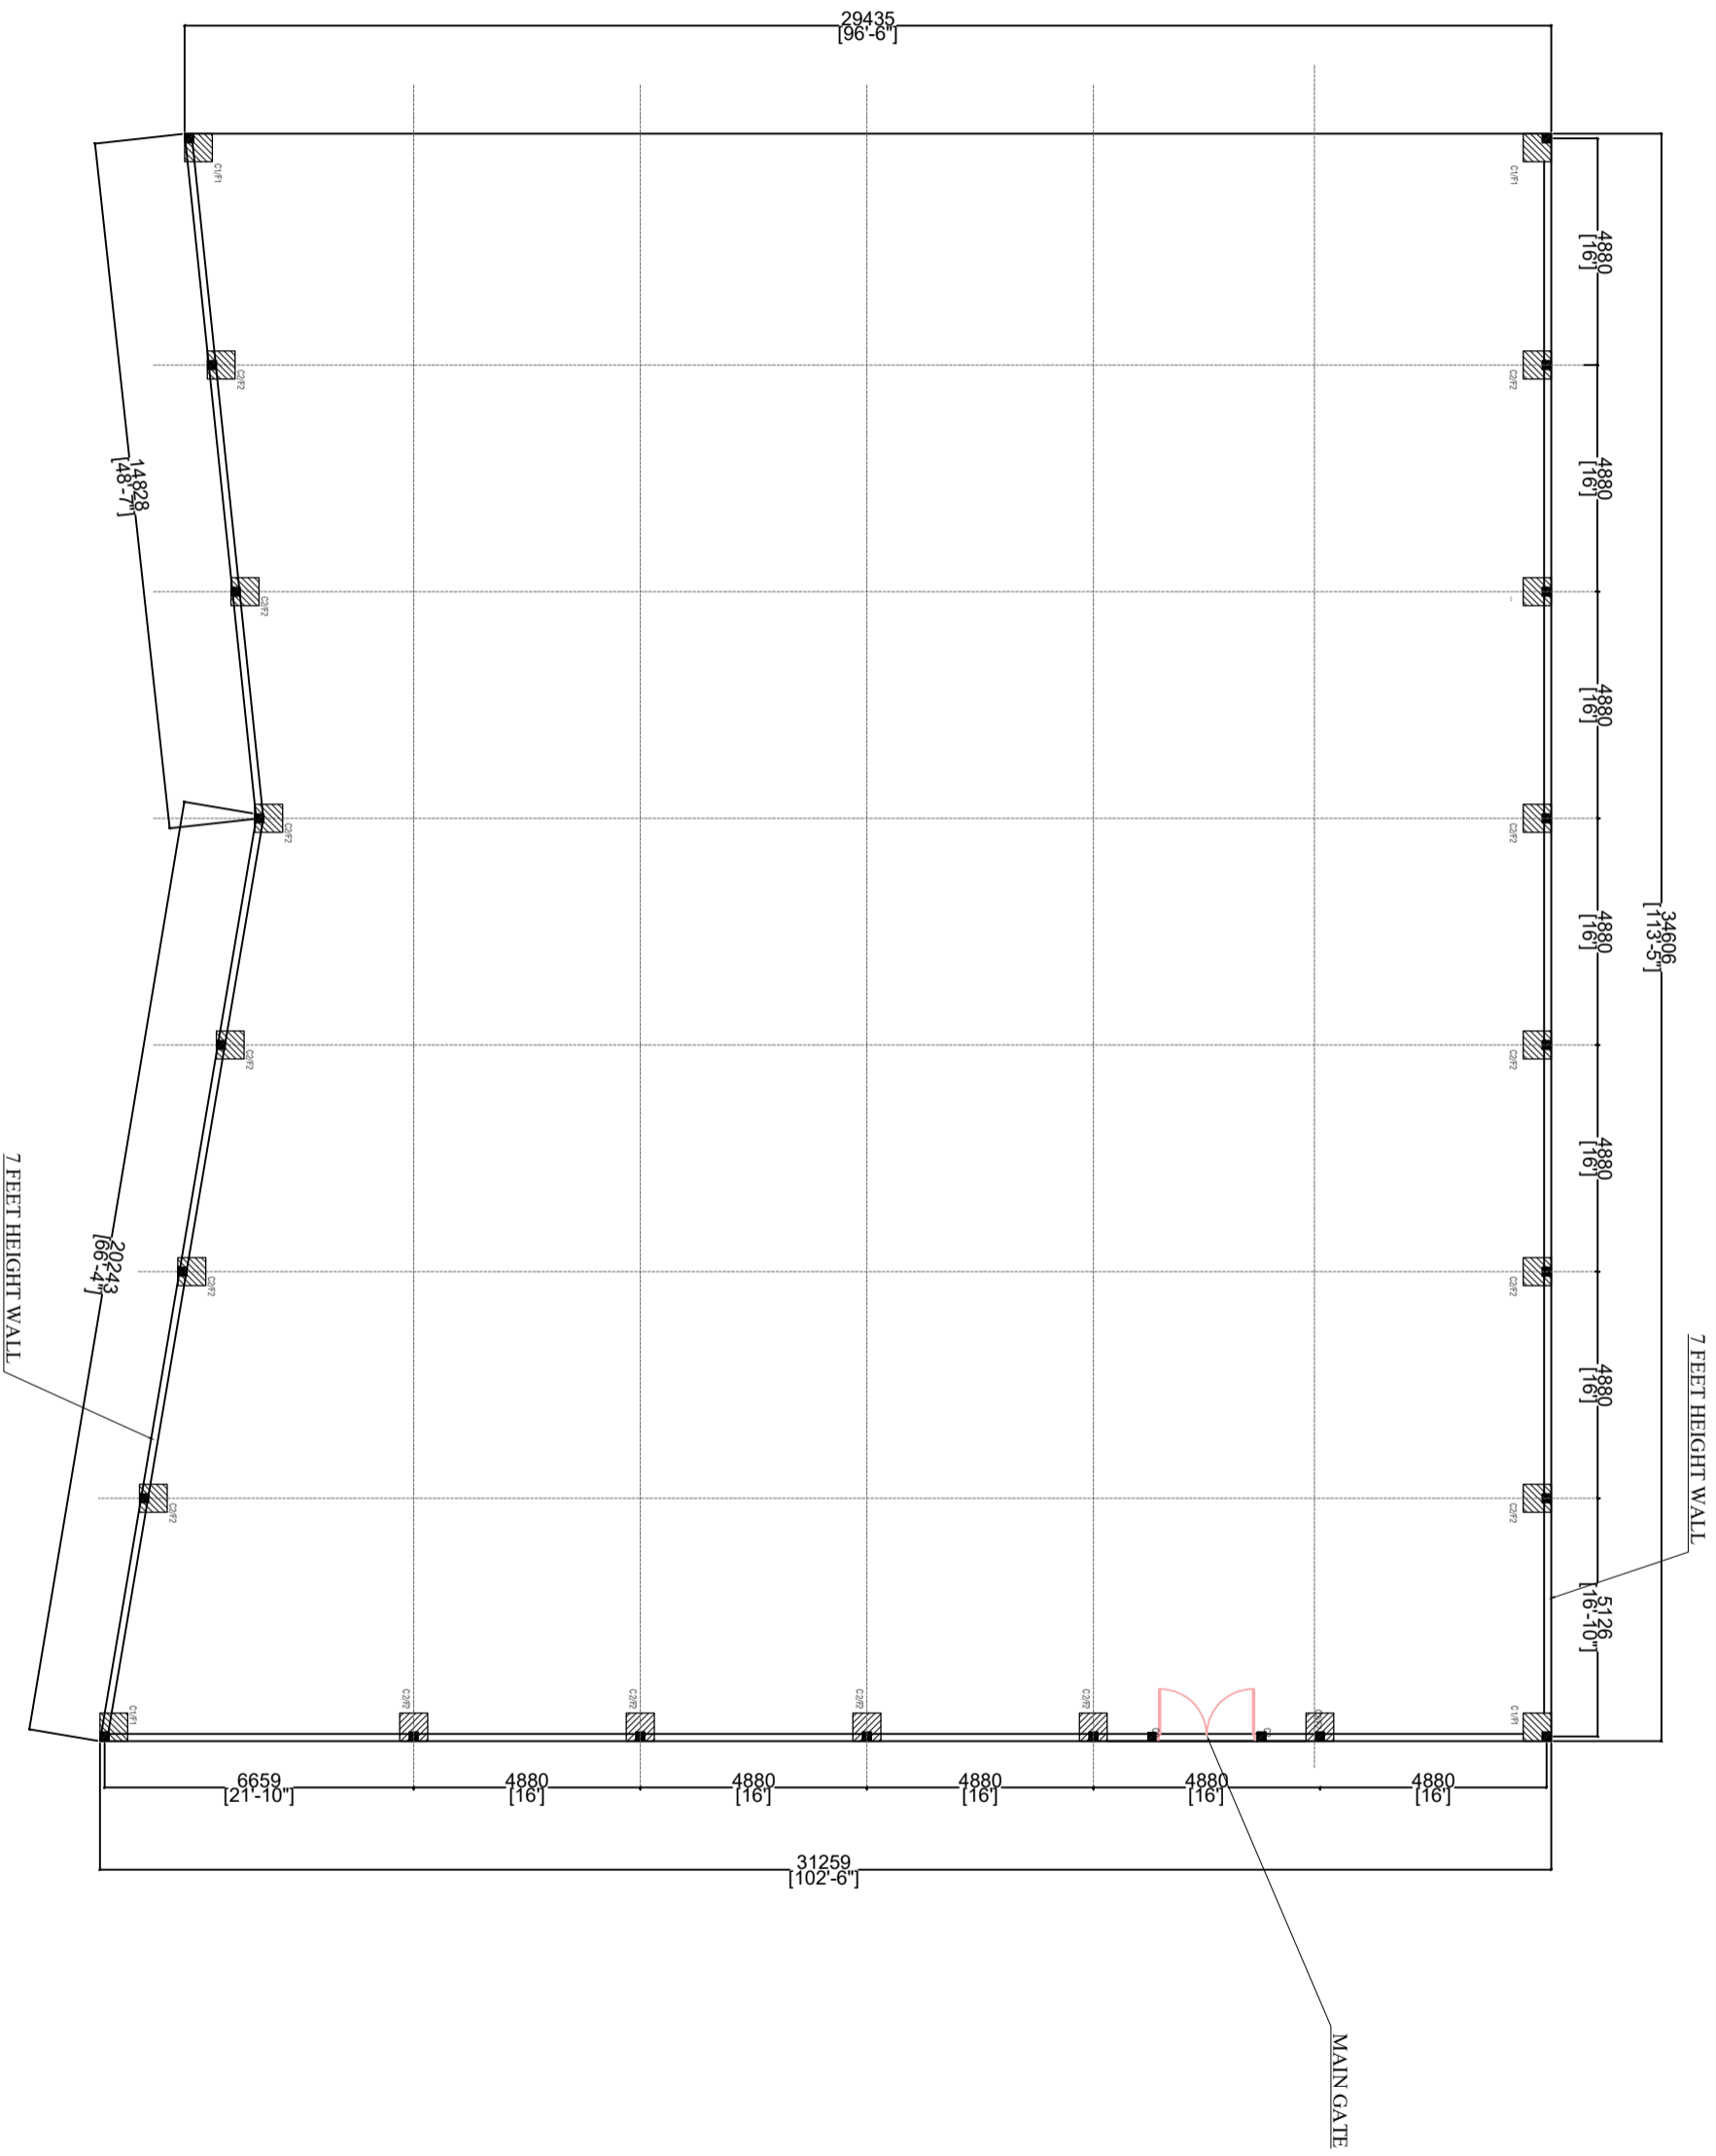

PROPOSED BOUNDARY WALL COLUMN & BEAM PLAN

REVISION NOTES:-

Rev:	Date:	Notes:

Design & Drafting:

Moosa Kaleem Qasim
Hussain Sifaz
HAMID IBRAHIM

Client:

Hulhumale' Hospital

Project:

HMH FLU CLINIC

Drawing Title:

Concept

Date:

10-10-2022

Scale (@ A3:

.....


Revision:

V0




FOOTING DETAILS


<u>TYPE</u>	<u>DIMENSION</u>	<u>REINFORCEMENT</u>
F1	600x600x250	T10@150 c/c (BOTTOM)

 


C1 - DETAILS

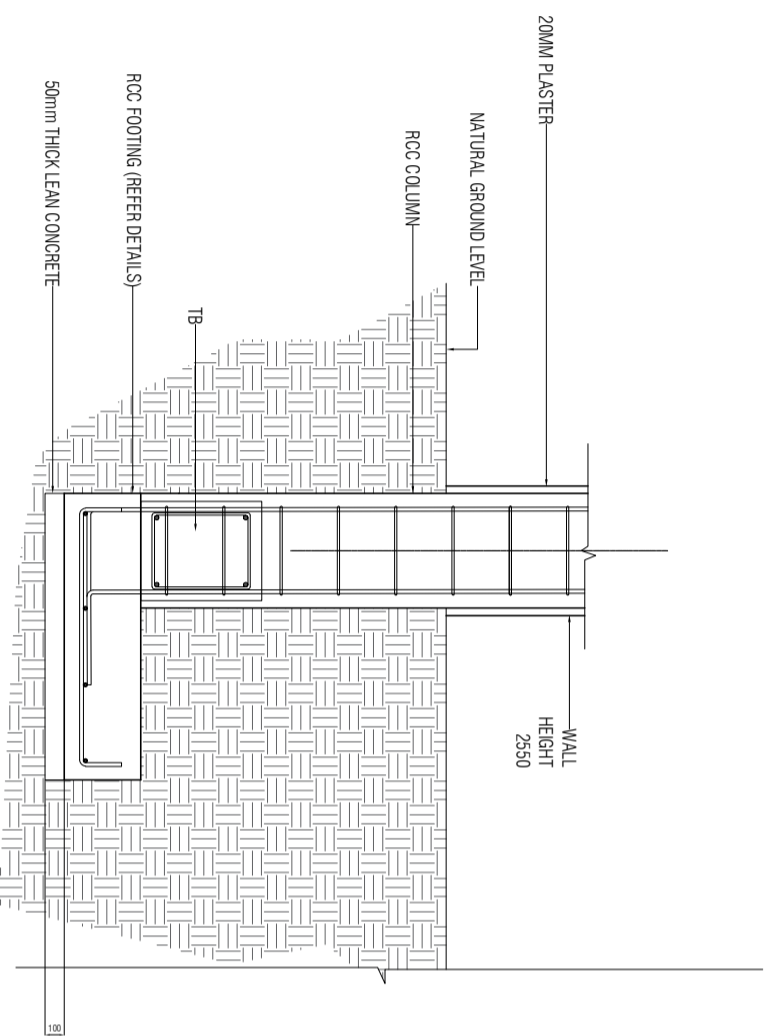

TYPICAL DETAIL - C1/F1

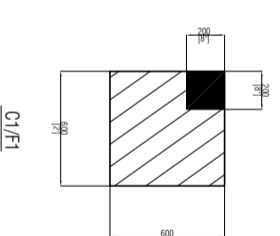

C1/F1

 

TB

STRUCTURAL DETAILS

REVISION NOTES:-

Rev:	Date:	Notes:

Design & Drafting:

Moosa Kaleem Qasim
Hussain Sifaz
HAMID IBRAHIM

Client:

Hulhumale' Hospital

Project:

HMH FLU CLINIC

Drawing Title:

Concept

Date:

28-08-2023

Scale (@ A3:

..... :

Revision:

V0




HULHUMALE'
HOSPITAL

FOOTING DETAILS


TYPE	DIMENSION	REINFORCEMENT
F2	600x600x250	T10@150 c/c (BOTTOM)




C2 - DETAILS

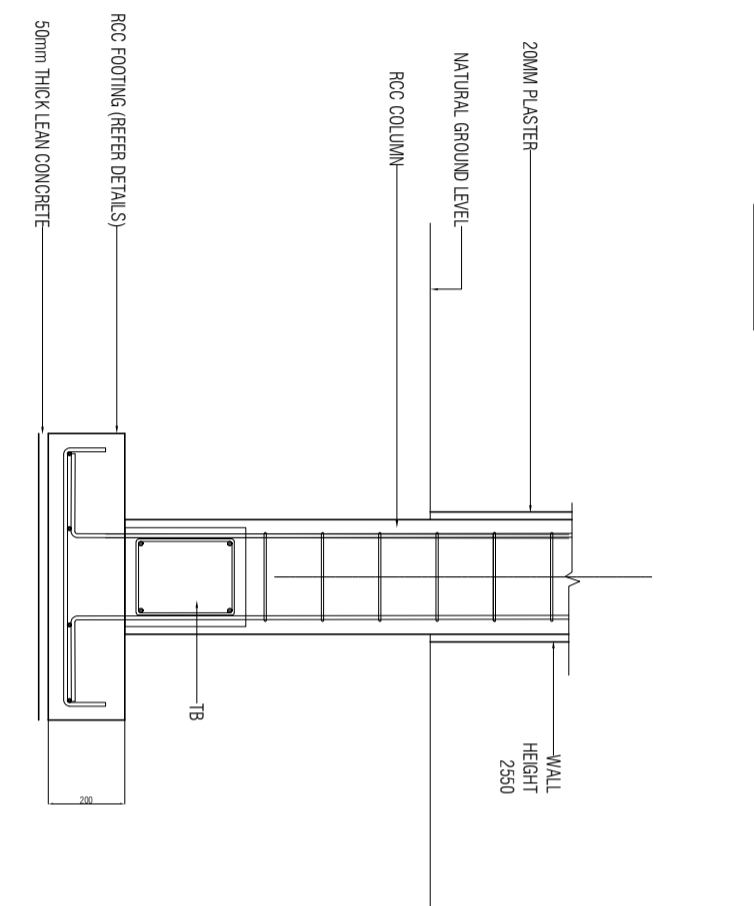

TYPICAL DETAIL - C2/F2

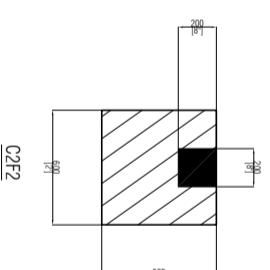

C2/F2

 

CAP BEAM

STRUCTURAL DETAILS

REVISION NOTES:-

Rev:	Date:	Notes:

Design & Drafting:

Moosa Kaleem Qasim
Hussain Sifaz
HAMID IBRAHIM

Client:

Hulhumale' Hospital

Project:

HMH FLU CLINIC

Drawing Title:

Concept

Date:

28-08-2023

Scale @ A3:


.....

Revision:

V0



HULHUMALE'
HOSPITAL

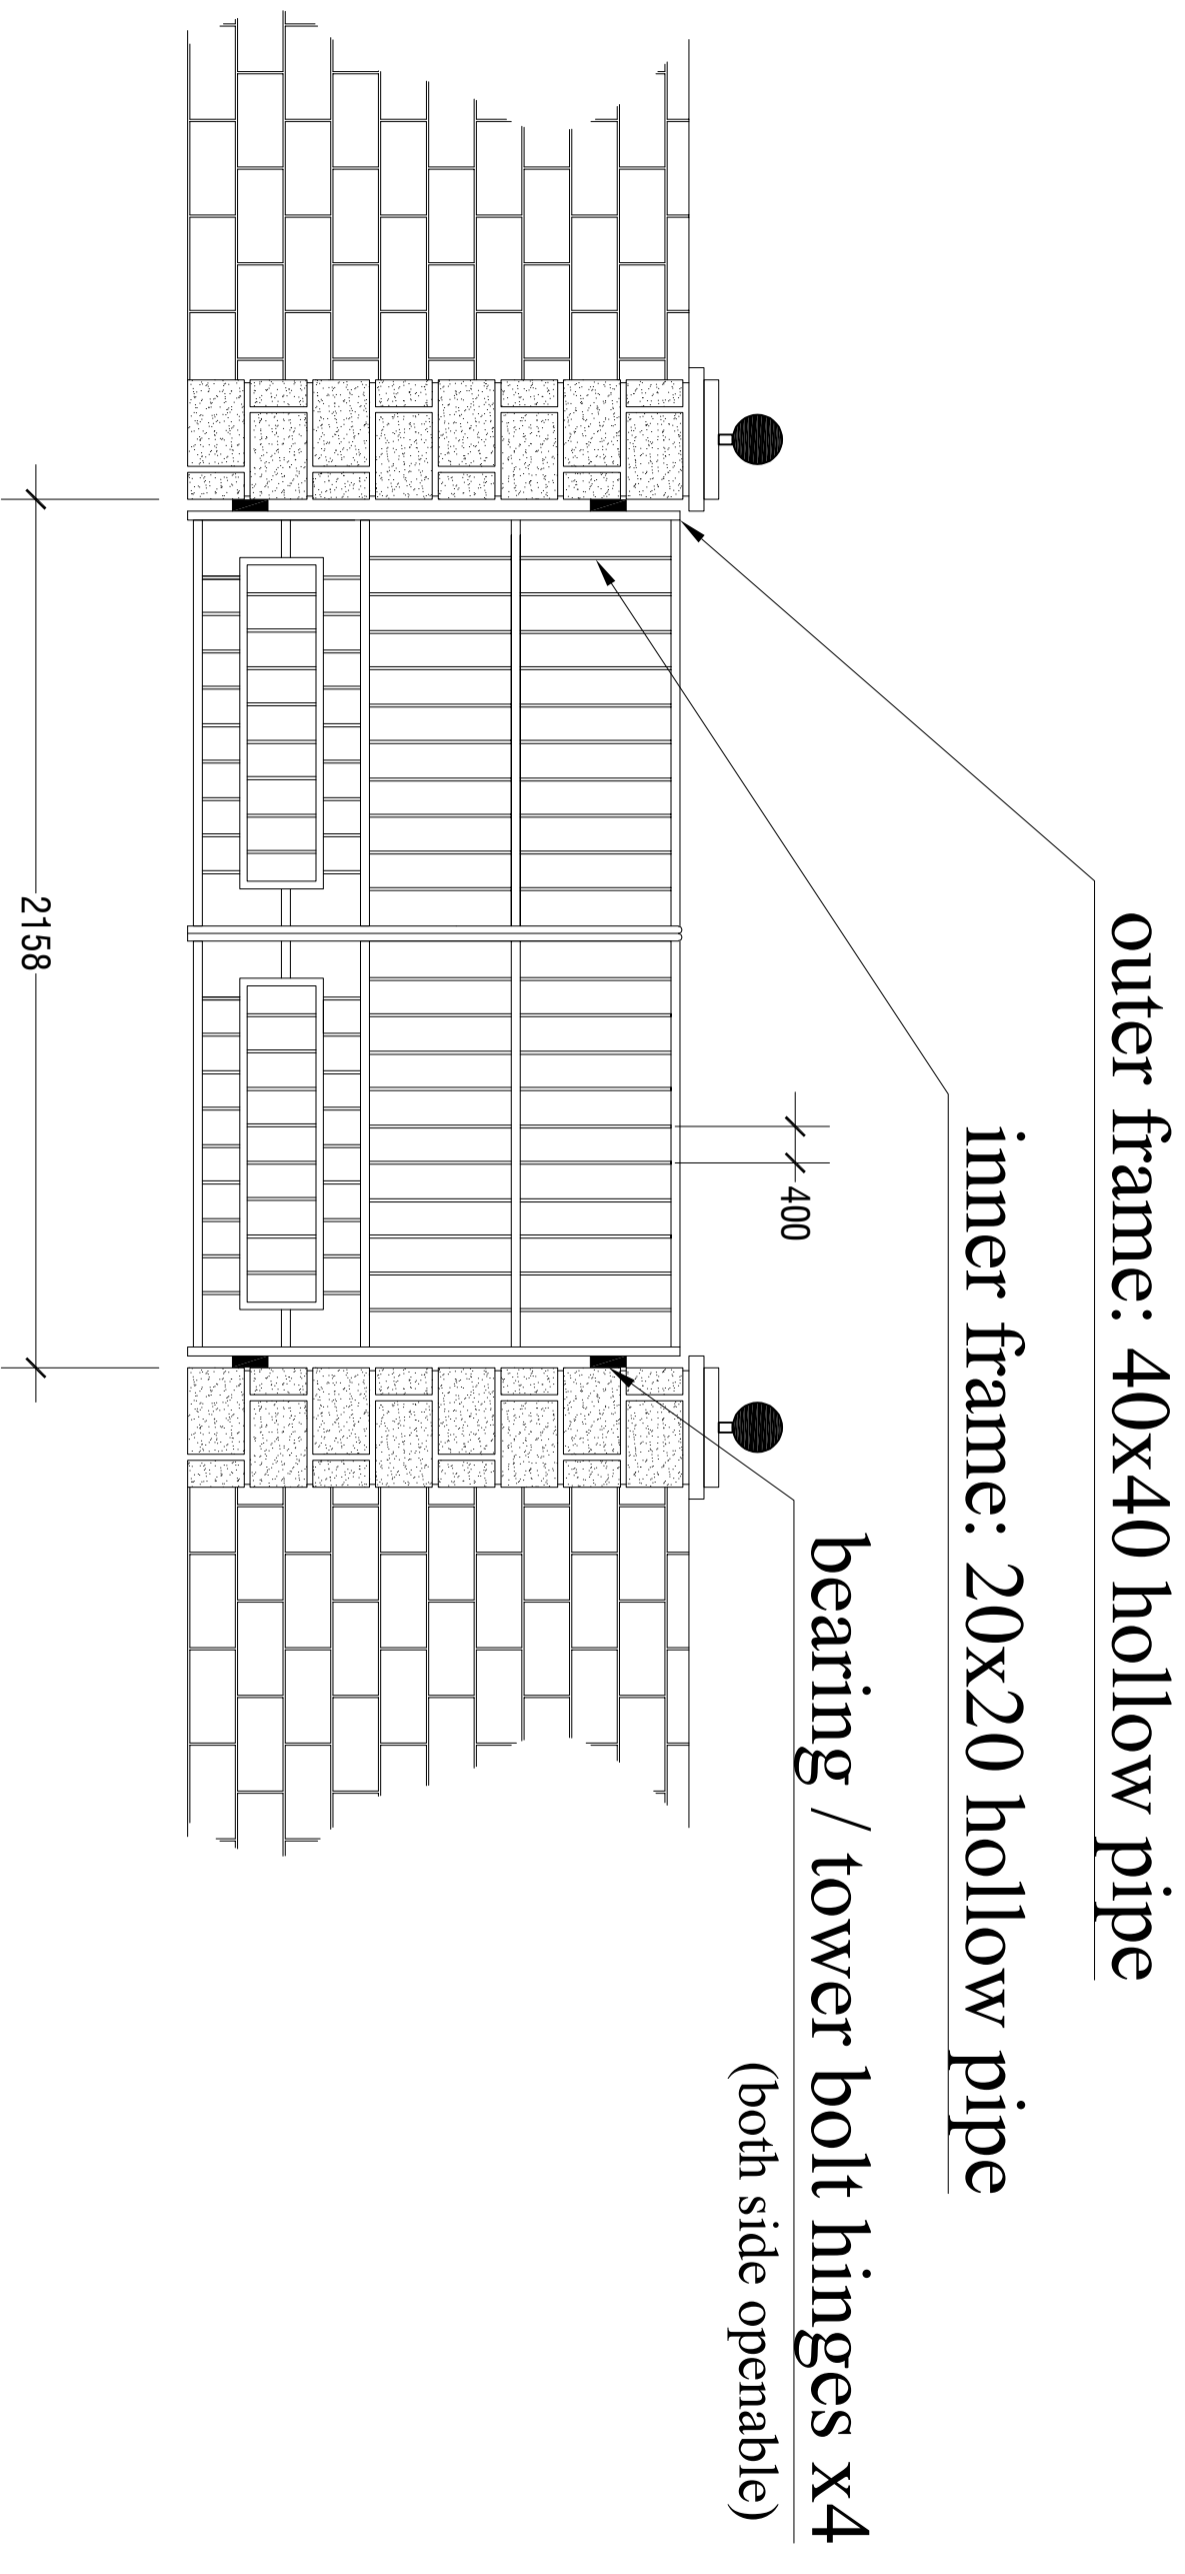

GATE DETAILS

NOTES:

- ALL DIMENSIONS TO BE CHECKED ON SITE PRIOR TO FABRICATION

- DOOR VIEWED FROM EXTERIOR

REVISION NOTES:-

Rev:	Date:	Notes:

Design & Drafting:
 Moosa Kaleem Qasim
 Hussain Sifaz
 HAMID IBRAHIM

Client:
 Hulhumale' Hospital

Project:
 HMM FLU CLINIC

Drawing Title:
 Concept

Date:
 28-08-2023

Scale @ A3:
 :

Revision:
 V0

