

OUTDOOR TOILET
B.KAMADHOO

PROPOSED SINGLE STOREY BUILDING

CLIENT : B.KAMADHOO COUNCIL

JANUARY 2024



Design n Sign

TEL: (960) 332234, (960) 791179
EMAIL: info@design-n-sign.com

Warning

- This drawing shall not be used for construction unless certified
- Contractor to verify all dimensions of existing works on site before commencing any work or preparing shop drawings.
- Do no scale drawings, use written dimensions only
- This drawing to be read in conjunction with the specifications.
- This drawing and design is copy right and no portion may be reproduced without the permission of the company.

Please


- Concept Design
- Architectural Drawings
- Structural Drawings
- Service Drawings
- As Built Drawings

OUTDOOR TOILET


PROPOSED SINGLE STOREY BUILDING
 AT B. KAMADHCO

Client:	B. KAMADHCO COUNCIL
Designed by:	MO-HAMED RASHIED
Architect:	M. CHAMED RAZAAN ABDULLA
Drafting:	AHAMED NABIL
Engineer:	ABDULLA MACHYH
Structural Checker:	HASSAN NIHADH
Architectural Checker:	MAUMOON HUSSAIN FUJHU


Drawing Title:	AS SHOWN
Date:	JANUARY 2024
Scale:	AS SHOWN
Page Format:	A3

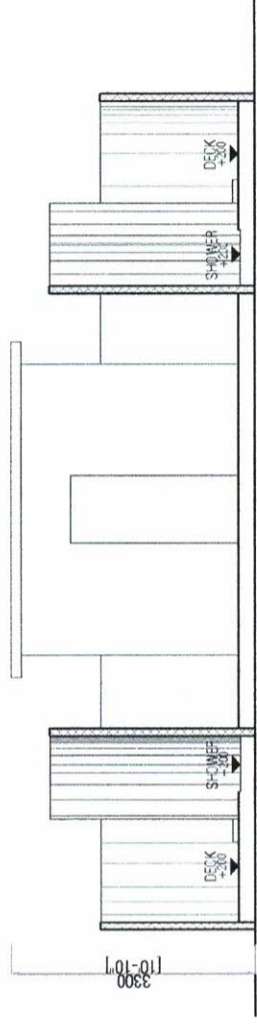


SECTION X-X
 A02 1:100

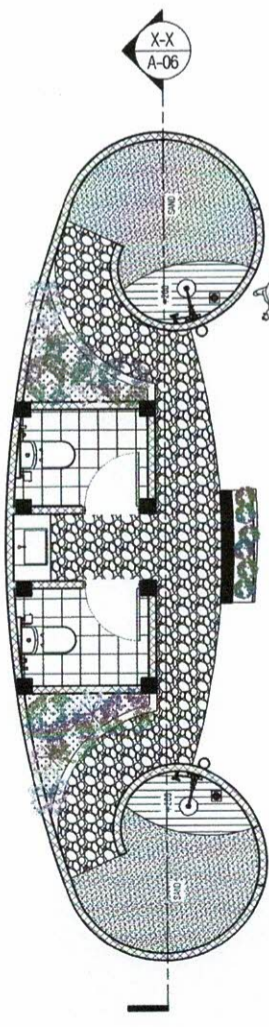

PLAN
 A01 1:100

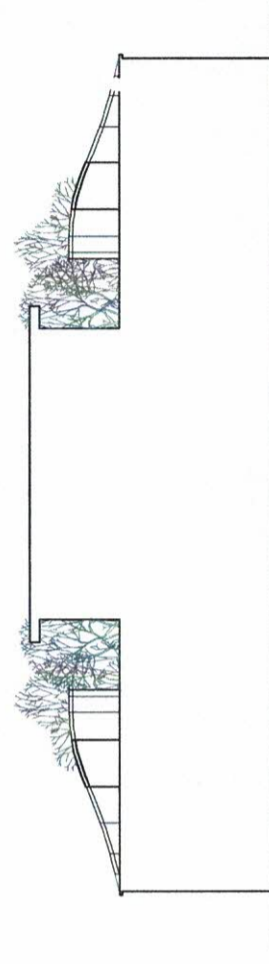

REAR ELEVATION
 A04 1:100

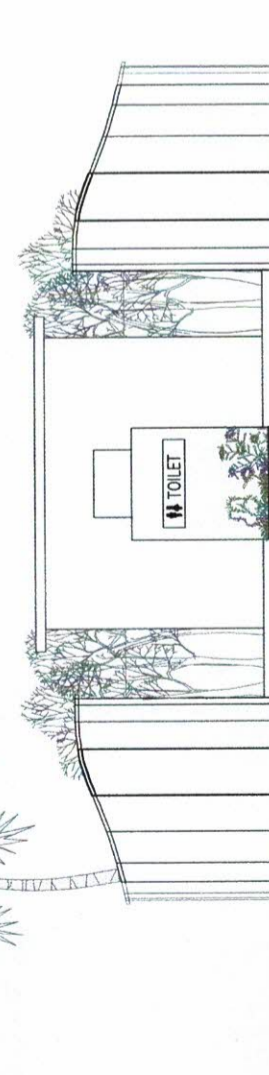

FRONT ELEVATION
 A03 1:100

Ministry of National Planning, Housing & Infrastructure
ACCREDITED CHECKER
ARCHITECTURAL CHECKER B1
 Name: Maumoon Hussain Fujhu VALIDITY: 22.09.23 - 22.09.25
 Accredited No: BPR2023004B1 B1-2023-004-001

Ministry of National Planning, Housing & Infrastructure
ACCREDITED CHECKER
STRUCTURAL CHECKER A1
 Name: Hassan Nihad VALIDITY: 22.09.23 - 21.09.25
 Accredited No: BPR2023038A1 A1-2023-038-001

Warning:

- This drawing shall not be used for construction unless certified
- Contractor to verify all dimensions of existing works on site before commencing any work or preparing shop drawings.
- Do not scale drawings, use written dimensions only
- This drawing to be read in conjunction with the specifications.
- This drawing and design is copy right and no portion may be reproduced without the permission of the company

Phase:

- Concept Design:
- Architectural Drawings:
- Structural Drawings:
- Service Drawings:
- As Built Drawings:

OUTDOOR TOILET





PROPOSED SINGLE STOREY BUILDING
 AT B. KAVADHOO

Client:	B. KAVADHOO COUNCIL
Designed by:	MO-HAMED PAS-REED
Architect:	MO-HAMED FAZAN ABDOULLA
Drafting:	AHAMED NABIL
Engineer:	ABDULLA WADYH
Structural Checker:	HASSAN NIHADH
Architectural Checker:	MAUMOON HUSSAIN FUHUL

Drawing Title:	AS SHOWN
Date:	JANUARY 2024
Scale:	AS SHOWN
Page Format:	A3
Page #:	

FOUNDATION DEPTH = -650mm

N.G. LEVEL

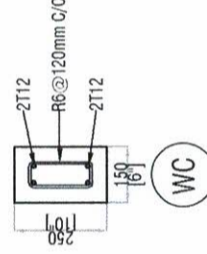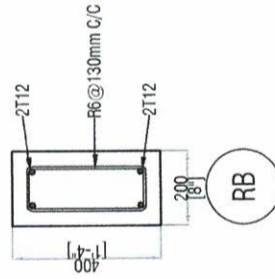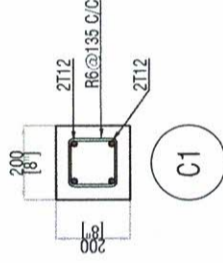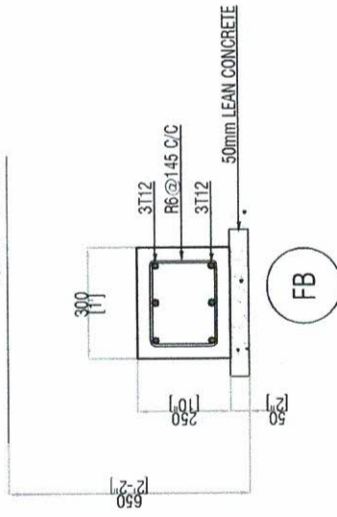

WC = WALL CAPPING BEAM,
 CAST ON TOP OF THE WALLS

Ministry of National Planning, Housing & Infrastructure
STRUCTURAL CHECKER A1
 Name: Hassan Nihadh
 Validity: 22.09.23 - 21.09.25
 Accredited No: BPR2023038A1

Ministry of National Planning, Housing & Infrastructure
ARCHITECTURAL CHECKER B1
 Name: Maumoon Hussain Fulu
 Validity: 22.09.23 - 22.09.25
 Accredited No: BPR2023004B1

STRUCTURAL DETAILS

S05 1:20





TEL: (960) 3322234 (960)7911179
 EMAIL: info@design-n-sign.com

Warning:

- This drawing shall not be used for construction unless certified.
- Contractor to verify all dimensions of existing works on site before commencing any work or preparing shop drawings.
- Do not scale drawings, use written dimensions only.
- This drawing to be read in conjunction with the specifications.
- This drawing and design is copy right and no portion may be reproduced without the permission of the company.


Phase:

- Concept Design:
- Architectural Drawings:
- Structural Drawings:
- Services Drawings:
- As Built Drawings:


OUTDOOR TOILET
 PROPOSED SINGLE STOREY BUILDING
 AT B KAWADHOO

Client: B KAWADHOO COUNCIL
 Designed by: MOHAMED RASHIED
 Architect: MOHAMED RAZAN ABDULLA
 Drafting: AHMED NABIL
 Engineer: ABDULLA NADHY
 Structural Checker: HASSAN NIHAD
 Architectural Checker: MALMOON HUSSAIN FUHU

Drawing Title: AS SHOWN
 Date: JANUARY 2024
 Scale: AS SHOWN
 Page Format: A3
 Page #: 02

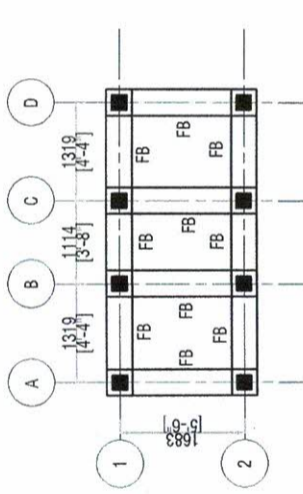


FOUNDATION PLAN
 S02 1:100

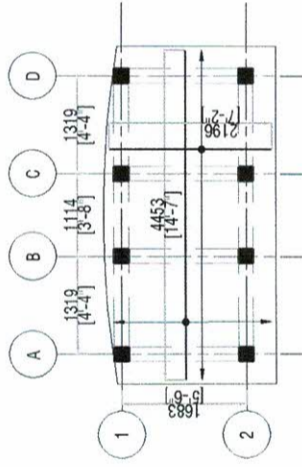


NOTE:
 SLAB THICKNESS = 135MM
 TOP REINFORCEMENT : T10@150 C/C BW (SHOWN)
 BOTTOM REINFORCEMENT : T10@150 C/C BW (NOT SHOWN)
 TOP DISTRIBUTION STEEL : T10@300 BW (NOT SHOWN)
 REINFORCEMENT BARS WILL BE DISCONTINUOUS OVER VOIDS

ROOF SLAB PLAN
 S04 1:100

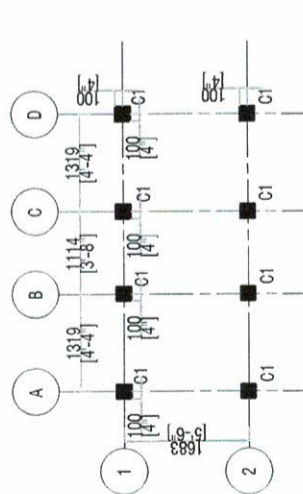

COLUMN PLAN
 S01 1:100

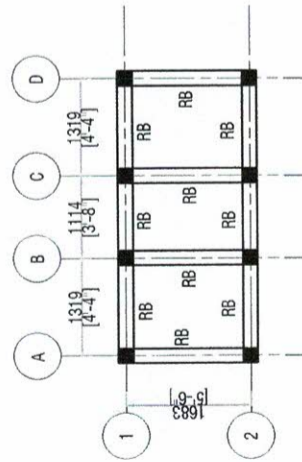

ROOF BEAM PLAN
 S03 1:100

Ministry of National Planning, Housing & Infrastructure
ACCREDITED CHECKER
ARCHITECTURAL CHECKER B1
 Name: Maamoon Hussain Fuhuh VALUITY: 22.09.23 - 22.09.25
 Accredited No: BPR2023004B1 B1-2023-004-001

Ministry of National Planning, Housing & Infrastructure
ACCREDITED CHECKER
STRUCTURAL CHECKER A1
 Name: Hassan Nihad VALUITY: 22.09.23 - 21.09.25
 Accredited No: BPR2023038A1 A1-2023-038-001

Warning

- This drawing shall not be used for construction unless certified.
- Contractor to verify all dimensions of existing works on site before commencing any work or preparing shop drawings.
- Do not scale drawings, use written dimensions only.
- This drawing to be read in conjunction with the specifications.
- This drawing and design is copy right and no portion may be reproduced without the permission of the company.

Phase:

- Concept Design:
- Architectural Drawings:
- Structural Drawings:
- Service Drawings:
- As Built Drawings:

OUTDOOR TOILET
 PROPOSED SINGLE STOREY BUILDING
 AT B KAWADHOO

Client: B KAWADHOO COUNCIL

Designed by: MO-HAMED PAS-EEB

Architect: MO-HAMED PAZAM ABDULLA

Drafting: AHMED NABIL

Engineer: ABDULLA MO'YH

Structural Checker: HASSAN N-ADH

Architectural Checker: MAUMOON HUSSAIN FUJHU



Drawing Title: AS SHOWN

Date: JANUARY 2024


Scale: AS SHOWN

Page Format: A3


Page #: 04

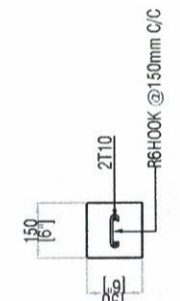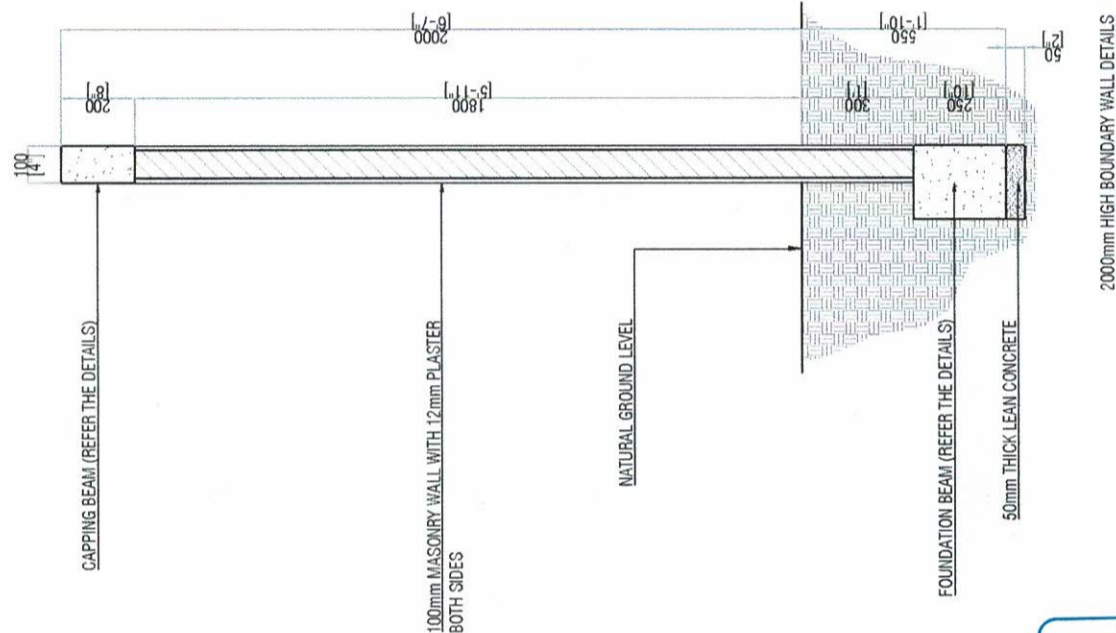


SILL / LINTEL BEAM

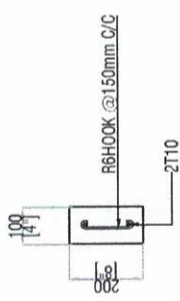

BOUNDARY WALL COLUMN @3000mm C/C

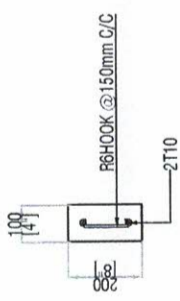

BOUNDARY WALL CAPPING BEAM

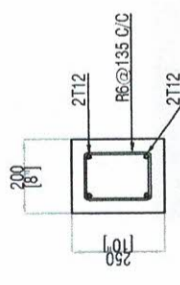

BOUNDARY WALL FOUNDATION BEAM

NOTES:
 COVER TO COLUMNS = 40MM
 COVER TO FOUNDATIONS = 50MM
 LAPS = 45Ø
 CONCRETE MIX (Ø = BAR DIAMETER) = 1:2:3

Ministry of National Planning, Housing & Infrastructure
ACCREDITED CHECKER
STRUCTURAL CHECKER A1
 Name: Hassan Nihad VALUITY: 22.09.23 - 21.09.25
 Accredited No: BPR2023038A1 A1-2023-038-001

Ministry of National Planning, Housing & Infrastructure
ACCREDITED CHECKER
ARCHITECTURAL CHECKER B1
 Name: Maumoon Hussain Fujhu VALUITY: 23.09.23 - 22.09.25
 Accredited No: BPR2023004B1 B1-2023-004-001

STRUCTURAL DETAILS



S06 1:50