




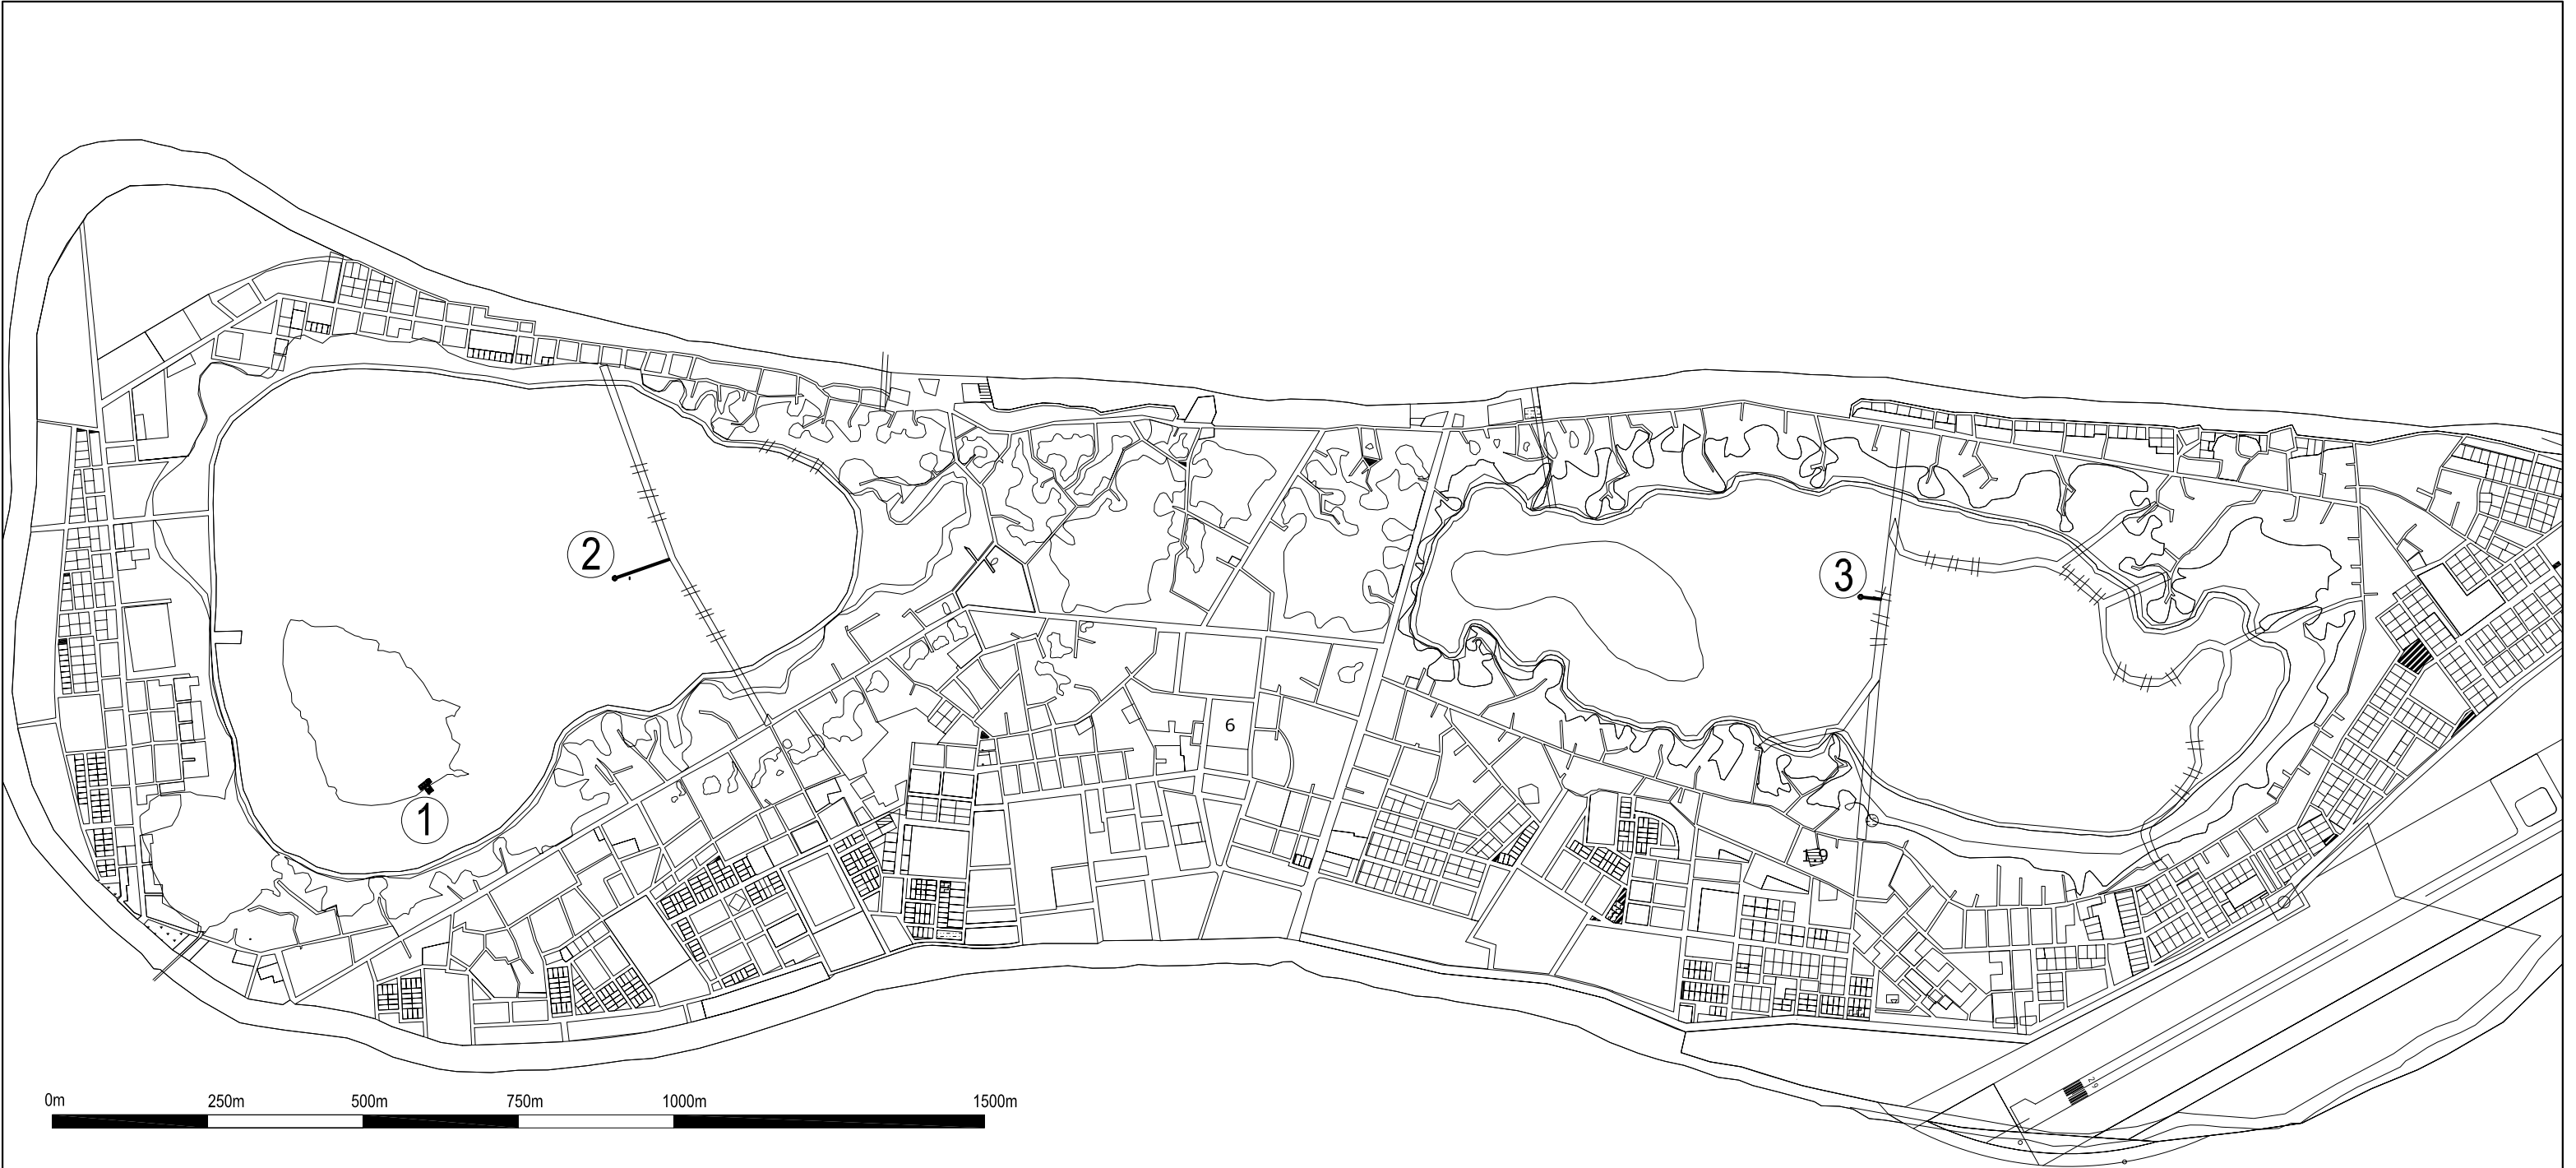


- 1 RECREATIONAL FACILITY AND FLOATING DECK "A" AT DHADIMAGU KILHI
- 2 BOARD WALK "B" AT DHANDIMAGU KILHI
- 3 BOARD WALK "C" AT BANDAARA KILHI

NOVEA ENGINEERING PO Box 3013 Male Maldives m : +96099999413 e : fayaz@dhivehinet.net.mv	architect: abel. island life — eco-cultural consulting	assistant architect: Aminath Abdulla	environmental consultant: SANDCAYS PVT LTD H. Alihuras, Lonuzlaaraly Magu, Male', Maldives t: +960 3307675 e: info@sandcays.com www.sandcays.com 	Client Ministry of Environment & Energy	Facility	Details			Revisions		
				Project Gn. Fuahmulah Eco-tourism Facilities		Drawing Title Location Plan	Scale : 1:10,000	Date: 25 January 2017		1	
										2	

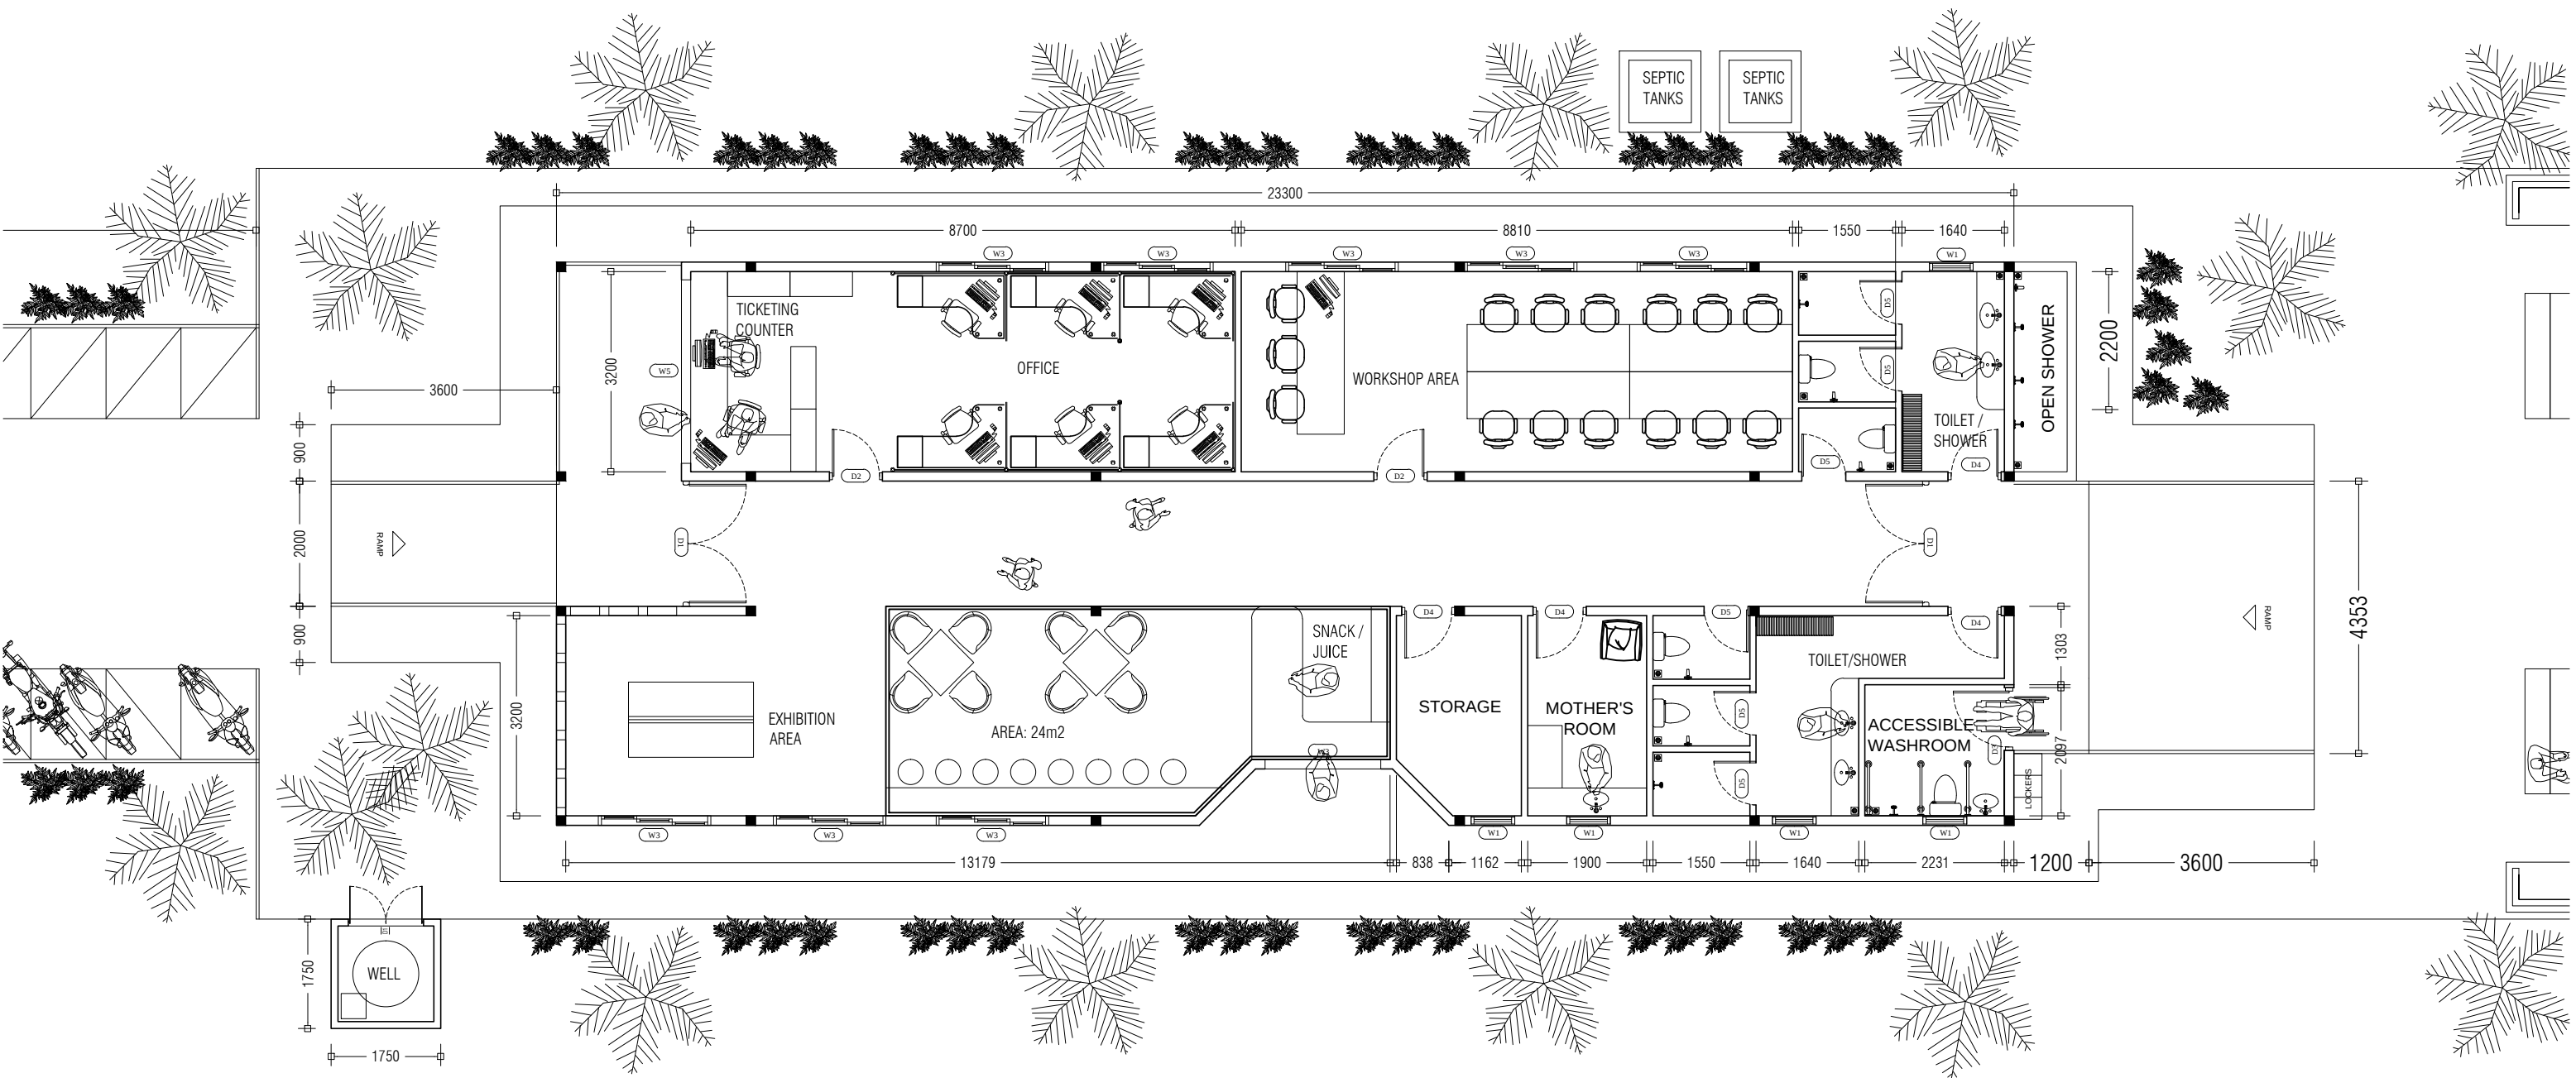

AMENDMENTS	PROJECT	DESIGN BY	 CCAP MINISTRY OF ENVIROMENT AND ENERGY GREEN BUILDING, HANDHUVAREE HIGUN, MAAFANNU, MALE (20392), REPUBLIC OF MALDIVES, TEL: +960-3018431, +960-3018300, FAX: +960-328301
	CONSTRUCTION OF RECREATIONAL FACILITY AT DHADIMAGI KILHI - FUVAMMULAH CITY	AFRAZ	
	TITLE	STRUCTURE BY	
	FLOOR PLAN	AFRAZ	
	CLIENT:	DRAWN BY	
	CCAP - MINISTRY OF ENVIRONMENT AND ENERGY	AFRAZ	
	PAPER SIZEA3	SCALE1:100	
	PAGE NO.	DWG NO.	06.03.2017
		DATE	

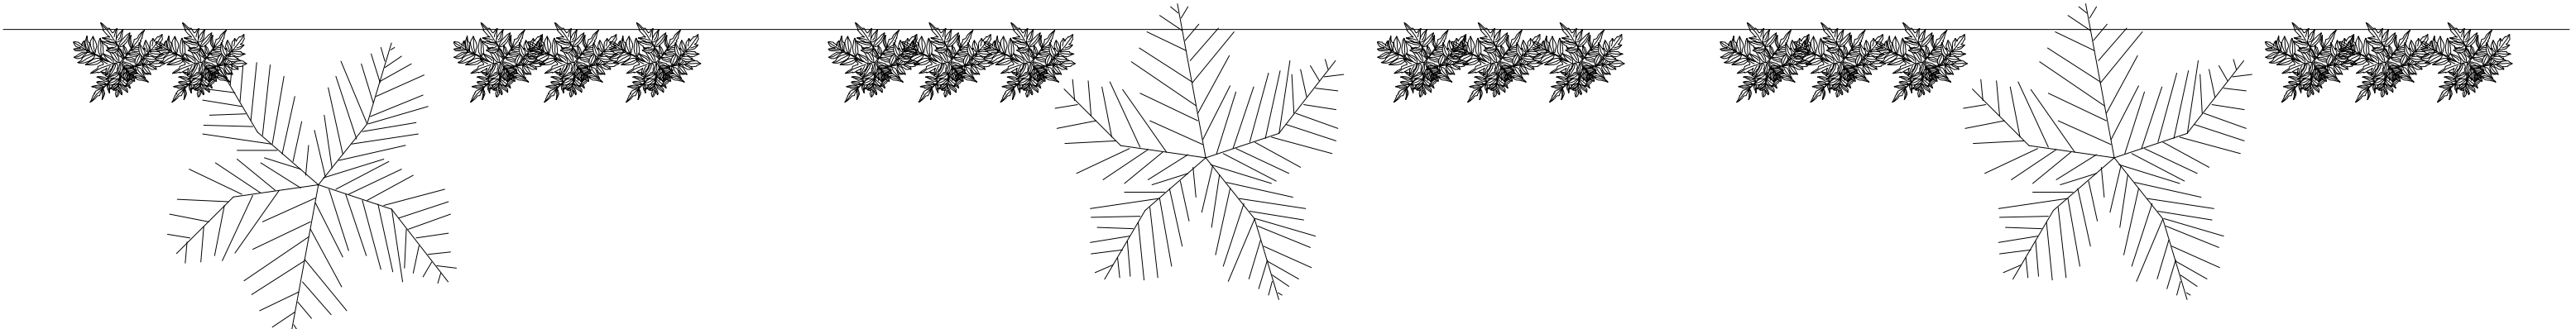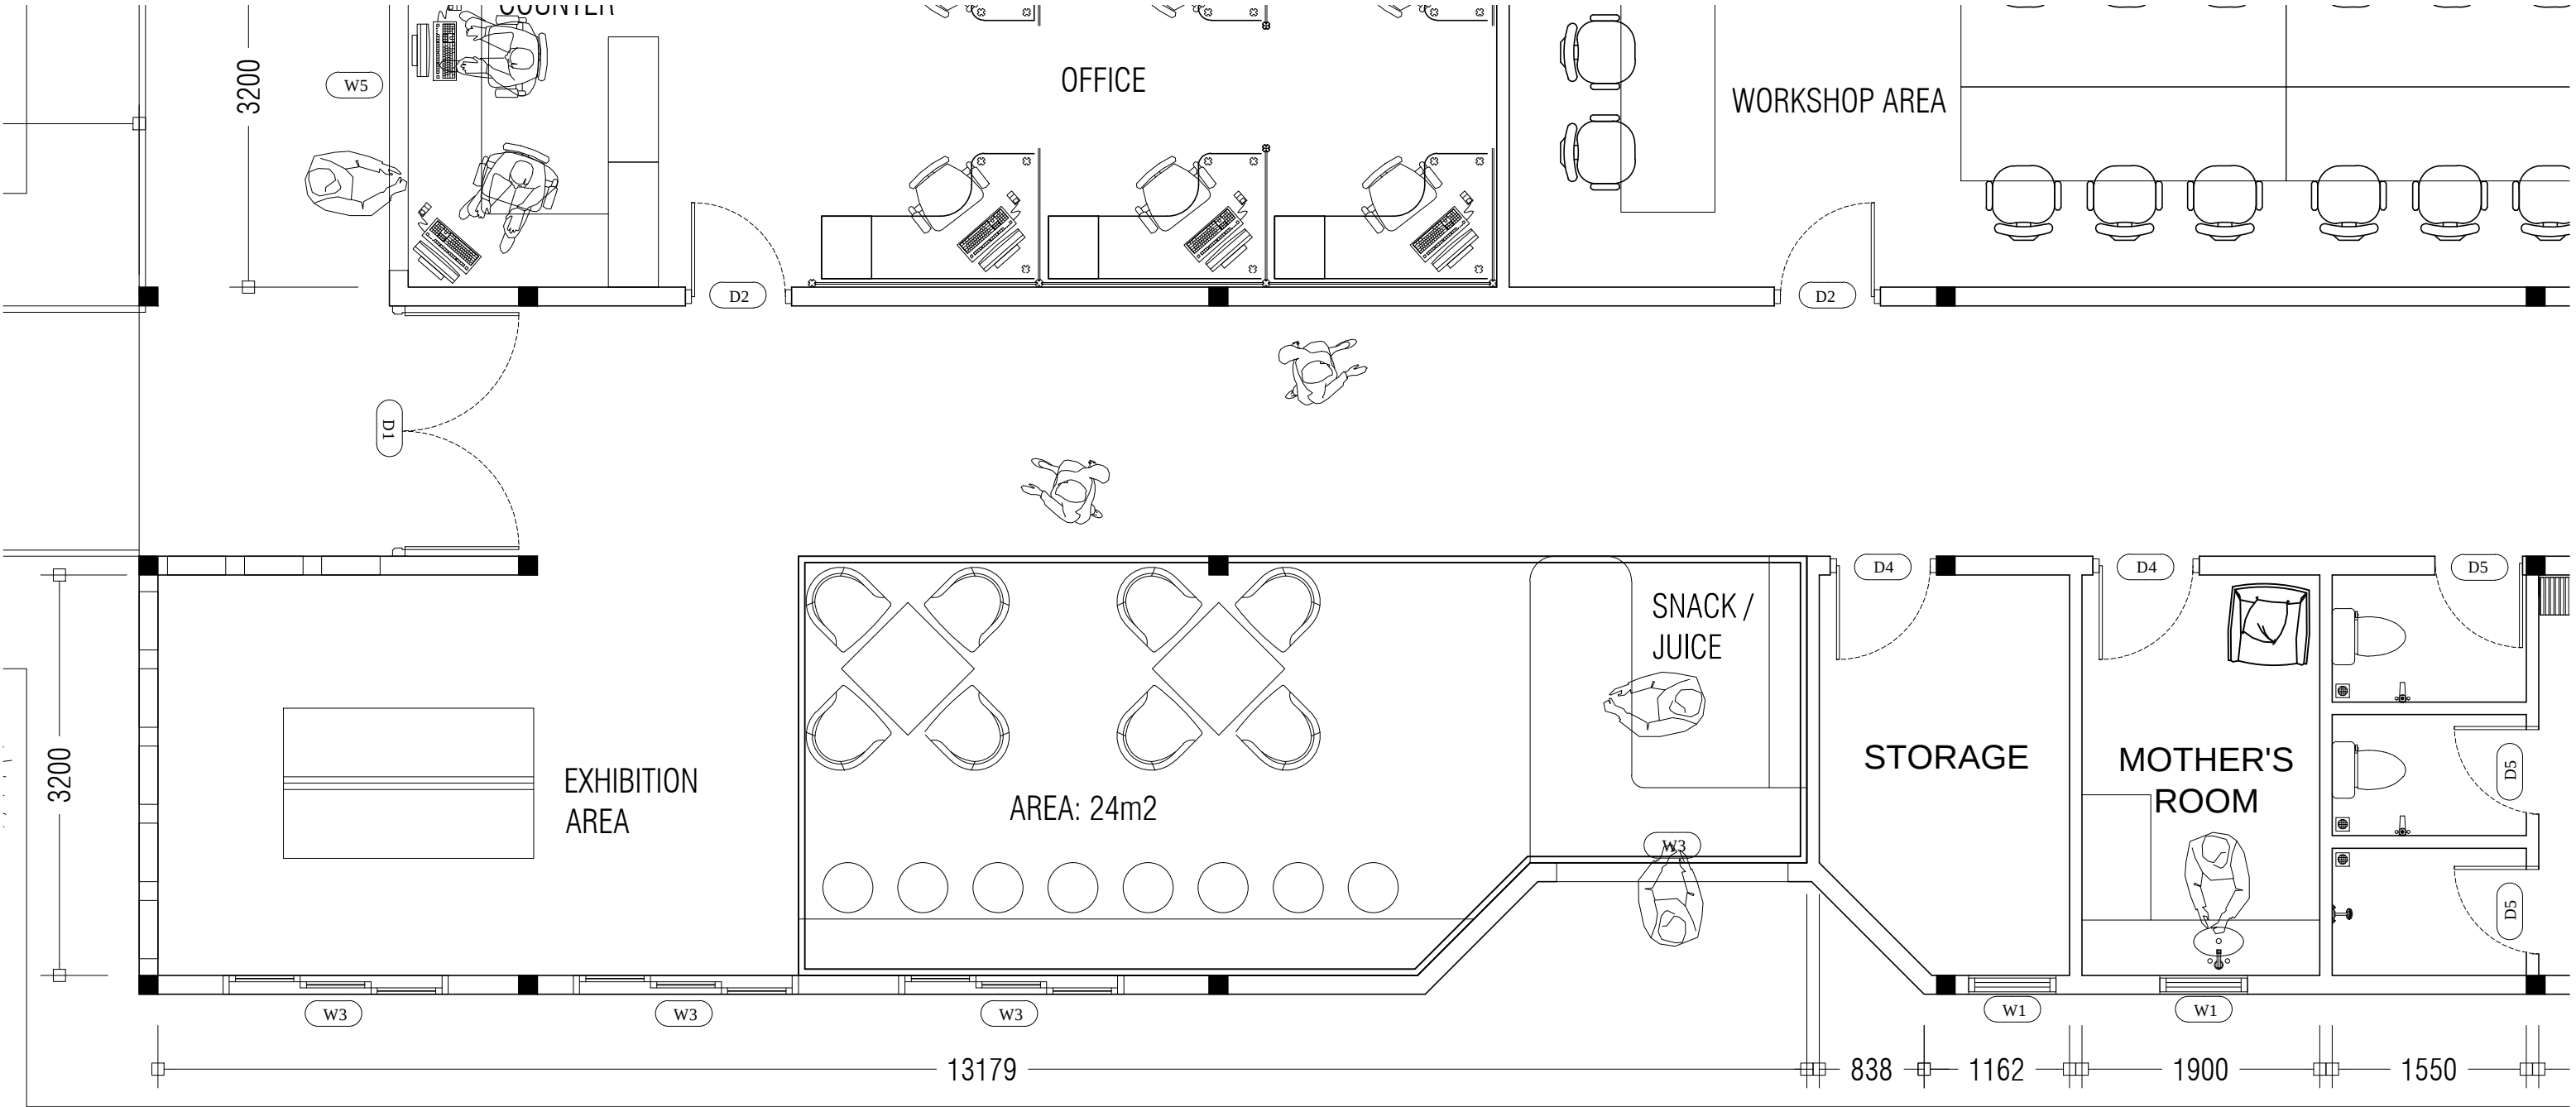

AMENDMENTS		PROJECT		DESIGN BY	
		CONSTRUCTION OF RECREATIONAL FACILITY AT DHADIMAGI KILHI - FUVAMMULAH CITY		AFRAZ	
		TITLE		STRUCTURE BY	
		FLOOR PLAN - SNACK/JUICE BAR		AFRAZ	
		CLIENT:		DRAWN BY	
		CCAP - MINISTRY OF ENVIRONMENT AND ENERGY		AFRAZ	
		PAPER SIZE	A3	SCALE	1:50
		PAGE NO.	02	DWG NO.	RFFVMEX A1-02(R)
				DATE	06.03.2017



CCAP

MINISTRY OF ENVIROMENT AND ENERGY

GREEN BUILDING, HANDHUVAREE HIGUN,
MAAFANNU, MALE' (20392), REPUBLIC OF MALDIVES,
TEL: +960-3018431, +960-3018300, FAX: +960-328301