

GENERAL NOTES

- Do not scale the drawings.
- All dimensions are in millimeters unless noted otherwise.
- All dimensions are indicative, and must be confirmed at the site by the contractor.



ANOVA

M. HONEY SEASON, 2ND FLOOR,
FULOONIYA GOALHI, MALE',
REPUBLIC OF MALDIVES

anova.mv@gmail.com
757 0070

© anova 2023

CLIENT
R. MAAKURATHU SCHOOL

PROJECT NAME
SCHOOL LIBRARY

LOCATION
R. MAAKURATHU

DRAWING TITLE
LIBRARY FLOOR PLAN

DESIGN STAGE

- CONCEPTUAL DESIGN
- BUILDING APPROVAL
- CONSTRUCTION DRAWINGS
- AS-BUILT DOCUMENTATION

DRAWN BY NIHADH	DESIGN BY AHUSAN	CHECKED BY NAFIU
--------------------	---------------------	---------------------


DISCIPLINE ARCHITECTURAL	SHEET SIZE A4	SCALE 1:100
-----------------------------	------------------	----------------

REV	DESCRIPTION	DATE

FIRST EMISSION 28 DECEMBER, 2023	DRAWING NUMBER A-1.01
UPDATE ---	

LIBRARY FLOOR PLAN

SCALE - 1:100

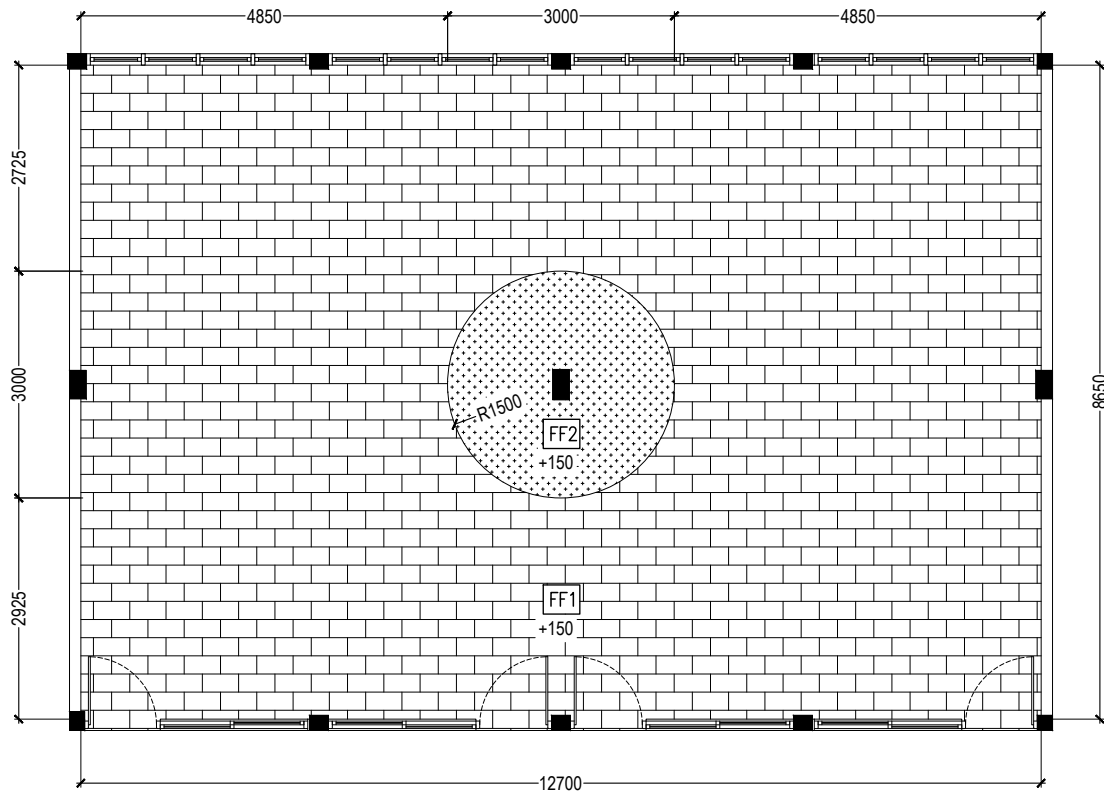

GENERAL NOTES
 - Do not scale the drawings.
 - All dimensions are in millimeters unless noted otherwise.
 - All dimensions are indicative, and must be confirmed at the site by the contractor.

ANOVA
 M. HONEY SEASON, 2ND FLOOR,
 FULOONIYA GOALHI, MALE',
 REPUBLIC OF MALDIVES
 anova.mv@gmail.com
 757 0070
 © anova 2023

CLIENT R. MAAKURATHU SCHOOL
PROJECT NAME SCHOOL LIBRARY
LOCATION R. MAAKURATHU
DRAWING TITLE LIBRARY FLOOR FINISHES PLAN

DESIGN STAGE
<input checked="" type="radio"/> CONCEPTUAL DESIGN
<input type="radio"/> BUILDING APPROVAL
<input type="radio"/> CONSTRUCTION DRAWINGS
<input type="radio"/> AS-BUILT DOCUMENTATION

DRAWN BY NIHADH	DESIGN BY AHUSAN	CHECKED BY NAFIU
---------------------------	----------------------------	----------------------------

DISCIPLINE ARCHITECTURAL	SHEET SIZE A4	SCALE 1:100
------------------------------------	-------------------------	-----------------------

REV	DESCRIPTION	DATE


FIRST EMISSION 28 DECEMBER, 2023	DRAWING NUMBER A-1.02
UPDATE ---	

FLOOR FINISH LEGEND

SYMBOL	MARK	DISCRIPTION	SPECIFICATION	METERIAL
	FF1	NON SLIP CERAMIC FLOOR TILE	SIZE:200X600X9MM LIGHT GRAY COLOUR	
	FF2	CARPET	SYNTHETIC GRASS MAT	

LIBRARY FLOOR FINISHES PLAN

SCALE - 1:100

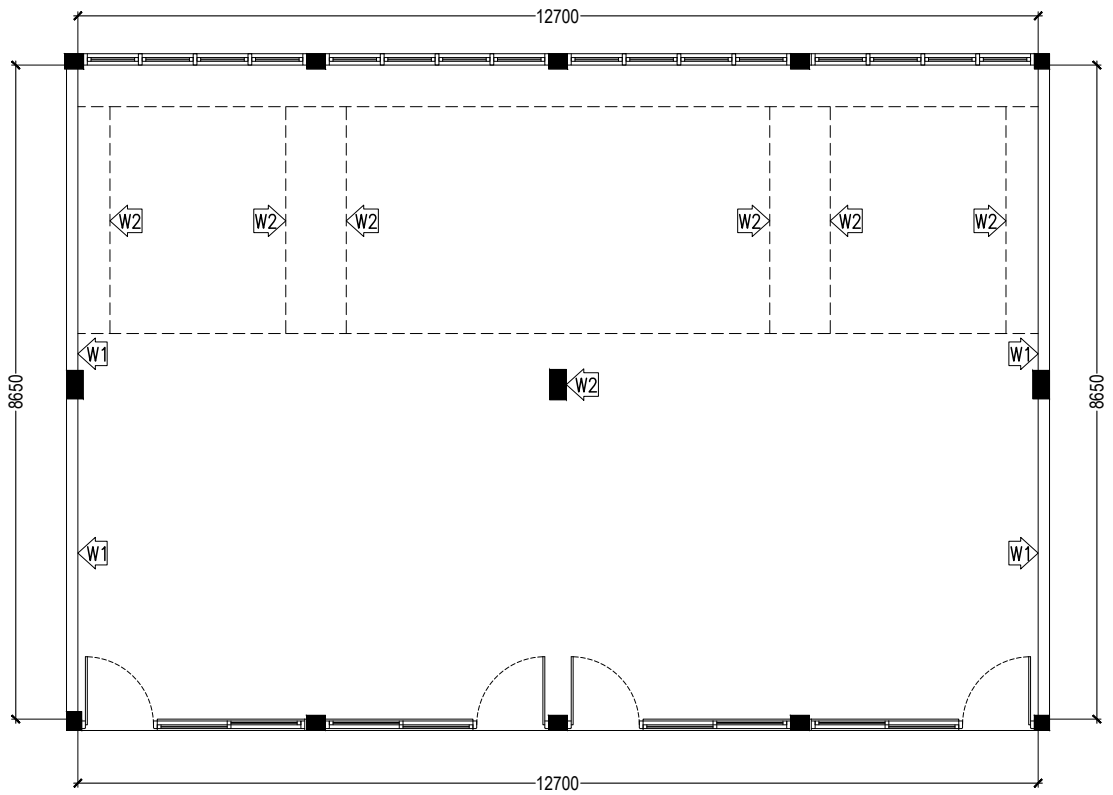

GENERAL NOTES

- Do not scale the drawings.
- All dimensions are in millimeters unless noted otherwise.
- All dimensions are indicative, and must be confirmed at the site by the contractor.



ANOVA

M. HONEY SEASON, 2ND FLOOR,
FULOONIYA GOALHI, MALE',
REPUBLIC OF MALDIVES

anova.mv@gmail.com
757 0070

© anova 2023

CLIENT	R. MAAKURATHU SCHOOL
PROJECT NAME	SCHOOL LIBRARY
LOCATION	R. MAAKURATHU
DRAWING TITLE	LIBRARY WALL FINISHES PLAN


DESIGN STAGE	<input checked="" type="radio"/> CONCEPTUAL DESIGN <input type="radio"/> BUILDING APPROVAL <input type="radio"/> CONSTRUCTION DRAWINGS <input type="radio"/> AS-BUILT DOCUMENTATION
--------------	--

DRAWN BY	DESIGN BY	CHECKED BY
NIHADH	AHUSAN	NAFIU
DISCIPLINE	SHEET SIZE	SCALE
ARCHITECTURAL	A4	1:100

REV	DESCRIPTION	DATE

FIRST EMISSION	DRAWING NUMBER
28 DECEMBER, 2023	A-1.03
UPDATE	
---	---

WALL FINISH LEGEND

 SYMBOL	DISCRIPTION	SPECIFICATION	AREA	METERIAL
W1	PAINT FINISH	WHITE COLOUR	GENERAL WALL AREAS	NIPPON EASY WASH WHITE PAIN
W2	WALL PAPER	WOODEN WALL PAPER	SHELF AREA	

LIBRARY WALL FINISHES PLAN

SCALE - 1:100

GENERAL NOTES

- Do not scale the drawings.
- All dimensions are in millimeters unless noted otherwise.
- All dimensions are indicative, and must be confirmed at the site by the contractor.



M. HONEY SEASON, 2ND FLOOR,
 FULOONIYA GOALHI, MALE',
 REPUBLIC OF MALDIVES
 anova.mv@gmail.com
 757 0070
 © anova 2023

CLIENT
R. MAAKURATHU SCHOOL

PROJECT NAME
SCHOOL LIBRARY

LOCATION
R. MAAKURATHU

DRAWING TITLE
SECTION X-X & SECTION Y-Y


DESIGN STAGE

- CONCEPTUAL DESIGN
- BUILDING APPROVAL
- CONSTRUCTION DRAWINGS
- AS-BUILT DOCUMENTATION


DRAWN BY NIHADH	DESIGN BY AHUSAN	CHECKED BY NAFIU
DISCIPLINE ARCHITECTURAL	SHEET SIZE A4	SCALE 1:100

REV	DESCRIPTION	DATE



FIRST EMISSION 28 DECEMBER, 2023	DRAWING NUMBER A-1.04
UPDATE ---	

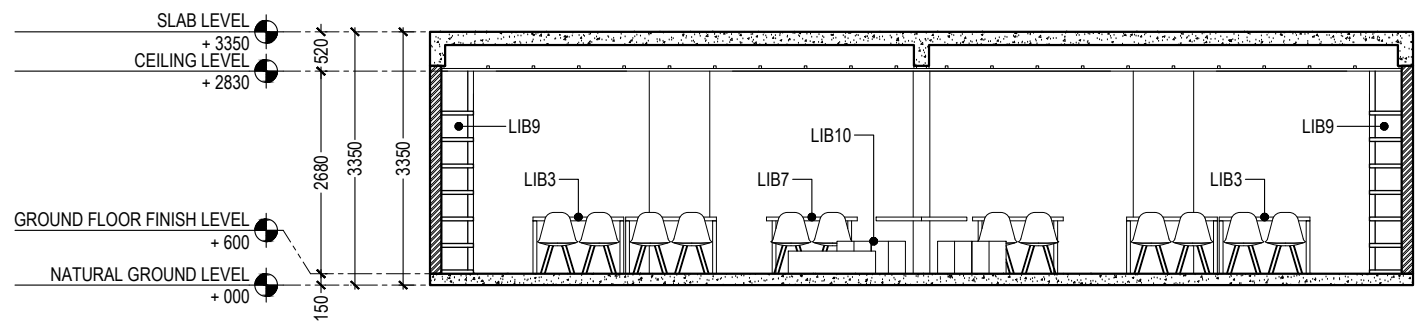

SECTION X-X
 SCALE - 1:100

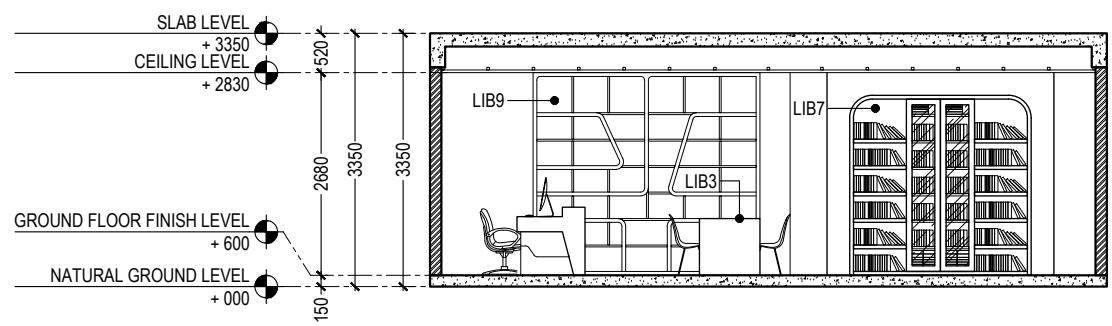

SECTION Y-Y
 SCALE - 1:100

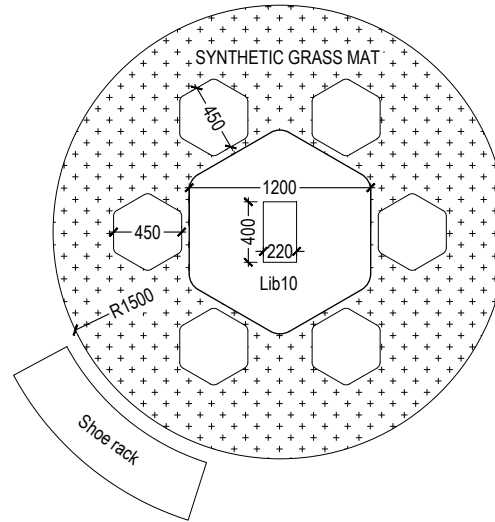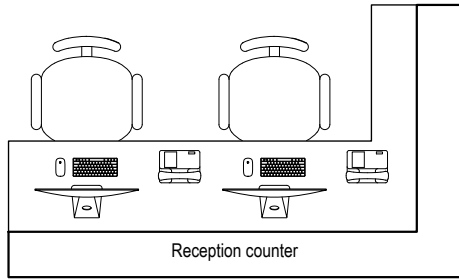

GENERAL NOTES

- Do not scale the drawings.
- All dimensions are in millimeters unless noted otherwise.
- All dimensions are indicative, and must be confirmed at the site by the contractor.



ANOVA

M. HONEY SEASON, 2ND FLOOR,
FULOONIYA GOALHI, MALE',
REPUBLIC OF MALDIVES

anova.mv@gmail.com
757 0070

© anova 2023

CLIENT
R. MAAKURATHU SCHOOL

PROJECT NAME
SCHOOL LIBRARY

LOCATION
R. MAAKURATHU

DRAWING TITLE
RECEPTION COUNTER, SHOE RACK & LIB10 DETAIL

DESIGN STAGE


- CONCEPTUAL DESIGN
- BUILDING APPROVAL
- CONSTRUCTION DRAWINGS
- AS-BUILT DOCUMENTATION

DRAWN BY NIHADH	DESIGN BY AHUSAN	CHECKED BY NAFIU
--------------------	---------------------	---------------------

DISCIPLINE ARCHITECTURAL	SHEET SIZE A4	SCALE 1:100
-----------------------------	------------------	----------------


REV	DESCRIPTION	DATE

FIRST EMISSION 28 DECEMBER, 2023	DRAWING NUMBER A-1.05
UPDATE ---	

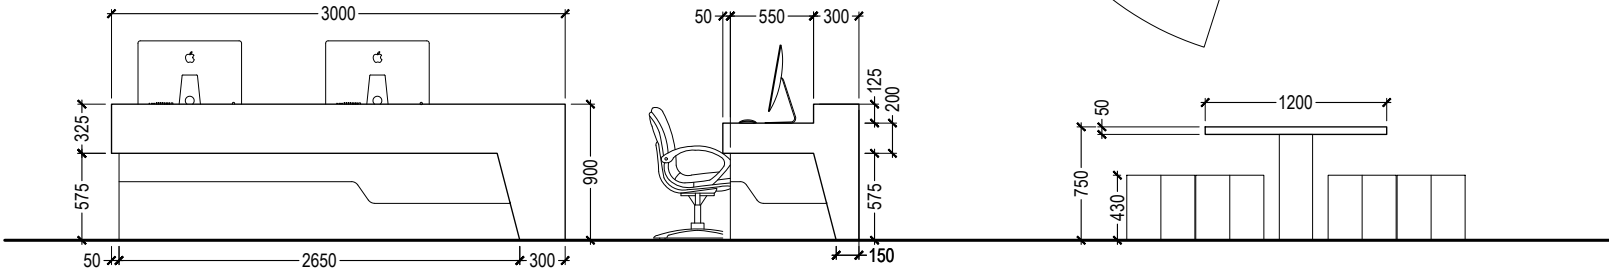


RECEPTION COUNTER
DETAIL
SCALE - 1:50

LIB 10 DETAIL
SCALE - 1:50

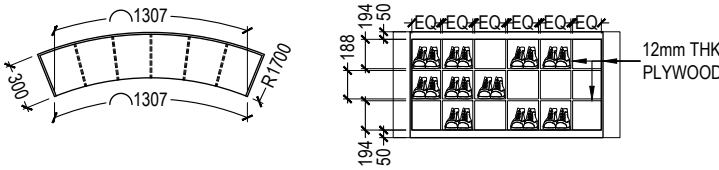


SHOE RACK DETAIL
SCALE - 1:50

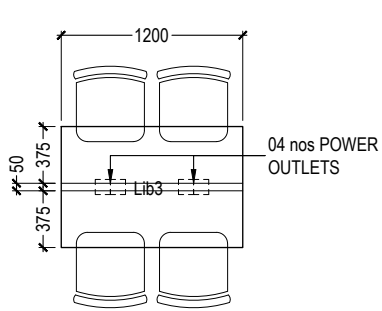


LIB 3 DETAIL

SCALE - 1:50

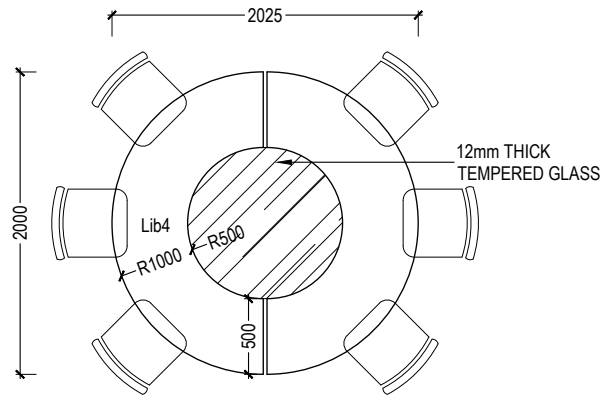





LIB 4 DETAIL

SCALE - 1:50

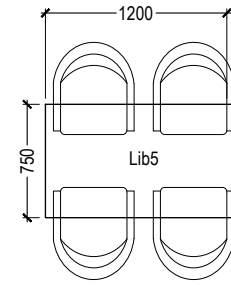


LIB 5 DETAIL

SCALE - 1:50

 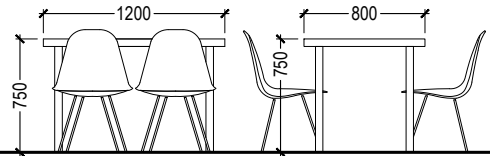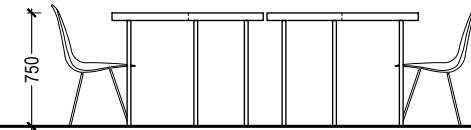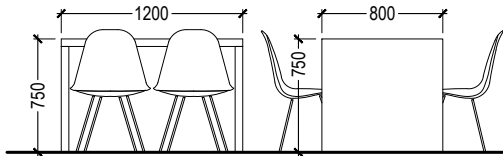



LIB 7 DETAIL

SCALE - 1:50

 

LIB 9 DETAIL

SCALE - 1:50

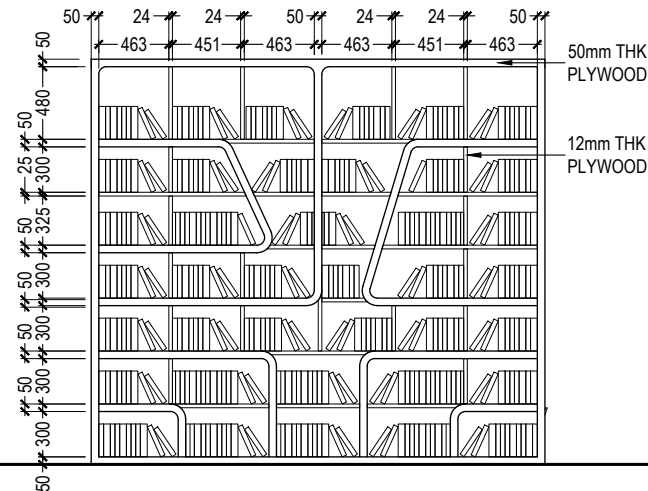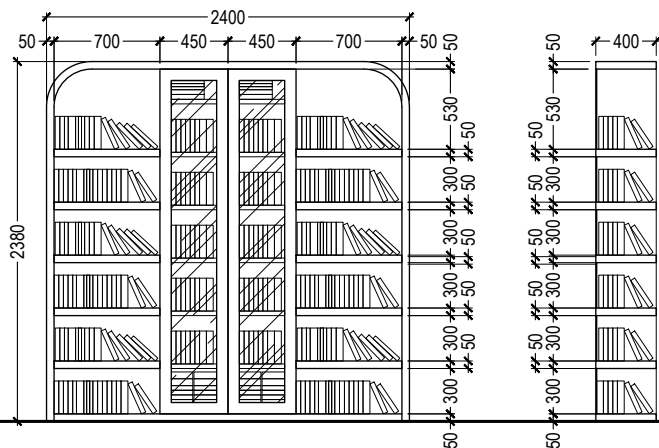

GENERAL NOTES

- Do not scale the drawings.
- All dimensions are in millimeters unless noted otherwise.
- All dimensions are indicative, and must be confirmed at the site by the contractor.



M. HONEY SEASON, 2ND FLOOR,
FULOONIYA GOALHI, MALE',
REPUBLIC OF MALDIVES
anova.mv@gmail.com
757 0070
© anova 2023

CLIENT

R. MAAKURATHU SCHOOL

PROJECT NAME

SCHOOL LIBRARY

LOCATION

R. MAAKURATHU

DRAWING TITLE

LIB 3,4,5,7 AND LIB9 DETAIL

DESIGN STAGE

- CONCEPTUAL DESIGN
- BUILDING APPROVAL
- CONSTRUCTION DRAWINGS
- AS-BUILT DOCUMENTATION

DRAWN BY

NIHADH

DESIGN BY

AHUSAN

CHECKED BY

NAFIU

DISCIPLINE

ARCHITECTURAL

SHEET SIZE

A4

SCALE

1:100

REV	DESCRIPTION	DATE

FIRST EMISSION
28 DECEMBER, 2023

UPDATE

DRAWING NUMBER

A-1.06