


SITE PLAN  
SCALE = NTS

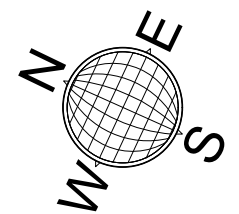


**SECRETARIAT of the SOUTH MILADHUNMADULU KENDHIKULHUDHOO COUNCIL**


PROJECT:  
PROPOSED AGRICULTURAL LANDS FOR LONG TERM LEASE  
KULHUDHOO AGRICULTURAL ZONE - AGR-01-01

SCALE: NTS


DATE: MARCH 2024

**A01**

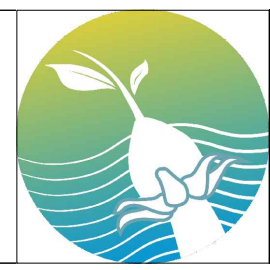

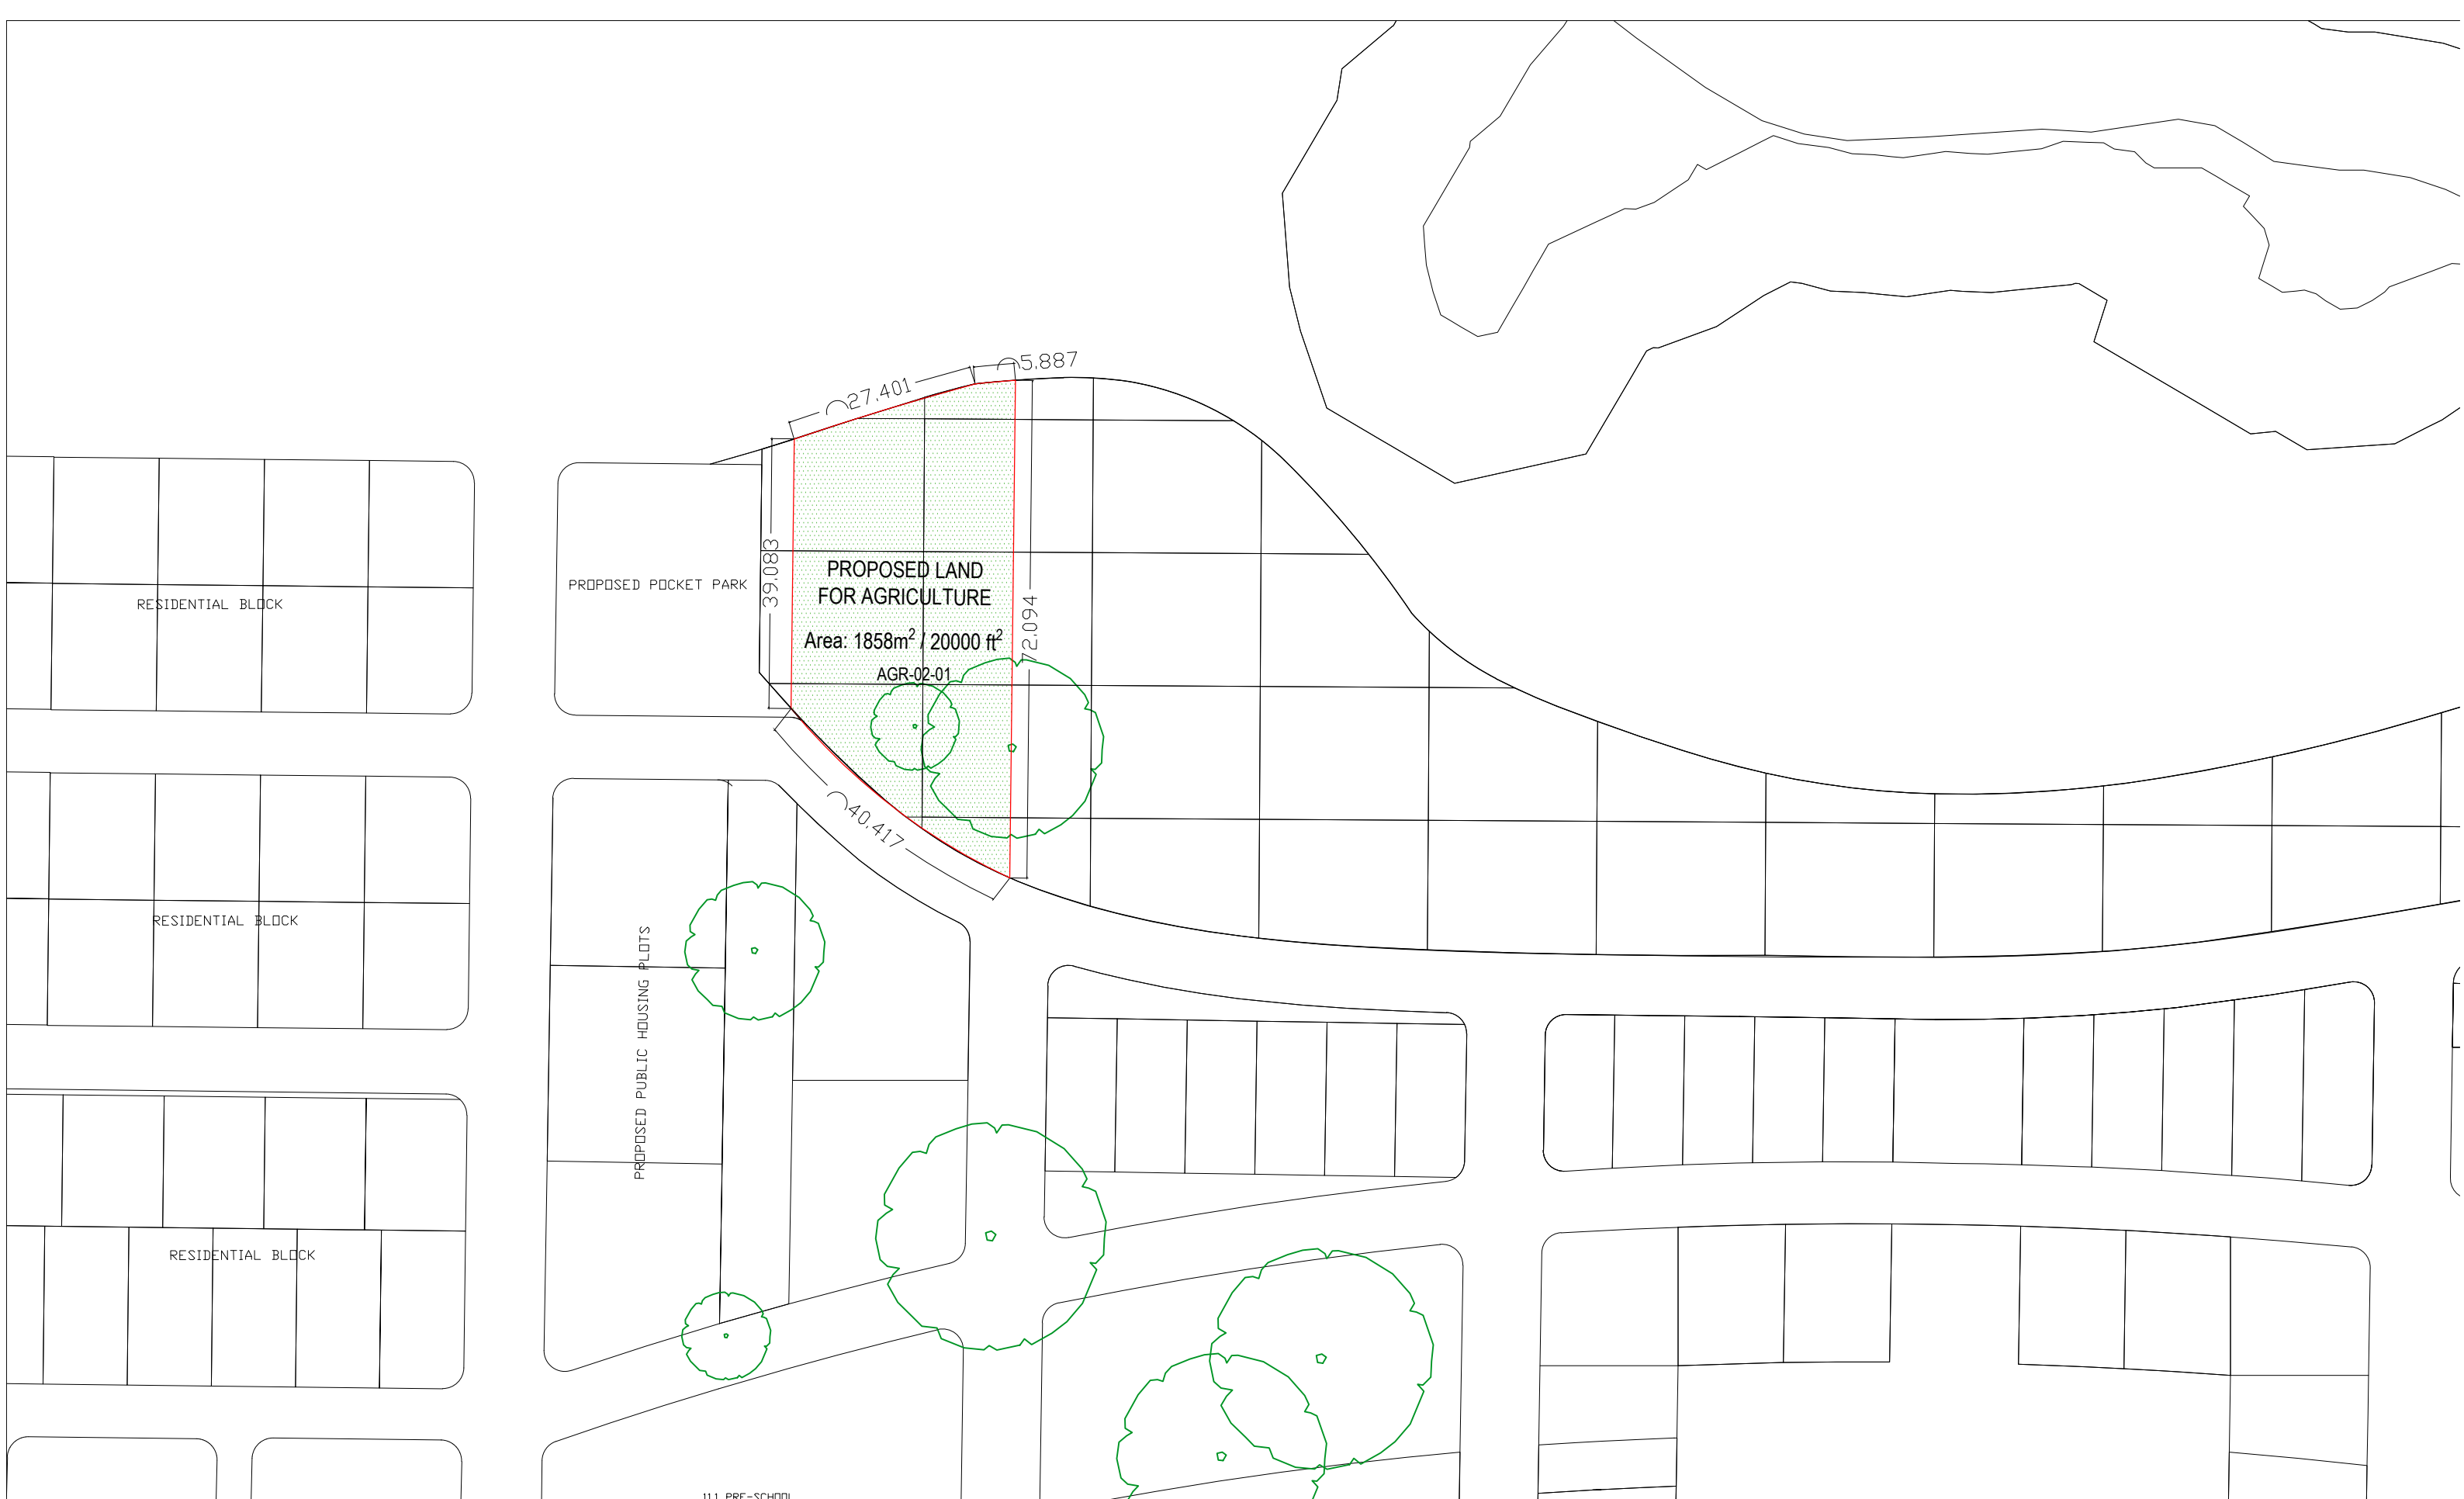

**SITE PLAN**  
SCALE = NTS




**SECRETARIAT of the SOUTH MILADHUNMADULU KENDHIKULHUDHOO COUNCIL**

**PROJECT:**  
PROPOSED AGRICULTURAL LANDS FOR LONG TERM LEASE  
KENDHIKOLHU AGRICULTURAL ZONE - AGR-02-01

**SCALE:** NTS  
**DATE:** MARCH 2024

**A02**

