

VOID AREA
SCALE: 1:100



SECRETARIAT OF HULHUDHELI COUNCIL

DH. HULHUDHELI

AMEENEE MAGU.13040
Tel: 6760049, 6760664
email: info@hulhudheli.gov.mv

TITLE:
STAGE

PROJECT:
CHANGING ROOM,
TOILET AND STORE

DRAWN BY: AHMED SHIYAM
DESIGNATION : COUNCIL OFFICER


CHECKED BY: IBRAHIM ABDUL SATTAR
DESIGNATION : SECRETARY GENERAL

APPROVED BY: AHMED NAZIM
DESIGNATION : COUNCIL'S PRESIDENT







SCALE: (given)

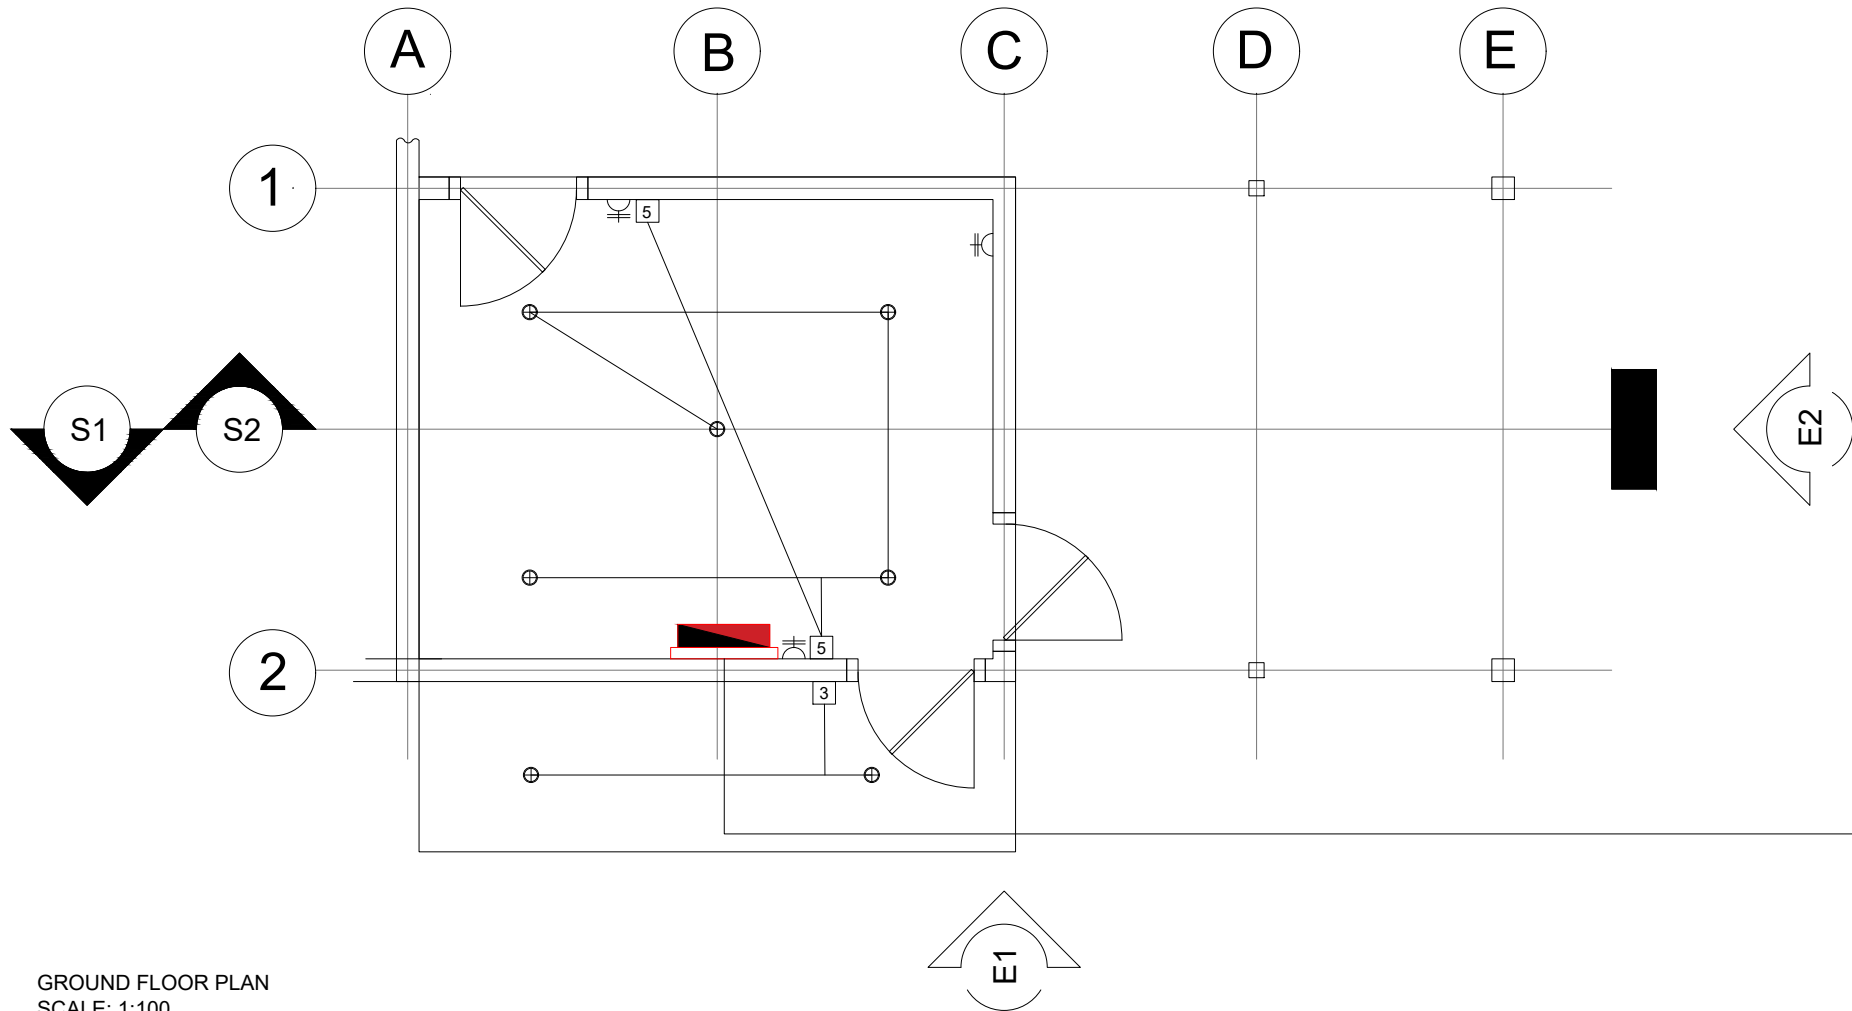DATE:







GROUND FLOOR PLAN
SCALE: 1:100

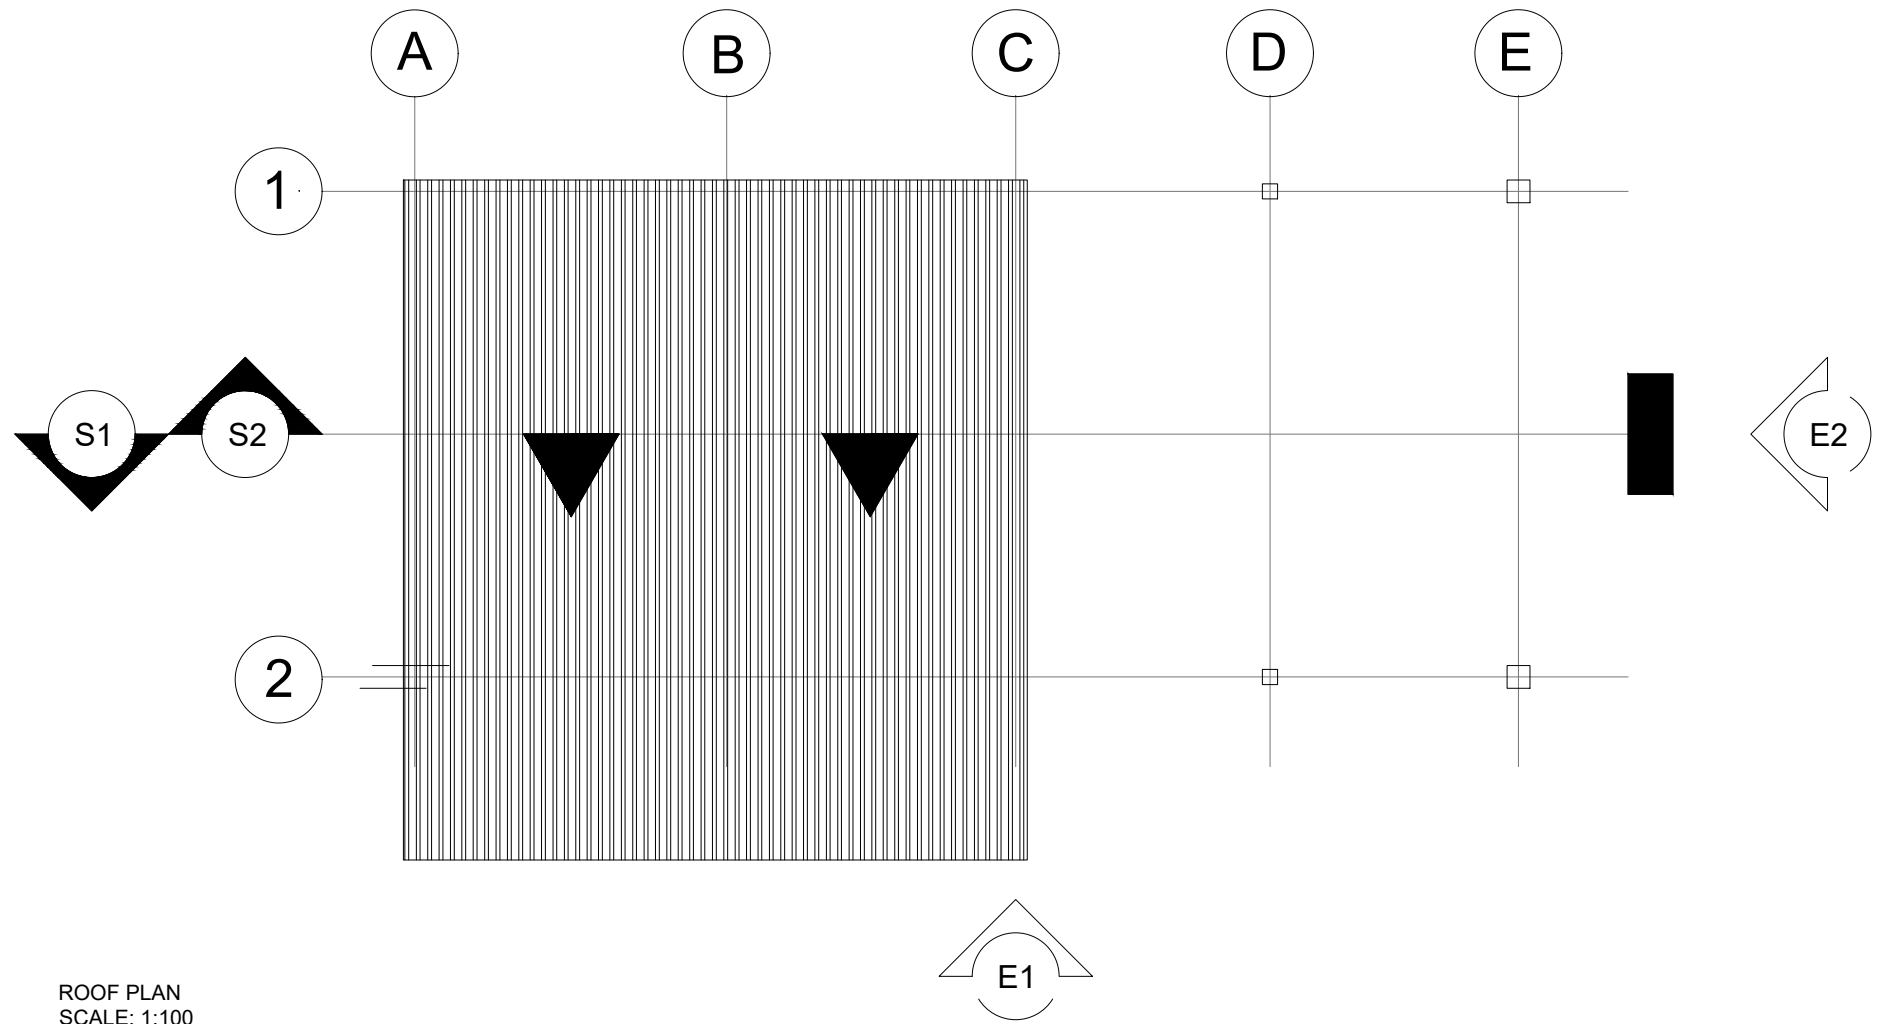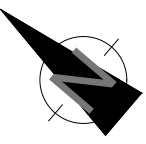 <p>SECRETARIAT OF HULHUDHELI COUNCIL DH. HULHUDHELI</p> <p>AMEENEE MAGU, 13040 Tel: 6760049, 6760664 email: info@hulhudheli.gov.mv</p>	TITLE:	PROJECT:	DRAWN BY: AHMED SHIYAM DESIGNATION : COUNCIL OFFICER		
	STAGE	CHANGING ROOM, TOILET AND STORE	CHECKED BY: IBRAHIM ABDUL SATTAR DESIGNATION : SECRETARY GENERAL		SCALE: (given)
			APPROVED BY: AHMED NAZIM DESIGNATION : COUNCIL'S PRESIDENT		DATE:







ROOF PLAN
SCALE: 1:100

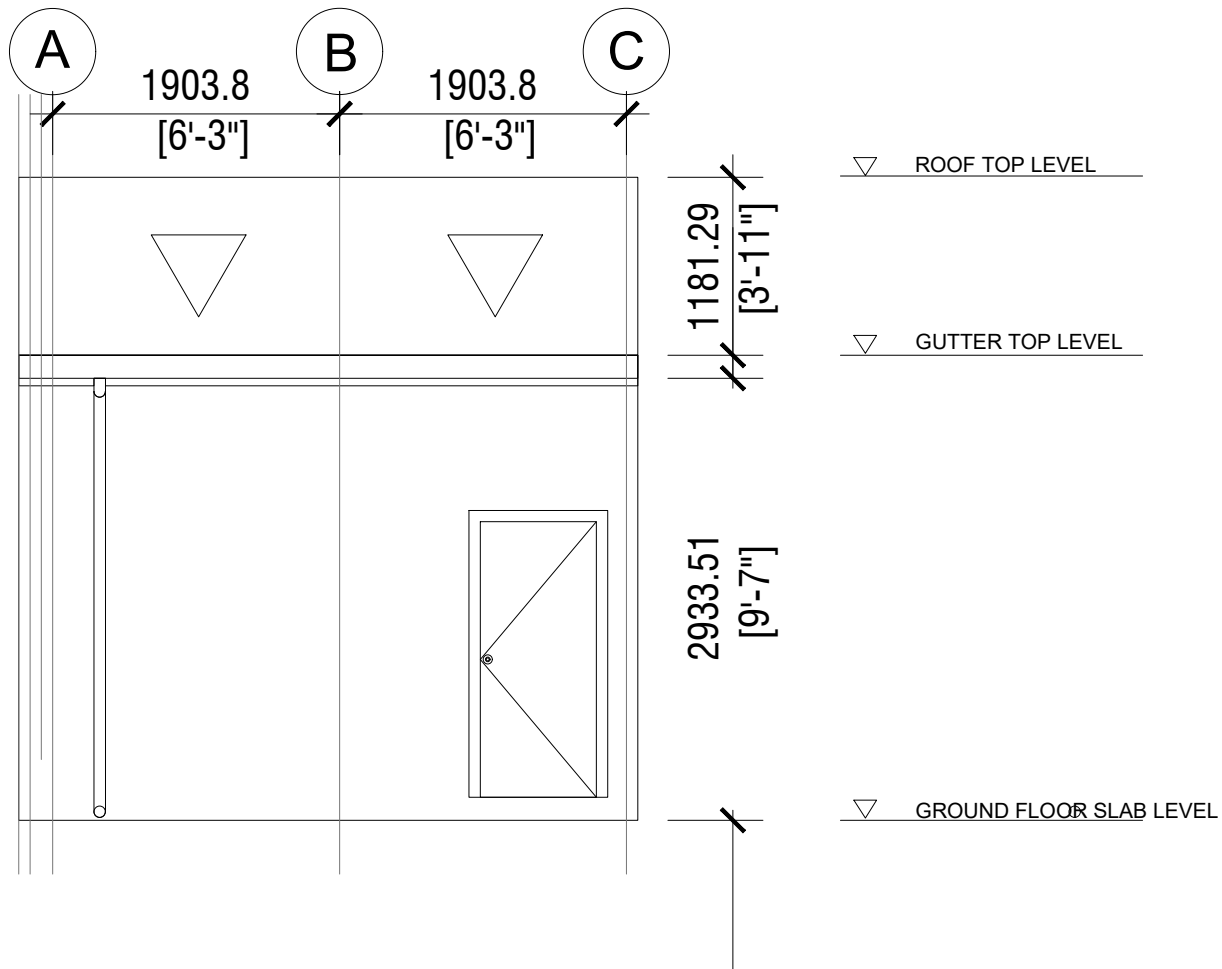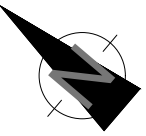 <p>SECRETARIAT OF HULHUDHELI COUNCIL DH. HULHUDHELI</p> <hr/> <p>AMEENEE MAGU, 13040 Tel: 6760049, 6760664 email: info@hulhudheli.gov.mv</p>	TITLE:	PROJECT:	DRAWN BY: AHMED SHIYAM DESIGNATION : COUNCIL OFFICER			
	STAGE	CHANGING ROOM, TOILET AND STORE	CHECKED BY: IBRAHIM ABDUL SATTAR DESIGNATION : SECRETARY GENERAL			SCALE: (given)
			APPROVED BY: AHMED NAZIM DESIGNATION : COUNCIL'S PRESIDENT			DATE:






FRONT ELEVATION (E1)
SCALE: 1:100

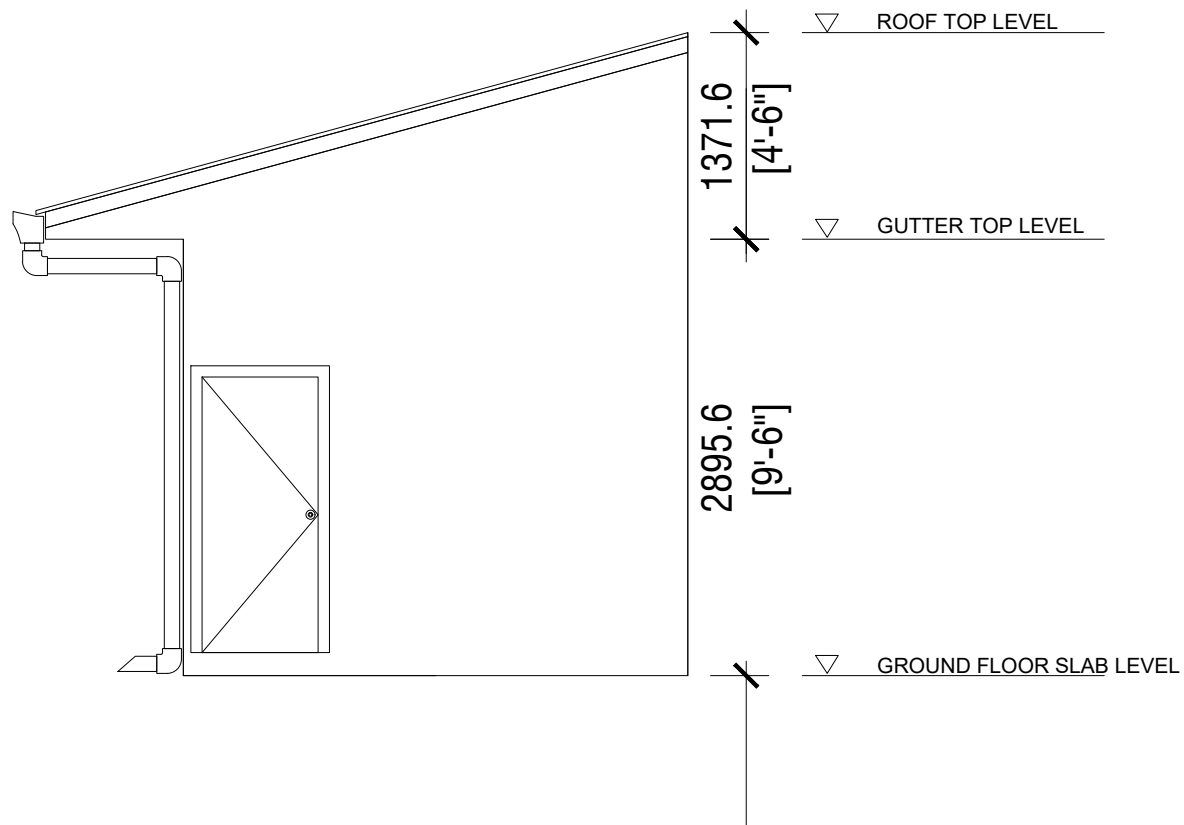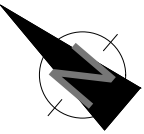 <p>SECRETARIAT OF HULHUDHELI COUNCIL DH. HULHUDHELI</p> <p>AMEENEE MAGU.13040 Tel: 6760049, 6760664 email: info@hulhudheli.gov.mv</p>	TITLE:	PROJECT:	DRAWN BY: AHMED SHIYAM DESIGNATION : COUNCIL OFFICER			
	STAGE	CHANGING ROOM, TOILET AND STORE	CHECKED BY: IBRAHIM ABDUL SATTAR DESIGNATION : SECRETARY GENERAL			SCALE: (given)
			APPROVED BY: AHMED NAZIM DESIGNATION : COUNCIL'S PRESIDENT			DATE:



FRONT ELEVATION (E2)
SCALE: 1:100

 <p>SECRETARIAT OF HULHUDHELI COUNCIL DH. HULHUDHELI</p> <p>AMEENEE MAGU, 13040 Tel. 6760049, 6760664 email: info@hulhudheli.gov.mv</p>	TITLE:	PROJECT:	DRAWN BY: AHMED SHIYAM DESIGNATION : COUNCIL OFFICER			
	STAGE	CHANGING ROOM, TOILET AND STORE	CHECKED BY: IBRAHIM ABDUL SATTAR DESIGNATION : SECRETARY GENERAL			SCALE: (given)
			APPROVED BY: AHMED NAZIM DESIGNATION : COUNCIL'S PRESIDENT			DATE:

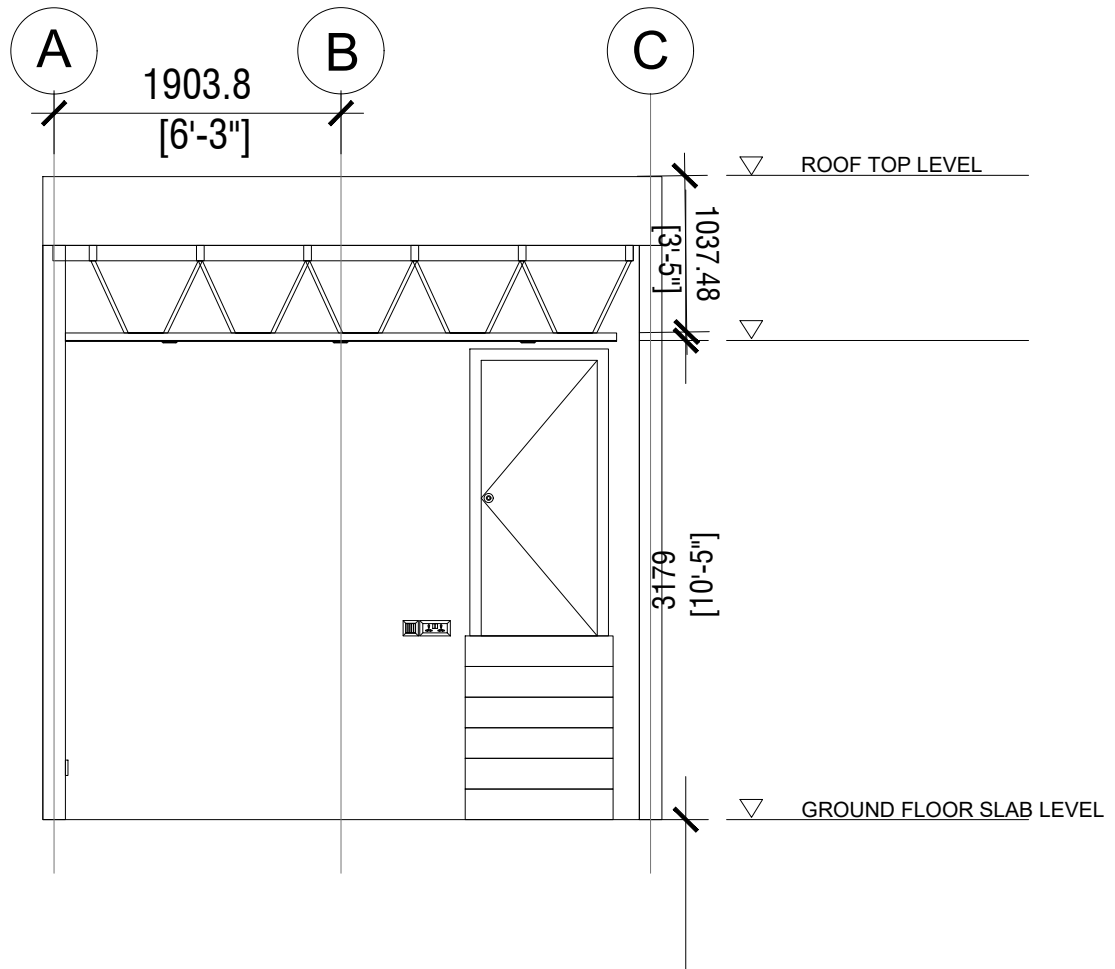

SECTION (S2)
SCALE: 1:100



SECRETARIAT OF HULHUDHELI COUNCIL

DH. HULHUDHELI

AMEENEE MAGJI, 13040
Tel: 6760049, 6760664
email: info@hulhudheli.gov.mv

TITLE:

STAGE

PROJECT:

CHANGING ROOM,
TOILET AND STORE

DRAWN BY: AHMED SHIYAM
DESIGNATION : COUNCIL OFFICER



CHECKED BY: IBRAHIM ABDUL SATTAR
DESIGNATION : SECRETARY GENERAL

APPROVED BY: AHMED NAZIM
DESIGNATION : COUNCIL'S PRESIDENT







SCALE: (given)

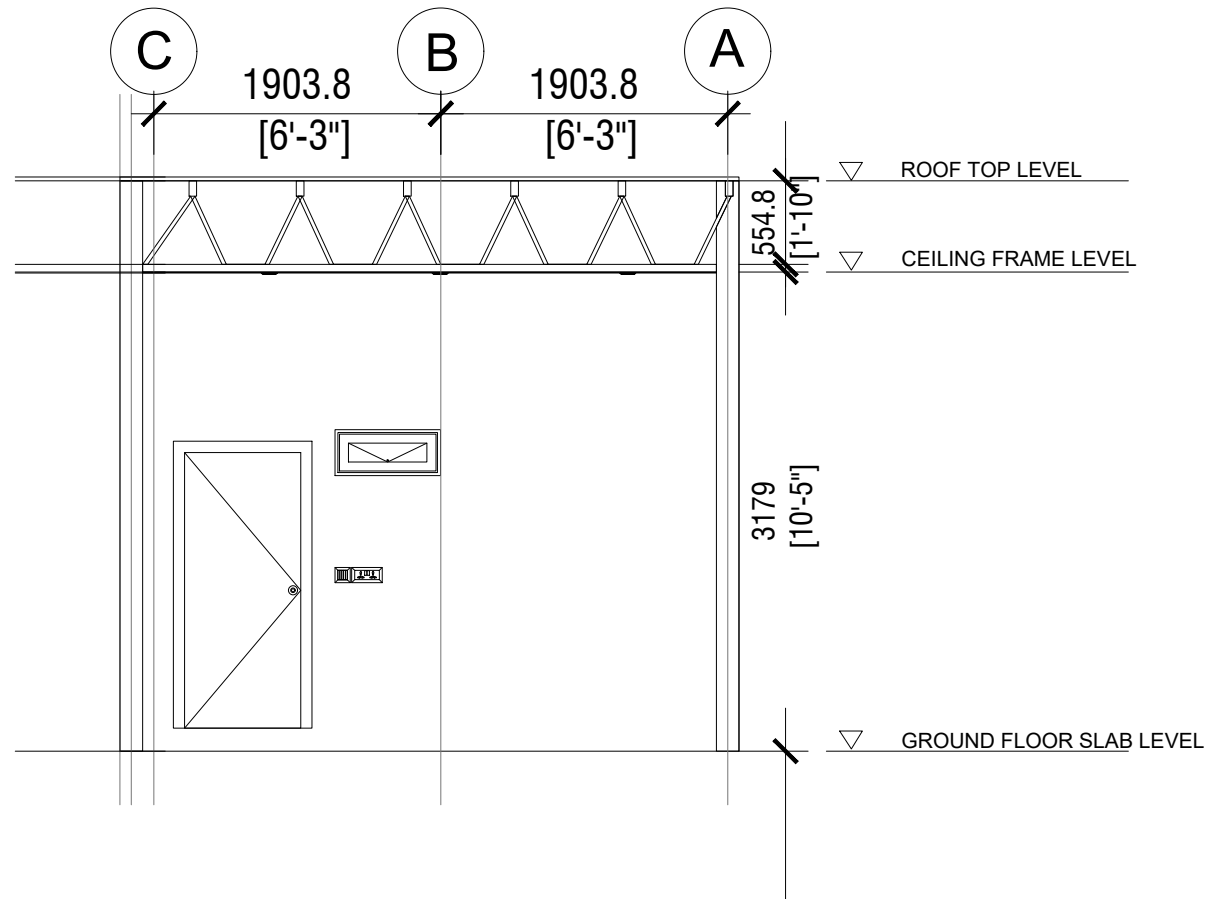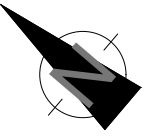

DATE:




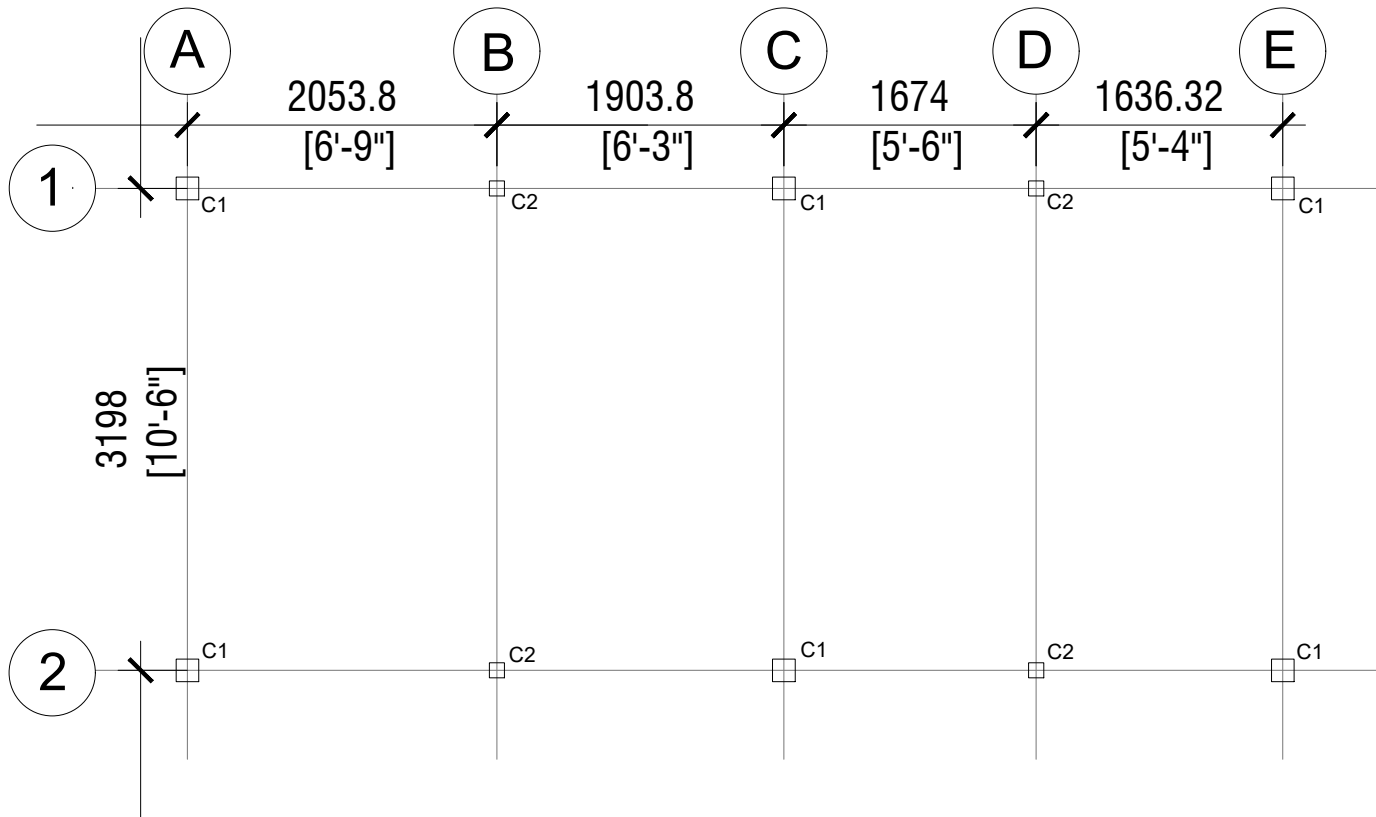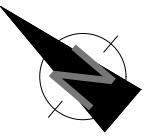

SECTION (S1)
SCALE: 1:100



 <p>SECRETARIAT OF HULHUDHELI COUNCIL DH. HULHUDHELI</p> <p>AMEENEE MAGU, 13040 Tel: 6760049, 6760664 email: info@hulhudheli.gov.mv</p>	TITLE:	PROJECT:	DRAWN BY: AHMED SHIYAM DESIGNATION : COUNCIL OFFICER		
	STAGE	CHANGING ROOM, TOILET AND STORE	CHECKED BY: IBRAHIM ABDUL SATTAR DESIGNATION : SECRETARY GENERAL		SCALE: (given)
			APPROVED BY: AHMED NAZIM DESIGNATION : COUNCIL'S PRESIDENT		DATE:

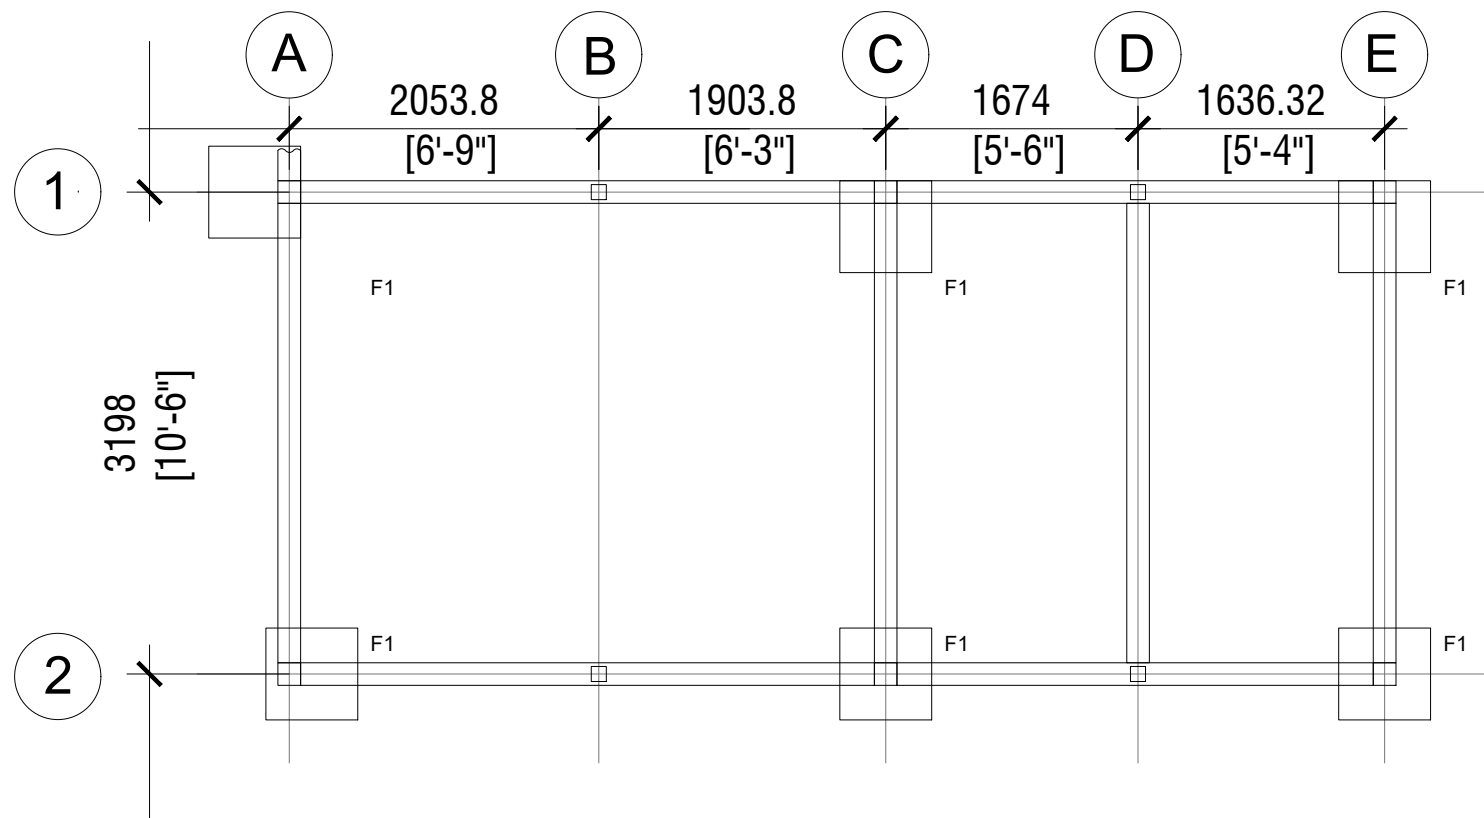

 <p>SECRETARIAT OF HULHUDHELI COUNCIL DH. HULHUDHELI</p> <p>AMEENEE MAGU, 13040 Tel: 6760049, 6760664 email: info@hulhudheli.gov.mv</p>	TITLE:	PROJECT:	DRAWN BY: AHMED SHIYAM DESIGNATION : COUNCIL OFFICER			
	STAGE	CHANGING ROOM, TOILET AND STORE	CHECKED BY: IBRAHIM ABDUL SATTAR DESIGNATION : SECRETARY GENERAL			SCALE: (given)
			APPROVED BY: AHMED NAZIM DESIGNATION : COUNCIL'S PRESIDENT			DATE:



 <p>SECRETARIAT OF HULHUDHELI COUNCIL DH. HULHUDHELI</p> <p>AMEENEE MAGU, 13040 Tel: 6760049, 6760664 email: info@hulhudheli.gov.mv</p>	TITLE:	PROJECT:	DRAWN BY: AHMED SHIYAM DESIGNATION : COUNCIL OFFICER		SCALE: (given)
	STAGE	CHANGING ROOM, TOILET AND STORE	CHECKED BY: IBRAHIM ABDUL SATTAR DESIGNATION : SECRETARY GENERAL		DATE:
			APPROVED BY: AHMED NAZIM DESIGNATION : COUNCIL'S PRESIDENT		

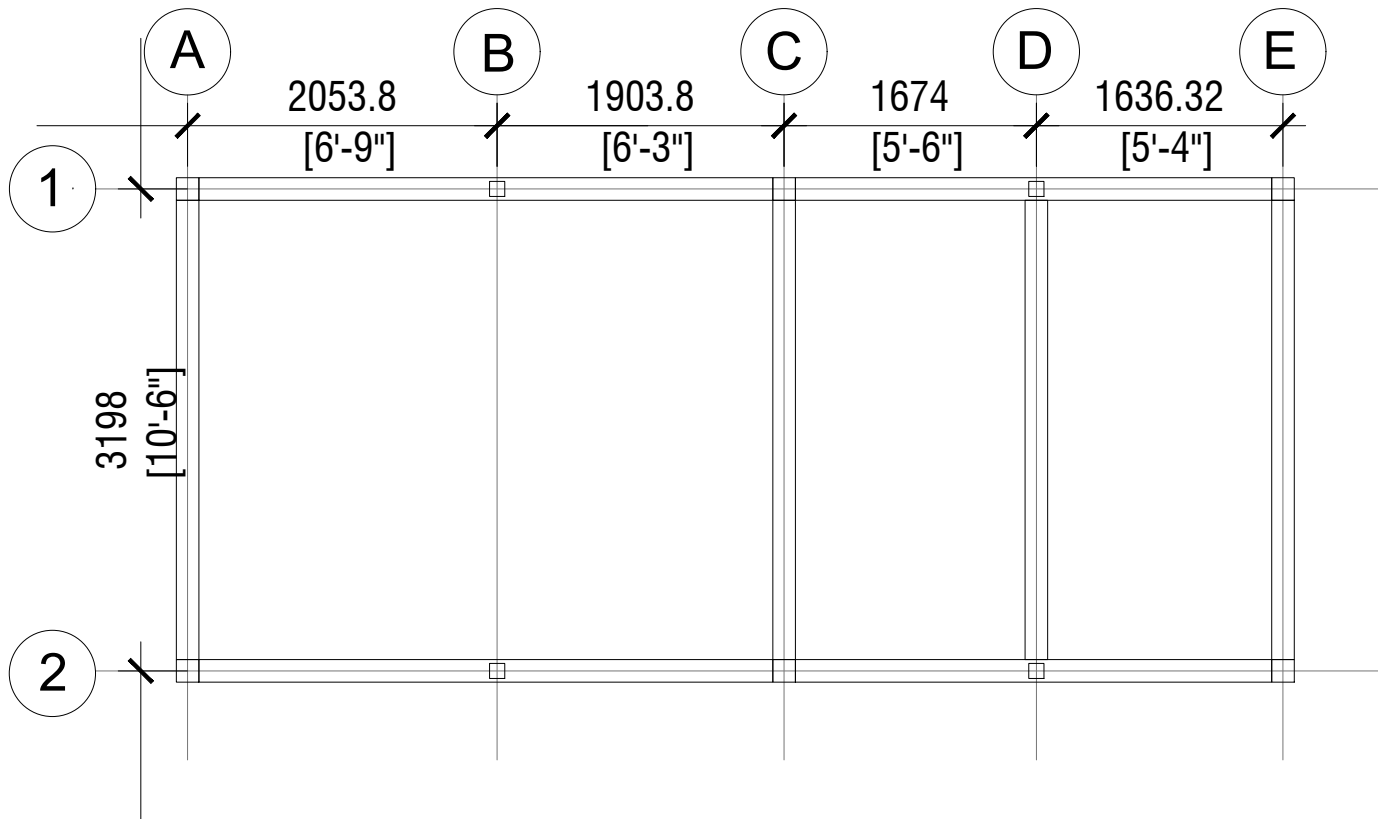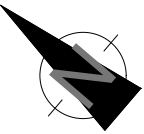

SECRETARIAT OF HULHUDHELI COUNCIL
DH. HULHUDHELI

AMEENEE MAGU, 13040
Tel: 6760049, 6760864
email: info@hulhudheli.gov.mv

TITLE:
STAGE

PROJECT:
CHANGING ROOM,
TOILET AND STORE

DRAWN BY: AHMED SHIYAM
DESIGNATION : COUNCIL OFFICER


CHECKED BY: IBRAHIM ABDUL SATTAR
DESIGNATION : SECRETARY GENERAL

APPROVED BY: AHMED NAZIM
DESIGNATION : COUNCIL'S PRESIDENT



SCALE: (given)

DATE:

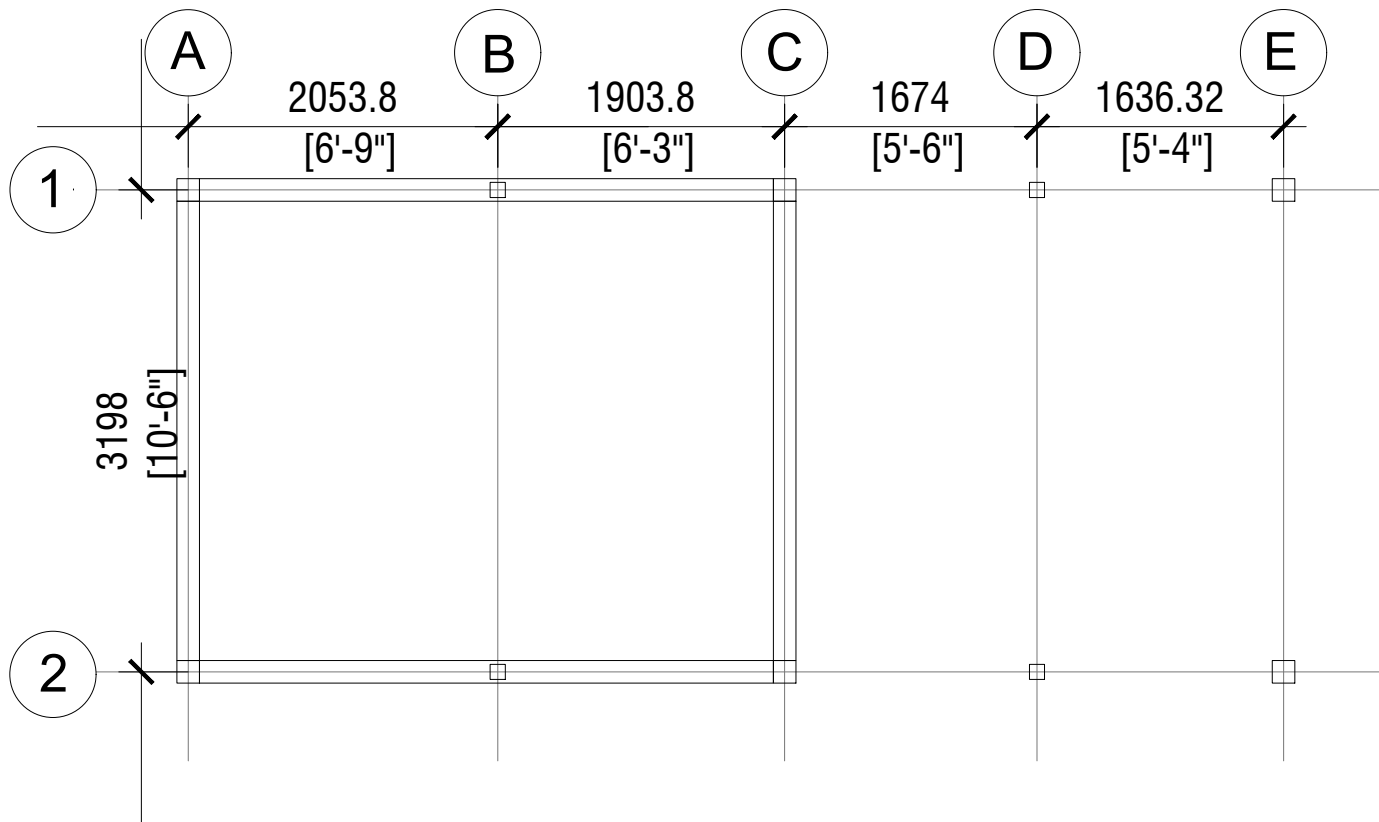

HALF BEAM PLAN
SCALE: 1:100



SECRETARIAT OF HULHUDHELI COUNCIL
DH. HULHUDHELI

AMEENEE MAGU, 13040
Tel: 6760049, 6760864
email: info@hulhudheli.gov.mv

TITLE:
STAGE

PROJECT:
CHANGING ROOM,
TOILET AND STORE

DRAWN BY: AHMED SHIYAM
DESIGNATION : COUNCIL OFFICER


CHECKED BY: IBRAHIM ABDUL SATTAR
DESIGNATION : SECRETARY GENERAL

APPROVED BY: AHMED NAZIM
DESIGNATION : COUNCIL'S PRESIDENT




SCALE: (given)



DATE:

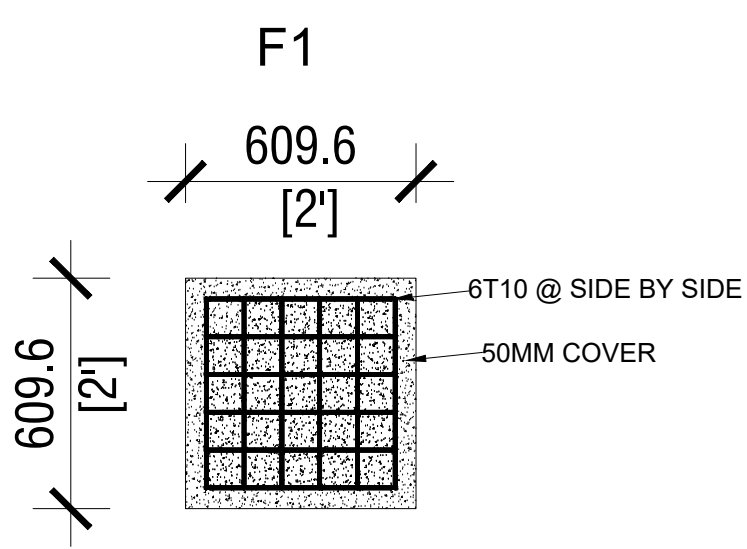



FOUNDATION CONCRETE DETAILS

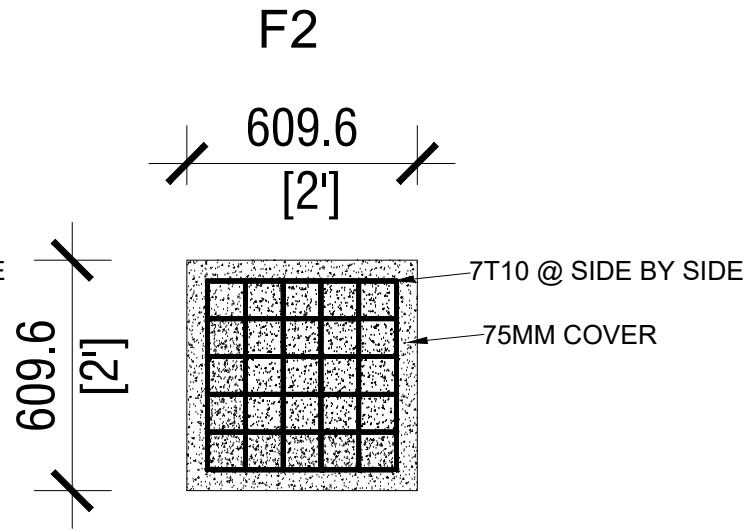


FOUNDATION CONCRETE DETAILS

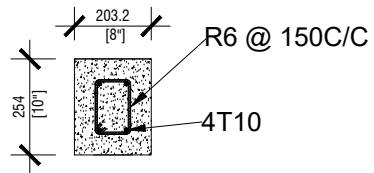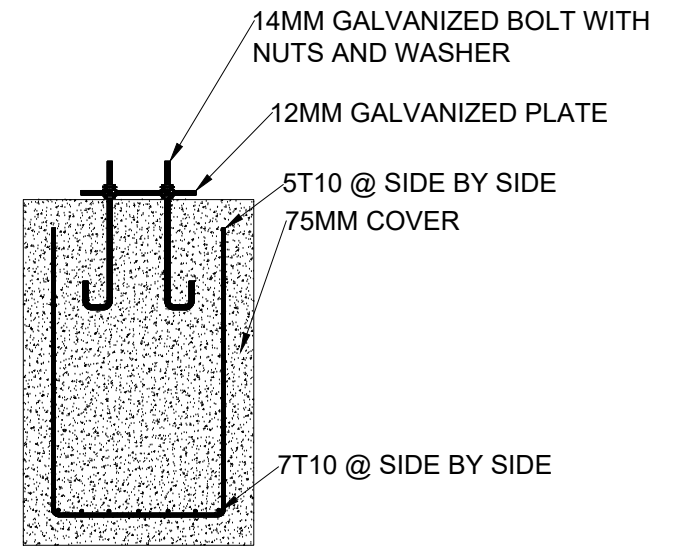

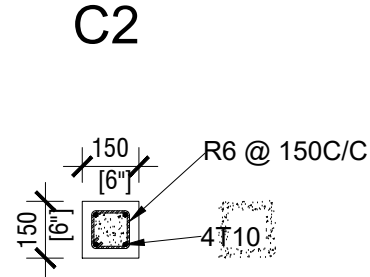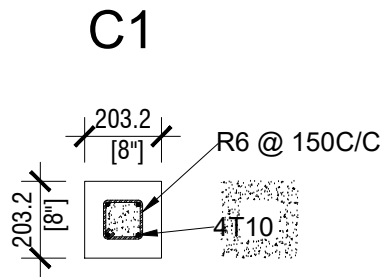

BEAM CONCRETE DETAILS

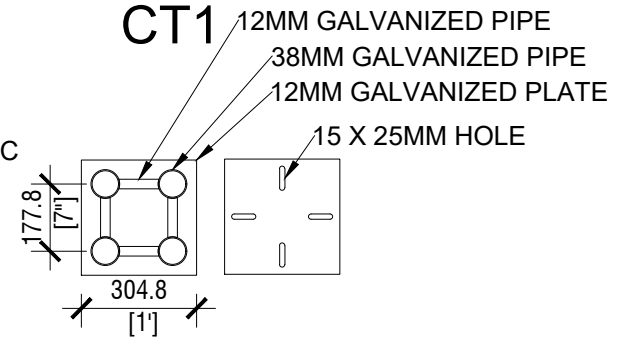


COLUMN CONCRETE DETAILS



 <p>SECRETARIAT OF HULHUDHELI COUNCIL DH. HULHUDHELI</p> <p>AMEENEE MAGU.13040 Tel: 6760049, 6760664 email: info@hulhudheli.gov.mv</p>	TITLE:	PROJECT:	DRAWN BY: AHMED SHIYAM DESIGNATION : COUNCIL OFFICER			
	STAGE	CHANGING ROOM, TOILET AND STORE	CHECKED BY: IBRAHIM ABDUL SATTAR DESIGNATION : SECRETARY GENERAL			SCALE: (given)
			APPROVED BY: AHMED NAZIM DESIGNATION : COUNCIL'S PRESIDENT			DATE:

3112.21

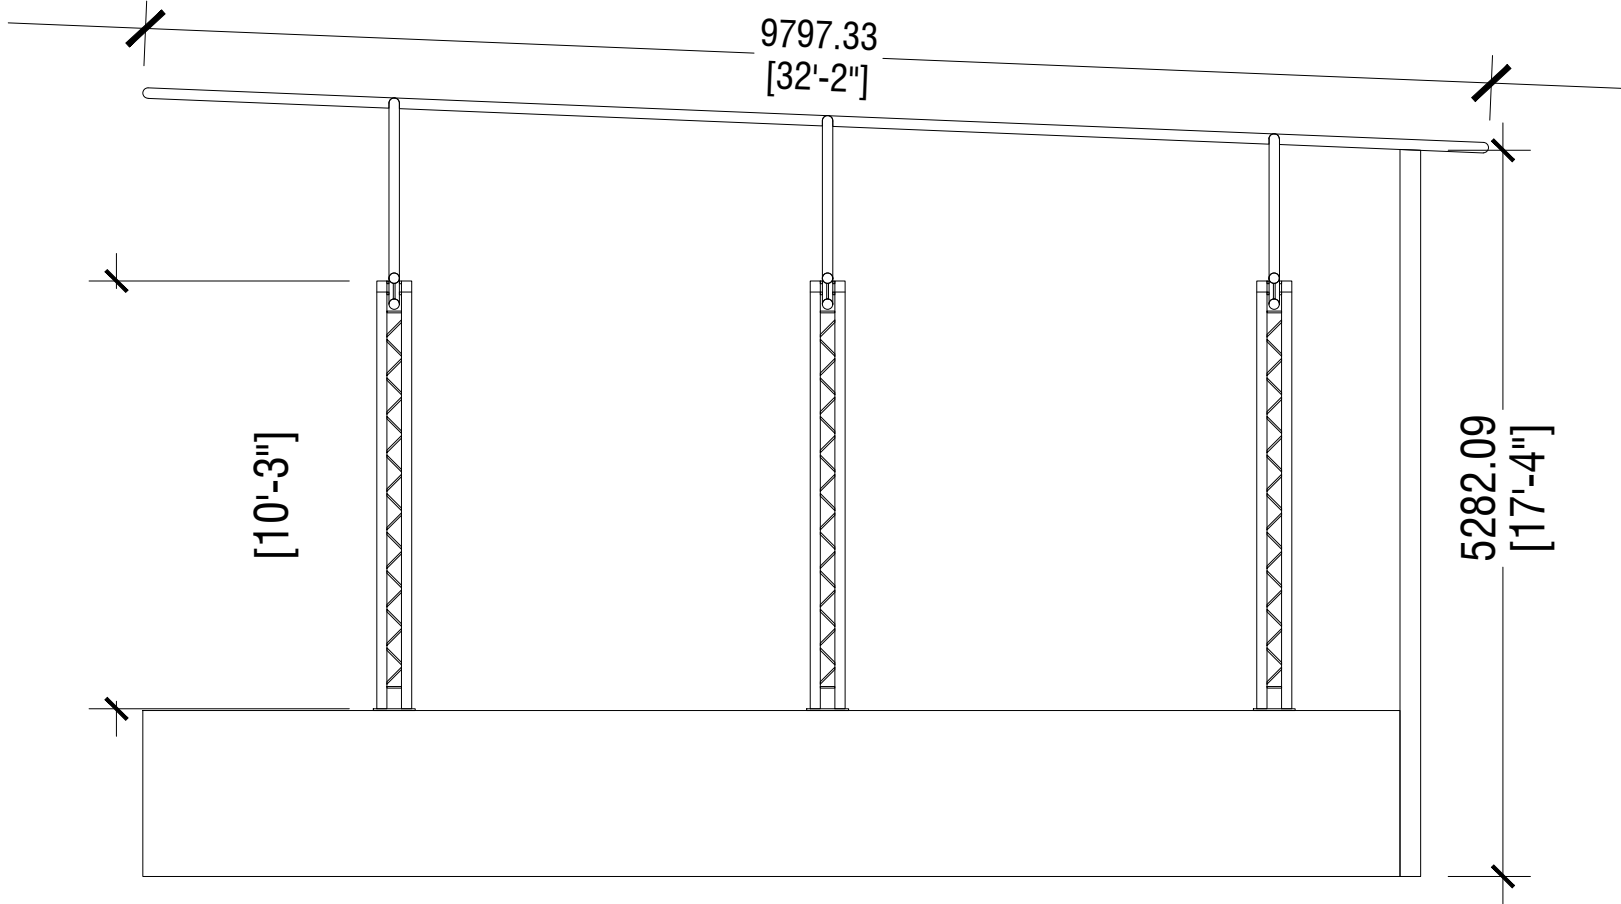

FRONT ELEVATION (E2)
SCALE: 1:100



SECRETARIAT OF HULHUDHELI COUNCIL

DH. HULHUDHELI

AMEENEE MAGU.13040
Tel: 6760049, 6760664
email: info@hulhudheli.gov.mv

TITLE:

STAGE

PROJECT:

CHANGING ROOM,
TOILET AND STORE

DRAWN BY: AHMED SHIYAM
DESIGNATION : COUNCIL OFFICER


CHECKED BY: IBRAHIM ABDUL SATTAR
DESIGNATION : SECRETARY GENERAL

APPROVED BY: AHMED NAZIM
DESIGNATION : COUNCIL'S PRESIDENT






SCALE: (given)

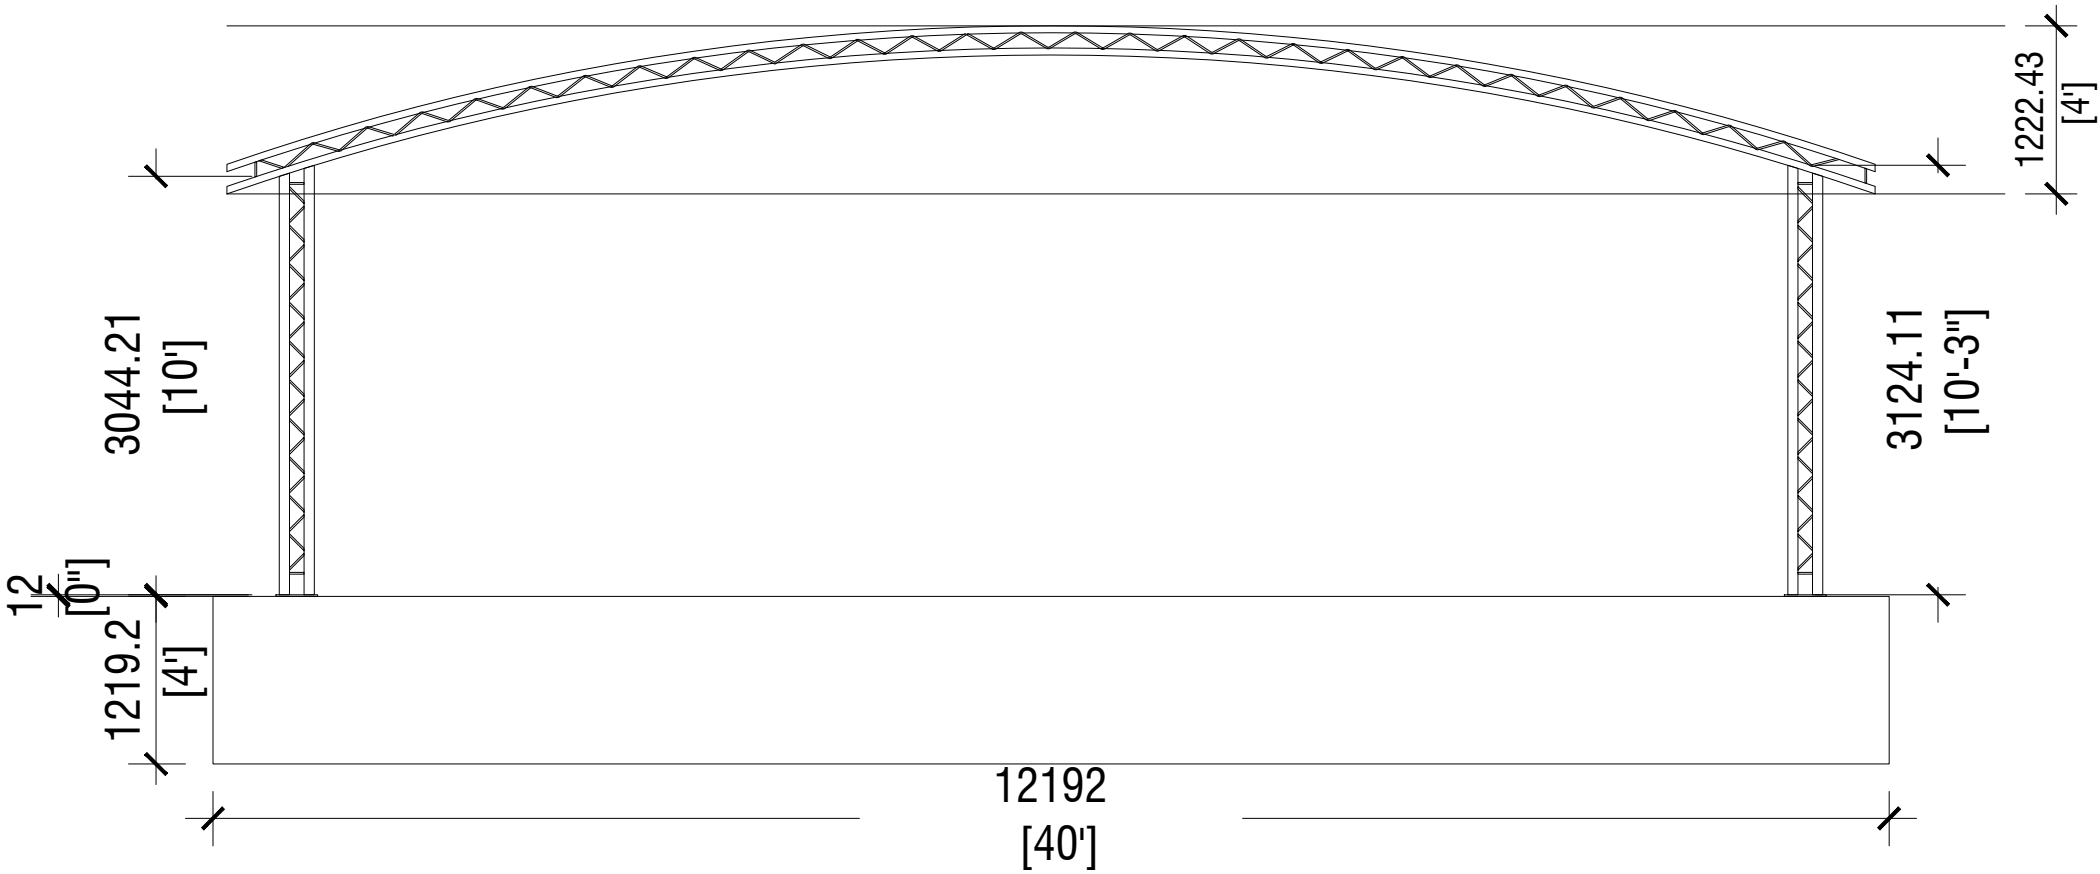DATE:



FRONT ELEVATION (E1)
SCALE: 1:100

 <p>SECRETARIAT OF HULHUDHELI COUNCIL DH. HULHUDHELI</p> <p>AMEENEE MAGU, 13040 Tel: 6760049, 6760864 email: info@hulhudheli.gov.mv</p>	TITLE:	PROJECT:	DRAWN BY: AHMED SHIYAM DESIGNATION : COUNCIL OFFICER			
	STAGE	CHANGING ROOM, TOILET AND STORE	CHECKED BY: IBRAHIM ABDUL SATTAR DESIGNATION : SECRETARY GENERAL			SCALE: (given)
			APPROVED BY: AHMED NAZIM DESIGNATION : COUNCIL'S PRESIDENT			DATE:

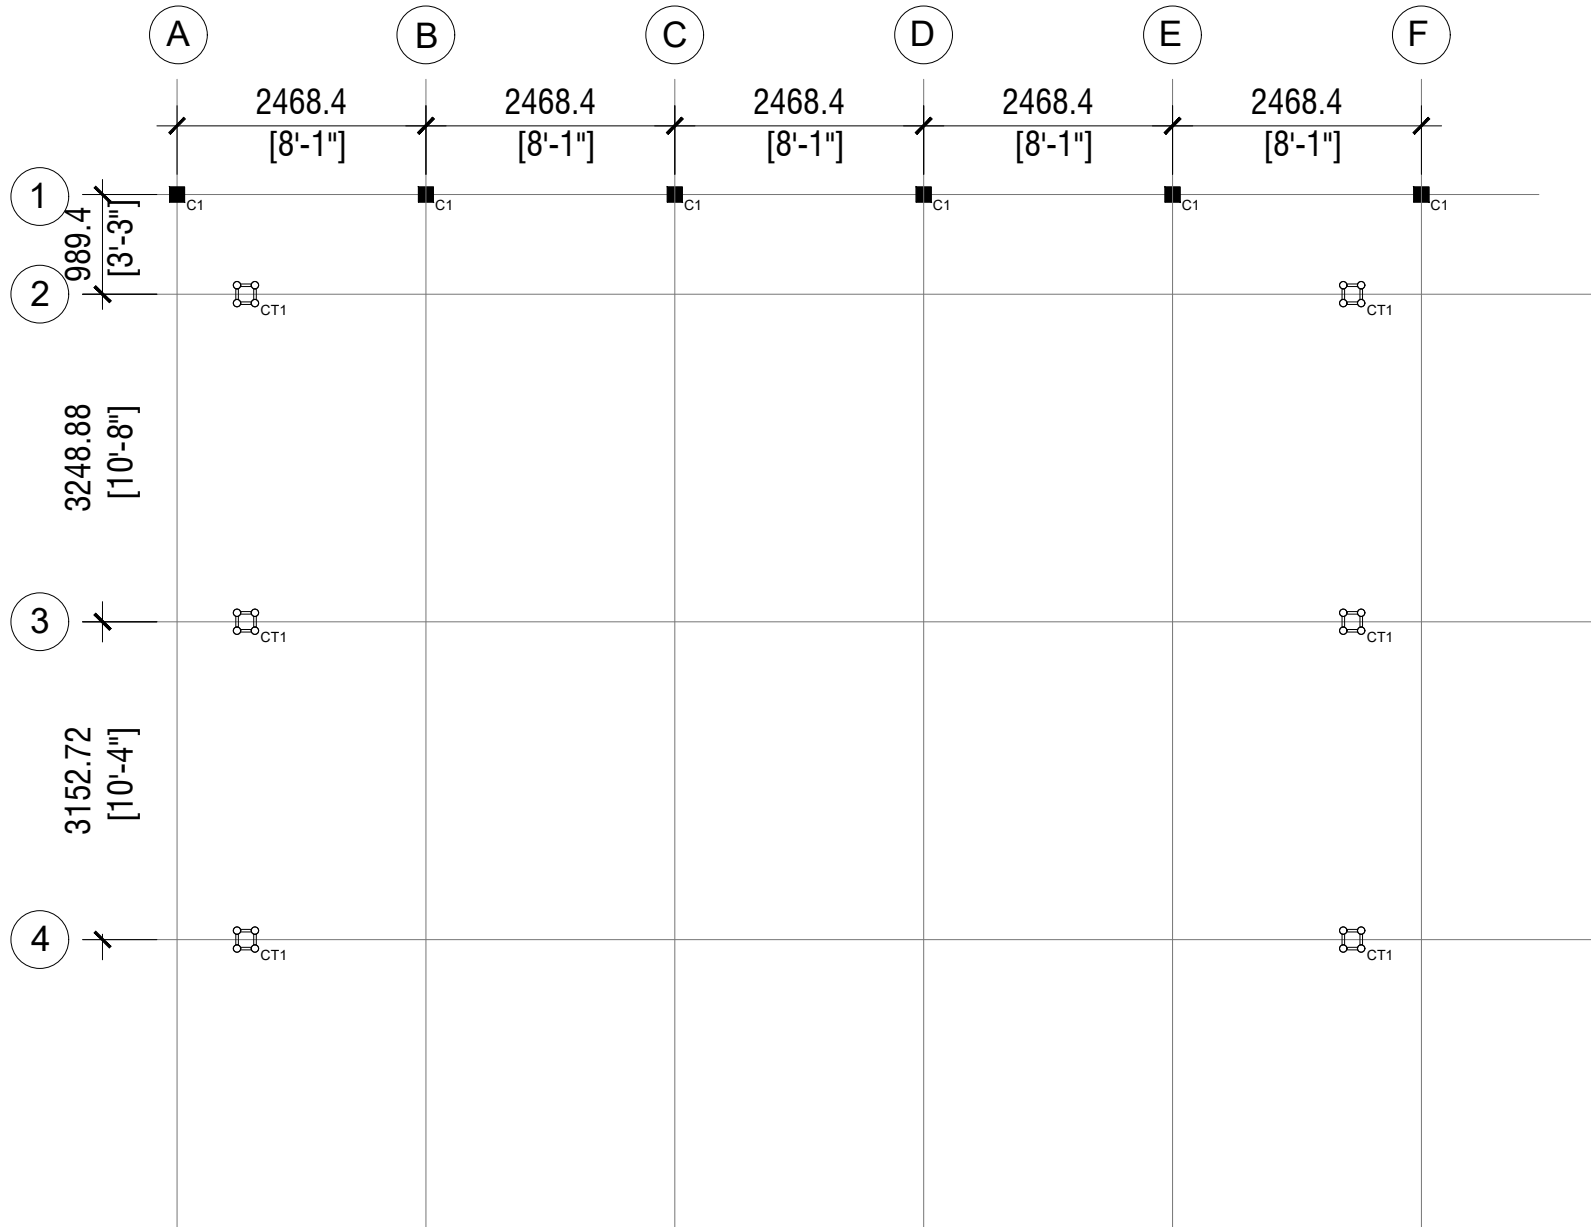

COLUMN LOCATION PLAN
SCALE: 1:100



SECRETARIAT OF HULHUDHELI COUNCIL

DH. HULHUDHELI

AMEENEE MAGU, 13040
Tel: 6760049, 6760664
email: info@hulhudheli.gov.mv

TITLE:

STAGE

PROJECT:

CHANGING ROOM,
TOILET AND STORE

DRAWN BY: AHMED SHIYAM
DESIGNATION : COUNCIL OFFICER


CHECKED BY: IBRAHIM ABDUL SATTAR
DESIGNATION : SECRETARY GENERAL

APPROVED BY: AHMED NAZIM
DESIGNATION : COUNCIL'S PRESIDENT



SCALE: (given)

DATE:

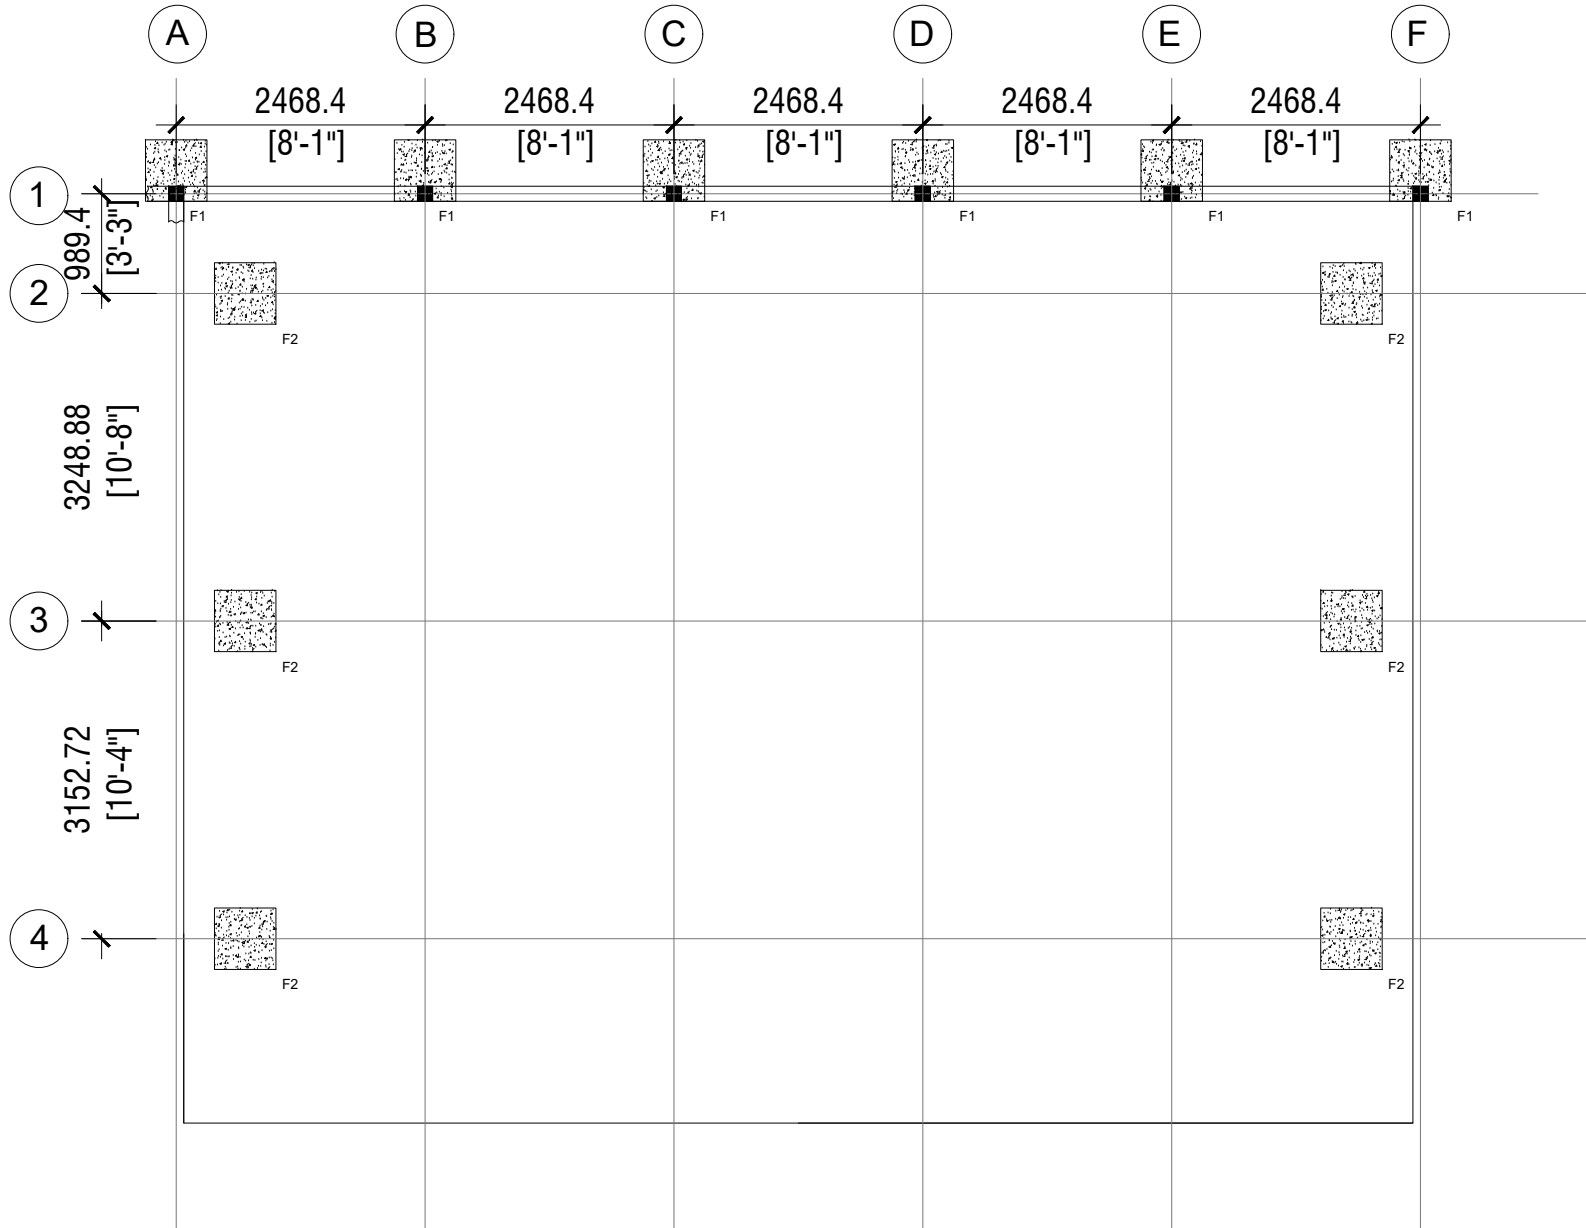

FOUNDATION PLAN
SCALE: 1:100



SECRETARIAT OF HULHUDHELI COUNCIL

DH. HULHUDHELI

AMEENEE MAGU, 13040
Tel: 6760049, 6760664
email: info@hulhudheli.gov.mv

TITLE:

STAGE

PROJECT:

CHANGING ROOM,
TOILET AND STORE

DRAWN BY: AHMED SHIYAM
DESIGNATION : COUNCIL OFFICER


CHECKED BY: IBRAHIM ABDUL SATTAR
DESIGNATION : SECRETARY GENERAL

APPROVED BY: AHMED NAZIM
DESIGNATION : COUNCIL'S PRESIDENT



SCALE: (given)

DATE:

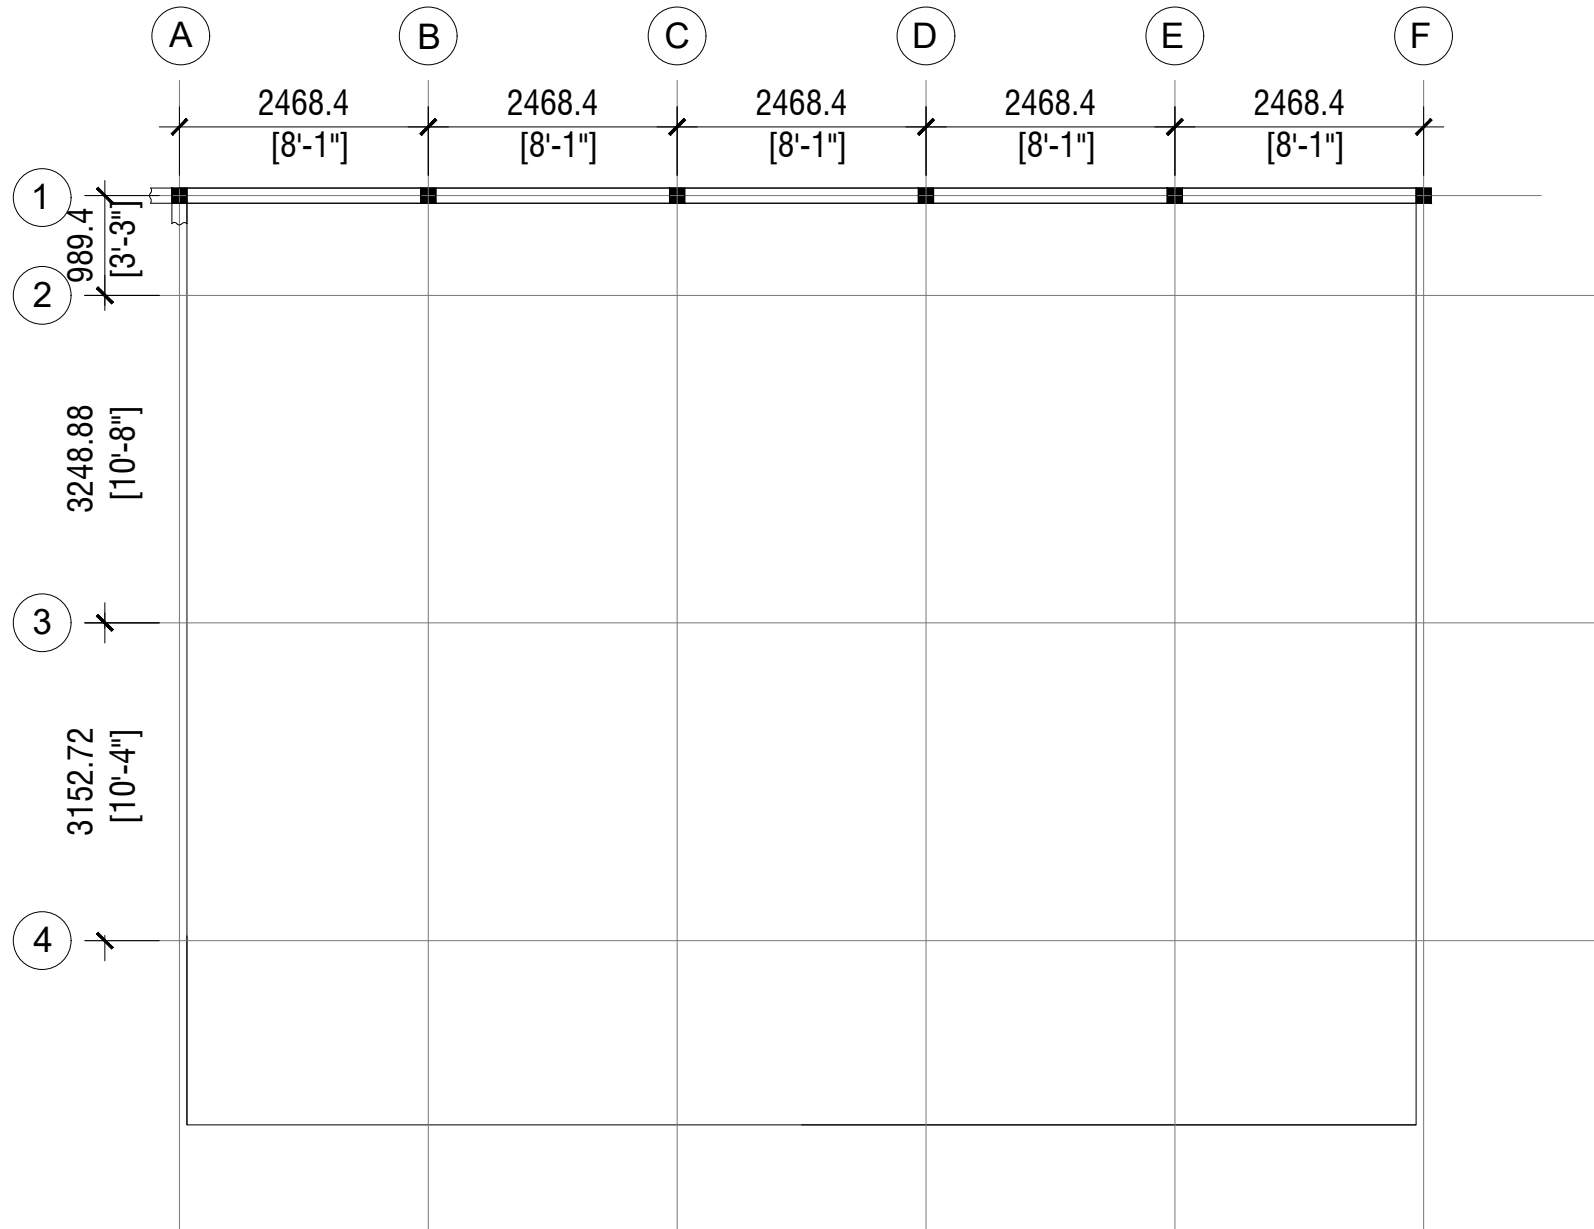

GROUND FLOOR BEAM PLAN
SCALE: 1:100



SECRETARIAT OF HULHUDHELI COUNCIL

DH. HULHUDHELI

AMEENEE MAGU, 13040
Tel: 6760049, 6760664
email: info@hulhudheli.gov.mv

TITLE:

STAGE

PROJECT:

CHANGING ROOM,
TOILET AND STORE

DRAWN BY: AHMED SHIYAM
DESIGNATION : COUNCIL OFFICER


CHECKED BY: IBRAHIM ABDUL SATTAR
DESIGNATION : SECRETARY GENERAL

APPROVED BY: AHMED NAZIM
DESIGNATION : COUNCIL'S PRESIDENT



SCALE: (given)

DATE:

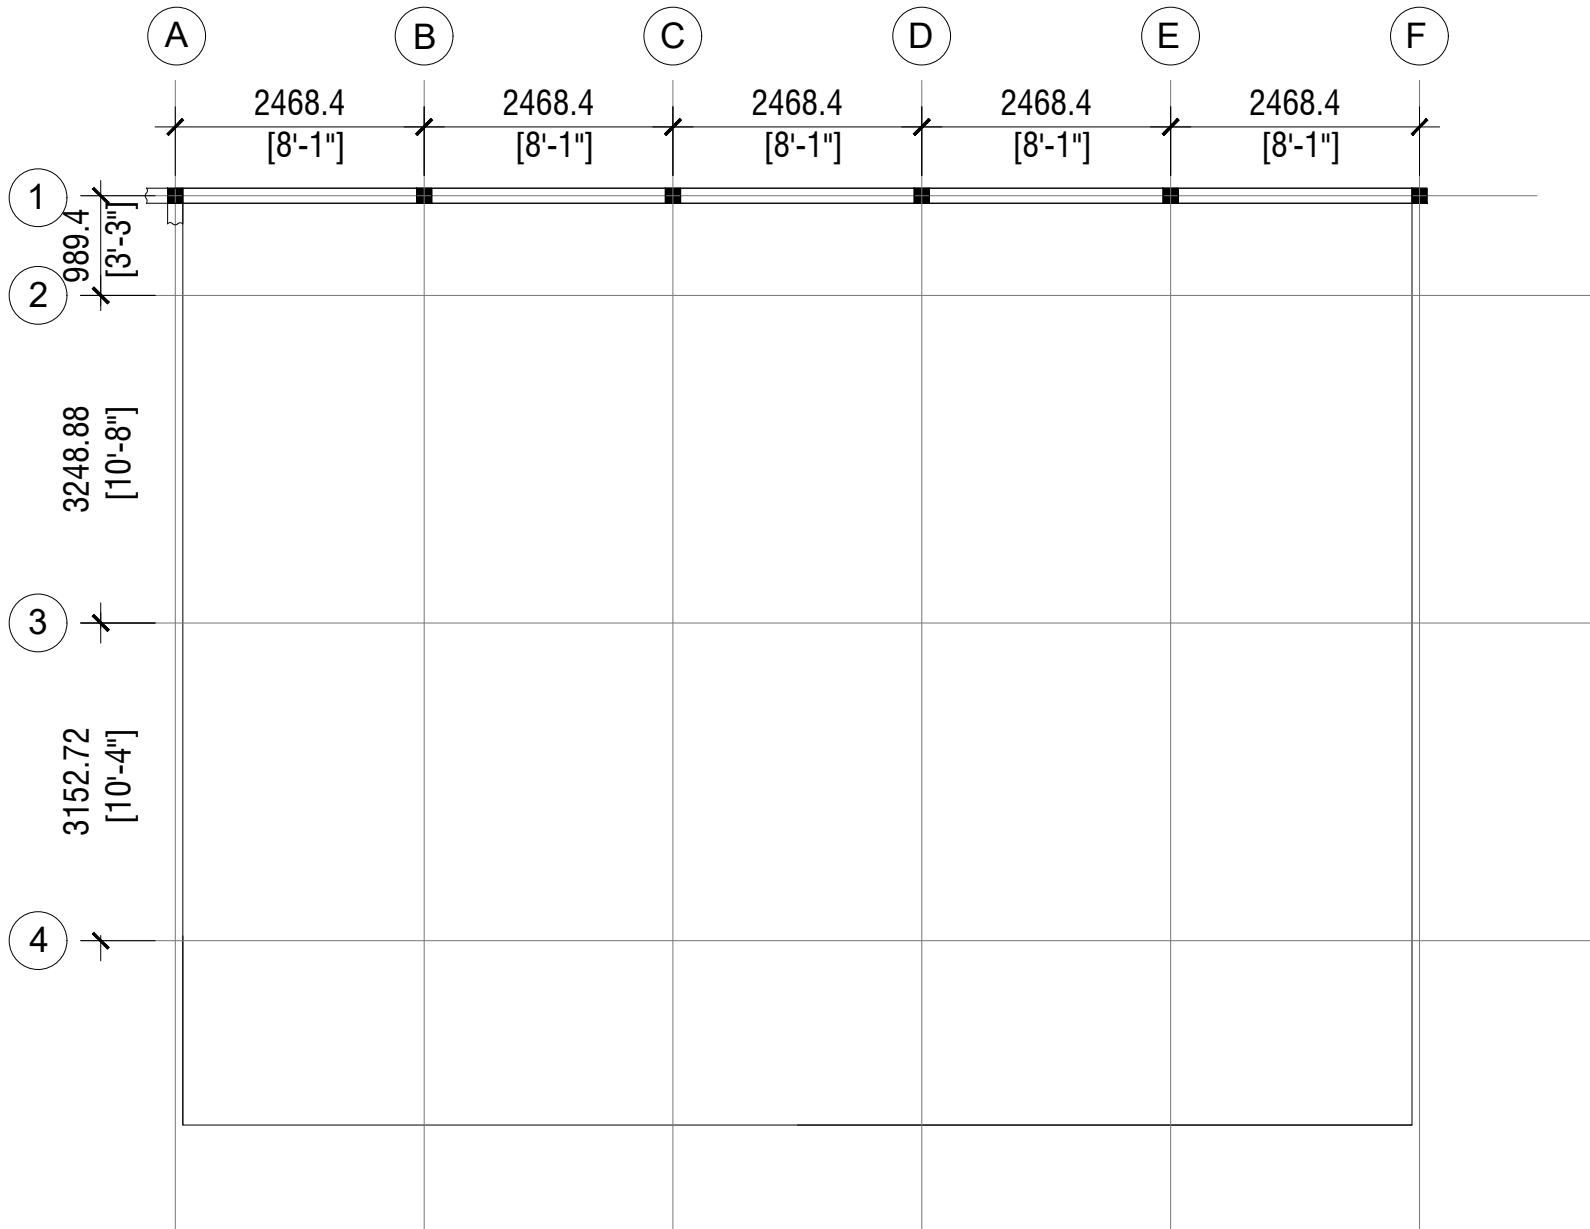

HALF BEAM PLAN
SCALE: 1:100



SECRETARIAT OF HULHUDHELI COUNCIL
DH. HULHUDHELI

AMEENEE MAGU, 13040
Tel: 6760049, 6760664
email: info@hulhudheli.gov.mv

TITLE:
STAGE

PROJECT:
CHANGING ROOM,
TOILET AND STORE

DRAWN BY: AHMED SHIYAM
DESIGNATION : COUNCIL OFFICER

CHECKED BY: IBRAHIM ABDUL SATTAR
DESIGNATION : SECRETARY GENERAL

APPROVED BY: AHMED NAZIM
DESIGNATION : COUNCIL'S PRESIDENT



SCALE: (given)

DATE: