

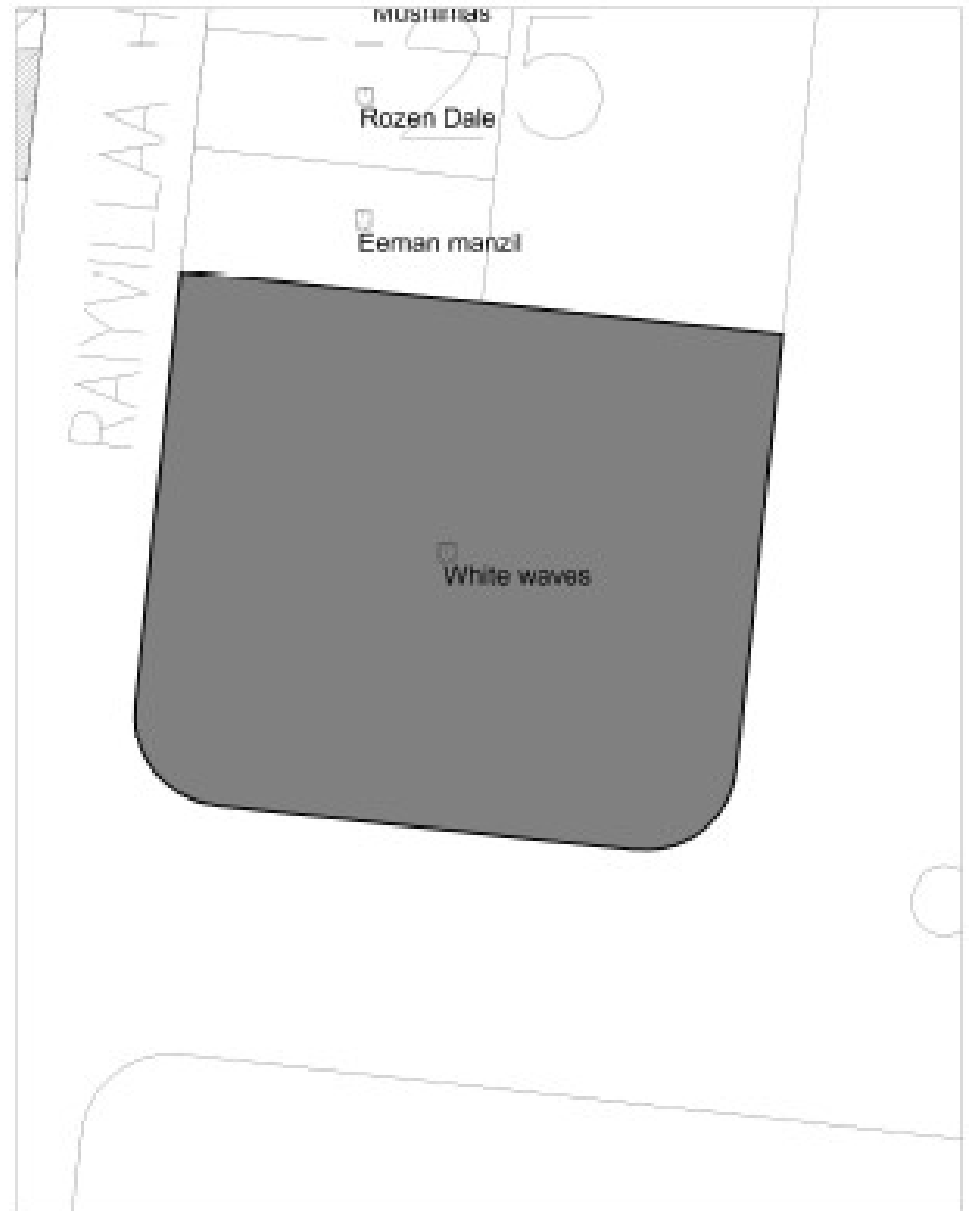


Project name: MRC renovation
Address: White waves
0065


20 Jan 2019 12:27:10 AM

20 Jan 2019 12:27:11 AM

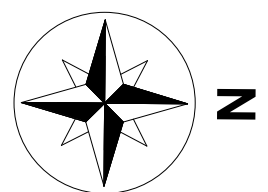


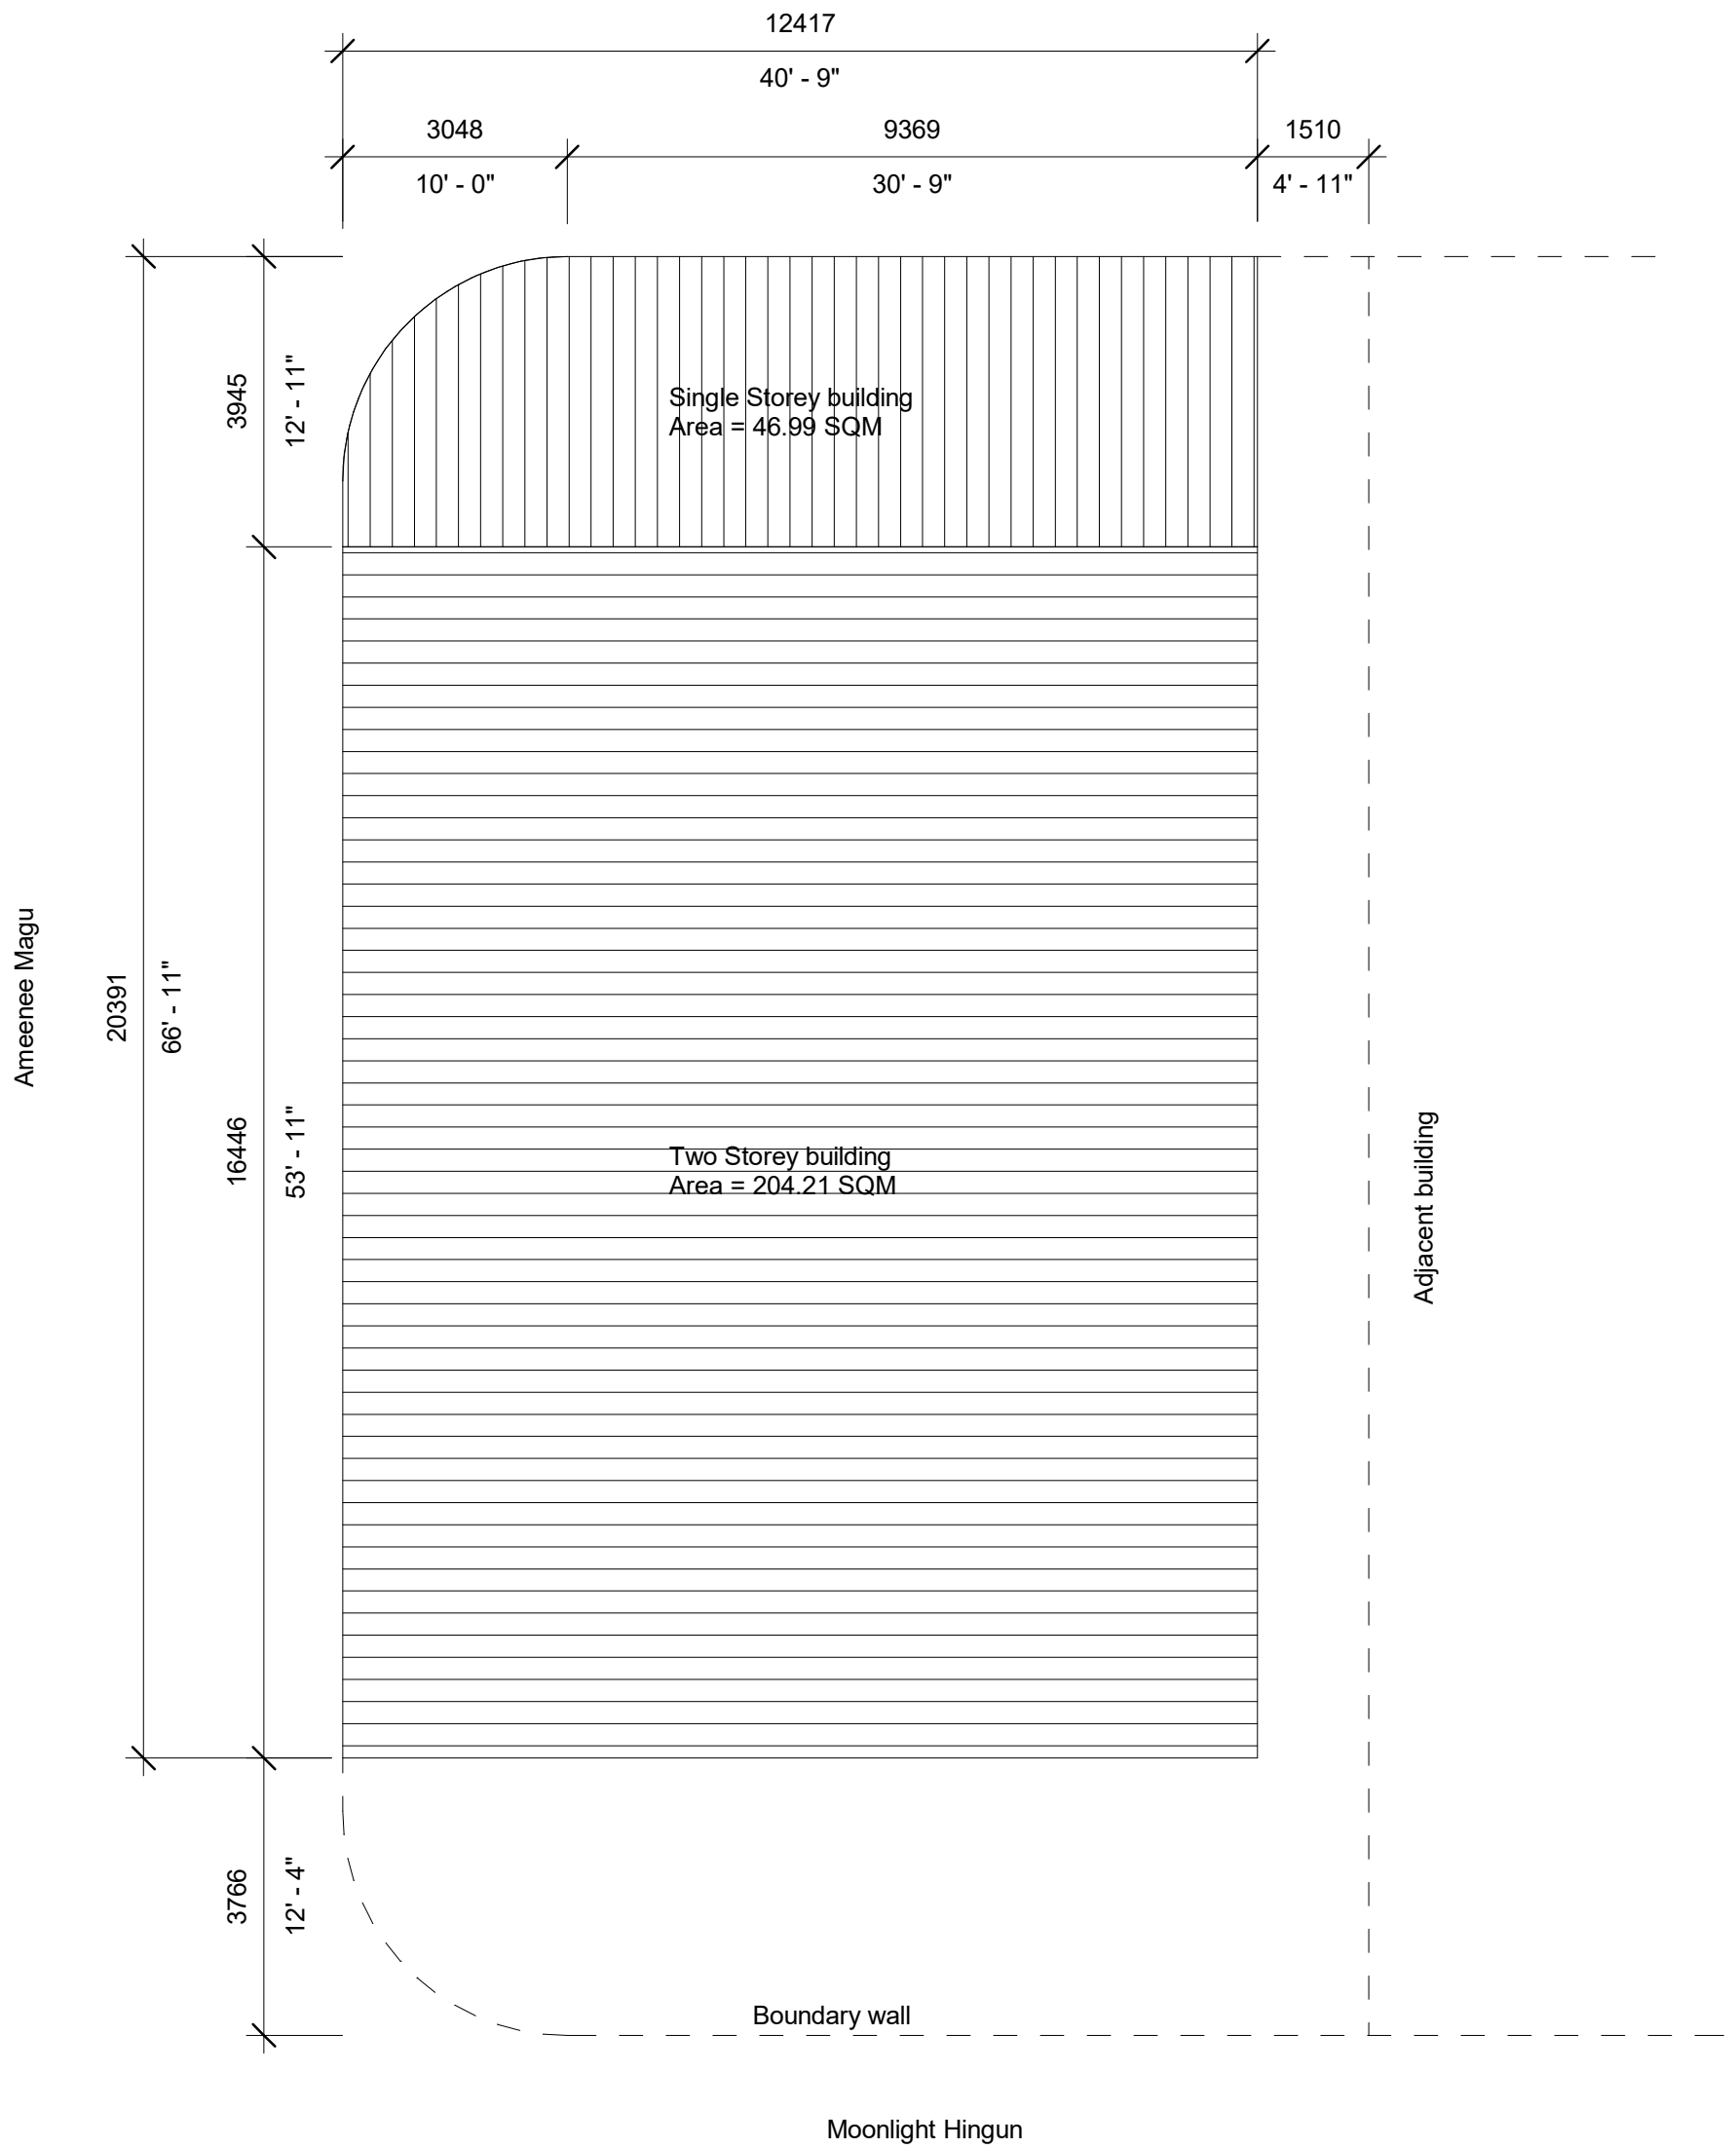


Site plan		A2
Drawn by	MAL	
Checked by	AFS	Scale 1 : 100

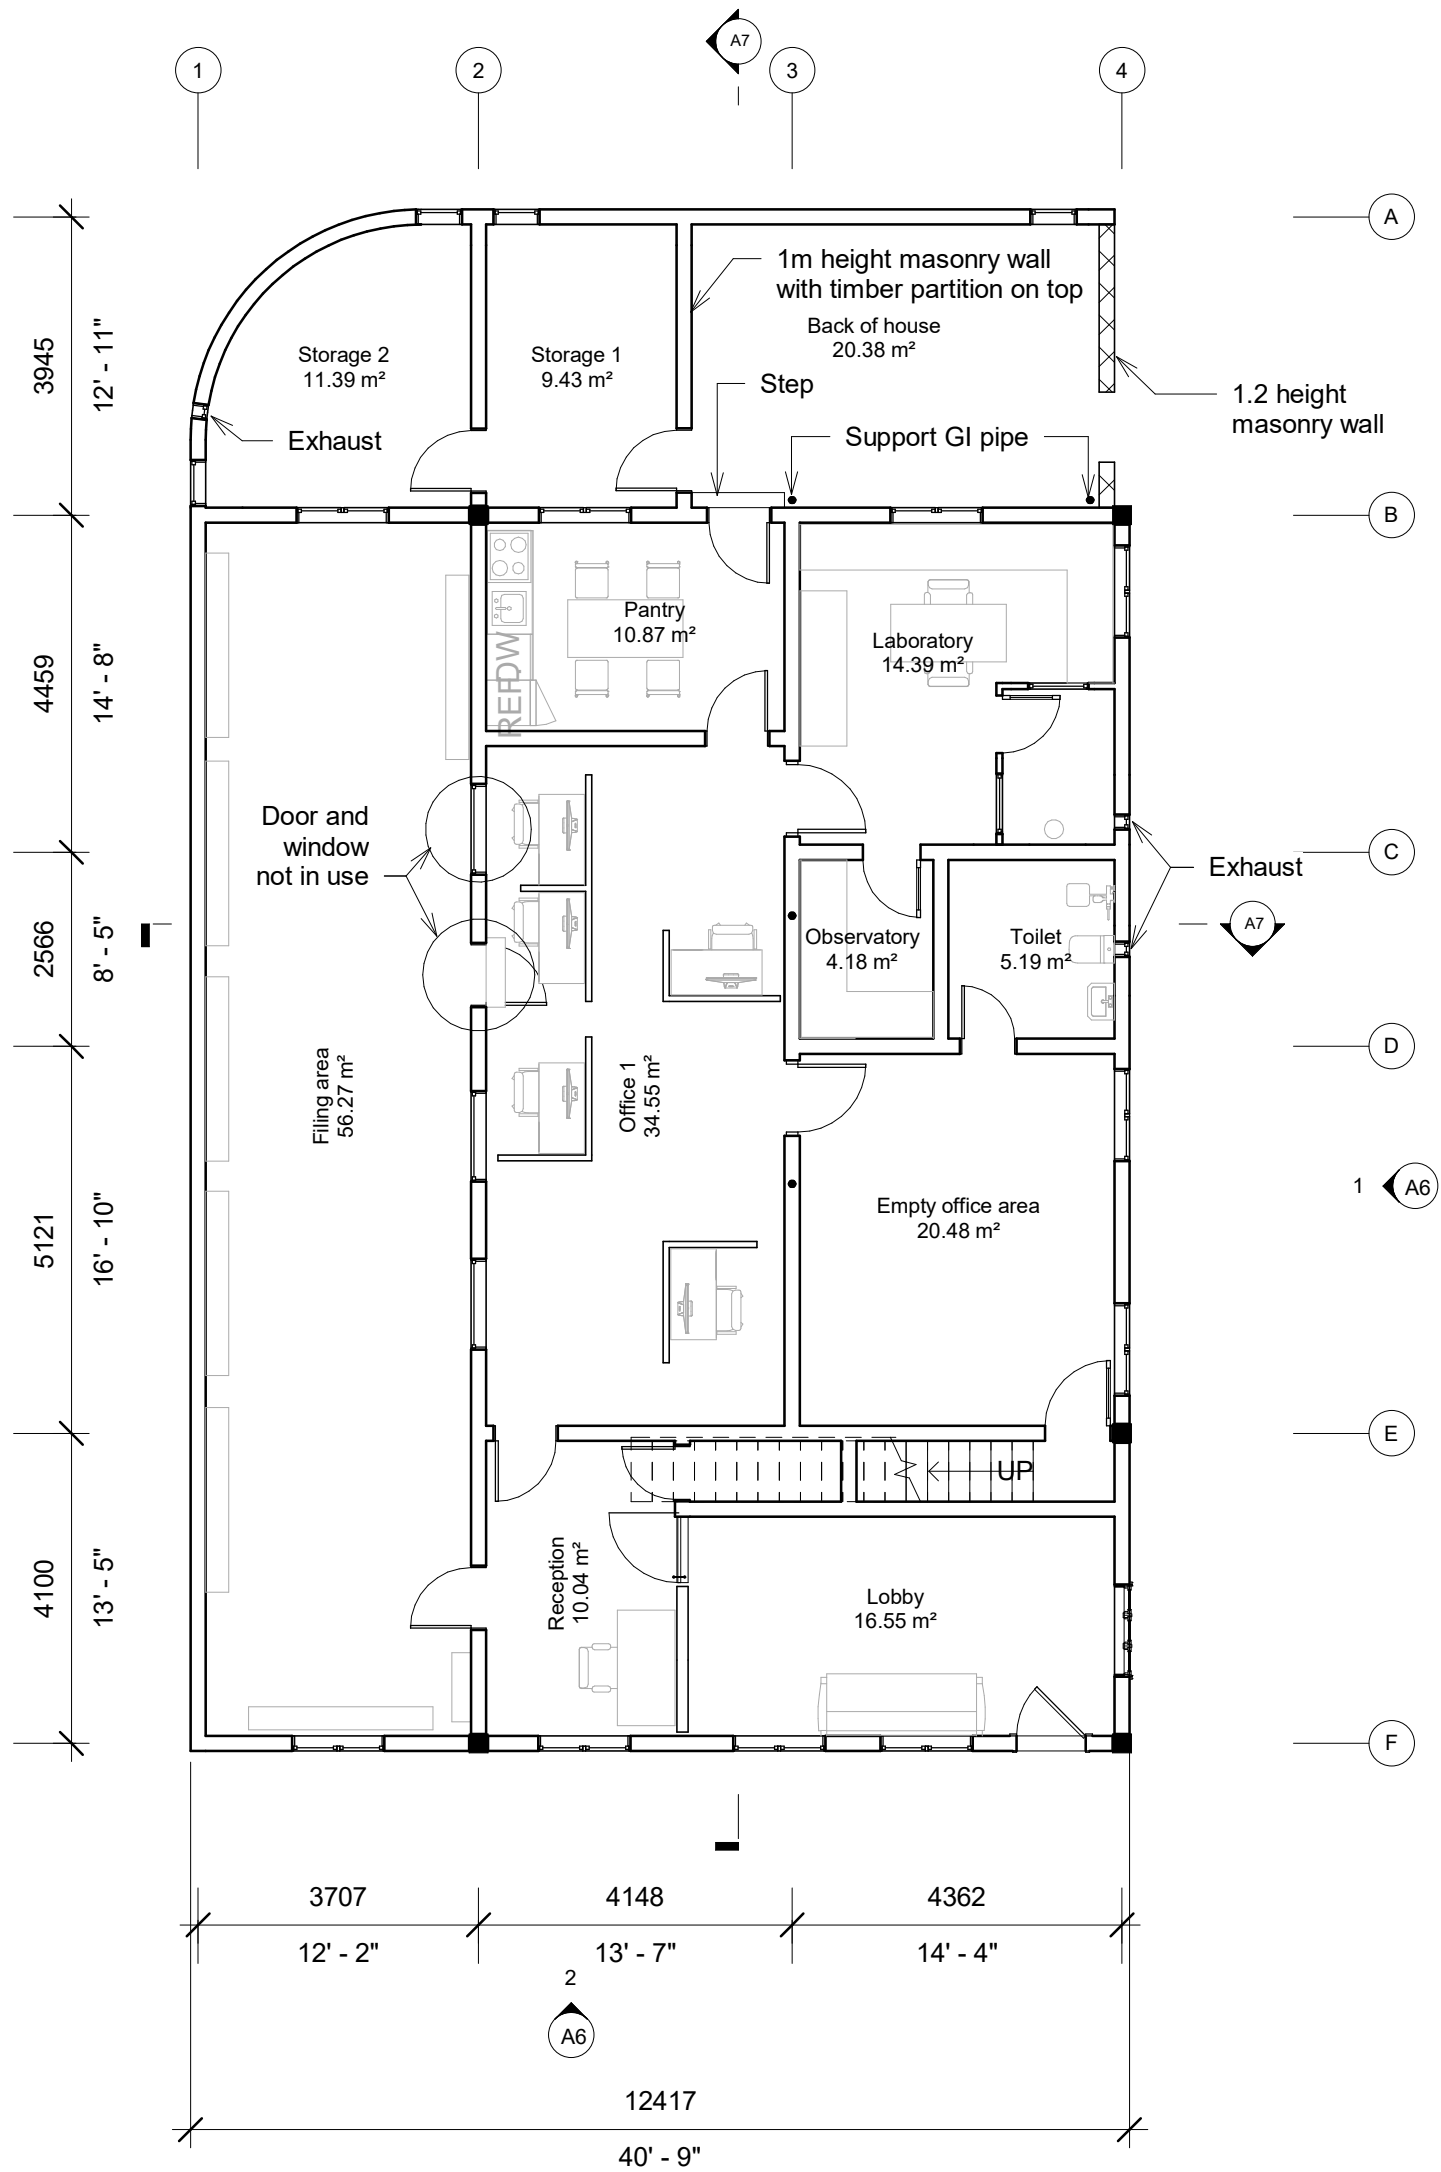

Ground floor plan		A3
Drawn by	MAL	
Checked by	AFS	Scale 1 : 100

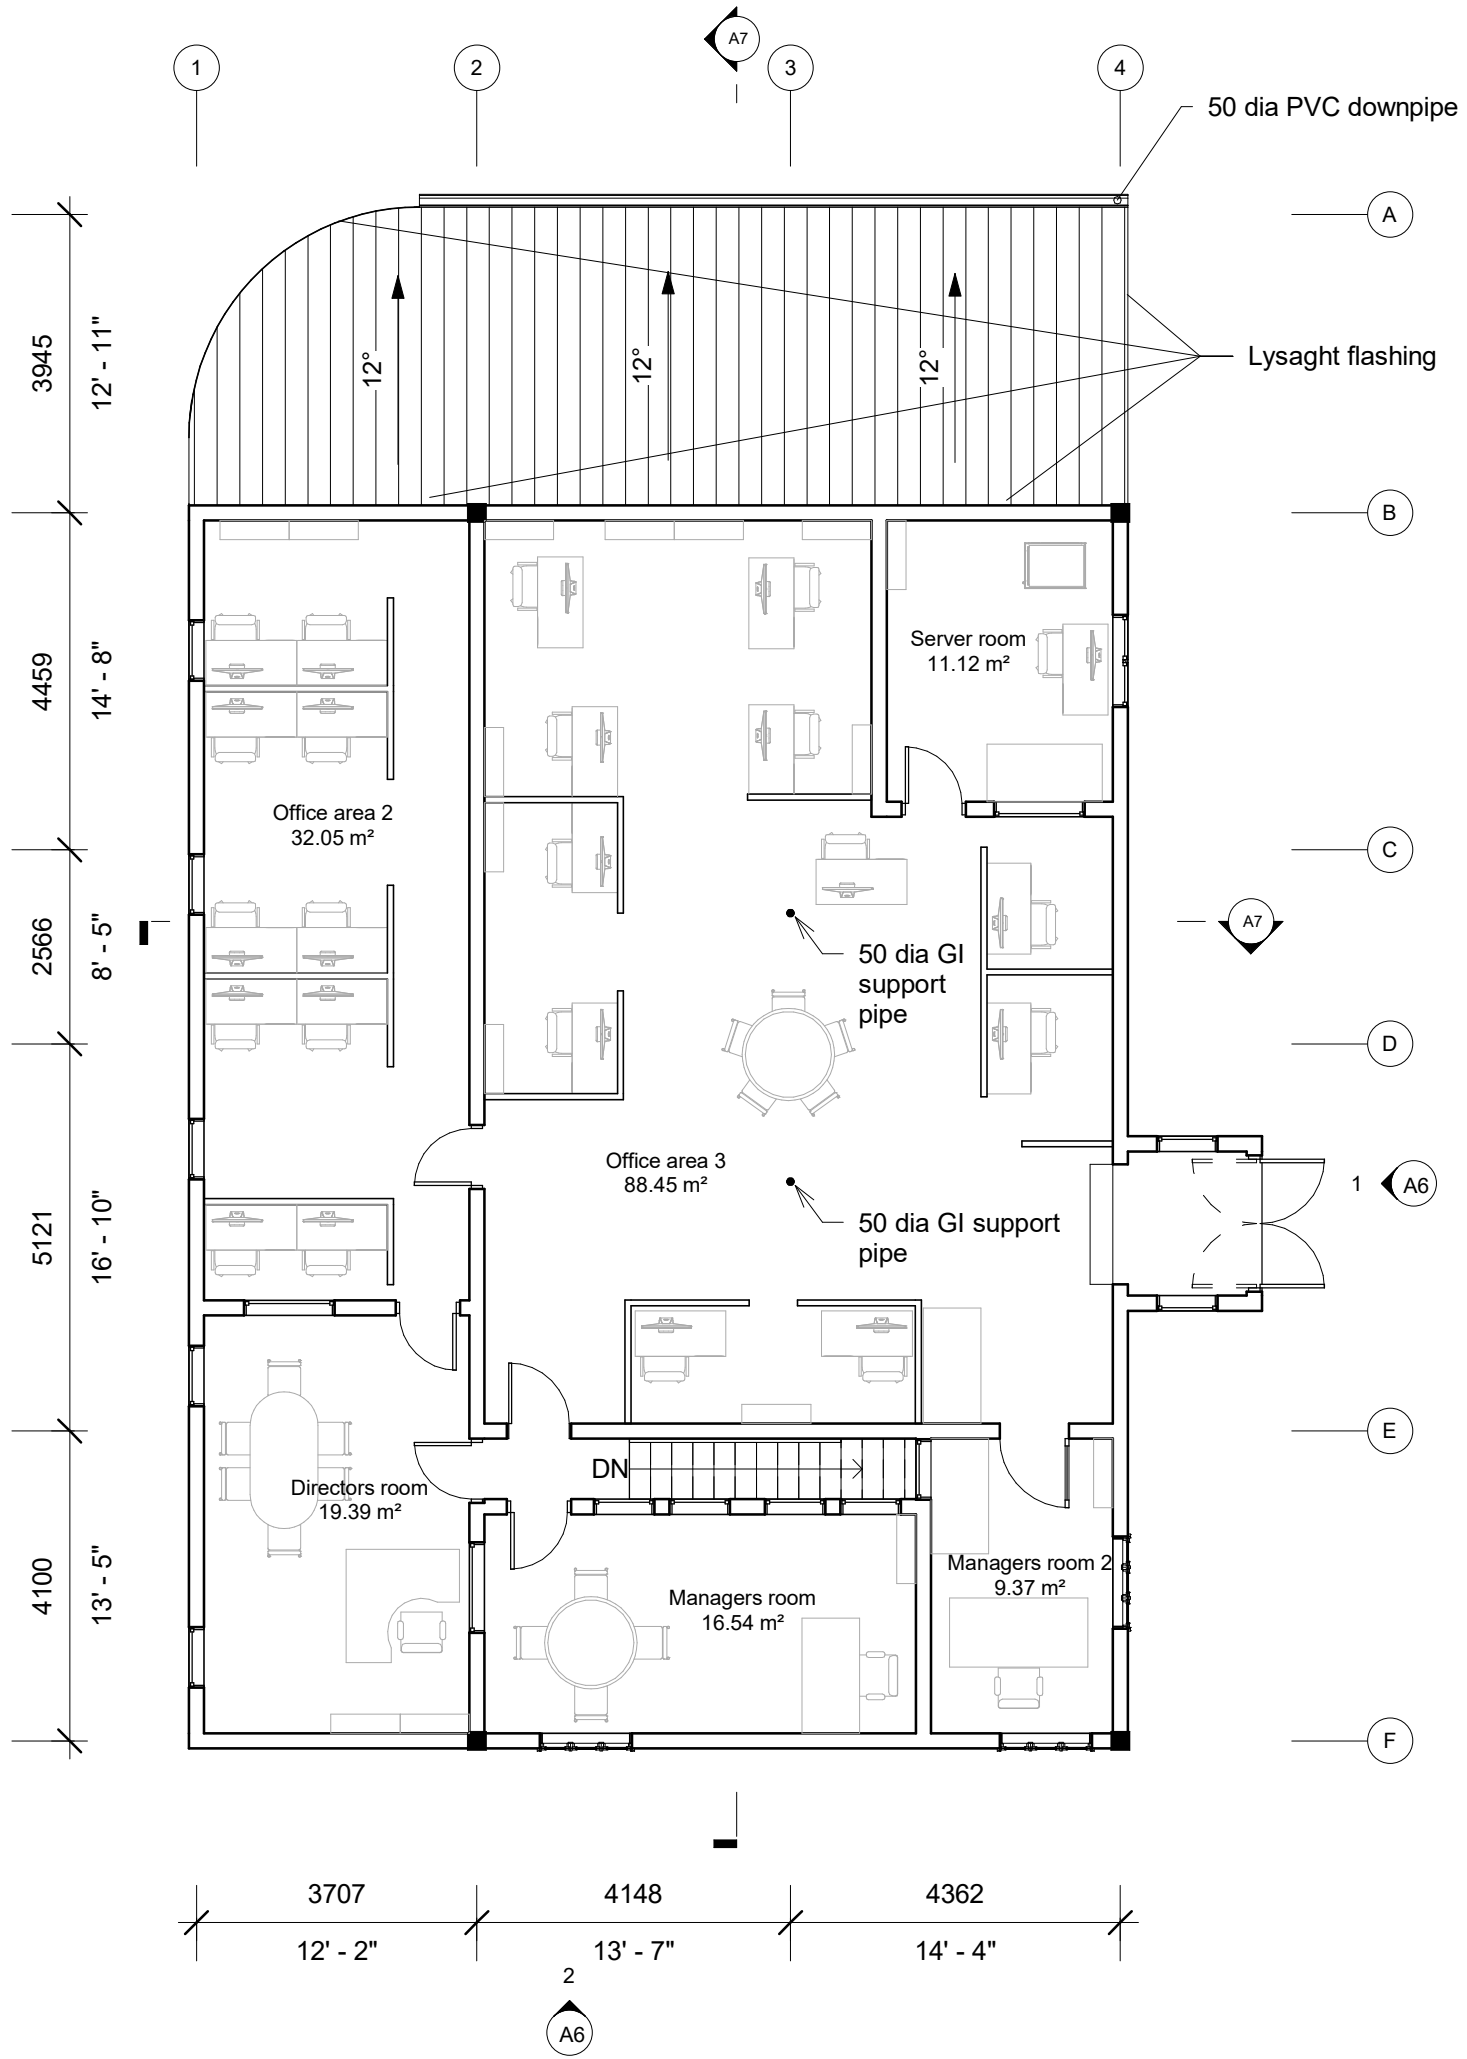

First floor plan		A4
Drawn by	MAL	
Checked by	AFS	Scale 1 : 100

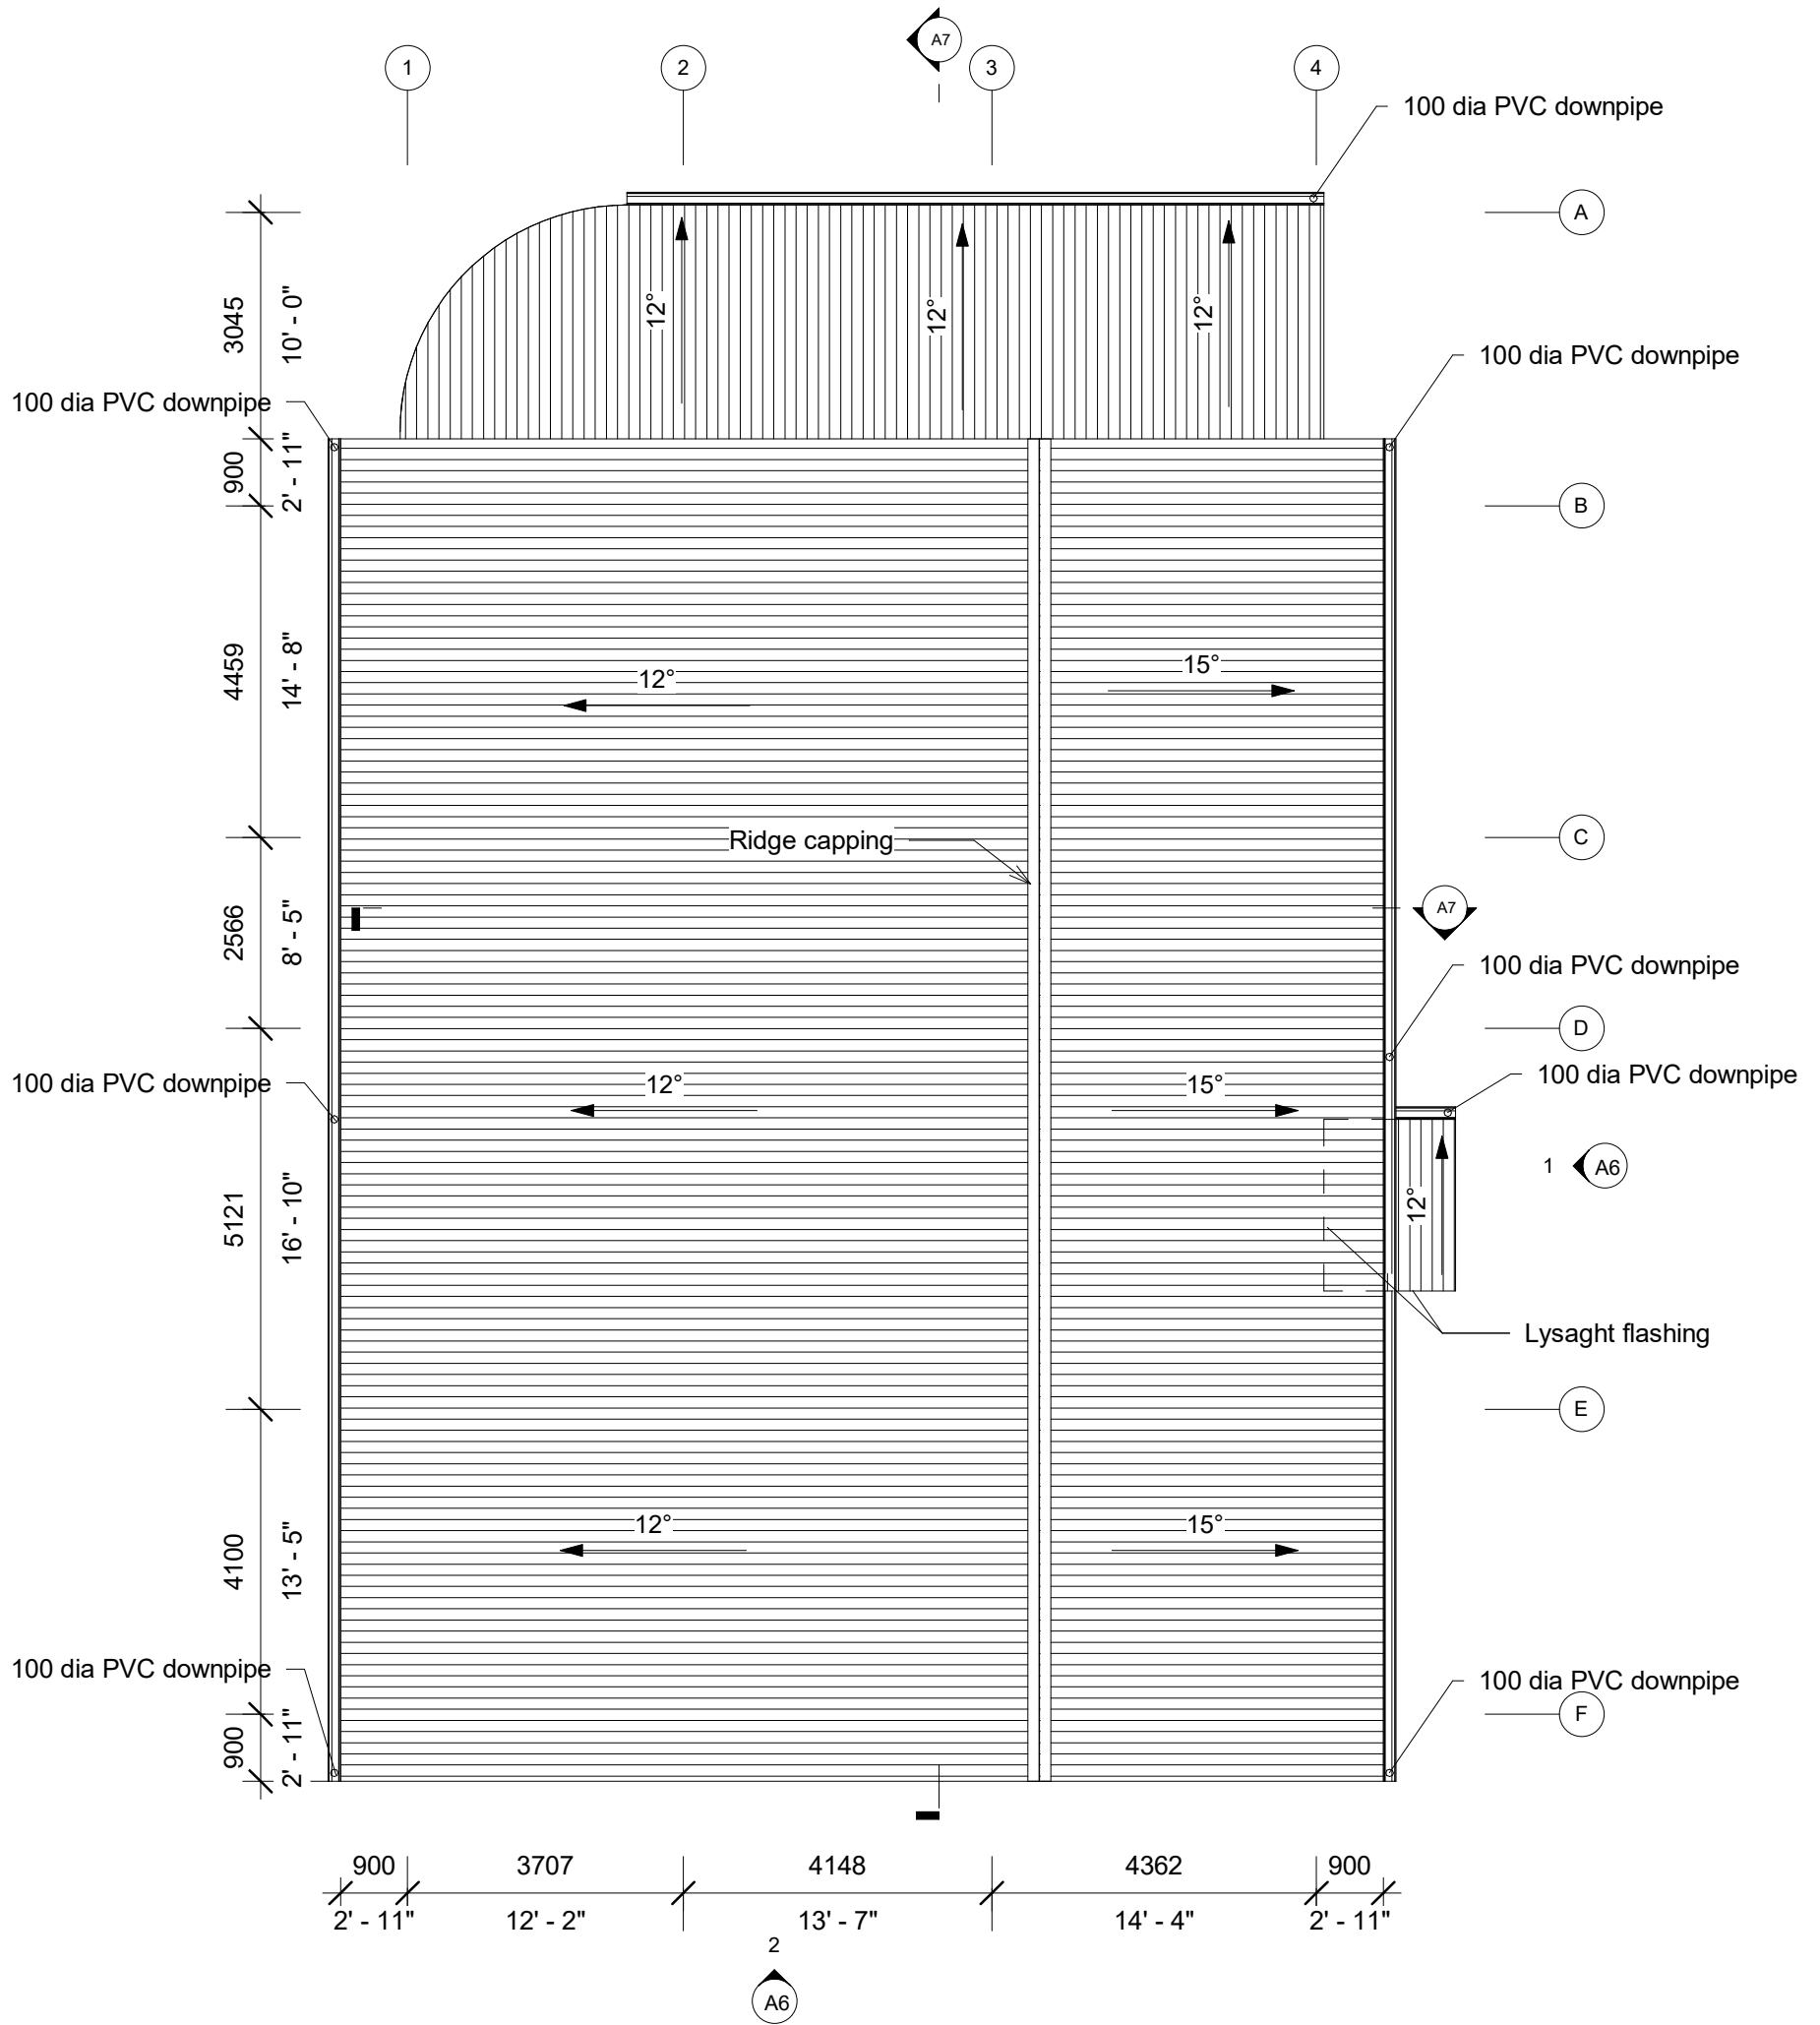


Roof plan		A5
Drawn by	MAL	
Checked by	AFS	Scale 1 : 100

20 Jan 2019 12:27:18 AM




2 Elevation 1
1 : 100

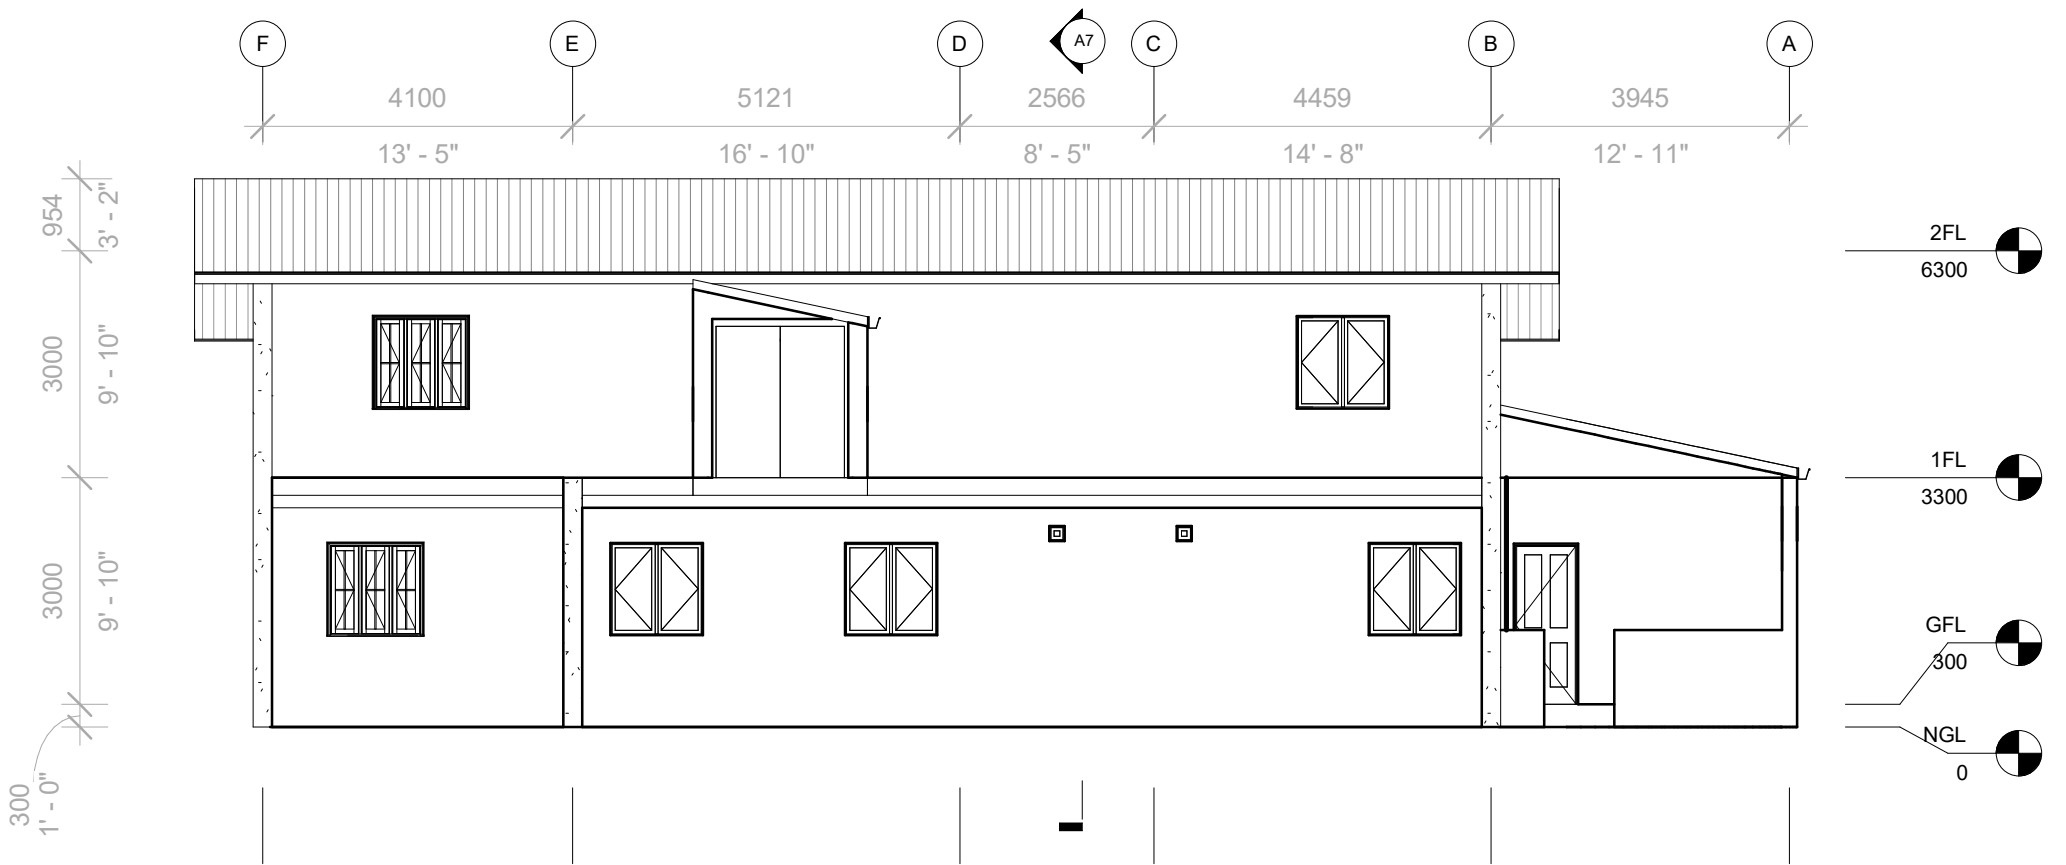


1 Elevation 2
1 : 100

Elevation 1 and 2		A6
Drawn by	MAL	
Checked by	AFS	Scale 1 : 100

20 Jan 2019 12:27:21 AM

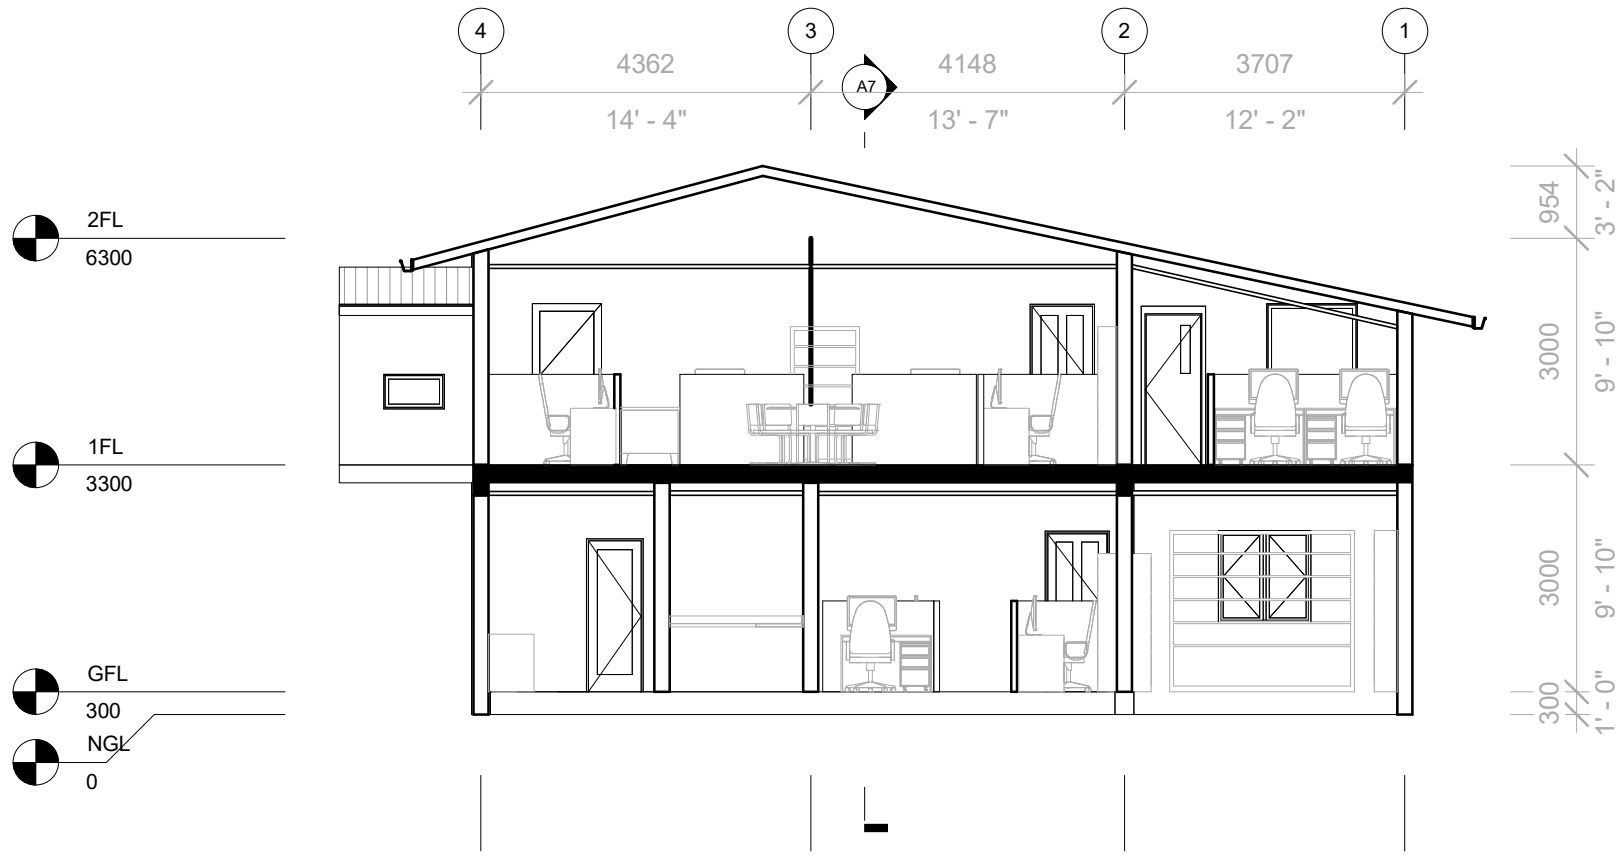

2 Section X
1 : 100

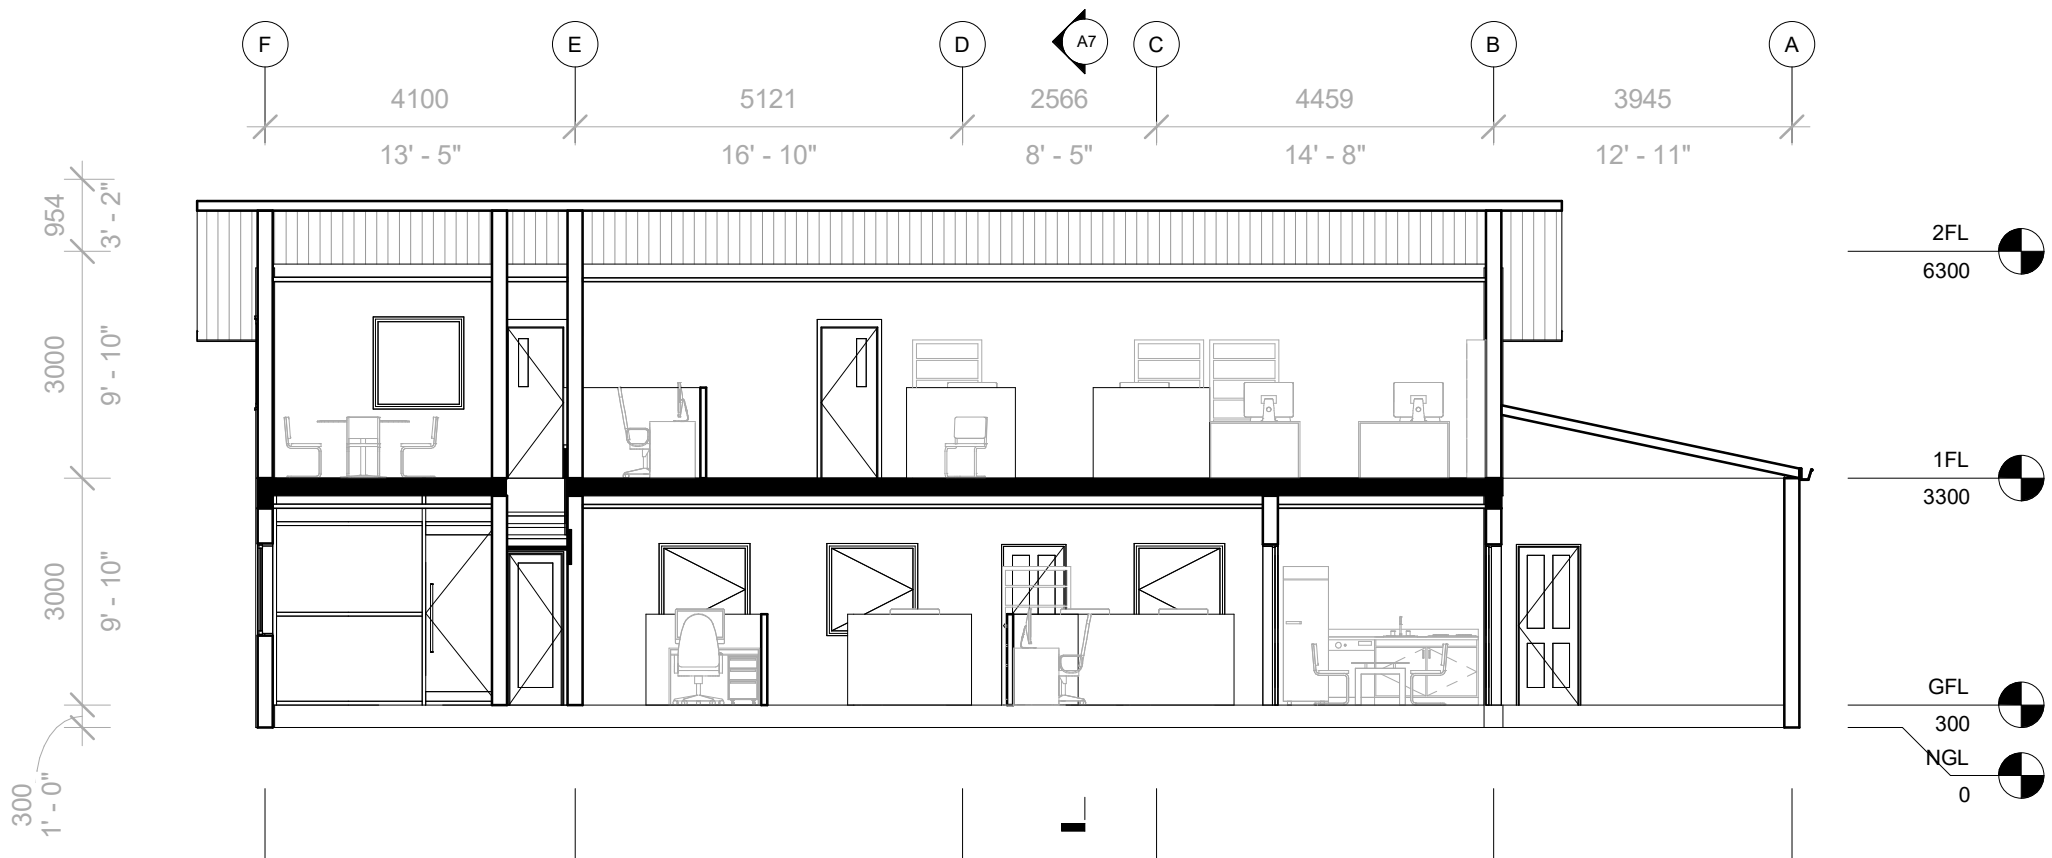

1 Section Y
1 : 100

Section X and Y		A7
Drawn by	MAL	
Checked by	AFS	Scale 1 : 100