


NOTES:

FOUNDATION DEPTH - 600MM

127MM MASONRY WALL THICKNESS

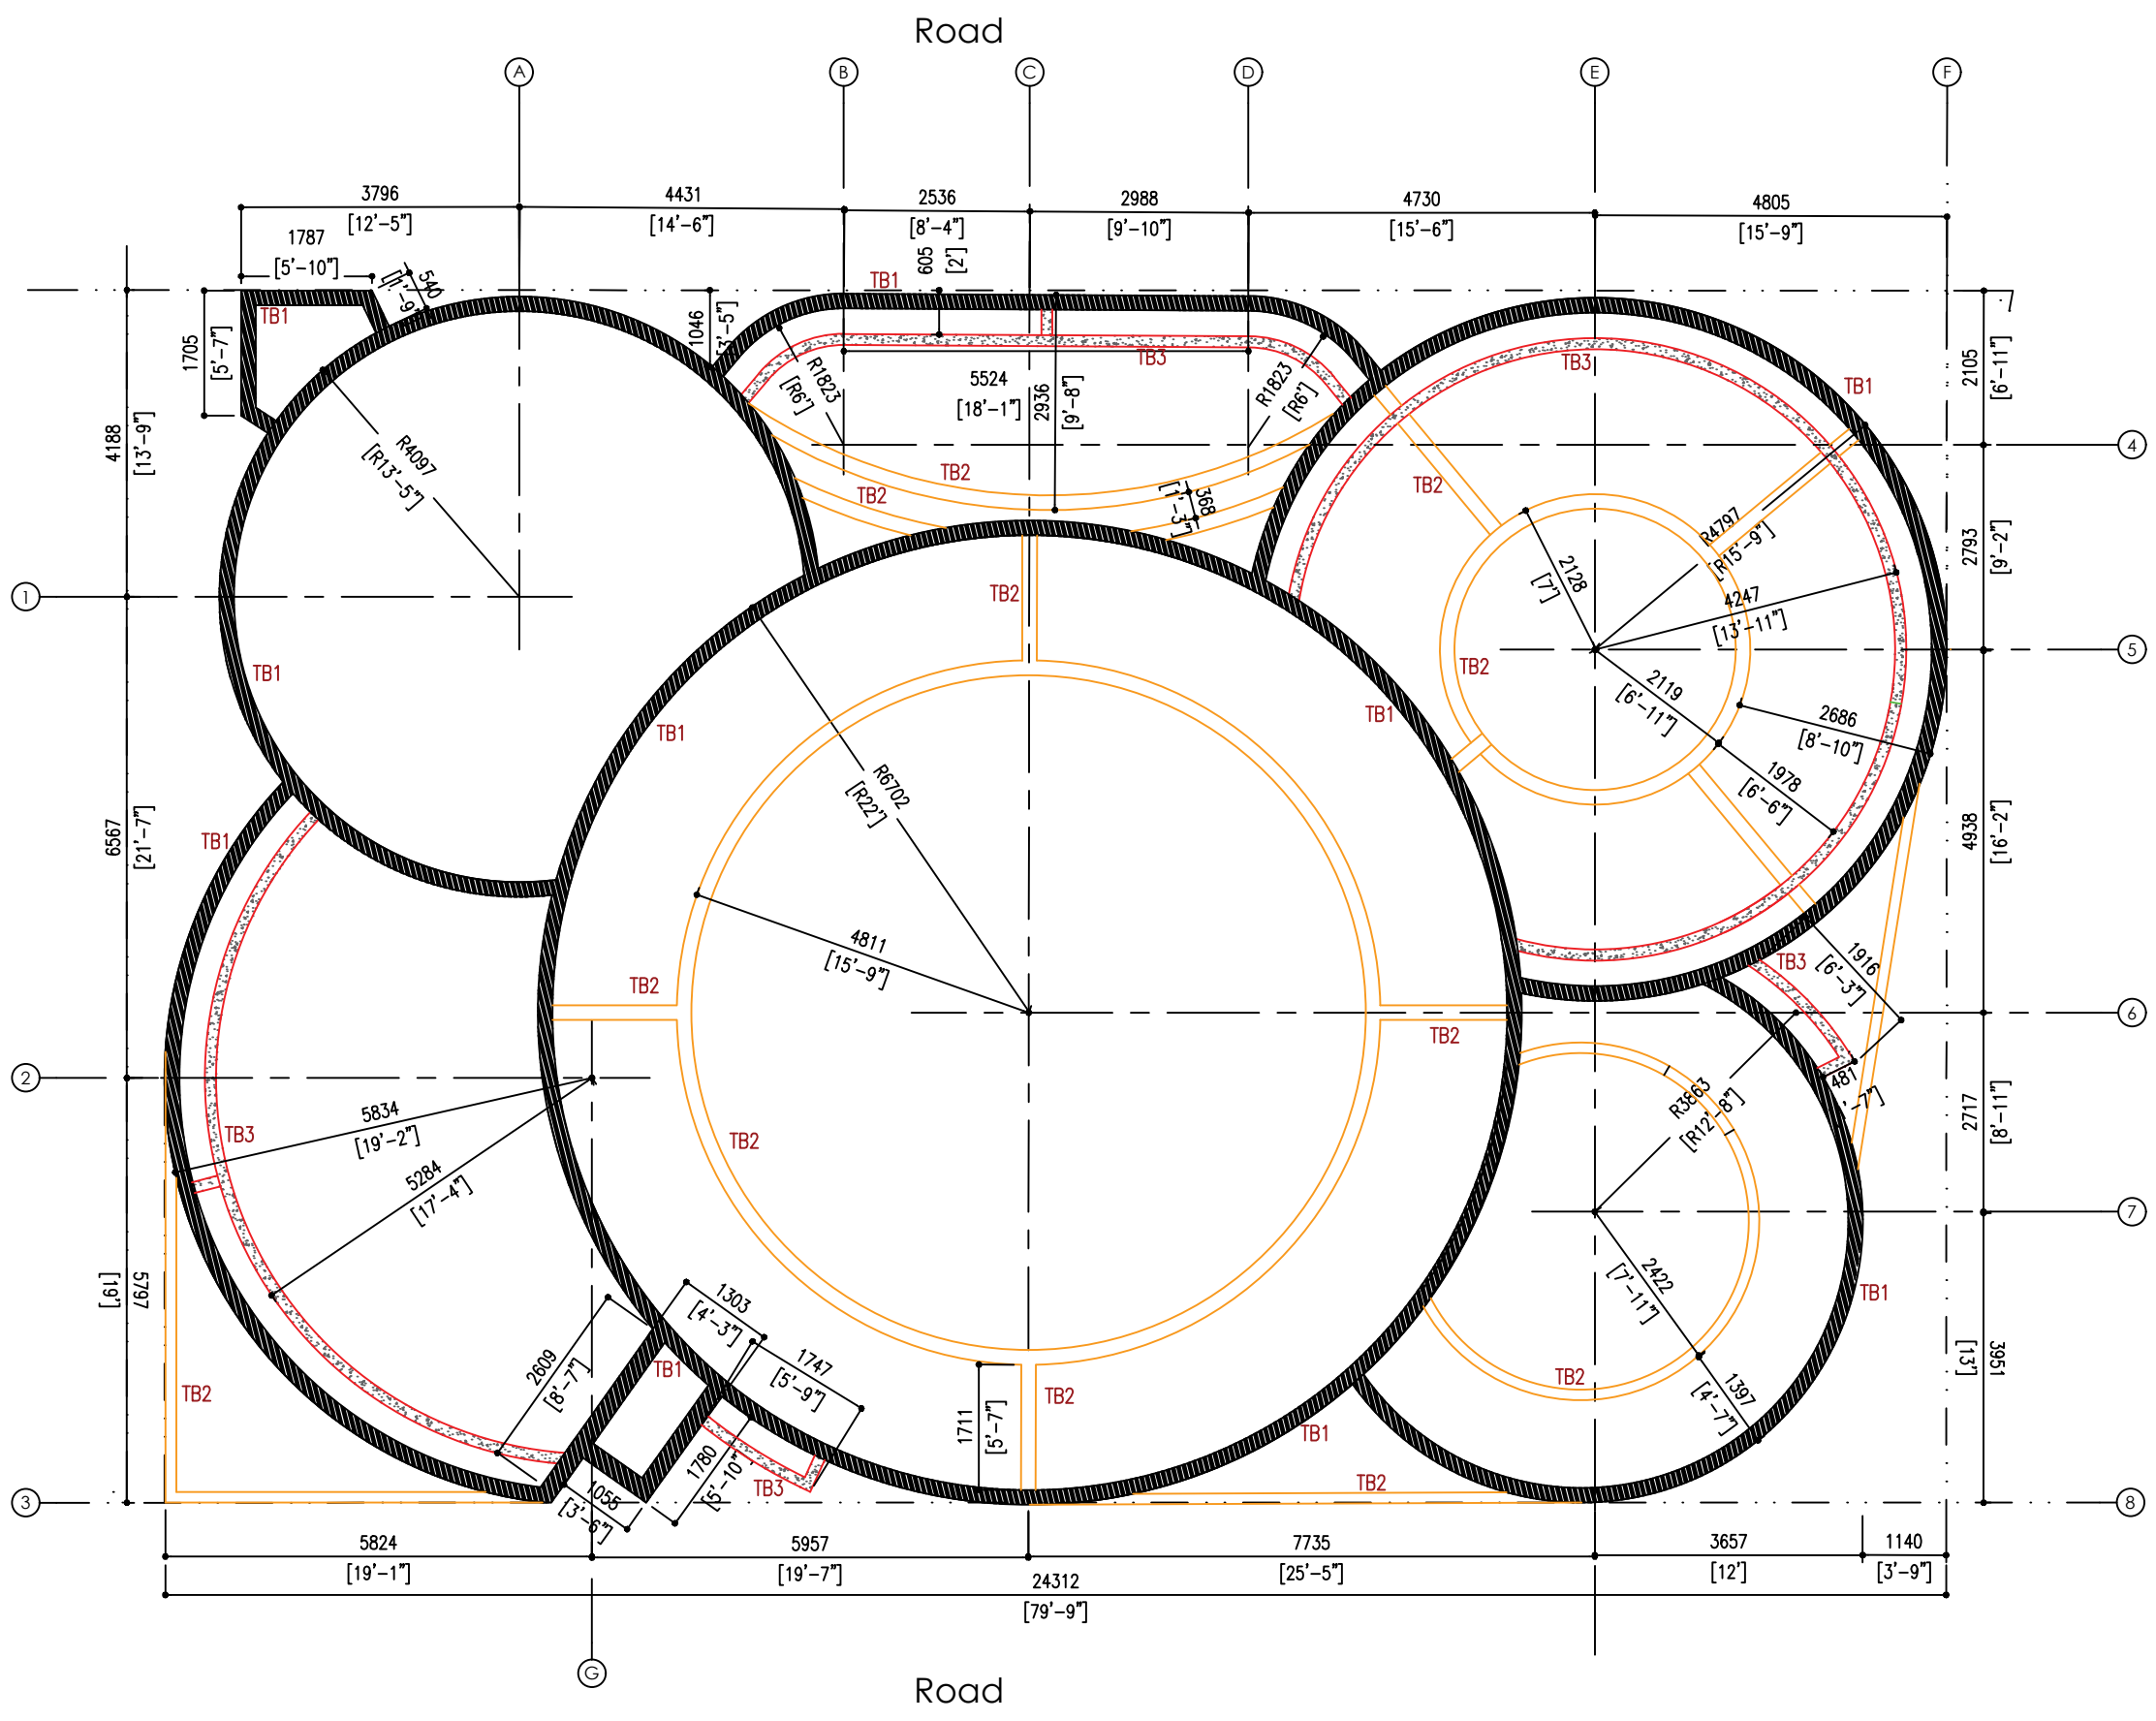

FOUNDATION PLAN
1:100

<p>H. Winter Green, Janavaree Hingun Male, Republic of Maldives Mobile: +960 7889234 / +960 7779938 Email: projects@pharos.mv</p>	<p>PROJECT DETAILS</p> <p>PROJECT NO: A-003-2023 PROJECT NAME: INGURAIHOO CHILDRENS PARK CLIENT DETAILS: R. INGURAIHOO COUNCIL</p>	<p>NOTE</p>	<p>DRAWING DETAILS</p> <p>FOUNDATION PLAN 1:100</p>	<p>DATE: May 2023 SHEET NO:</p>
	<p>PHAROS</p>	<p>DATE: May 2023 SHEET NO:</p>	<p>DATE: May 2023 SHEET NO:</p>	<p>DATE: May 2023 SHEET NO:</p>

A03