


DRAWING -A2

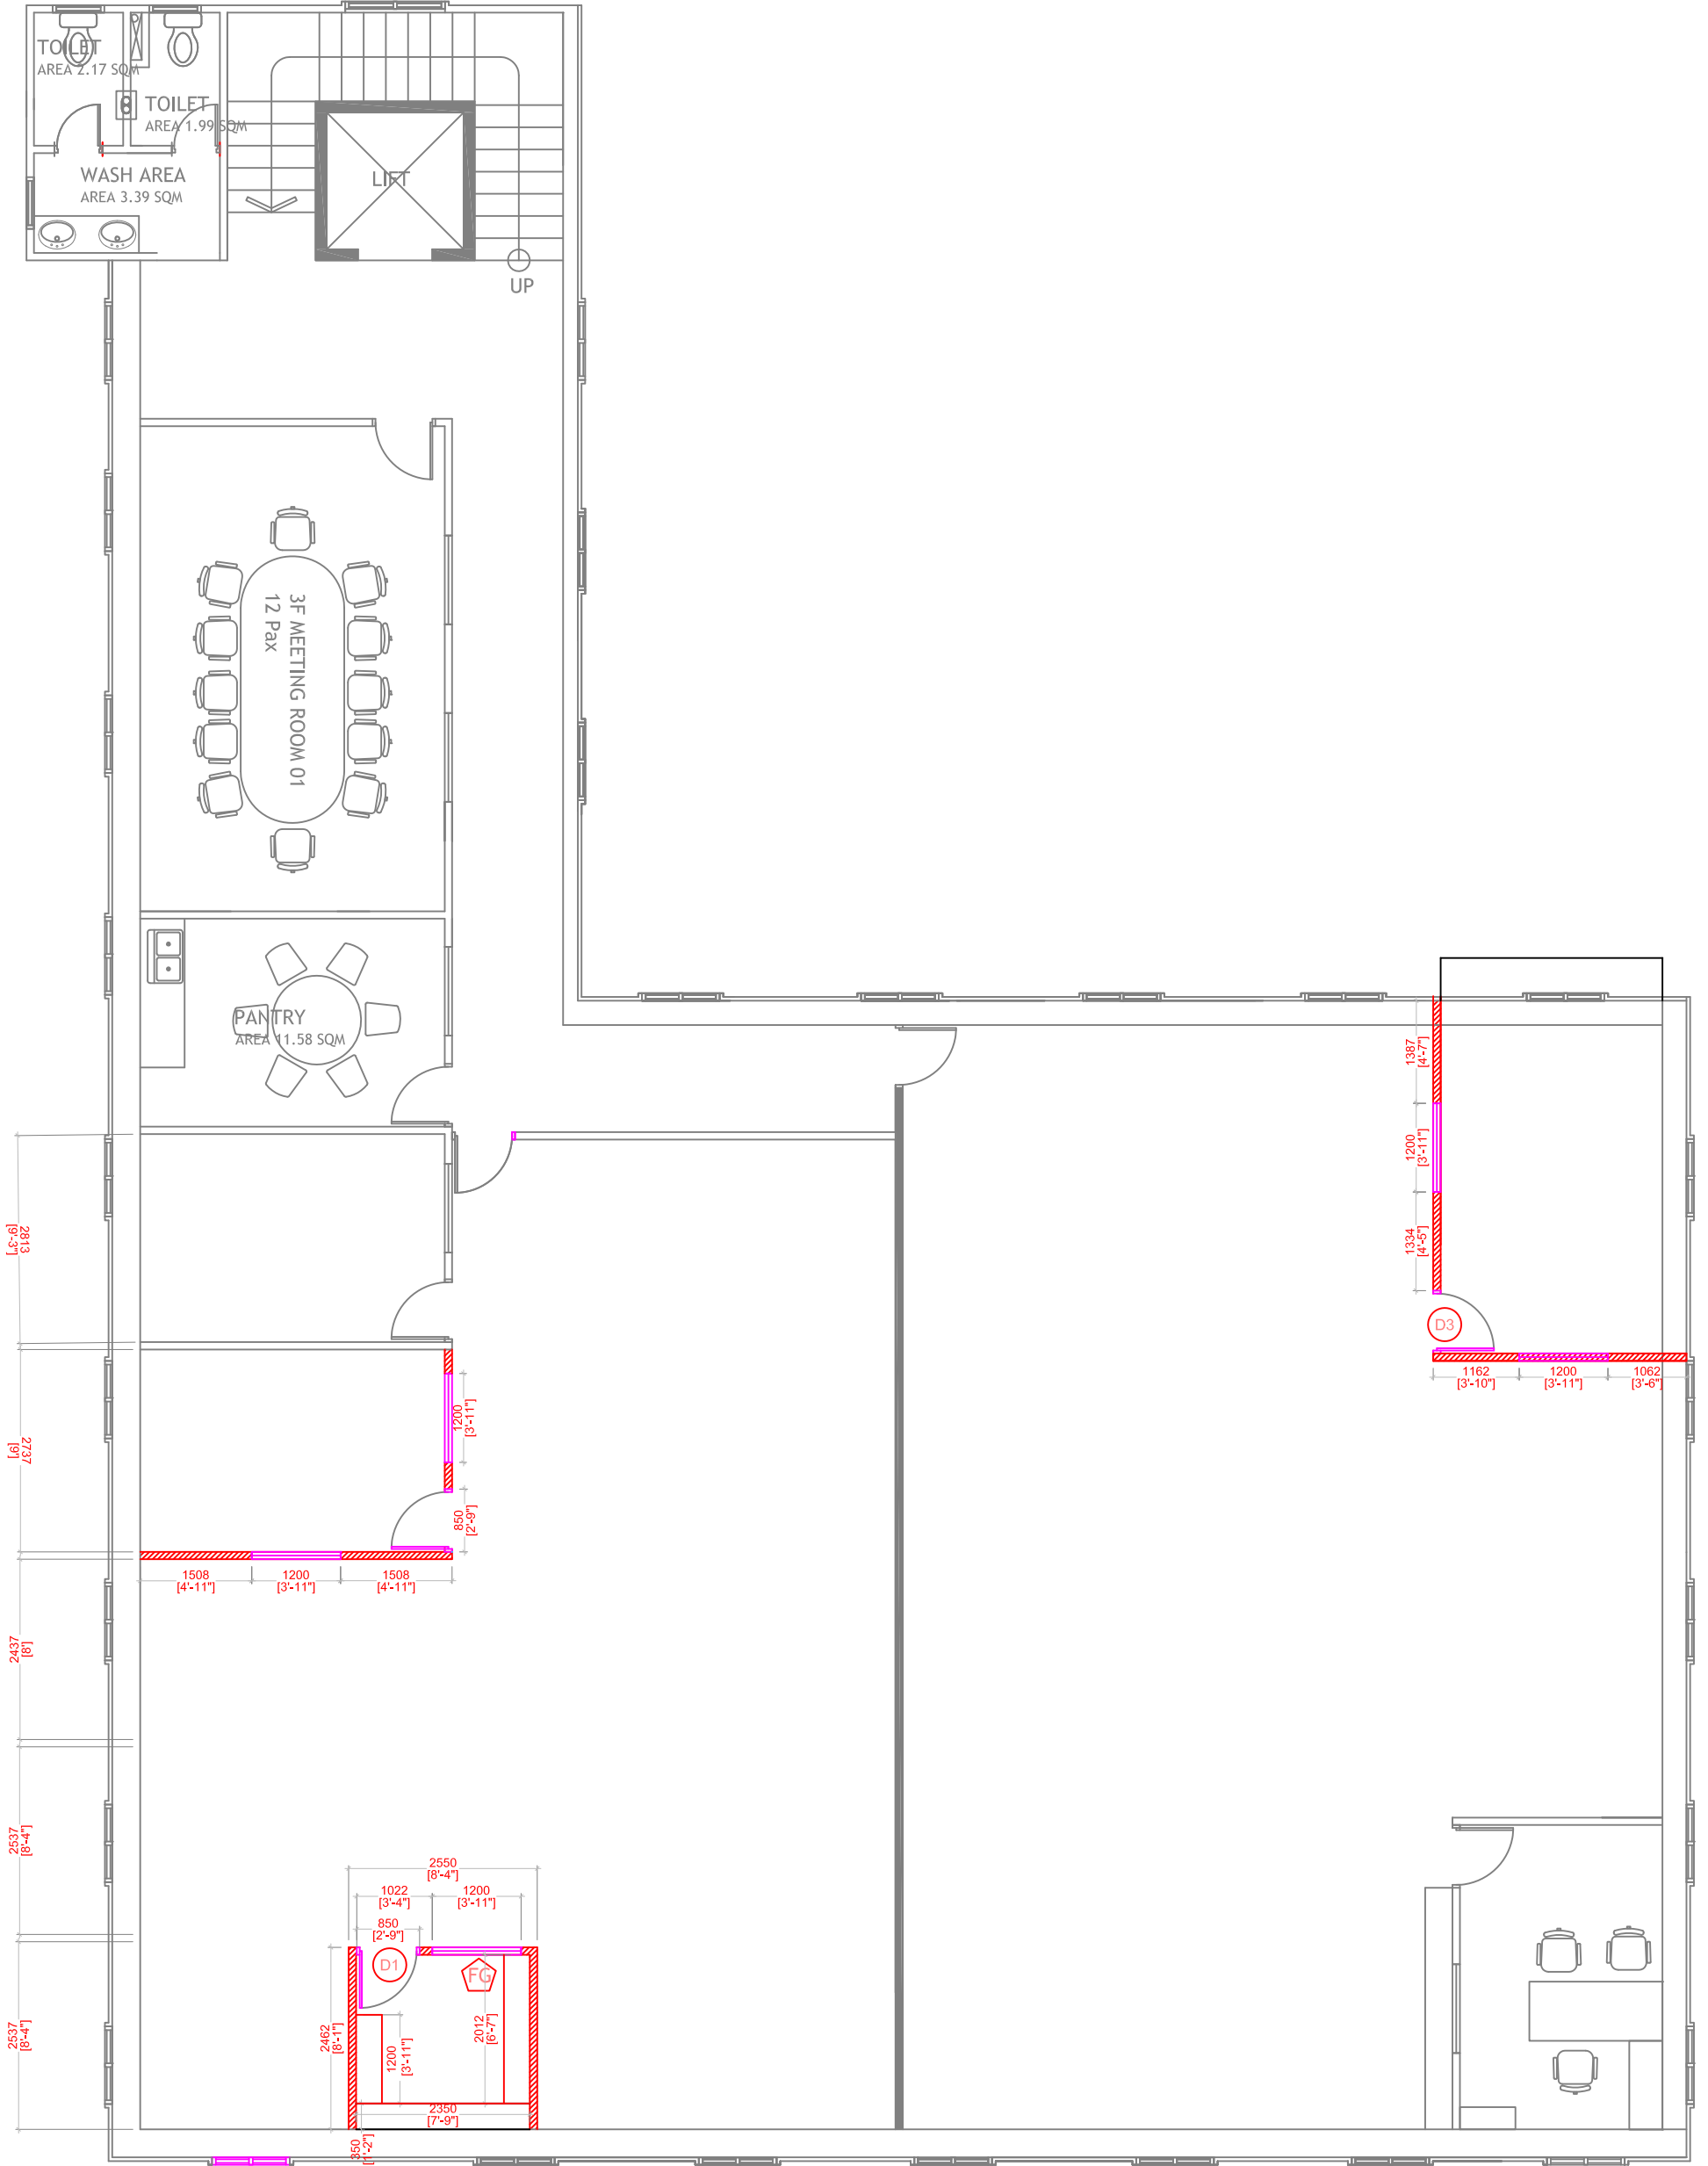

Full height partitions with doors and windows

THIRD FLOOR PLAN

SCALE 1:100