



GROUND FLOOR PLAN

Scale: 1:200

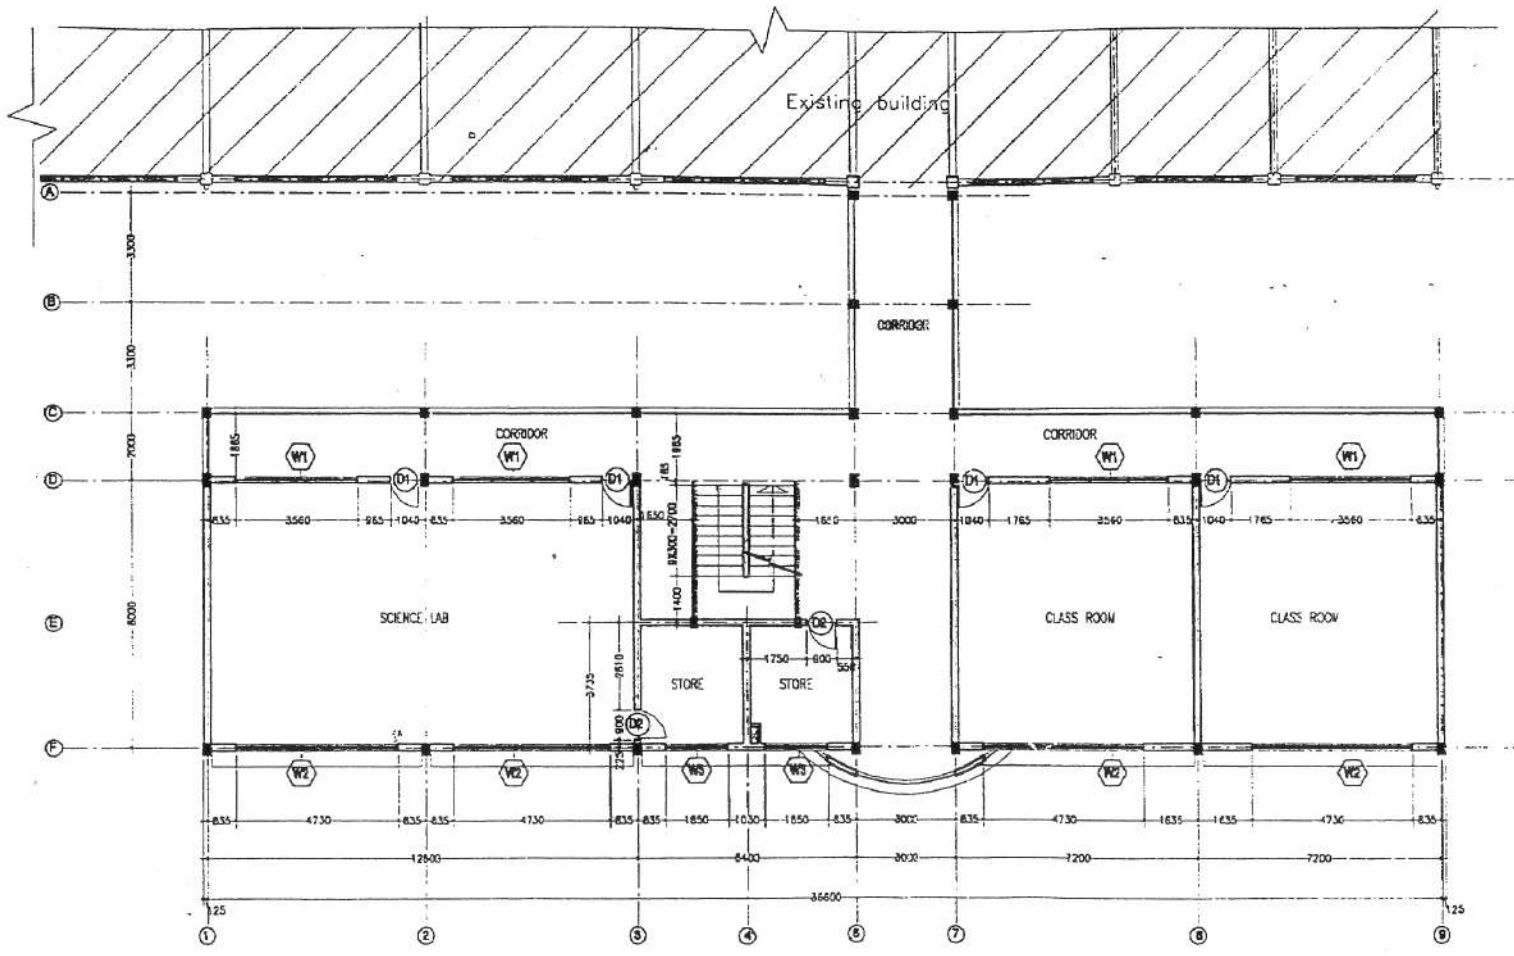

1st FLOOR PLAN
SCALE: 1:200

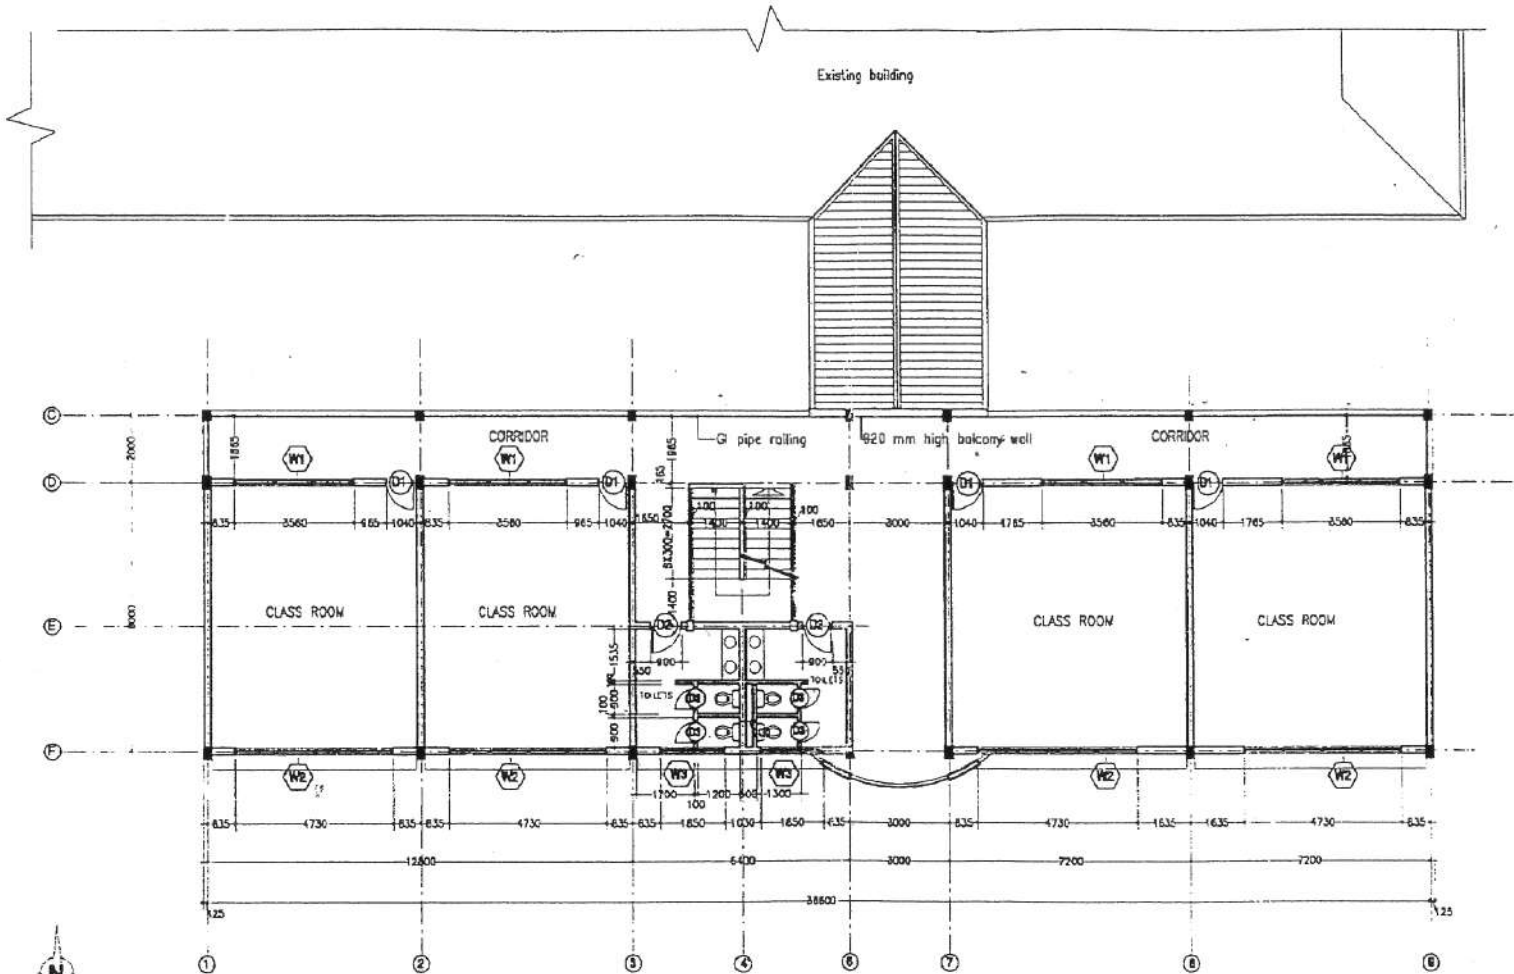

2nd FLOOR PLAN
SCALE: 1:200