

ROOF PLAN LEVEL 1  
SCALE 1:200



PROPOSED SUN NET COVERING AREA



PROJECT:  
**KAMIL DIDI PRIMARY SCHOOL  
- SUN NET COVERING**

PROJ. REF:  
SCALE: AS GIVEN

ARCHITECT:

ENGINEER:

DRAWN:


CHECKED:

DATE: 2024

AMMENDMENTS

Issue	Date	Description

DWG NO: **A-02/02**

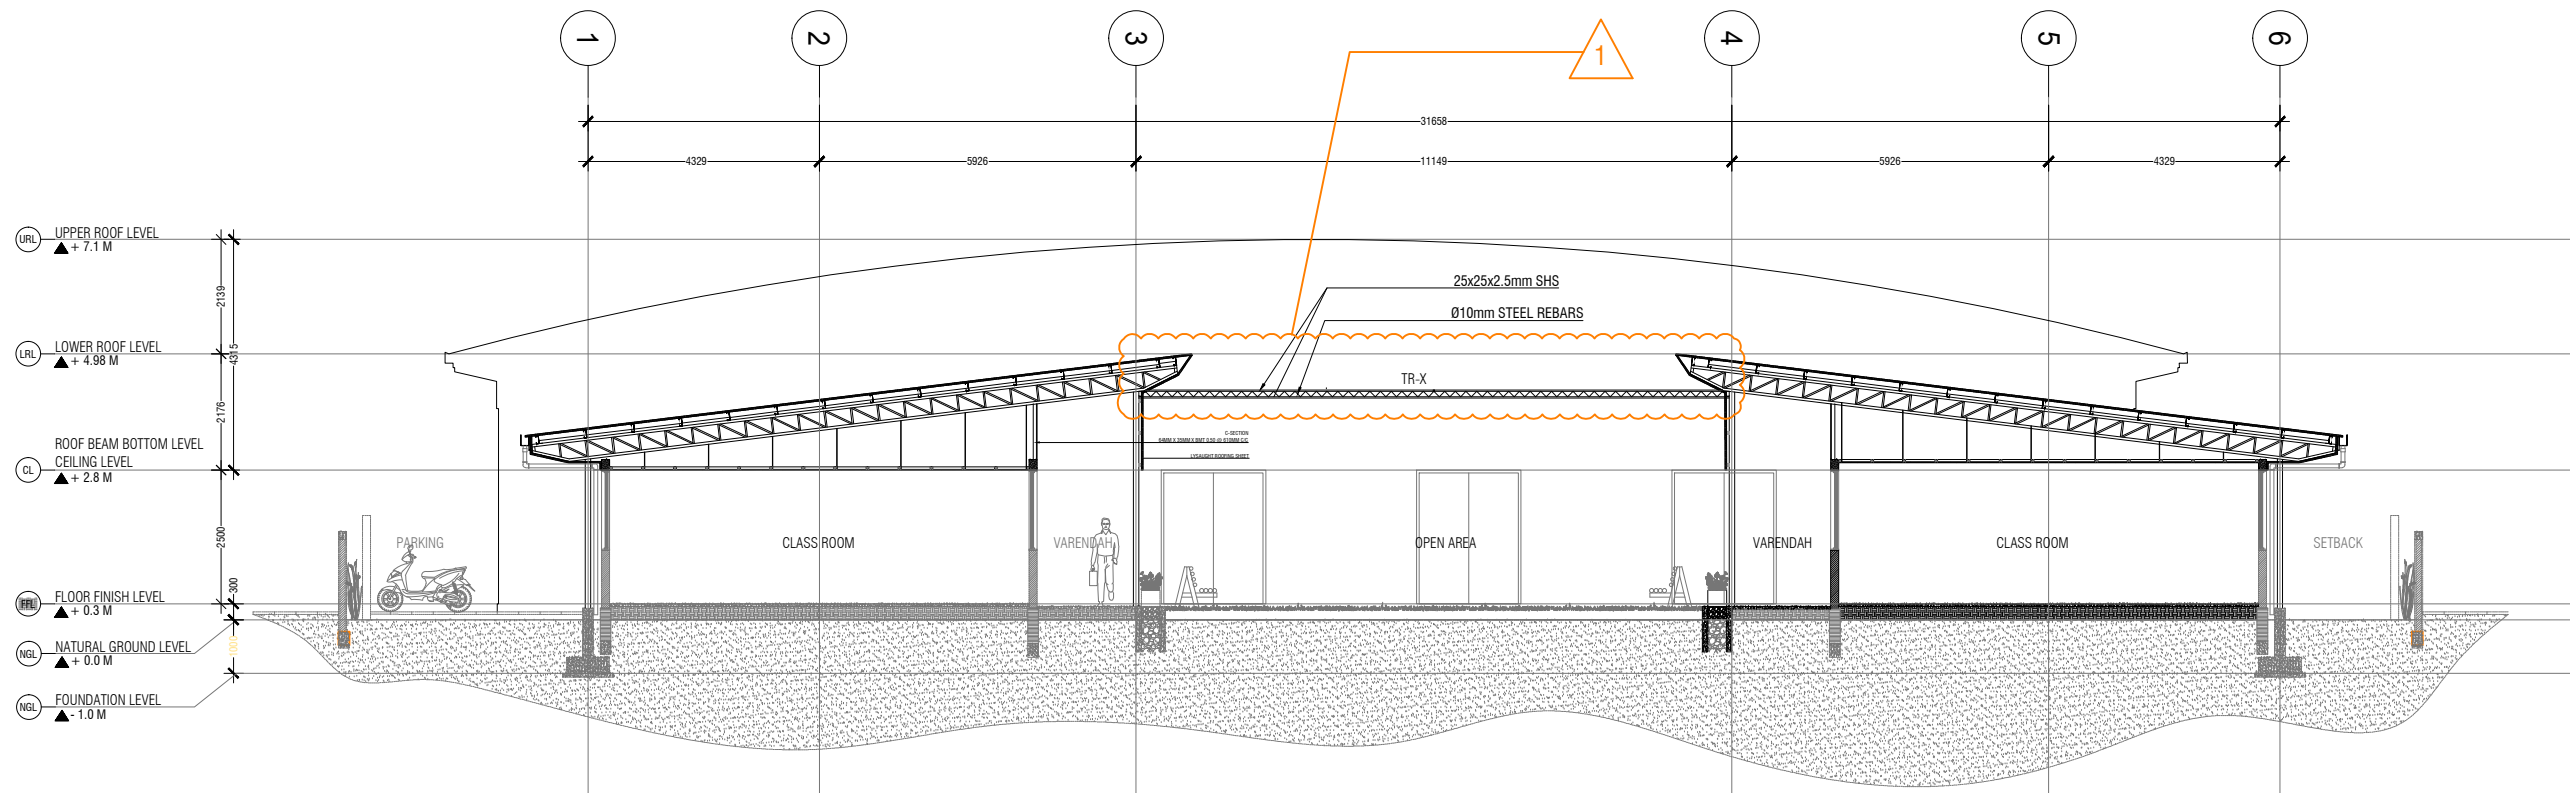

SECTION - Y1  
SCALE 1:100



PROJECT:  
**KAMIL DIDI PRIMARY SCHOOL  
- SUN NET COVERING**

PROJ. REF: \_\_\_\_\_  
SCALE: AS GIVEN  
ARCHITECT: \_\_\_\_\_  
ENGINEER: \_\_\_\_\_  
DRAWN: \_\_\_\_\_  
CHECKED: \_\_\_\_\_  
DATE: 2024

AMMENDMENTS		
Issue	Date	Description

DWG NO: **A-02/02**