



**GROUND FLOOR PLAN**  
 SCALE 1:100

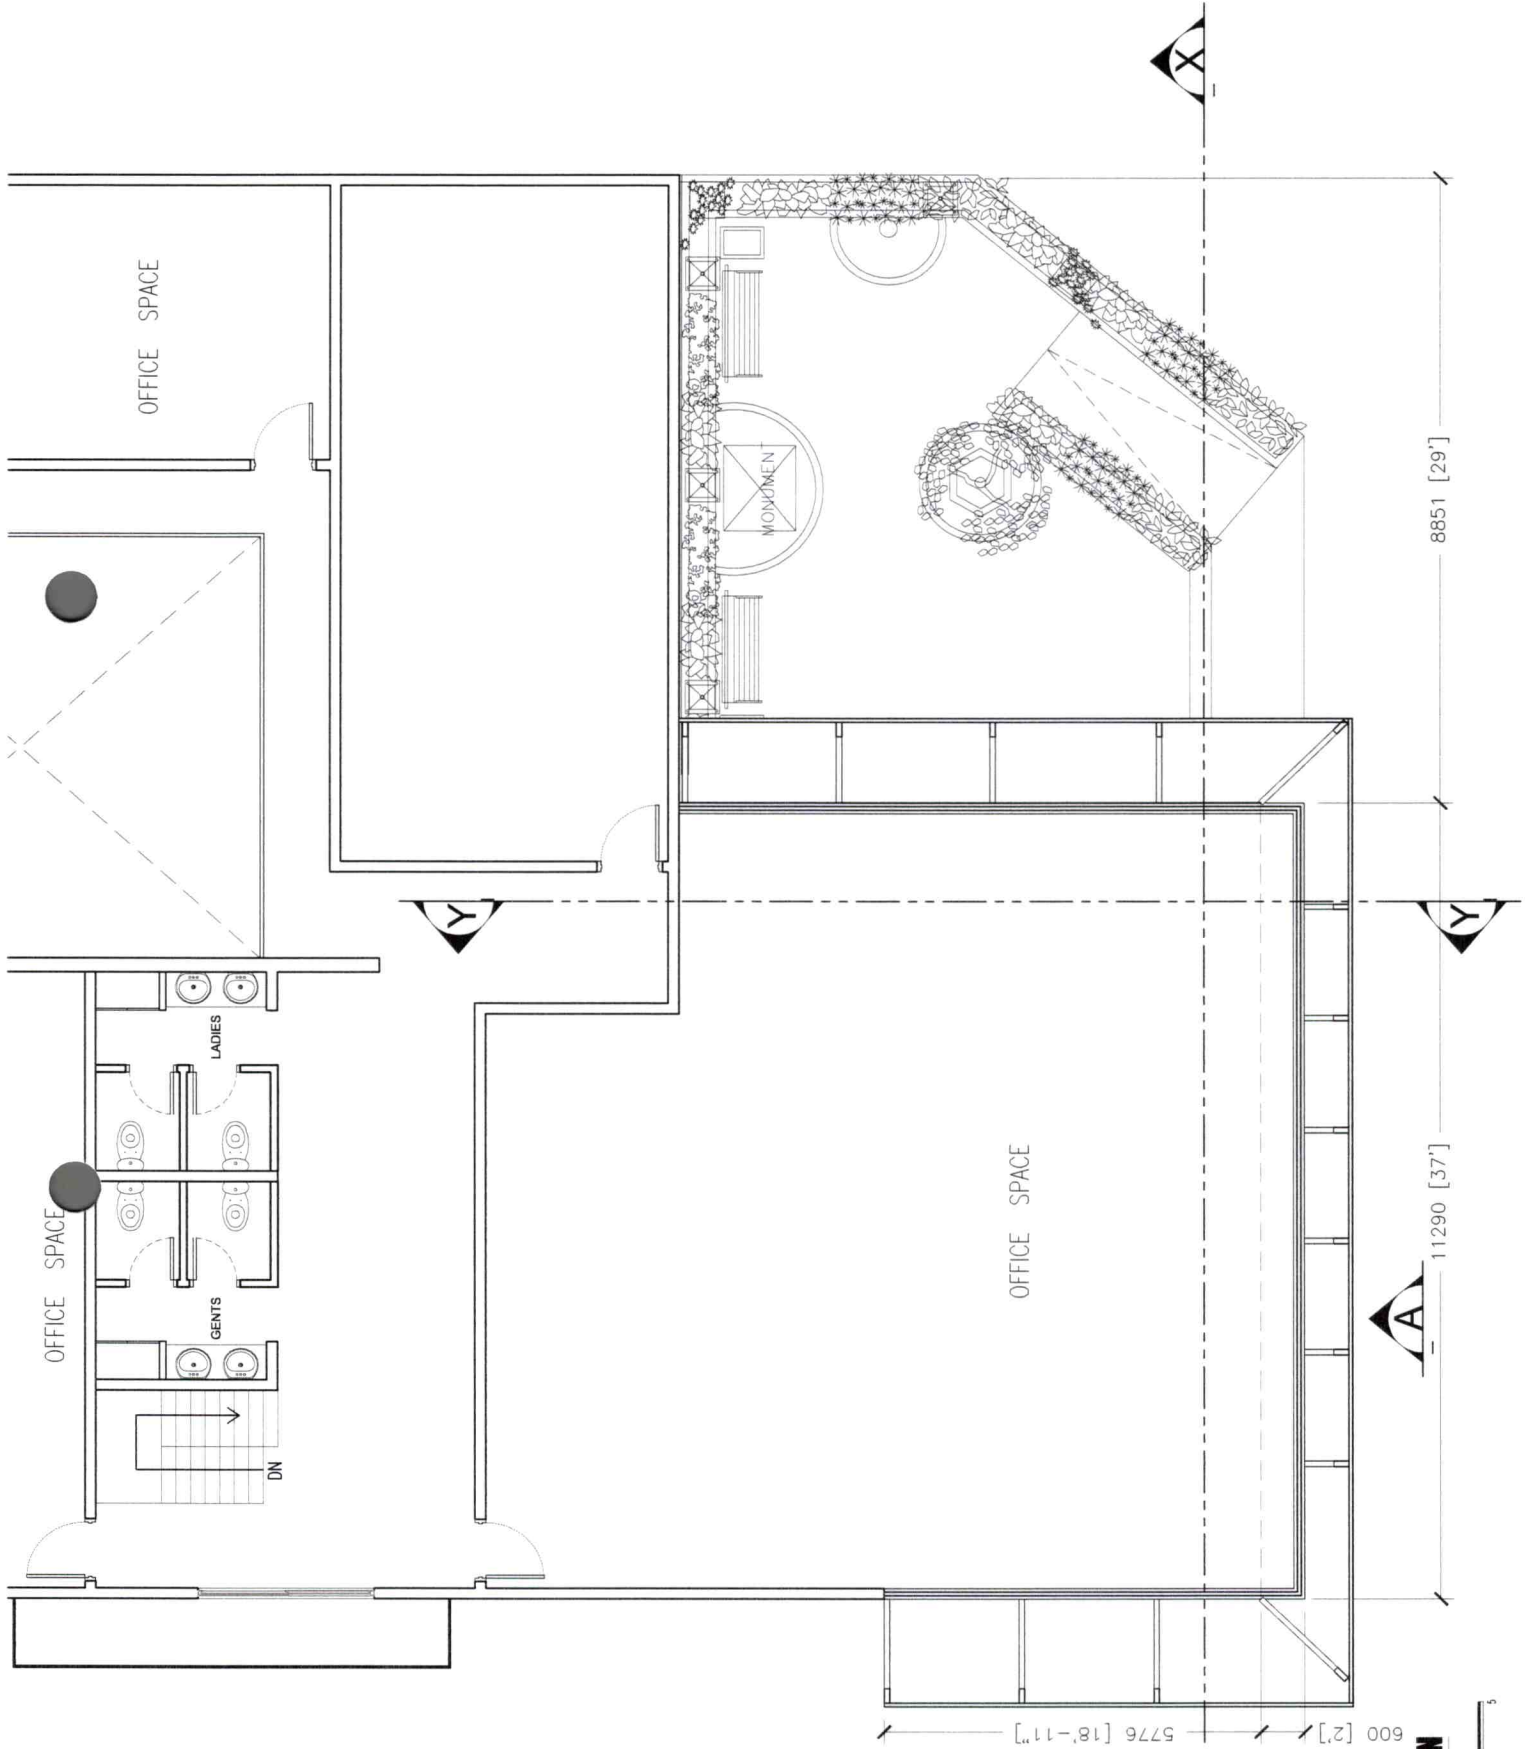



**FIRST FLOOR PLAN**  
 SCALE 1:100

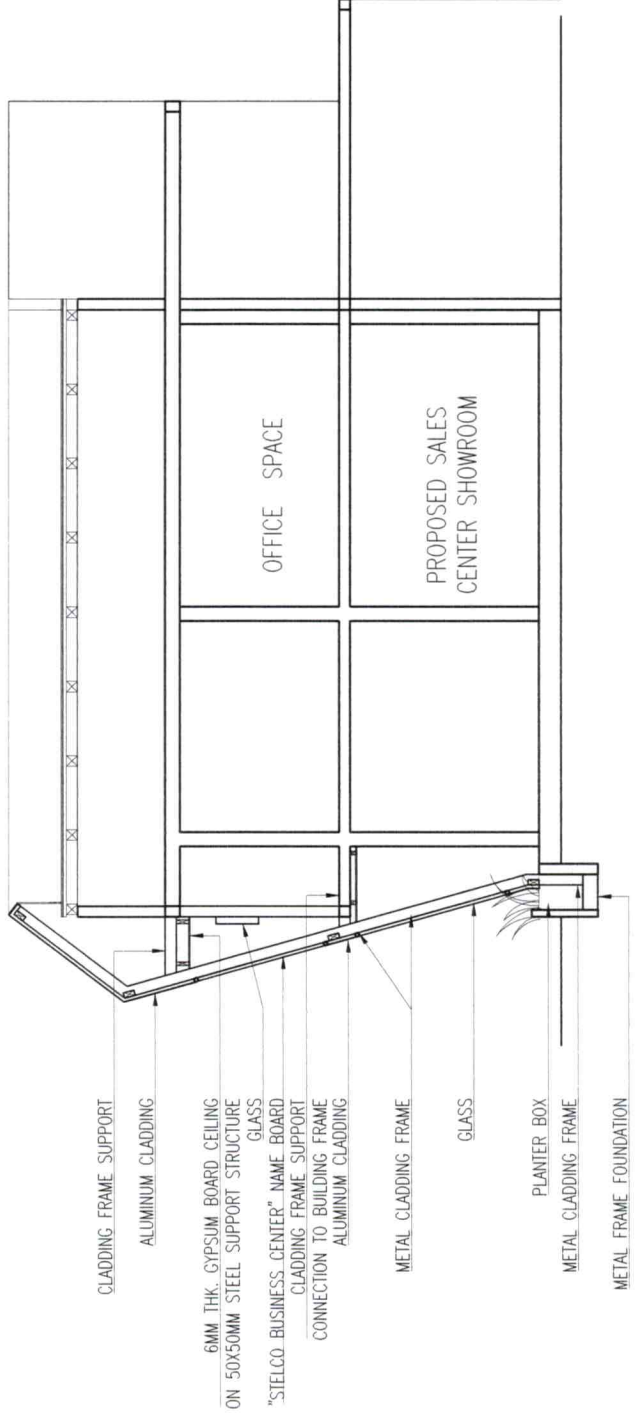

**SECTION X-X (LABEL)**

SCALE 1:100




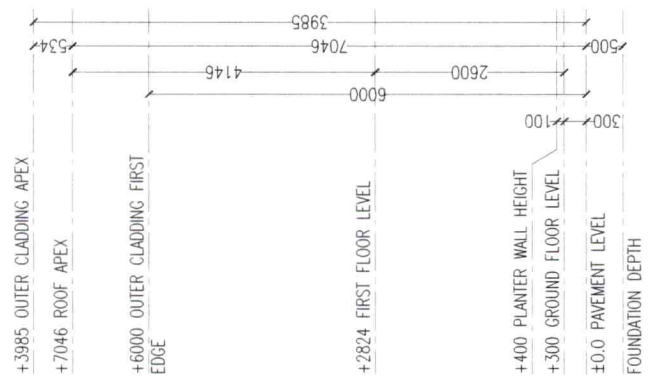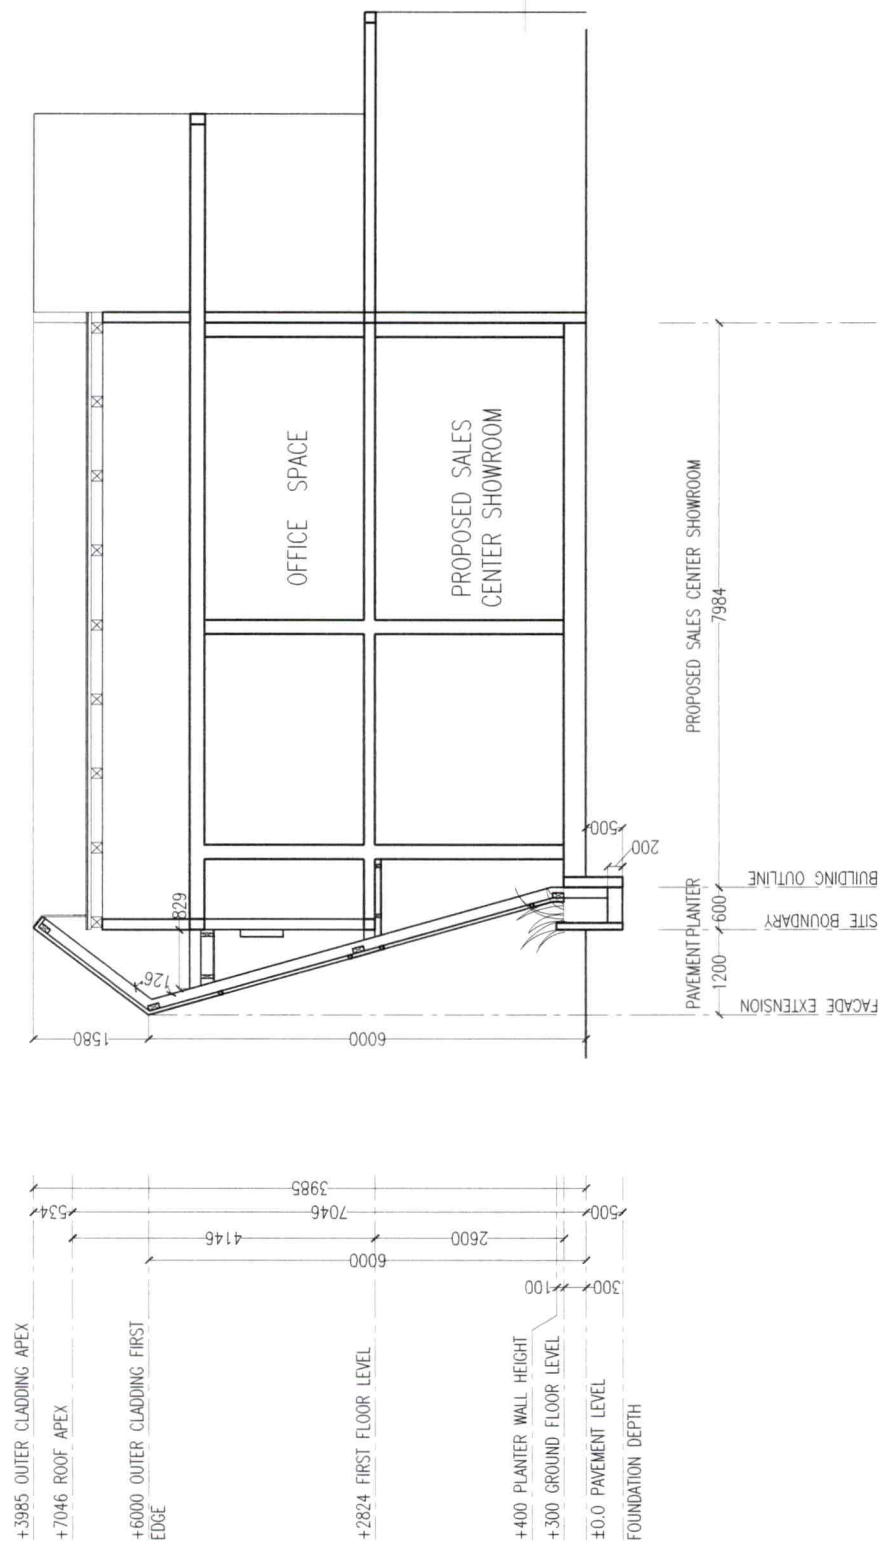

**SECTION X-X (DIMENSION)**

SCALE 1:100



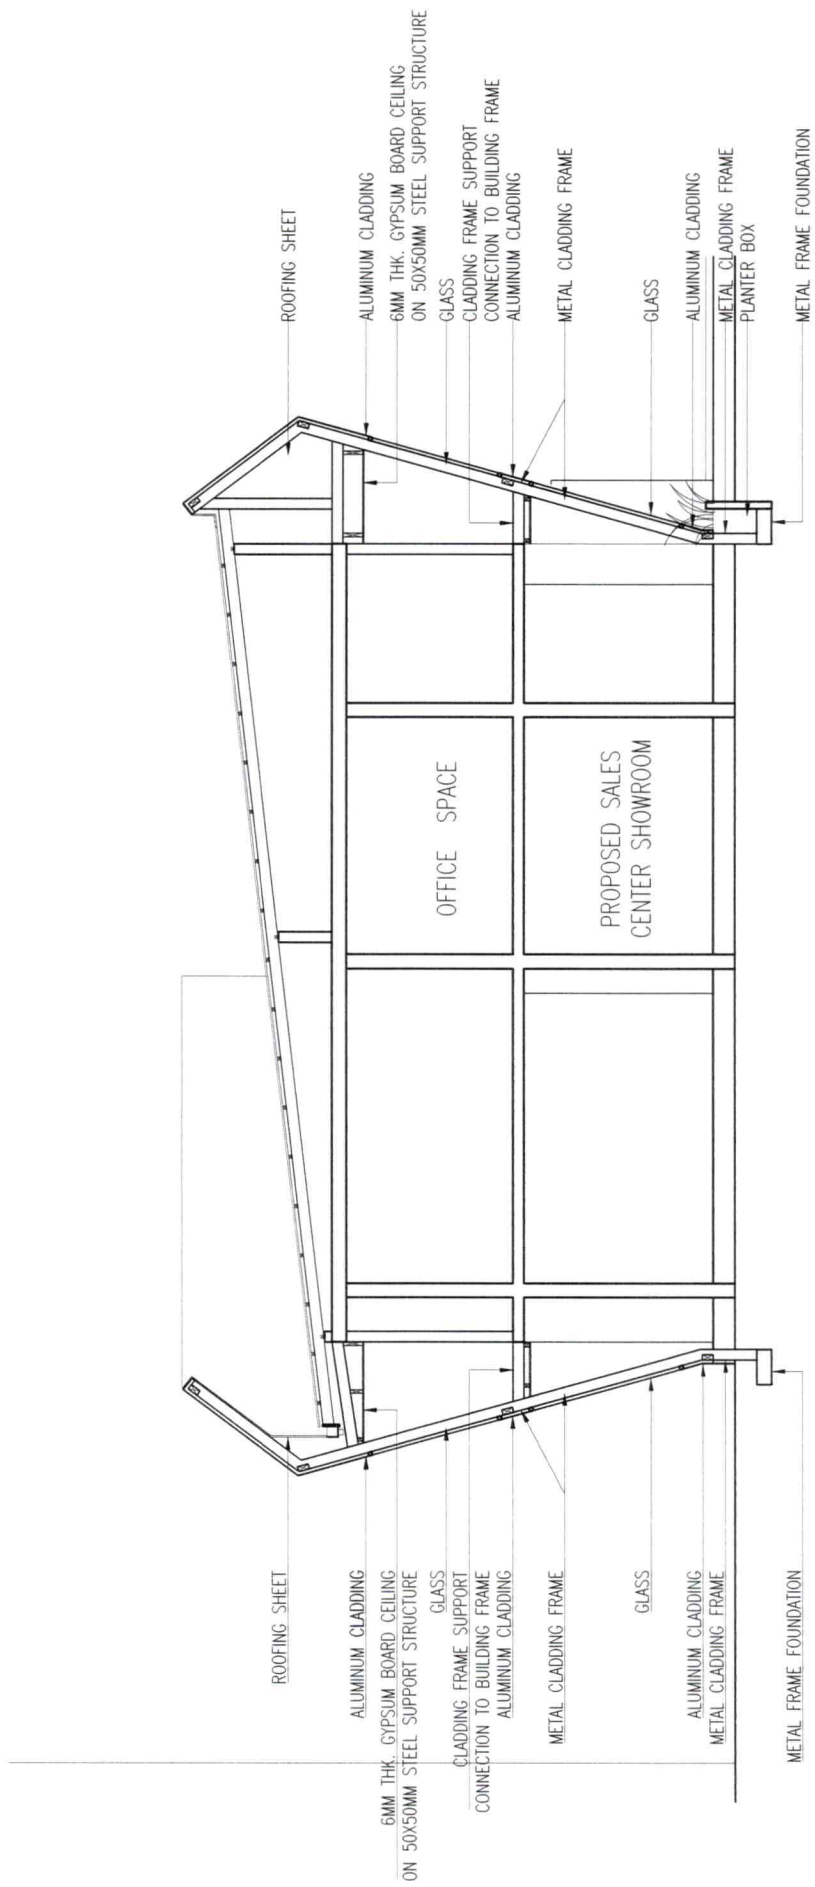


**SECTION Y-Y (LABEL)**

SCALE 1:100






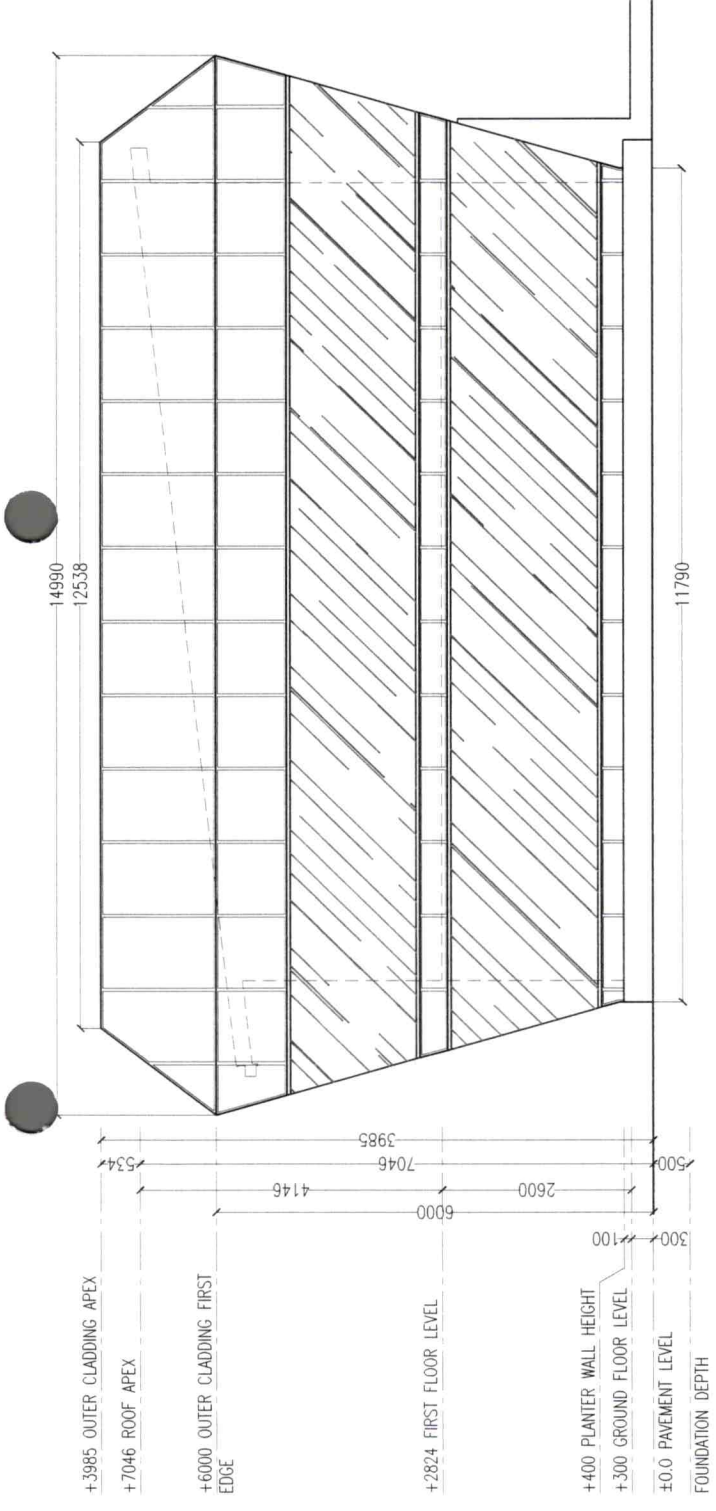

**ELEVATION A**

SCALE 1:100

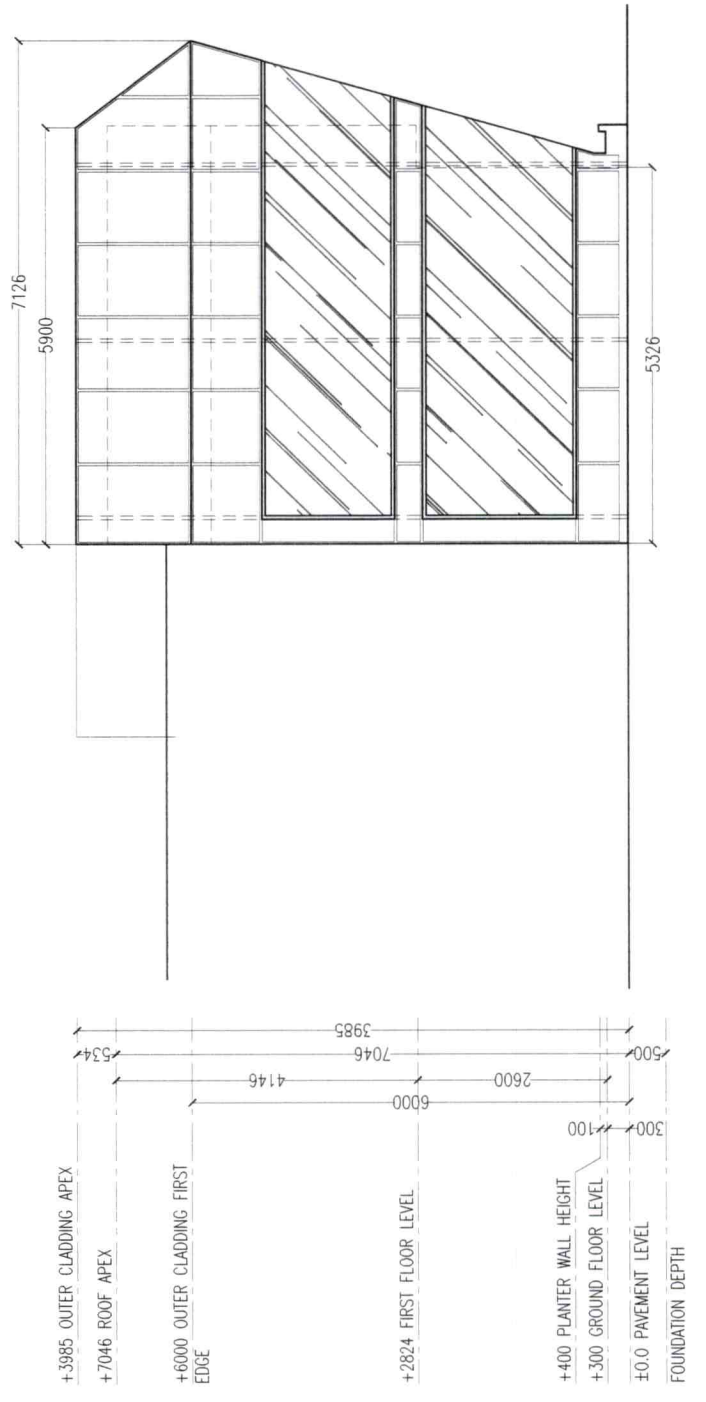

**ELEVATION B**

SCALE 1:100

