


REVISION NO.: 00

WARNING:
This drawing shall not be used for construction
unless certified.
Contractor to verify all dimensions of existing
work on site before commencing any work or
repeating shop drawings.
Do not scale drawings, use written dimensions
only.
This drawing is to be read in conjunction with
the specifications and conditions of contract.
This drawing and design is copyright and no
portion may be reproduced without the permission
of the MACO architects

A0

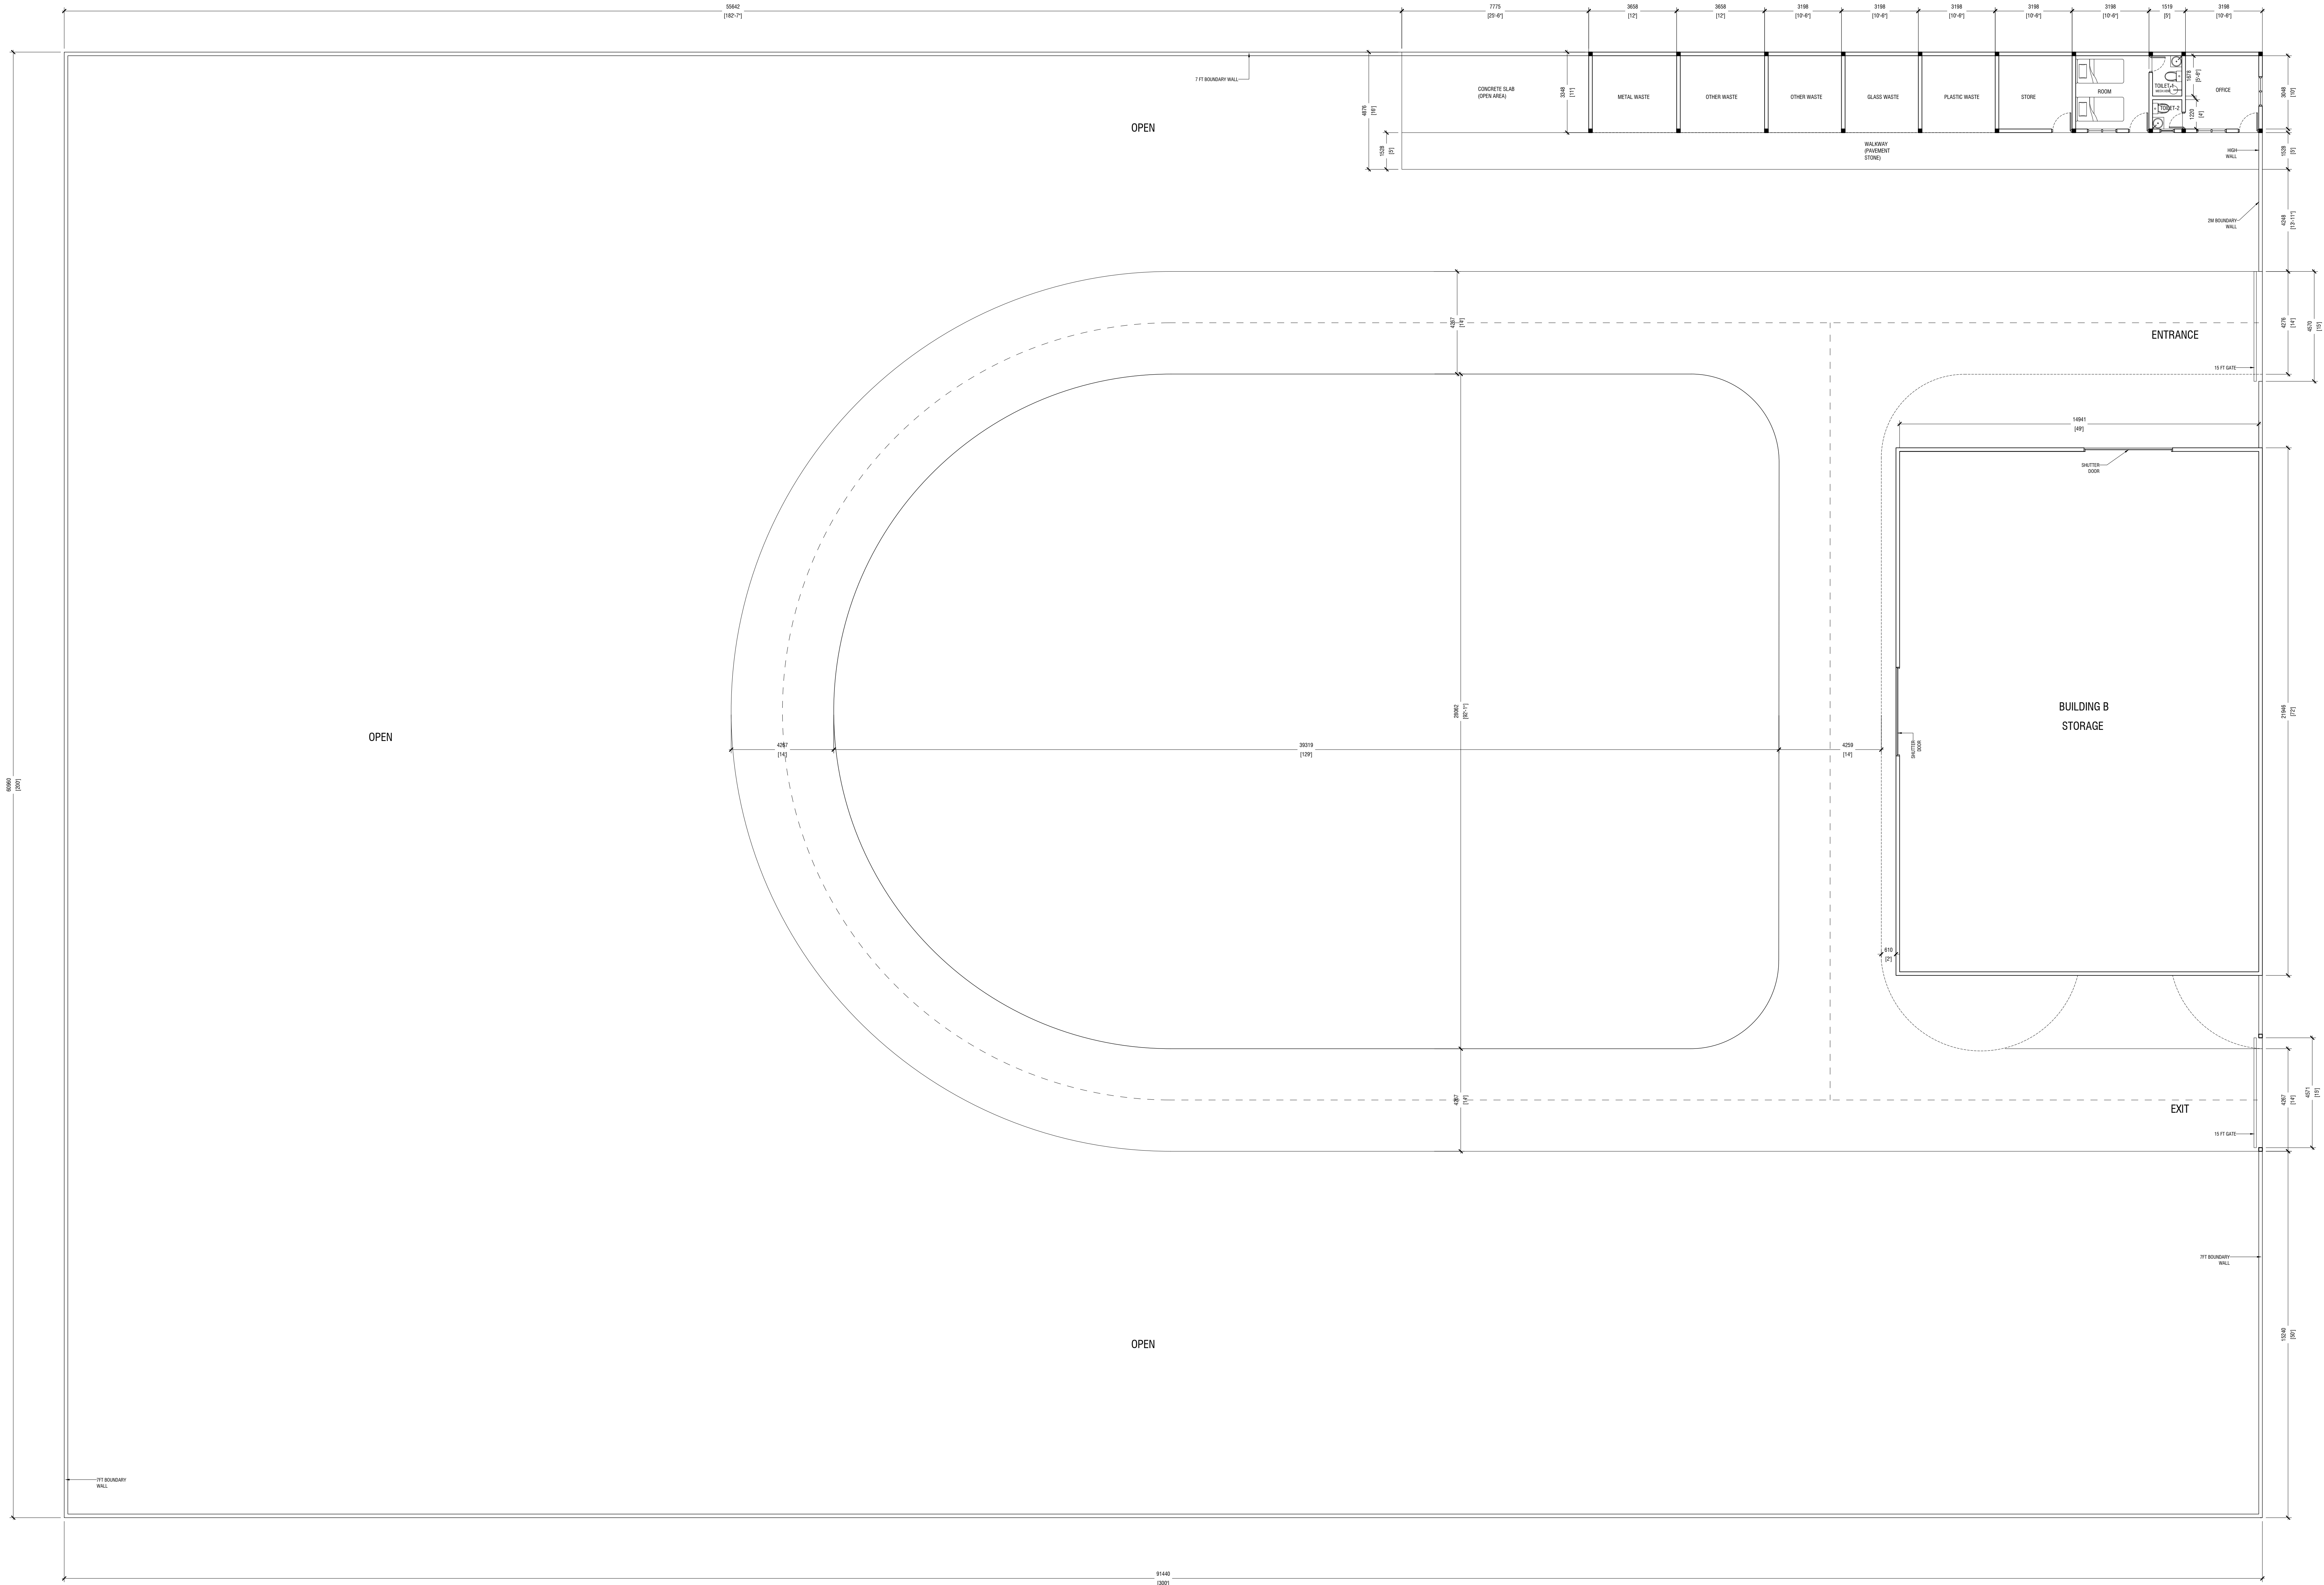

GROUND FLOOR PLAN
Scale: 1/8" = 1'-0"

MACO
DESIGNS

Contact: 7989966, 7691671
Email: info@maco.mv

CLIENT:
KAASHIDHOO COUNCIL

PROJECT:
**WASTE MANAGEMENT
CENTER
K. KAASHIDHOO**

SCALE: AS GIVEN


DRWNG TITLE : AS GIVN

DATE: 02/01/24

REVISION NO.: 00


WARNING:
This drawing shall not be used for construction unless certified.
Contractor is to verify all dimensions of existing work before commencing any work of engineering shop drawings.
Do not scale drawings, use written dimensions only.
This drawing is to be used in conjunction with the specifications and conditions of contract.
This drawing and design are copyright and no portion may be reproduced without the permission of the MACO architects.

A0A

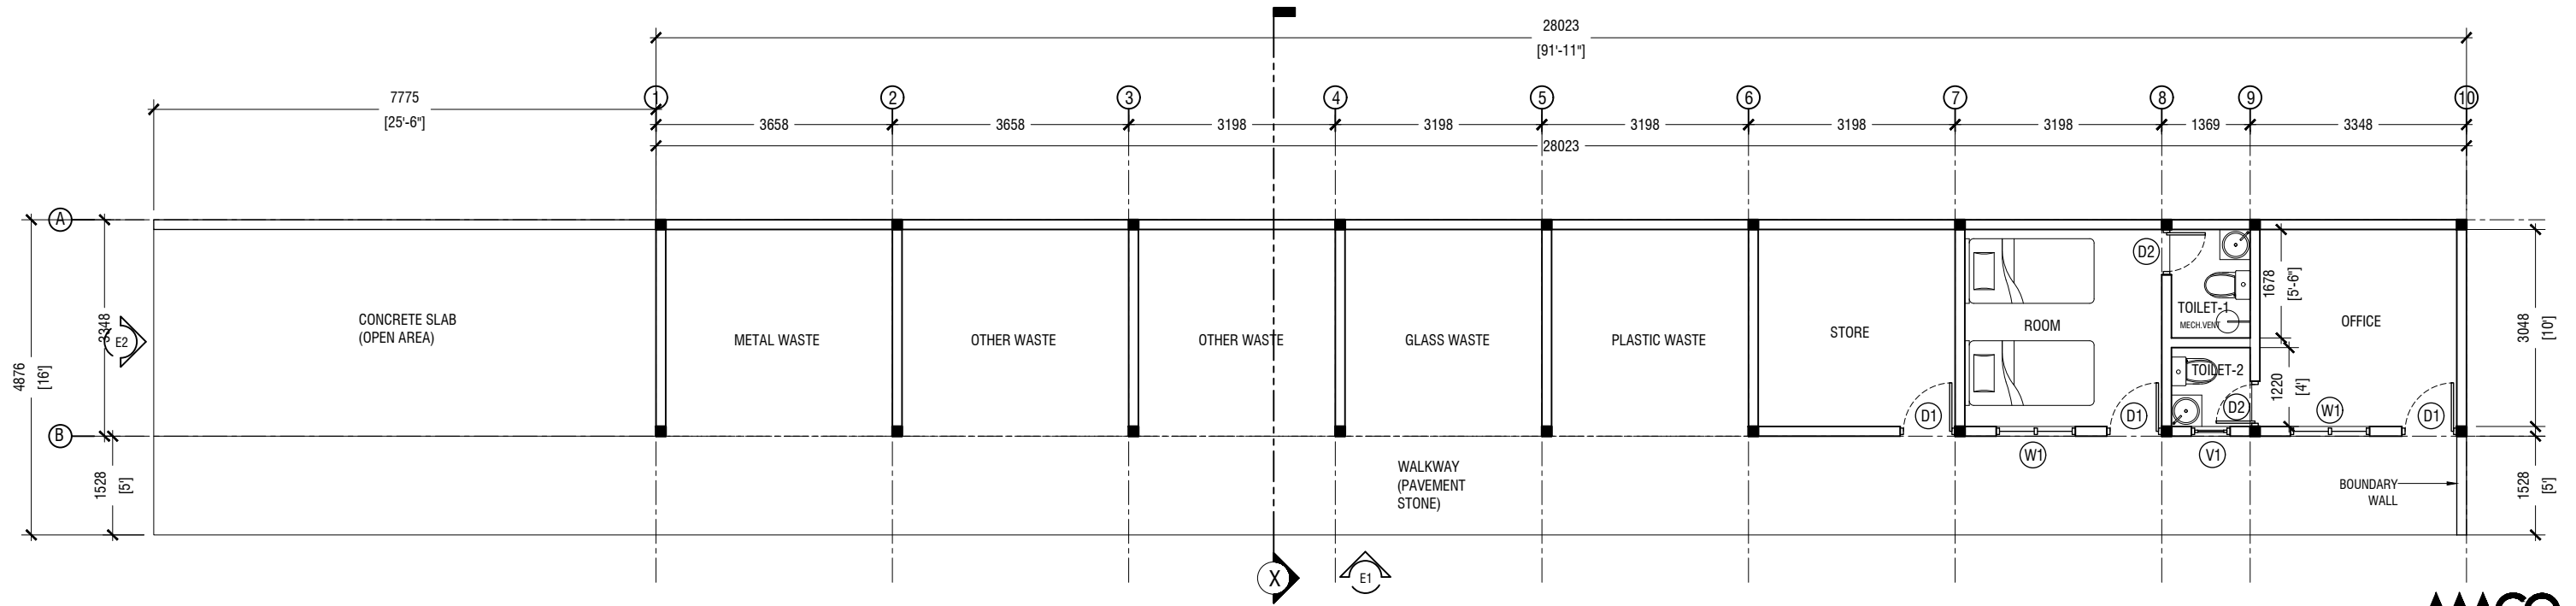

DOOR LABEL	W1V1D2D3			
FFL				
DESCRIPTION	<div>WINDOW, FRAME=AL+PANEL=G IRONMONGERY = S.S</div> <div>VENT FRAME=AL+PANEL=G IRONMONGERY = S.S</div> <div>DOOR, FRAME=T+PANEL=T IRONMONGERY = S.S</div> <div>DOOR, FRAME=T+PANEL=T IRONMONGERY = S.S</div>			
VENTILATED AREA(M²)				

BUILDING A - GROUND FLOOR PLAN
SCALE = 1:100

 

MACO
DESIGNS

Contact: 7989966, 7691671

Email: info@maco.mv

CLIENT:

KAASHIDHOO COUNCIL

PROJECT:

WASTE MANAGEMENT

CENTER

K. KAASHIDHOO

SCALE: AS GIVEN


DRWNG TITLE : AS GIVN

DATE: D27M01Y24

REVISION NO.: 00

WARNING:
- This drawing shall not be used for construction unless certified.
- Contractor to verify all dimensions of existing works on site before commencing any work or preparing shop drawings.
- Do not scale drawings, use written dimensions only.
- This drawing is to be read in conjunction with the specifications and conditions of contract.
- This drawing and design is copyright, and no portion may be reproduced without the permission of the MACO architects

A1

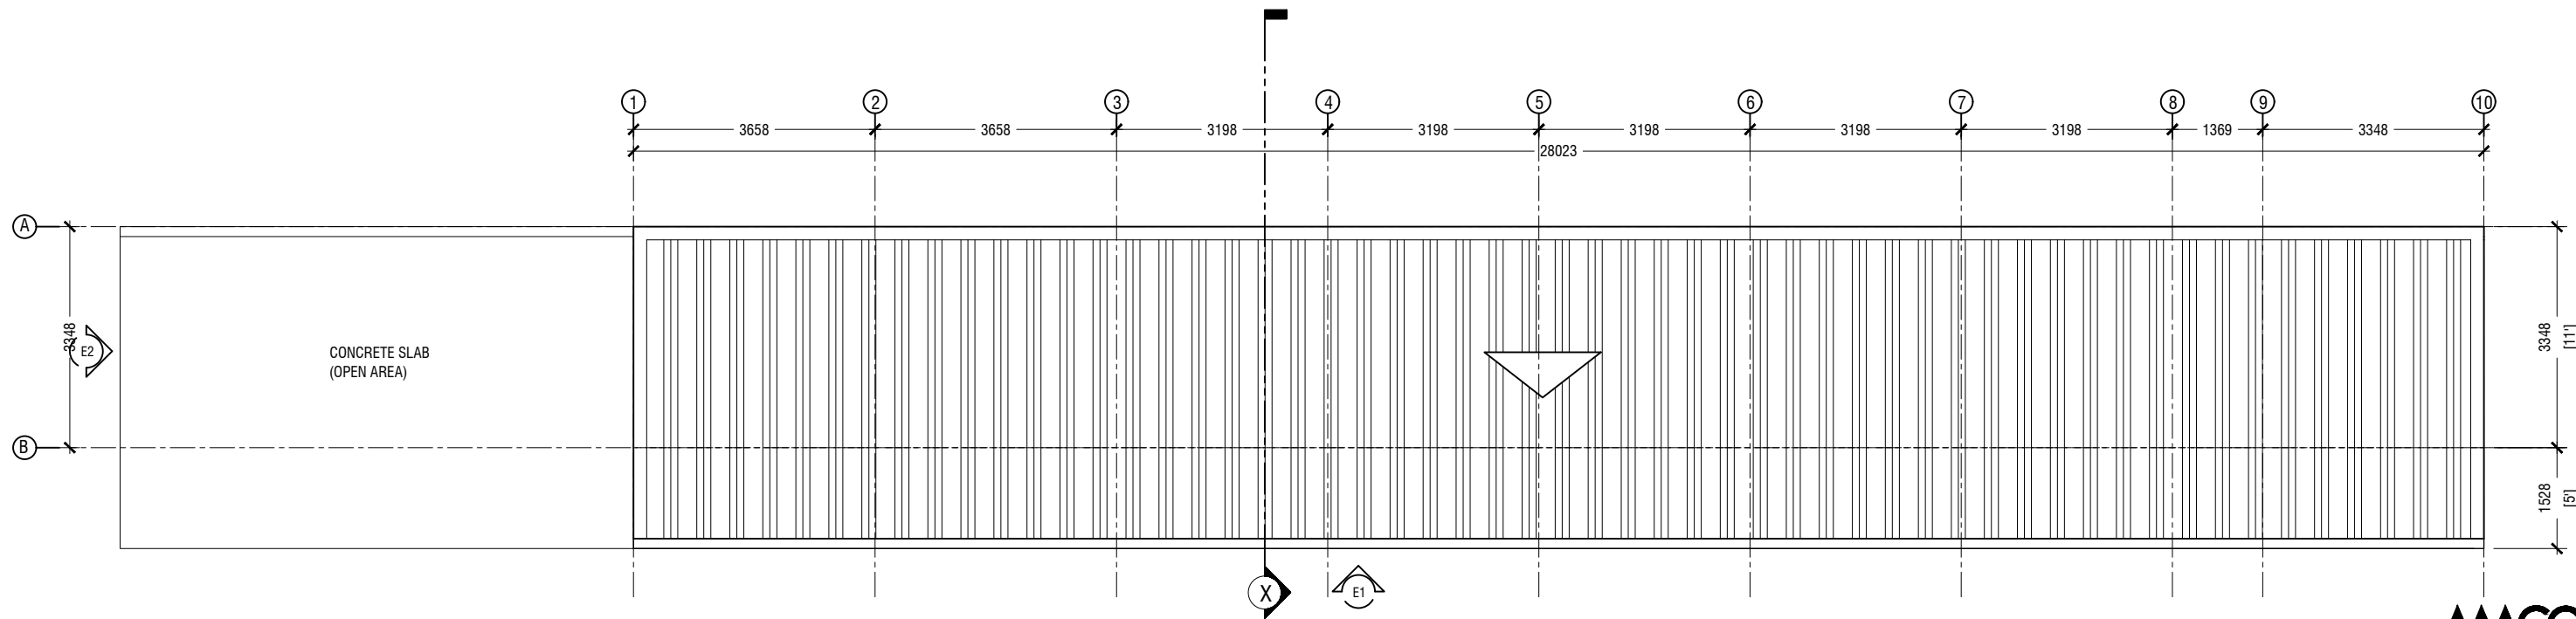

Contact: 7989966, 7691671

Email: info@maco.mv

CLIENT:

KAASHIDHOO COUNCIL

PROJECT:

WASTE MANAGEMENT
CENTER

K. KAASHIDHOO

SCALE: AS GIVEN

DRWNG TITLE : AS GIVN


DATE: D27M01Y24

REVISION NO.: 00


WARNING:
- This drawing shall not be used for construction unless certified.
- Contractor to verify all dimensions of existing works on site before commencing any work or preparing shop drawings.
- Do not scale drawings, use written dimensions only.
- This drawing is to be read in conjunction with the specifications and conditions of contract.
- This drawing and design is copyright, and no portion may be reproduced without the permission of the MACO architects

BUILDING A - ROOF PLAN

SCALE = 1:100

 


A2

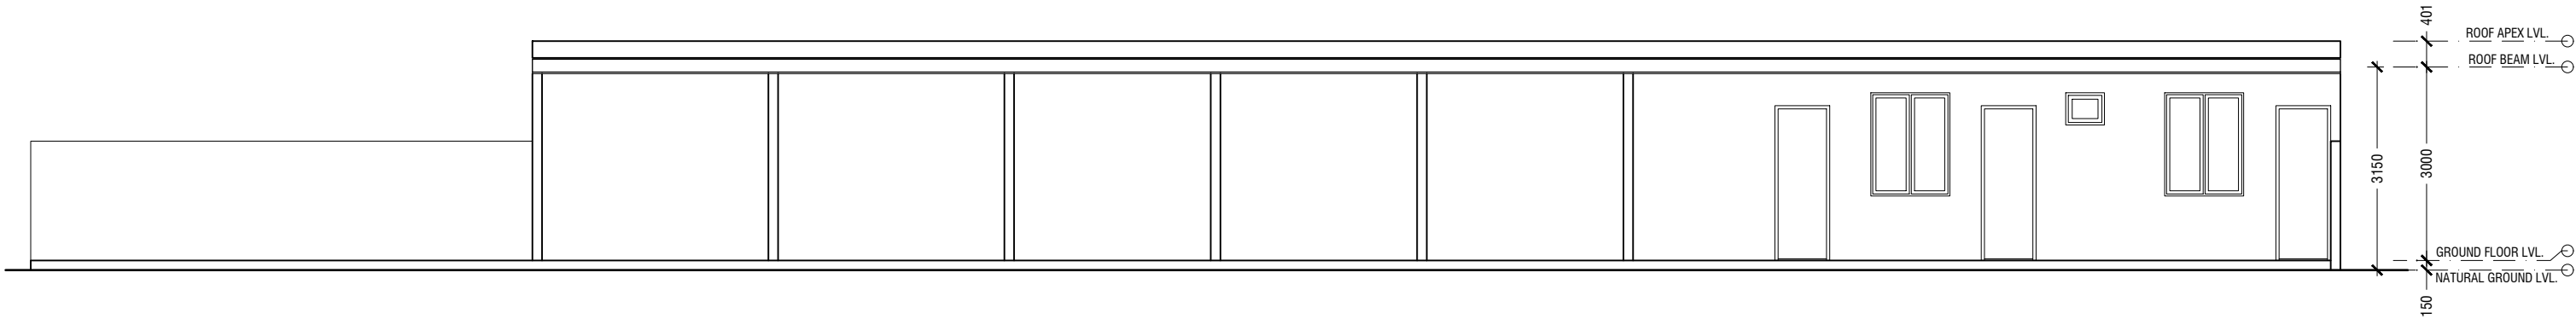



ELEVATION E1

SCALE = 1:100

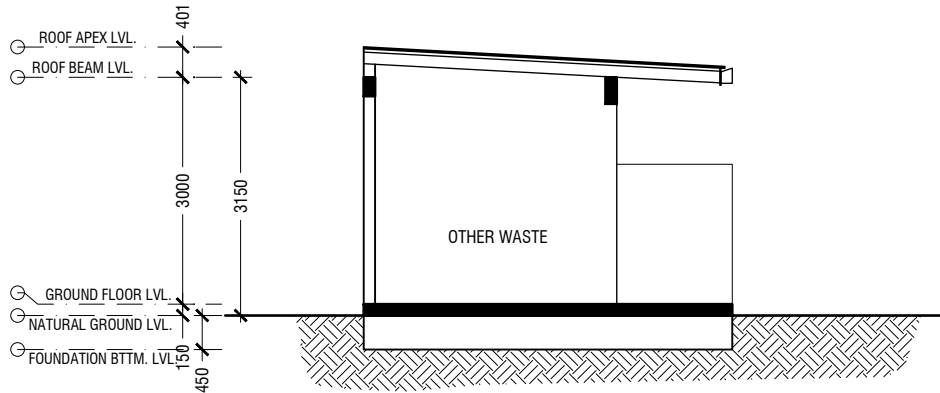


SECTION X-X

SCALE = 1:100

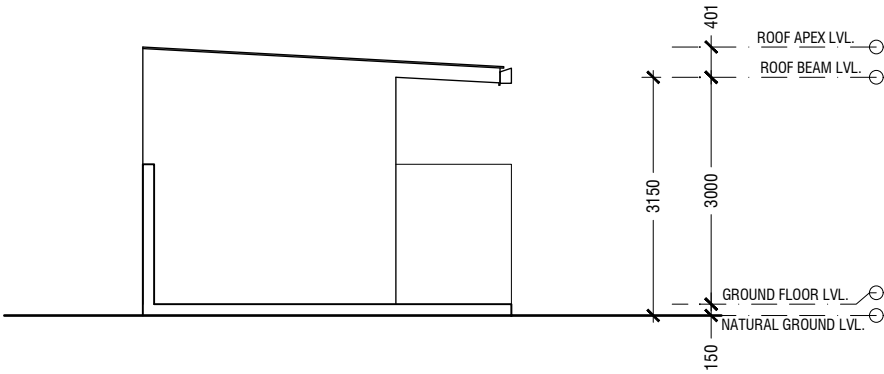 


ELEVATION E2

SCALE = 1:100

 

BUILDING A - ROOF PLAN

SCALE = 1:100

 

MACO
DESIGNS

Contact: 7989966, 7691671

Email: info@maco.mv

CLIENT:

KAASHIDHOO COUNCIL

PROJECT:

WASTE MANAGEMENT
CENTER
K. KAASHIDHOO

SCALE: AS GIVEN


DRWNG TITLE : AS GIVN

DATE: D27M01Y24


REVISION NO.: 00

WARNING:
- This drawing shall not be used for construction unless certified.
- Contractor to verify all dimensions of existing works on site before commencing any work or preparing shop drawings.
- Do not scale drawings, use written dimensions only.
- This drawing is to be read in conjunction with the specifications and conditions of contract.
- This drawing and design is copyright, and no portion may be reproduced without the permission of the MACO architects

A3

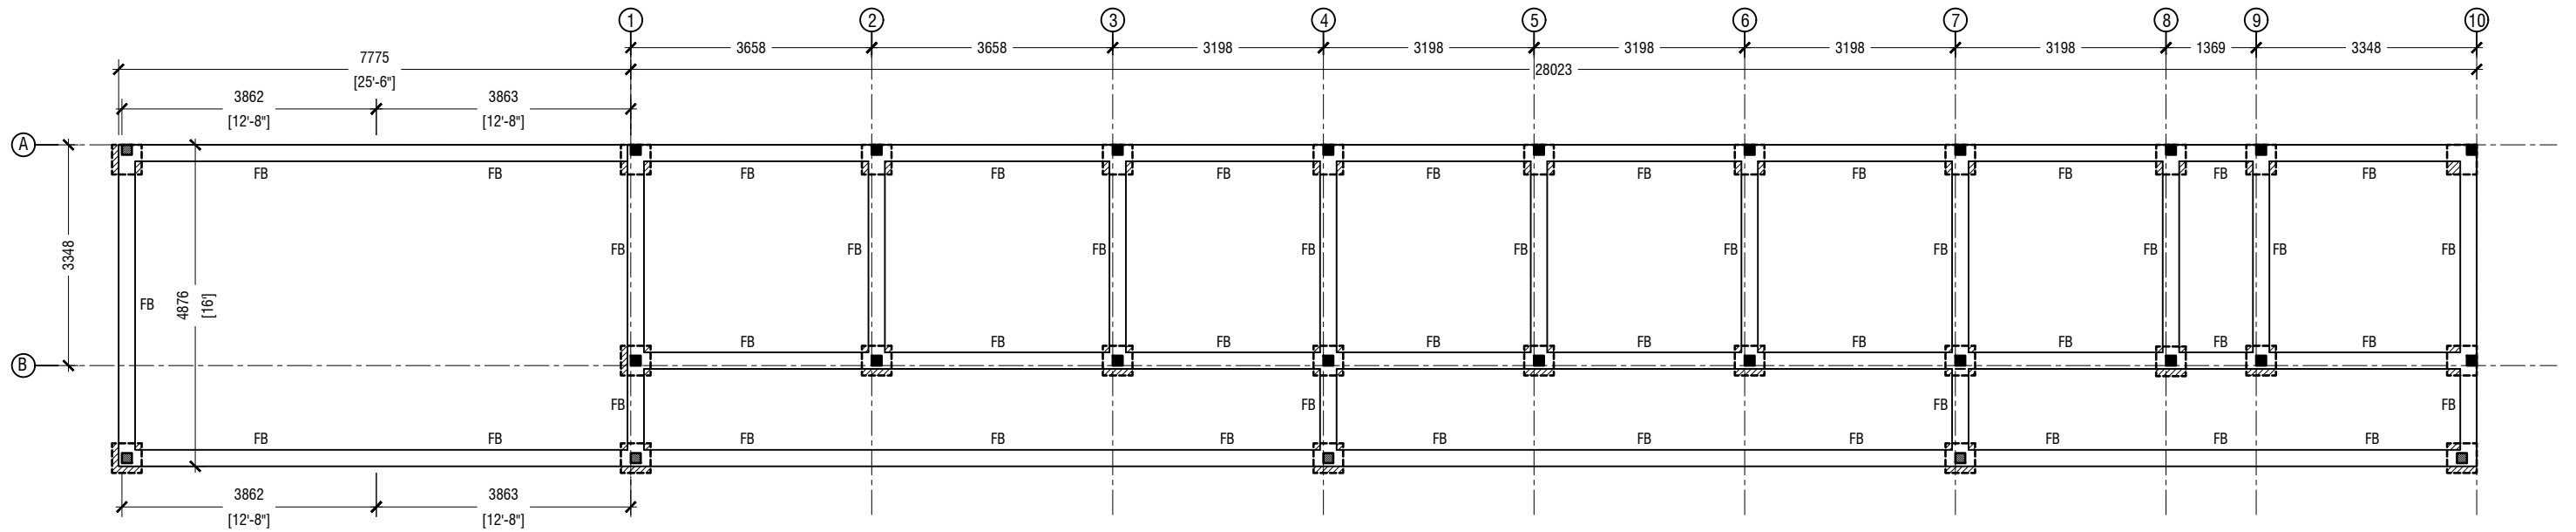


NOTE:
■ STUMP COLUMN UPTO GROUND SLAB LEVEL
ALL COLUMNS ARE C1 UNLESS SPECIFIED OTHERWISE
ALL FOOTINGS ARE F1 UNLESS SPECIFIED OTHERWISE
----- FOUNDATION BEAM FB
FOUNDATION DEPTH = 600mm

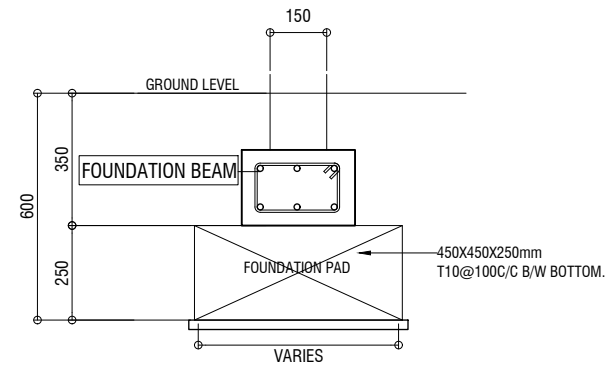

FOOTING DETAILS

BUILDING A - FOUNDATION PLAN
SCALE = 1:100

 

Contact: 7989966, 7691671
Email: info@maco.mv

CLIENT:
KAASHIDHOO COUNCIL

PROJECT:
WASTE MANAGEMENT
CENTER
K. KAASHIDHOO

SCALE: AS GIVEN



DRWNG TITLE : AS GIVN

DATE: D27M01Y24






REVISION NO.: 00

WARNING:
- This drawing shall not be used for construction unless certified.
- Contractor to verify all dimensions of existing works on site before commencing any work or preparing shop drawings.
- Do not scale drawings, use written dimensions only.
- This drawing is to be read in conjunction with the specifications and conditions of contract.
- This drawing and design is copyright, and no portion may be reproduced without the permission of the MACO architects

S1

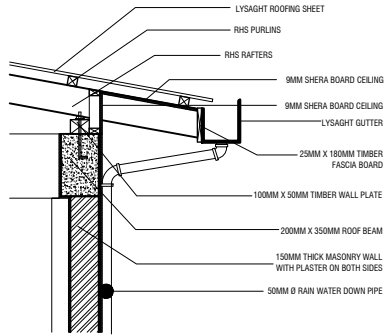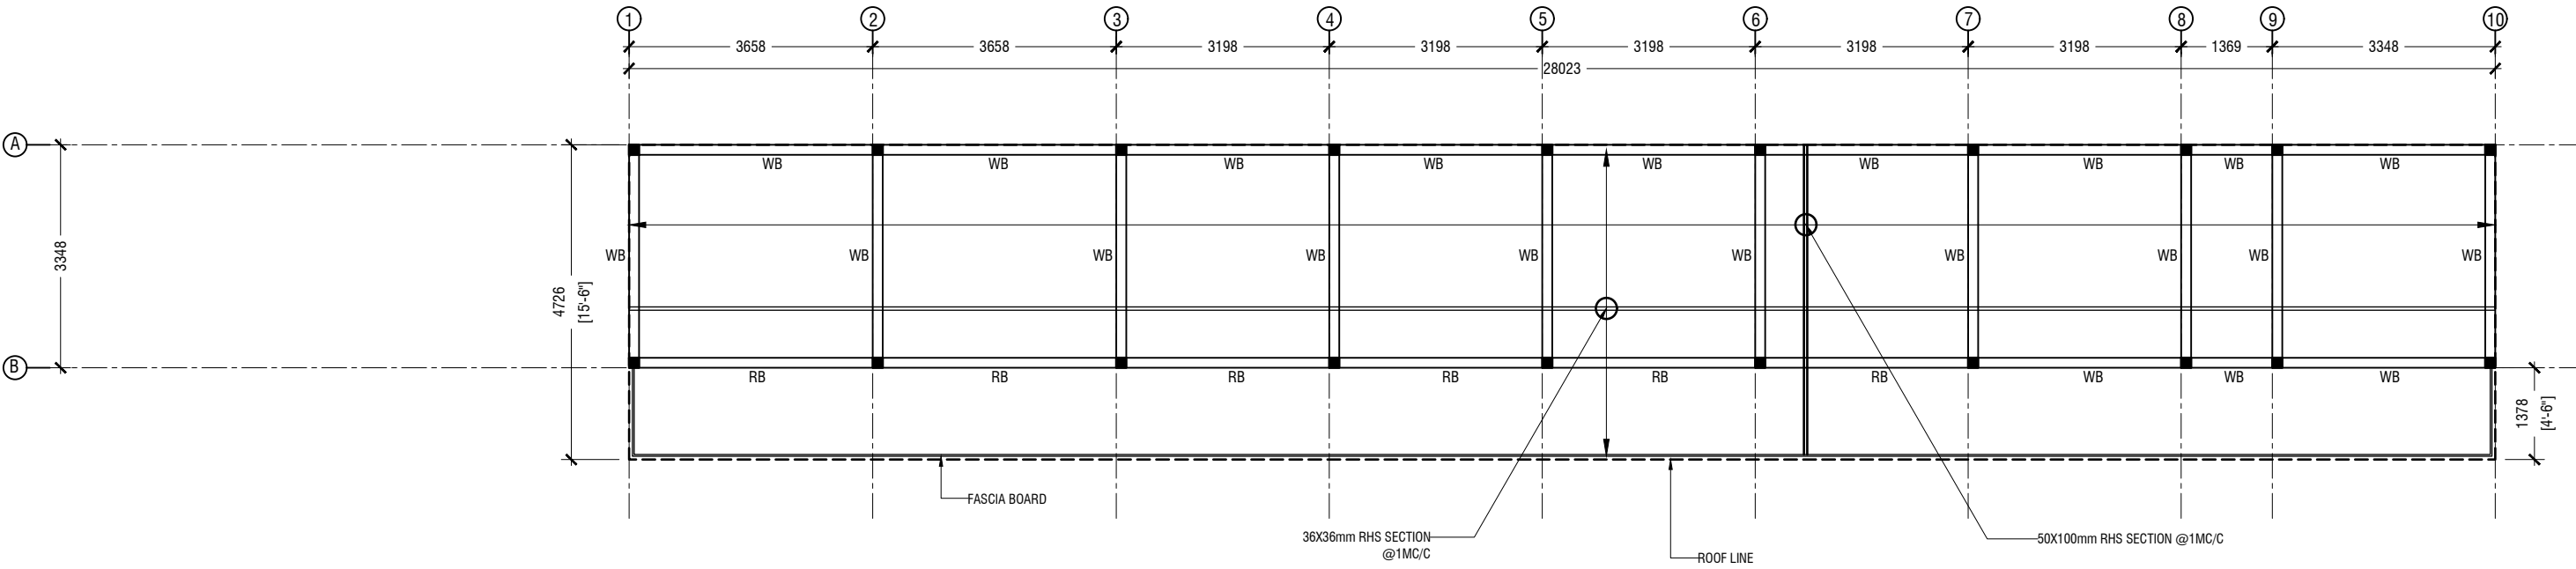

ROOF GUTTER DETAIL
SCALE = 1:20

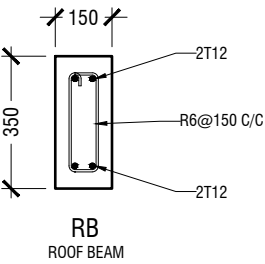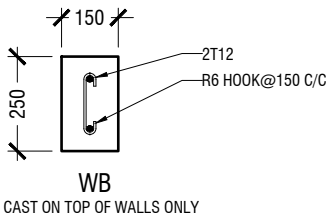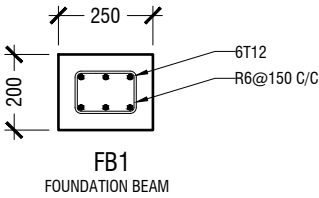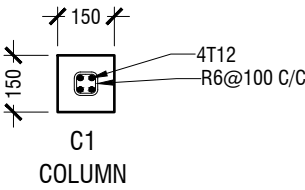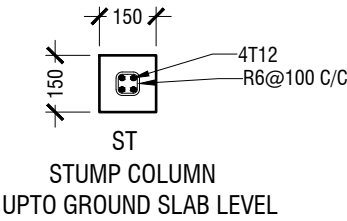

Contact: 7989966, 7691671
Email: info@maco.mv


CLIENT:
KAASHIDHOO COUNCIL


PROJECT:
WASTE MANAGEMENT
CENTER
K. KAASHIDHOO

SCALE: AS GIVEN
DRWNG TITLE : AS GIVN
DATE: D27M01Y24
REVISION NO.: 00

WARNING:
- This drawing shall not be used for construction unless certified.
- Contractor to verify all dimensions of existing works on site before commencing any work or preparing shop drawings.
- Do not scale drawings, use written dimensions only.
- This drawing is to be read in conjunction with the specifications and conditions of contract.
- This drawing and design is copyright, and no portion may be reproduced without the permission of the MACO architects



BUILDING A - ROOF STRUCTURE PLAN

 

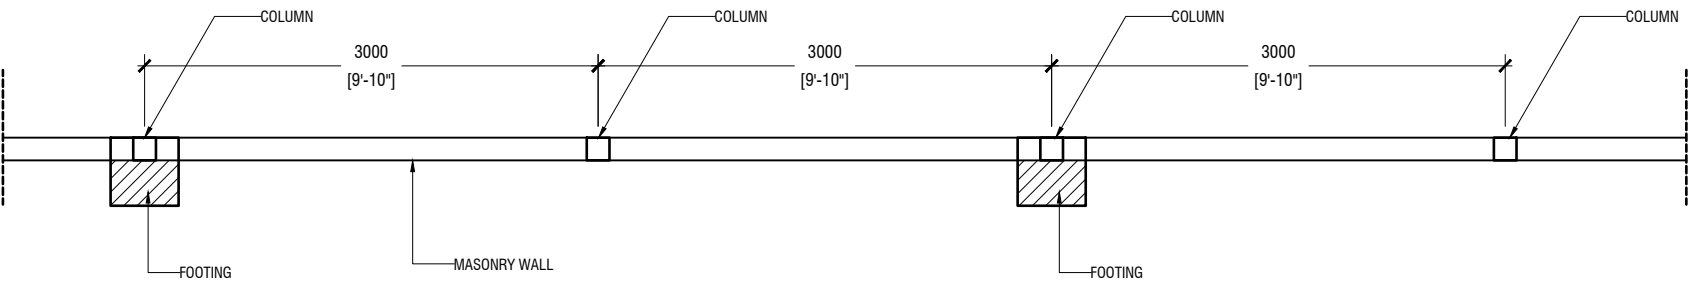

BOUNDARY WALL DETAIL PLAN (TYPICAL PLAN)
1:50 SCALE

NOTE:
FOOTINGS ARE USED IN EVERY OTHER COLUMN
AS GIVEN IN THE DIAGRAM ABOVE
ALL FOOTINGS ARE F1 - 450X450X250mm T10@100C/C B/W BTM.
ALL COLUMNS ARE C1 - 150X150mm 4T12 R6@150C/C

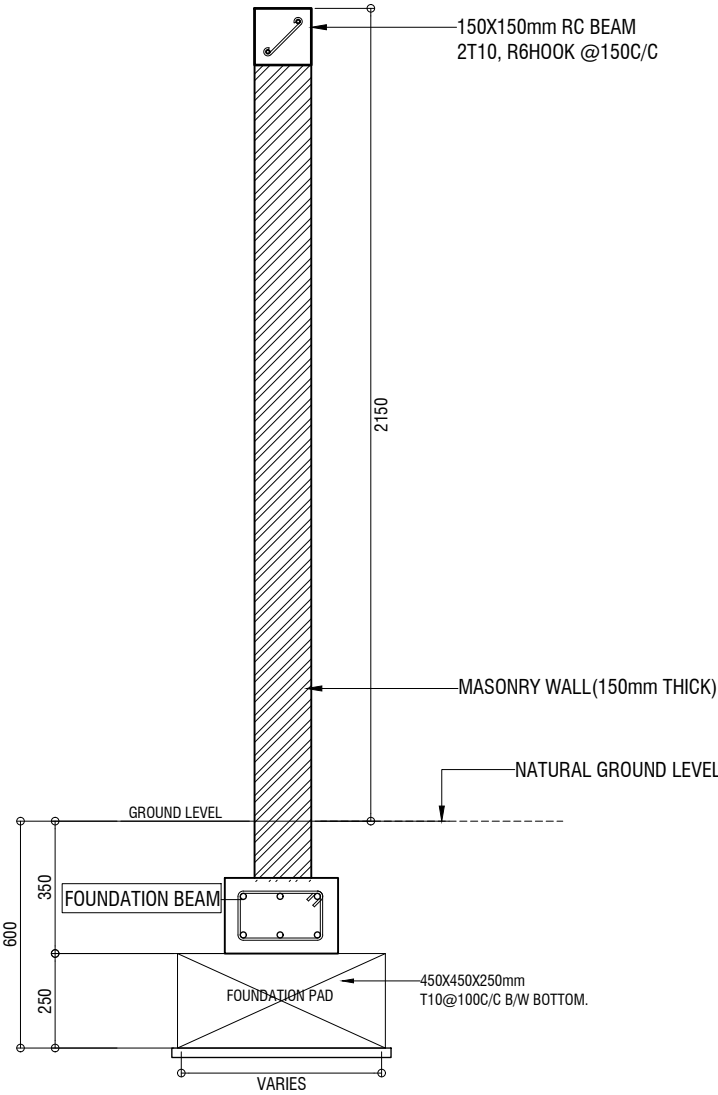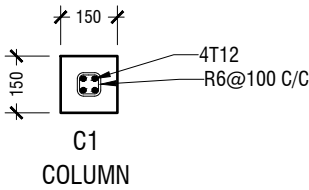

BOUNDARY WALL DETAIL WITH FOOTING
1:20 SCALE


MACO
DESIGNS
Contact: 7989966, 7691671
Email: info@maco.mv


CLIENT:
KAASHIDHOO COUNCIL
PROJECT:
WASTE MANAGEMENT CENTER
K. KAASHIDHOO

SCALE: AS GIVEN
DRWNG TITLE : AS GIVN
DATE: D27M01Y24
REVISION NO.: 00

WARNING:
- This drawing shall not be used for construction unless certified.
- Contractor to verify all dimensions of existing works on site before commencing any work or preparing shop drawings.
- Do not scale drawings, use written dimensions only.
- This drawing is to be read in conjunction with the specifications and conditions of contract.
- This drawing and design is copyright, and no portion may be reproduced without the permission of the MACO architects

BOUNDARY WALL DETAIL

 

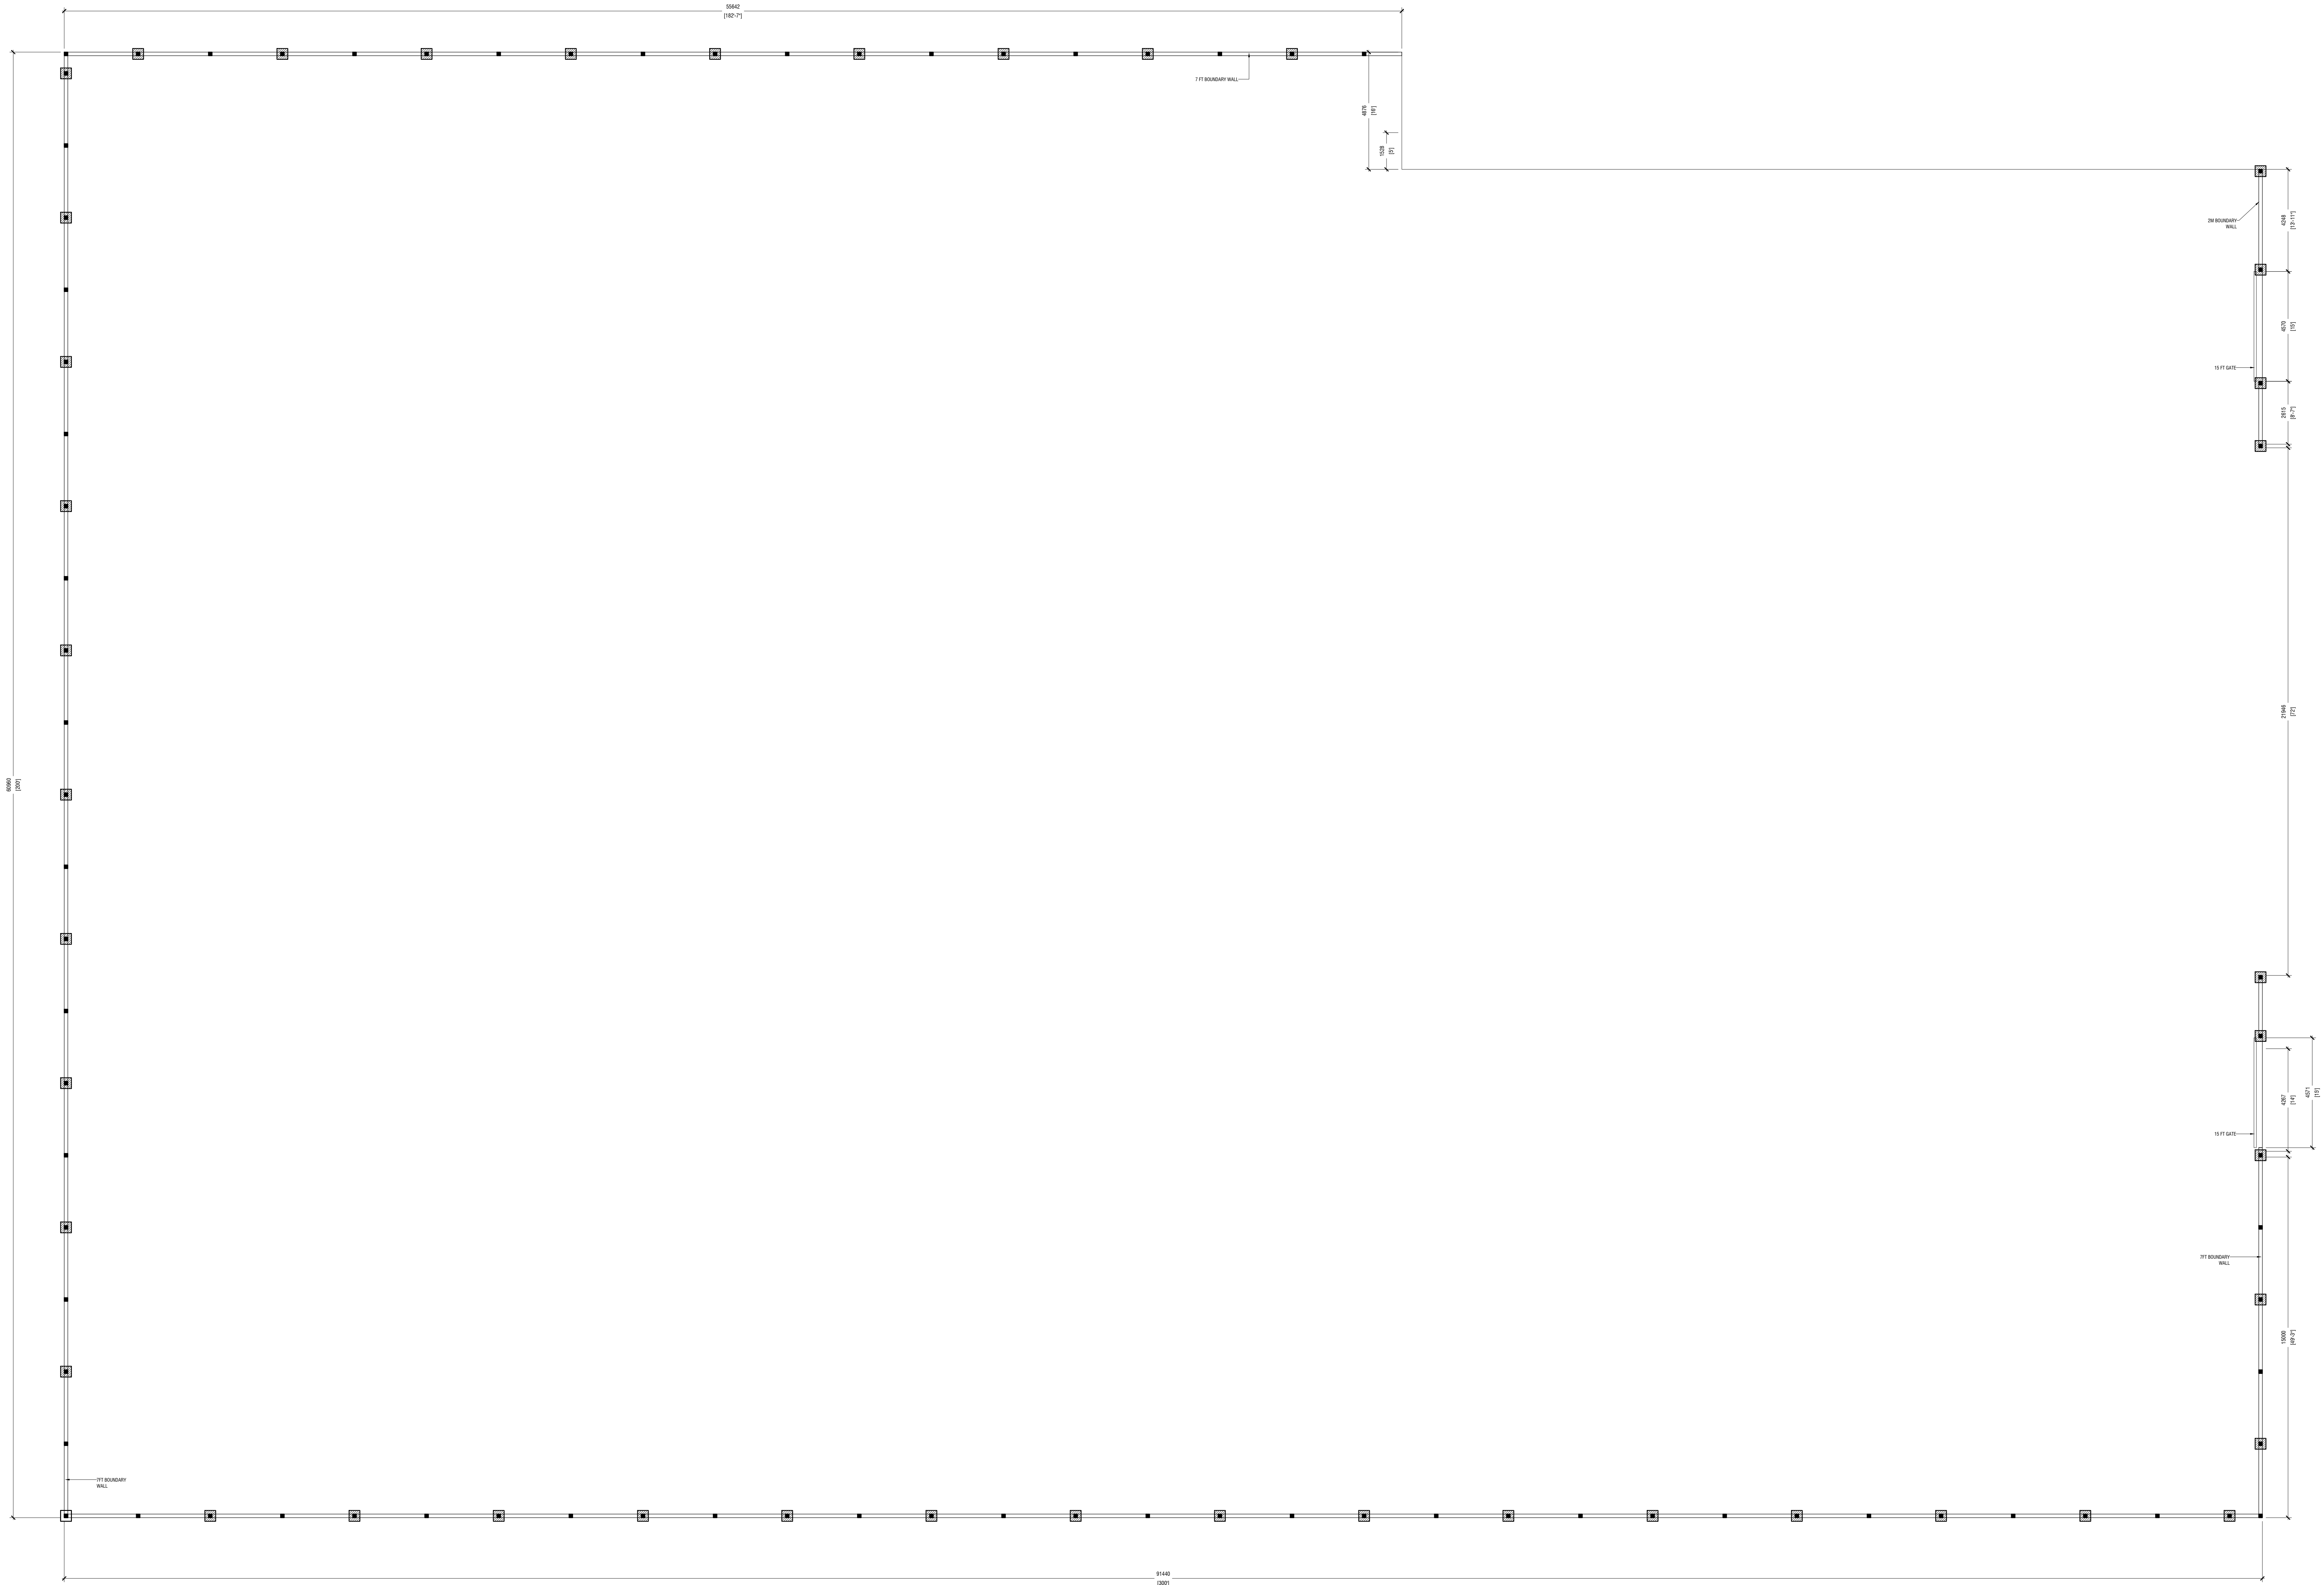

BOUNDARY WALL MAIN LAYOUT
Sheet: 1/10

NOTE:
ALL DIMENSIONS ARE IN
ALL FOOTINGS ARE IN

MACO
DESIGNS
Contact: 7989966, 7691671
Email: info@maco.mv

CLIENT:
KAASHIDHOO COUNCIL

PROJECT:
WASTE MANAGEMENT
CENTER
K. KAASHIDHOO

SCALE: AS GIVEN

DRWG TITLE : AS GIVN

DATE: 02/01/2024

REVISION NO.: 00

WARNING:
This drawing shall not be used for construction unless certified.
Contractor is to verify all dimensions of existing work before commencing any work of engineering and drawings.
This drawing is to be used in conjunction with the specifications and conditions of contract.
This drawing and design are copyright and no part may be reproduced without the permission of the MACO designs.