

Section 8: BOQ

8.2 Drawings

FISH CUTTING STATION

PROPOSED DESIGN

CLIENT | L.MAAVASHU COUNCIL OFFICE

OCTOBER 2024



FISH CUTTING
STATION
L^{MAAVAH}

CLIENT:

L^{MAAVAH} COUNCIL

DRWAN BY:

ALI FATHUHEE

SCALE:

AS GIVEN

PAPER:

A4

REVISION DATE:




AKA Maldives
LESS IS MORE

NOTES:

The drawings, concept and design contained are the properties of Respective Design Team. Use of any kind or copy of whole or part of this drawing, concept or design or use on other projects or sites other than that specified on this drawing is strictly prohibited.

PAGE NO:

A1/07

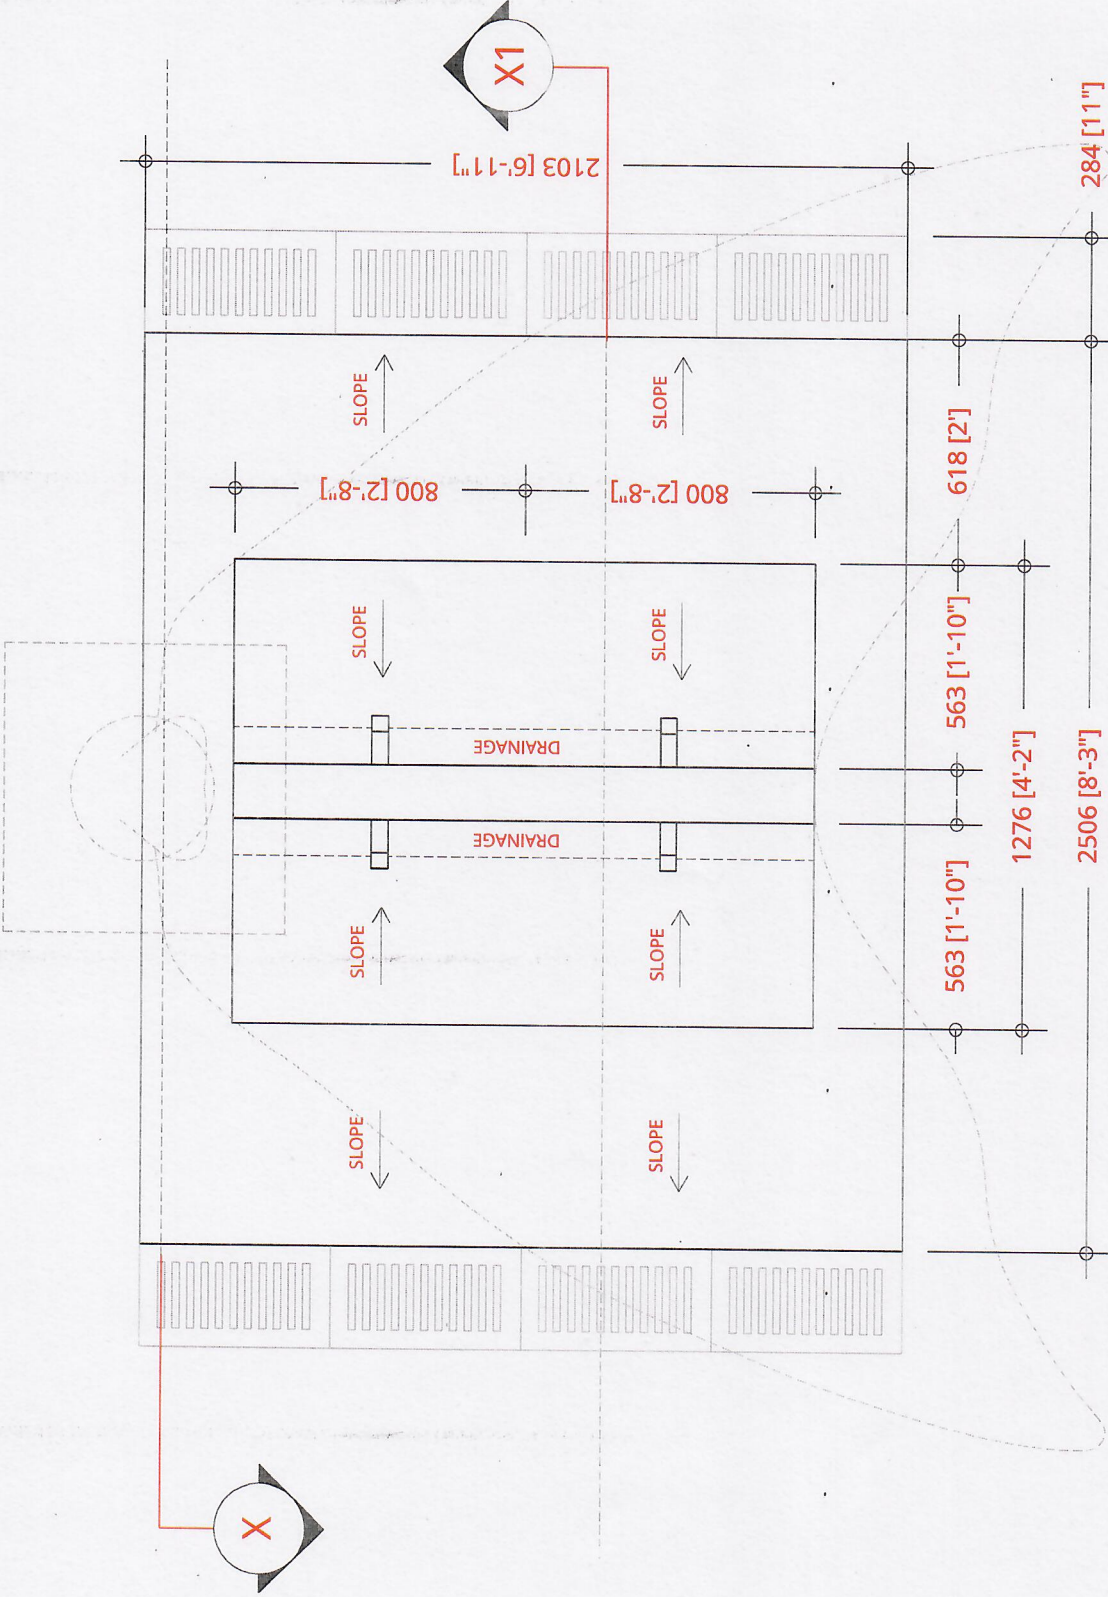

FLOOR PLAN

SCALE 1:20



3722 [12'-3"]

L. MAAVAH COUNCIL

ALI FATHUHEE

AS GIVEN

A4

REVISION DATE:



AKA Maldives
LESS IS MORE

NOTES:

NOTES:
The drawings, concept and design contained are the properties of Respective Design Team. Use of any kind or copy of whole or part of this drawing, concept or design for use on other projects or sites other than that specified on this drawing is strictly prohibited.


PAGE NO:

A2/07



SECTION X

SCALE 1:20

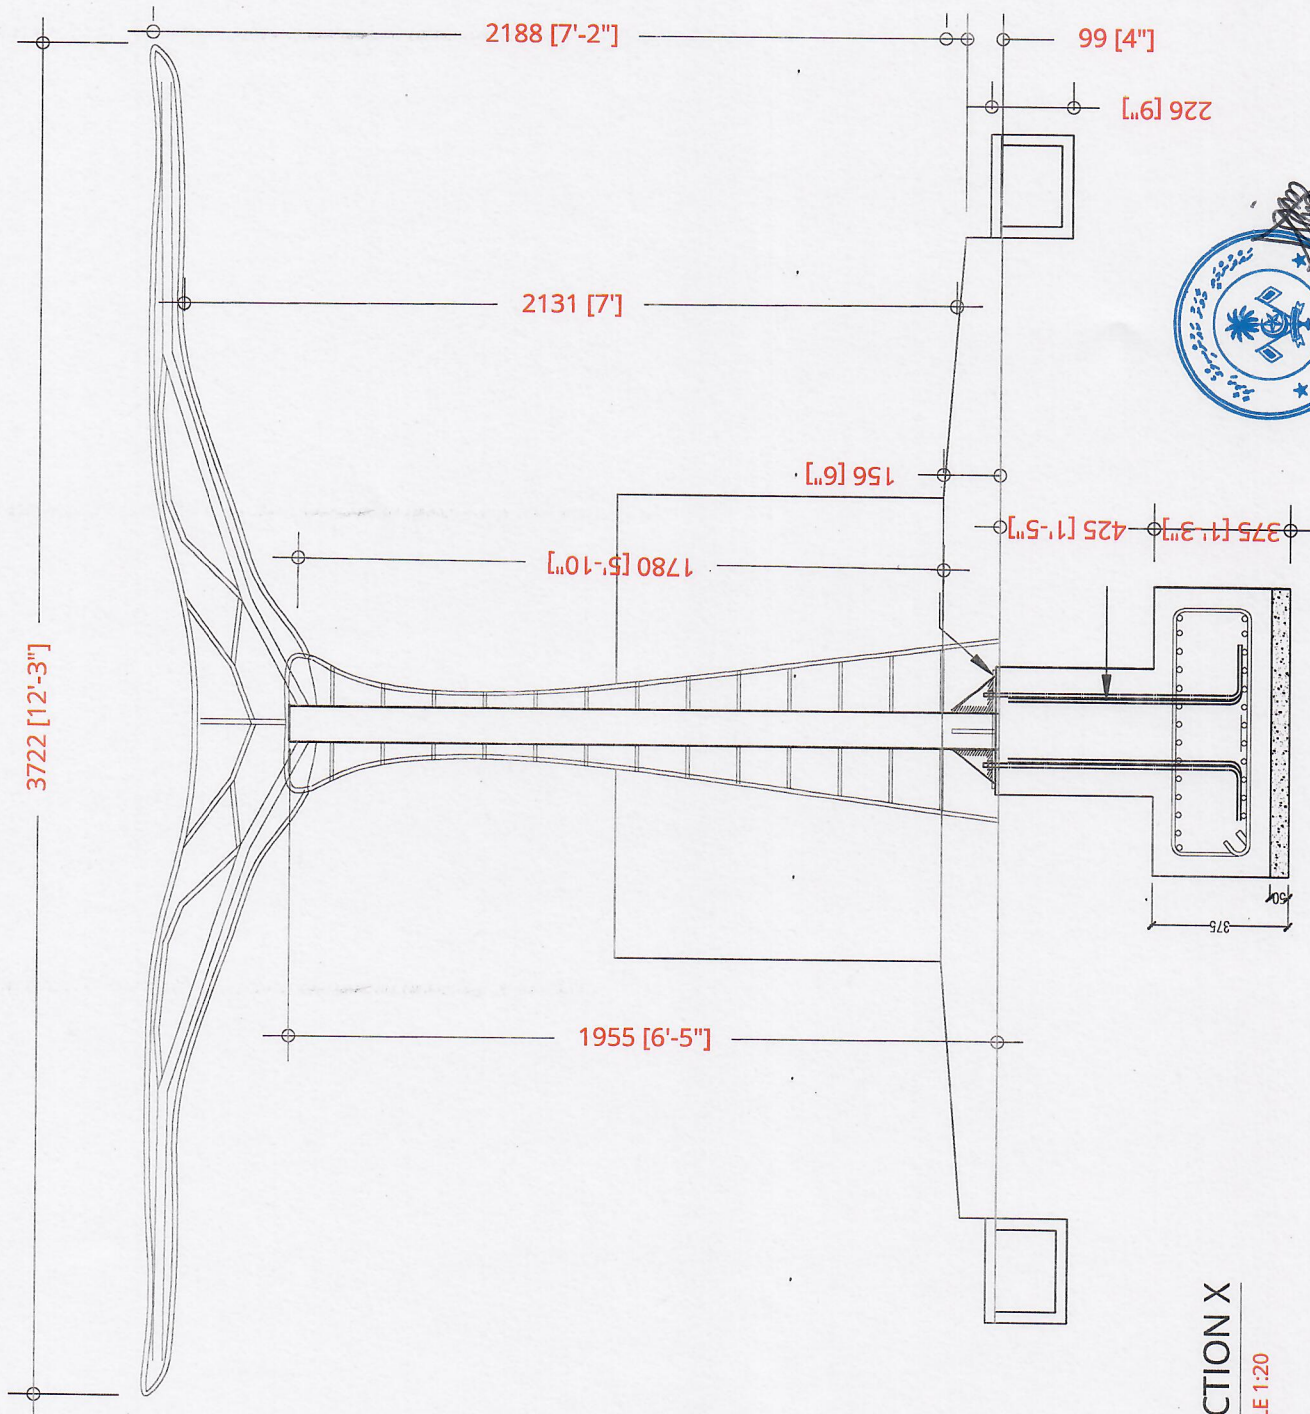

FISH CUTTING
STATION
L,MAVAH

CLIENT:

L,MAVAH COUNCIL

DRWAN BY:

ALI FATHUHEE


SCALE:

AS GIVEN

PAPER:

A4

REVISION DATE:

 


AKAMaldives
LESS IS MORE

NOTES:

The drawings, concept and design contained are the
properties of Respective Design Team. Use of any kind or
copy of whole or part of this drawing concept or design
or use on other projects or sites other than that specified
on this drawing is strictly prohibited.

PAGE NO:

A3/07

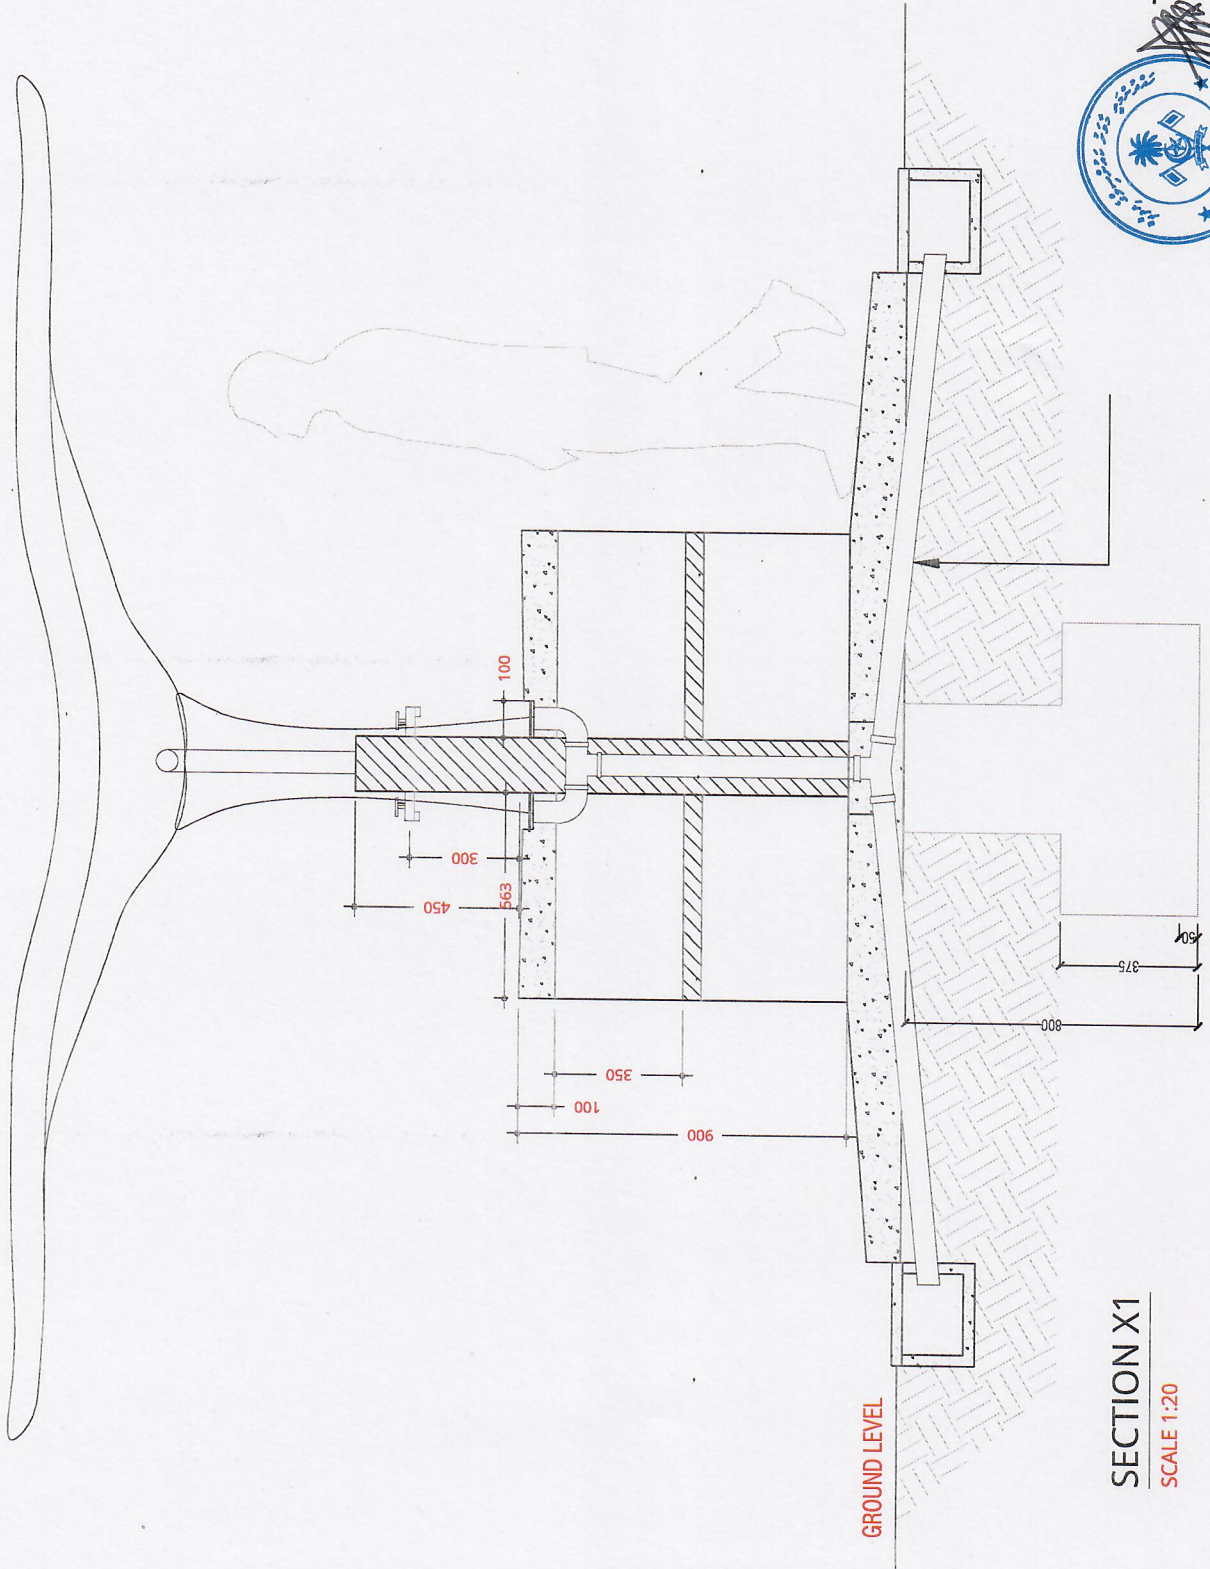

SECTION X1

SCALE 1:20

FISH CUTTING
STATION
L.MAAVAH

CLIENT:

L.MAAVAH COUNCIL

DRWAN BY:

ALI FATHUHEE

SCALE:

AS GIVEN

PAPER:

A4

REVISION DATE:




AKAMaldives
LESS IS MORE

NOTES:

The drawings, concept and design contained are the properties of Respective Design Team. Use of any kind or copy of whole or part of this drawing, concept or design or use on other projects or sites other than that specified on this drawing is strictly prohibited.

PAGE NO:

A4/07

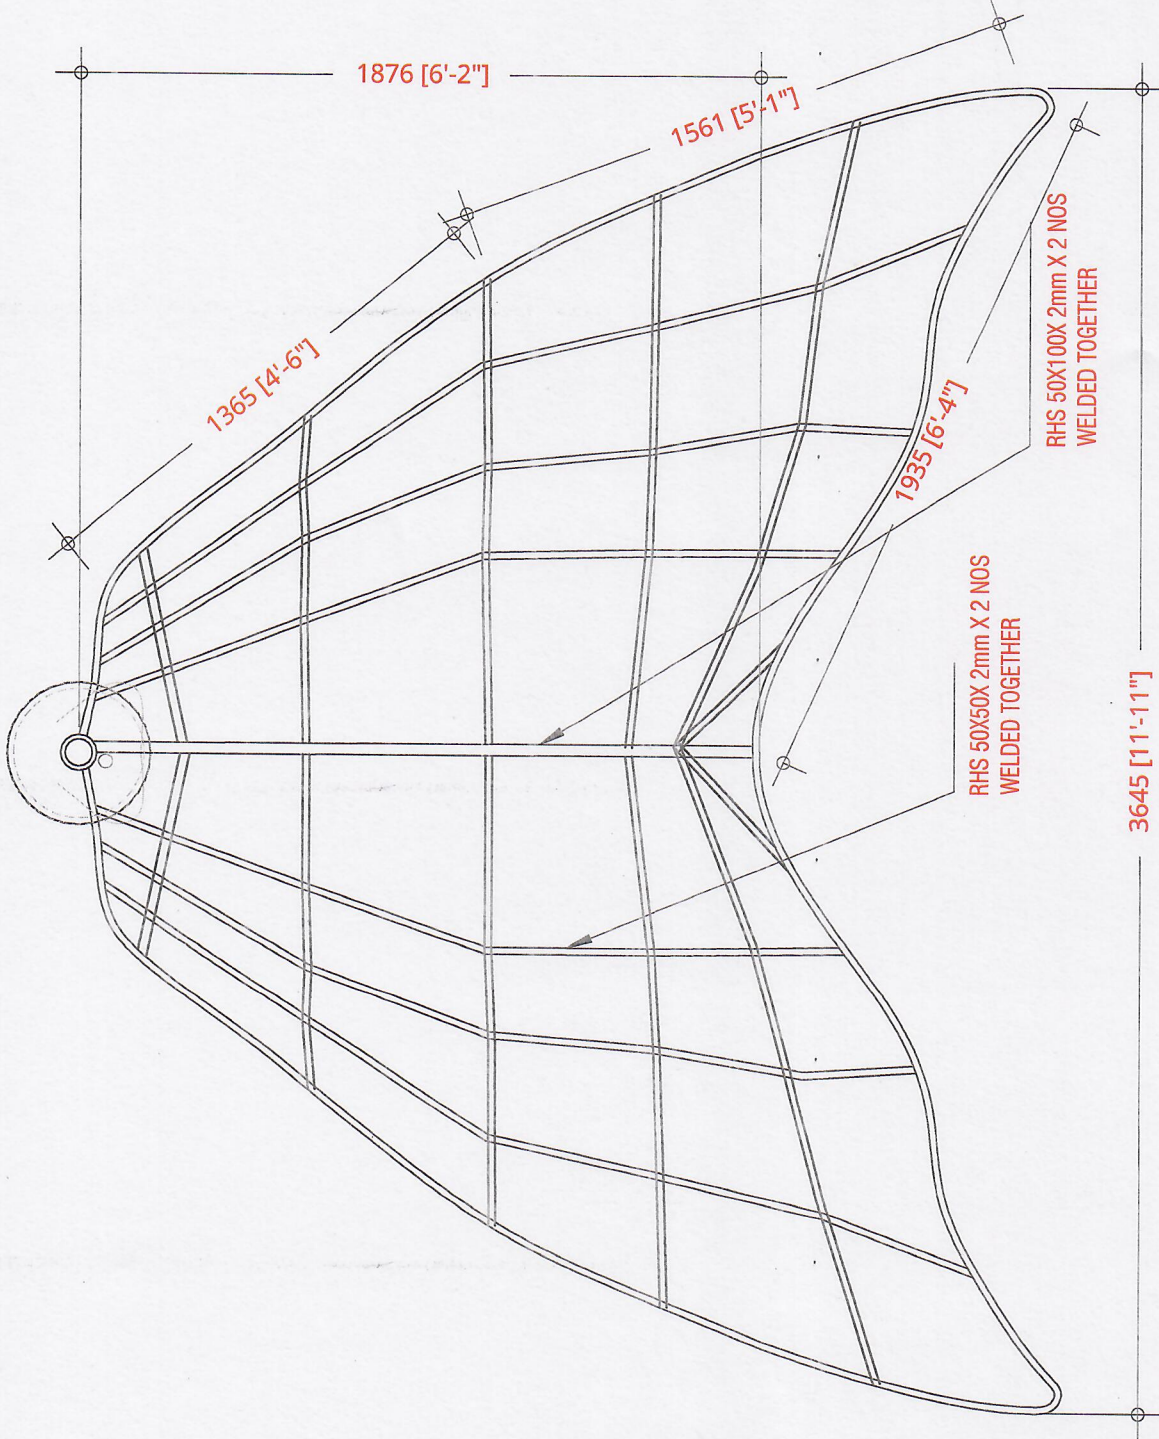

ROOF STRUCTURE

SCALE 1:20



FISH CUTTING
STATION
L.MAAVAH

CLIENT:

L.MAAVAH COUNCIL

DRWAN BY:

ALI FATHUHEE


SCALE:

AS GIVEN

PAPER:

A4

REVISION DATE:

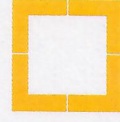


AKAMaldives
LESS IS MORE

NOTES:

The drawings, concept and design contained are the properties of Respective Design Team. Use of any kind or copy of whole or part of this drawing, concept or design or use on other projects or sites other than that specified on this drawing is strictly prohibited.

PAGE NO:

A5/07

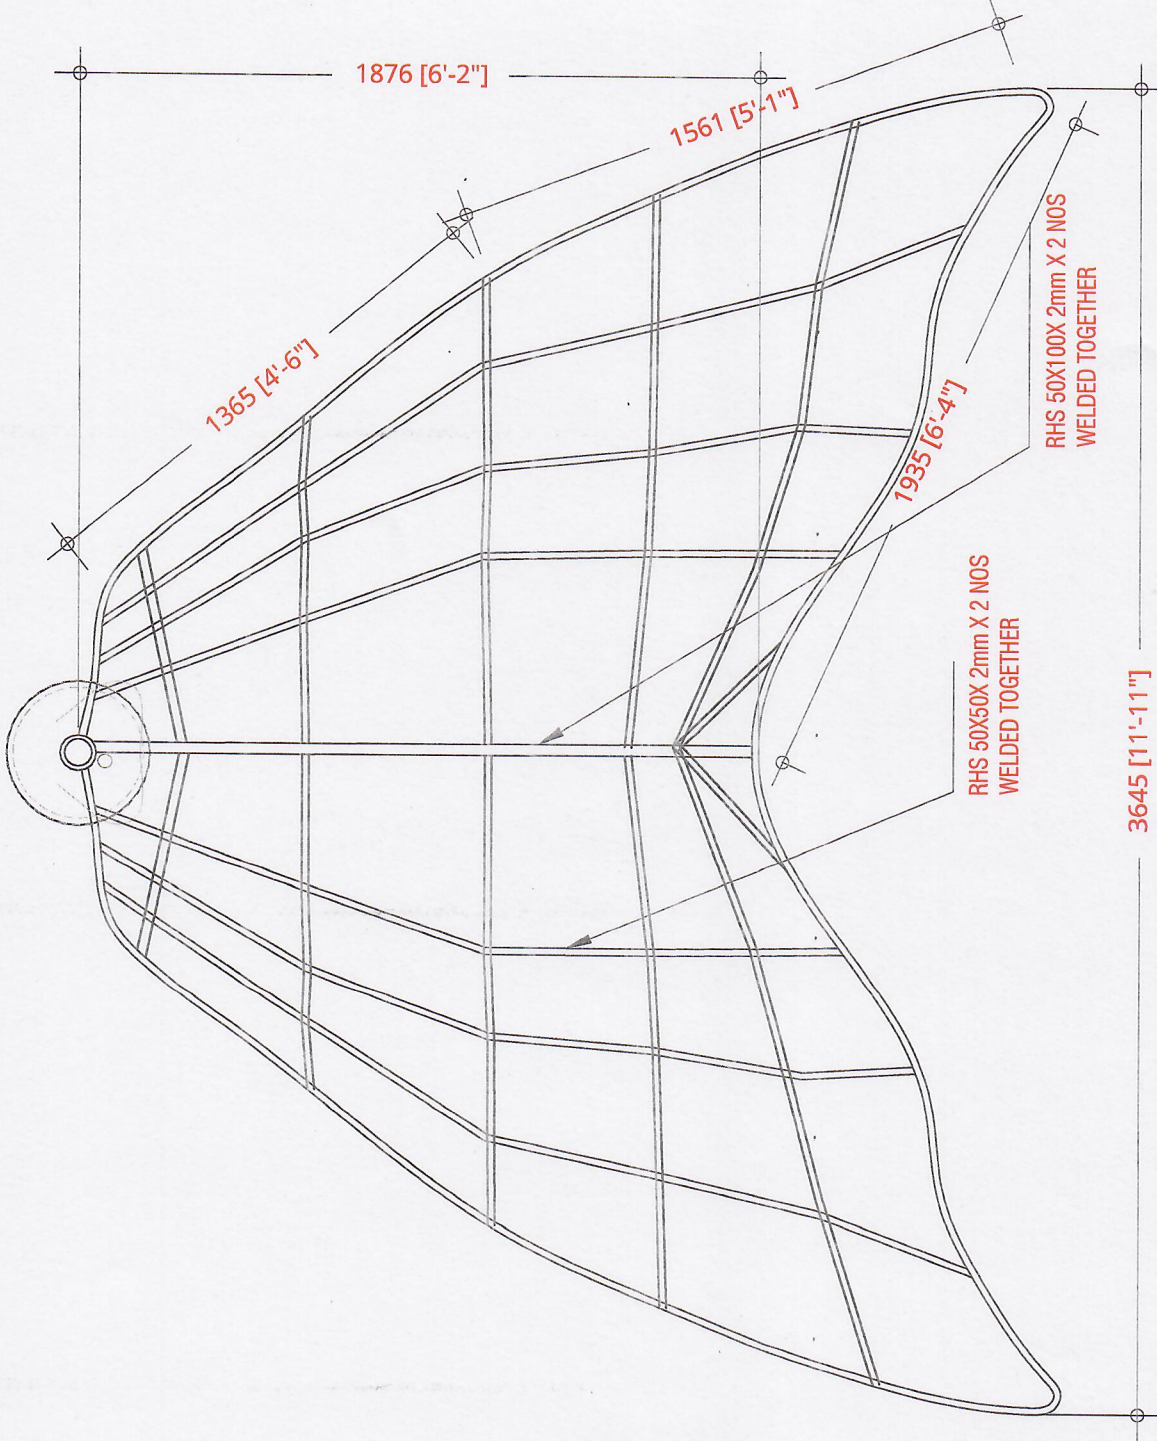

ROOF STRUCTURE

SCALE 1:20



FISH CUTTING
STATION
L.MAAVAH


CLIENT:
L.MAAVAH COUNCIL

DRWAN BY:
ALI FATHUHEE

SCALE:
AS GIVEN

PAPER:
A4

REVISION DATE:

 

AKA Maldives
LESS IS MORE

NOTES:

The drawings, concept and design contained are the
properties of Respective Design Team. Use of any kind or
copy of whole or part of this drawing, concept or design
or use on other projects or sites other than that specified
on this drawing is strictly prohibited.

PAGE NO:

A6/07



ROOFING
SCALE 1:20



FISH CUTTING
STATION
L.MAAVAH

CLIENT:

L.MAAVAH COUNCIL

DRAWN BY:

ALI FATHUHEE


SCALE:

AS GIVEN

PAPER:

A4

REVISION DATE:

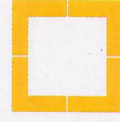


AKA Maldives
LESS IS MORE

NOTES:

The drawings, concept and design contained are the properties of Respective Design Team. Use of any kind or copy of whole or part of this drawing, concept or design or use on other projects or sites other than that specified on this drawing is strictly prohibited.

PAGE NO:


A6/07

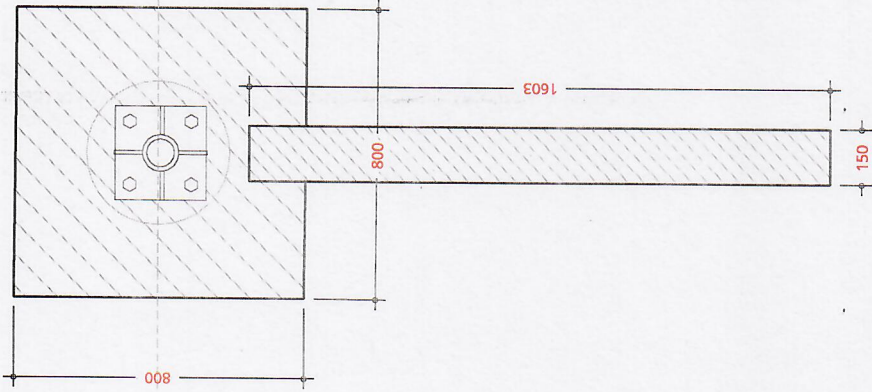

COLUMN DETAILS

SCALE 1:20



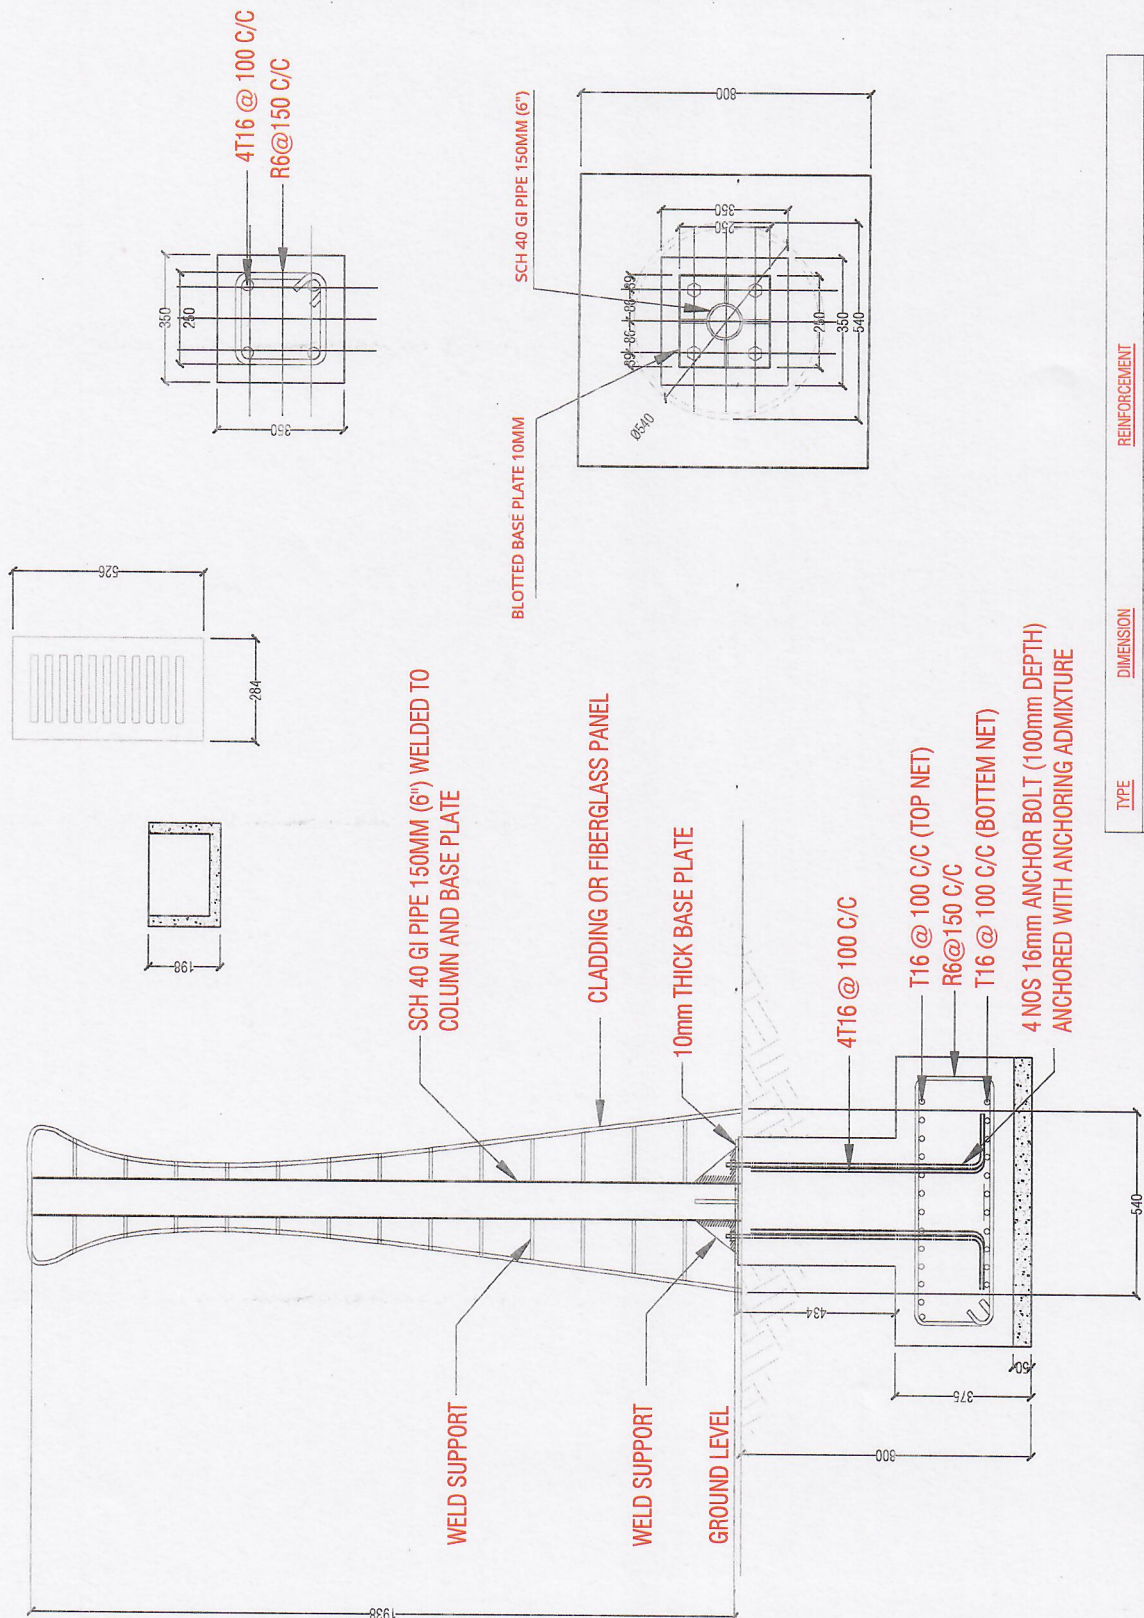

TYPE	DIMENSION	REINFORCEMENT
F1	800X800X375	RFMT: 7 T16@100 c/c BW (B1 & B2)

DETAILS

SCALE 1:20



