

Project :

PEOPLE'S PARLIAMENT MAIN LOBBY INTERIOR DESIGN


Client :

PEOPLE'S MAJLIS

Detail Design by:


MAKESHOP PVT LTD
(+960) 7918902
naffaz@makeshop.build



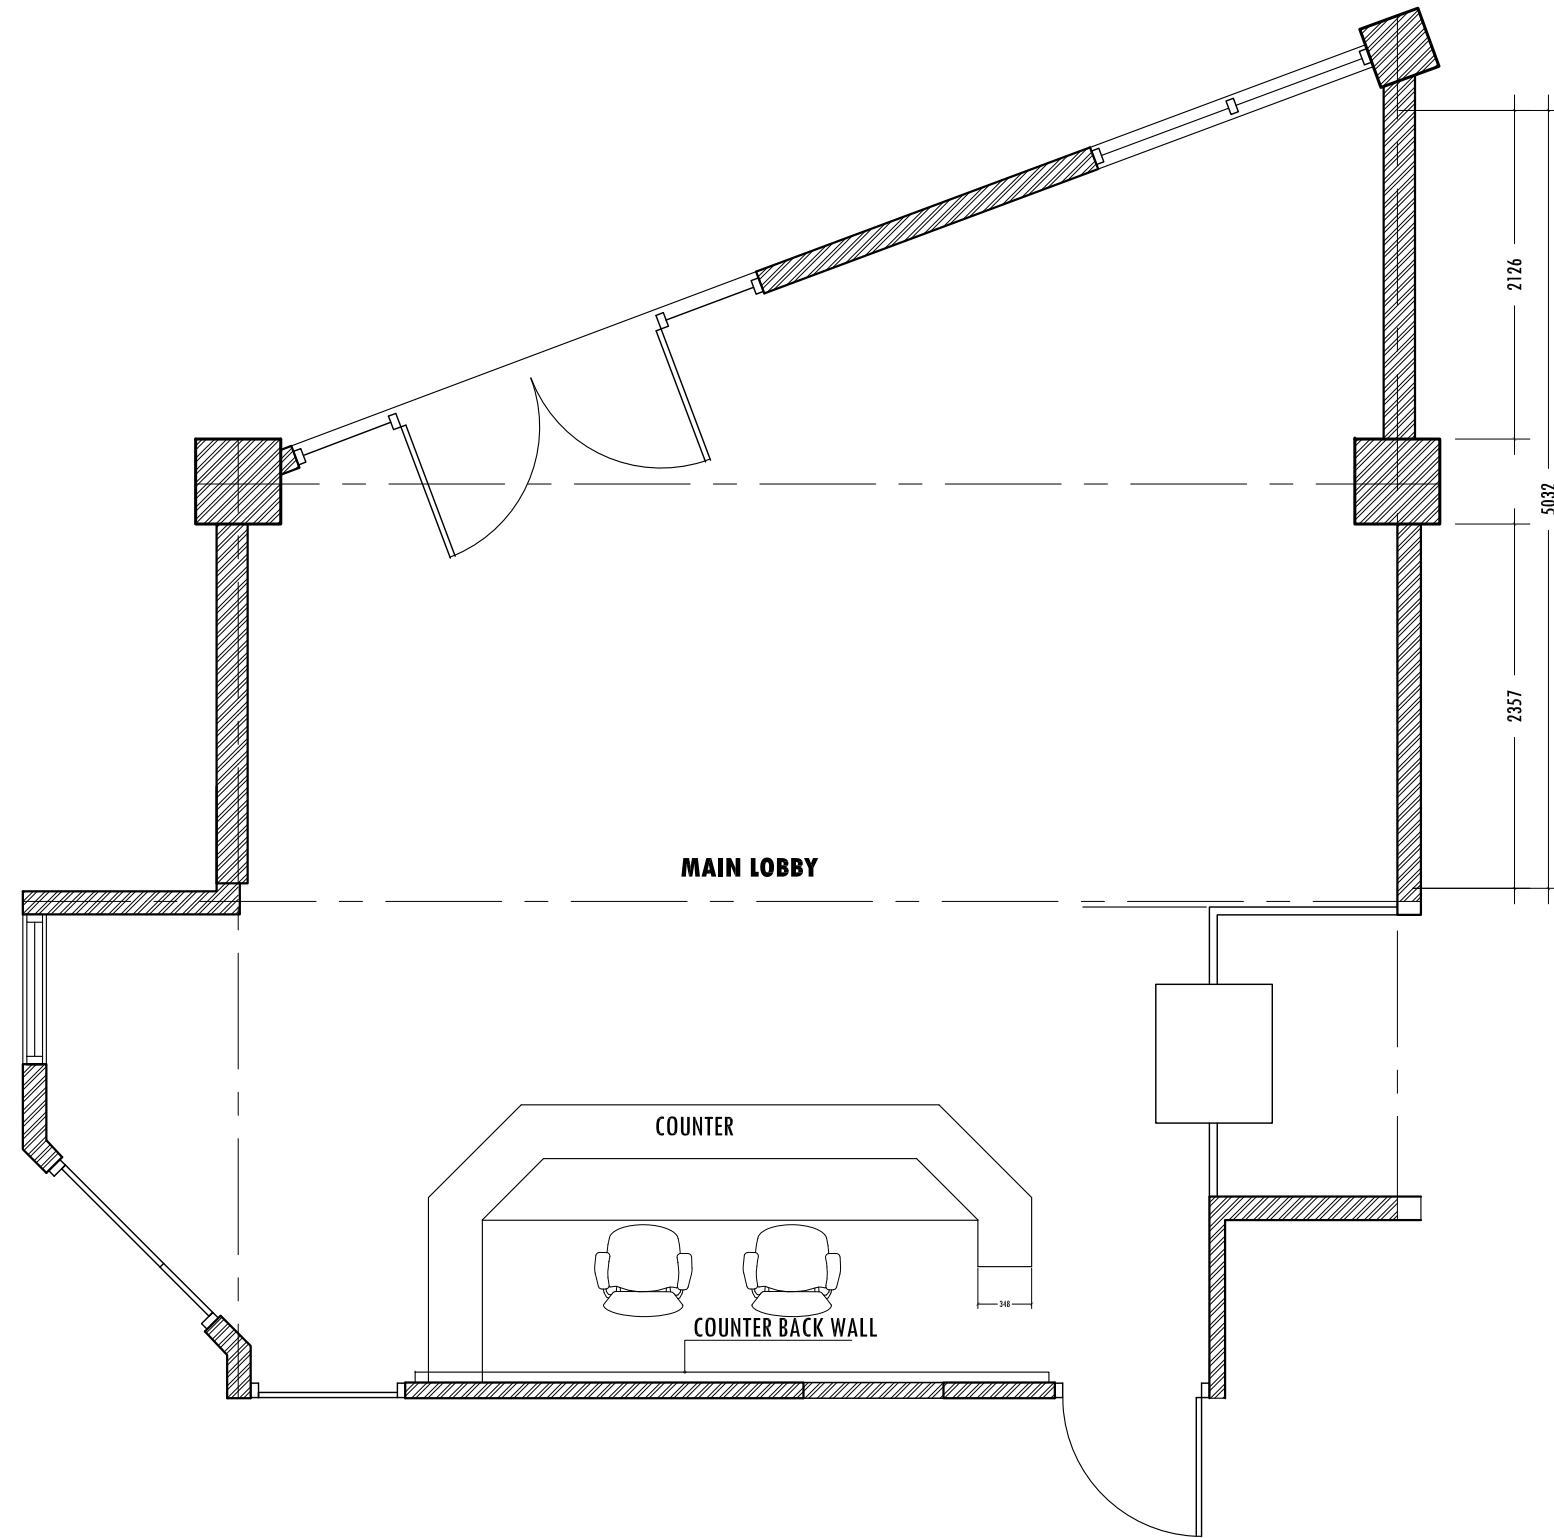


MAIN LOBBY FLOOR LAYOUT

SCALE 1:50

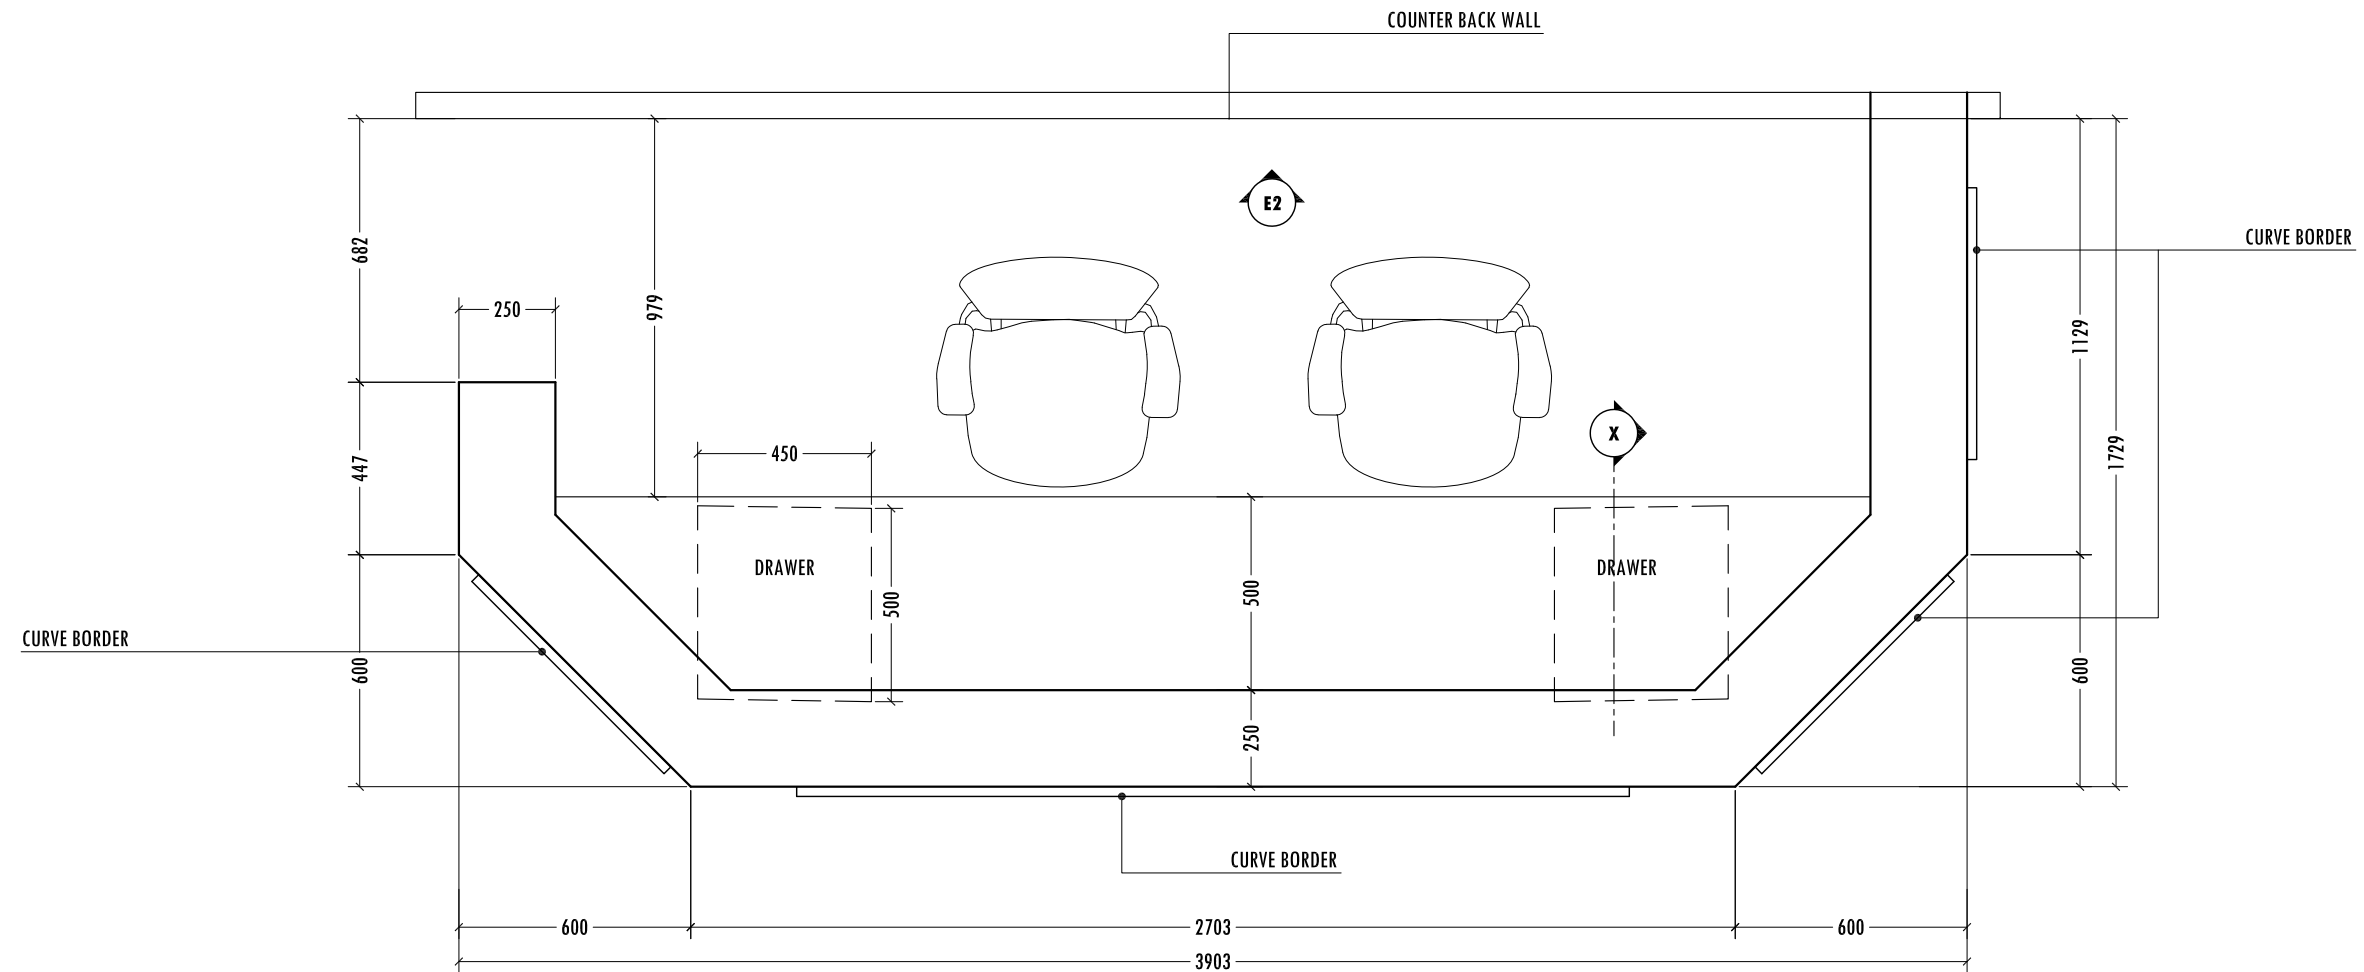


MAIN LOBBY COUNTER TABLE LAYOUT PLAN
SCALE 1:20

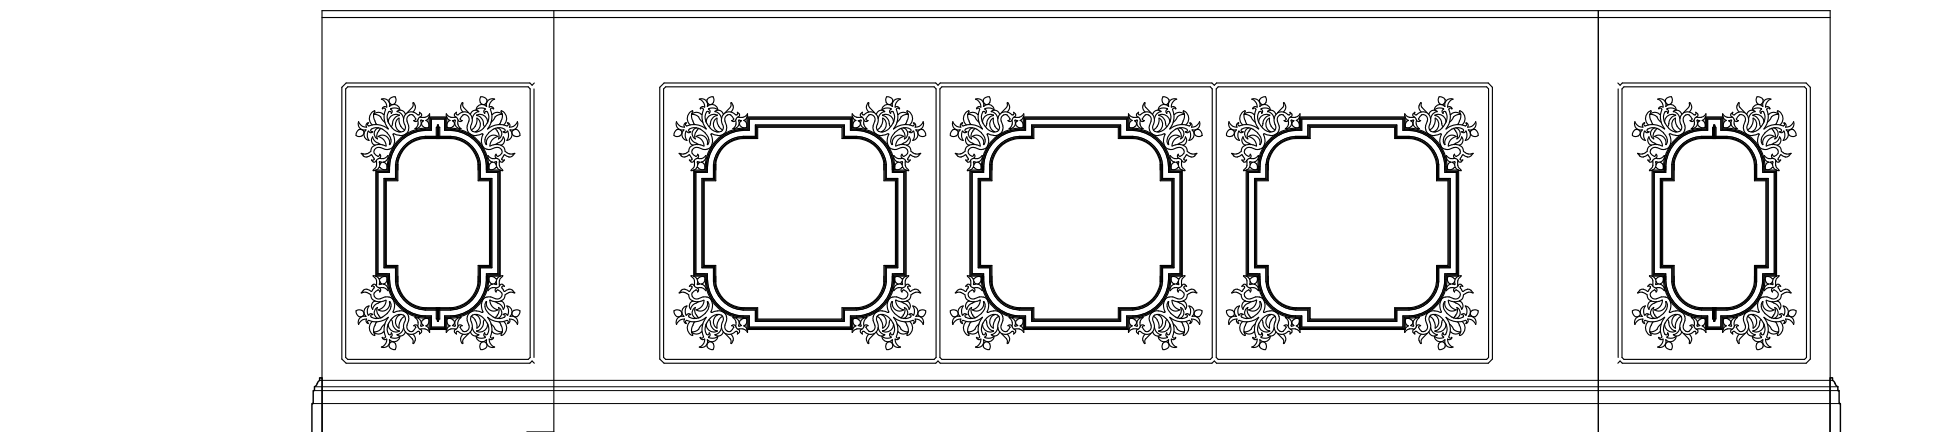

MAIN LOBBY COUNTER TABLE FRONT ELEVATION E1
SCALE 1:20


NOTE:

- ALL TIMBER TO BE KAPUR OR EQUIVALENT
- STAIN TO BE SPRAY PAINTED
- STAIN TO BE DARK CHERRY OR SIMILAR

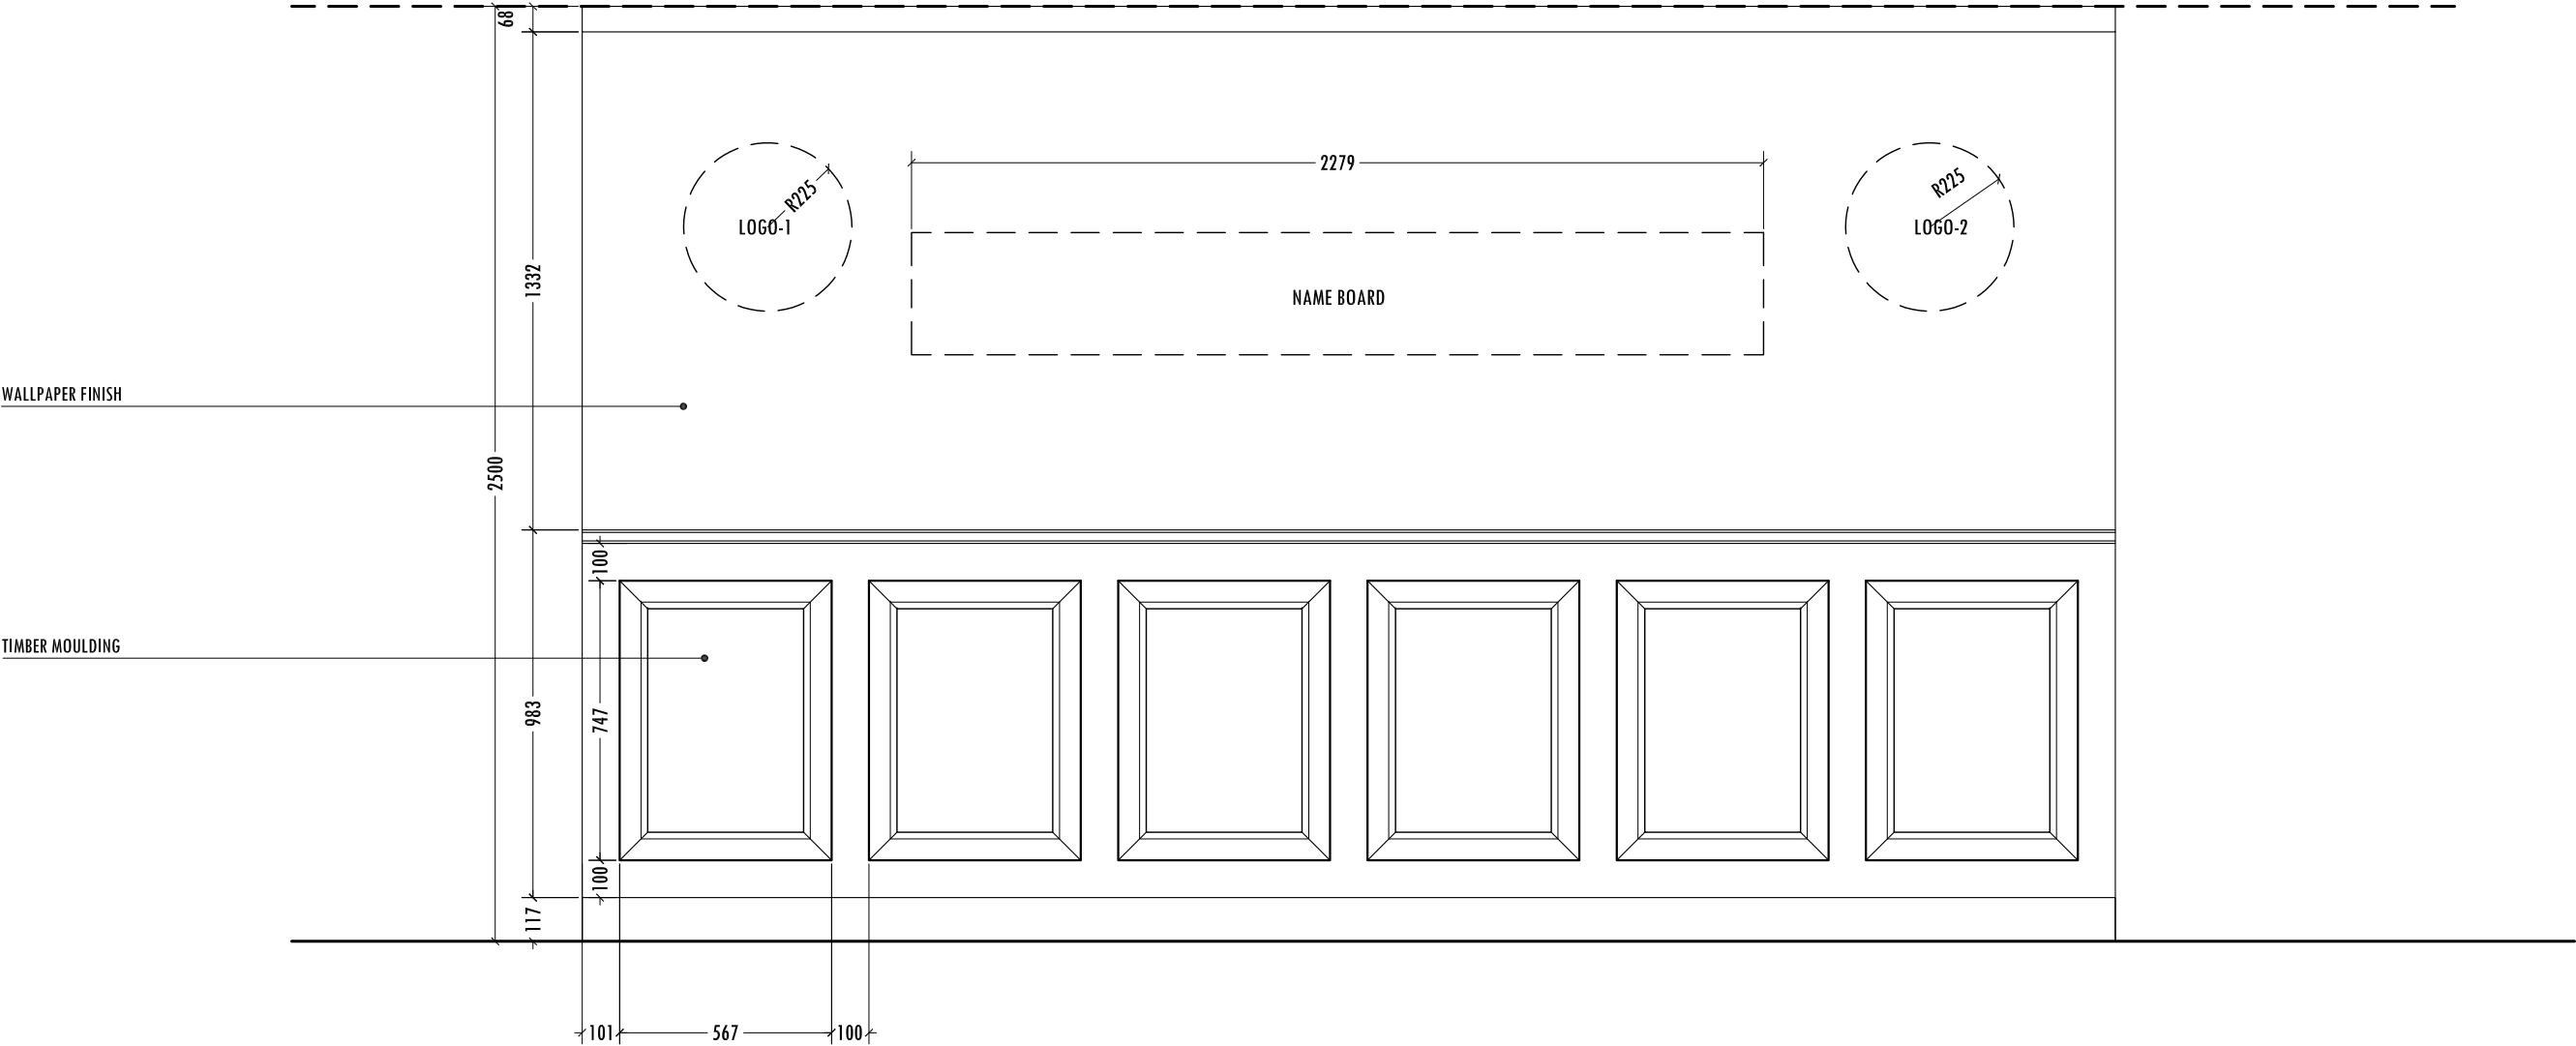


MAIN LOBBY COUNTER BACK WALL ELEVATION E2
SCALE 1:20

- NOTE:**
- ALL TIMBER TO BE KAPUR OR EQUVALENT
 - STAIN TO BE SPRAY PAINTED
 - STAIN TO BE DARK CHERRY OR SIMILAR

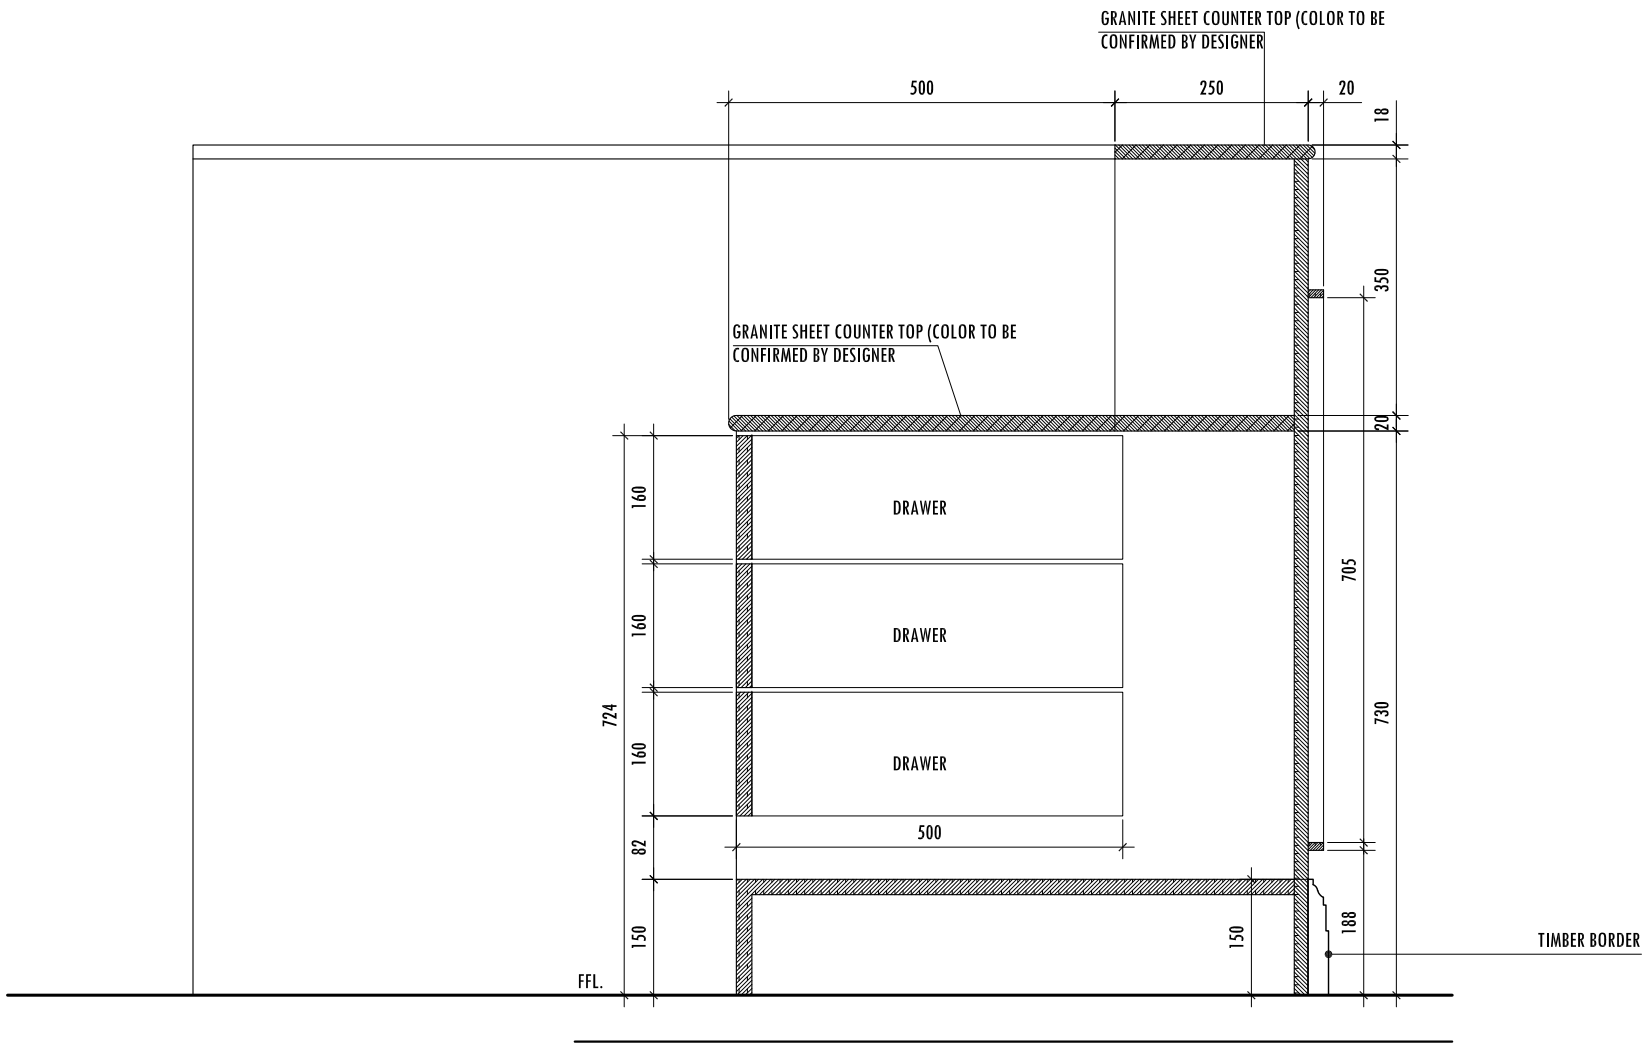


MAIN LOBBY COUNTER TABLE SECTION - X
SCALE 1:10

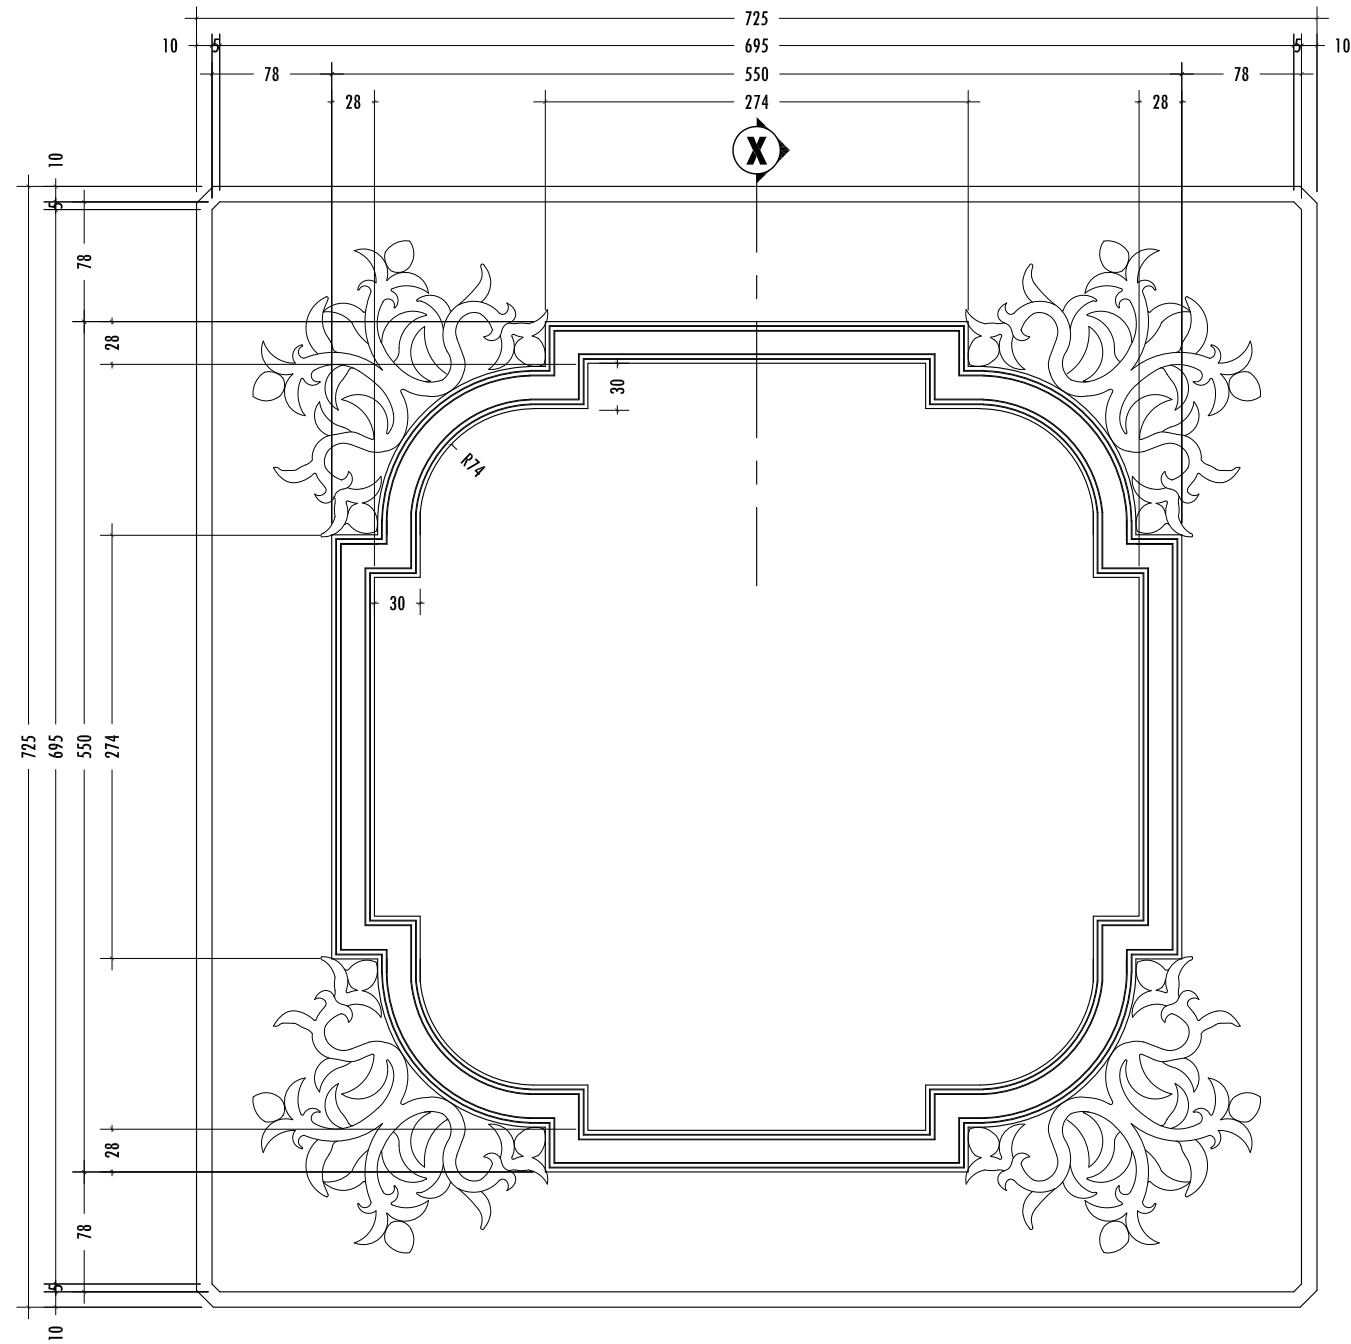

MAIN LOBBY COUNTER TABLE CARVE BORDER
SCALE 1:05

NOTE:

- ALL TIMBER TO BE KAPUR OR EQUIVALENT
- STAIN TO BE SPRAY PAINTED
- STAIN TO BE DARK CHERRY OR SIMILAR

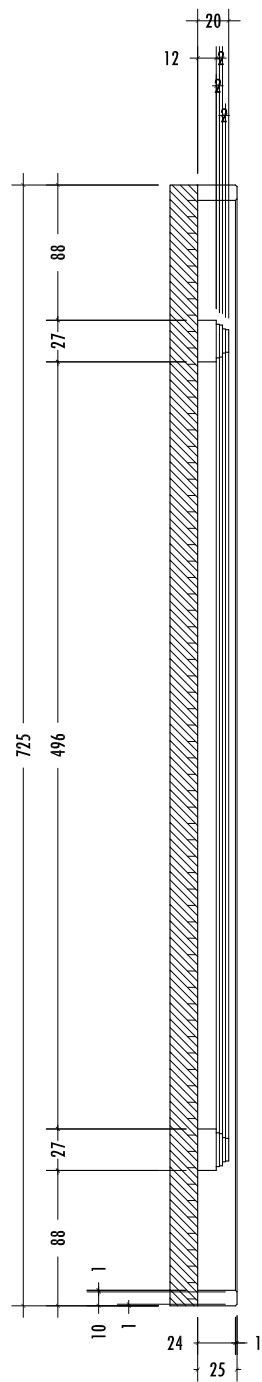


MAIN LOBBY COUNTER TABLE CARVE BORDER SECTION - X
SCALE 1:05

- NOTE:**
- ALL TIMBER TO BE KAPUR OR EQUVALENT
 - STAIN TO BE SPRAY PAINTED
 - STAIN TO BE DARK CHERRY OR SIMILAR



Client	PEOPLES MAJLIS	Drawing Title	AS SHOWN	Date	06.02.2019	Page	ID-06
Project	GROUND FLOOR LOBBY DETAILS	Scale	1:5	Format	A3	Phase	<input type="radio"/> CONCEPT DESIGN <input checked="" type="radio"/> FOR CONSTRUCTION <input type="radio"/> AS BUILT
CONTRACTOR TO VERIFY ALL DIMENSIONS OF EXISTING SITE BEFORE COMMENCING ANY WORK OR PREPARING SHOP DRAWINGS/ DO NOT SCALE DRAWINGS							

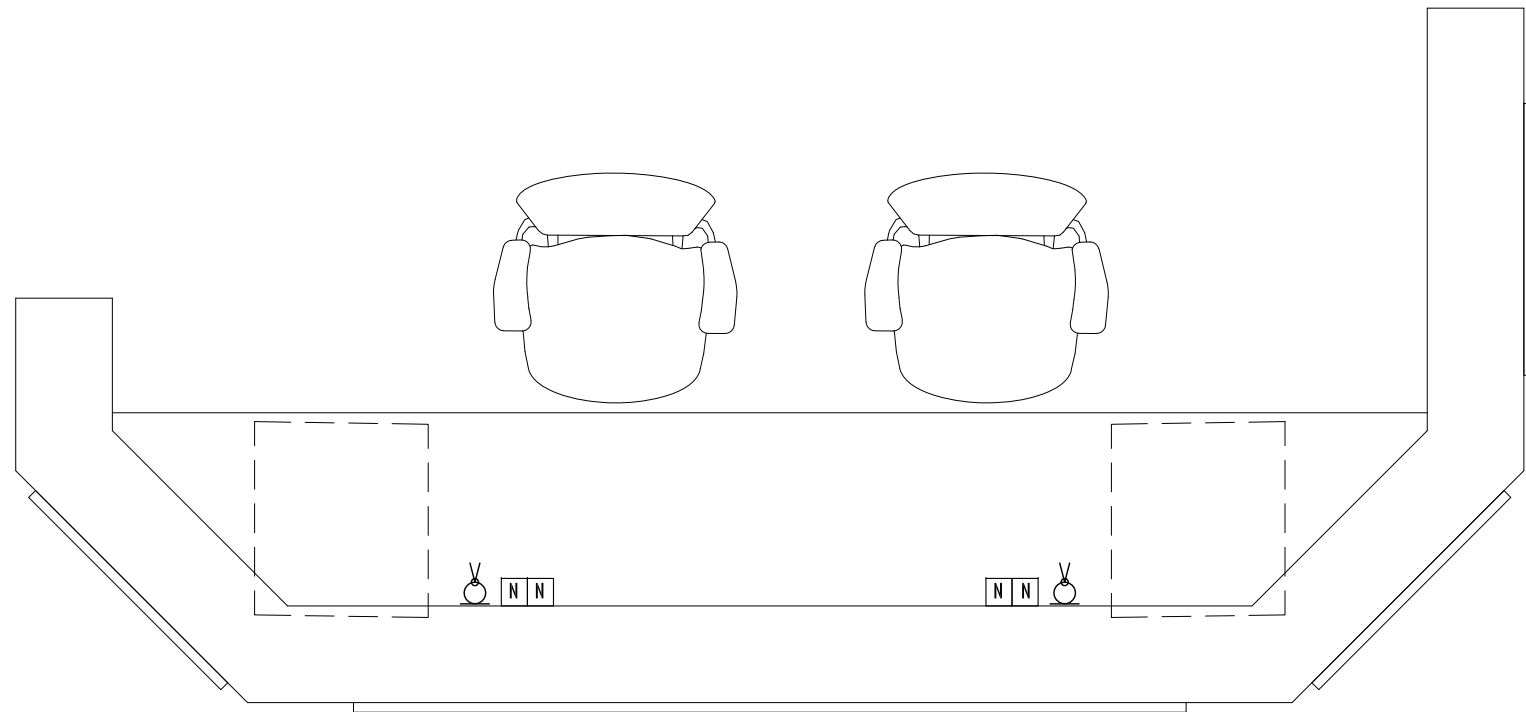

MAIN LOBBY COUNTER ELECTRICAL AND NETWORK LAYOUT
SCALE 1:20

**WALL SOCKET OUTLET (DOUBLE GANG)**

**NETWORK**

- NOTE:**
- **ALL TIMBER TO BE KAPUR OR EQUVALENT**
 - **STAIN TO BE SPRAY PAINTED**
 - **STAIN TO BE DARK CHERRY OR SIMILAR**

