

ALL EXISTING BACK CABINETS TO BE REMOVED  
(TOP AND BOTTOM CABINETS)

LED STRIP LIGHT 6500K

EXISTING BACKBOARD  
LOGO TO BE CENTERED

SLIDING DOOR

EXISTING BACKBOARD

WALLS TO BE COVERED WITH  
SOUND DAMPENING MATERIALS

DETAIL ON ID A3

DETAIL ON ID B1  
(1.01)

WOODEN BEAM FOR SUPPORT

DETAIL ON ID B2

SOLID PANEL WITH SOUND PROOFING


DETAIL ON ID B3

NO CHANGES TO EXISTING  
WOODWORKING

DESKTOP TO BE ADDED,

Same Black Finish With  
glass top

FLOOR PLAN  
SCALE 1:50

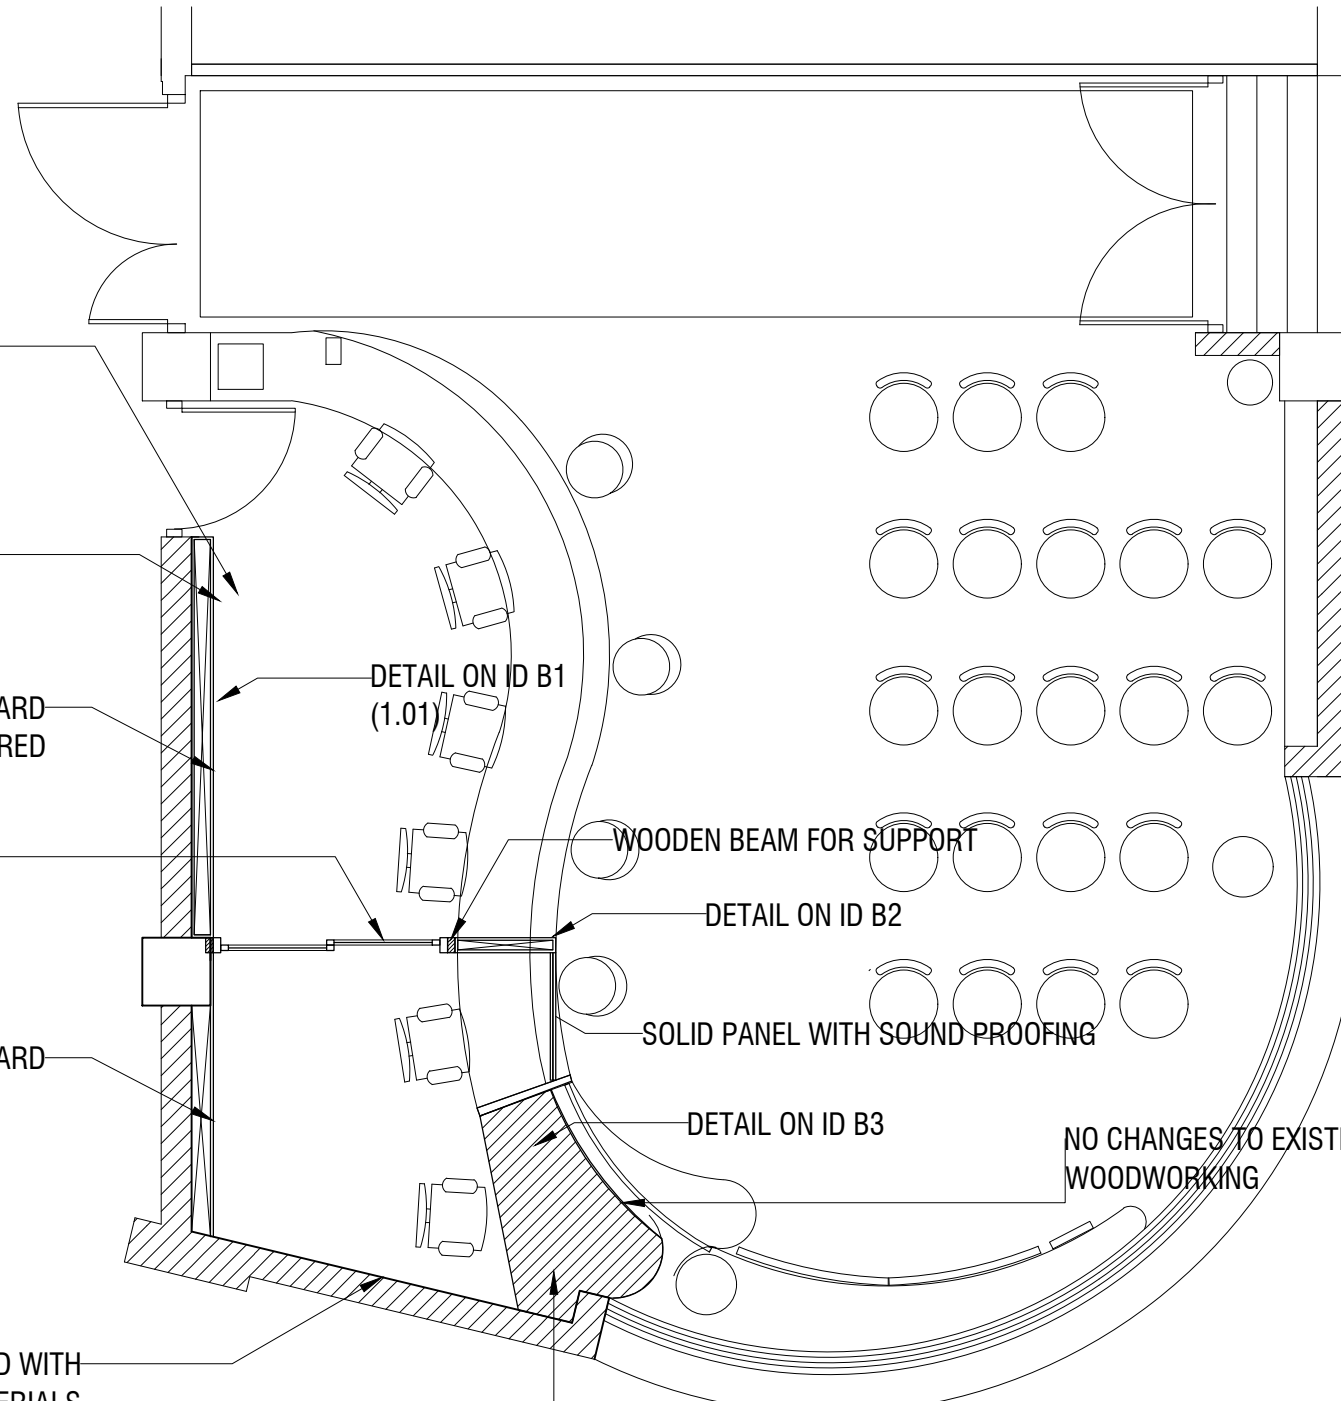

**MACO**  
DESIGNS

Contact: 7989966, 7691671

Email: info@maco.mv

CLIENT:

MINISTRY OF HEALTH

PROJECT:

CALL CENTER

SCALE: AS GIVEN

DRWNG TITLE : AS GIVN

DATE: D08M06Y22

REVISION NO.: 00


FILE NAME:

\\DLINK-031BBD\Volume\_1\MACO  
PROJECTS\2025\CALLCENTER

WARNING:

- This drawing shall not be used for construction unless certified.  
- Contractor to verify all dimensions of existing works on site before commencing any work or preparing shop drawings.  
- Do not scale drawings, use written dimensions only.  
- This drawing is to be read in conjunction with the specifications and conditions of contract.  
- This drawing and design is copyright and no portion may be reproduced without the permission of the MACO architects

A1

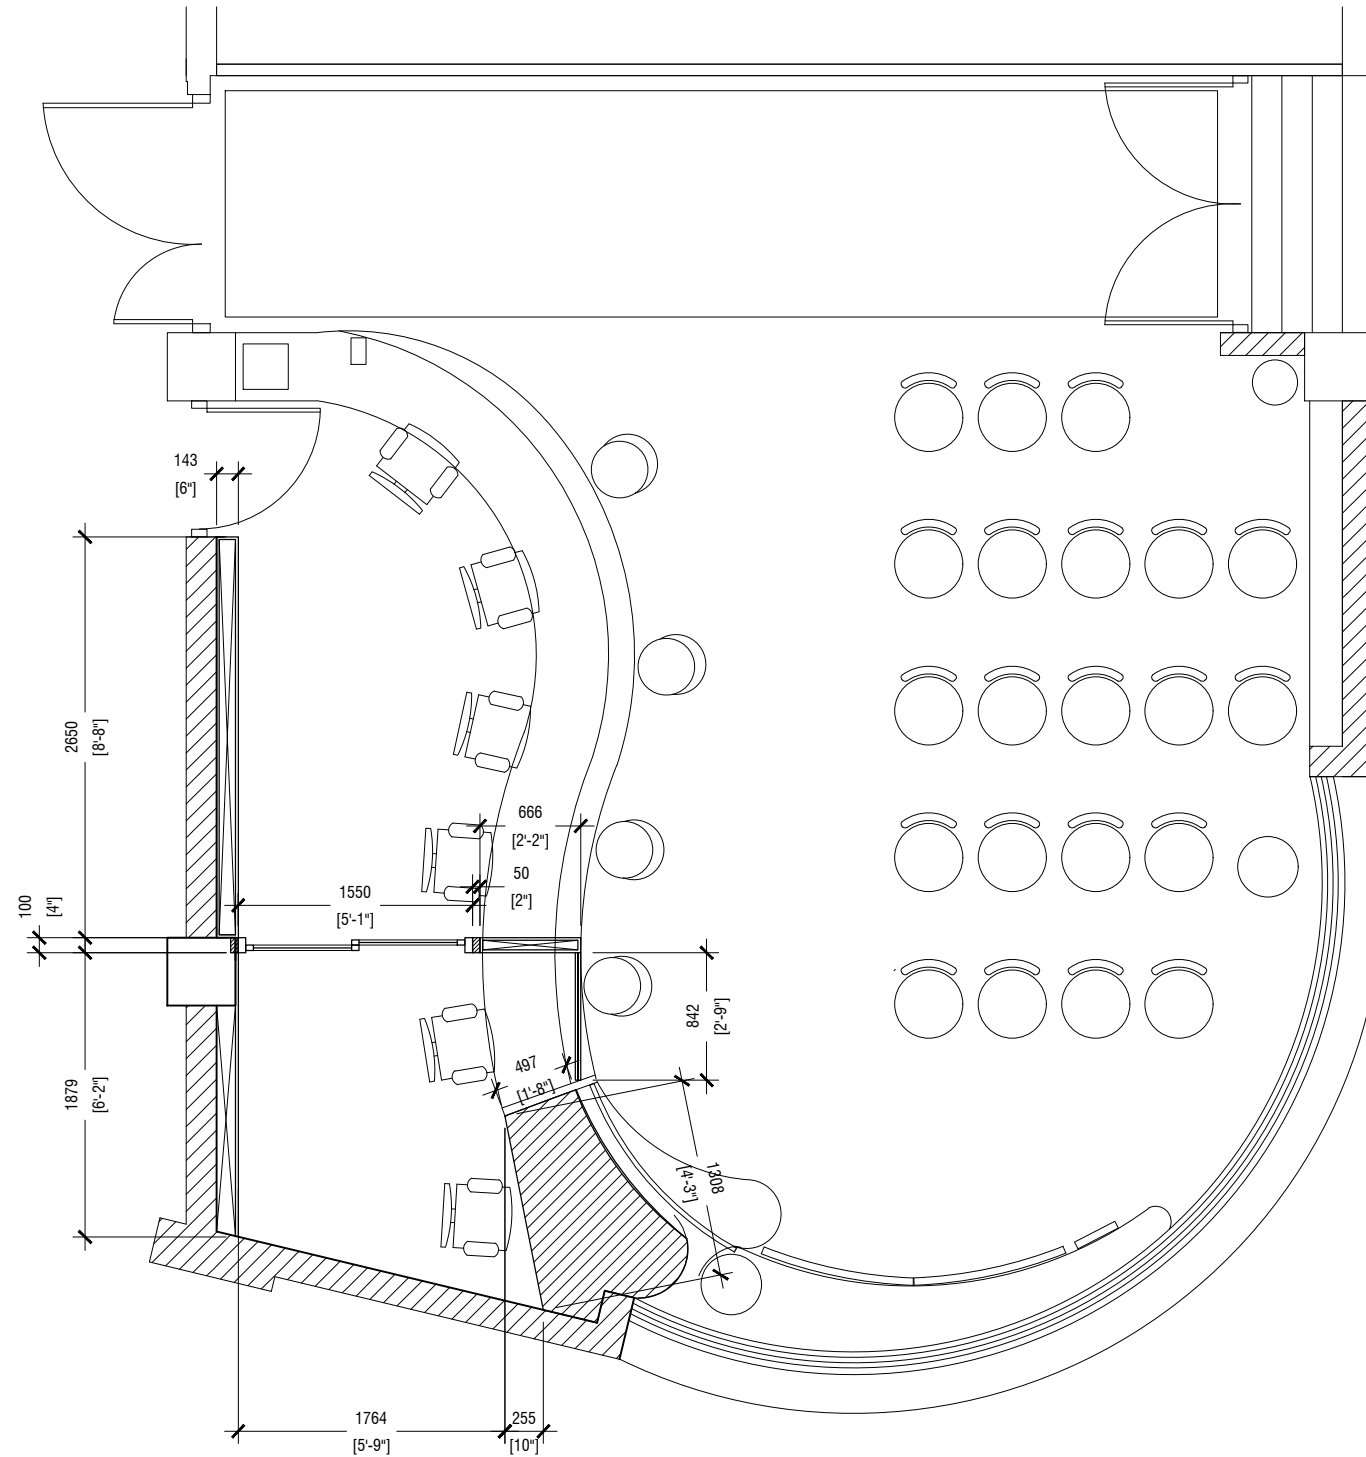

**DIMENTION PLAN**  
**SCALE 1:50**

**MACO**  
 DESIGNS

Contact: 7989966, 7691671  
 Email: info@maco.mv

CLIENT:  
**MINISTRY OF HEALTH**

PROJECT:  
**CALL CENTER**

SCALE: AS GIVEN  
 DRWNG TITLE : AS GIVN

DATE: D08M06Y22  
 REVISION NO. : 00



FILE NAME:  
 \\DLINK-031BBD\Volume\_1\MACO  
 PROJECTS\2025\CALLCENTER

**WARNING:**  
 - This drawing shall not be used for construction unless certified.  
 - Contractor to verify all dimensions of existing works on site before commencing any work or preparing shop drawings.  
 - Do not scale drawings, use written dimensions only.  
 - This drawing is to be read in conjunction with the specifications and conditions of contract.  
 - This drawing and design is copyright and no portion may be reproduced without the permission of the MACO architects

**A1**

NOTE

- CL = CEILING LINE
- DCL = DROP CEILING LINE
- FFL = FLOOR FINISH LINE
- RFL = RAISED FLOOR LINE
- SFL = SUNKEN FLOOR LINE
- BL = BEAM LEVEL

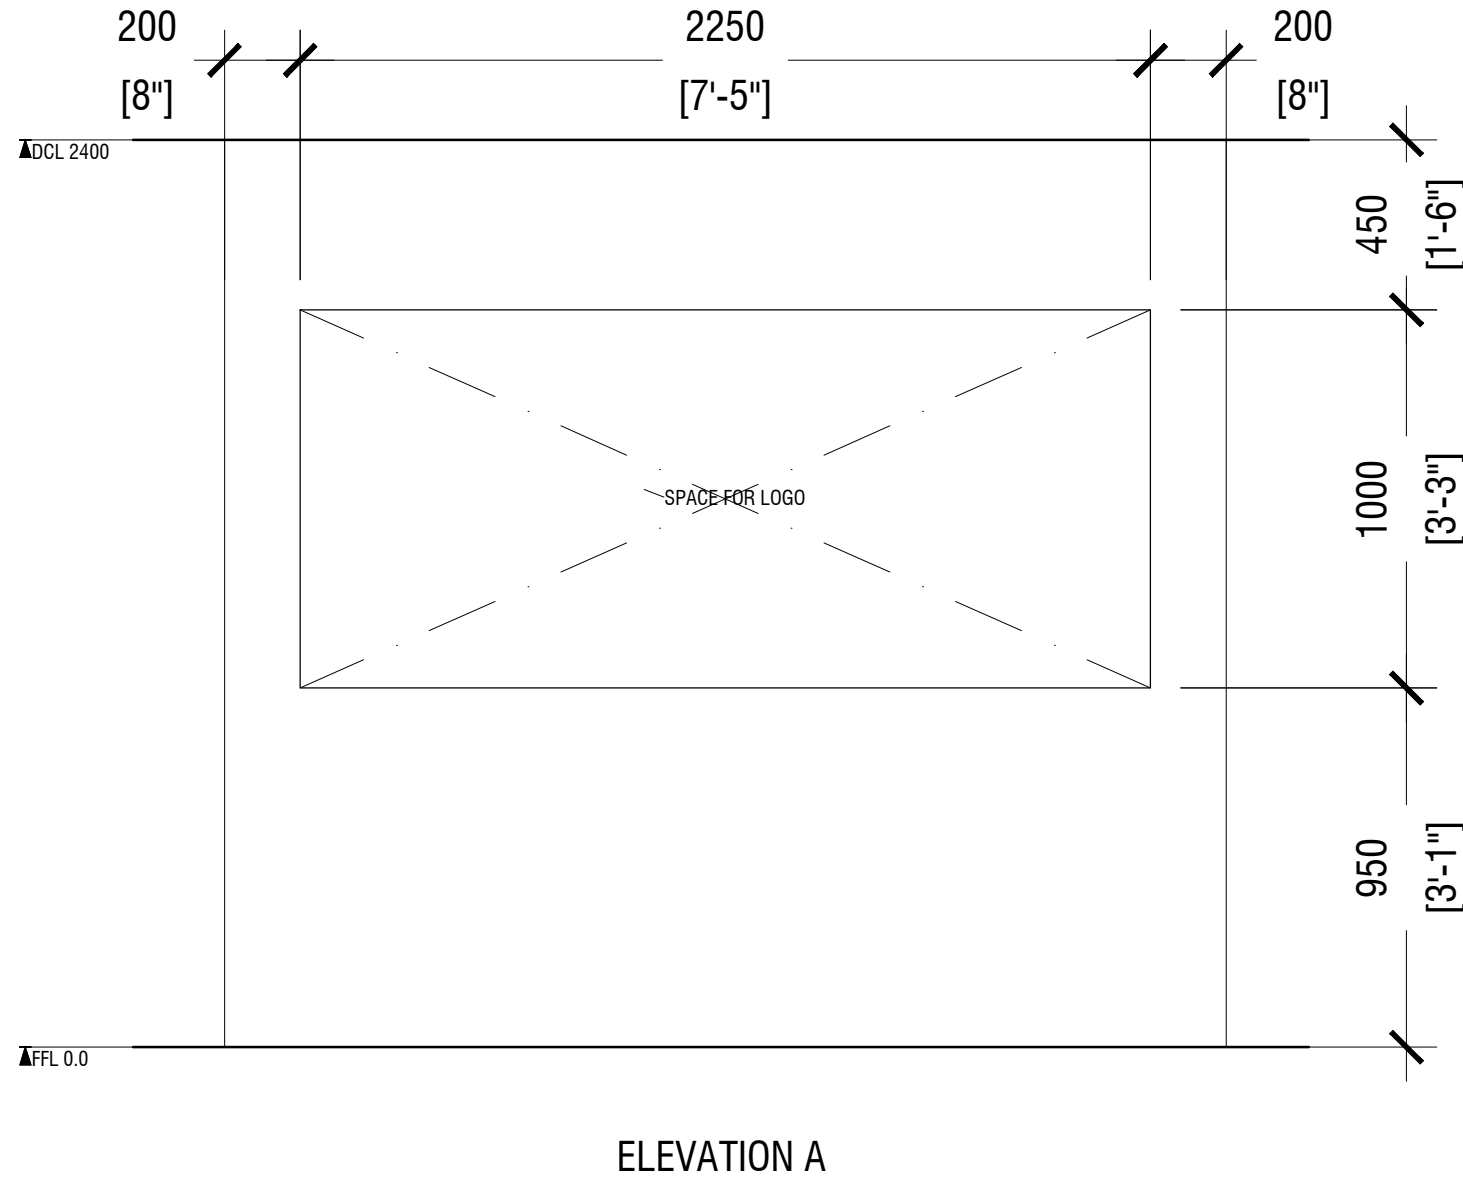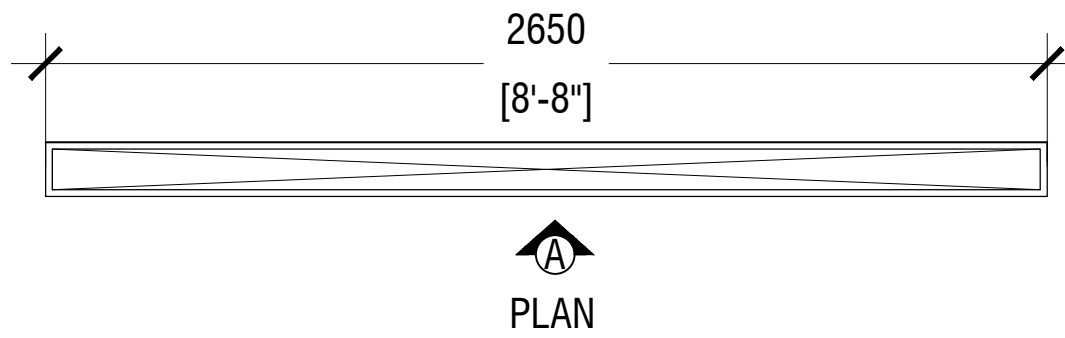

PLEASE NOTE THAT THE FINAL DIMENSIONS ARE SUBJECT TO CHANGE DEPENDING ON THE ONSITE MEASUREMENTS AND CONTRACTORS EXPERTISE

PLEASE NOTE THAT ANY WOODWORKING AND JOINERY IS TO BE DETERMINED BY CONTRACTORS EXPERTISE



Contact: 7989966, 7691671  
Email: info@maco.mv

CLIENT:  
MINISTRY OF HEALTH

PROJECT:  
CALL CENTER

SCALE: AS GIVEN

DRWNG TITLE : AS GIVN

DATE: D08M06Y22

REVISION NO.: 00

FILE NAME:  
\\DLINK-031BBD\Volume\_1\MACO PROJECTS\2025\CALLCENTER


WARNING:  
- This drawing shall not be used for construction unless certified.  
- Contractor to verify all dimensions of existing works on site before commencing any work or preparing shop drawings.  
- Do not scale drawings, use written dimensions only.  
- This drawing is to be read in conjunction with the specifications and conditions of contract.  
- This drawing and design is copyright and no portion may be reproduced without the permission of the MACO architects

1.01 LOGO WALL  
SCALE 1:20

B1

NOTE

- CL = CEILING LINE
- DCL = DROP CEILING LINE
- FFL = FLOOR FINISH LINE
- RFL = RAISED FLOOR LINE
- SFL = SUNKEN FLOOR LINE
- BL = BEAM LEVEL
- SL = SLAB LEVEL

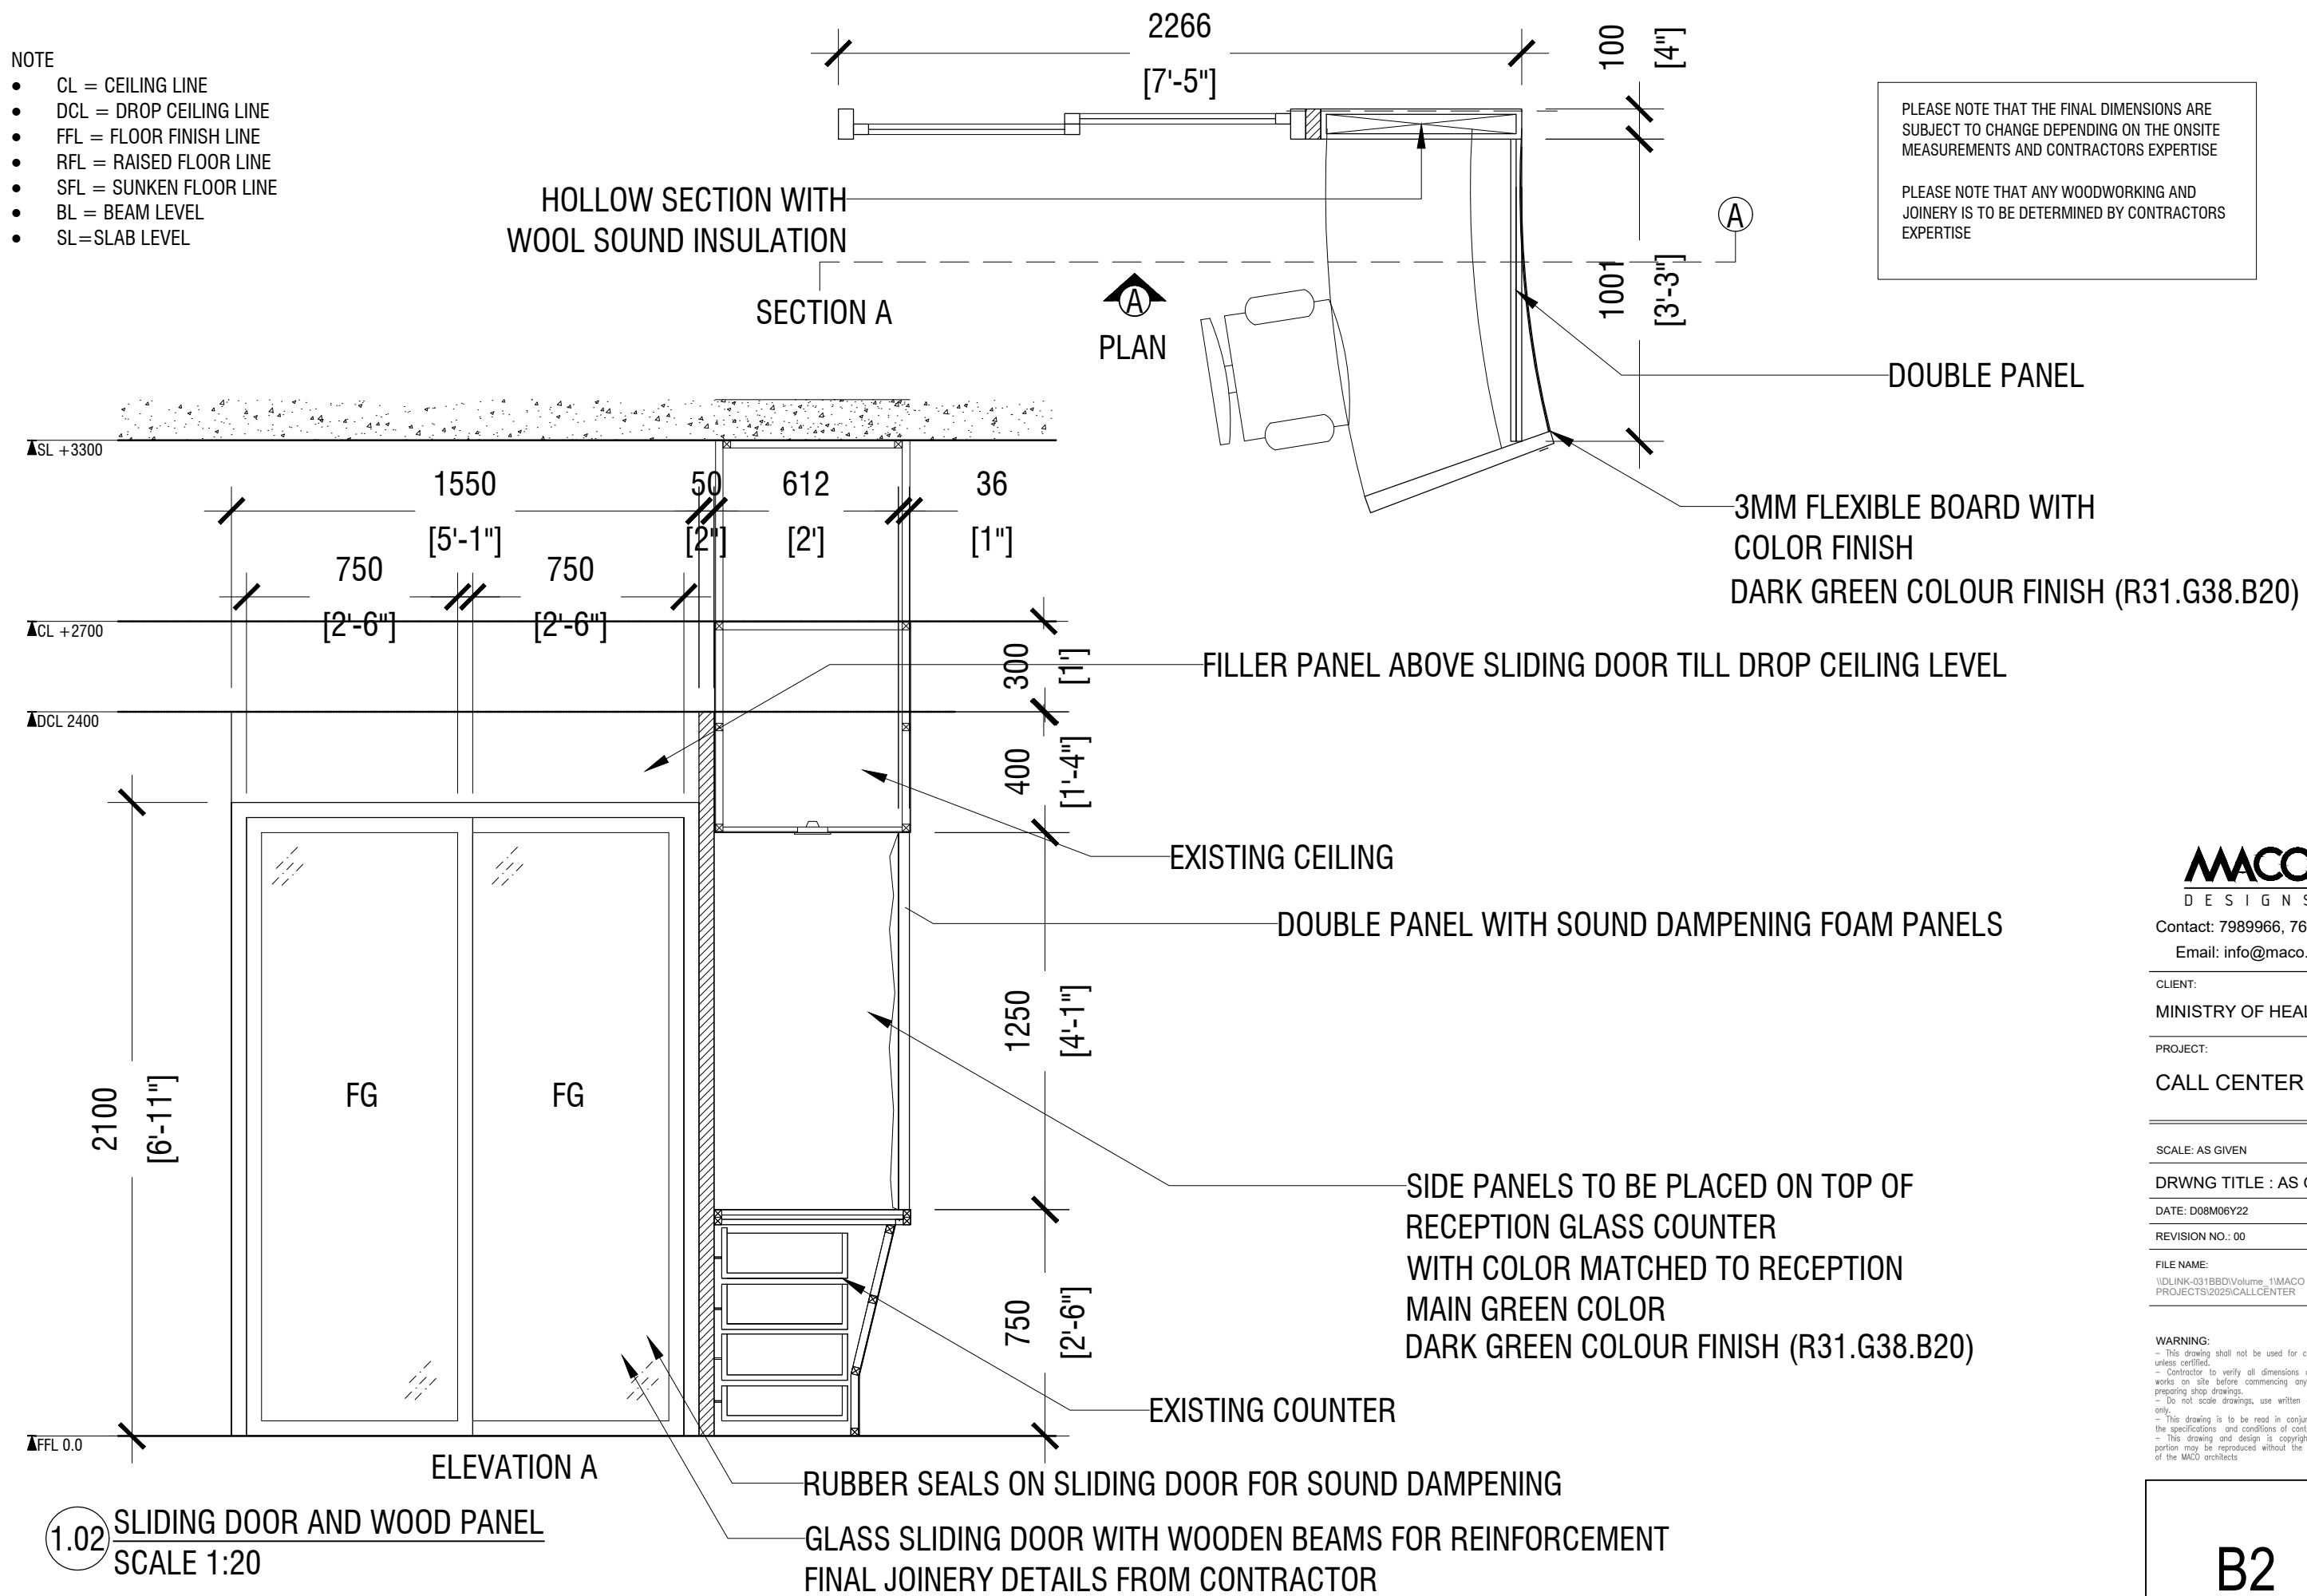

PLEASE NOTE THAT THE FINAL DIMENSIONS ARE SUBJECT TO CHANGE DEPENDING ON THE ONSITE MEASUREMENTS AND CONTRACTORS EXPERTISE

PLEASE NOTE THAT ANY WOODWORKING AND JOINERY IS TO BE DETERMINED BY CONTRACTORS EXPERTISE

**MACO**  
DESIGNS

Contact: 7989966, 7691671  
Email: info@maco.mv

CLIENT:  
MINISTRY OF HEALTH

PROJECT:  
CALL CENTER

SCALE: AS GIVEN

DRWNG TITLE : AS GIVN

DATE: D08M06Y22

REVISION NO.: 00

FILE NAME:  
\\DLINK-031BBD\Volume\_1\MACO  
PROJECTS\2025\CALLCENTER

WARNING:  
- This drawing shall not be used for construction unless certified.  
- Contractor to verify all dimensions of existing works on site before commencing any work or preparing shop drawings.  
- Do not scale drawings, use written dimensions only.  
- This drawing is to be read in conjunction with the specifications and conditions of contract.  
- This drawing and design is copyright and no portion may be reproduced without the permission of the MACO architects


**B2**

NOTE

- CL = CEILING LINE
- DCL = DROP CEILING LINE
- FFL = FLOOR FINISH LINE
- RFL = RAISED FLOOR LINE
- SFL = SUNKEN FLOOR LINE
- BL = BEAM LEVEL
- SL = SLAB LEVEL

PLEASE NOTE THAT THE FINAL DIMENSIONS ARE SUBJECT TO CHANGE DEPENDING ON THE ONSITE MEASUREMENTS AND CONTRACTORS EXPERTISE

PLEASE NOTE THAT ANY WOODWORKING AND JOINERY IS TO BE DETERMINED BY CONTRACTORS EXPERTISE

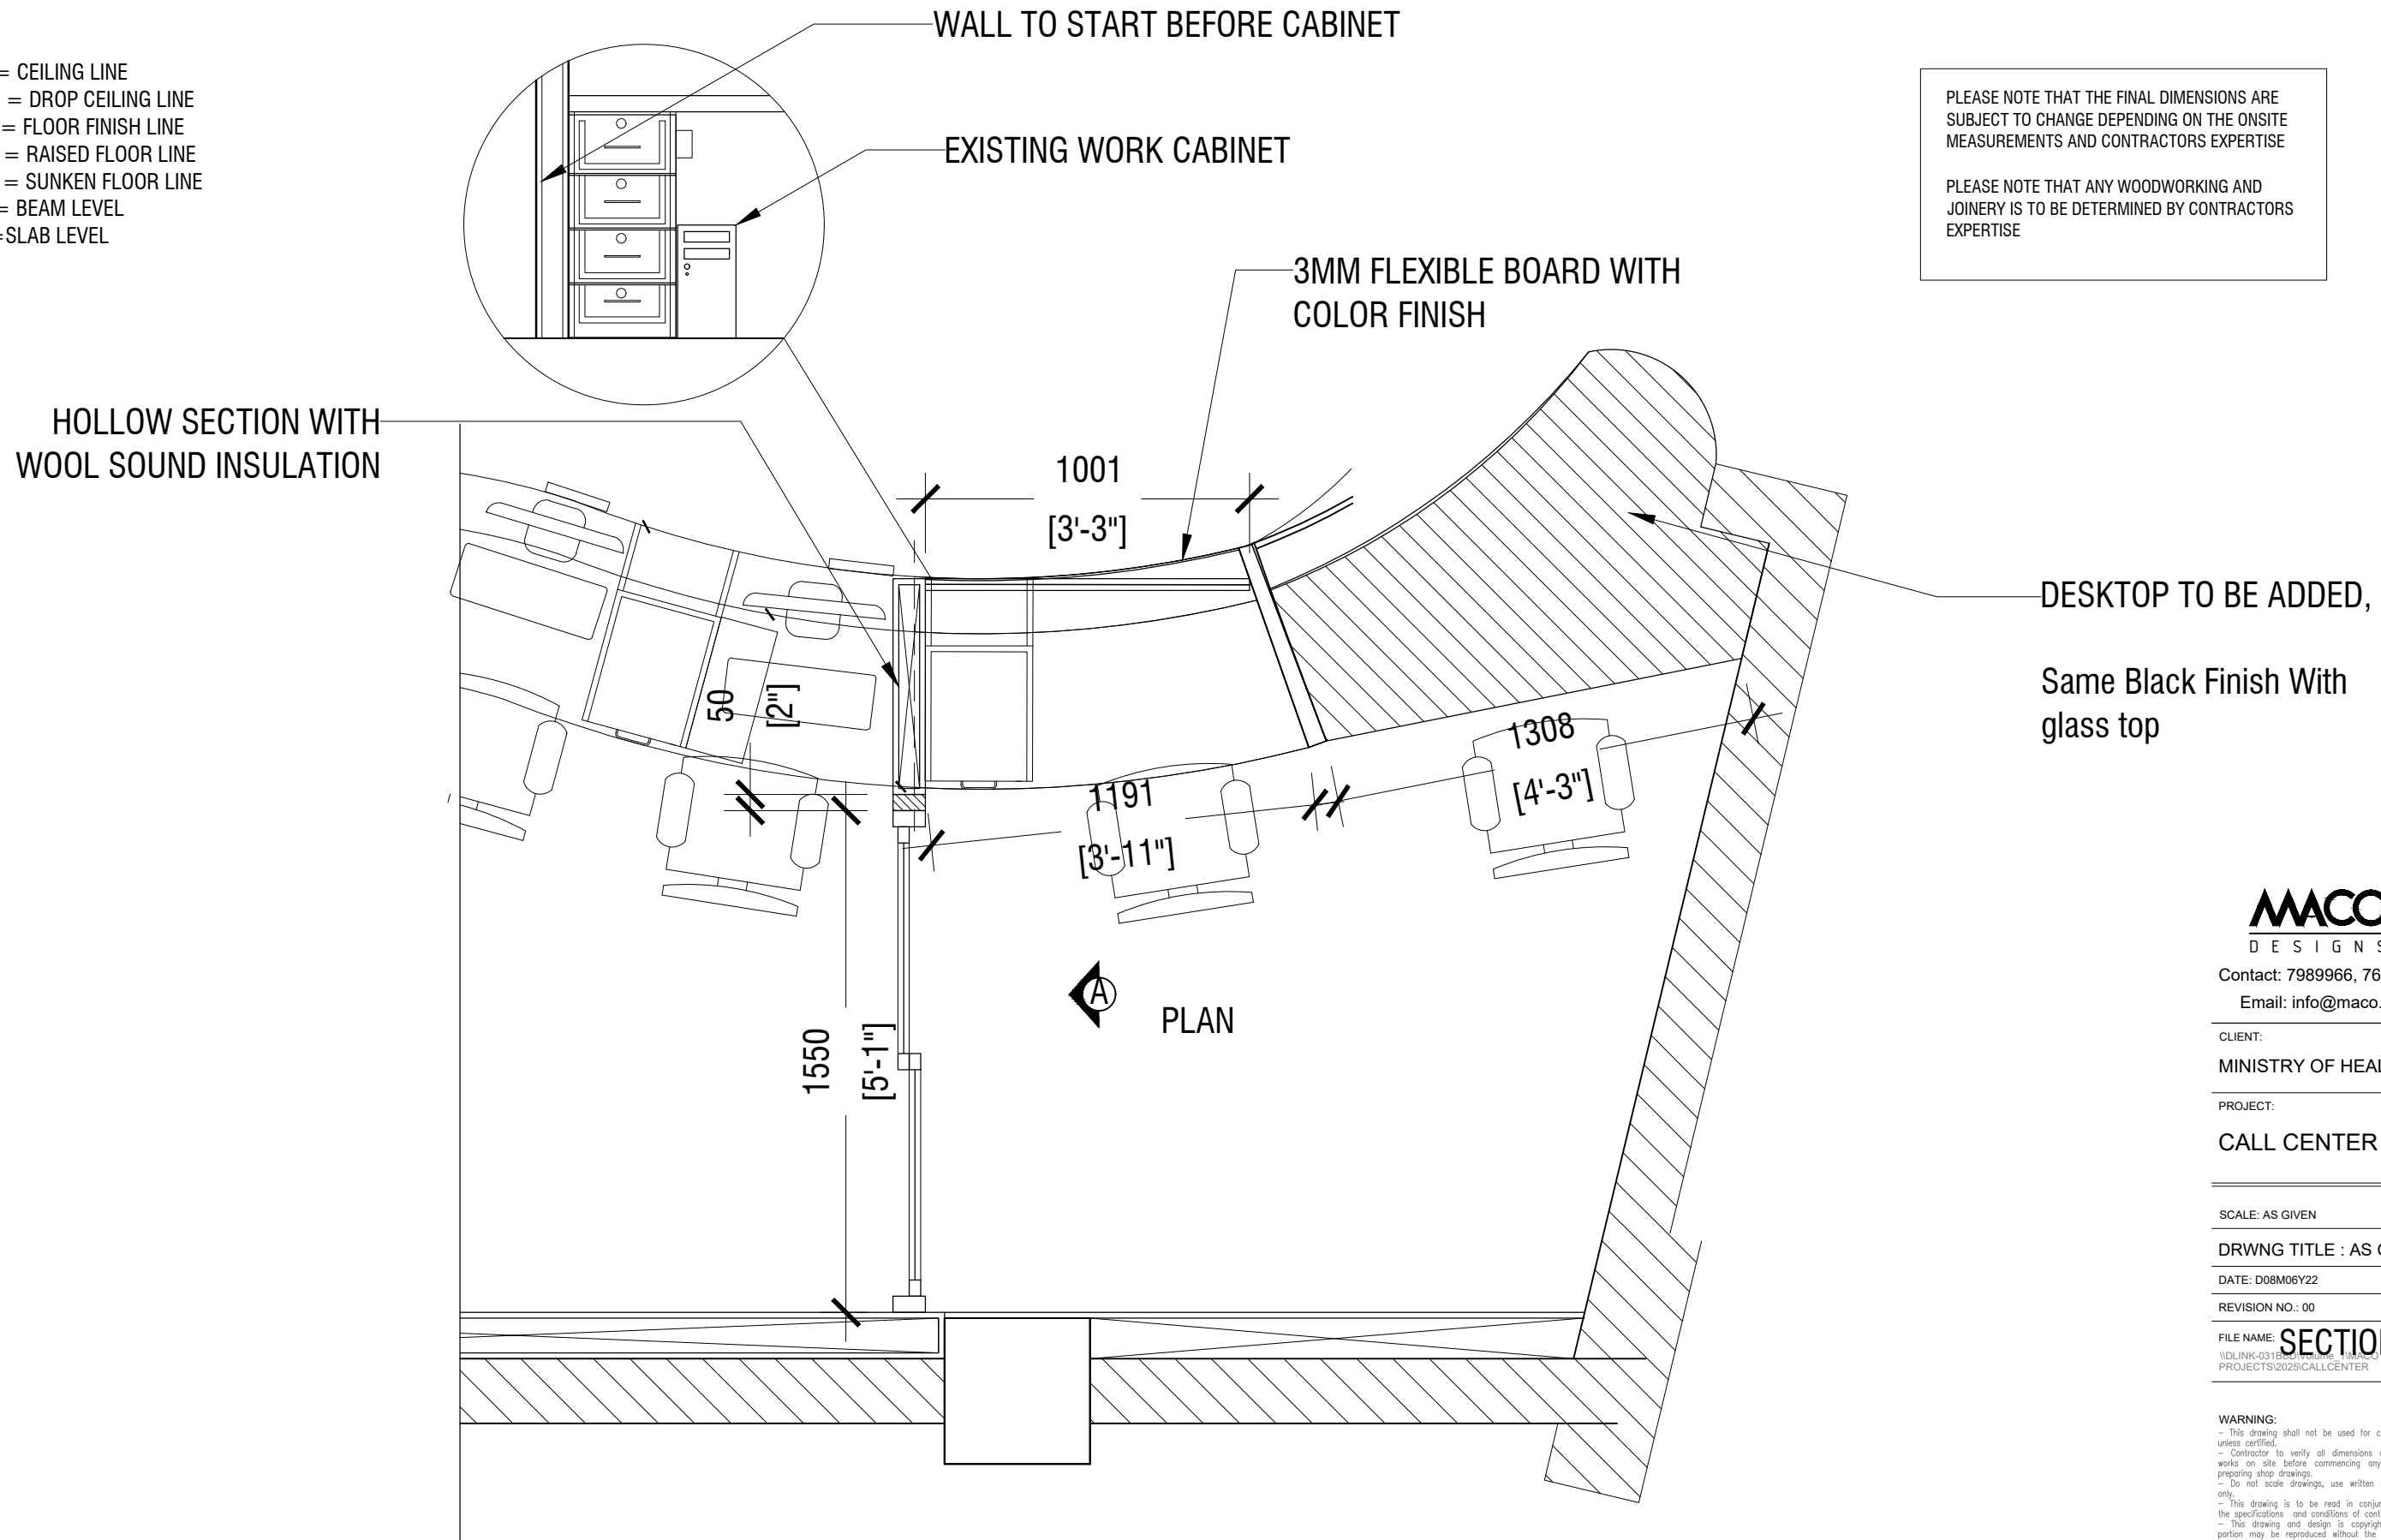

1.02 SLIDING DOOR AND WOOD PANEL (DETAILED PLAN)  
SCALE 1:20

**MACO**  
DESIGNS

Contact: 7989966, 7691671  
Email: info@maco.mv

CLIENT:  
MINISTRY OF HEALTH

PROJECT:  
CALL CENTER

SCALE: AS GIVEN

DRWNG TITLE : AS GIVN

DATE: D08M06Y22

REVISION NO.: 00


FILE NAME: SECTION A  
\\DLINK-0318\PROJECTS\2025\CALLCENTER

WARNING:  
- This drawing shall not be used for construction unless certified.  
- Contractor to verify all dimensions of existing works on site before commencing any work or preparing shop drawings.  
- Do not scale drawings, use written dimensions only.  
- This drawing is to be read in conjunction with the specifications and conditions of contract.  
- This drawing and design is copyright and no portion may be reproduced without the permission of the MACO architects

NOTE


- CL = CEILING LINE
- DCL = DROP CEILING LINE
- FFL = FLOOR FINISH LINE
- RFL = RAISED FLOOR LINE
- SFL = SUNKEN FLOOR LINE
- BL = BEAM LEVEL
- SL = SLAB LEVEL

SOUND DAMPENING FOAM TILES ON THESE WALLS AND PANELS



PLEASE NOTE THAT THE FINAL DIMENSIONS ARE SUBJECT TO CHANGE DEPENDING ON THE ONSITE MEASUREMENTS AND CONTRACTORS EXPERTISE

PLEASE NOTE THAT ANY WOODWORKING AND JOINERY IS TO BE DETERMINED BY CONTRACTORS EXPERTISE

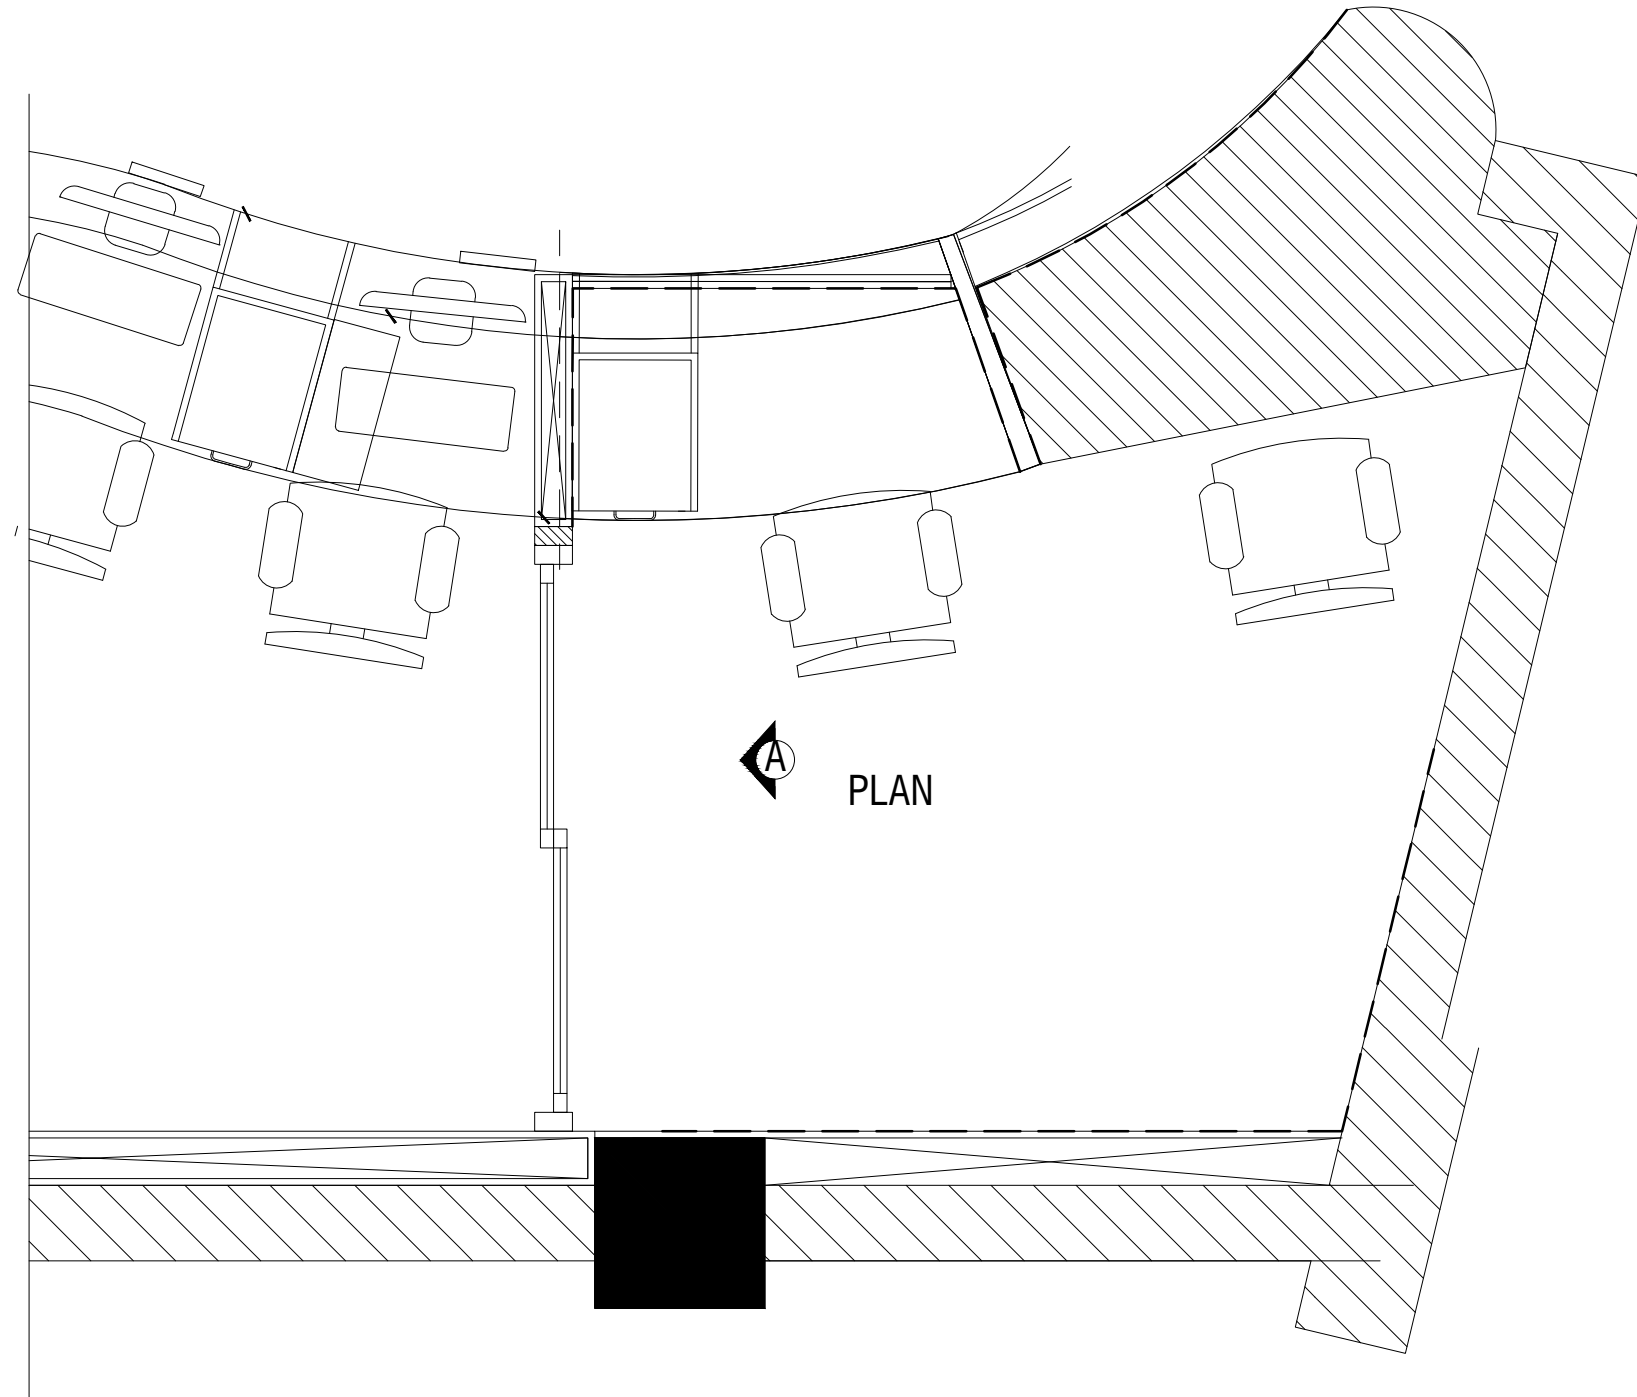

**MACO**  
DESIGNS  
Contact: 7989966, 7691671  
Email: info@maco.mv

CLIENT:  
MINISTRY OF HEALTH

PROJECT:  
CALL CENTER

SCALE: AS GIVEN

DRWNG TITLE : AS GIVN

DATE: D08M06Y22

REVISION NO.: 00

FILE NAME: SECTION A  
\\DLINK-0318\PROJECTS\0225\CALLCENTER

WARNING:  
- This drawing shall not be used for construction unless certified.  
- Contractor to verify all dimensions of existing works on site before commencing any work or preparing shop drawings.  
- Do not scale drawings, use written dimensions only.  
- This drawing is to be read in conjunction with the specifications and conditions of contract.  
- This drawing and design is copyright and no portion may be reproduced without the permission of the MACO architects

1.02 SLIDING DOOR AND WOOD PANEL SOUND PROOFING AREAS  
SCALE 1:20


B2.2

NOTE

- CL = CEILING LINE
- DCL = DROP CEILING LINE
- FFL = FLOOR FINISH LINE
- RFL = RAISED FLOOR LINE
- SFL = SUNKEN FLOOR LINE
- BL = BEAM LEVEL
- SL = SLAB LEVEL

PLEASE NOTE THAT THE FINAL DIMENSIONS ARE SUBJECT TO CHANGE DEPENDING ON THE ONSITE MEASUREMENTS AND CONTRACTORS EXPERTISE

PLEASE NOTE THAT ANY WOODWORKING AND JOINERY IS TO BE DETERMINED BY CONTRACTORS EXPERTISE

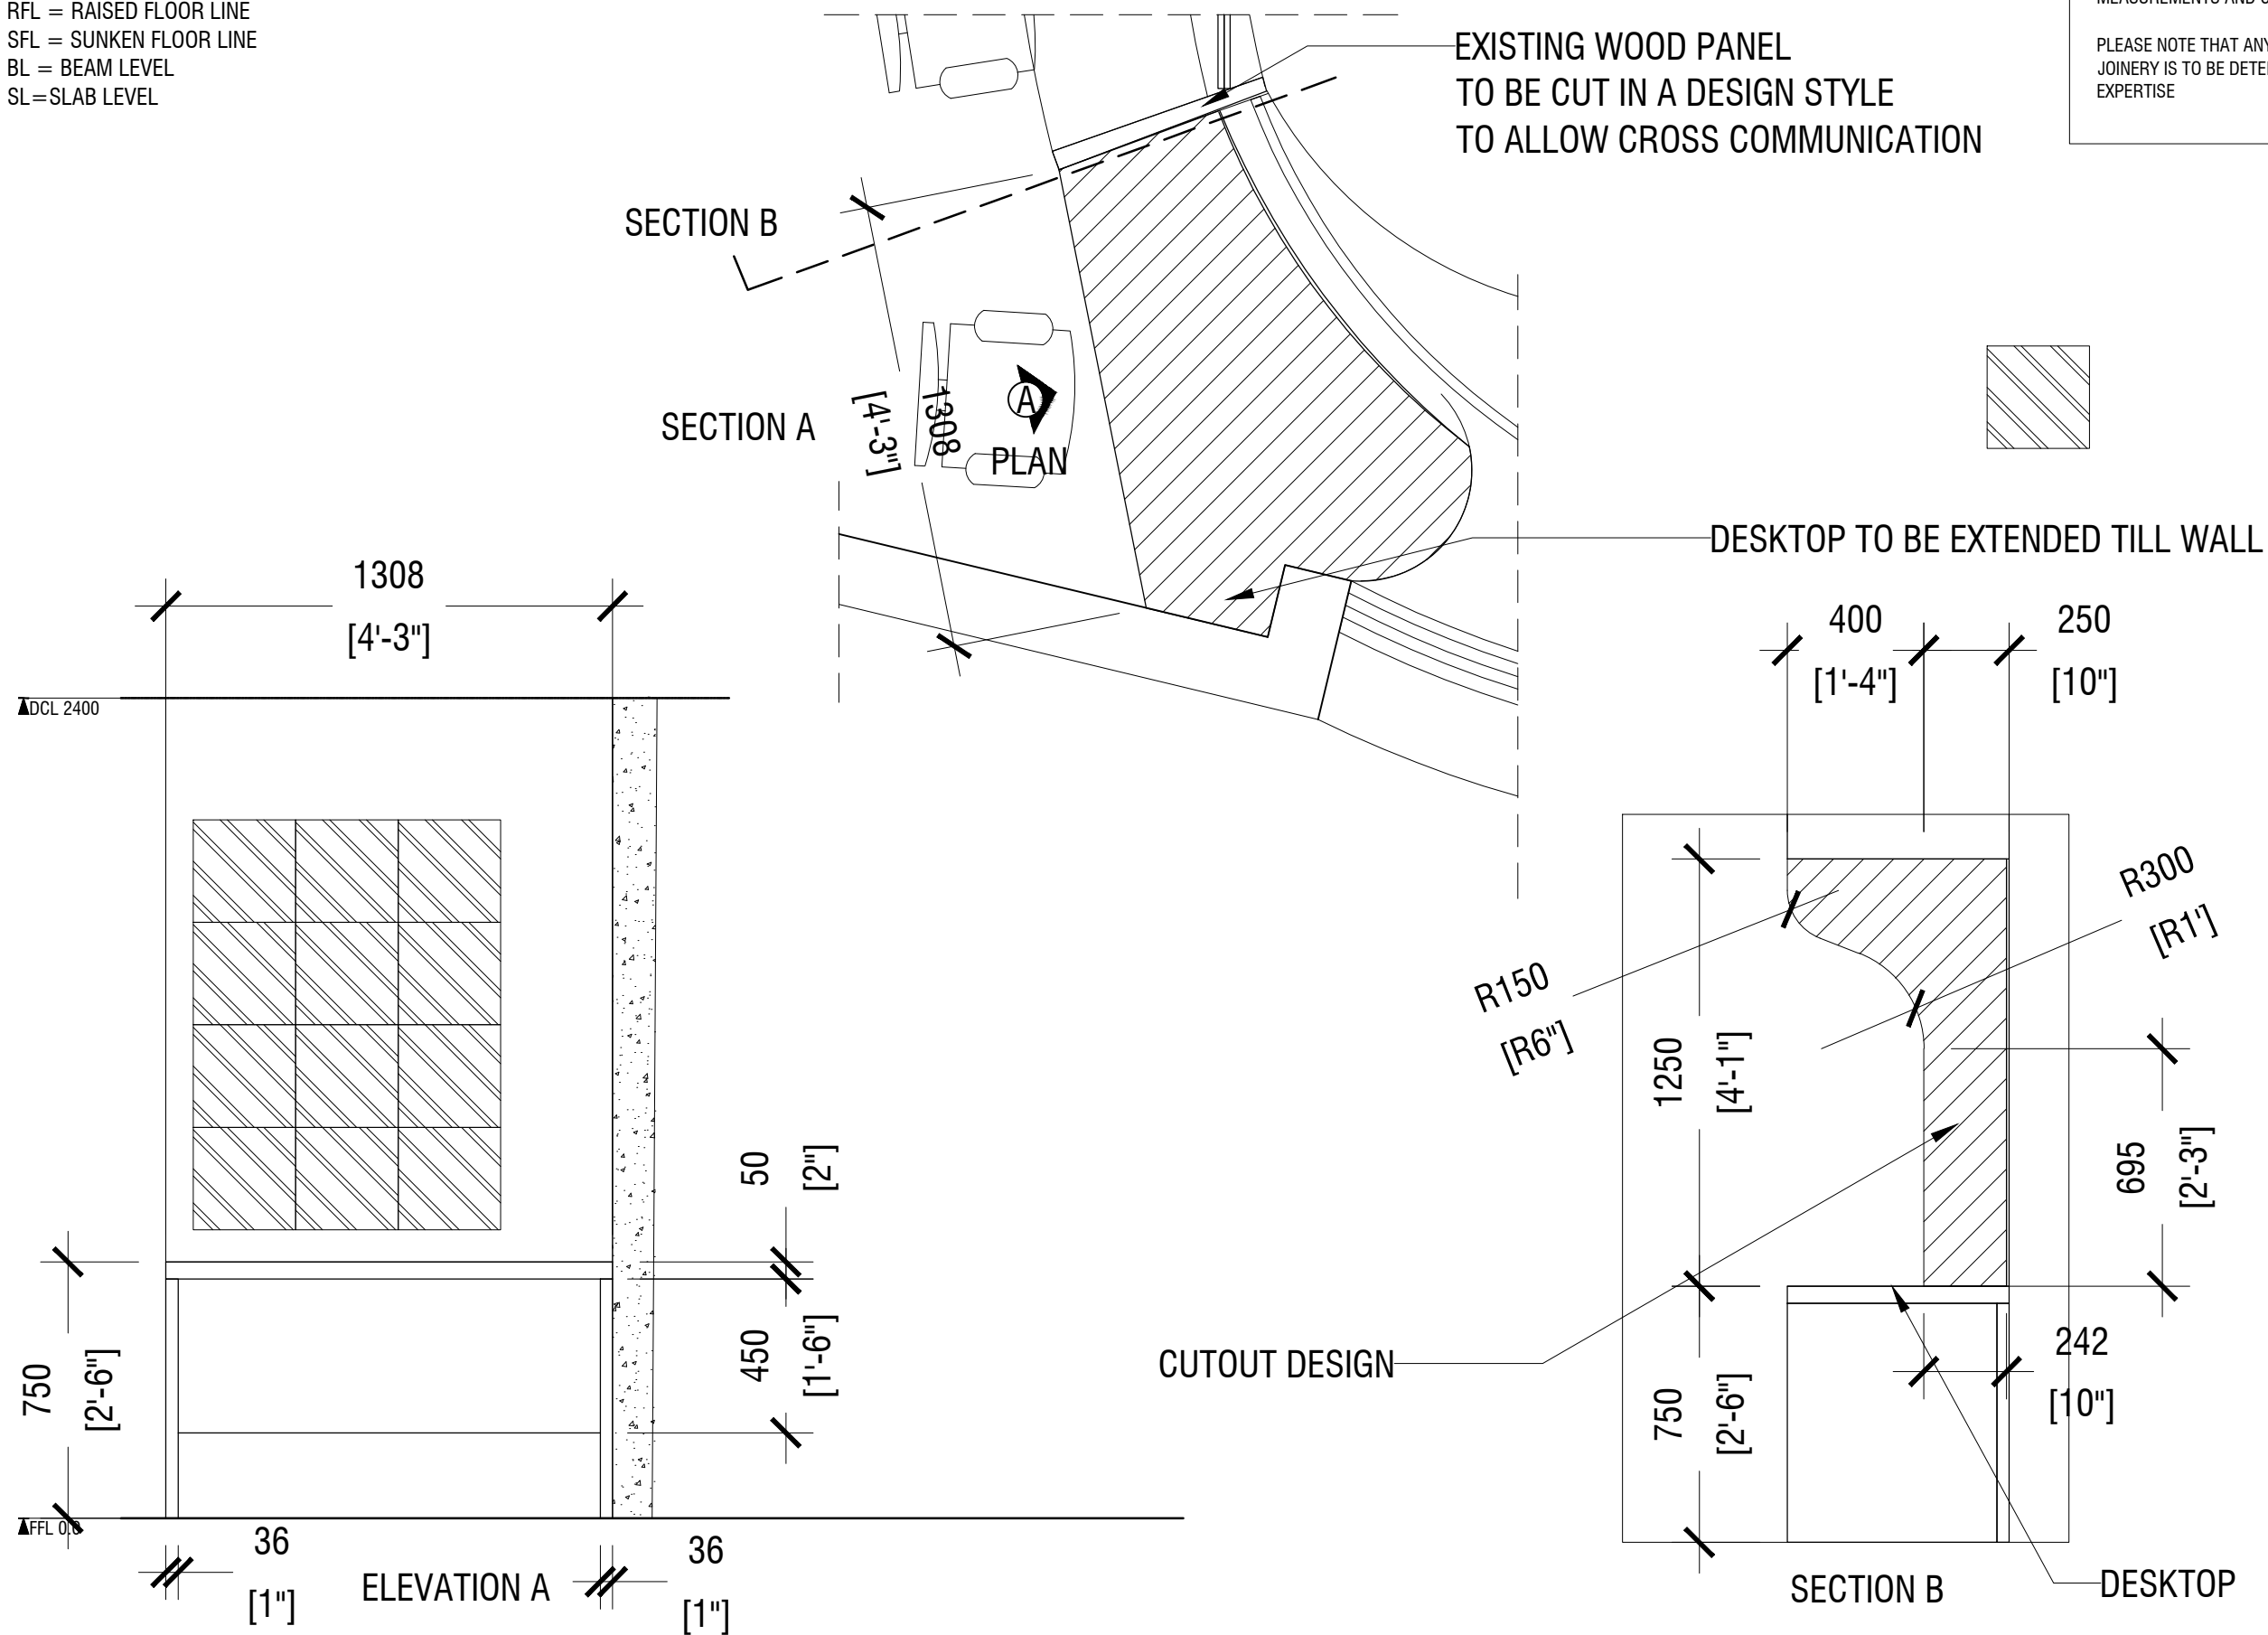

**MACO**  
DESIGNS

Contact: 7989966, 7691671  
Email: info@maco.mv

CLIENT:  
MINISTRY OF HEALTH

PROJECT:  
CALL CENTER

SCALE: AS GIVEN

DRWNG TITLE : AS GIVN

DATE: D08M06Y22

REVISION NO.: 00

FILE NAME:  
\\DLINK-031BBD\Volume\_1\MACO PROJECTS\2025\CALLCENTER

WARNING:  
- This drawing shall not be used for construction unless certified.  
- Contractor to verify all dimensions of existing works on site before commencing any work or preparing shop drawings.  
- Do not scale drawings, use written dimensions only.  
- This drawing is to be read in conjunction with the specifications and conditions of contract.  
- This drawing and design is copyright and no portion may be reproduced without the permission of the MACO architects