

SH. FUNADHOO AIRPORT

FIRE BUILDING PROPOSED SINGLE - STOREY BUILDING ARCHITECTURAL & STRUCTURAL DRAWINGS

CLIENT:
REGIONAL AIRPORTS

DATE:
APRIL, 2018

FLOOR FINISH

- | | |
|---|------------------------------------|
| 1 | polish cement screed with hardener |
|---|------------------------------------|

WALL FINISH

- | | |
|---|--|
| 1 | galvanized RHS structure 50X100MM. @ 600 (horizontal) X1200 (vertical) MM. with metal sheet
remark RHS Structure to consult with structure engineer. |
| 3 | galvanized column & beam steel structure and paint to match with metal sheet |
| 4 | metal sheet siding |
| 5 | RC curb with polish cement with water proof membrane |
| 6 | galvanized steel structure clads with 12MM THK GYPSUM BOARD (white colour paint) |
| 7 | galvanized steel structure clads with 20mm thk smart board 200*200 mm ceramic tile |

CEILING FINISH

- | | |
|---|---|
| 1 | exposed ceiling with cellulose spray |
| 2 | 9mm. thk moisture resistance gypsum board (white paint matt fin.) |
| 3 | 9mm. thk gypsum board (white paint matt fin.) |

ROOF

- | | |
|-------|-------------------|
| RF-01 | SUPER K SPAN ROOF |
|-------|-------------------|



APPROVED



Coreline
Maldives Pvt. Ltd.

PROJECT:
SH. FUNADHOO
AIRPORT FIRE STATION

BY:
CORELINE MALDIVES PVT. LTD.
H. MAA' ALI 1ST FLOOR, 20060
HENVEIRU, MALE' / MALDIVES


TITLE:
AS GIVEN

DRAWN BY:	MK
DESIGN BY:	360 CONSULTANT GROUP
DRAWING NO:	000
SCALE:	AS SHOWN
DATE:	APRIL 2018
CHECKED BY:	



REGIONAL AIRPORTS
MIN. OF TOURISM

MALE'
REP. OF MALDIVES
TEL. 323805. FAX. 320911
Email: regional@airports.gov.mv

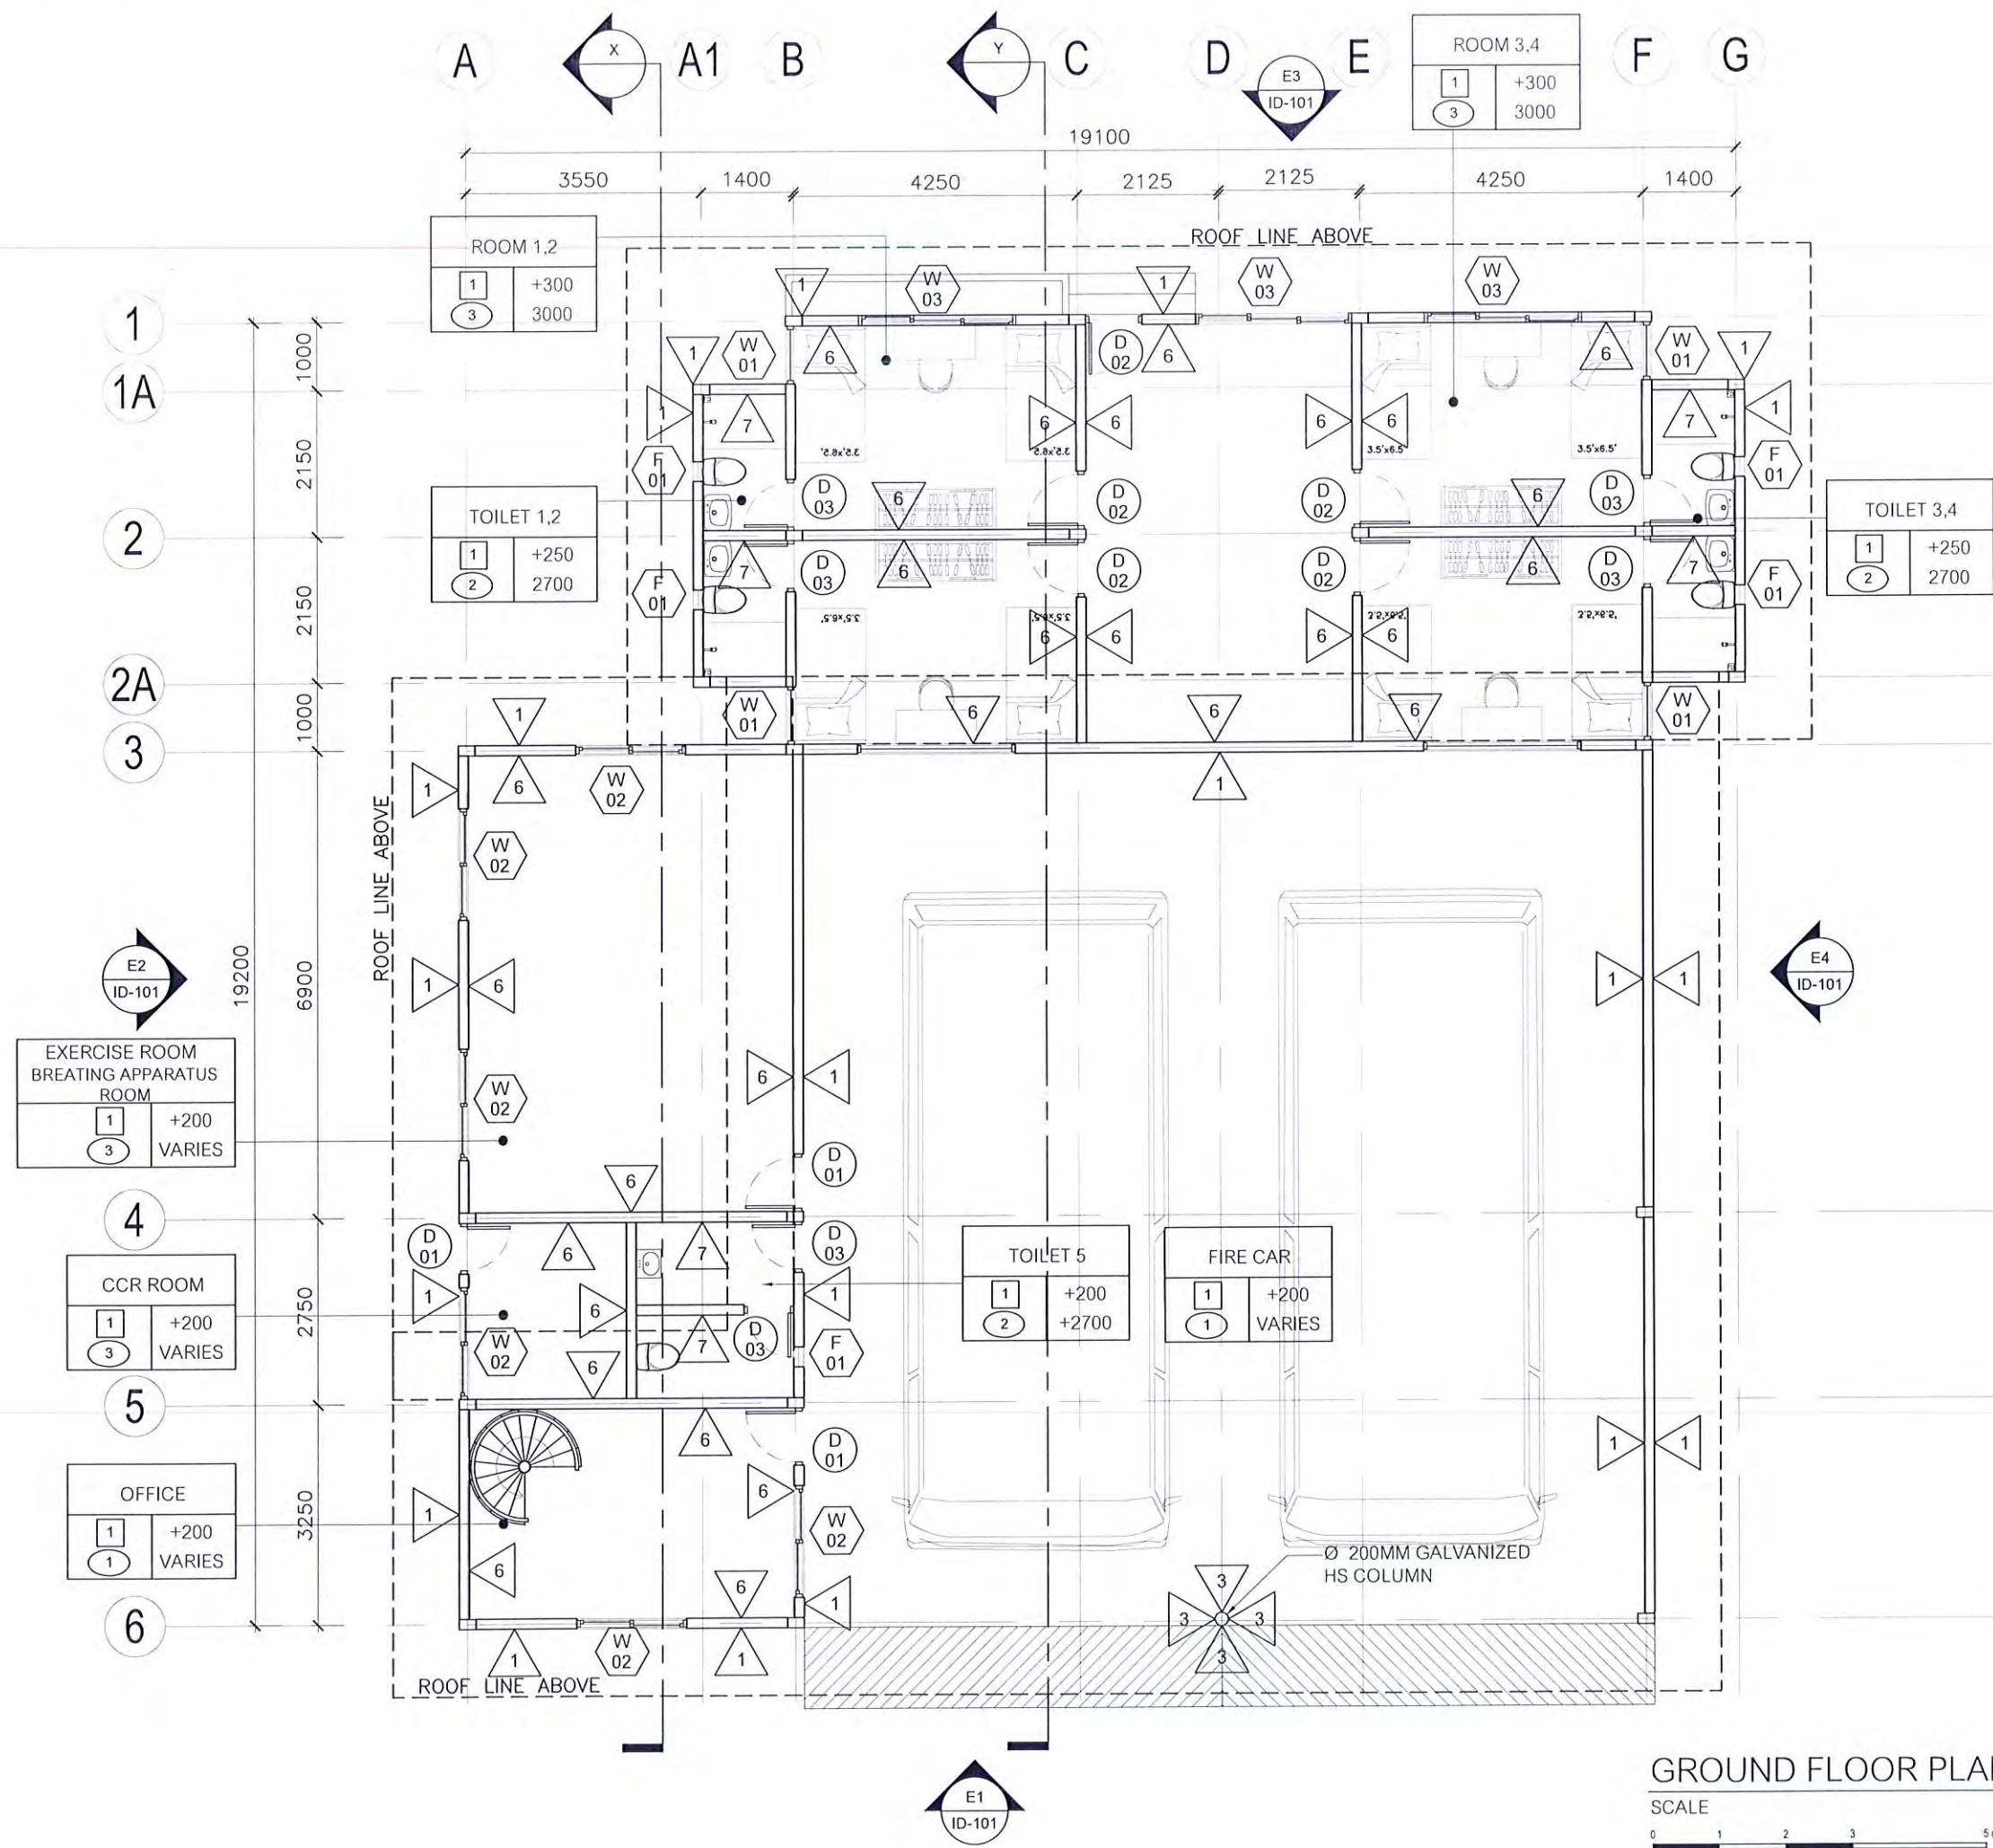

Ministry of Housing & Infrastructure
ACCREDITED CHECKER
STRUCTURAL CHECKER A1
 Name: Mohamed Ahsan VALIDITY: 11.05.18 - 10.05.19
 Accredited No: BPR2018008A1 A1-2018-008-001



PROJECT:
**SH. FUNADHOO
 AIRPORT FIRE STATION**

BY:
 CORELINE MALDIVES PVT. LTD.
 H. MAA' ALI 1ST FLOOR, 20060
 HENVEIRU, MALE' / MALDIVES




TITLE:
AS GIVEN

DRAWN BY:	MK
DESIGN BY:	360 CONSULTANT GROUP
DRAWING NO:	001
SCALE:	AS SHOWN
DATE:	APRIL 2018
CHECKED BY:	


REGIONAL AIRPORTS
 MIN. OF TOURISM

MALE'
 REP. OF MALDIVES
 TEL: 323805, FAX: 320911
 Email: regional@airports.gov.mv

GROUND FLOOR PLAN
 SCALE 1:100
 0 1 2 3 5 meters

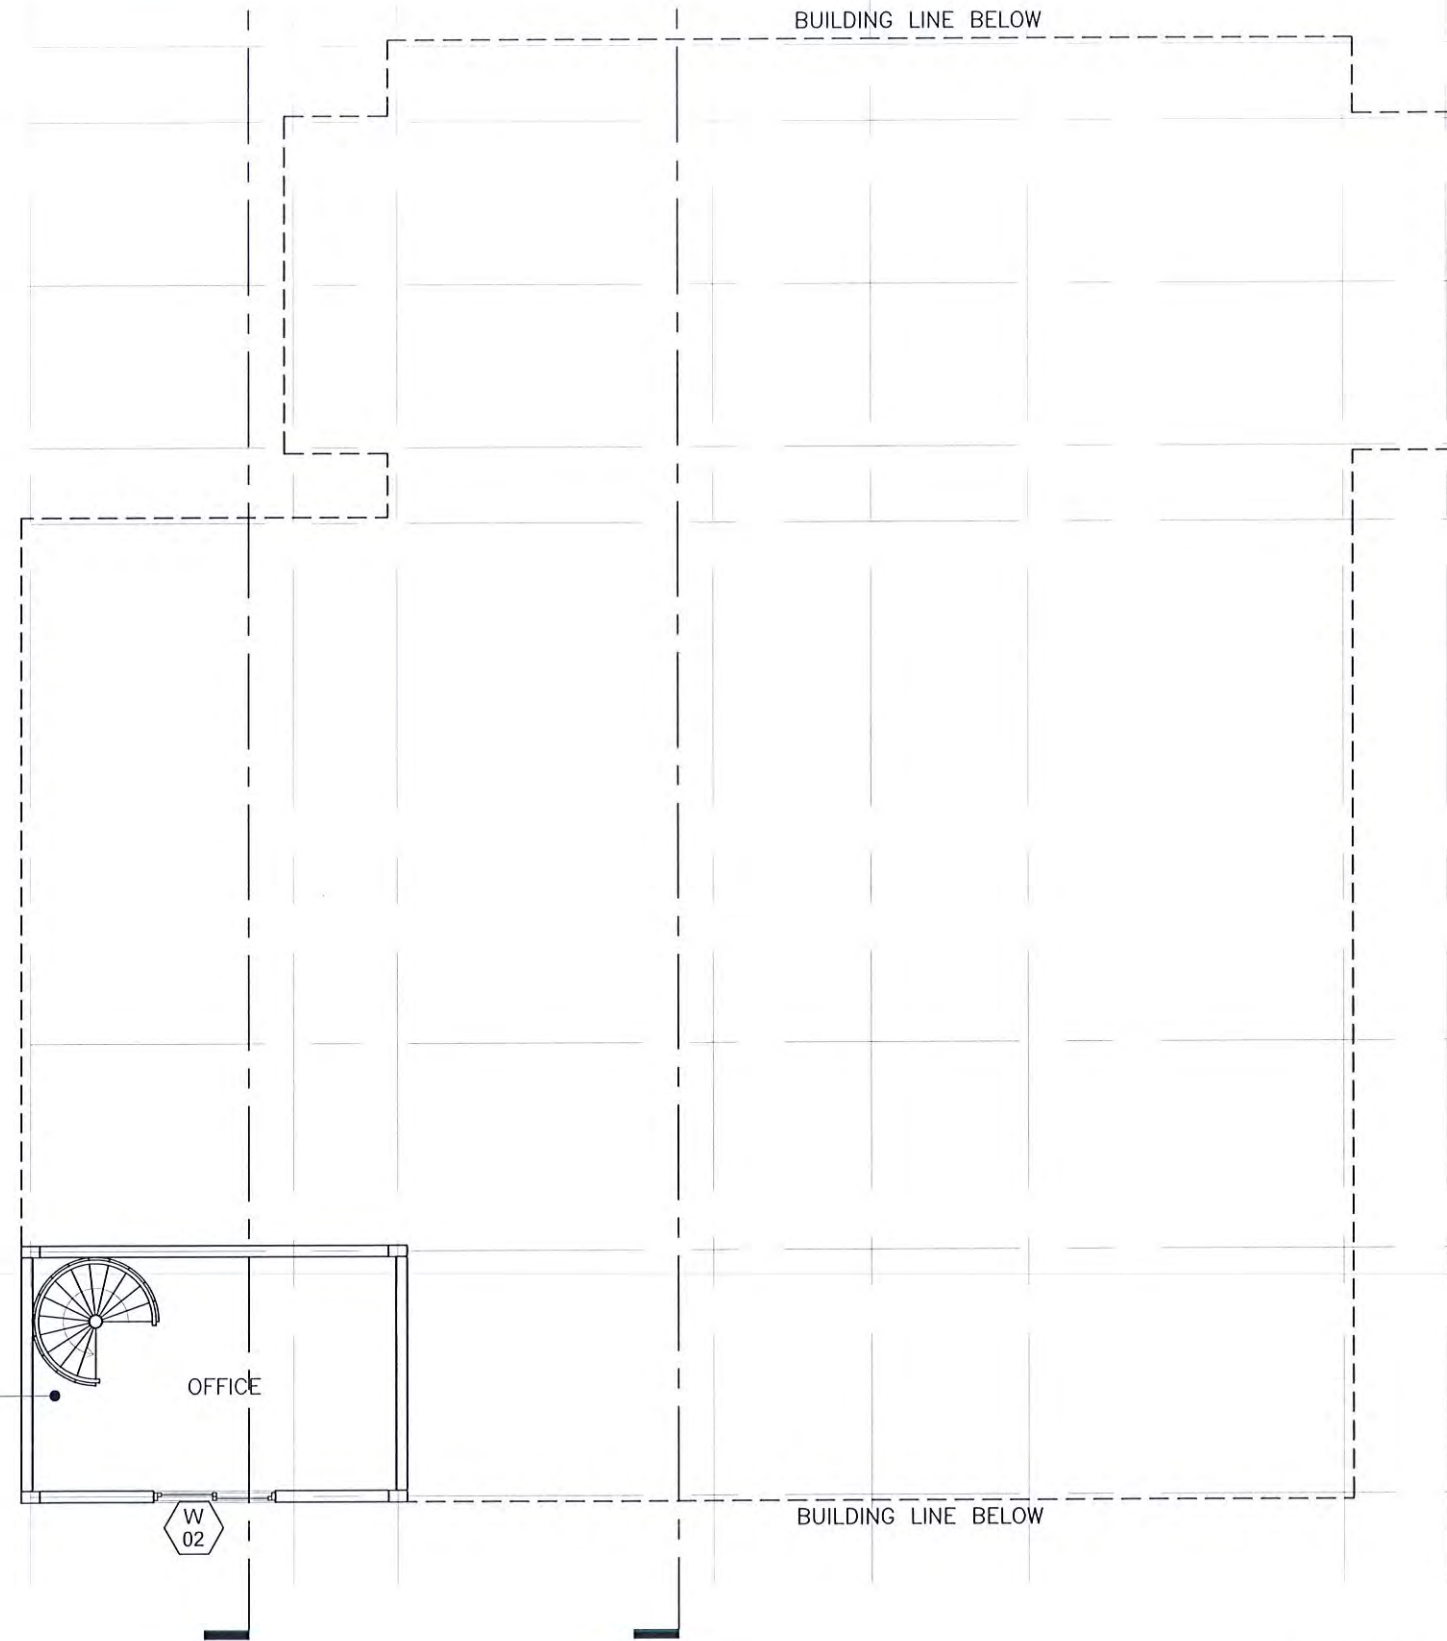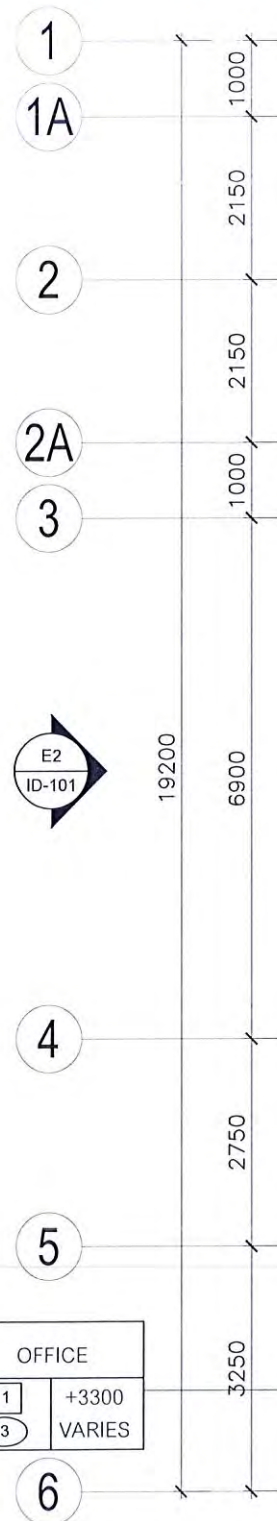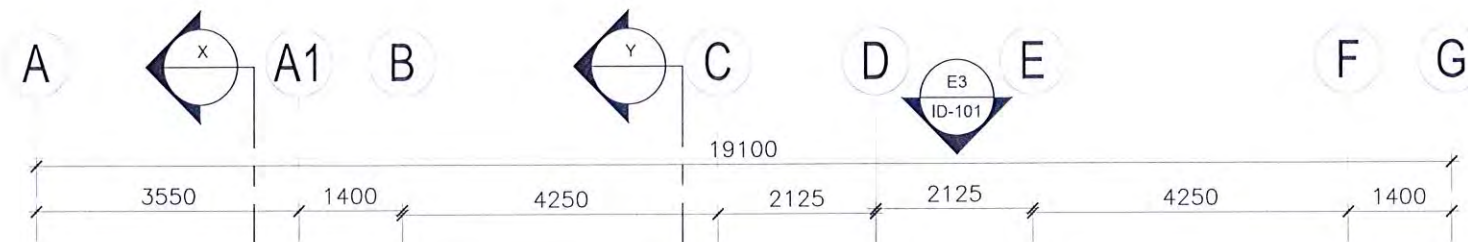

OFFICE	
1	+3300
3	VARIES

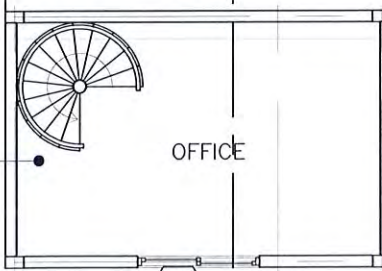


 Ministry of Housing & Infrastructure
ACCREDITED CHECKER
STRUCTURAL CHECKER A1
 Name: Mohamed Ahsan VALIDITY: 11.05.18 - 10.05.19
 Accredited No: BPR2018008A1 A1-2018-008-001


APPROVED



Coreline
 Maldives Pvt. Ltd.

PROJECT:
 SH. FUNADHOO
 AIRPORT FIRE STATION
 BY:
 CORELINE MALDIVES PVT. LTD.
 H. MAA' ALI 1ST FLOOR, 20060
 HENVEIRU, MALE' / MALDIVES
 TITLE:
AS GIVEN

DRAWN BY:	MK
DESIGN BY:	360 CONSULTANT GROUP
DRAWING NO:	002
SCALE:	AS SHOWN
DATE:	APRIL 2018
CHECKED BY:	


REGIONAL AIRPORTS
 MIN. OF TOURISM
 MALE'
 REP. OF MALDIVES
 TEL: 323805, FAX: 320911
 Email: regional@airports.gov.mv

FIRST FLOOR PLAN
 SCALE 1:100

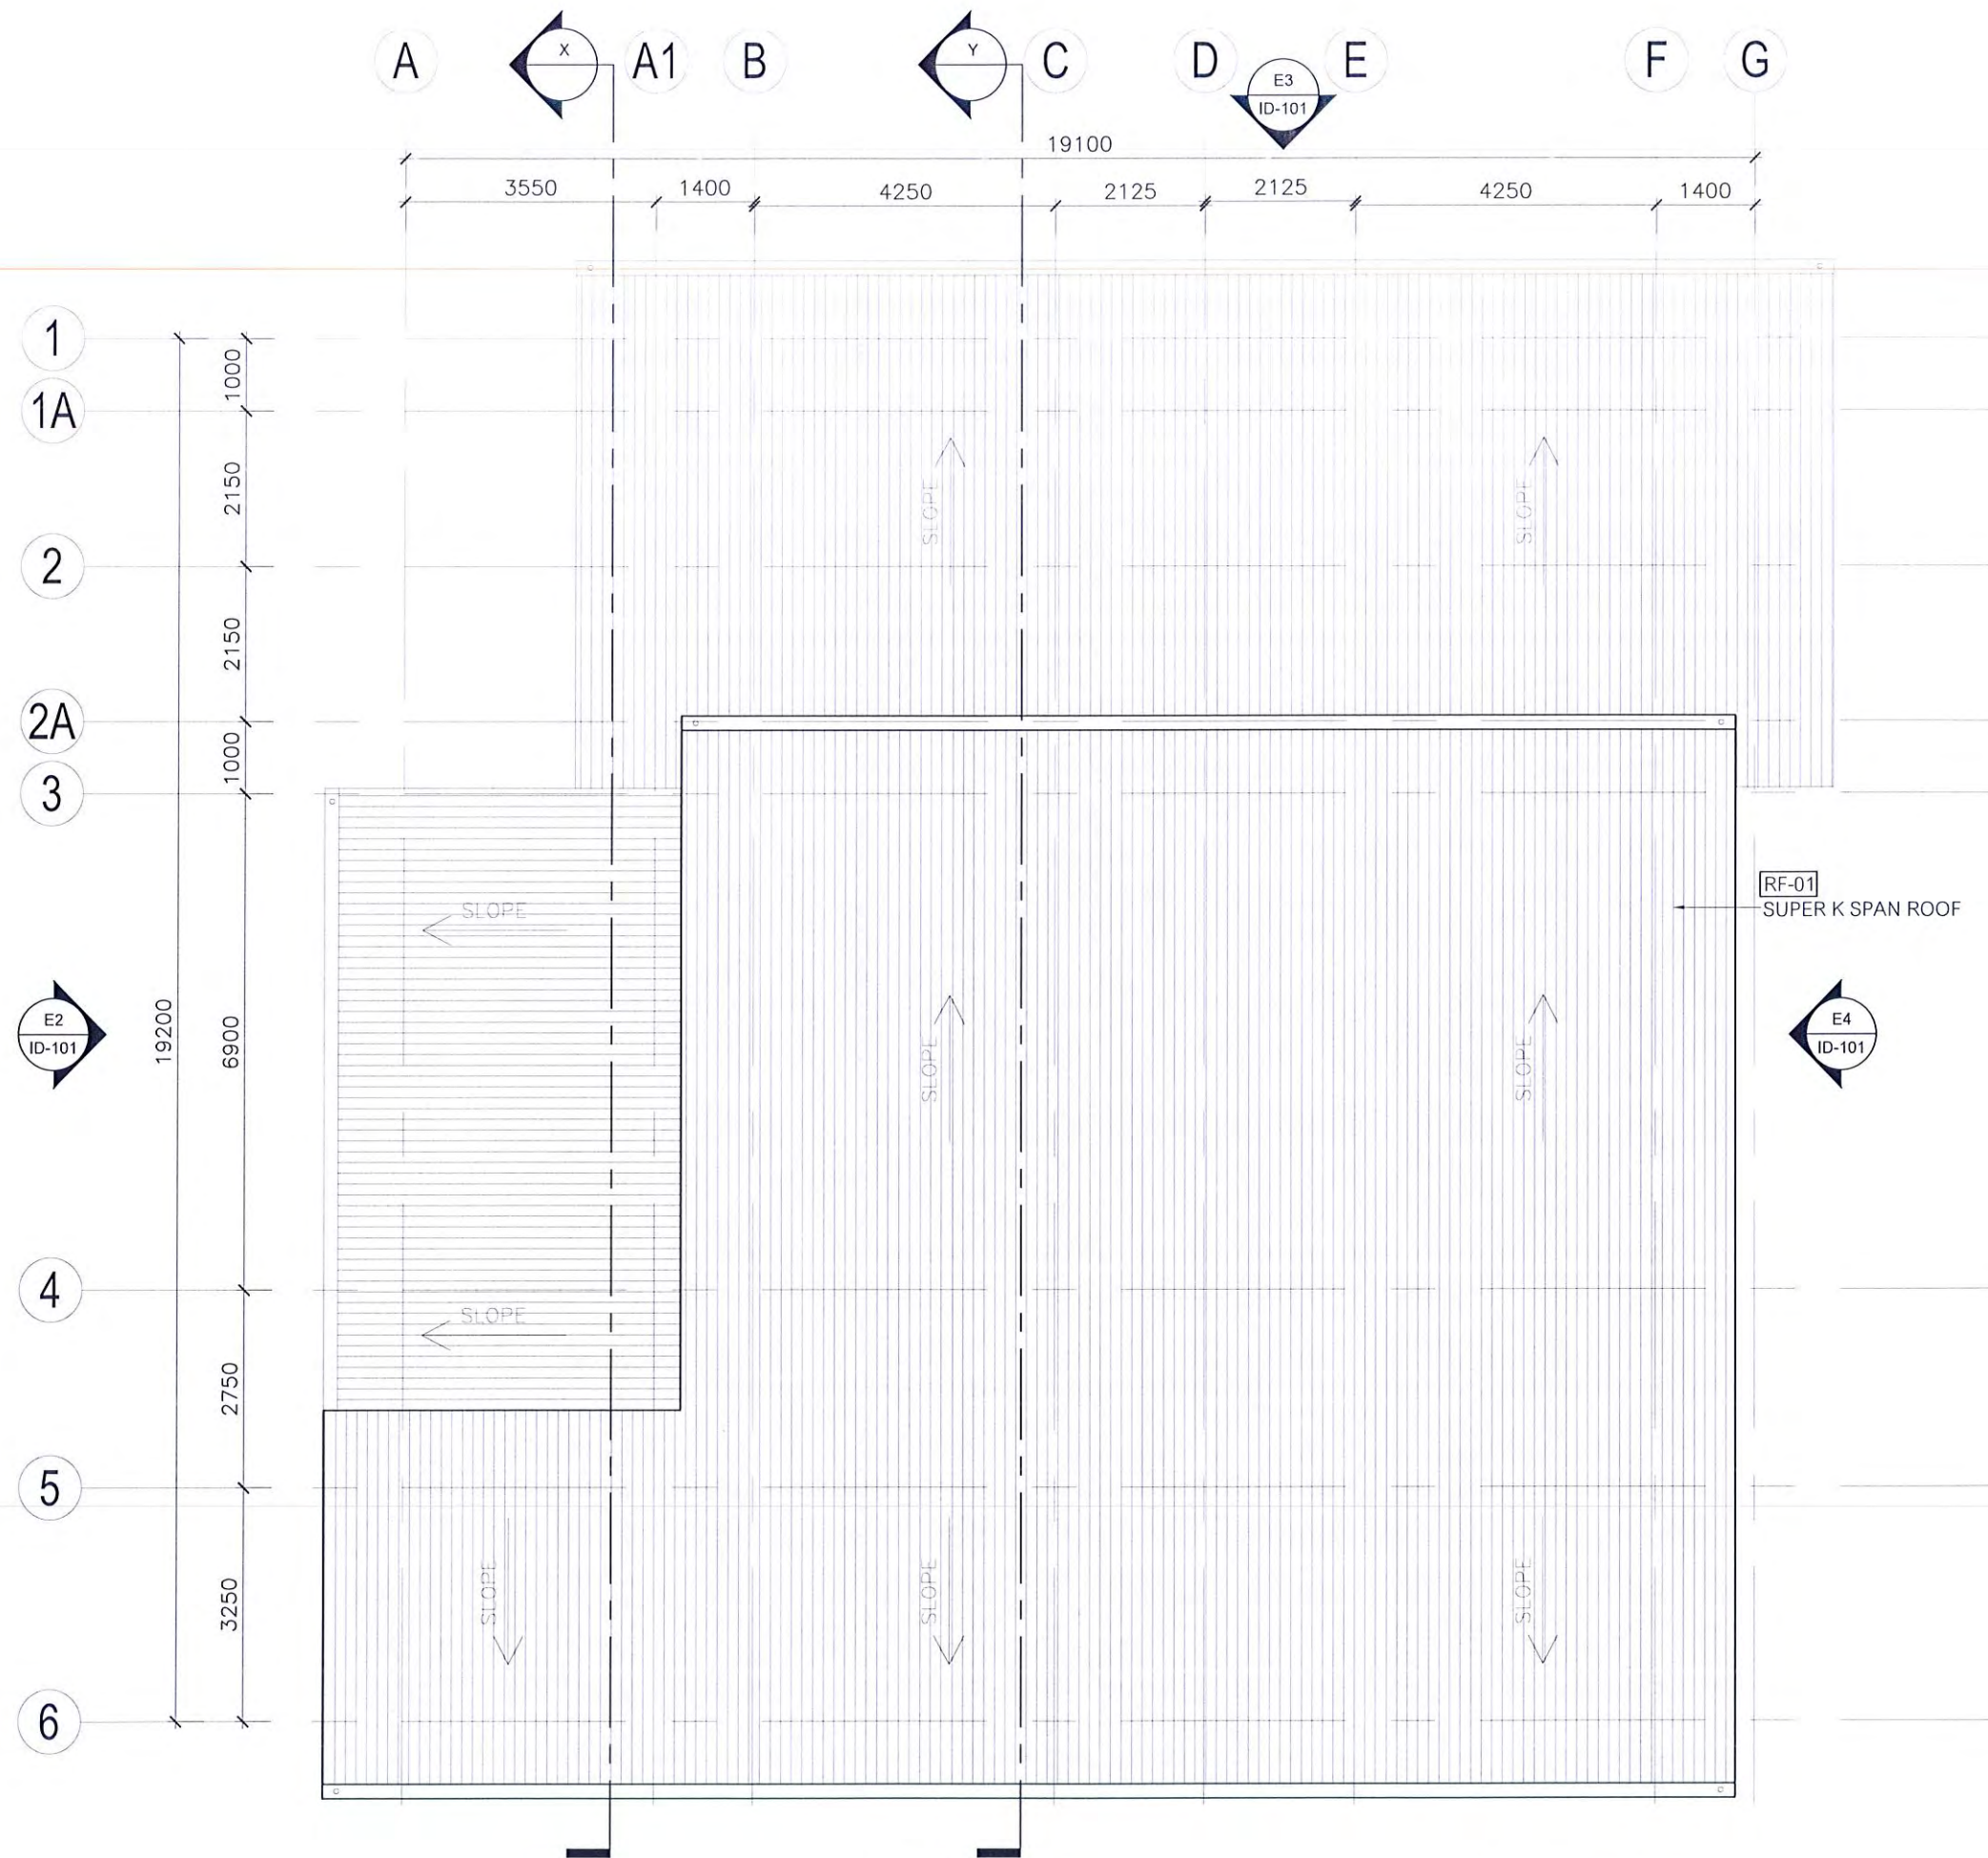Ministry of Housing & Infrastructure
ACCREDITED CHECKER
STRUCTURAL CHECKER A1
 Name: Mohamed Ahsan VALIDITY: 11.05.18 - 10.05.19
 Accredited No: BPR2018008A1 APR 2018-008-001



PROJECT:
 SH. FUNADHOO
 AIRPORT FIRE STATION

BY:
 CORELINE MALDIVES PVT. LTD.
 H. MAA' ALI 1ST FLOOR, 20060
 HENVEIRU, MALE' / MALDIVES


TITLE:
 AS GIVEN

DRAWN BY:	MK
DESIGN BY:	360 CONSULTANT GROUP
DRAWING NO	003
SCALE:	AS SHOWN
DATE:	APRIL 2018
CHECKED BY:	

REGIONAL AIRPORTS
 MIN. OF TOURISM

MALE'
 REP. OF MALDIVES
 TEL. 323805, FAX. 320911
 Email regional@airports.gov.mv


ROOF PLAN
 SCALE 1:100
 0 1 2 3 5 meters

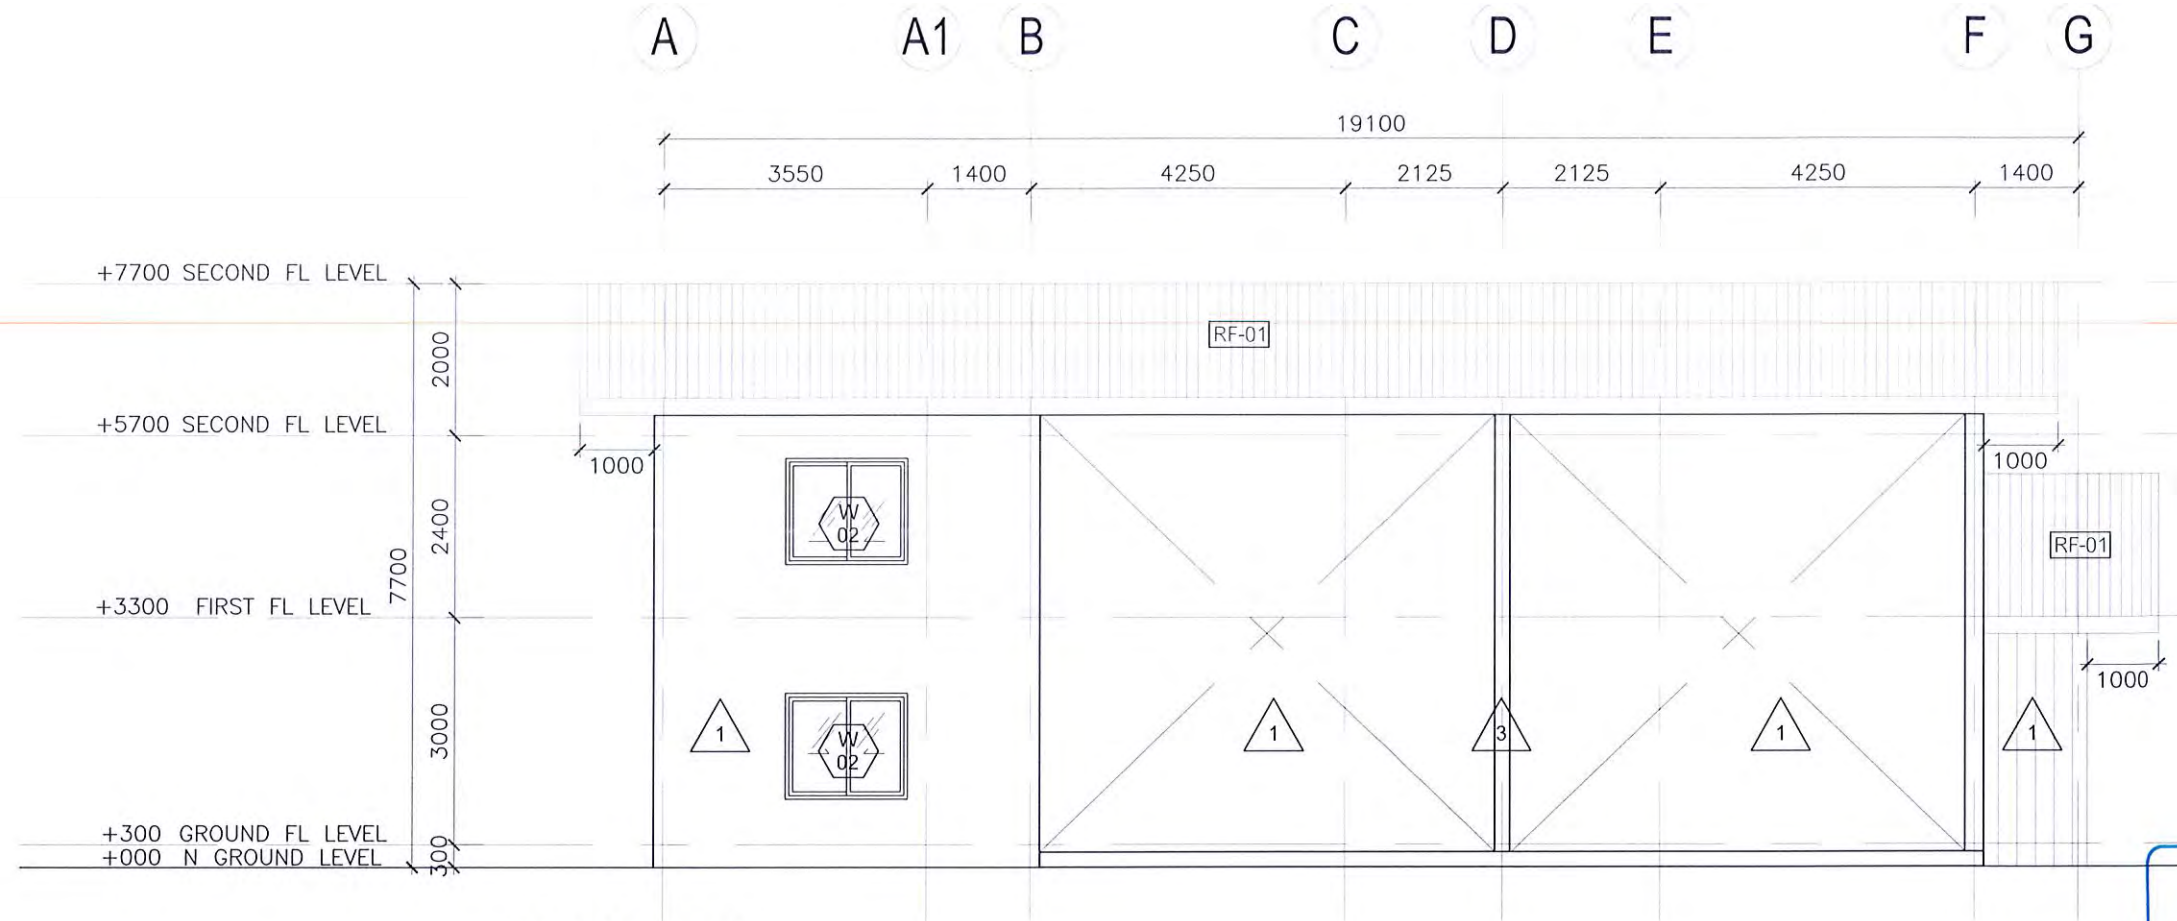

ELEVATION 1
SCALE 1:100
0 1 2 3 5 meters



Ministry of Housing & Infrastructure
ACCREDITED CHECKER
STRUCTURAL CHECKER A1
Name: Mohamed Ahsan VALIDITY: 11.05.18 - 10.05.19
Accredited No: BPR2018008A1 A1-2018-008-001

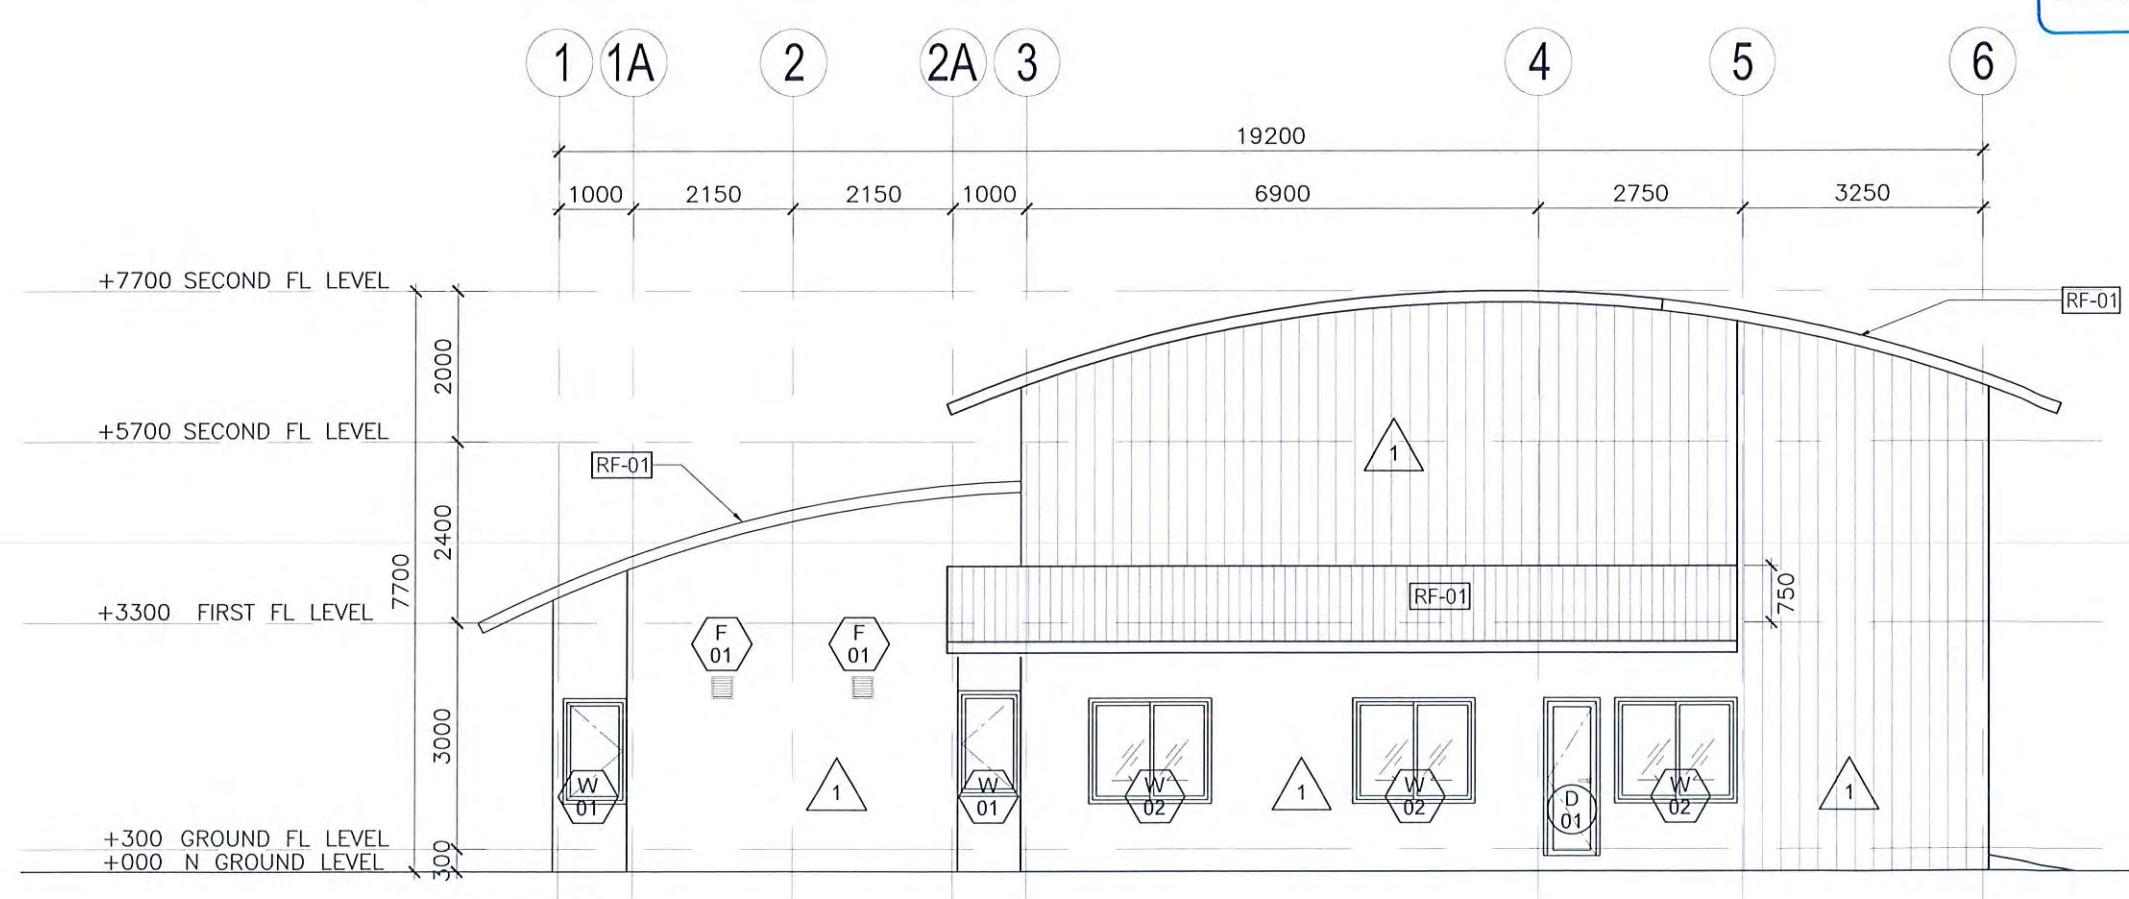

ELEVATION 2
SCALE 1:100
0 1 2 3 5 meters



PROJECT:
SH. FUNADHOO
AIRPORT FIRE STATION
BY:
CORELINE MALDIVES PVT. LTD.
H. MAA' ALI 1ST FLOOR, 20060
HENVEIRU, MALE / MALDIVES
TITLE:
AS GIVEN

DRAWN BY:	MK
DESIGN BY:	360 CONSULTANT GROUP
DRAWING NO:	004
SCALE:	AS SHOWN
DATE:	APRIL 2018
CHECKED BY:	



REGIONAL AIRPORTS
MIN. OF TOURISM
MALE
REP. OF MALDIVES
TEL 323805, FAX 320911
Email regional@airports.gov.mv