

SM Associates Architects

RIHIKURI (1ST FLOOR), NIROLHU MAGU
NEIGHBORHOOD 1, HULHUMALE'
TEL: (960) 7826260, (960)7977119
EMAIL: SM.ASSOC.ARCH@GMAIL.COM

NOTES:

NO.	DESCRIPTION	DATE
REV A0	ISSUED FOR CONSTRUCTION	01- DEC -19
REV A1	ISSUED FOR CONSTRUCTION	13- DEC -19

MotCA

PROPOSED INTERIOR OFFICE
ARRANGEMENT LAYOUT - TA, RA, MotCA

Client: Min. of TRANSPORT & CIVIL AVIATION

Interior Architect: MURUSHID/SAMAHAH

Design Detailer: MURUSHID/SAMAHAH

Drawing Title: AS SHOWN


Issue: IFC Date: DEC 2019 Pages: 02


 
Scale: 1:50 Paper: A3

Dwg #: AR1922-A01- REV[A1]

01 COUNTER AREA FLOOR PLAN
A01 SCALE 1:50
0 0.5m 1m 1.5m 2m

AREA INDICATING SCOPE OF WORK (78.7 Sqm)

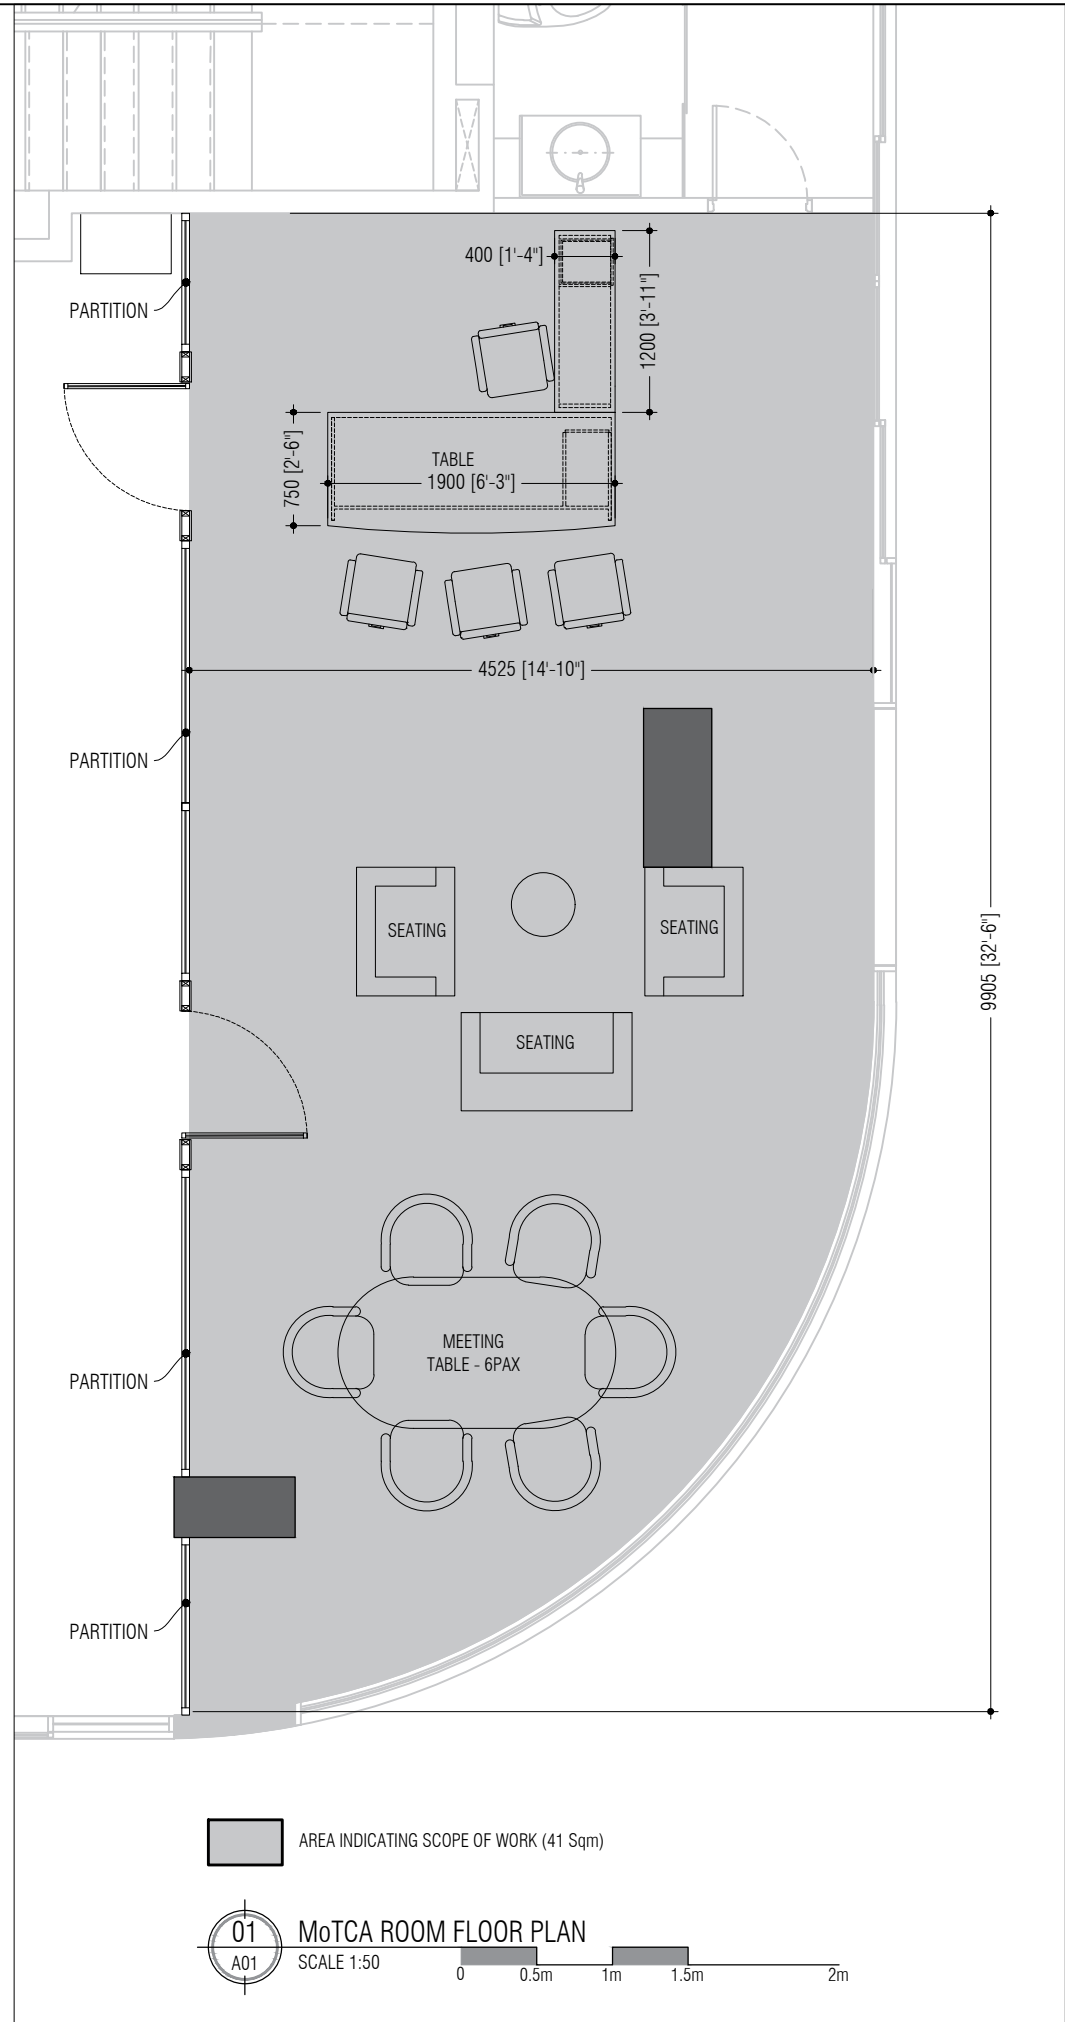

 AREA INDICATING SCOPE OF WORK (41 Sqm)

01 MoTCA ROOM FLOOR PLAN
 SCALE 1:50



SM Associates Architects

RIHIKURI (1ST FLOOR), NIROLHU MAGU
 NEIGHBORHOOD 1, HULHUMALE'
 TEL: (960) 7826260, (960) 7977119
 EMAIL: SM.ASSOC.ARCH@GMAIL.COM

NOTES:

NO.	DESCRIPTION	DATE
REV A0	ISSUED FOR CONSTRUCTION	01- DEC -19
REV A1	ISSUED FOR CONSTRUCTION	13- DEC -19

MoTCA

PROPOSED INTERIOR OFFICE
 ARRANGEMENT LAYOUT - TA, RA, MoTCA

Client: Min. of TRANSPORT & CIVIL AVIATION

Interior Architect: MURUSHID/SAMAAH

Design Detailer: MURUSHID/SAMAAH

Drawing Title: AS SHOWN

Issue: IFC Date: DEC 2019 Pages: 02

Scale: 1:50 Paper: A3

Dwg #: AR1922-A04- REV[A1]