


SITE PLAN

SCALE: 1 : 100

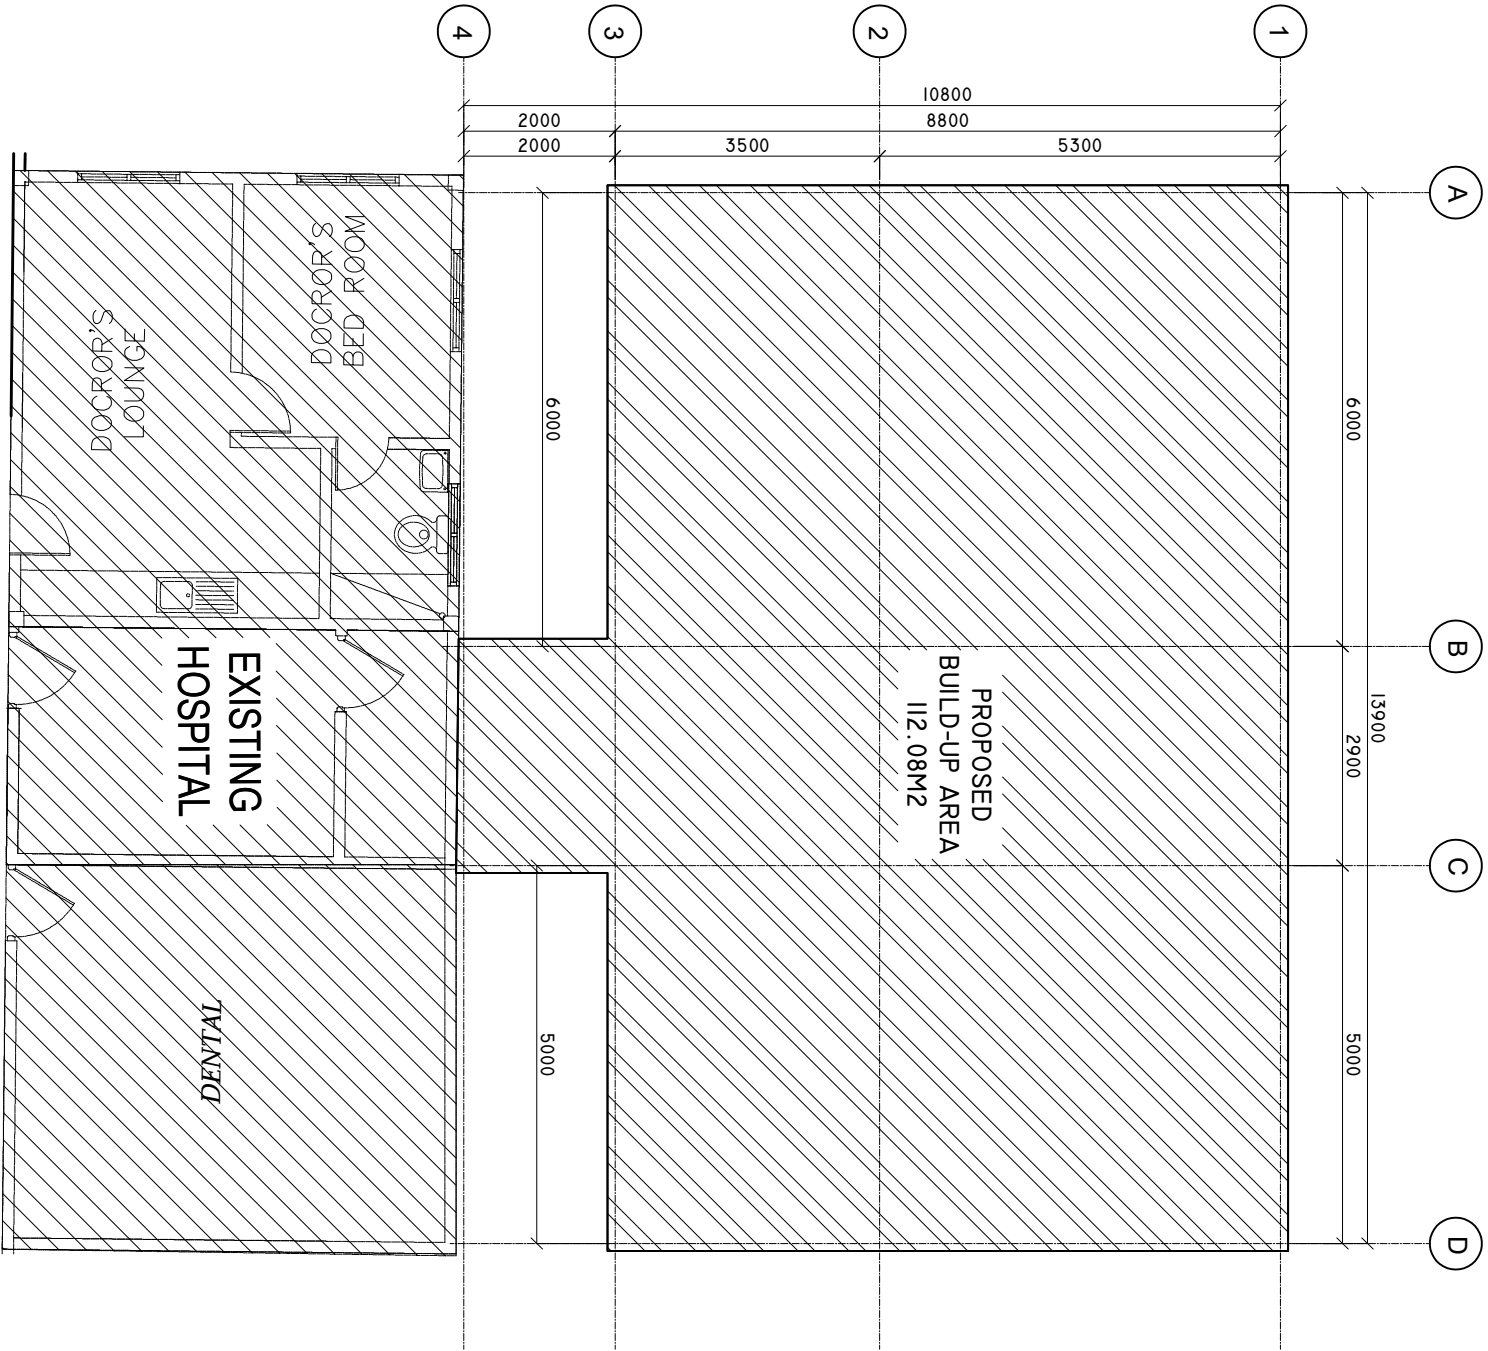

- GENERAL NOTE:**
- All dimensions shall be verified on site before proceeding with work.
 - In case of any confusion in the structural elements, the measurements given in the structural drawings has to be followed.
 - DO NOT SCALE DRAWINGS. Work to figured dimensions.
 - All the dimensions given in mm, unless specified otherwise.

REVISIONS		
NO.	DESCRIPTION	DATE

PROJECT NAME:
**CONSTRUCTION OF
PHYSIOTHERAPY AT N.
MANADHOO ATOLL HOSPITAL**

LOCATION: **N. MANADHOO**

- DISCIPLINE:**
- ☐ CONCEPTUAL DESIGN
 - ☒ DETAILED DESIGN
 - ☐ CONSTRUCTION DRAWING
 - ☐ AS-BUILD DRAWING
 - ☐ SPECIFY


DRAWN BY: ARZ	CHECKED BY: MoH	APPROVED BY: MoH
SCALE: 1:1000	DATE: Mar-26	SHEET SIZE: A3
DRAWING NO.	REV:	

A-1.01

CLIENT:

FLOOR PLAN

SCALE: 1 : 100

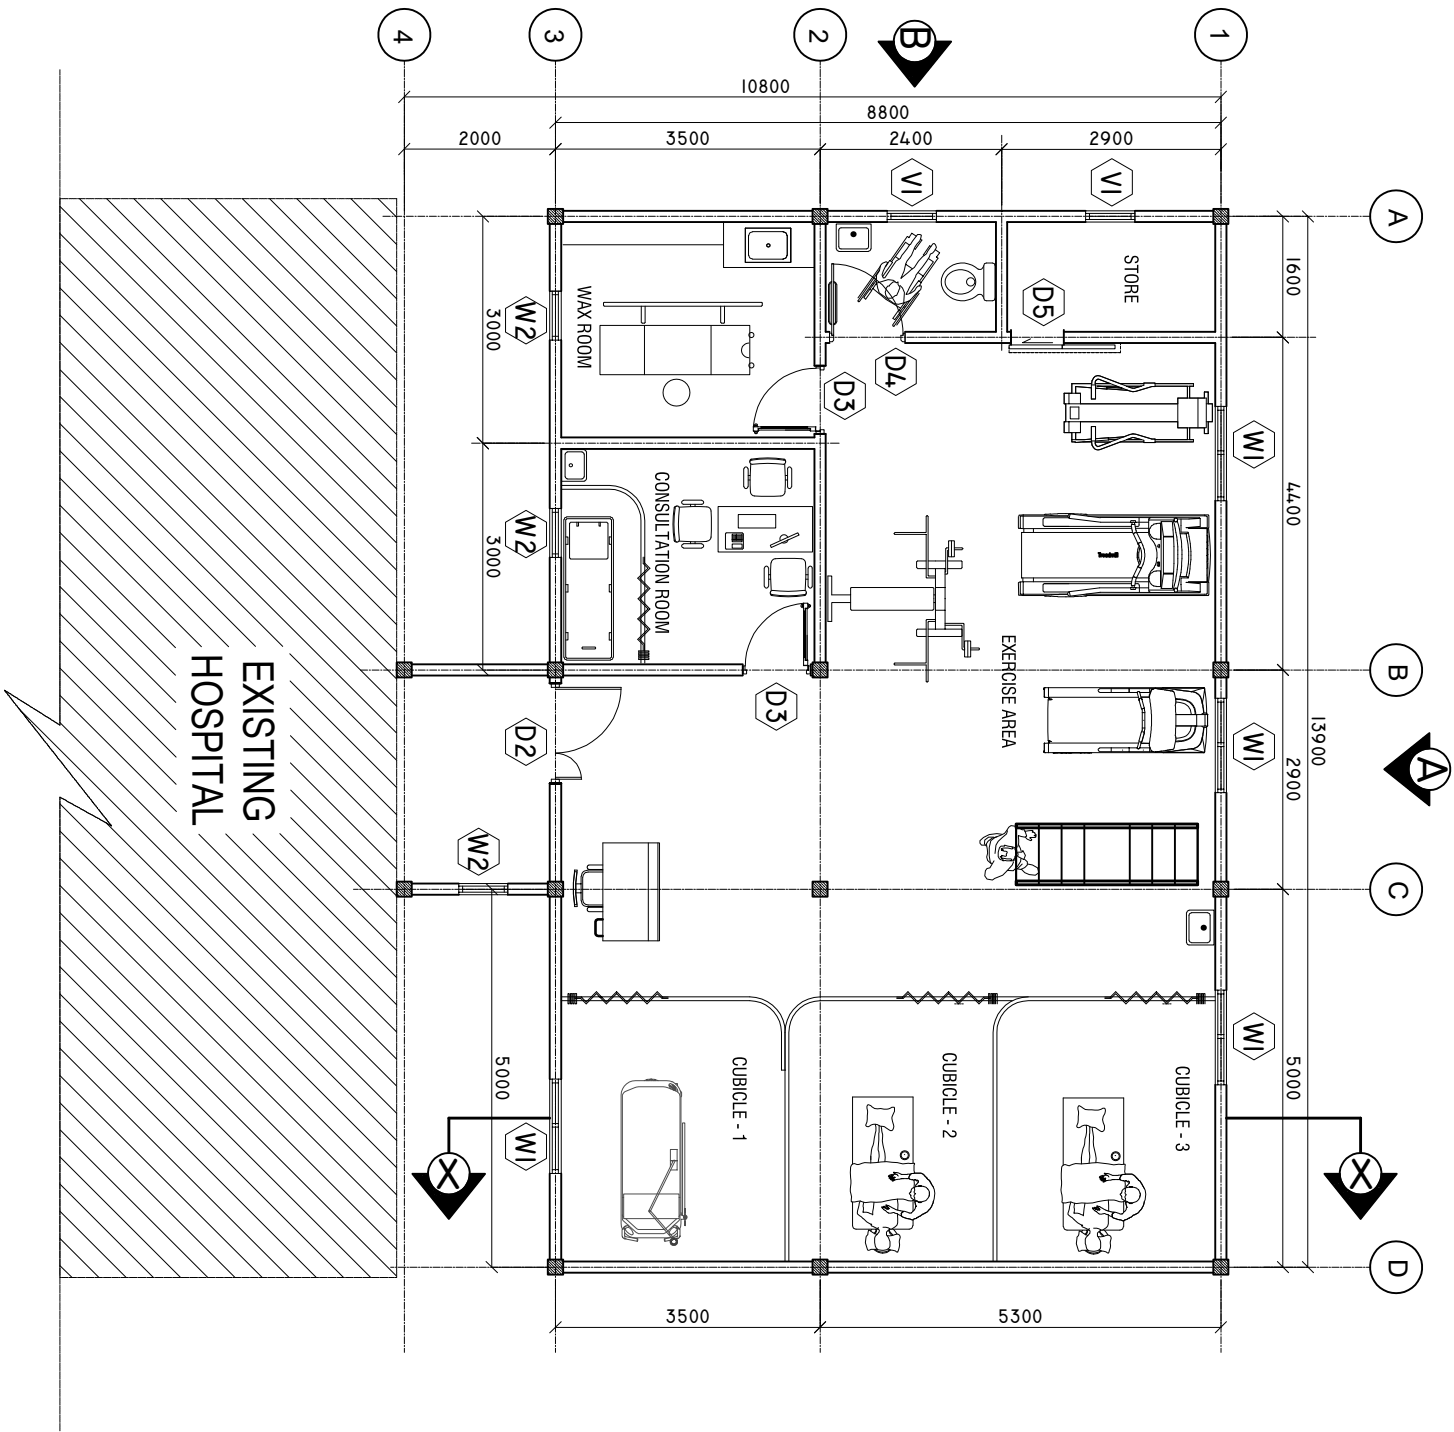

GENERAL NOTE:

- All dimensions shall be verified on site before proceeding with work.
- In case of any confusion in the structural elements, the measurements given in the structural drawings has to be followed.
- DO NOT SCALE DRAWINGS. Work to figured dimensions.
- All the dimensions given in mm, unless specified otherwise.

REVISIONS	
NO.	DESCRIPTION
DATE	

PROJECT NAME:
CONSTRUCTION OF
PHYSIOTHERAPY AT N.
MANADHOOB ATOLL HOSPITAL

LOCATION: N. MANADHOOB

- DISCIPLINE:
- ☐ CONCEPTUAL DESIGN
 - ☒ DETAILED DESIGN
 - ☐ CONSTRUCTION DRAWING
 - ☐ AS-BUILD DRAWING
 - ☐ SPECIFY

DRAWN BY:	CHECKED BY:	APPROVED BY:
ARZ	Moh	Moh


SCALE:	DATE:	SHEET SIZE:
1:1000	Mar-26	A3

DRAWING NO.	REV:
A-1.01	0.00

CLIENT:

ROOF PLAN

SCALE: 1 : 100

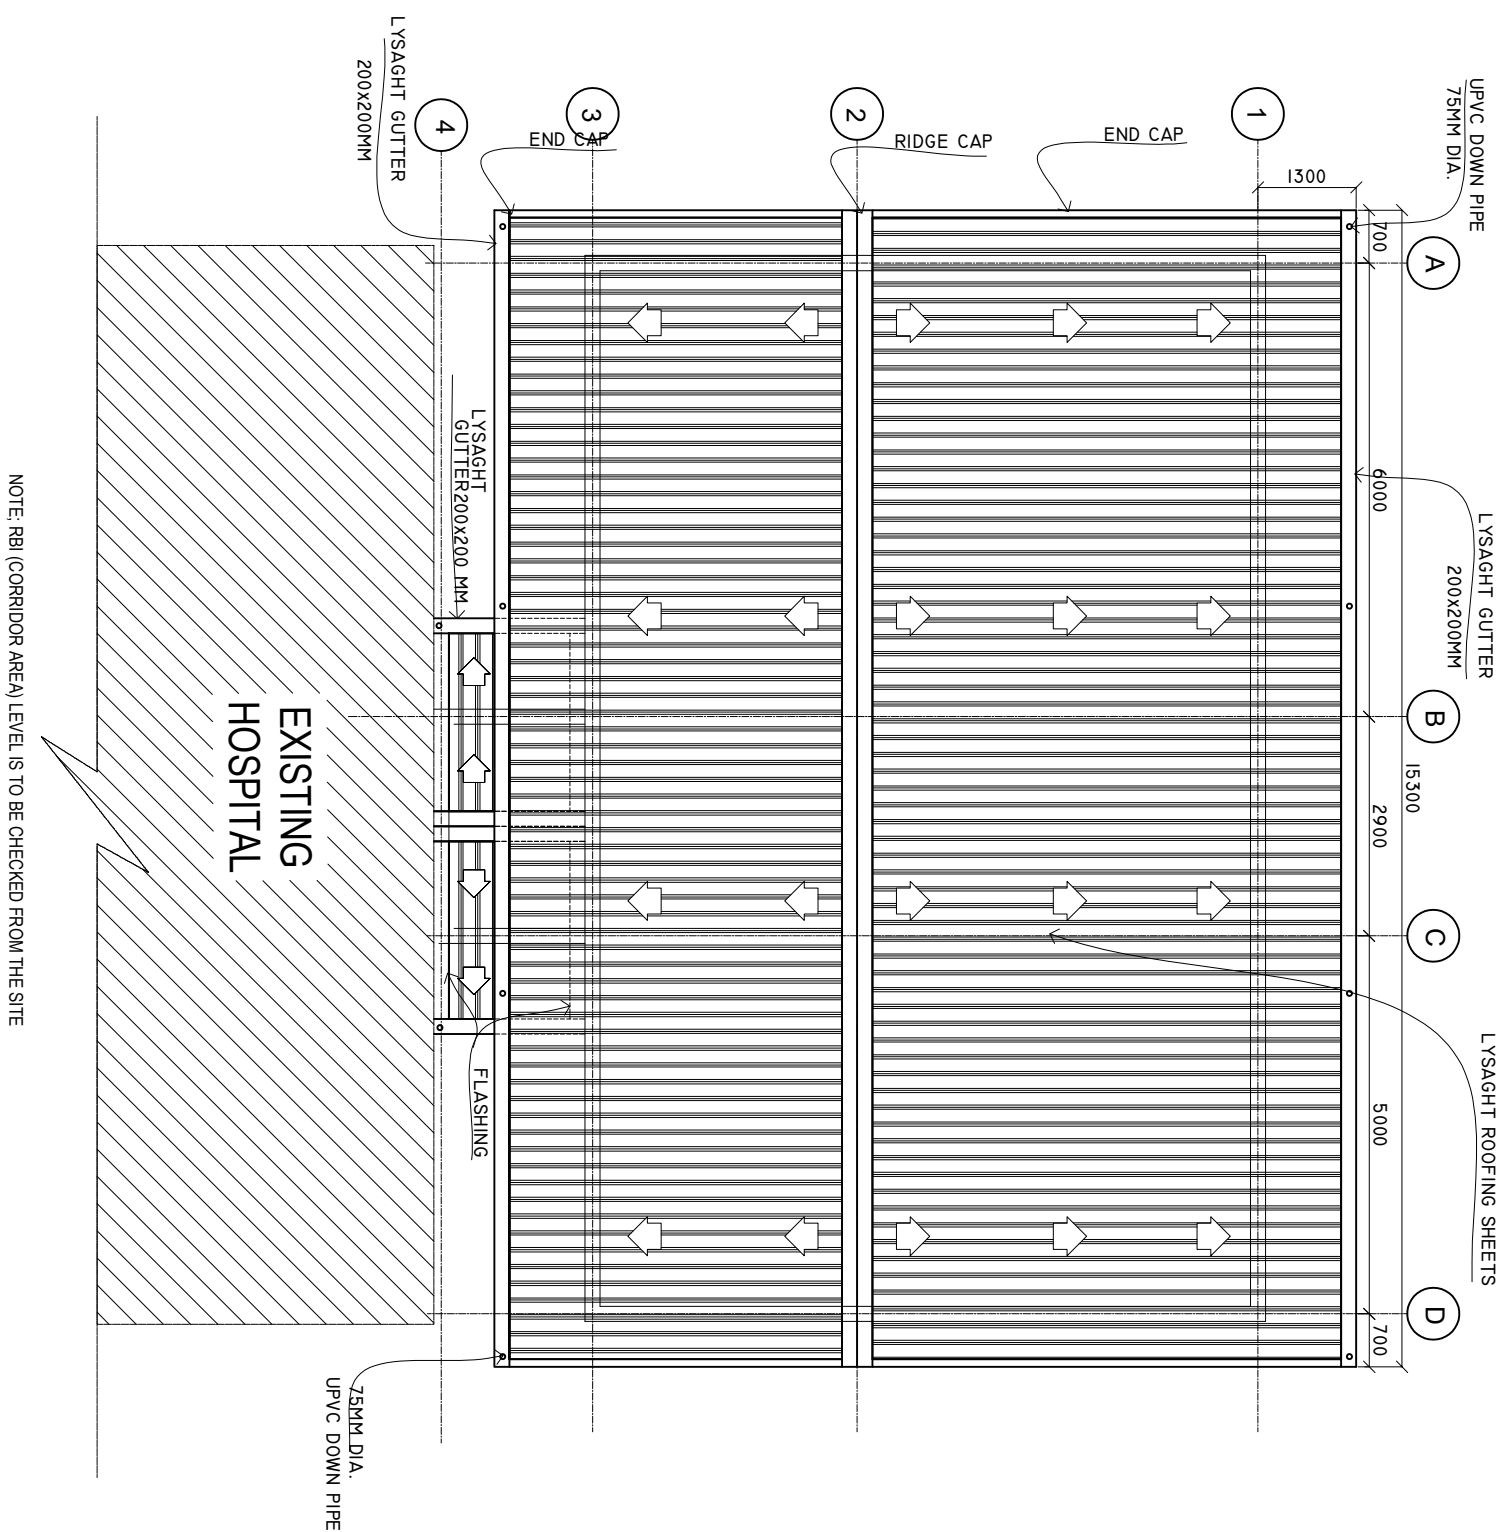

GENERAL NOTE:

- All dimensions shall be verified on site before proceeding with work.
- In case of any confusion in the structural elements, the measurements given in the structural drawings has to be followed.
- DO NOT SCALE DRAWINGS. Work to figured dimensions.
- All the dimensions given in mm, unless specified otherwise.

[illegible]

PROJECT NAME:

**CONSTRUCTION OF
PHYSIOTHERAPY AT N.
MANADHOO ATOLL HOSPITAL**

LOCATION: N. MANADHOOO

DISCIPLINE:

- ☐ CONCEPTUAL DESIGN
- ☒ DETAILED DESIGN
- ☐ CONSTRUCTION DRAWING
- ☐ AS-BUILD DRAWING
- ☐ SPECIFY.....

DRAWN BY:	CHECKED BY:	APPROVED BY:
-----------	-------------	--------------

ARIZ	MOH
------	-----

SCALE:	DATE:	SHEET SIZE:
--------	-------	-------------

1:000	Mar-26	A3
-------	--------	----

DRAWING NO.	REV:
-------------	------

CLIENT:




MINISTRY OF HEALTH

Postnatal care building, 30301 Magu
Email: projects@health.gov.mw | Tel: +(960)332-8887, Fax: +(960)332-8889

GENERAL NOTE:


- All dimensions shall be verified on site before proceeding with work.
- In case of any confusion in the structural elements, the measurements given in the structural drawings has to be followed.
- DO NOT SCALE DRAWINGS. Work to figured dimensions.
- All the dimensions given in mm, unless specified otherwise.

- All dimensions shall be verified on site before proceeding with work.
- In case of any confusion in the structural elements, the measurements given in the structural drawings has to be followed.
- DO NOT SCALE DRAWINGS. Work to figured dimensions.
- All the dimensions given in mm, unless specified otherwise.

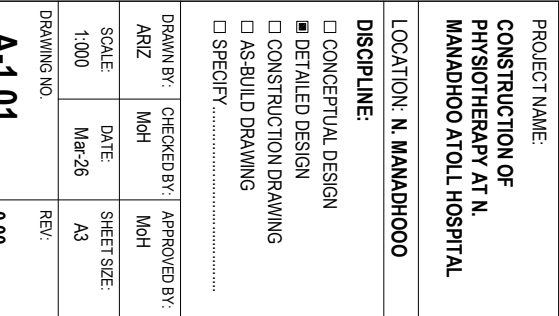[illegible]

WALL DETAILS BELOW FLOOR SLAB

SCALE: 1 : 100

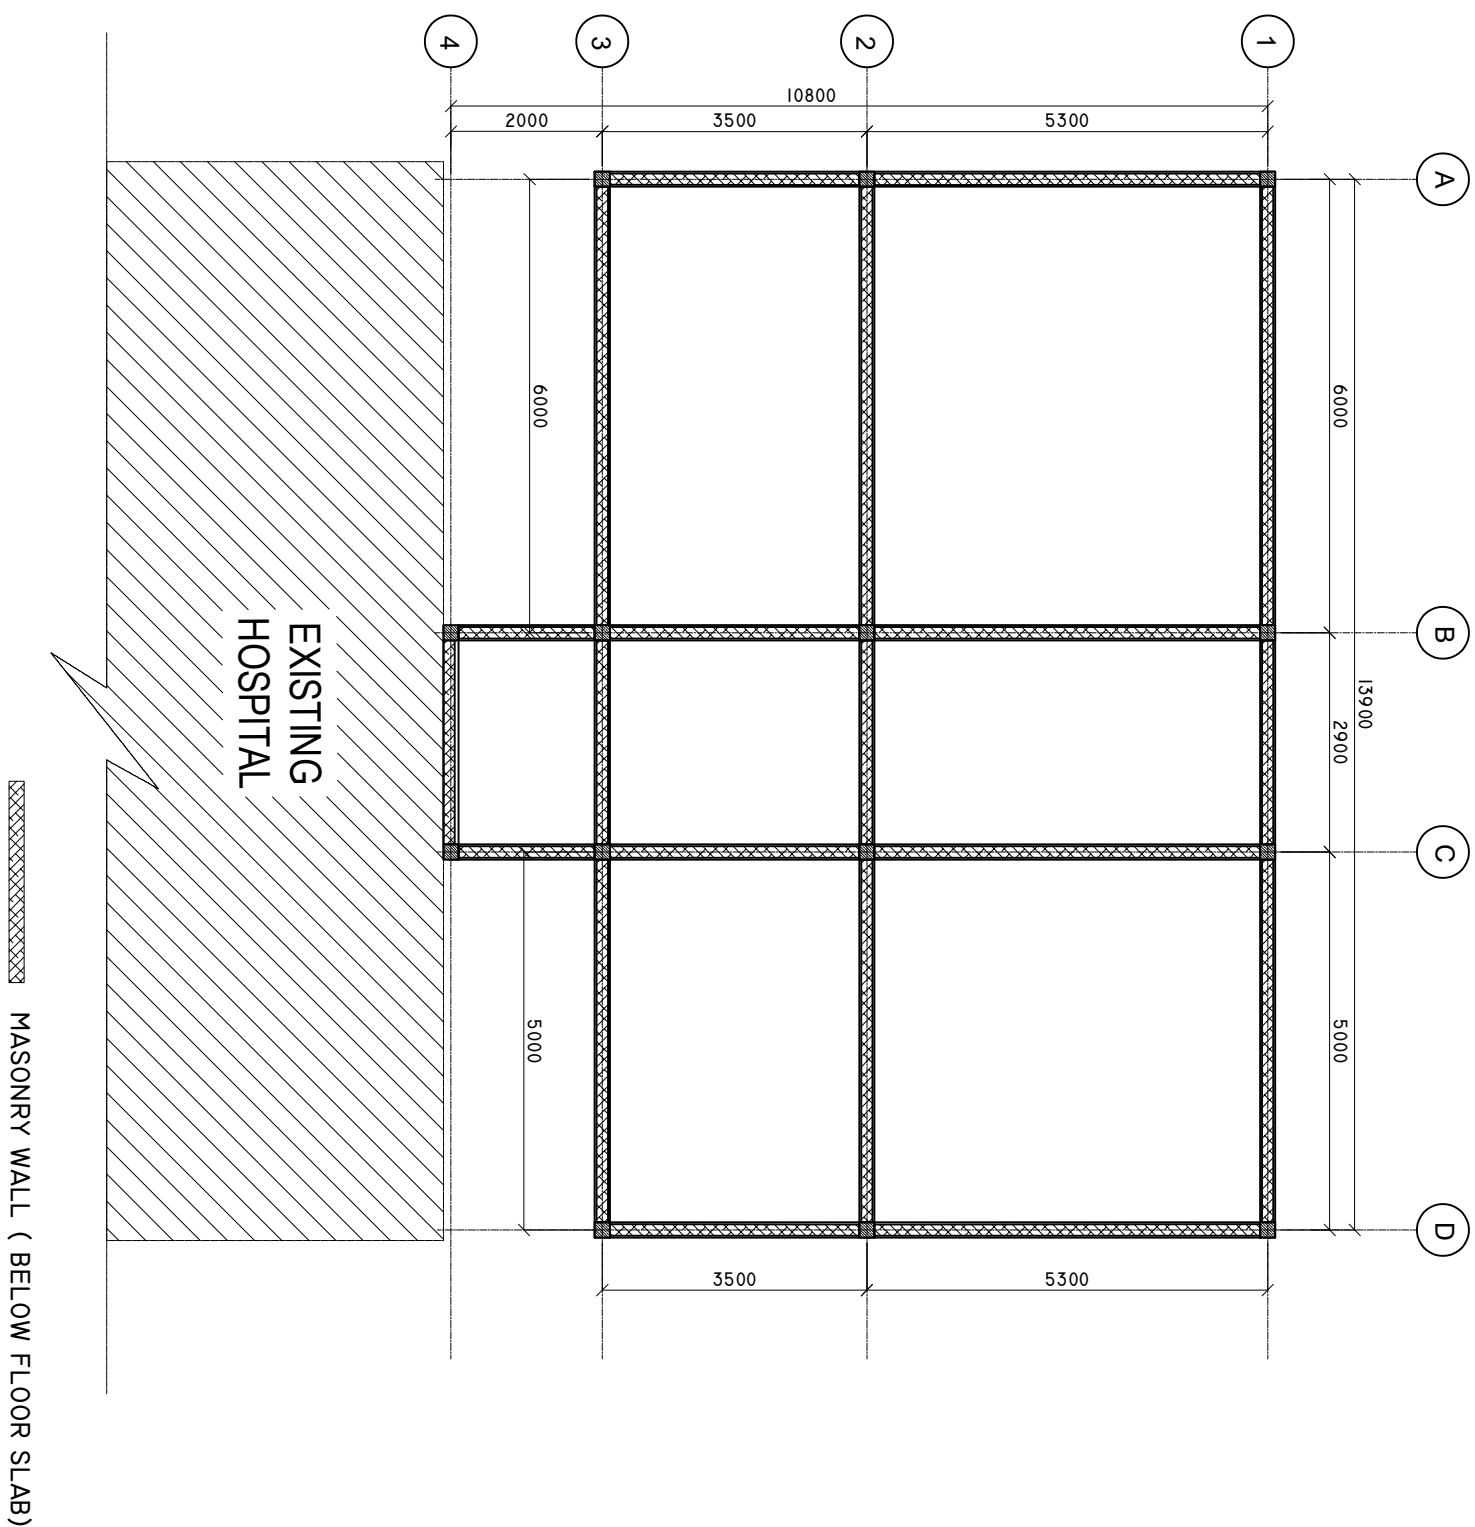

GENERAL NOTE:

- All dimensions shall be verified on site before proceeding with work.
- In case of any confusion in the structural elements, the measurements given in the structural drawings has to be followed.
- DO NOT SCALE DRAWINGS. Work to figured dimensions.
- All the dimensions given in mm, unless specified otherwise.

[illegible]

PROJECT NAME:

**CONSTRUCTION OF
PHYSIOTHERAPY AT N.
MANADHOO ATOLL HOSPITAL**

LOCATION: N. MANADHOOO

DISCIPLINE:

- ☐ CONCEPTUAL DESIGN
- ☒ DETAILED DESIGN
- ☐ CONSTRUCTION DRAWING
- ☐ AS-BUILD DRAWING
- ☐ SPECIFY

DRAWN BY:	CHECKED BY:	APPROVED BY:
ARIZ	MoH	MoH
SCALE:	DATE:	SHEET SIZE:
1:000	Mar-26	A3
DRAWING NO.		REV:

CLIENT:

A-1.01





MINISTRY OF HEALTH

E-mail: project@health.gov.mv | Tel: +(960)332-8887, Fax: +(960)332-8889

WALL DETAILS ABOVE FLOOR SLAB

SCALE: 1 : 100

 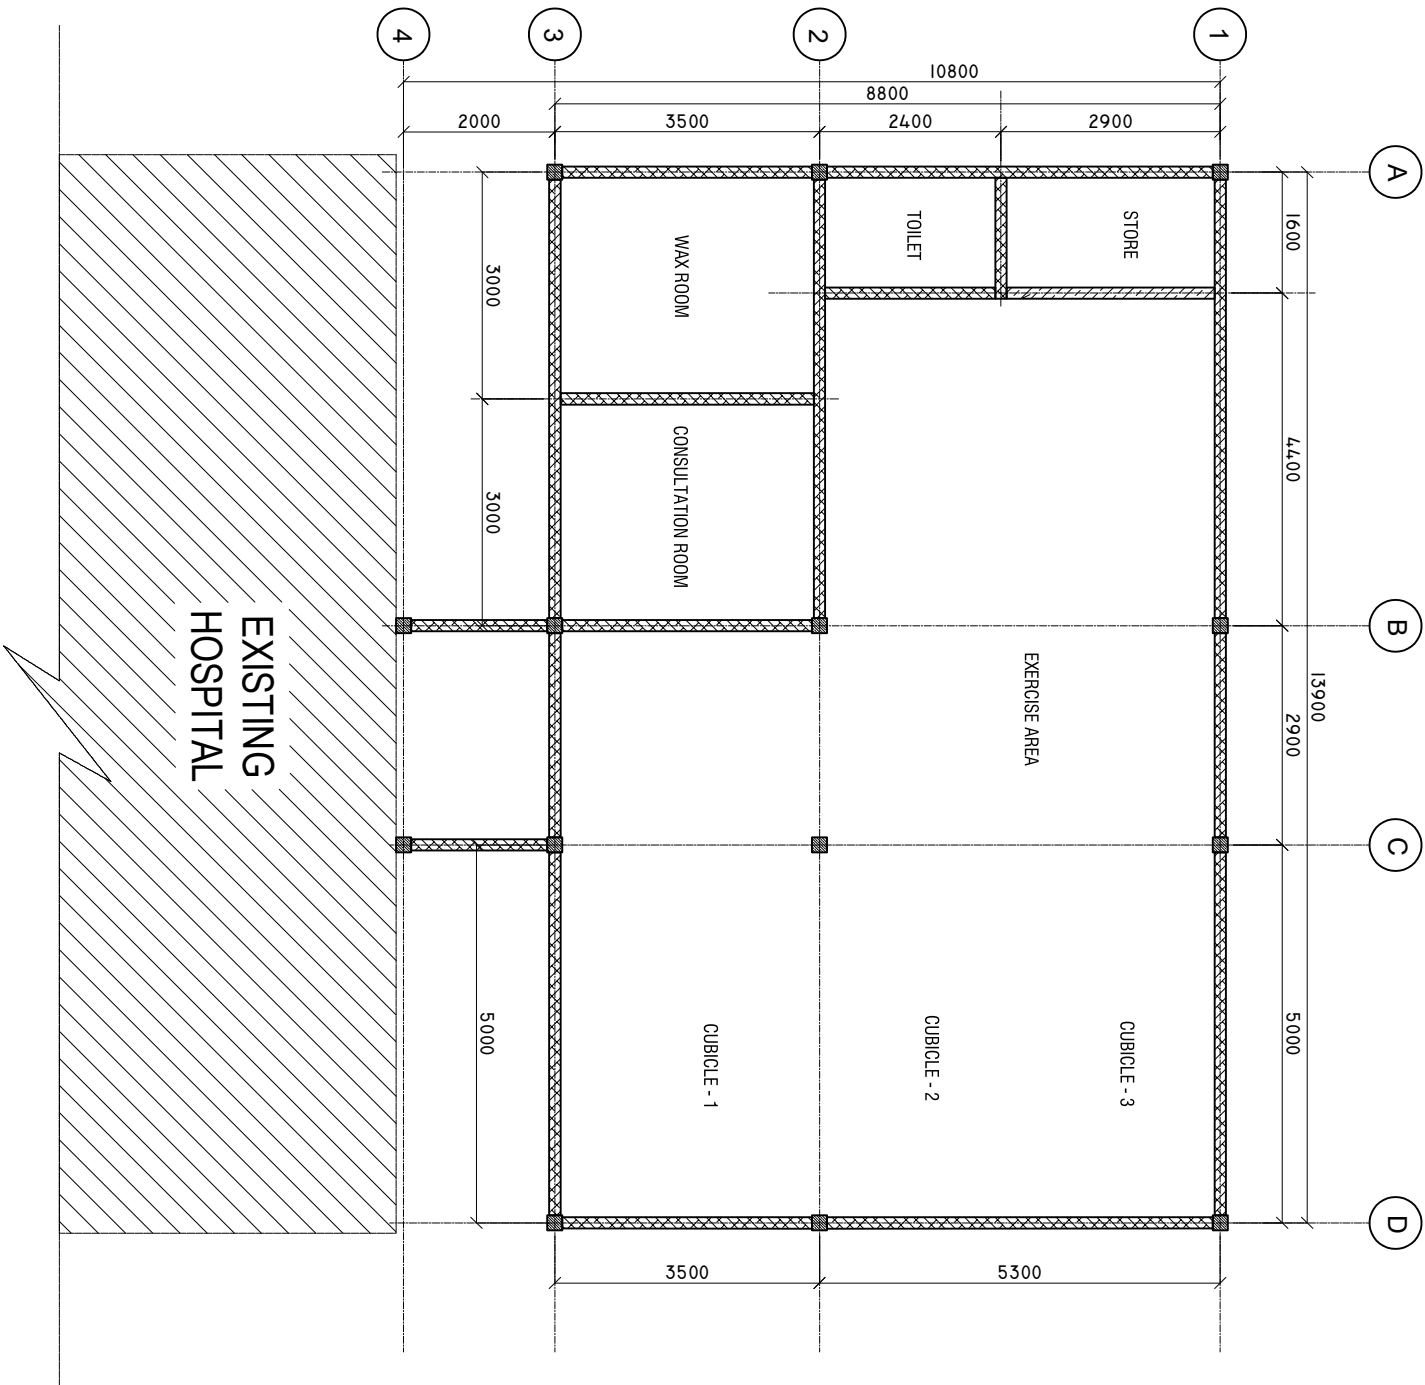

- GENERAL NOTE:**
- All dimensions shall be verified on site before proceeding with work.
 - In case of any confusion in the structural elements, the measurements given in the structural drawings has to be followed.
 - DO NOT SCALE DRAWINGS. Work to figured dimensions.
 - All the dimensions given in mm, unless specified otherwise.

REVISIONS		
NO.	DESCRIPTION	DATE

PROJECT NAME:
CONSTRUCTION OF
PHYSIOTHERAPY AT N.
MANADHOO ATOLL HOSPITAL

LOCATION: N. MANADHOOO

DISCIPLINE:

☐ CONCEPTUAL DESIGN

☒ DETAILED DESIGN

☐ CONSTRUCTION DRAWING

☐ AS-BUILD DRAWING

☐ SPECIFY

DRAWN BY: ARZ

CHECKED BY: MoH

APPROVED BY: MoH

SCALE: 1:1000

DATE: Mar-26

SHEET SIZE: A3

DRAWING NO:

REV:


CLIENT:

A-1.01

0.00


ELEVATION 'A'

SCALE: 1 : 100

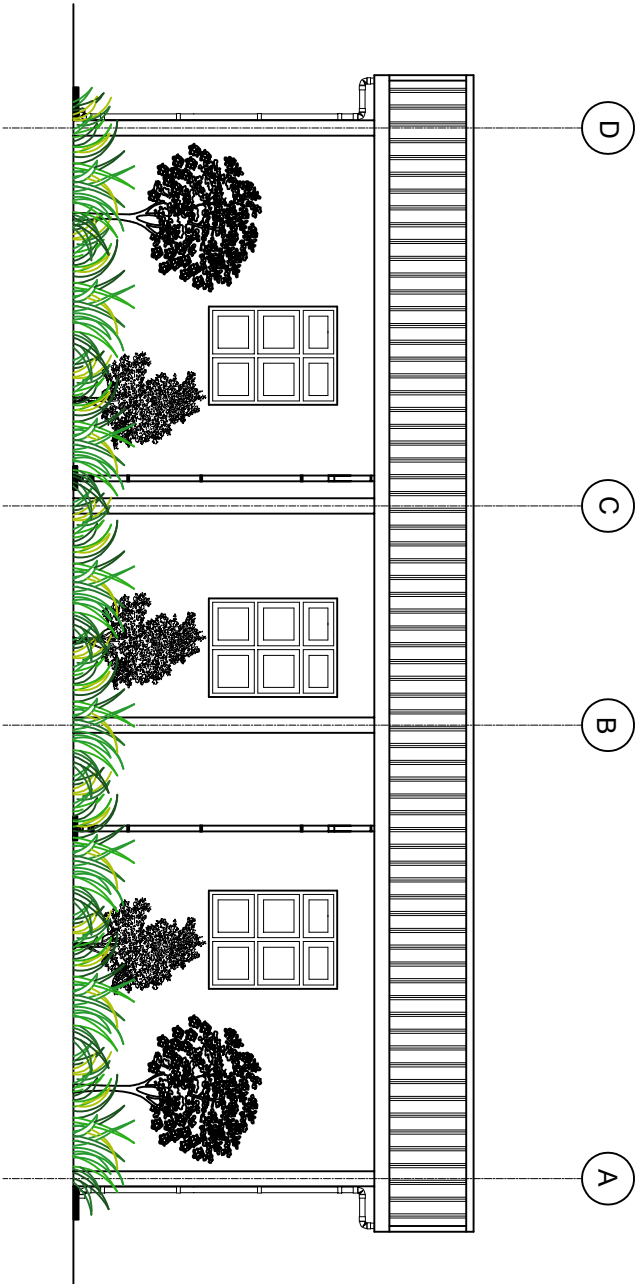

ELEVATION 'B'

SCALE: 1 : 100

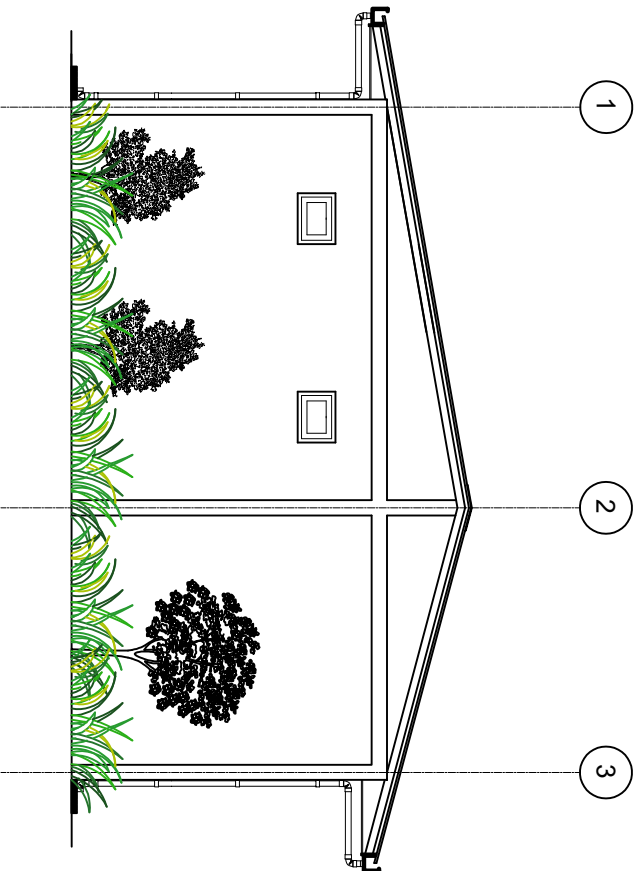

- GENERAL NOTE:**
- All dimensions shall be verified on site before proceeding with work.
 - In case of any confusion in the structural elements, the measurements given in the structural drawings has to be followed.
 - DO NOT SCALE DRAWINGS. Work to figured dimensions.
 - All the dimensions given in mm, unless specified otherwise.

REVISIONS		
NO.	DESCRIPTION	DATE

PROJECT NAME: CONSTRUCTION OF PHYSIOTHERAPY AT N. MANADHOO ATOLL HOSPITAL			
LOCATION: N. MANADHOOO			
DISCIPLINE: ☐ CONCEPTUAL DESIGN ☒ DETAILED DESIGN ☐ CONSTRUCTION DRAWING ☐ AS-BUILD DRAWING ☐ SPECIFY			
DRAWN BY: ARZ	CHECKED BY: MoH	APPROVED BY: MoH	
SCALE: 1:1000	DATE: Mar-26	SHEET SIZE: A3	
DRAWING NO. A-1.01		REV: 0.00	

CLIENT:

DOORS AND WINDOWS SCHEDULE

Scale 1:50

SYMBOL	D1	D2	D3	D4	D5
ELEVATION					
LOCATION	GROUND FLOOR	GROUND FLOOR	GROUND FLOOR	GROUND FLOOR	GROUND FLOOR
DESCRIPTION	50MM THICK OPENABLE DOOR	50MM THICK OPENABLE DOOR	50MM THICK OPENABLE DOOR	50MM THICK OPENABLE DOOR	50MM THICK SLIDING DOOR
FRAME	ALUMINIUM FRAME 80 MICRON POWDER COATED, SANDY GRAY COLOUR	ALUMINIUM FRAME 80 MICRON POWDER COATED, SANDY GRAY COLOUR	ALUMINIUM FRAME 80 MICRON POWDER COATED, SANDY GRAY COLOUR	ALUMINIUM FRAME 80 MICRON POWDER COATED, SANDY GRAY COLOUR	ALUMINIUM FRAME 80 MICRON POWDER COATED, SANDY GRAY COLOUR
HARDWARE	DOOR CLOSER DEAD LOCKS BUTT HINGE STOPPER HOLDER LONG DOOR HANDLE ON BOTH SIDE, MIN 750MM	DOOR CLOSER DEAD LOCKS BUTT HINGE STOPPER HOLDER LONG DOOR HANDLE ON BOTH SIDE, MIN 750MM	DOOR CLOSER HANDLE LOCKS BUTT HINGE STOPPER HOLDER LONG DOOR HANDLE ON BOTH SIDE, MIN 750MM	DOOR CLOSER HANDLE LOCKS BUTT HINGE STOPPER HOLDER LONG DOOR HANDLE ON BOTH SIDE, MIN 750MM	DOOR CLOSER HANDLE LOCKS BUTT HINGE STOPPER HOLDER LONG DOOR HANDLE ON BOTH SIDE, MIN 750MM
GLAZING	ALL PANELS TO BE DOUBLE GLASSED	ALL PANELS TO BE DOUBLE GLASSED	ALL PANELS TO BE DOUBLE GLASSED	ALL PANELS TO BE DOUBLE GLASSED	ALL PANELS TO BE DOUBLE GLASSED
NOTE	ALL MEASUREMENTS TO BE CHECKED ON SITE				

SYMBOL	W1	W2	V1
ELEVATION			
LOCATION	GROUND FLOOR	GROUND FLOOR	GROUND FLOOR
DESCRIPTION	ALUMINIUM FRAMED TOP HUNG WINDOW	ALUMINIUM FRAMED TOP HUNG WINDOW	ALUMINIUM FRAMED TOP HUNG WINDOW
FRAME	ALUMINIUM FRAME 80 MICRON POWDER COATED, SANDY GRAY	ALUMINIUM FRAME 80 MICRON POWDER COATED, SANDY GRAY	120MM ALUMINIUM FRAME 60-80 MICRON POWDER COATED, SANDY GRAY
HARDWARE	OPENABLE FRAME HANDLE	OPENABLE FRAME HANDLE	OPENABLE FRAME HANDLE
GLAZING	6MM THICK HEAT REFLECTIVE GLASS	6MM THICK HEAT REFLECTIVE GLASS	6MM THICK HEAT REFLECTIVE GLASS
NOTE	ALL MEASUREMENTS TO BE CHECKED ON SITE		

NOTE:
PROVIDE RC UNTEL ABOVE ALL DOOR/WINDOW/VENTILATOR UNITS
NOT FIXED TO BEAMS
AND PROVIDE RC SILL BEAMS UNDER ALL WINDOW UNITS
ALL TIMBER DOORS TO BE MADE OF TIMBER, PUTTY SMOOTHED AND FINISHED WITH ENAMEL PAINT AS SPECIFIED

ALL MEASUREMENTS TO BE CHECKED ON SITE BEFORE FABRICATION
GL = 6MM THICK CLEAR GLASS
GLI = 6MM THICK HEAT REFLECTIVE GLASS
FGI = 6MM THICK CLEAR GLASS
FG2 = 8MM THICK LAMINATED, CLEAR GLASS
CL = 6MM THICK POWDER COATED CLADDING.
TM = TREATED TIMBER FRAME WITH 6MM PLYWOOD ON BOTH SIDE AND PAINTING.

DOOR FRAME: MINIMUM 90X50MM
DOOR PANEL FRAME: MINIMUM 100X50MM
WINDOW FRAME:MINIMUM 50X75MM
WINDOW PANEL FRAME: MINIMUM 50X100MM

ALL THE ALUMINIUM PROFILE MUST BE MINIMUM 2MM THICK. AND PROFILE MUST BE APPROVED BEFORE FABRICATION.

- GENERAL NOTE:**
- All dimensions shall be verified on site before proceeding with work.
 - In case of any confusion in the structural elements, the measurements given in the structural drawings has to be followed.
 - DO NOT SCALE DRAWINGS. Work to figured dimensions.
 - All the dimensions given in mm, unless specified otherwise.

REVISIONS	
NO.	DESCRIPTION DATE

PROJECT NAME:
**CONSTRUCTION OF
PHYSIOTHERAPY AT N.
MANADHOO ATOLL HOSPITAL**

LOCATION: **N. MANADHOOO**

DISCIPLINE:

- ☐ CONCEPTUAL DESIGN
☒ DETAILED DESIGN
☐ CONSTRUCTION DRAWING
☐ AS-BUILD DRAWING
☐ SPECIFY

DRAWN BY:	CHECKED BY:	APPROVED BY:
ARZ	MoH	MoH


SCALE:	DATE:	SHEET SIZE:
1:1000	Mar-26	A3

DRAWING NO:	REV:
A-1.01	0.00

CLIENT:

FLOOR PLAN

SCALE: 1 : 100

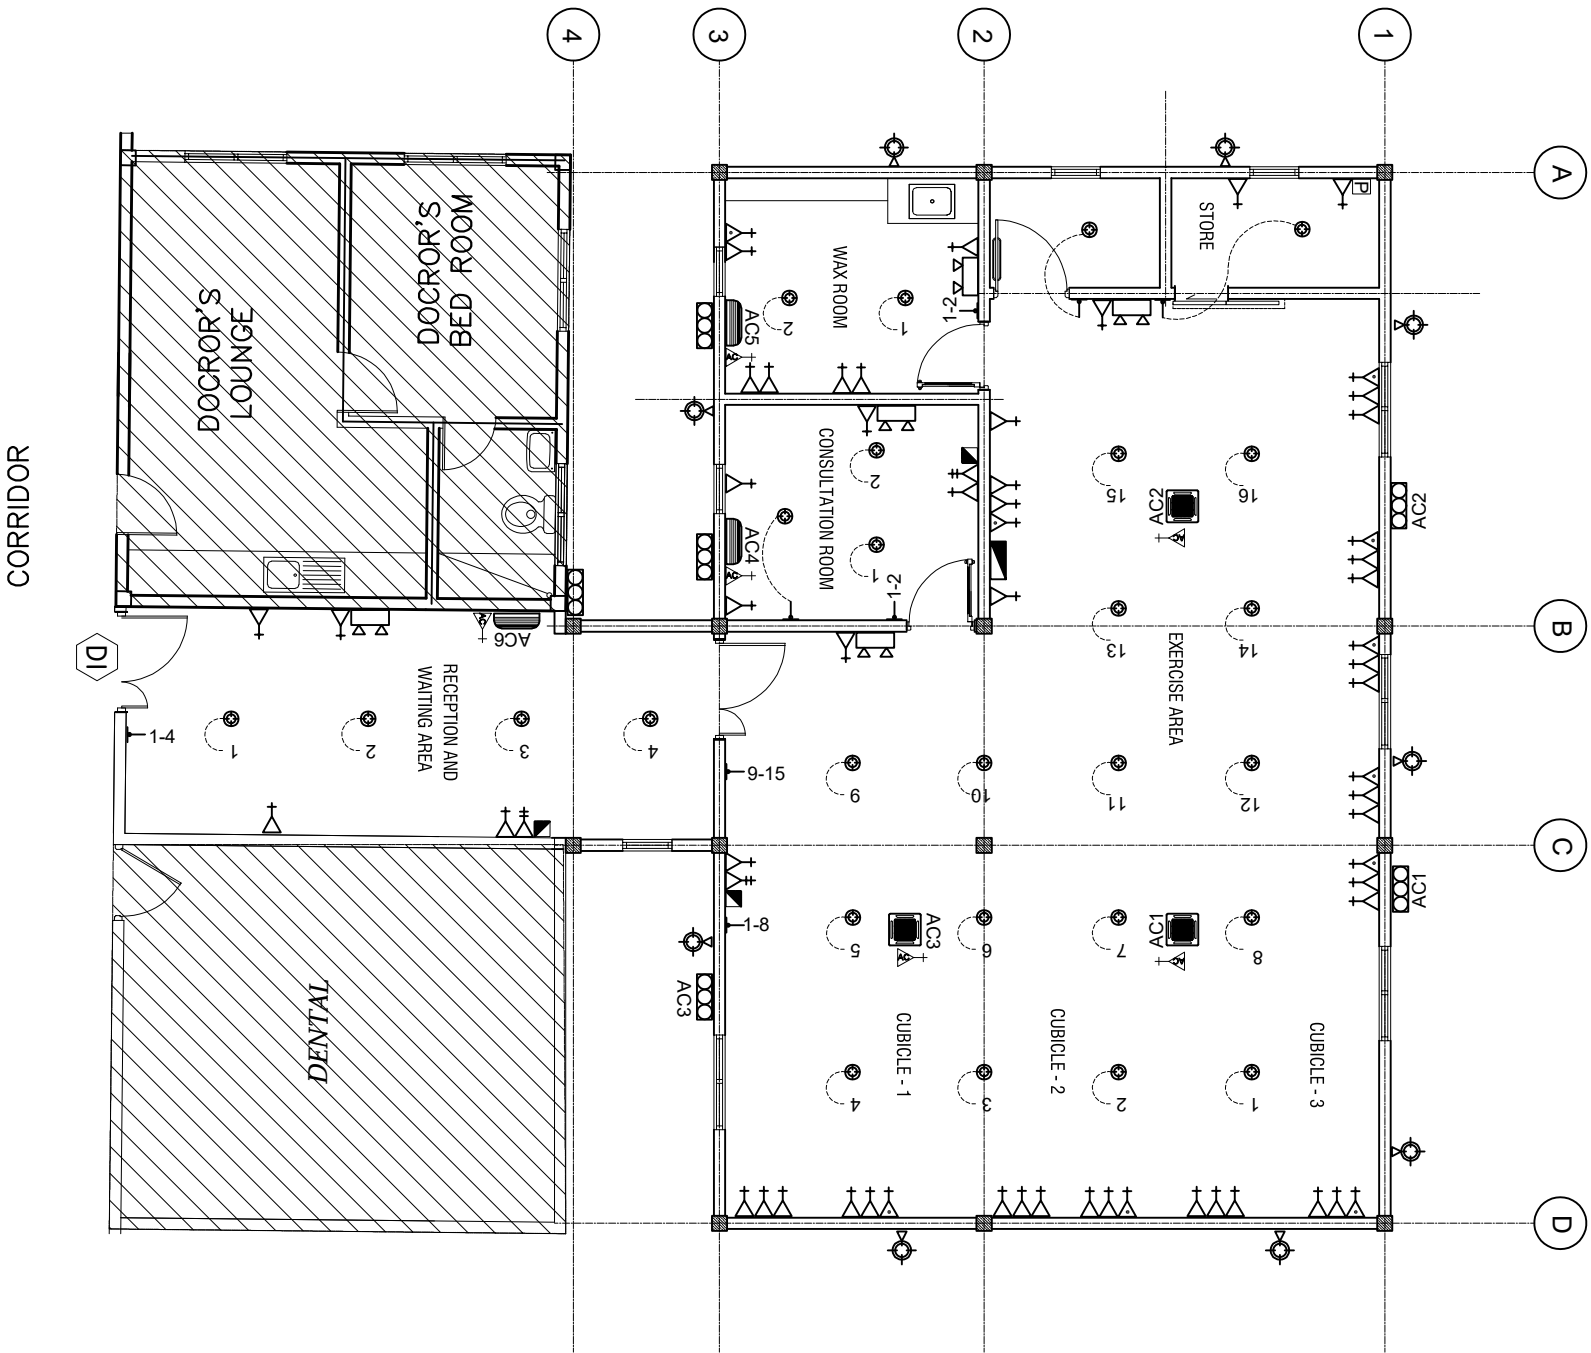

LEGEND

SYMBOL	DESCRIPTION
	LED LIGHT 200MM, CEILING MOUNT
	1 x 13 AMP SOCKET OUTLET (300MM ABOVE FFL)
	2 x 13 AMP SOCKET OUTLET (300MM ABOVE FFL)
	1 x 15 AMP SOCKET OUTLET (300MM ABOVE FFL)
	1 x 15 AMP AC SOCKET OUTLET (50MM BLW, CEILING)
	TWO GANG SWITCH
	ONE WAY SWITCH
	EMERGENCY LIGHT
	DISTRIBUTION BOARD (WALL EMBEDDED)
	OUTDOOR LIGHT
	NETWORK SOCKET (300MM ABOVE FFL)
	1 x 13 AMP SOCKET OUTLET (200MM BELOW CEILING)
	FAN REGULATOR
	AC WALL MOUNT UNIT
	AC INDOOR UNIT, CEILING CASSETTE TYPE
	AC OUTDOOR UNIT
	NETWORK SWITCH
	EARTH PIT
	DUCT FOR AC PIPE LINES, 300-500X200MM
	CEILING FAN 900-1000MM DIA.

NOTE: EACH LIGHT MUST BE CONTROLLED BY A SINGLE SWITCH.
PANTRY AREA DOUBLE SOCKET HEIGHT IS 1 METER FROM FFL.
CONFERENCE ROOM TV SOCKET HEIGHT IS 1500MM FROM FLOOR
FINISH LEVEL.

GENERAL NOTE:

- All dimensions shall be verified on site before proceeding with work.
- In case of any confusion in the structural elements, the measurements given in the structural drawings has to be followed.
- DO NOT SCALE DRAWINGS. Work to figured dimensions.
- All the dimensions given in mm, unless specified otherwise.

REVISIONS	
NO.	DESCRIPTION

PROJECT NAME:
CONSTRUCTION OF
PHYSIOTHERAPY AT N.
MANADHOO ATOLL HOSPITAL

LOCATION: N. MANADHOO

DISCIPLINE:

- ☐ CONCEPTUAL DESIGN
- ☒ DETAILED DESIGN
- ☐ CONSTRUCTION DRAWING
- ☐ AS-BUILD DRAWING
- ☐ SPECIFY

DRAWN BY: MoH

CHECKED BY: MoH

DATE: Mar-26

SCALE: 1:1000

SHEET SIZE: A3


DRAWING NO. REV: 0.00

CLIENT:

A-1.01

COLUMN AND FOOTING PLAN

SCALE: 1 : 100

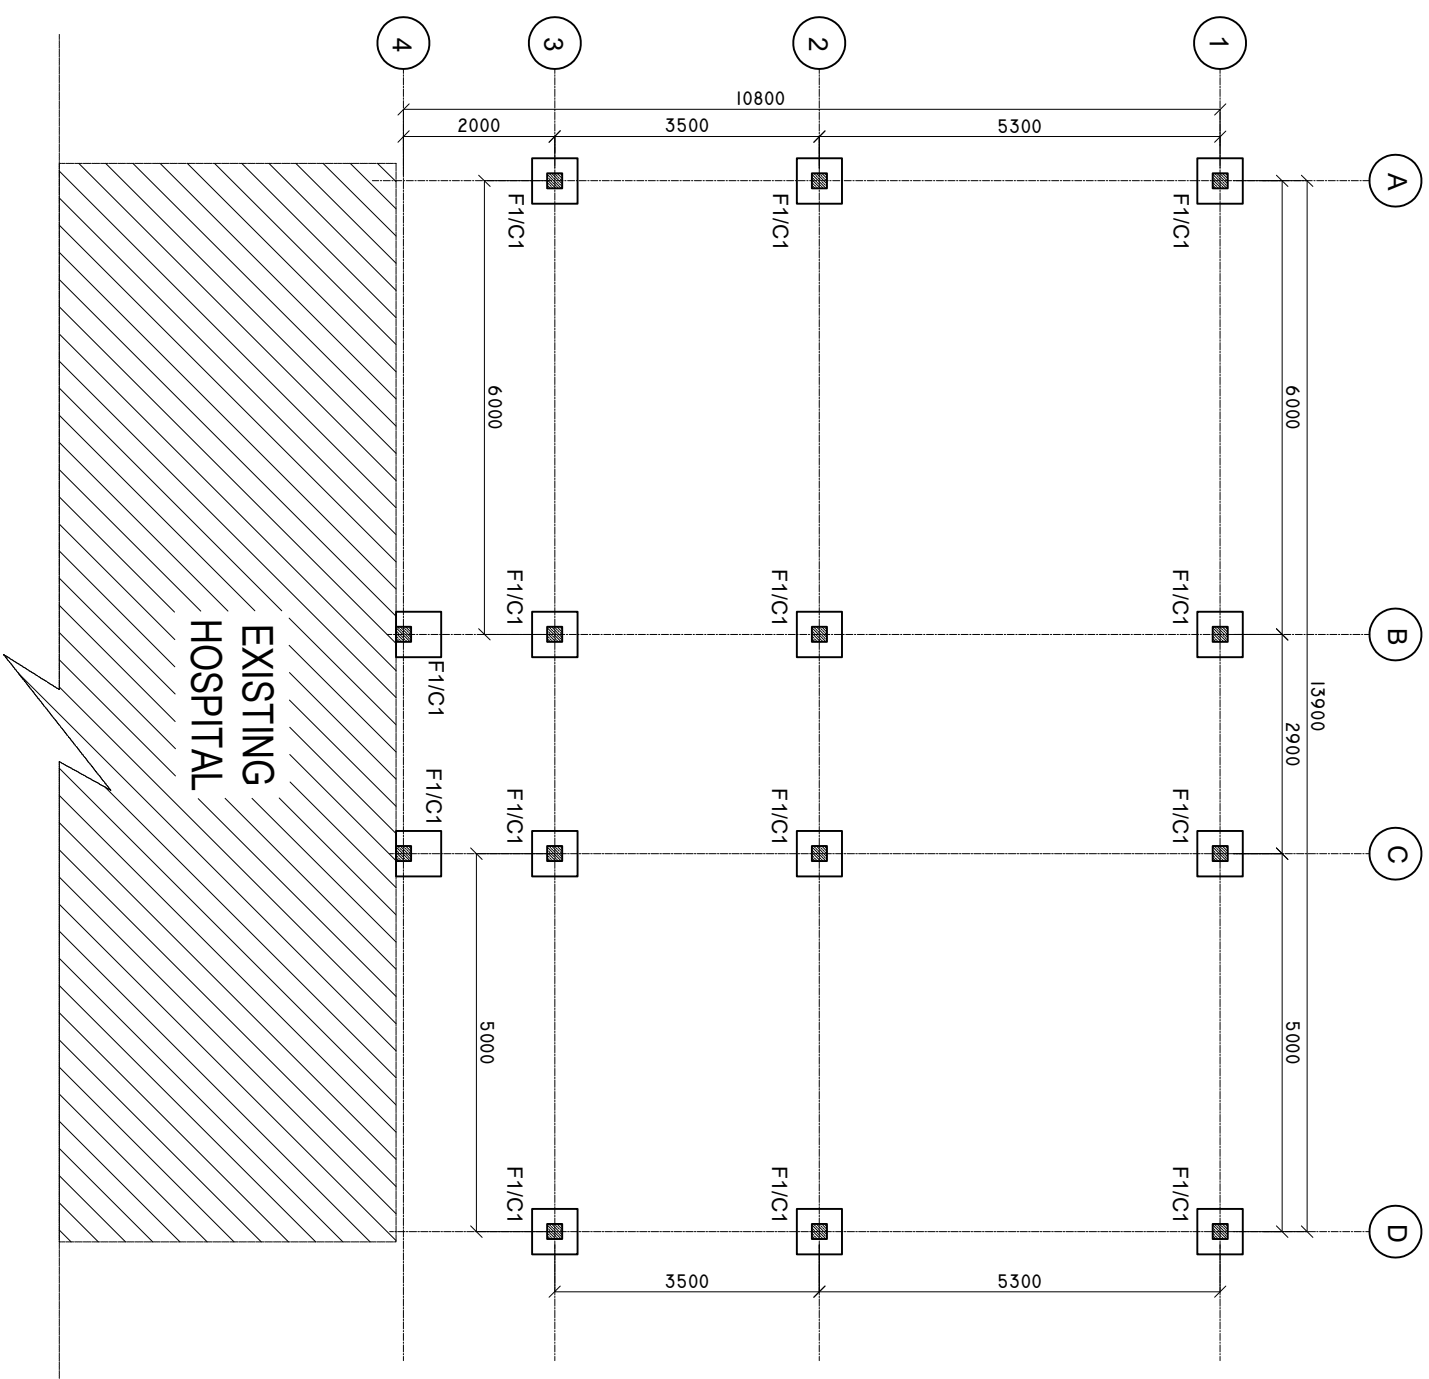

GENERAL NOTE:

- All dimensions shall be verified on site before proceeding with work.
- In case of any confusion in the structural elements, the measurements given in the structural drawings has to be followed.
- DO NOT SCALE DRAWINGS. Work to figured dimensions.
- All the dimensions given in mm, unless specified otherwise.

[illegible]

PROJECT NAME:

CONSTRUCTION OF
PHYSIOTHERAPY AT N.
MANADHOO ATOLL HOSPITAL

LOCATION: N. MANADHOOO

DISCIPLINE:

- ☐ CONCEPTUAL DESIGN
- ☒ DETAILED DESIGN
- ☐ CONSTRUCTION DRAWING
- ☐ AS-BUILD DRAWING
- ☐ SPECIFY

DRAWN BY:	CHECKED BY:	APPROVED BY:
-----------	-------------	--------------

ARIZ	MOH
1	1
2	2
3	3
100	100

SCALE:	DATE:
--------	-------

COPIES:	DATE:	OFFICE USE:
1.000	Mar-26	A3

DRAWING NO.	REV:
-------------	------

A-1.01	0.00
--------	------

CLIENT:




MINISTRY OF HEALTH

Postnatal care building, 30301 Magu
Email: projects@health.gov.mw | Tel: +(960)332-8887, Fax: +(960)332-8889

TIE BEAM PLAN

SCALE: 1 : 100

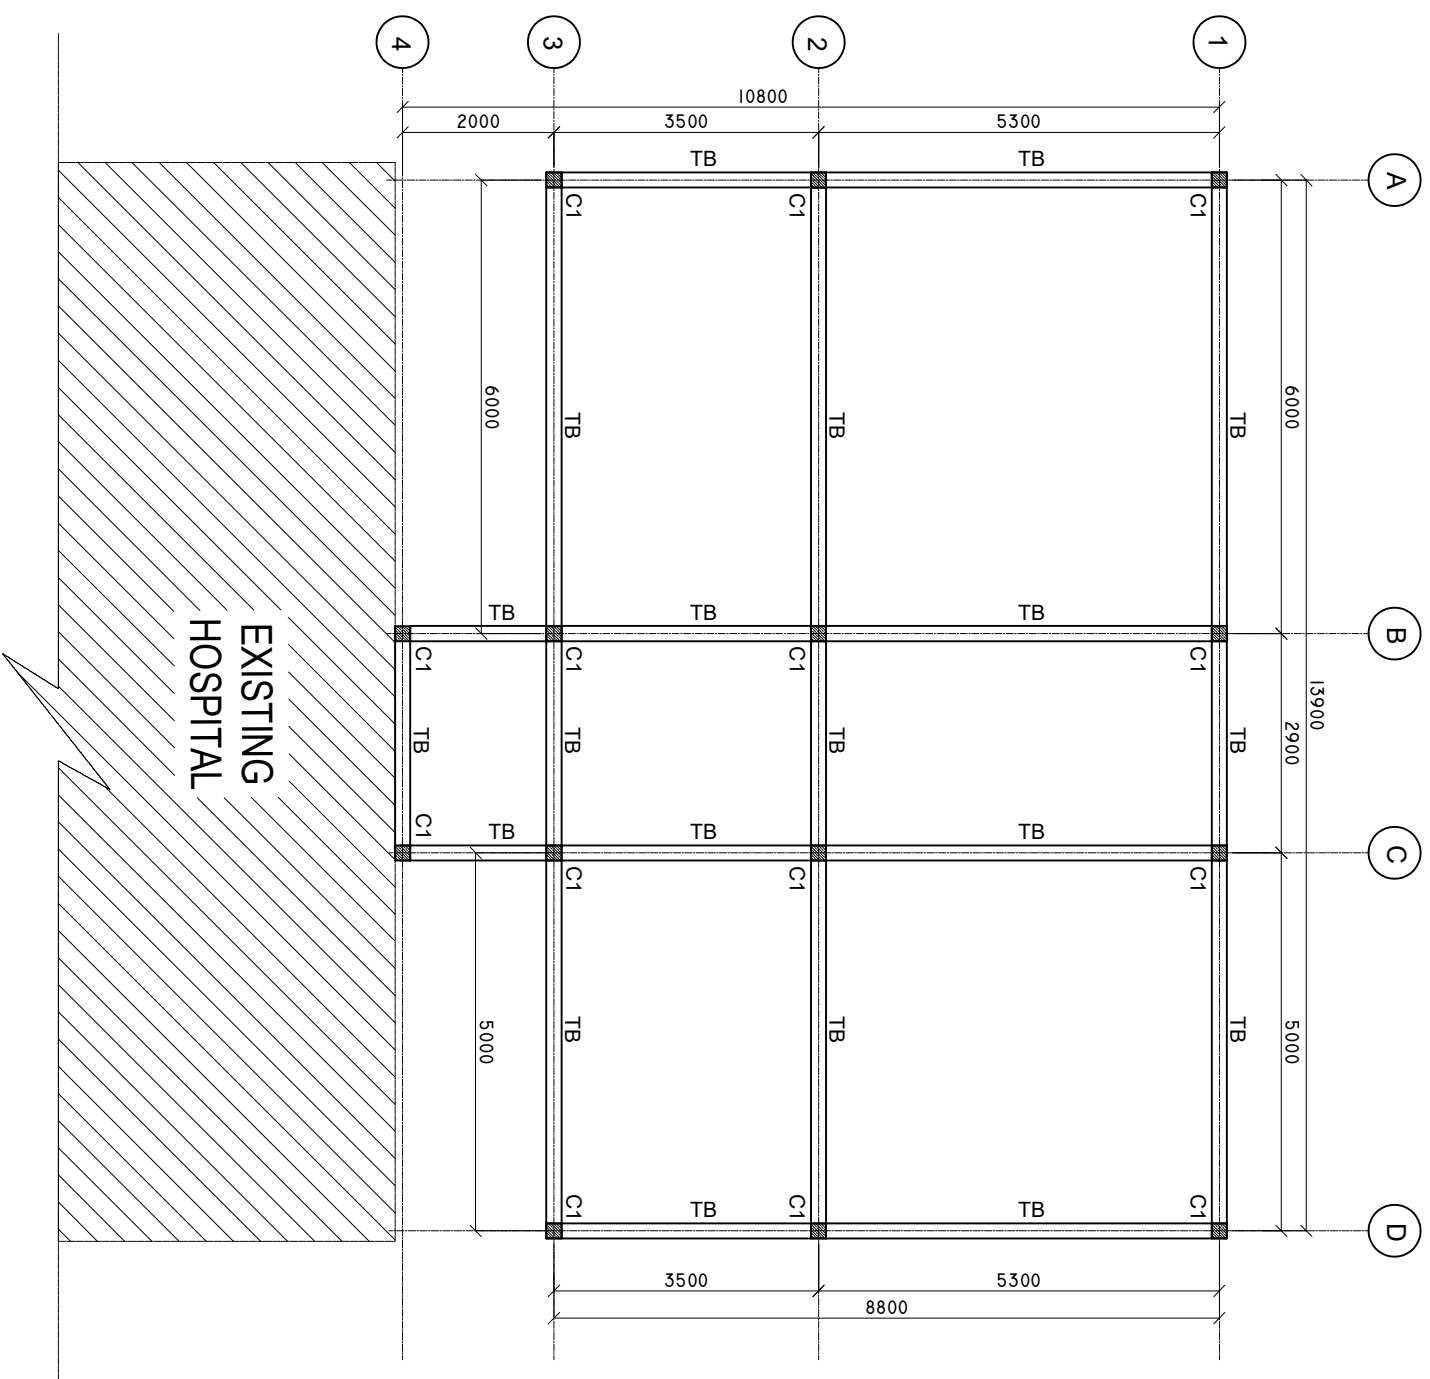

GENERAL NOTE:

- All dimensions shall be verified on site before proceeding with work.
- In case of any confusion in the structural elements, the measurements given in the structural drawings has to be followed.
- **DO NOT SCALE DRAWINGS.** Work to figured dimensions.
- All the dimensions given in mm, unless specified otherwise.

[illegible]

PROJECT NAME:

**CONSTRUCTION OF
PHYSIOTHERAPY AT N.
MANADHOO ATOLL HOSPITAL**

LOCATION: N. MANADHOOO

DISCIPLINE:

- ☐ CONCEPTUAL DESIGN
- ☒ DETAILED DESIGN
- ☐ CONSTRUCTION DRAWING
- ☐ AS-BUILD DRAWING
- ☐ SPECIFY

DRAWN BY:	CHECKED BY:	APPROVED BY:
ARIZ	MOH	MOH
SCALE: 1:000	DATE: Mar-26	SHEET SIZE: A3

CLIENT:

A-1.01




MINISTRY OF HEALTH
Roshanee Building, Sosun Magu^{*}
E-mail: projects@health.gov.mv | Tel: +960(3)2-88 87, Fax: +960(3)2-8889

GENERAL NOTE:

- All dimensions shall be verified on site before proceeding with work.
- In case of any confusion in the structural elements, the measurements given in the structural drawings has to be followed.
- DO NOT SCALE DRAWINGS. Work to figured dimensions.
- All the dimensions given in mm, unless specified otherwise.

GENERAL NOTE:

- All dimensions shall be verified on site before proceeding with work.
- In case of any confusion in the structural elements, the measurements given in the structural drawings has to be followed.
- DO NOT SCALE DRAWINGS. Work to figured dimensions.
- All the dimensions given in mm, unless specified otherwise.

 

LOCATION: N. MANADHOOO

LOCATION: N. MANADHOOO


- ☐ CONCEPTUAL DESIGN
- ☒ DETAILED DESIGN
- ☐ CONSTRUCTION DRAWING
- ☐ AS-BUILD DRAWING
- ☐ SPECIFY

☐ SPECIFY

ARIZ	MOH	MOH
------	-----	-----


DRAWING NO.	REV:
-------------	------

CLIENT:

 

CROSS SECTION X-X

SCALE: 1 : 50

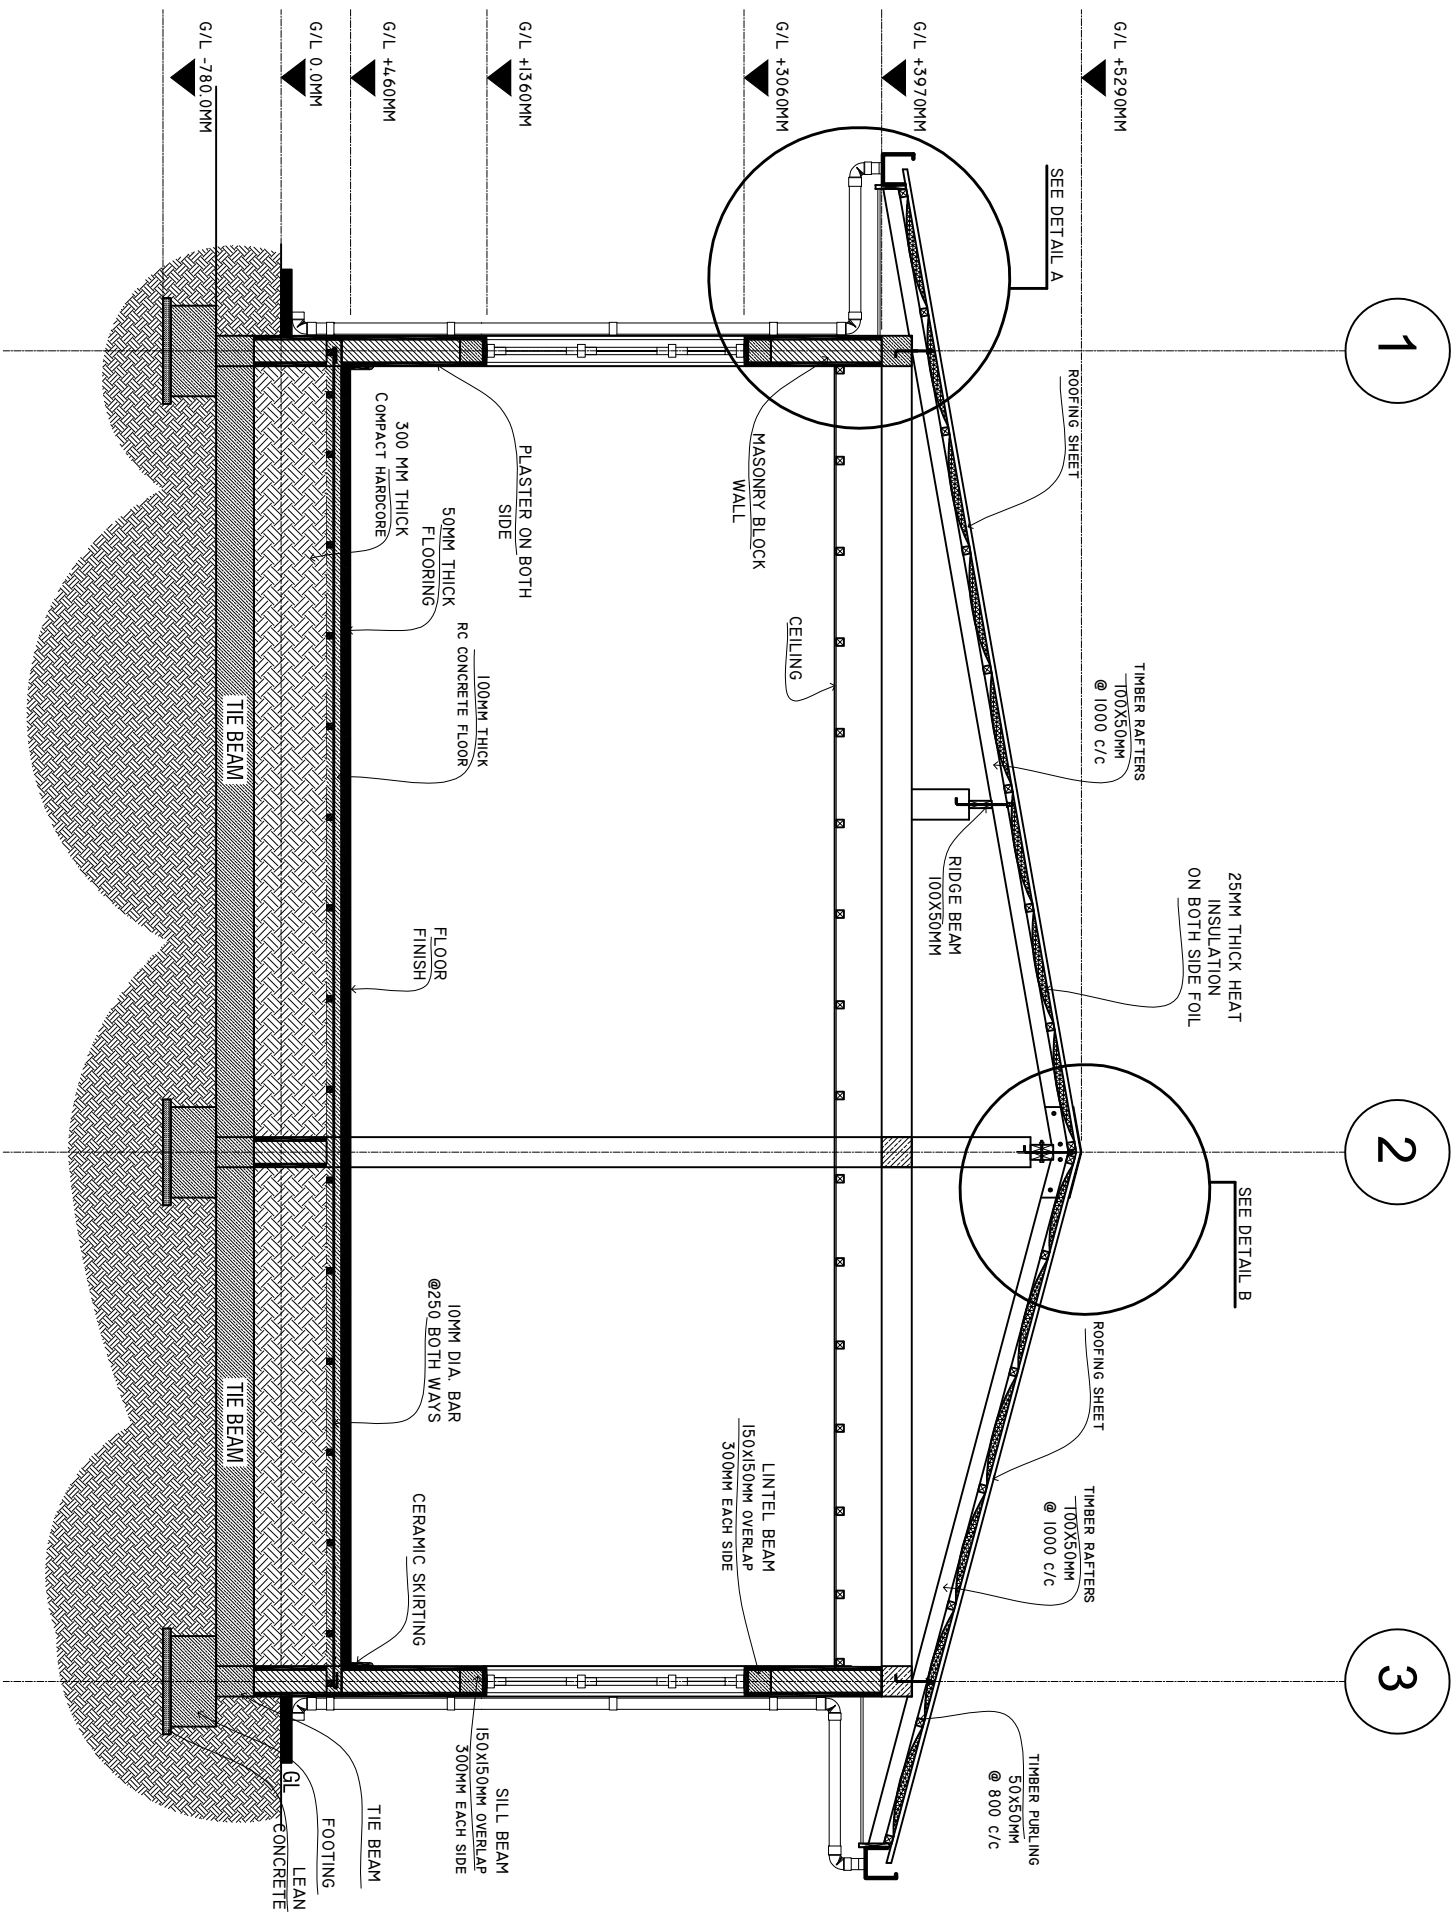

NOTE: CEILING HEIGHT IS 3.2METER FROM FLOOR FINISH LEVEL

GENERAL NOTE:

- All dimensions shall be verified on site before proceeding with work.
- In case of any confusion in the structural elements, the measurements given in the structural drawings has to be followed.
- DO NOT SCALE DRAWINGS. Work to figured dimensions.
- All the dimensions given in mm, unless specified otherwise.

[illegible]

PROJECT NAME:

CONSTRUCTION OF PHYSIOTHERAPY AT N. MANADHOO ATOLL HOSPITAL

LOCATION: N. MANADHOOO

DISCIPLINE:

- ☐ CONCEPTUAL DESIGN
- ☒ DETAILED DESIGN
- ☐ CONSTRUCTION DRAWING
- ☐ AS-BUILD DRAWING
- ☐ SPECIFY.....

DRAWN BY:	CHECKED BY:	APPROVED BY:
-----------	-------------	--------------

ARIZ | MOH

SCALE:	DATE:	SHEET SIZE:
--------	-------	-------------

1:000
M

DRAWING NO.	REV:
-------------	------

A-1.01

CLIENT:




MINISTRY OF HEALTH

Email: projects@health.gov.mv | Tel: +(960)332-8887, Fax: +(960)332-8889

GENERAL NOTE:

- All dimensions shall be verified on site before proceeding with work.
- In case of any confusion in the structural elements, the measurements given in the structural drawings has to be followed.
- **DO NOT SCALE DRAWINGS.** Work to figured dimensions.
- All the dimensions given in mm, unless specified otherwise.

- All the dimensions given in mm, unless specified otherwise.

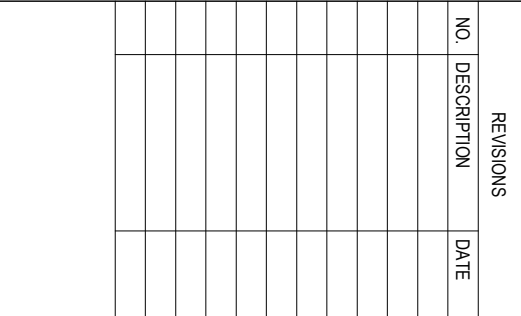


DRAWN BY: ARIZ	CHECKED BY: MoH	APPROVED BY: MoH
-------------------	--------------------	---------------------

☐ CONCEPTUAL DESIGN ☒ DETAILED DESIGN ☐ CONSTRUCTION DRAWING ☐ AS-BUILD DRAWING ☐ SPECIFY		
DRAWN BY:	CHECKED BY:	APPROVED BY:
ARIZ	MOH	MOH


SCALE: 1:000	DATE: Mar-26	SHEET SIZE: A3
DRAWING NO. A-1.01		REV.: 0.00

CLIENT:

 

DETAIL A

SCALE: 1 : 10

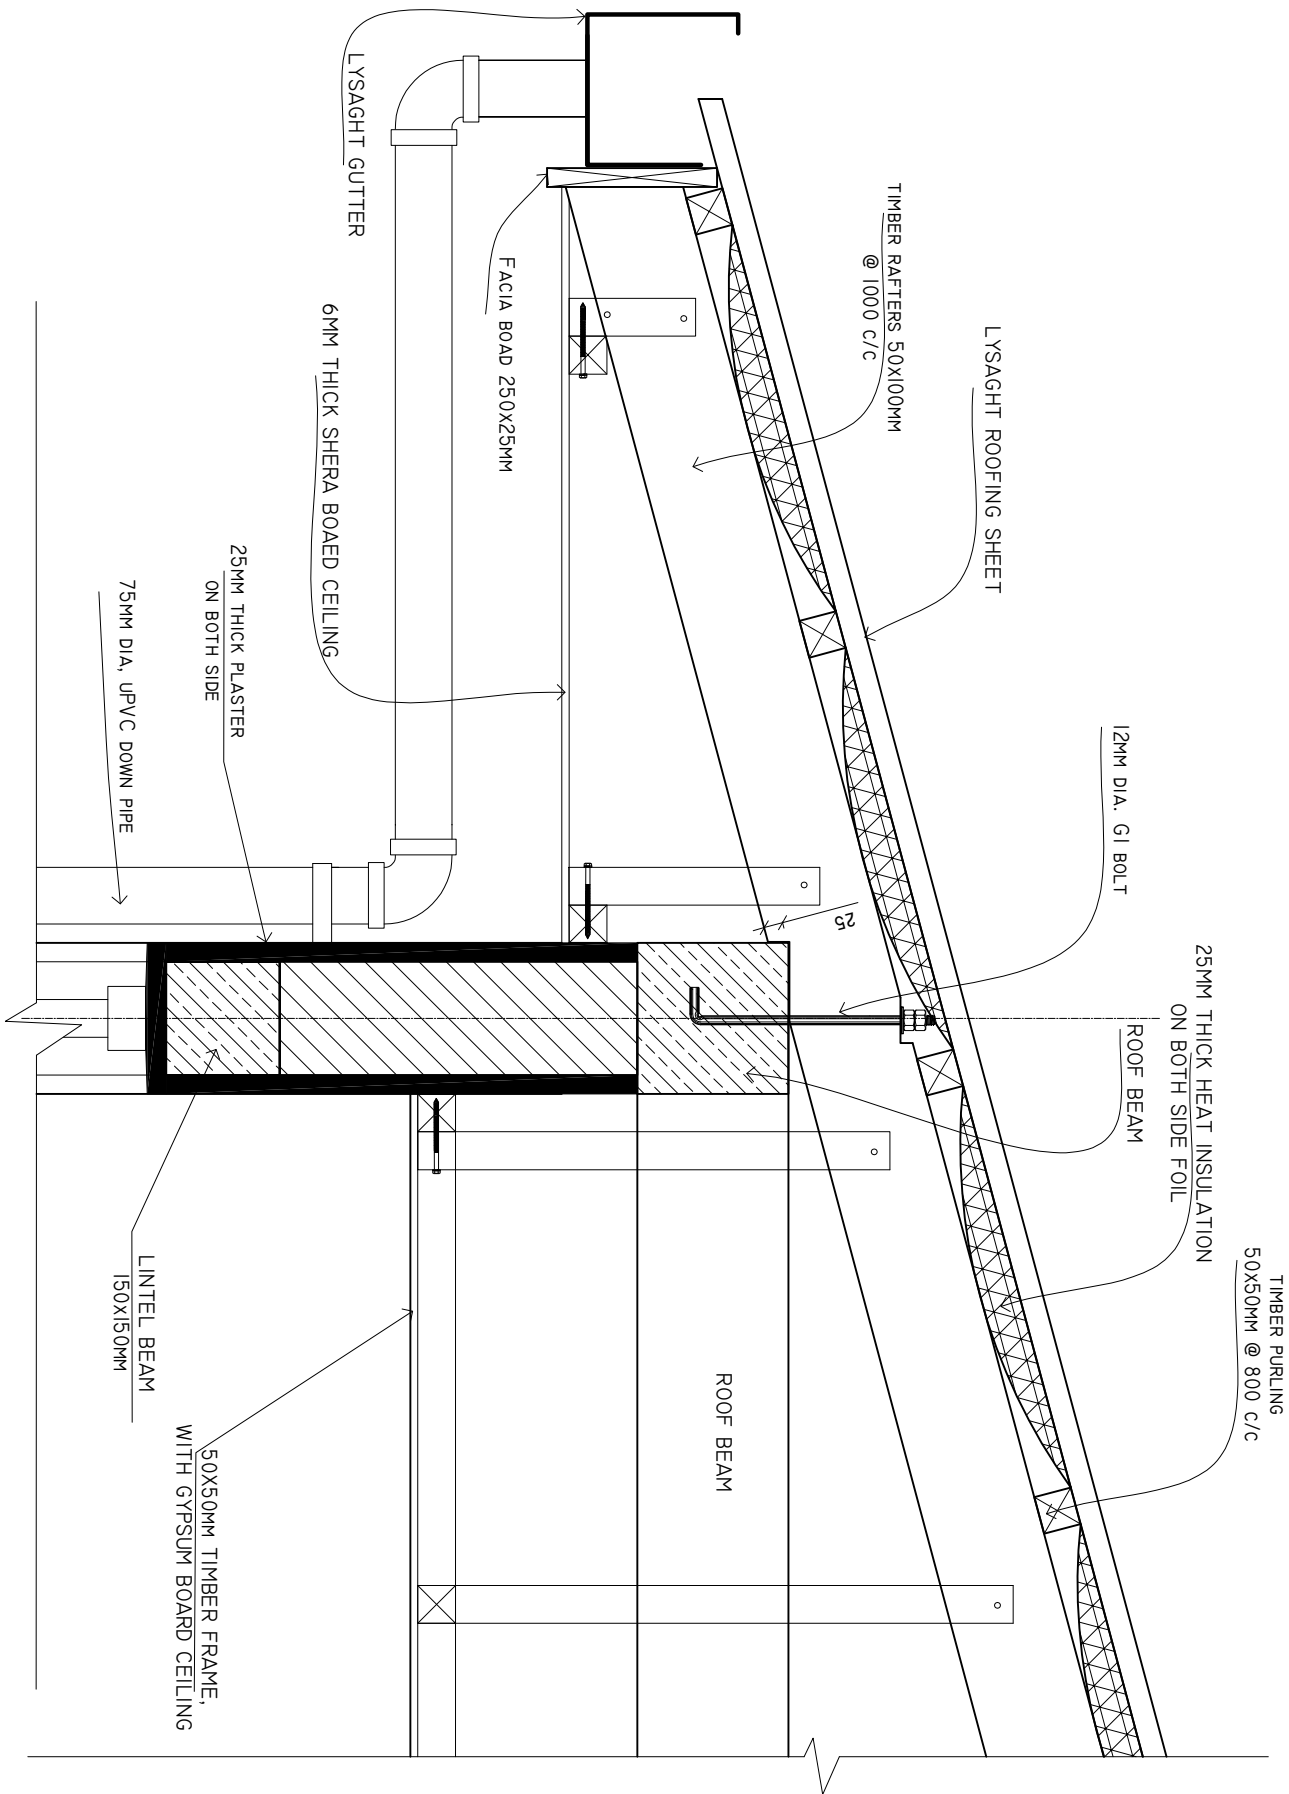

- GENERAL NOTE:**
- All dimensions shall be verified on site before proceeding with work.
 - In case of any confusion in the structural elements, the measurements given in the structural drawings has to be followed.
 - DO NOT SCALE DRAWINGS. Work to figured dimensions.
 - All the dimensions given in mm, unless specified otherwise.


REVISIONS		
NO.	DESCRIPTION	DATE

PROJECT NAME: CONSTRUCTION OF PHYSIOTHERAPY AT N. MANADHOO ATOLL HOSPITAL		
LOCATION: N. MANADHOO		
DISCIPLINE: ☐ CONCEPTUAL DESIGN ☒ DETAILED DESIGN ☐ CONSTRUCTION DRAWING ☐ AS-BUILD DRAWING ☐ SPECIFY		
DRAWN BY: ARZ	CHECKED BY: MoH	APPROVED BY: MoH
SCALE: 1:1000	DATE: Mar-26	SHEET SIZE: A3
DRAWING NO.	REV:	
A-1.01	0.00	
CLIENT:		

GENERAL NOTE:

- All dimensions shall be verified on site before proceeding with work.
- In case of any confusion in the structural elements, the measurements given in the structural drawings has to be followed.
- **DO NOT SCALE DRAWINGS.** Work to figured dimensions.
- All the dimensions given in mm, unless specified otherwise.

- All dimensions shall be verified on site before proceeding with work.
- In case of any confusion in the structural elements, the measurements given in the structural drawings has to be followed.
- DO NOT SCALE DRAWINGS. Work to figured dimensions.
- All the dimensions given in mm, unless specified otherwise.

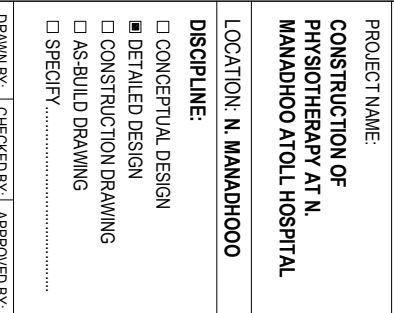[illegible]

DRAWN BY: ARIZ	CHECKED BY: Moh	APPROVED BY: Moh
SCALE: 1:000	DATE: Mar-26	SHEET SIZE: A3
DRAWING NO.		REV:

A-1.01




- GENERAL NOTE:**
- All dimensions shall be verified on site before proceeding with work.
 - In case of any confusion in the structural elements, the measurements given in the structural drawings has to be followed.
 - DO NOT SCALE DRAWINGS. Work to figured dimensions.
 - All the dimensions given in mm, unless specified otherwise.

REVISIONS		
NO.	DESCRIPTION	DATE

SINK CUPBOARD.


SCALE: 1 : 20

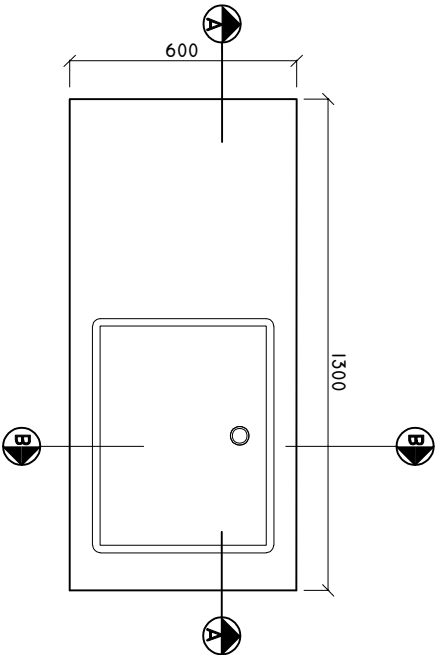

NOTE: PLEASE CHECK ALL MEUREMENTS ON SITE BEFORE CARRYING OUT WORK

SINK CUPBOARD SECTION A-A

SCALE: 1 : 20

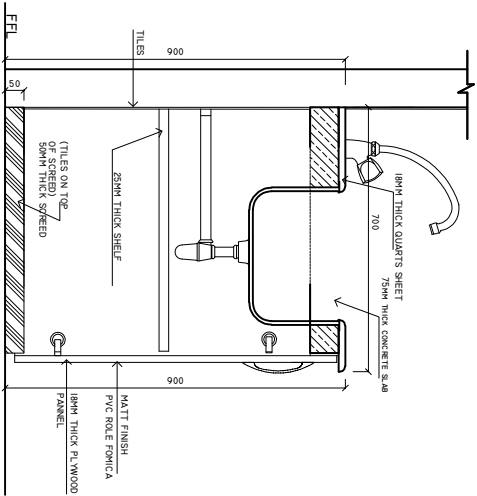


NOTE: PLEASE CHECK ALL MEASUREMENTS ON SITE BEFORE CARRYING OUT WORK

SINK CUPBOARD

DETAIL B-B


SCALE: 1 : 20

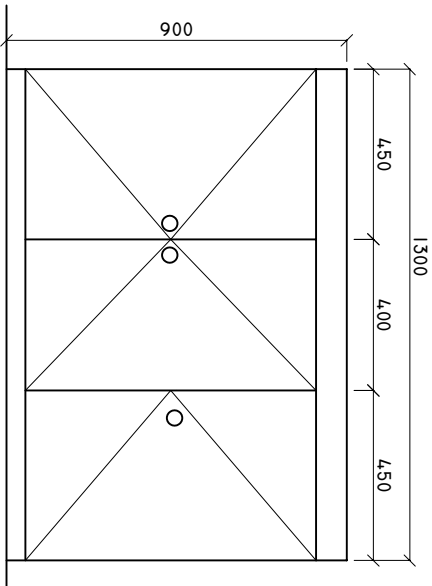

NOTE: PLEASE CHECK ALL MEASUREMENTS ON SITE BEFORE CARRYING OUT WORK

SINK CUPBOARD ELEVATION

SCALE: 1 : 20

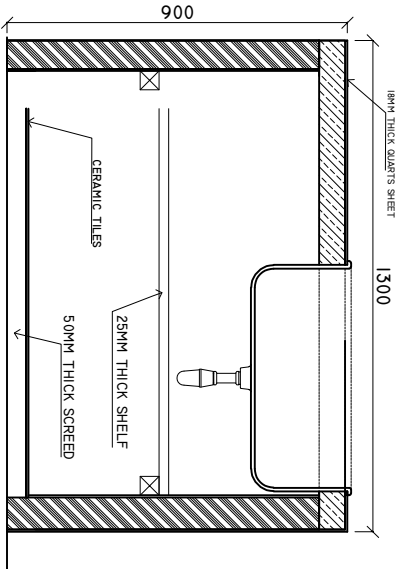

SINK CUPBOARD DETAIL A-A

SCALE: 1 : 20

PROJECT NAME:

CONSTRUCTION OF
PHYSIOTHERAPY AT N.
MANADHOO ATOLL HOSPITAL

LOCATION: N. MANADHOOO

DISCIPLINE:

- ☐ CONCEPTUAL DESIGN
☒ DETAILED DESIGN
☐ CONSTRUCTION DRAWING
☐ AS-BUILD DRAWING
☐ SPECIFY

DRAWN BY: ARZ CHECKED BY: MoH APPROVED BY: MoH

SCALE: 1:1000 DATE: Mar-26 SHEET SIZE: A3

DRAWING NO. REV: 0.00

CLIENT: A-1.01



CLIENT:



MINISTRY OF HEALTH
Roshanee Building, Seenu May
Email: project@health.gov.mv | Tel: +(960)332-8887 | Fax: +(960)332-8889

INSPECTION CHAMBER DETAILS FROM TOILET

SCALE : 1 : 10

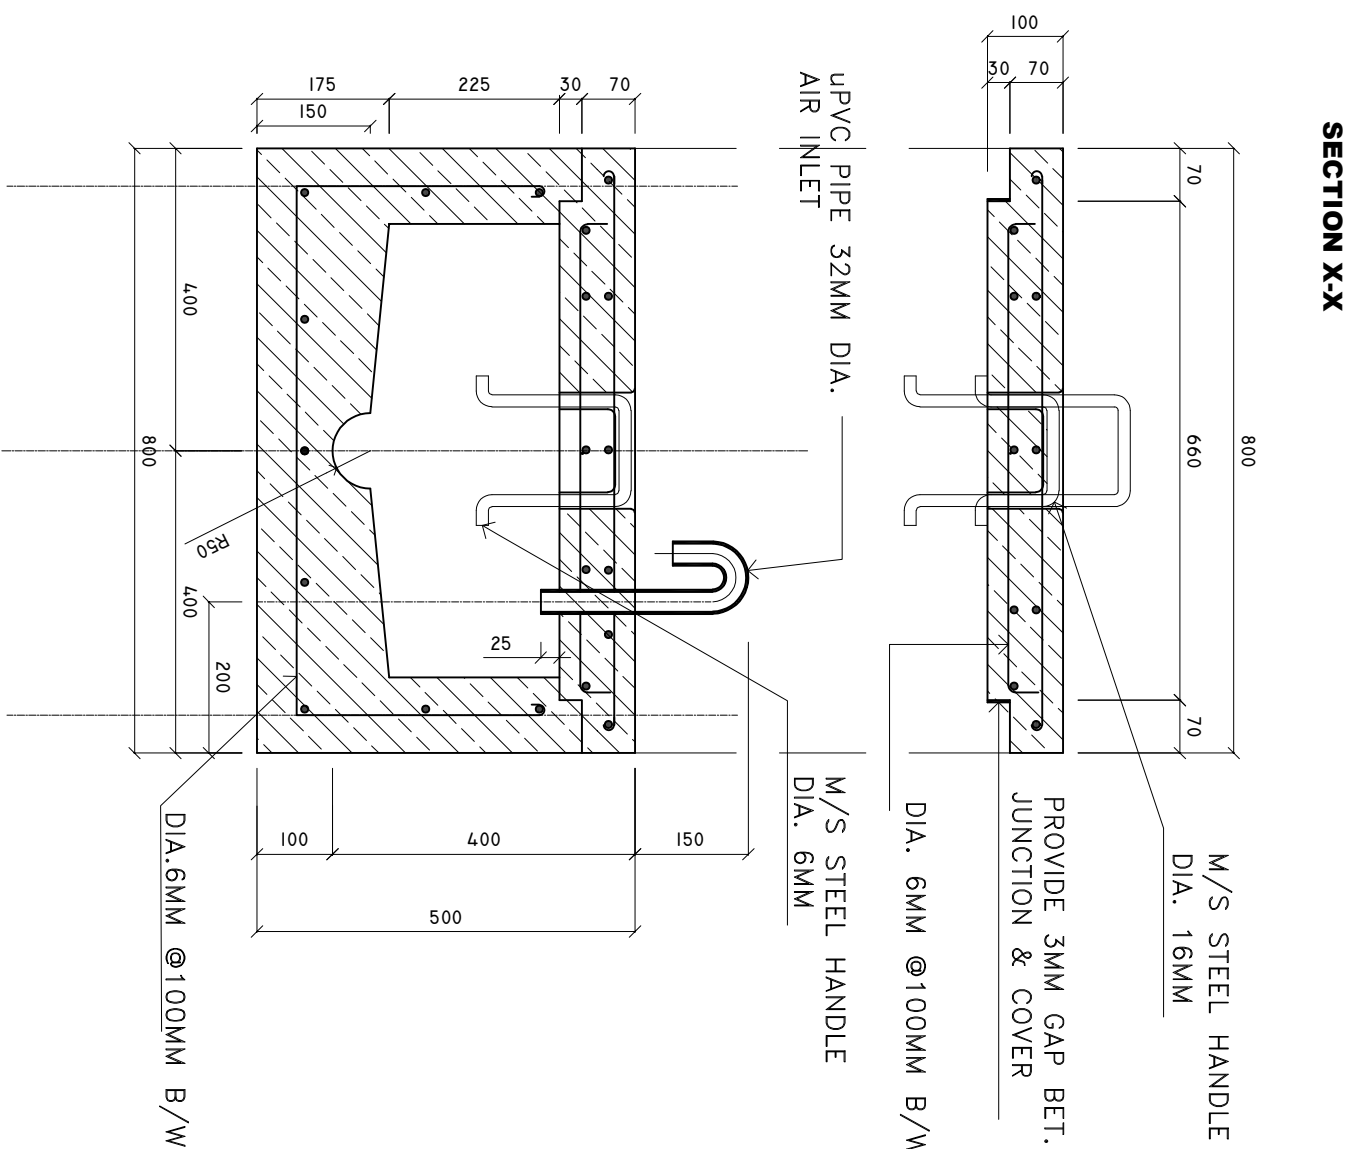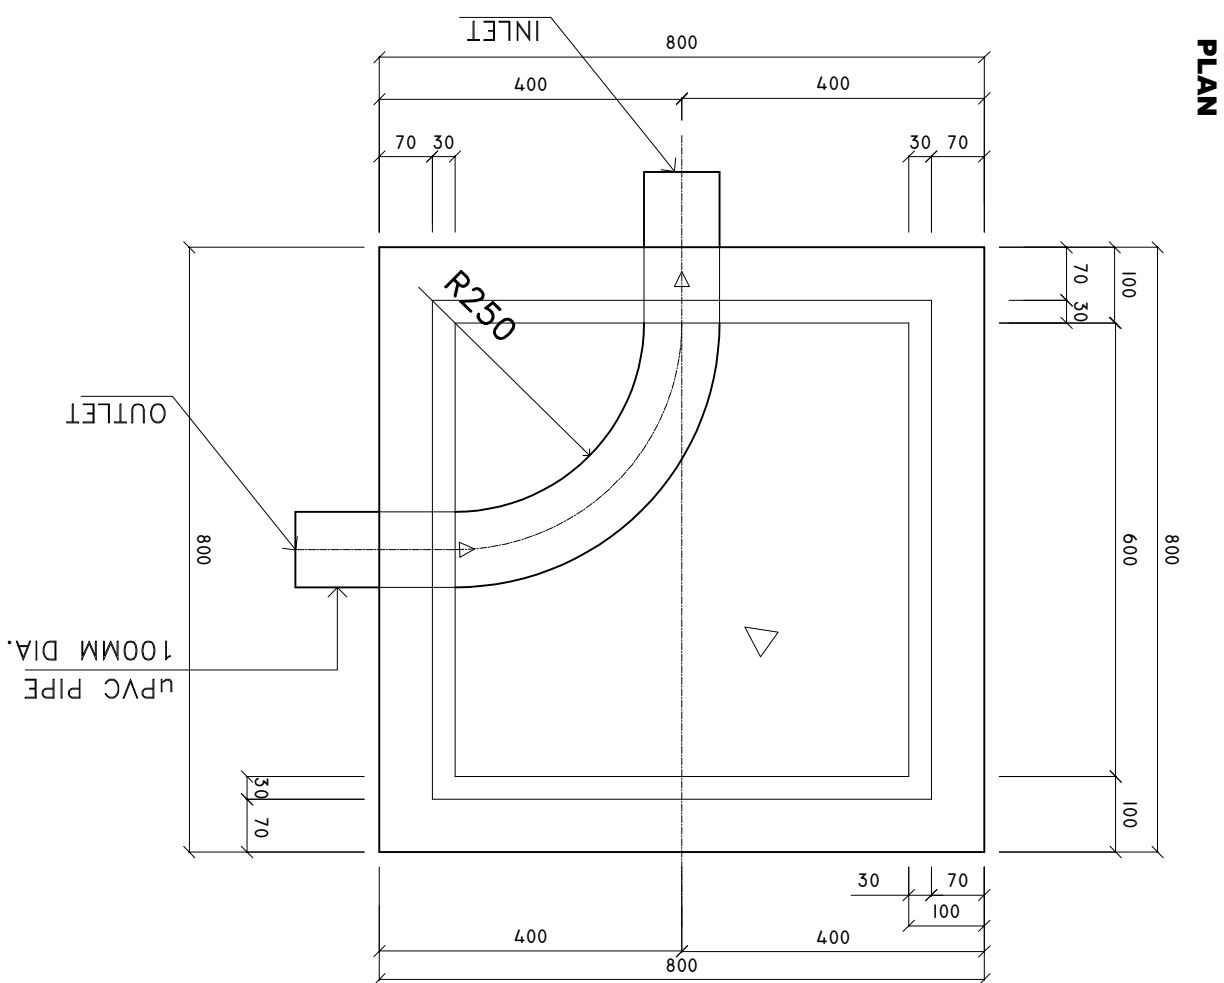

GENERAL NOTE:

- All dimensions shall be verified on site before proceeding with work.
- In case of any confusion in the structural elements, the measurements given in the structural drawings has to be followed.
- DO NOT SCALE DRAWINGS. Work to figured dimensions.
- All the dimensions given in mm, unless specified otherwise.

[illegible]

PROJECT NAME:

**CONSTRUCTION OF
PHYSIOTHERAPY AT N.
MANADHOO ATOLL HOSPITAL**

LOCATION: N. MANADHOOC

DISCIPLINE:

- ☐ CONCEPTUAL DESIGN
- ☒ DETAILED DESIGN
- ☐ CONSTRUCTION DRAWING
- ☐ AS-BUILD DRAWING
- ☐ SPECIFY

DRAWN BY:	CHECKED BY:	APPROVED BY:
-----------	-------------	--------------

ARIZ	MOH	MOH
------	-----	-----

SCALE:	DATE:	SHEET SIZE:
--------	-------	-------------

DRAWING NO.	REV:
-------------	------

A-1.01	0.00
--------	------

CLIENT:



MINISTRY OF HEALTH
Rostanee Building, Sosun Magu'
E-mail: projects@health.gov.mv | Tel: +(960)332-8887, Fax: +(960)332-8889

GENERAL NOTE:


- All dimensions shall be verified on site before proceeding with work.
- In case of any confusion in the structural elements, the measurements given in the structural drawings has to be followed.
- DO NOT SCALE DRAWINGS. Work to figured dimensions.
- All the dimensions given in mm, unless specified otherwise.

- All dimensions shall be verified on site before proceeding with work.
- In case of any confusion in the structural elements, the measurements given in the structural drawings has to be followed.
- DO NOT SCALE DRAWINGS. Work to figured dimensions.
- All the dimensions given in mm, unless specified otherwise.

REVISIONS

[illegible]

SECTION X-X

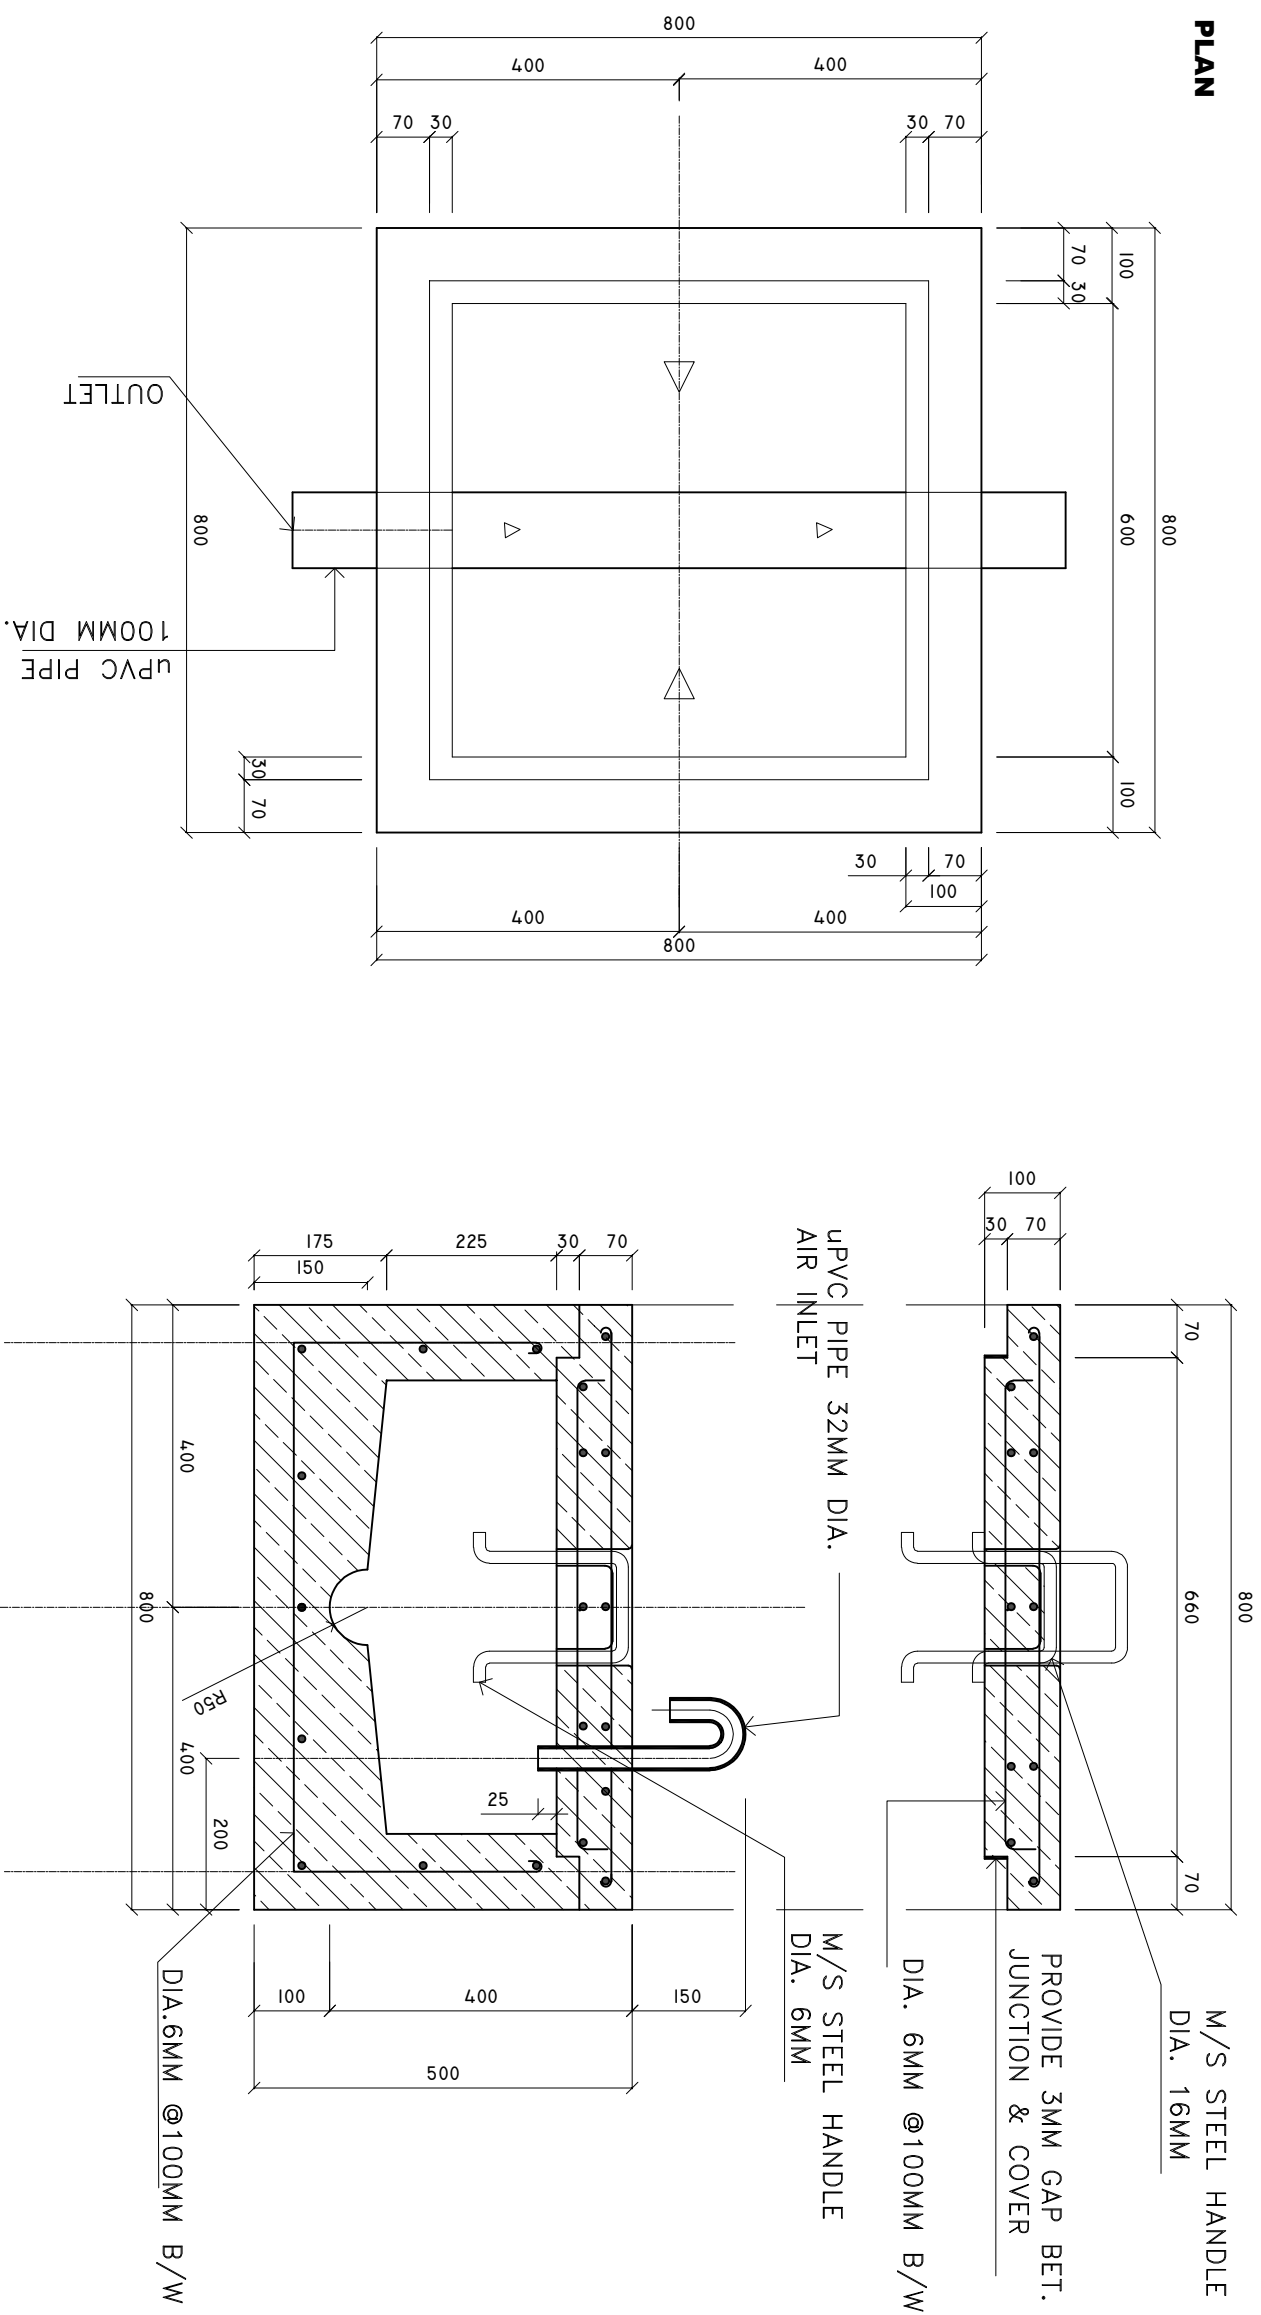

- All dimensions shall be verified on site before proceeding with work.
- In case of any confusion in the structural elements, the measurements given in the structural drawings has to be followed.
- DO NOT SCALE DRAWINGS. Work to figured dimensions.
- All the dimensions given in mm, unless specified otherwise.

CONSTRUCTION OF PHYSIOTHERAPY AT N. MANADHOO ATOLL HOSPITAL

LOCATION: N. MANADHOO

DISCIPLINE:

- ☐ CONCEPTUAL DESIGN
- ☒ DETAILED DESIGN
- ☐ CONSTRUCTION DRAWING
- ☐ AS-BUILD DRAWING
- ☐ SPECIFY

DRAWN BY:	CHECKED BY:	APPROVED BY:
-----------	-------------	--------------

ARIZ	MoH	MoH
------	-----	-----

SCALE:	DATE:	SHEET SIZE:
--------	-------	-------------

1:000	Mar-26	A3
-------	--------	----

DRAWING NO.	REV:
-------------	------

A-1.01	0.00
--------	------

CLIENT:

