



سرکارِ اعلیٰ، قزوین

Hoandedhdhoo, Republic of Maldives




سرور احمد، سرور احمد

Hoandedhdhoo, Republic of Maldives



Hoandedhdhoo, Republic of Maldives

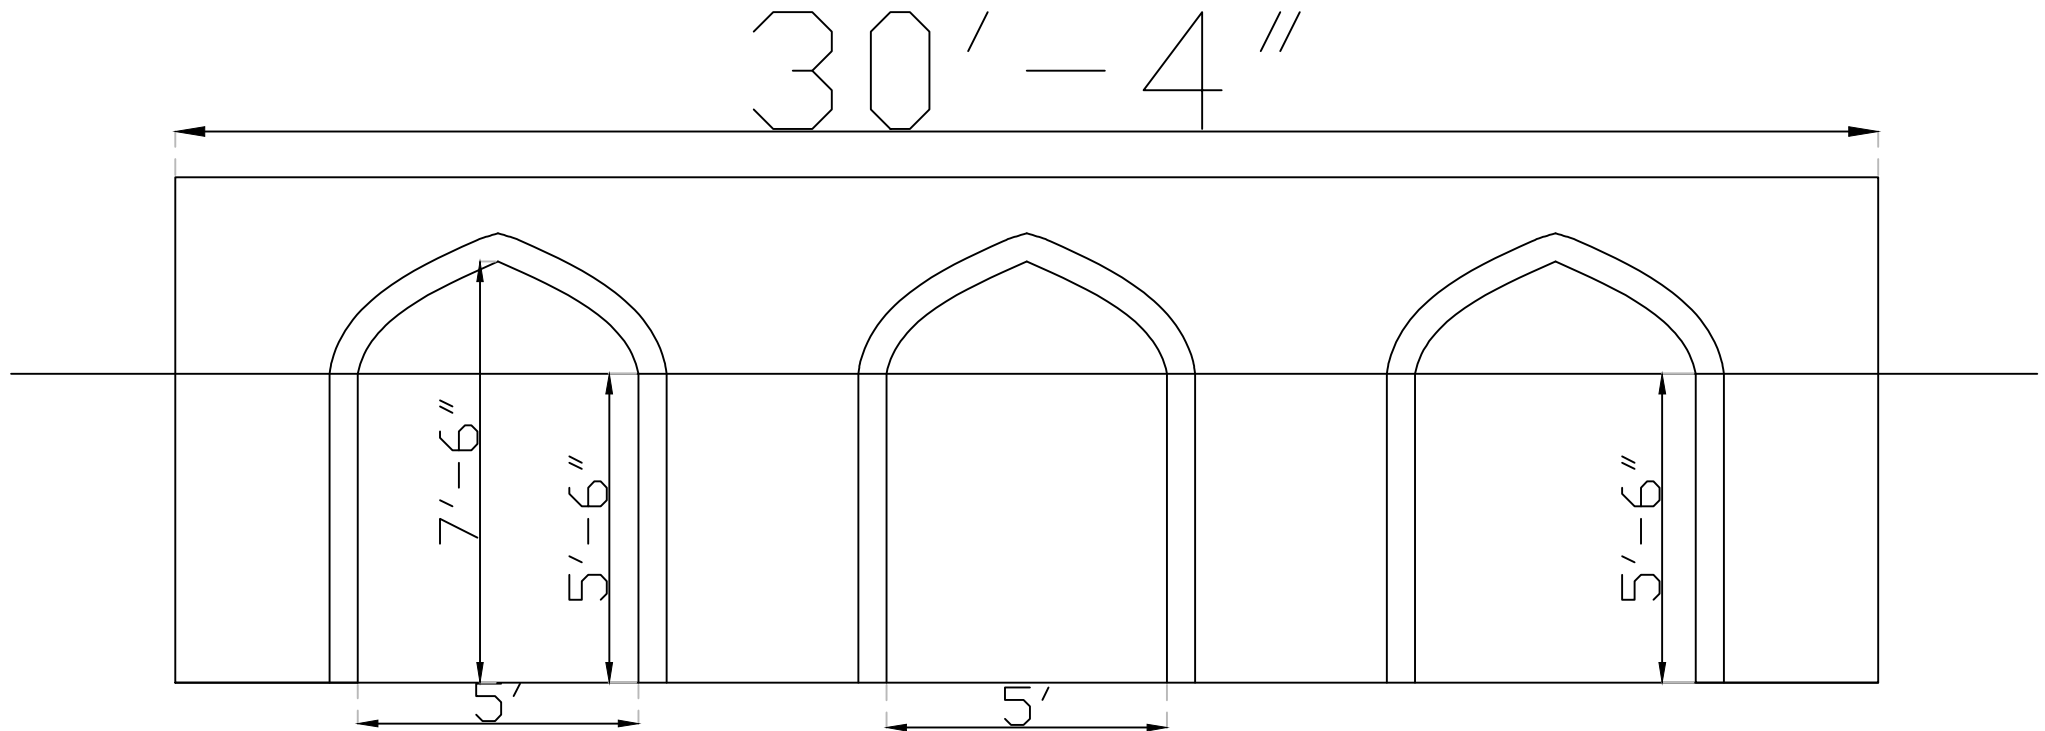

EXISTING WALL SIDE ELEVATION



PROJECT:

MOSQUE - MASJIDHUL ANSAAR WALL CHANGES

DRAWN BY: MN

CHECKED BY: SG

DRAWING NO: 1 of 3


SCALE: -

DATE: 26.06.2026

NEW BEAM TOP
LEVEL

ORIGINAL MOSQUE
CEILING LEVEL

MOSQUE EXTENSION
CEILING LEVEL

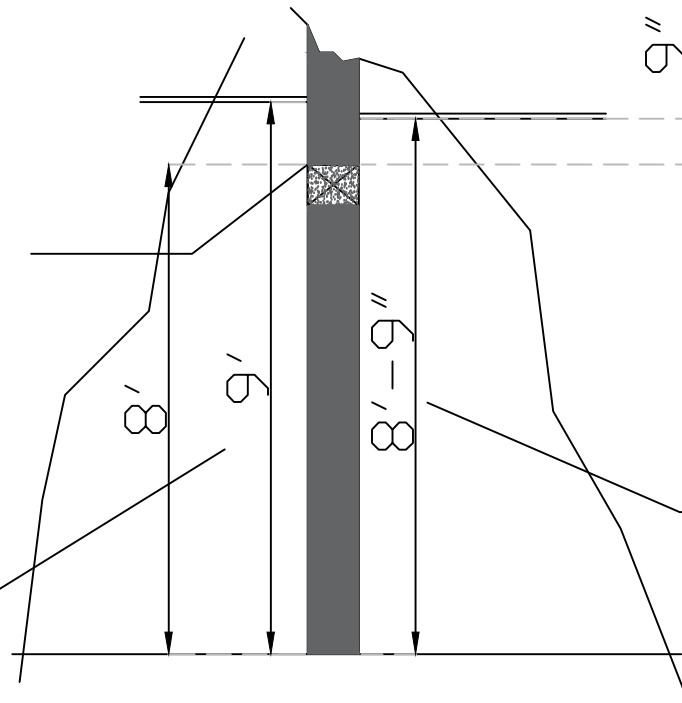

PROJECT:

MOSQUE -MASJIDHUL ANSAAR WALL CHANGES


DRAWN BY: MN

CHECKED BY: SG


DRAWING NO: 2 of 3

SCALE: -

DATE: 26.06.2026

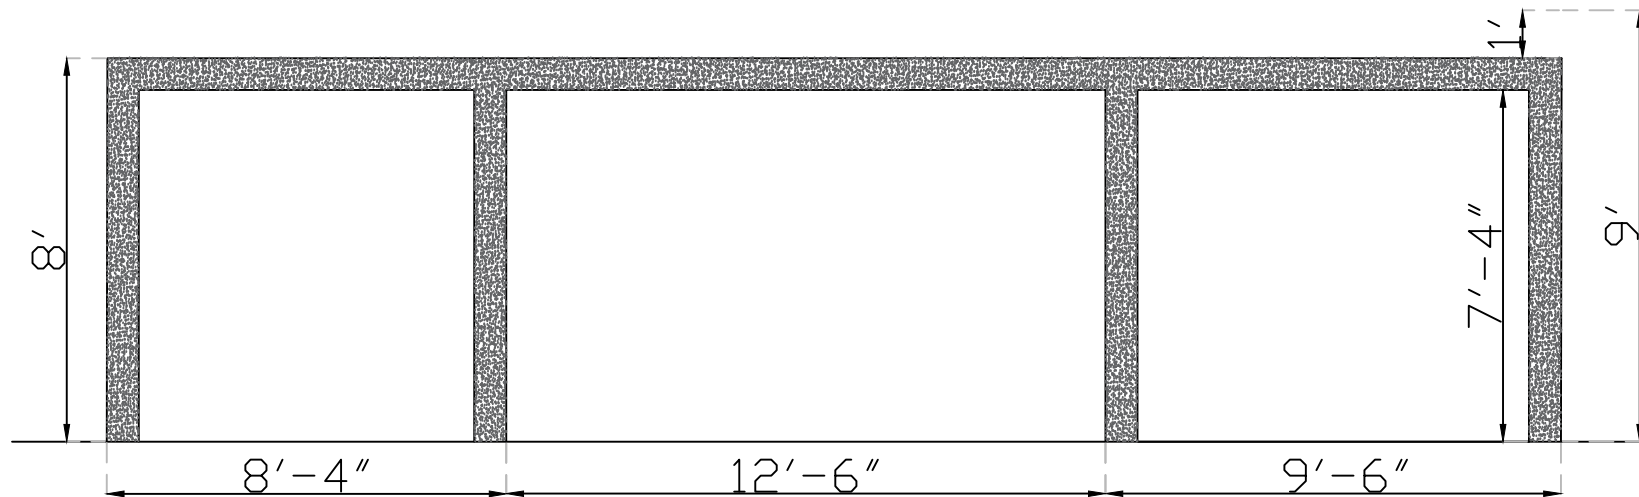

PROPOSED WALL SIDE ELEVATION

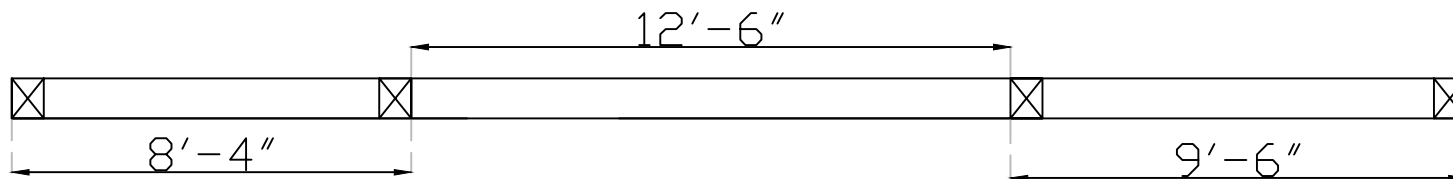

PROPOSED WALL FLOOR PLAN



PROJECT:

MOSQUE - MASJIDHUL ANSAAR WALL CHANGES

DRAWN BY: MN

CHECKED BY: SG

DRAWING NO: 3 of 3

SCALE: -

DATE: 26.06.2026