


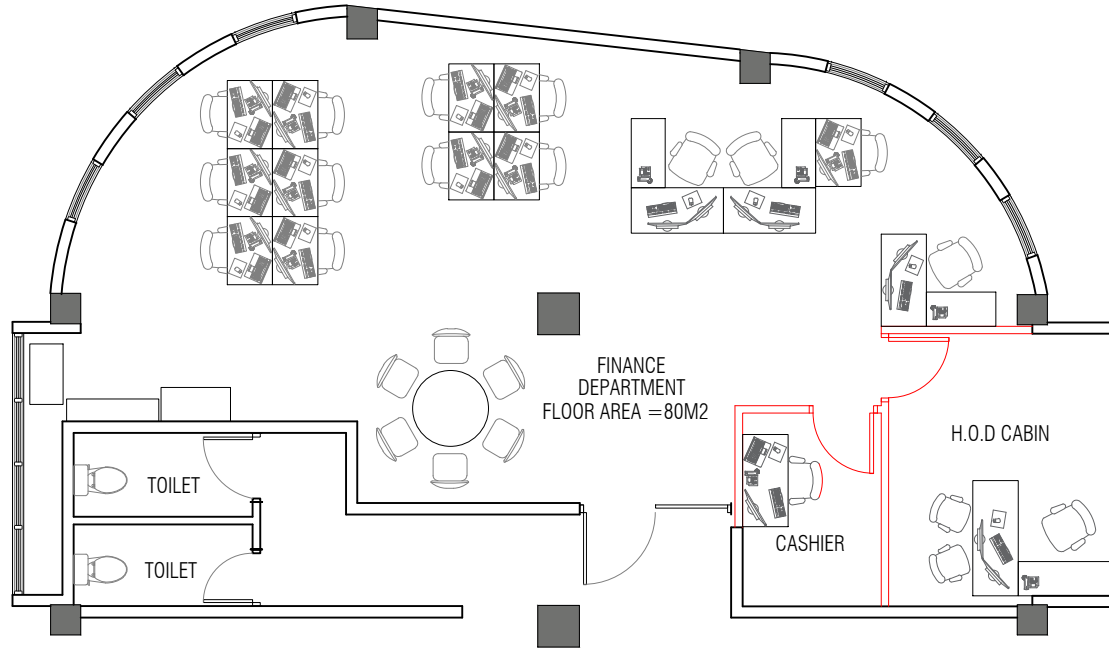

EXISTING 7TH FLOOR BLOCK - B
SCALE - 1:100

NOTE:

— — EXISTING ALUMINUM PARTITION TO BE REMOVED
EXISTING FLOORING TO BE REMOVED

Project Title:

7TH FLOOR B BLOCK

Design Approval:

Recom. Approval:

Approved:

Sheet Contents:

Revision Notes:

Location:

Island

Designed by:

Ahmed Nisham Hassan

Drawn by:

Asid

Project Code:

Date: 10/07/2025

Sheet No:


The contractors must check all dimensions on site prior to the commencement of any work.



FSM

Fuel Supplies Maldives Pvt Ltd
FSM Building 4th Floor Block - A, 200232,
Boduthakurufaanu Magu, Male', Maldives

The drawing, concept and design contained are the properties of Fuel Supplies Maldives Pvt. Ltd. Use of any kind or copy of whole or part of this drawing, concept or design or use on other projects or sites other than that specified on this drawing is strictly prohibited.

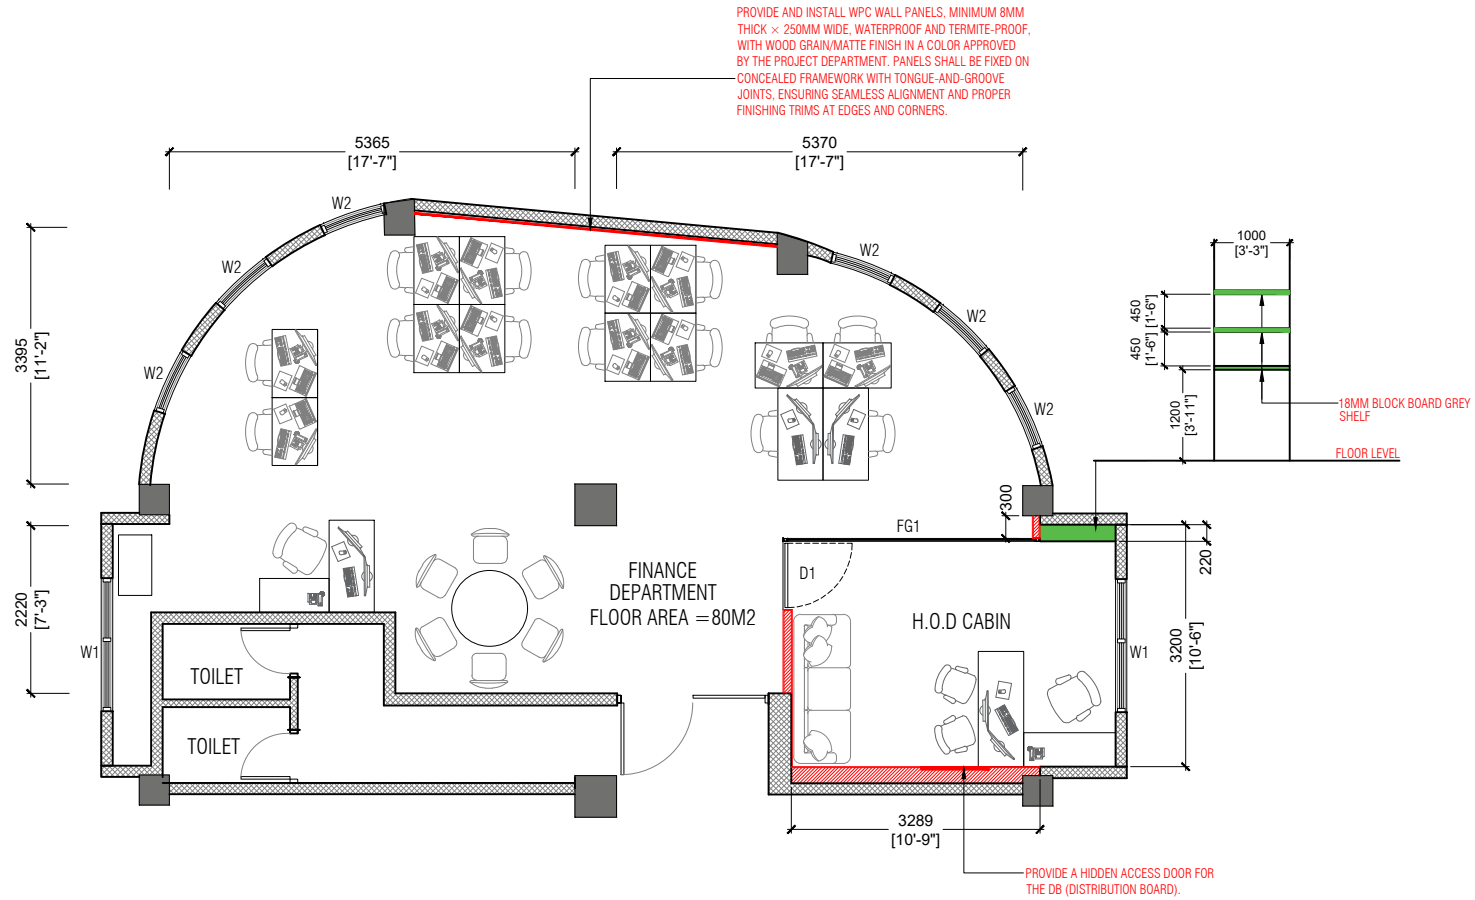

PROPOSED 7TH FLOOR BLOCK - B
SCALE - 1:100

Project Title:

7TH FLOOR B BLOCK

Design Approval:

Recom. Approval:

Approved:

Sheet Contents:

Revision Notes:

Location:

Island

Designed by:

Ahmed Nisham Hassan

Drawn by:

Asid

Project Code:

Date: 10/07/2025

Sheet No:


The contractors must check all dimensions on site prior to the commencement of any work.



FSM

Fuel Supplies Maldives Pvt Ltd
FSM Building 4th Floor Block - A, 200232,
Boduthakurufaanu Magu, Male', Maldives

The drawing, concept and design contained are the properties of Fuel Supplies Maldives Pvt. Ltd. Use of any kind or copy of whole or part of this drawing, concept or design or use on other projects or sites other than that specified on this drawing is strictly prohibited.

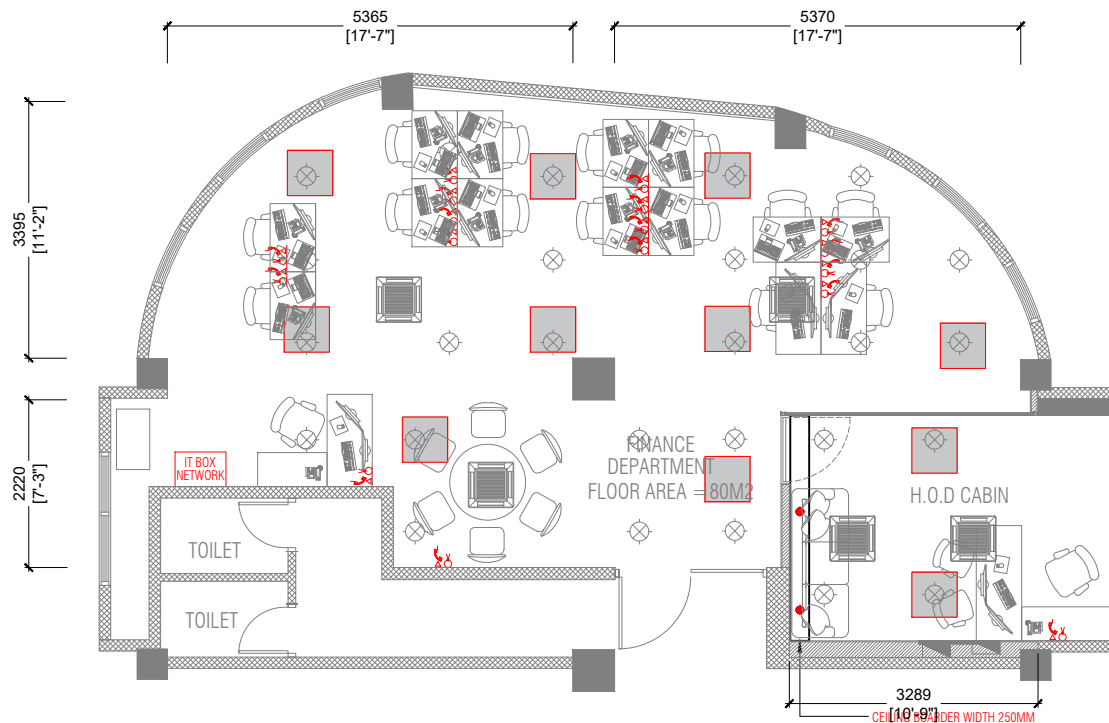

LIGHTING AND POWER SOCKET LAYOUT
7TH FLOOR BLOCK - B
SCALE - 1:100

-  CEILING CASSETTE TYPE INDOOR UNIT - EXISTING
-  CEILING MOUNT LIGHT - EXISTING
-  FLOOR-MOUNTED NETWORK SOCKET (GREY COLOUR DUAL FACE PLATE).
-  FLOOR SOCKET OUTLET (DOUBLE GANG 13A, UNIVERSAL, GREY COLOUR), FLUSH FLOOR MOUNTED.
-  IP40 35W LED Panel Light 600X600
-  SPOT LIGHT (CEILING)
-  D-BOARD

Project Title:

7TH FLOOR B BLOCK

Design Approval:

Recom. Approval:

Approved:

Sheet Contents:

Revision Notes:

Location:

Island

Designed by:

Ahmed Nisham Hassan

Drawn by:

Asid

Project Code:


Date: 10/07/2025

Sheet No:

The contractors must check all dimensions on site prior to the commencement of any work.





The drawing, concept and design contained are the properties of Fuel Supplies Maldives Pvt Ltd. Use of any kind or copy of whole or part of this drawing, concept or design or use on other projects or sites other than that specified on this drawing is strictly prohibited.

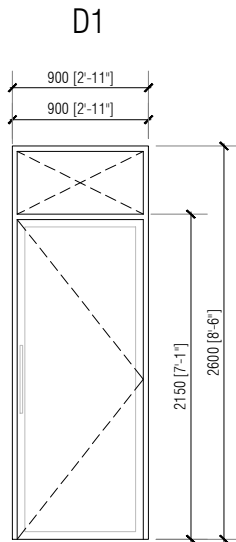

NOTE:

- SHOP DRAWINGS AND TECHNICAL SPECIFICATIONS FOR ALL ALUMINIUM DOORS AND WINDOWS SHOWING DETAILS OF SECTIONS, ASSEMBLY, TYPE OF LOCKS, HINGES, BOLTS AND HANDLES SHOULD BE SUBMITTED BY THE CONTRACTOR FOR THE CONSULTANTS APPROVAL.
- ALL ELEVATIONS SHOWN FROM OUTSIDE AND ALL SWINGS OPEN OUTSIDE.
- FOR DOORS SEE SWINGS INDICATED ON THE FLOOR PLANS.
- LINTEL BEAMS TO BE PROVIDED FOR ALL DOORS, WINDOWS AND TO BE APPROVED BY THE CONSULTANT OR ENGINEER.
- ALL MEASUREMENTS TO BE CHECKED AT SITE BY THE CONTRACTOR BEFORE FABRICATION.

- ALUMINUM FRAMED
- 80 MICRON WHITE POWDER COATED ALUMINUM FRAME
- 9MM THK. CLEAR LAMINATED GLASS

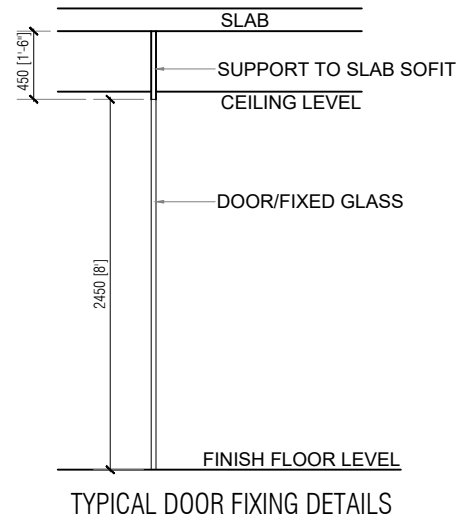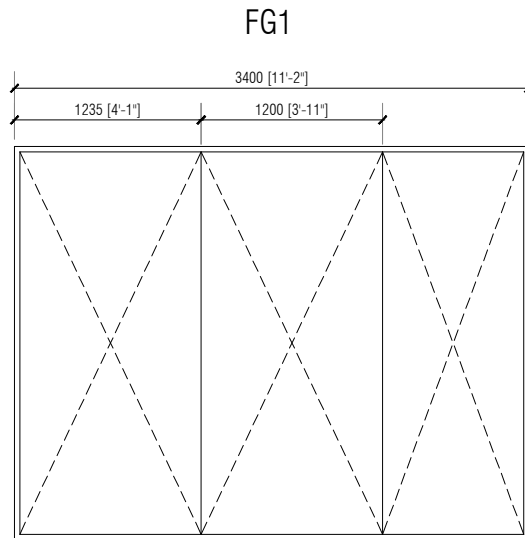

SCHEDULE OF DOORS & WINDOWS

SCALE : 1:50

Project Title:

7TH FLOOR B BLOCK

Design Approval:

Recom. Approval:

Approved:

Sheet Contents:

Revision Notes:

Location:

Island:

Designed by:

Ahmed Nisham Hassan

Drawn by:

Asid

Project Code:

Date: 10/07/2025

Sheet No:


The contractors must check all dimensions on site prior to the commencement of any work.




FSM

Fuel Supplies Maldives Pvt Ltd
FSM Building 4th Floor Block - A, 200232,
Boduthakurufaanu Magu, Male', Maldives

The drawing, concept and design contained are the properties of Fuel Supplies Maldives Pvt. Ltd. Use of any kind or copy of whole or part of this drawing, concept or design or use on other projects or sites other than that specified on this drawing is strictly prohibited.

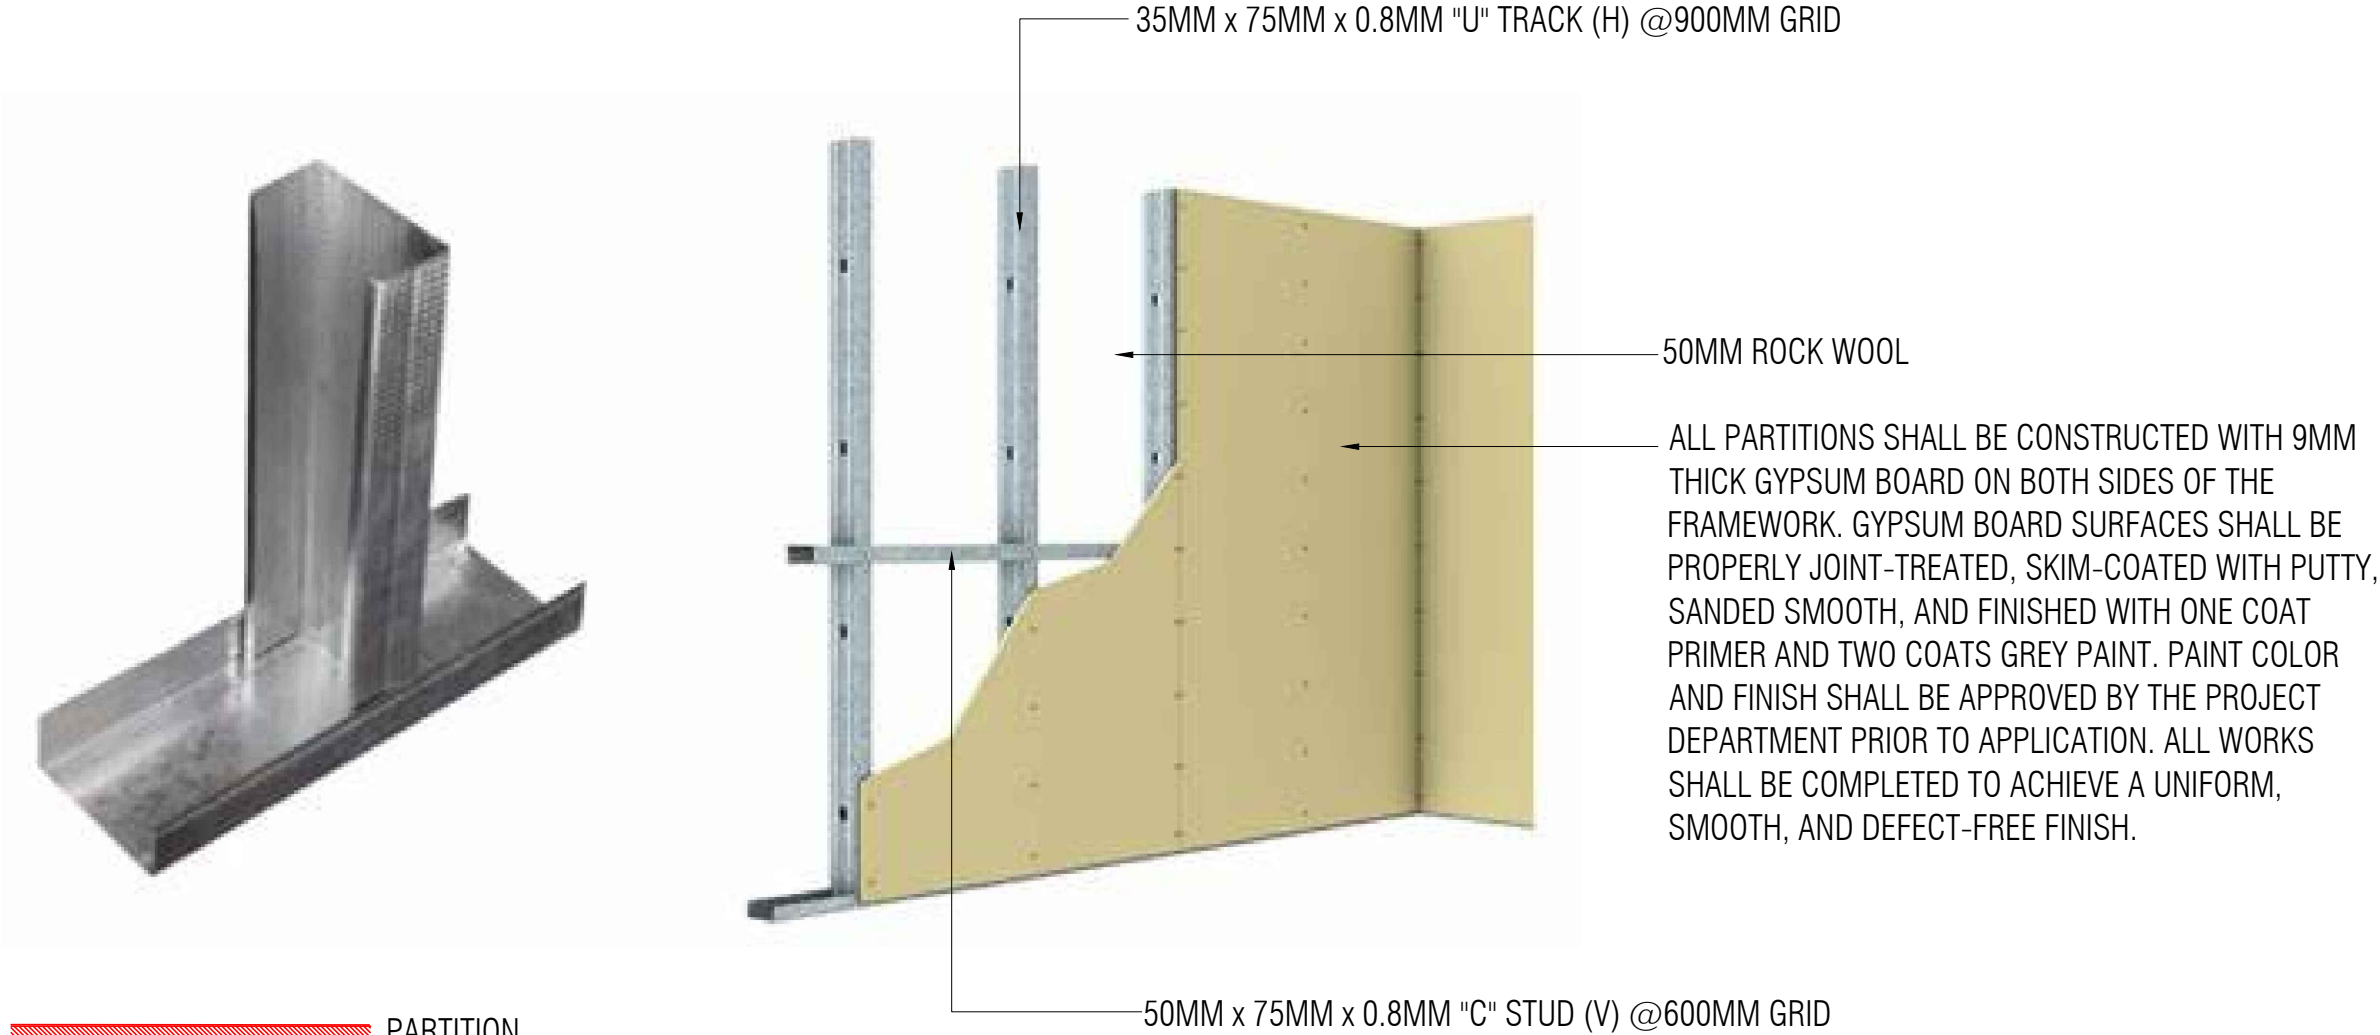

NEW PARTITION WALL DETAILS

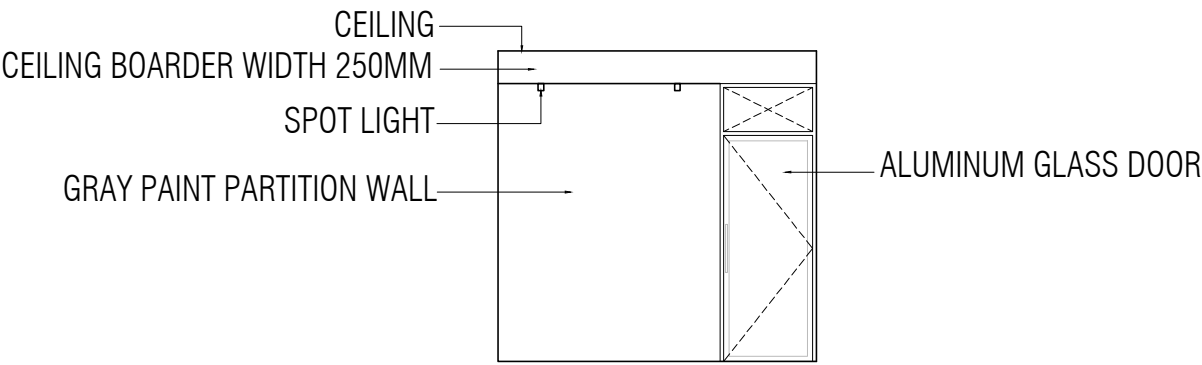

HOD ROOM PARTITION WALL DETAILS

Project Title:

7TH FLOOR
B BLOCK

Design Approval:

Recom. Approval:

Approved:

Sheet Contents:

Revision Notes:

Location:

Island

Designed by:

Ahmed Nisham Hassan

Drawn by:

Asid

Project Code: -

Date: 10/07/2025

Sheet N^o:

The contractors must check all dimensions on site prior to the commencement of any work.



Fuel Supplies Maldives Pvt Ltd
FSM Building, 4th Floor, Block – A, 200232,
Boduthakurafaanu Magu, Male', Maldives

The drawing, concept and design contained are the properties of Fuel Supplies Maldives Pvt. Ltd. Use of any kind or copy of whole or part of this drawing, concept or design or use on other projects or sites other than that specified on this drawing is strictly prohibited.