

Project :

## MFA HEAD OFFICE INTERIOR DESIGN

---

### PRESS ROOM WALL PANEL DETAILS


Client :

**MFA**


Detail Design by:

MAKESHOP PVT LTD  
(+960) 7918902  
naffaz@makeshop.build



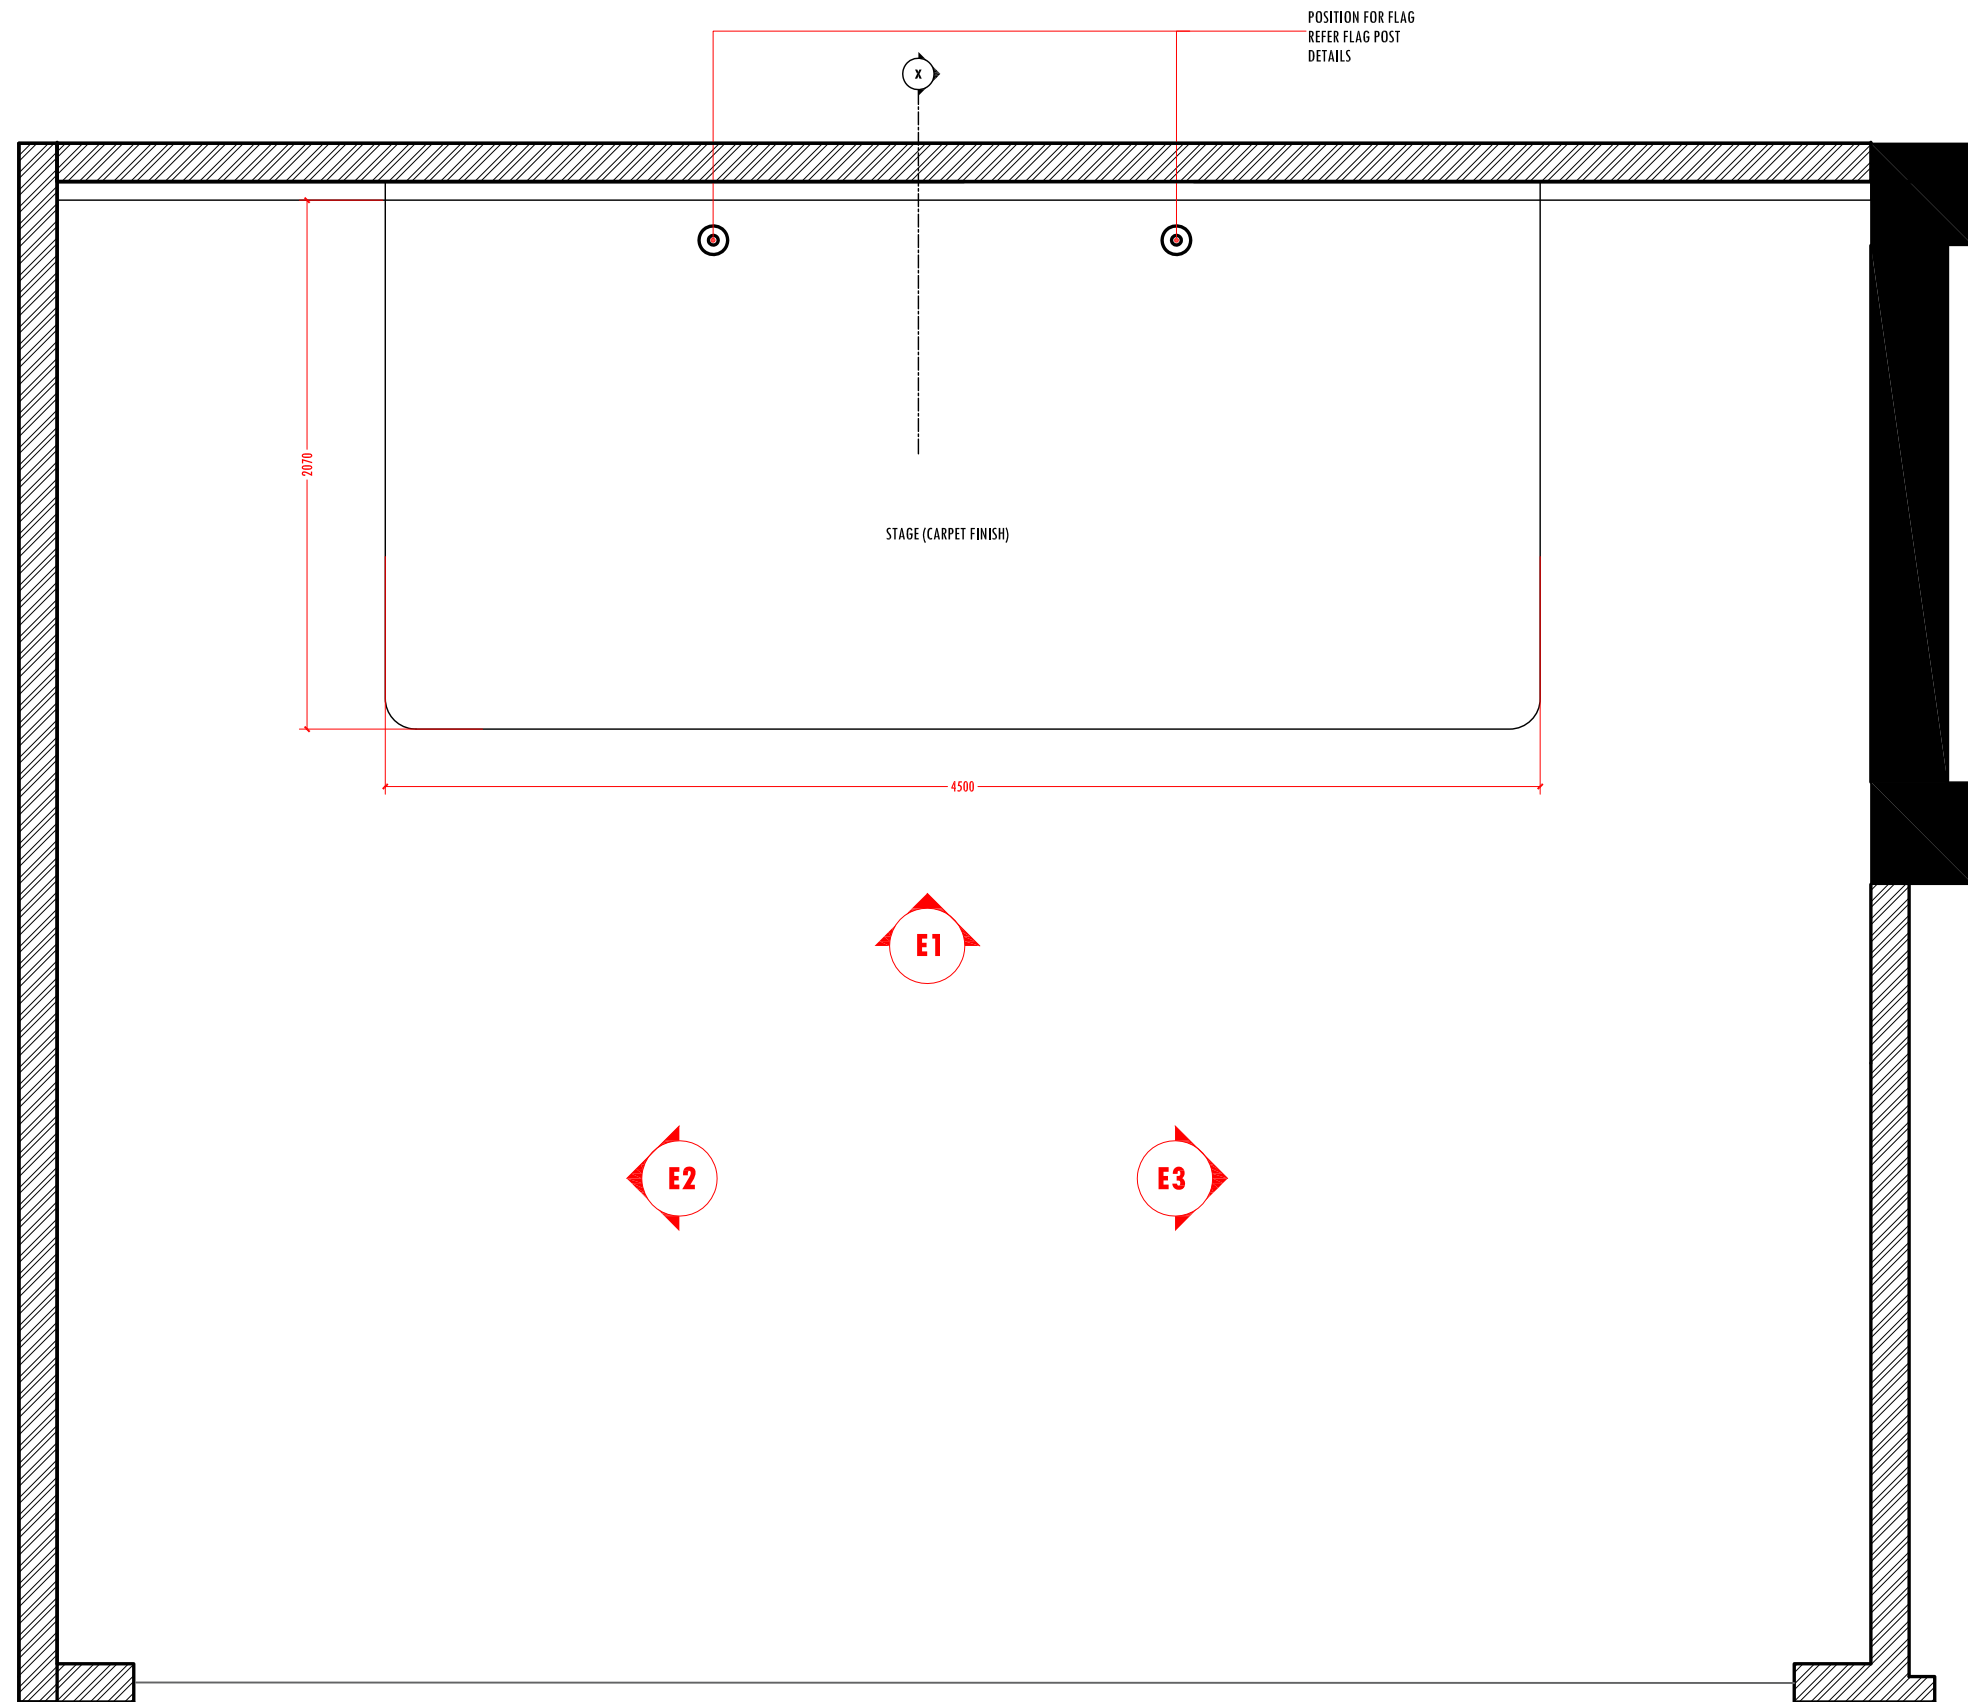

## FLOOR PLAN

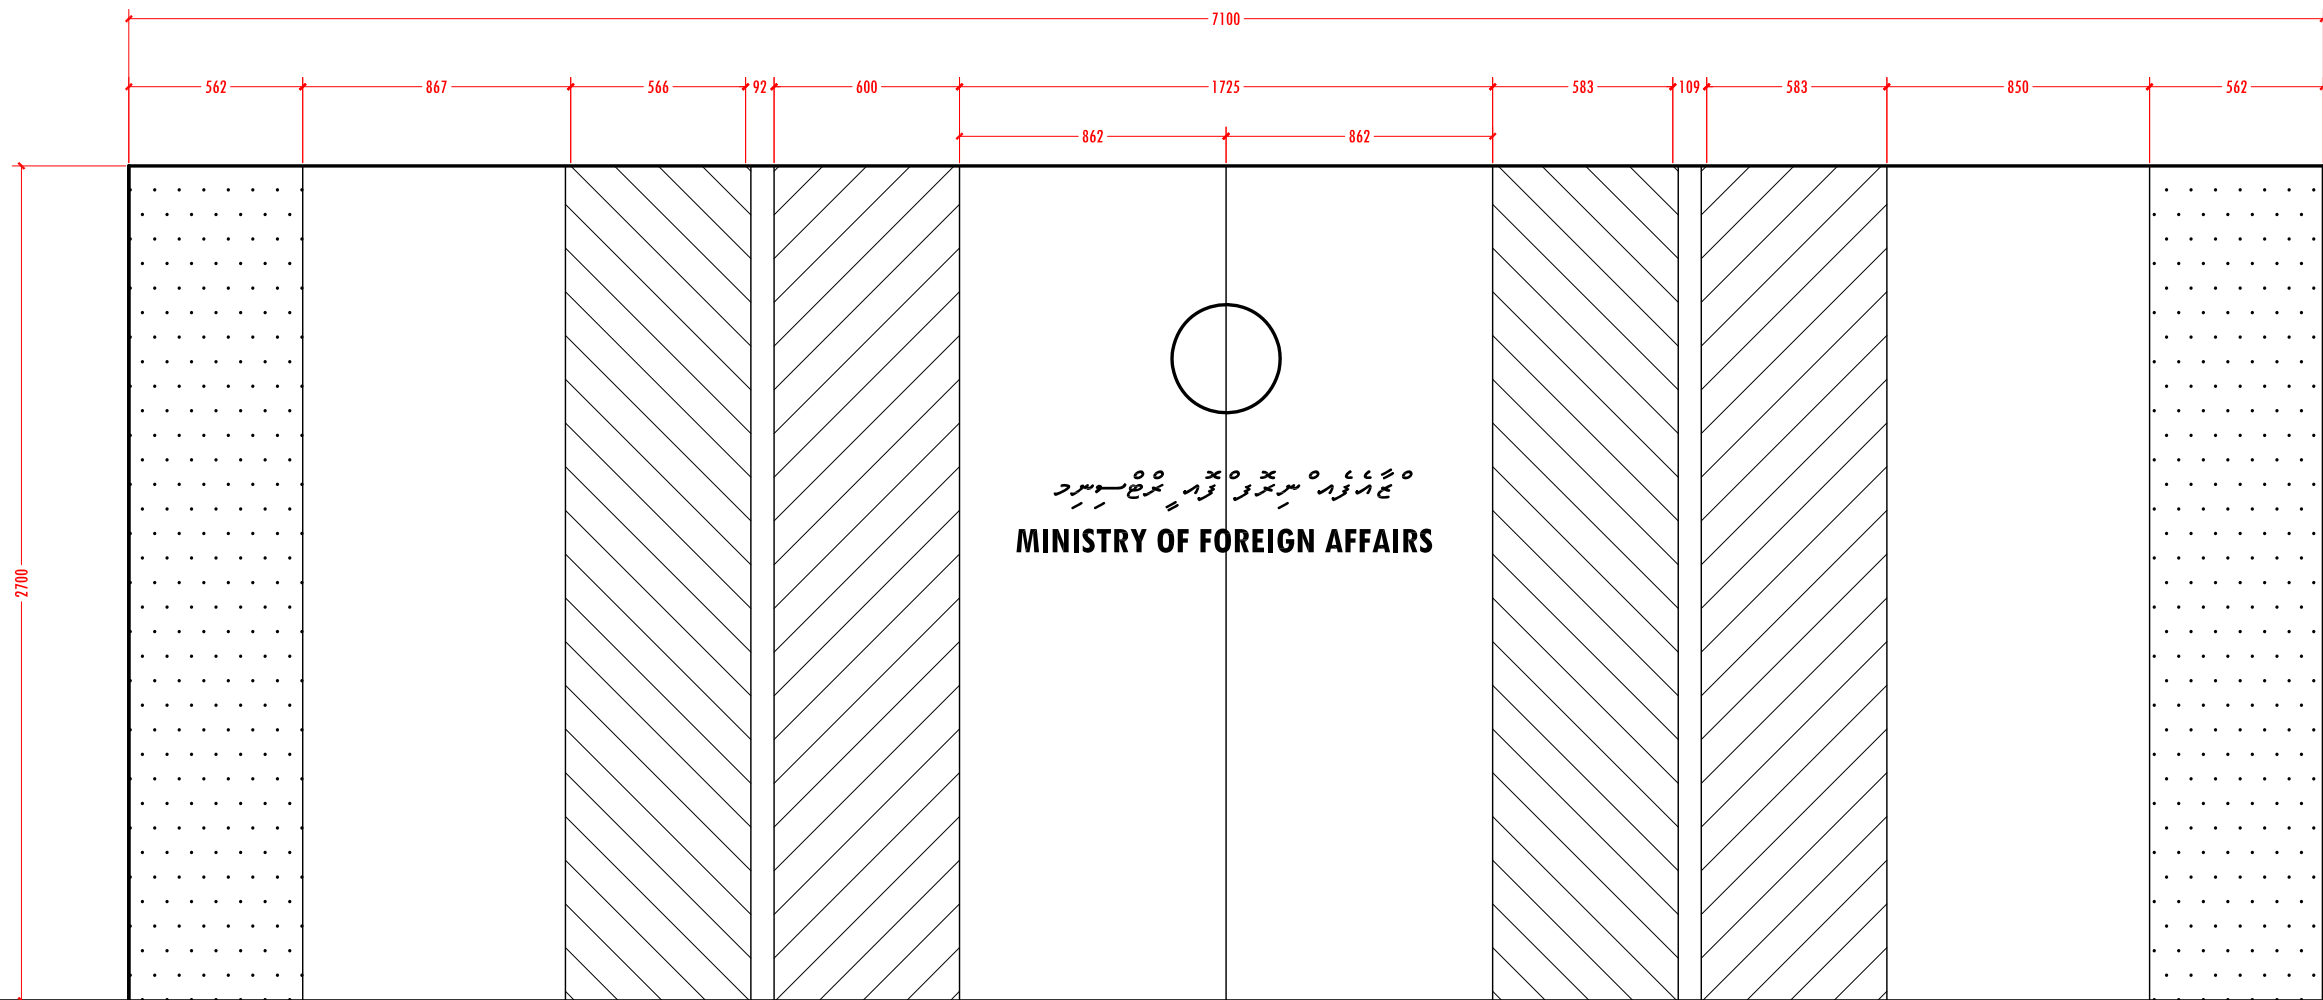

**ELEVATION E1**  
**SCALE 1:20**

NOTE: SUPPLIER TO PROVIDE SHOP DRAWINGS BEFORE  
FABRICATION

