

CLIENT
MCC

PROJECT TITLE
MALE' CITY COUNCIL
OFFICE BUILDING

REVISION

NO.	DESCRIPTION	DATE	DWG BY

DESIGNED BY MTCC

DRAWN DATE JANUARY 2025

LIC.ARCHITECT AHUSAN ABDUL MUHUSIN

LIC.ENGINEER ZIMAAM HASSAN YOUSUF

AR.CHECKER ALI ZAMEER


ST.CHECKER AHMED ZUHAL ZAEEM

SHEET NAME
GROUND FLOOR PLAN

SHEET NUMBER

A1.02

PAGE A1
SCALE 1 : 100

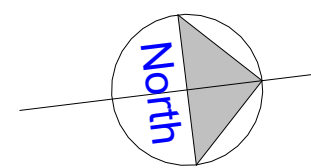

1 GROUND FLOOR LVL
1 : 100



CLIENT
MCC

PROJECT TITLE
**MALE' CITY COUNCIL
OFFICE BUILDING**

REVISION			
NO.	DESCRIPTION	DATE	DWG BY

DESIGNED BY MTCC

DRAWN DATE JANUARY 2025

LIC.ARCHITECT AHUSAN ABDUL MUHUSIN

LIC.ENGINEER ZIMAAM HASSAN YOOSUF

AR.CHECKER ALI ZAMEER

ST.CHECKER AHMED ZUHAL ZAEEM


SHEET NAME
FIRST FLOOR PLAN

SHEET NUMBER
A1.03

PAGE A1
SCALE 1 : 100




FIRST FLOOR LVL
1 : 100

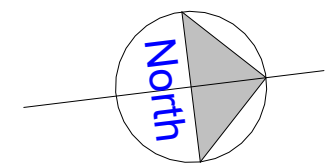

MALDIVES TRANSPORT
AND CONTRACTING
COMPANY PLC

T: +(960) 332 6822
E: design.development@mtcc.com.mv
A: MTCC TOWER, BODU THAKURUFAANU
MAGU, MALE' CITY, REPUBLIC OF
MALDIVES

mtcc.mv

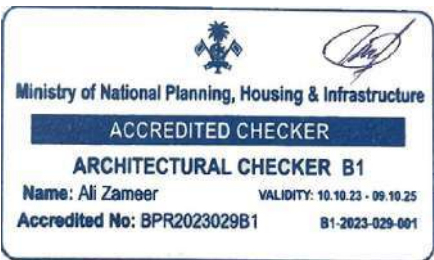

CLIENT
MCC

PROJECT TITLE
MALE' CITY COUNCIL
OFFICE BUILDING

REVISION

NO.	DESCRIPTION	DATE	DWG BY

DESIGNED BY MTCC

DRAWN DATE JANUARY 2025

LIC.ARCHITECT AHUSAN ABDUL MUHUSIN

LIC.ENGINEER ZIMAAM HASSAN YOOSUF

AR.CHECKER ALI ZAMEER


ST.CHECKER AHMED ZUHAL ZAEEM

SHEET NAME
TERRACE FLOOR PLAN

SHEET NUMBER

A1.04

PAGE A1
SCALE 1 : 100

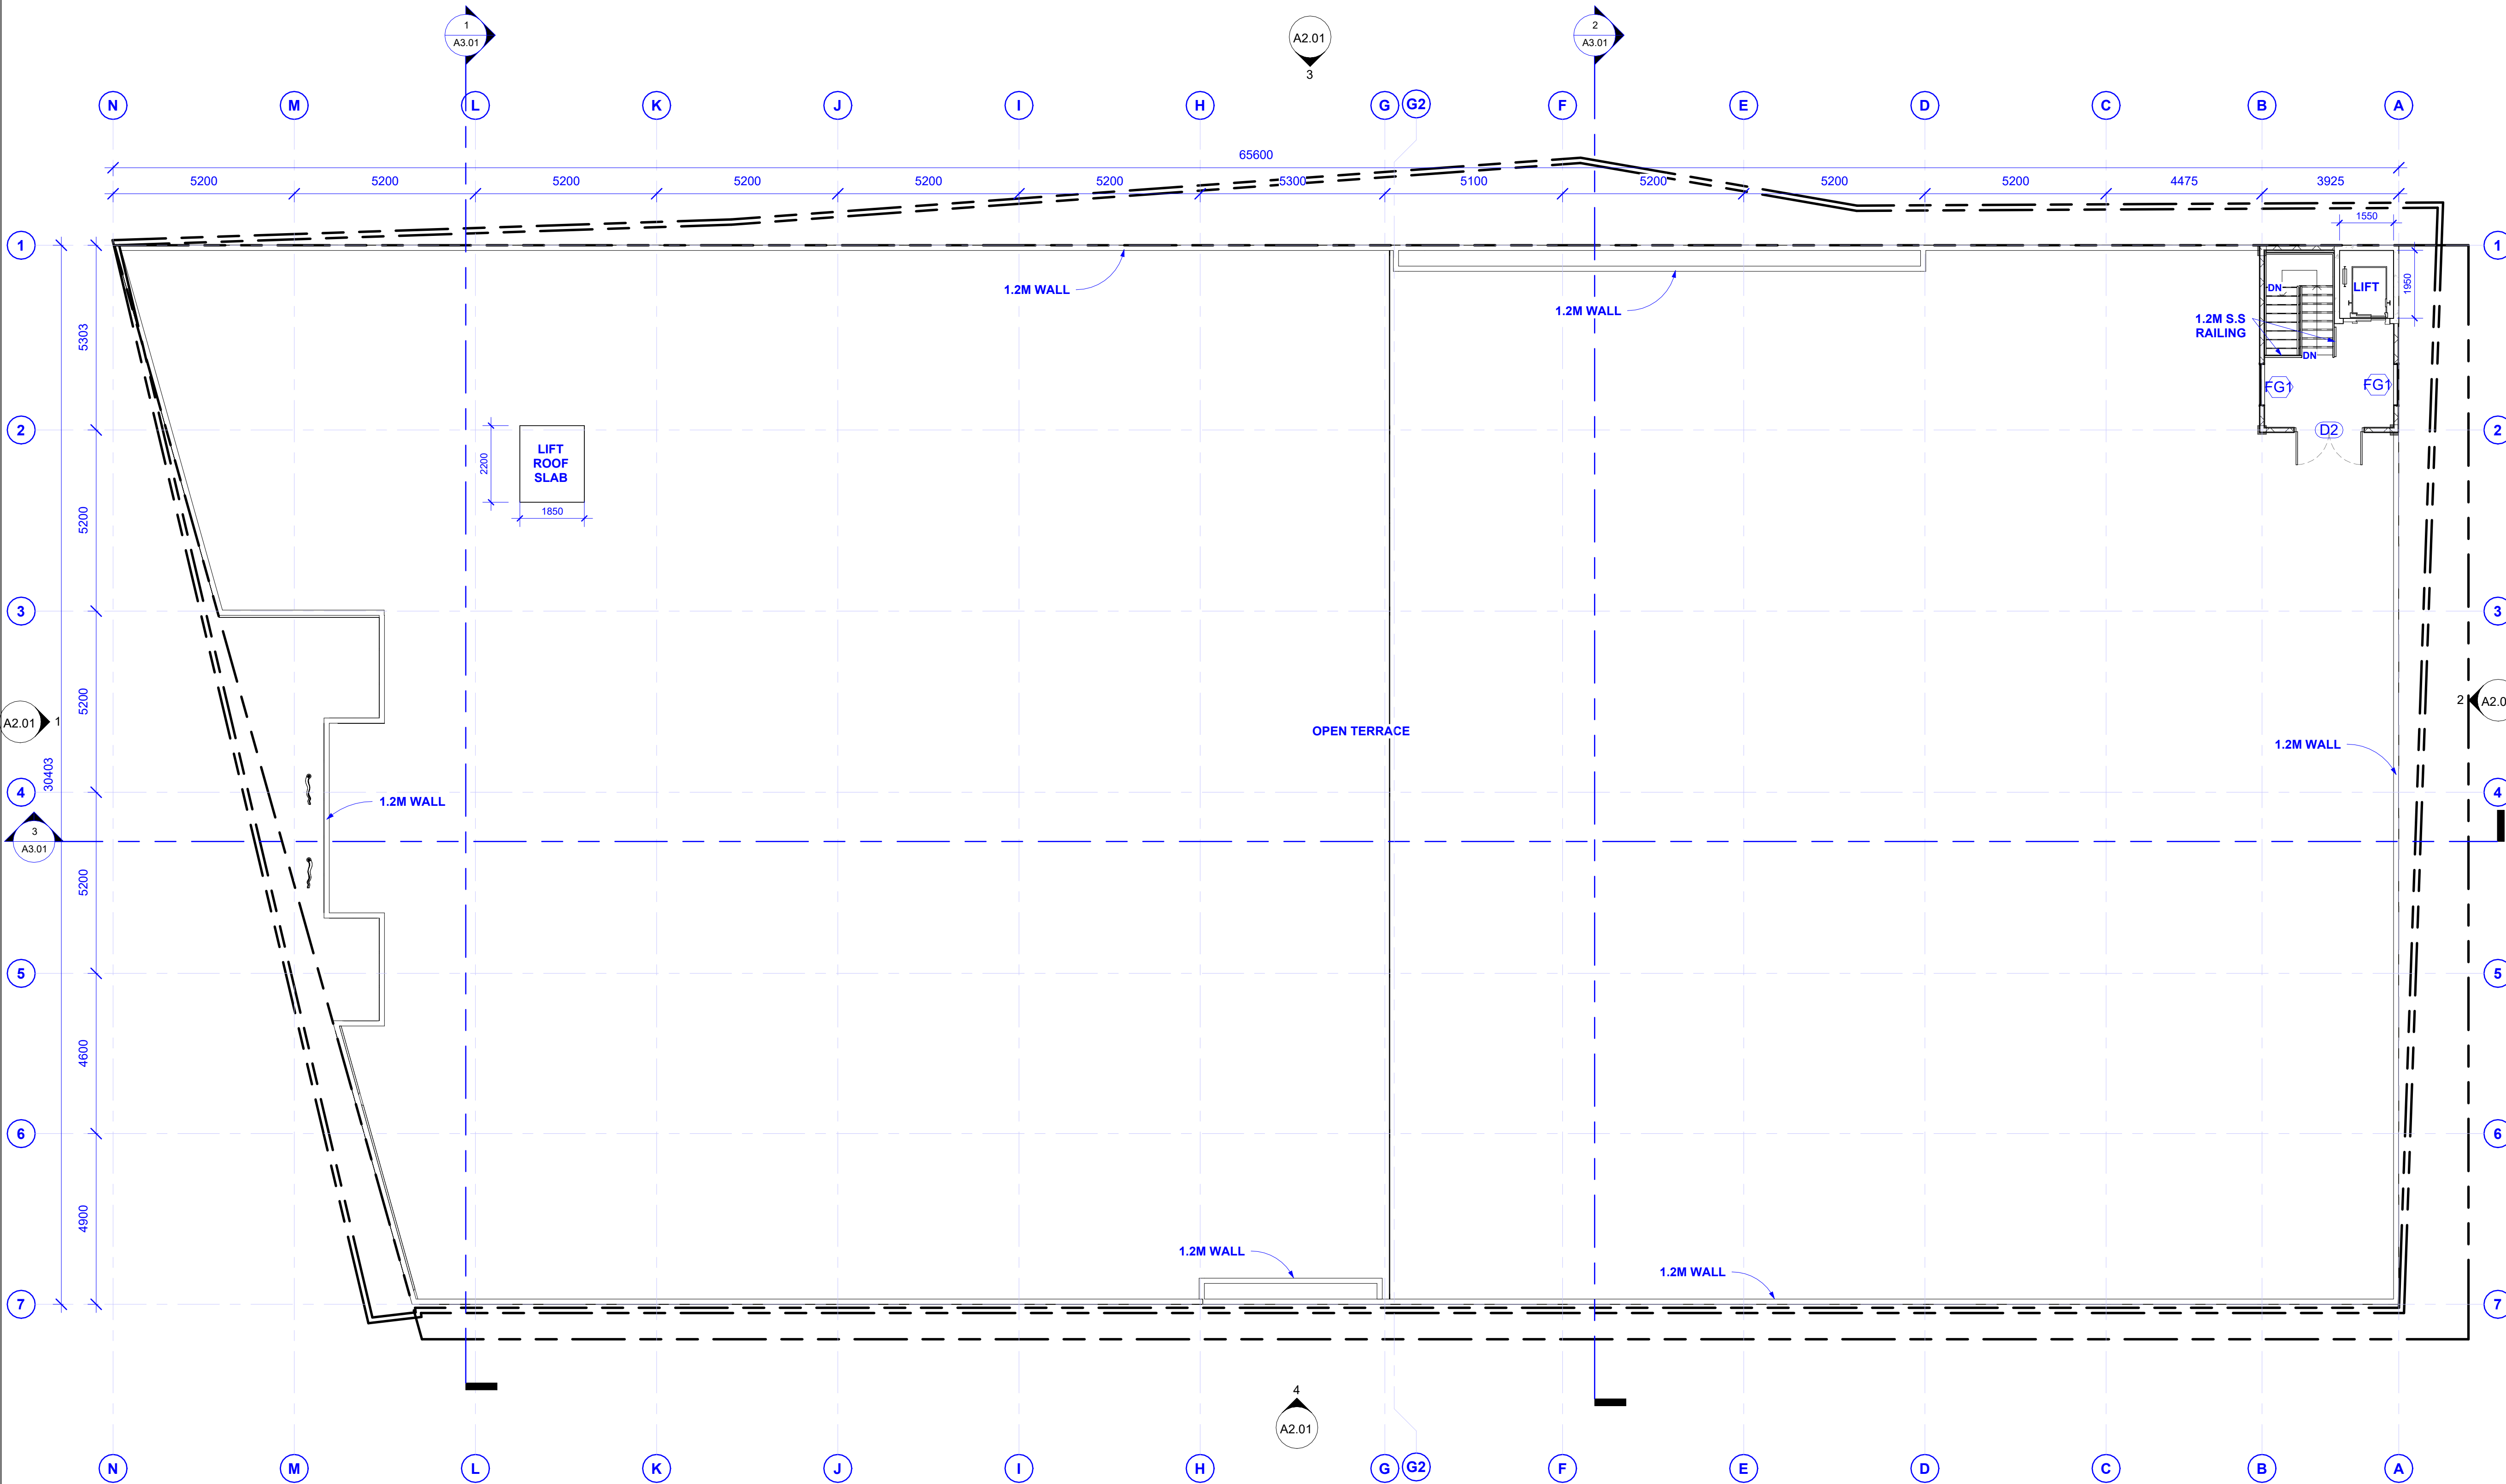

1 TERRACE FLOOR PLAN
1 : 100