


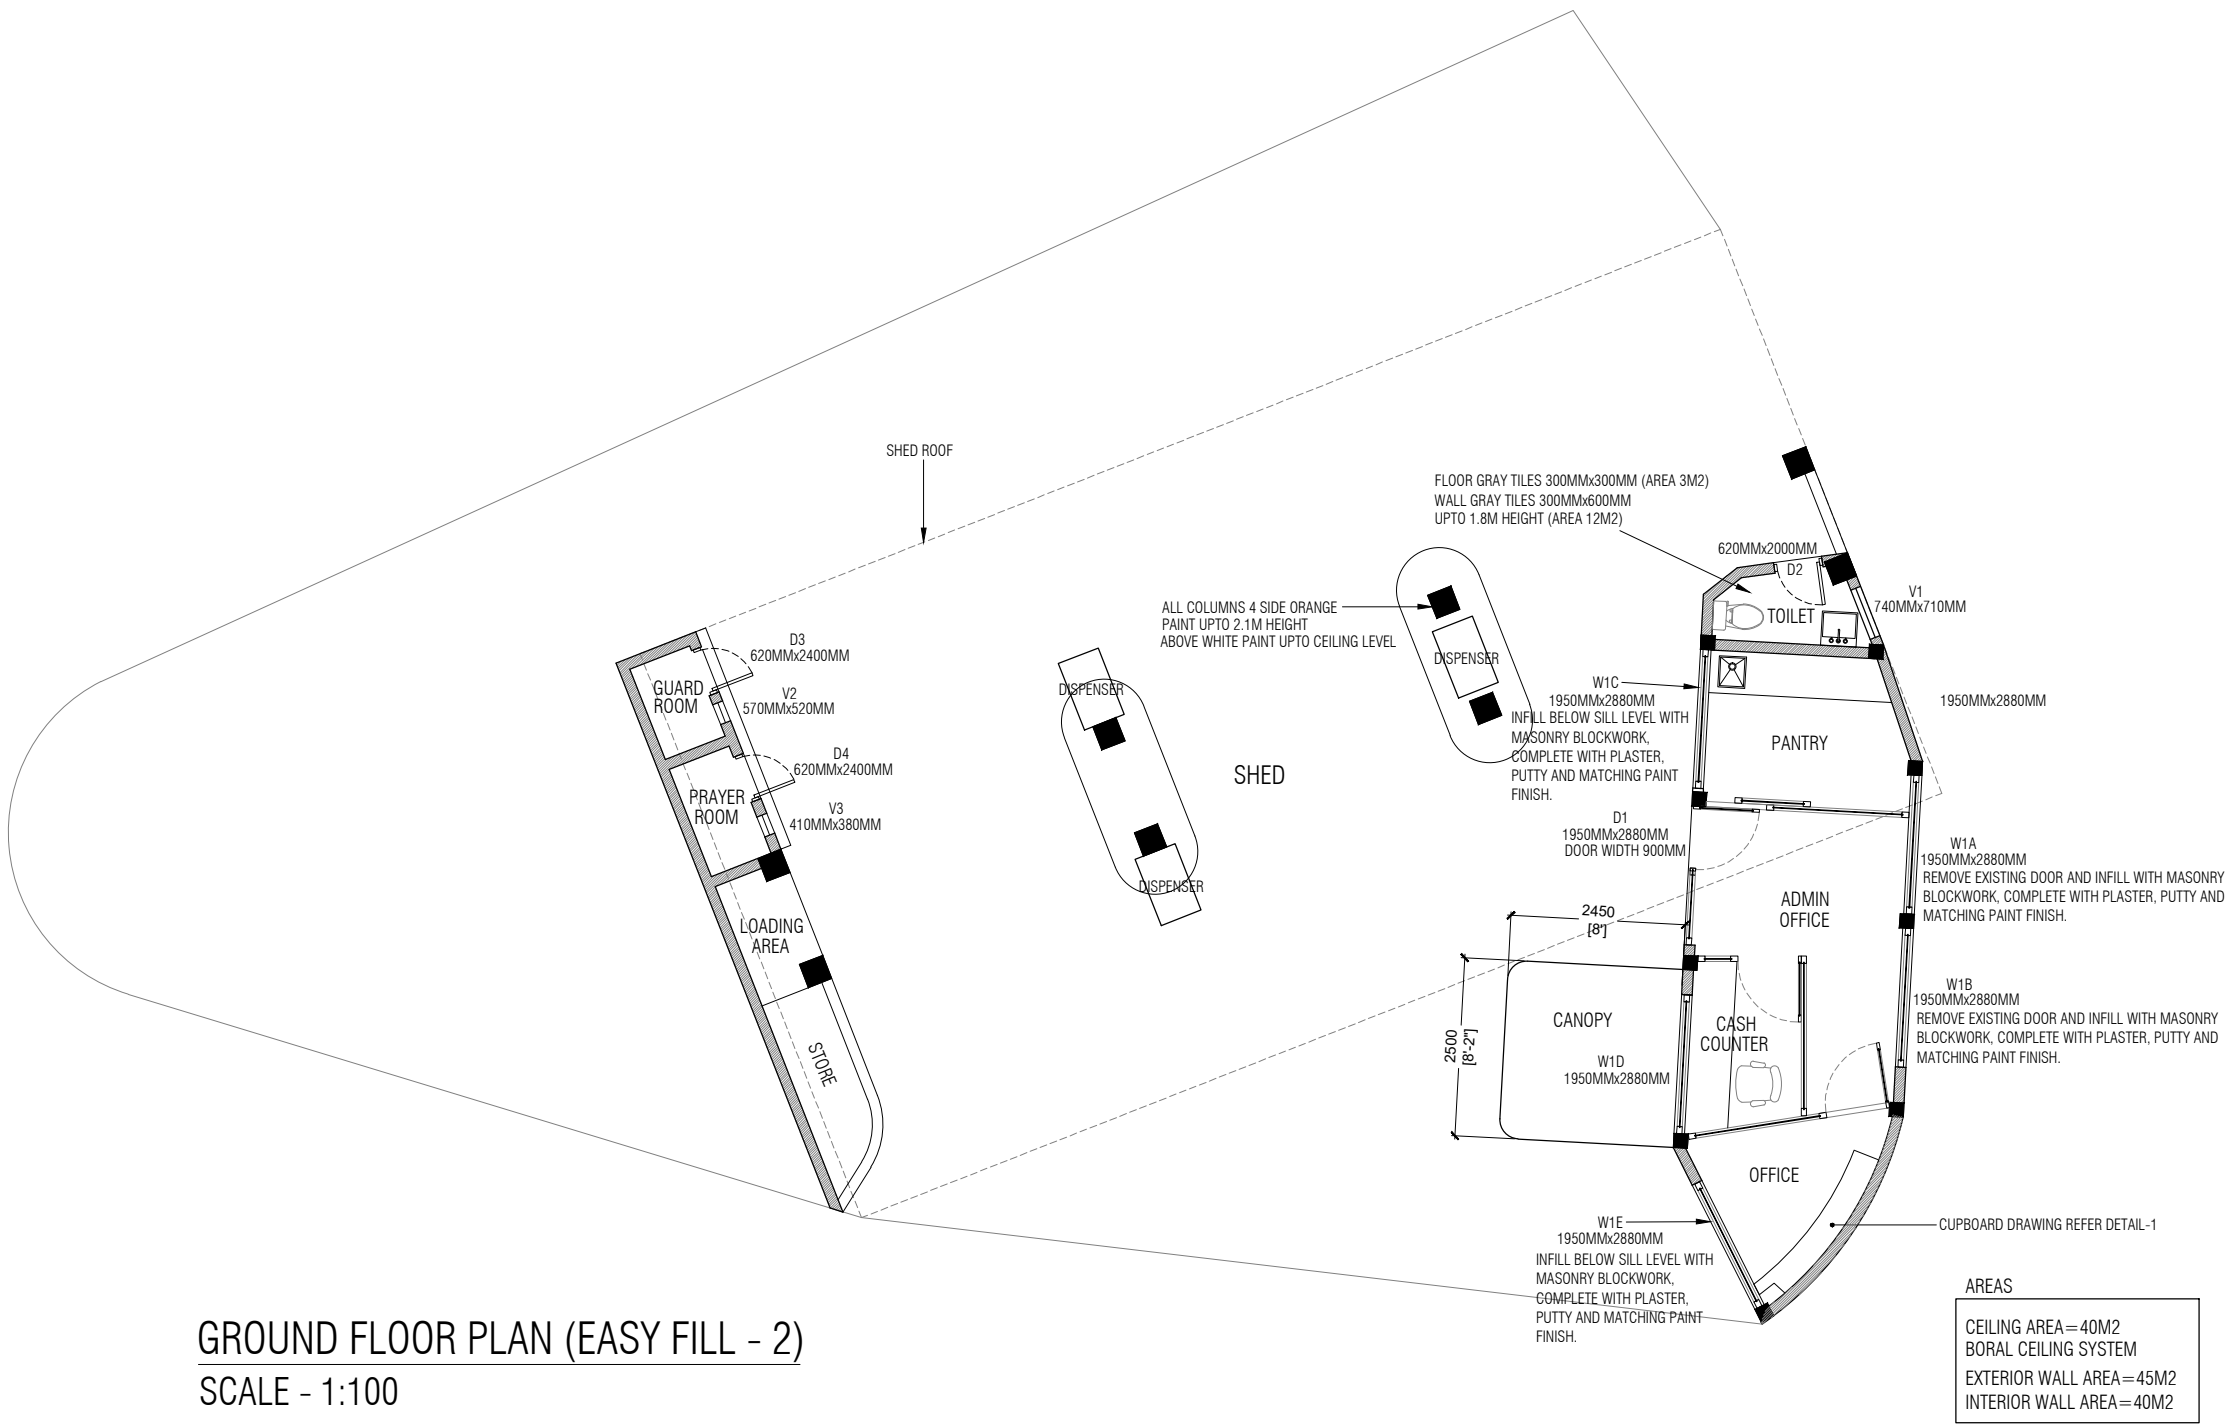

GROUND FLOOR PLAN (EASY FILL - 2)
SCALE - 1:100

Project Title:

**RENOVATION WORKS
AT EASY FILL 2**

Design Approval:

Recom. Approval:

Approved:

Sheet Contents:

Revision Notes:

Location:

Island

Designed by:

Ahmed Nisham Hassan

Drawn by:

Asid

Project Code:


Date: 21/04/2025

Sheet No: 1




The contractors must check all dimensions on site prior to the commencement of any work.





The drawing, concept and design contained are the properties of Fuel Supplies Maldives Pvt. Ltd. Use of any kind or copy of whole or part of this drawing, concept or design or use on other projects or sites other than that specified on this drawing is strictly prohibited.

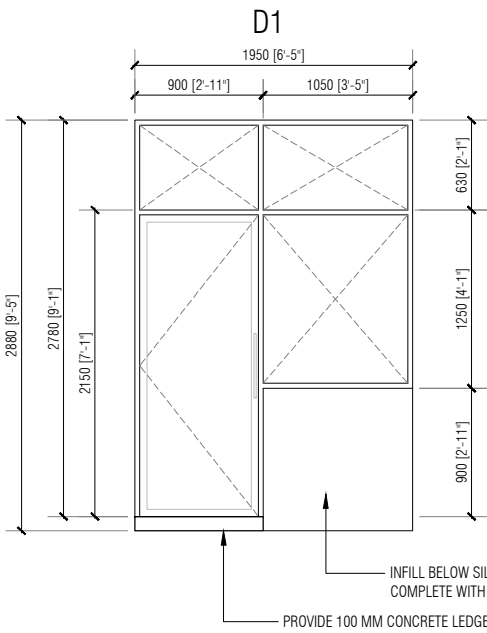


GENERAL DOOR NOTE:
50 MM ALUMINIUM DOOR FRAME, WHITE POWDER-COATED FINISH, FITTED WITH 9 MM CLEAR LAMINATED SAFETY GLASS, COMPLETE WITH HEAVY-DUTY HINGES, DOOR CLOSER, LOCKSET, HANDLES, LOCKING SYSTEM, SEALANT, NECESSARY HARDWARE, FITTINGS AND ACCESSORIES.

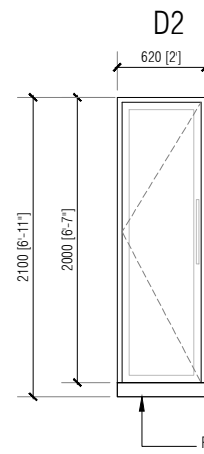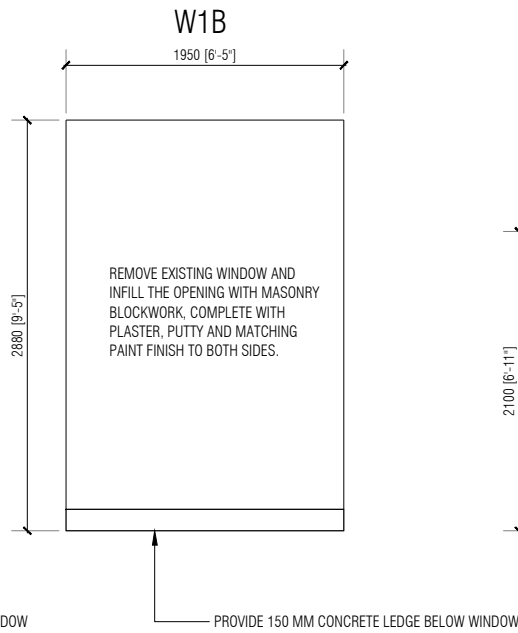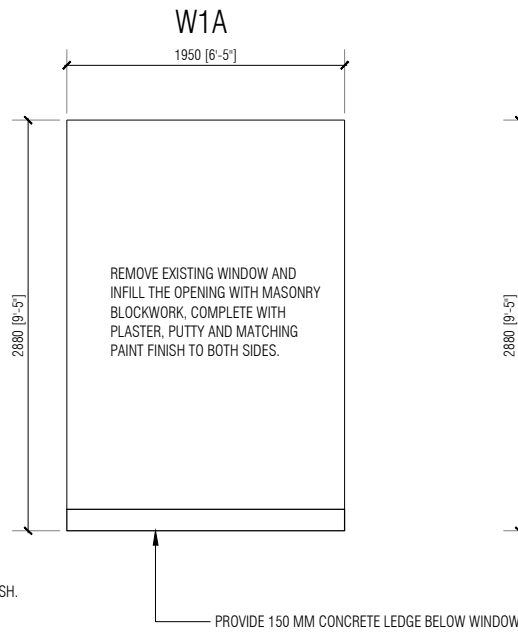


GENERAL DOOR NOTE:
50 MM ALUMINIUM DOOR FRAME, WHITE POWDER-COATED FINISH, COMPLETE WITH HEAVY-DUTY HINGES, DOOR CLOSER, LOCKSET, HANDLES, SEALANT, FIXINGS AND ALL NECESSARY ACCESSORIES. D2 SHALL HAVE 3 MM CLADDING PANELS TO BOTH SIDES. D3 & D4 SHALL HAVE 9 MM CLEAR LAMINATED GLASS DOOR PANELS WITH FIXED ALUMINIUM LOUVER PANELS ABOVE THE DOORS.

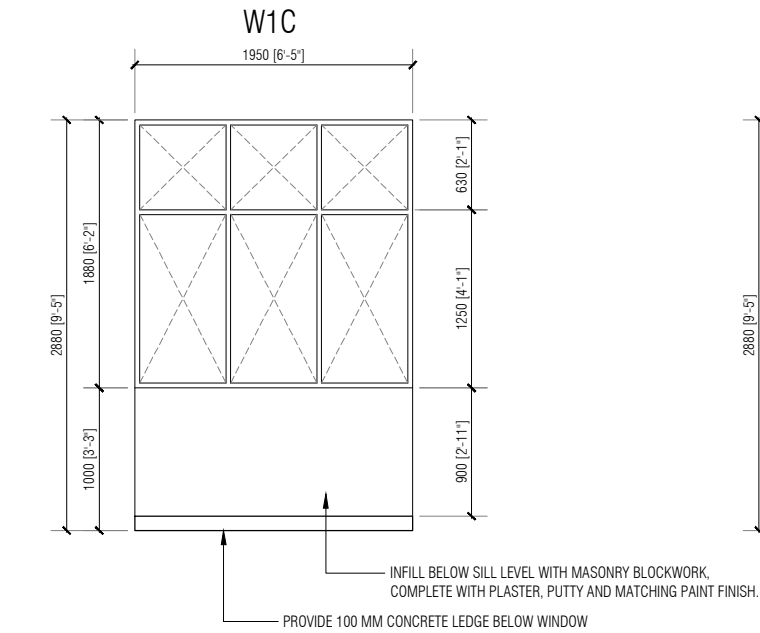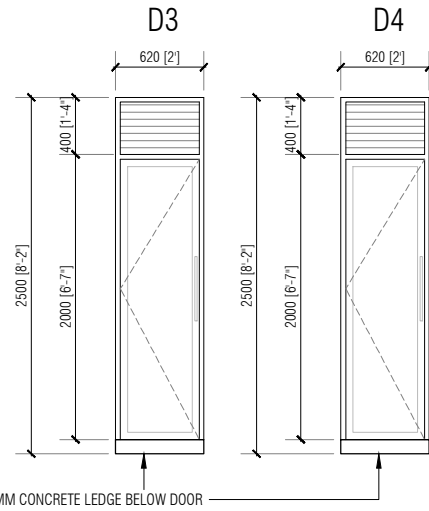


GENERAL FIXED GLASS WINDOW NOTE:
50 MM ALUMINIUM WINDOW FRAME, WHITE POWDER-COATED FINISH, FITTED WITH 9 MM CLEAR LAMINATED SAFETY GLASS, COMPLETE WITH APPROVED GLAZING GASKETS, SEALANT, NECESSARY FIXINGS, HARDWARE, FITTINGS AND ACCESSORIES.

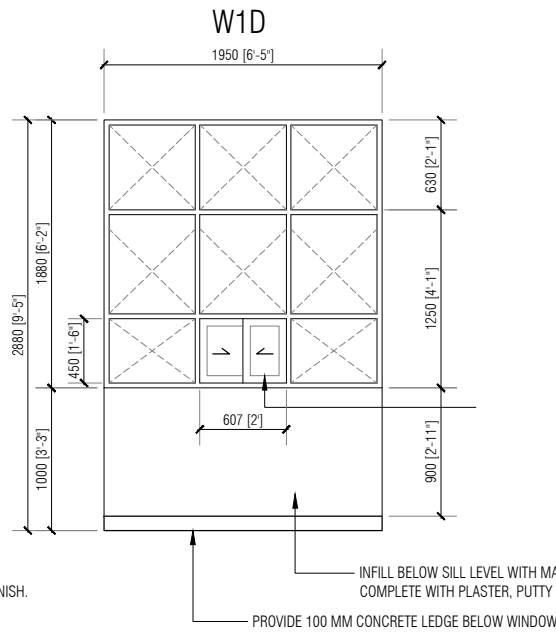

GENERAL WINDOW NOTE:
WINDOWS SHALL BE 50 MM WHITE POWDER-COATED ALUMINIUM FRAME WITH 9 MM CLEAR LAMINATED SAFETY GLASS. WINDOWS SHALL BE FIXED GLASS, EXCEPT THE BOTTOM SECTION OF W1D (450 x 607 MM), WHICH SHALL BE A SLIDING CASH/SERVICE WINDOW, COMPLETE WITH LOCK, HANDLE, SEALANT, FIXINGS AND ALL NECESSARY ACCESSORIES.

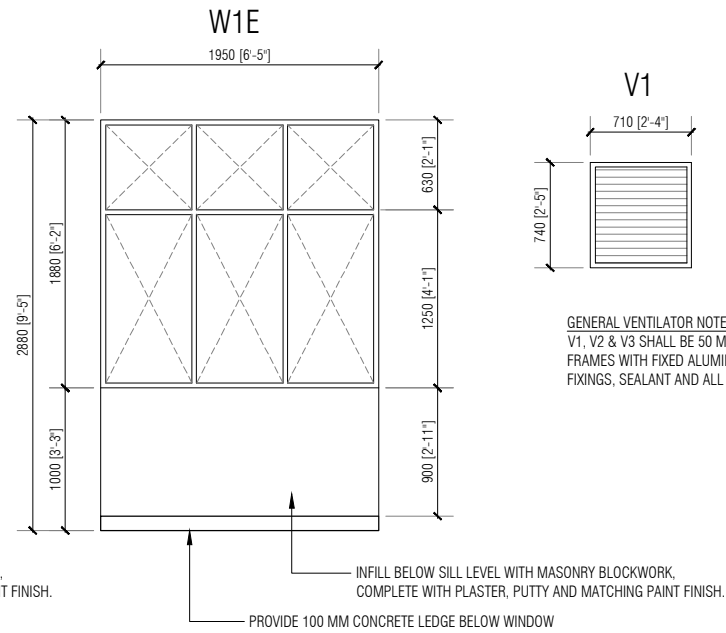

GENERAL FIXED GLASS WINDOW NOTE:
50 MM ALUMINIUM WINDOW FRAME, WHITE POWDER-COATED FINISH, FITTED WITH 9 MM CLEAR LAMINATED SAFETY GLASS, COMPLETE WITH APPROVED GLAZING GASKETS, SEALANT, NECESSARY FIXINGS, HARDWARE, FITTINGS AND ACCESSORIES.

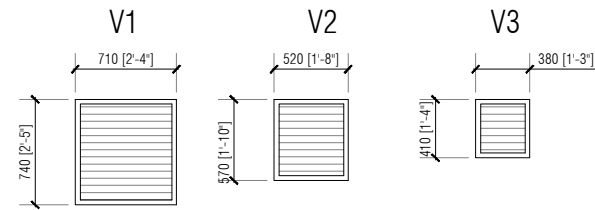

GENERAL VENTILATOR NOTE:
V1, V2 & V3 SHALL BE 50 MM WHITE POWDER-COATED ALUMINIUM FRAMES WITH FIXED ALUMINIUM LOUVER PANELS, COMPLETE WITH FIXINGS, SEALANT AND ALL NECESSARY ACCESSORIES.

DOORS AND WINDOWS DETAILS

SCALE - 1:50

Project Title:

RENOVATION WORKS AT EASY FILL 2

Design Approval:

Recom. Approval:

Approved:

Sheet Contents:

Revision Notes:

Location:

Island

Designed by:

Ahmed Nisham Hassan

Drawn by:

Asid

Project Code:


Date: 21/04/2025

Sheet No: 1


The contractors must check all dimensions on site prior to the commencement of any work.



The drawing, concept and design contained are the properties of Fuel Supplies Maldives Pvt. Ltd. Use of any kind or copy of whole or part of this drawing, concept or design or use on other projects or sites other than that specified on this drawing is strictly prohibited.

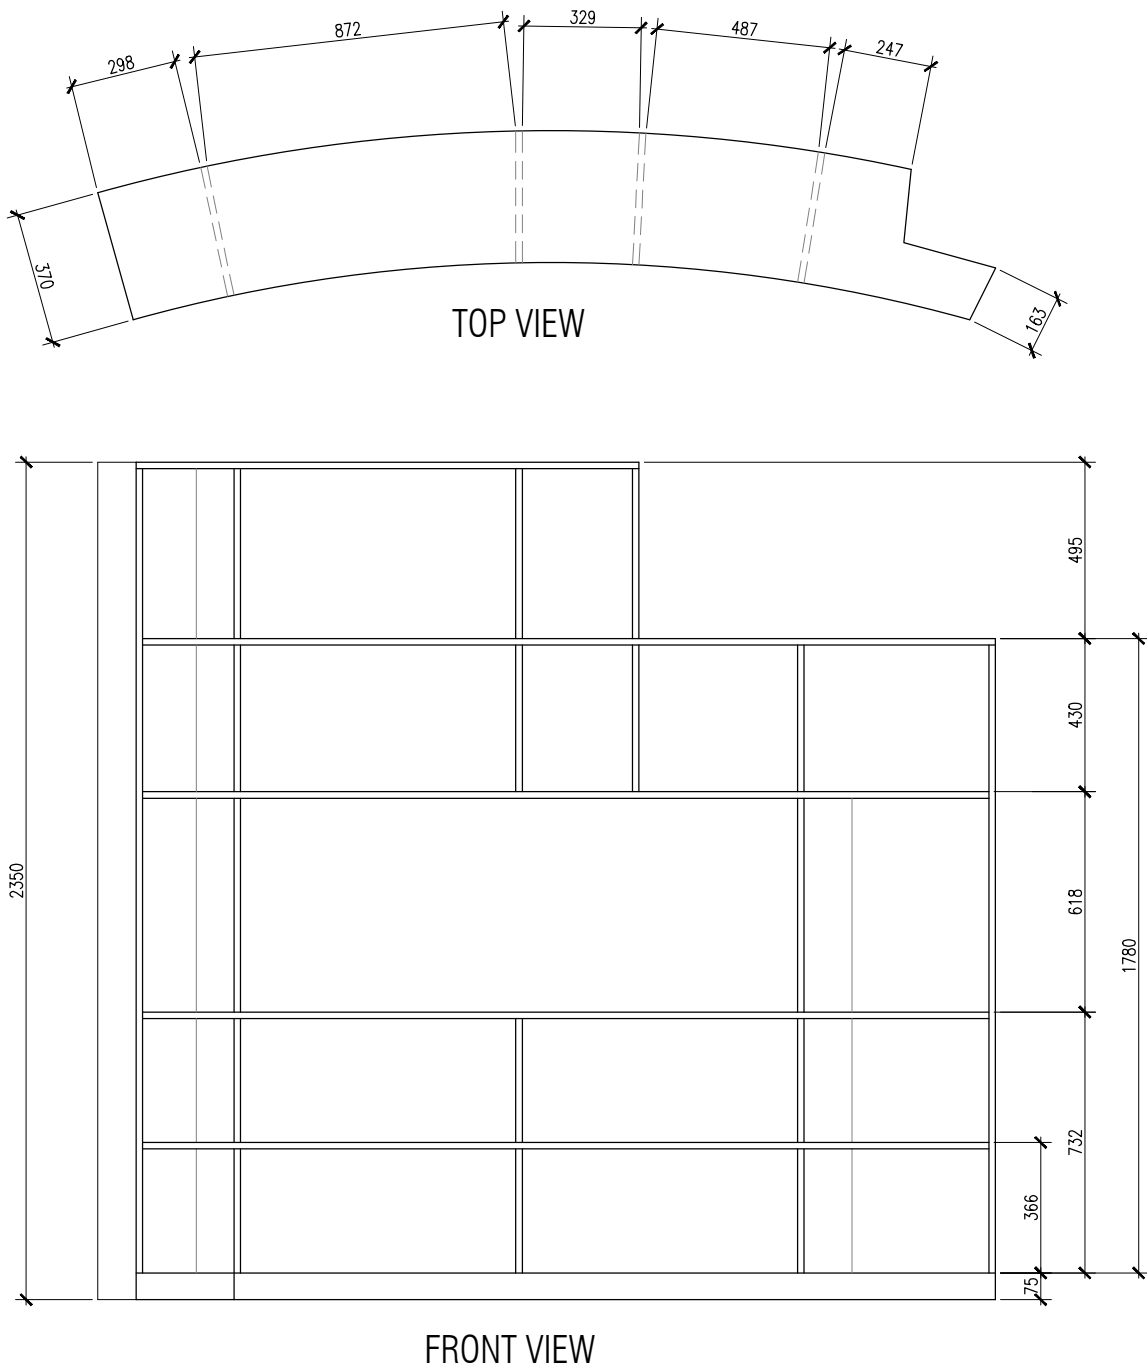

CUPBOARD DRAWING DETAIL-1
SCALE 1:20

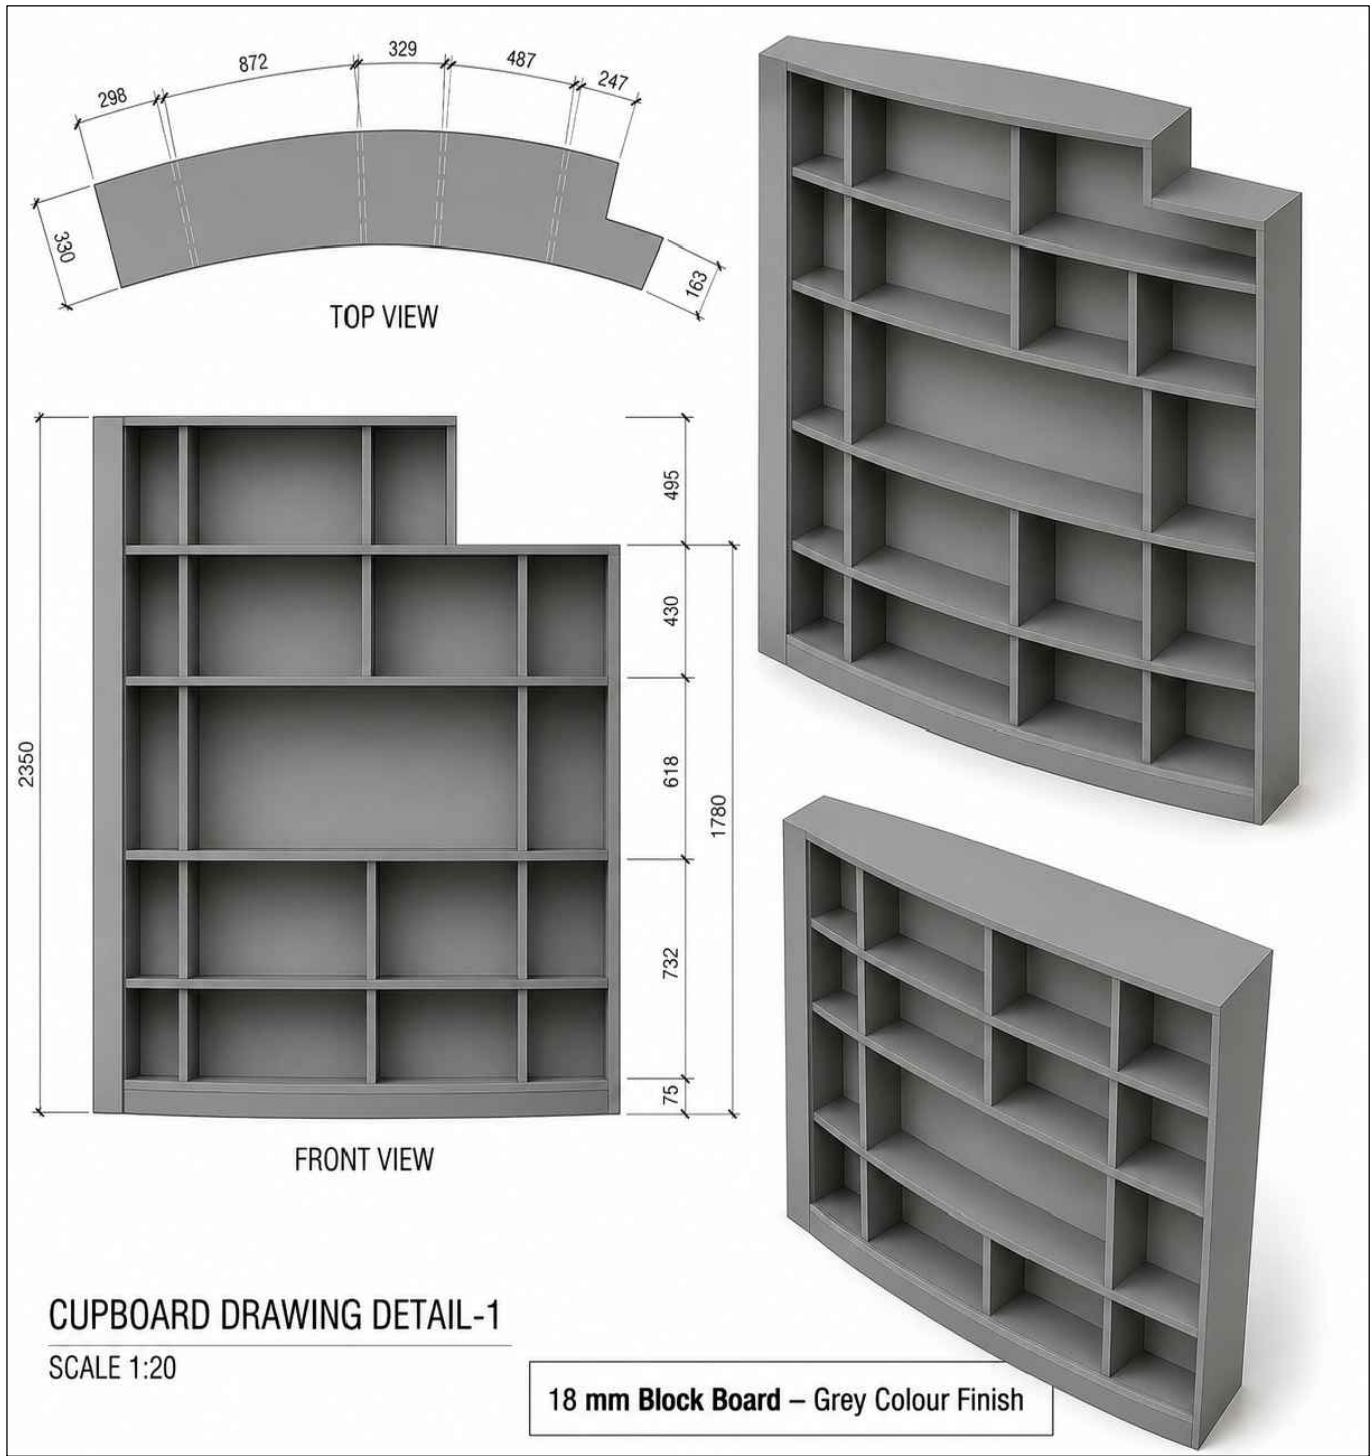

Project Title:

**RENOVATION WORKS
AT EASY FILL 2**

Design Approval:

Recom. Approval:

Approved:

Sheet Contents:

Revision Notes:

Location:

Island

Designed by:

Ahmed Nisham Hassan

Drawn by:

Asid

Project Code:

Date: 21/04/2025

Sheet No: 1


The contractors must check all dimensions on site prior to the commencement of any work.



FSM

Fuel Supplies Maldives Pvt Ltd
FSM Building, 4th Floor, Block – A, 200232,
Boduthakurufaanu Magu, Male', Maldives

The drawing, concept and design contained are the properties of Fuel Supplies Maldives Pvt. Ltd. Use of any kind or copy of whole or part of this drawing, concept or design or use on other projects or sites other than that specified on this drawing is strictly prohibited.

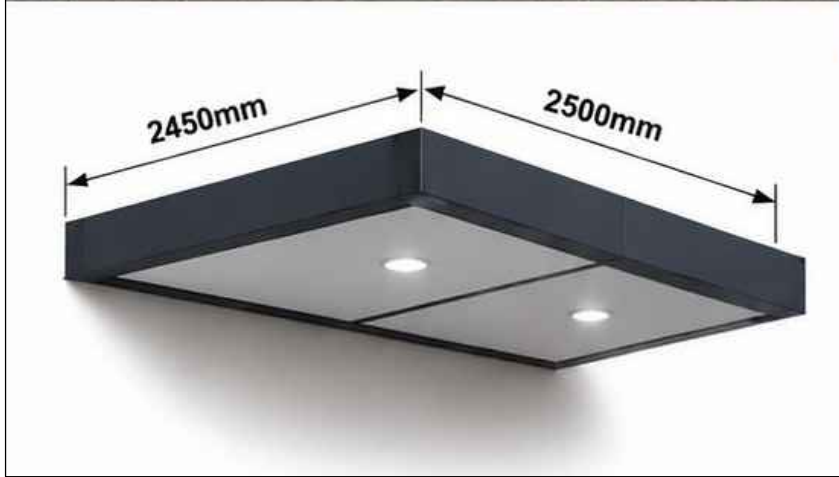

WEATHER-PROOF CANOPY DETAILS
SCALE - 1:50

Project Title:

**RENOVATION WORKS
AT EASY FILL 2**

Design Approval:

Recom. Approval:

Approved:

Sheet Contents:

Revision Notes:

Location:

Island:

Designed by:

Ahmed Nisham Hassan

Drawn by:

Asid

Project Code:

Date: 21/04/2025

Sheet No: 1

The contractors must check all dimensions on site prior to the commencement of any work.



The drawing, concept and design contained are the properties of Fuel Supplies Maldives Pvt. Ltd. Use of any kind or copy of whole or part of this drawing, concept or design or use on other projects or sites other than that specified on this drawing is strictly prohibited.

RENOVATION WORKS
AT EASY FILL 2

Design Approval:

Recom. Approval:

Approved:

Sheet Contents:

Revision Notes:

Location:

Island

Designed by:

Ahmed Nisham Hassan

Drawn by:

Asid

Project Code:

Date: 21/04/2025

Sheet No: 1

The contractors must check all dimensions on site prior to the commencement of any work.



FSM

Fuel Supplies Maldives Pvt Ltd
FSM Building, 4th Floor, Block - A, 200232,
Boduthakurufaanu Magu, Male', Maldives

The drawing, concept and design contained are the properties of Fuel Supplies Maldives Pvt. Ltd. Use of any kind or copy of whole or part of this drawing, concept or design or use on other projects or sites other than that specified on this drawing is strictly prohibited.


WEATHER-PROOF CANOPY DETAIL

INSTALLED BELOW SLAB

3D PERSPECTIVE VIEW




TOP VIEW (PLAN)

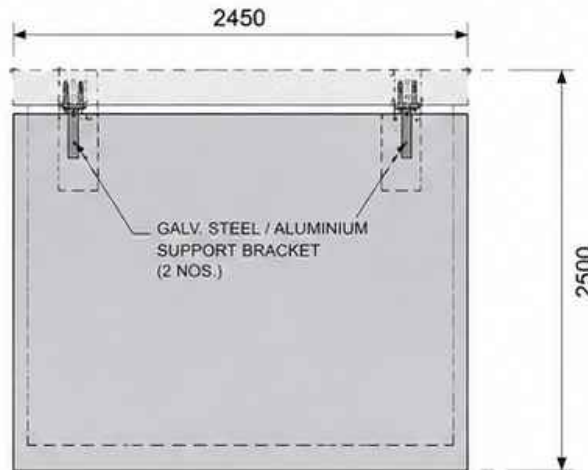


FRONT ELEVATION



SECTION A-A

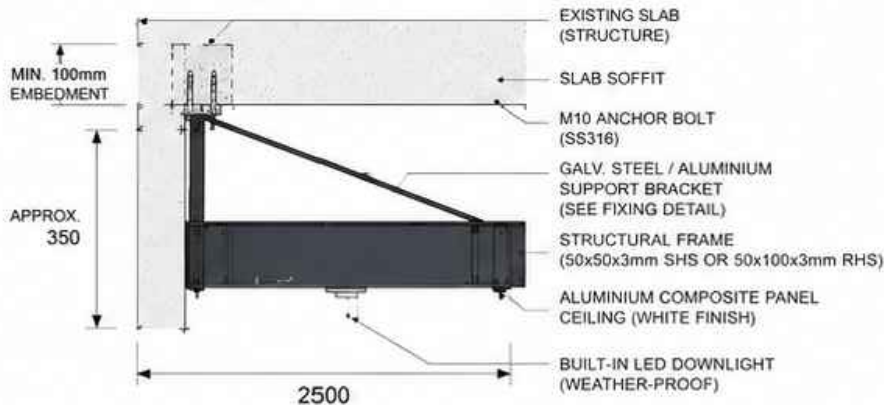


FIXING DETAIL - BRACKET TO SLAB

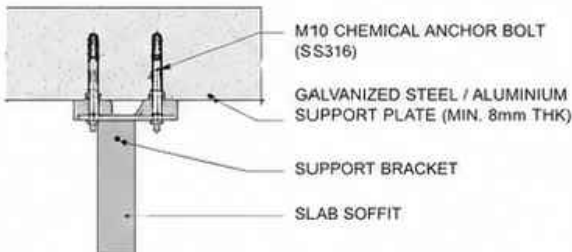

NOTES:

- All dimensions are in millimeters unless stated otherwise.
- Contractor to verify all existing conditions and dimensions on site before fabrication.
- All steel components to be galvanized and powder coated for corrosion protection.
- All fixings to be stainless steel (SS316) for durability in outdoor conditions.
- Ensure proper waterproofing at slab-soffit junction and around all fixings.
- Provide silicone sealant at all joints and edges for watertight finish.

SECTION B-B (THROUGH FRAME)

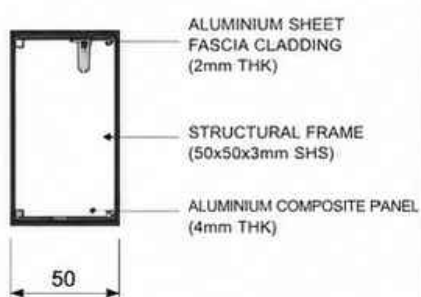

MATERIAL / FINISH & SPECIFICATION

- Structure : Galvanized Steel / Aluminium
- Frame : Powder Coated (Dark Grey / Black)
- Roofing Panel : Aluminium Composite Panel (ACP) 4mm White Finish (Weather Resistant)
- Fascia Cladding : Aluminium Sheet 2mm, Powder Coated
- Fixings : Stainless Steel (SS316)
- Lighting : Built-in LED Downlights, IP65 Rated
- Size : 2450mm (W) x 2500mm (D)
- Projection Height : Approx. 350mm

FIXING SCHEDULE

ITEM	SPECIFICATION
Anchor Bolt	M10 SS316 Chemical Anchor
Support Bracket	Galv. Steel / Aluminium, Min. 8mm Thk Plate
Frame Section	50x50x3mm SHS or 50x100x3mm RHS
Ceiling Panel	Aluminium Composite Panel 4mm White Finish
Fascia Cladding	Aluminium Sheet 2mm
Lighting	LED Downlight IP65

WEATHER-PROOF CANOPY DETAILS

SCALE - 1:50