


PROPOSED ACCOMMODATION BLOCK BOUNDARY WALL AT **HA. MOLHADHOO COUNCIL**

ARCHITECTURAL, STRUCTURAL DRAWINGS

CLIENT:

MOLADHOO COUNCIL

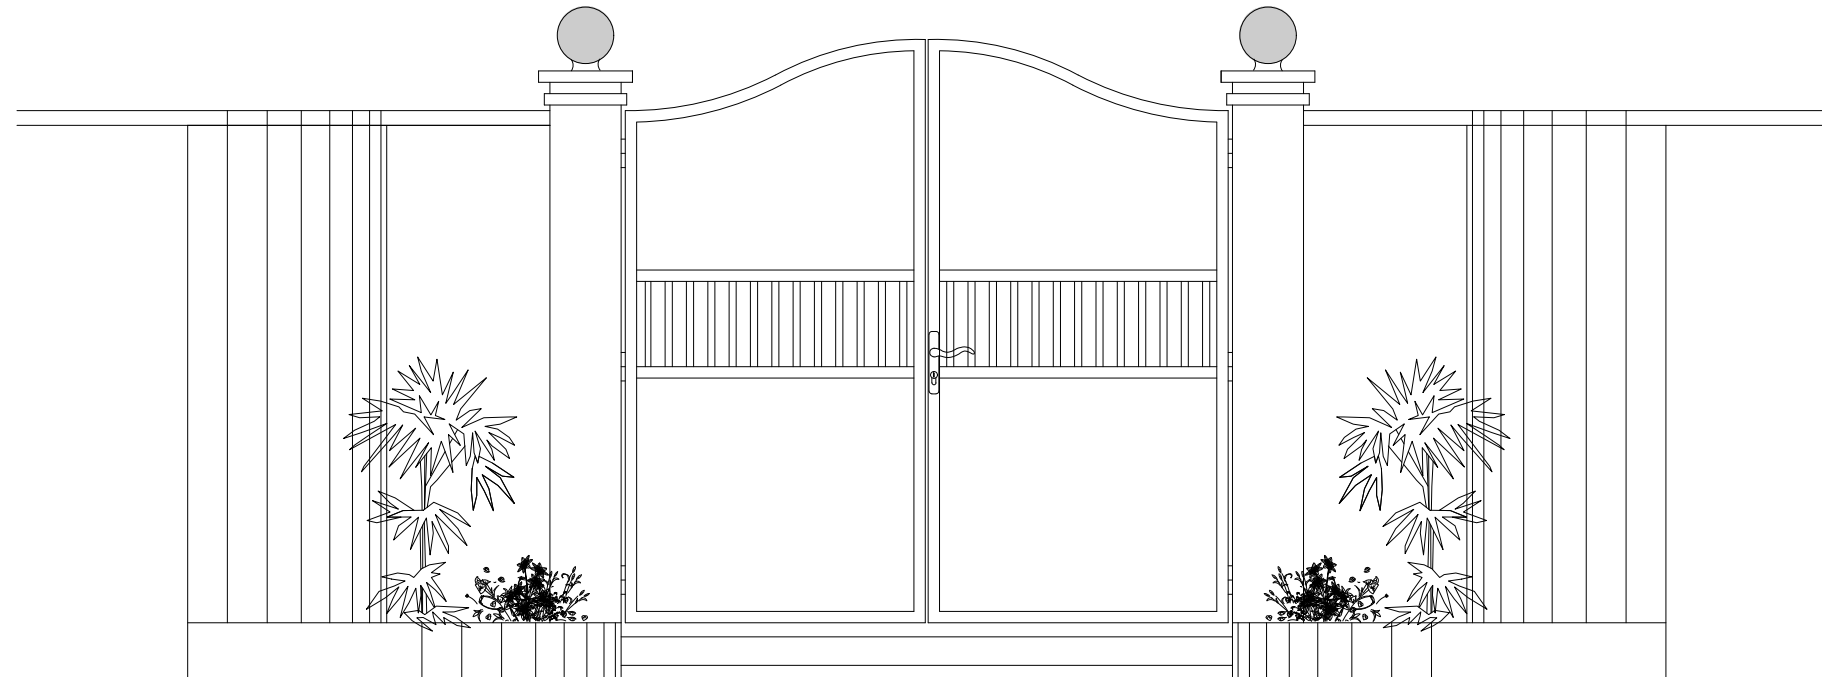

DATE:


SEPT 2026


PREPARED BY:


MOHAMED RIYAZ

9901132


riyax6510@hotmail.com

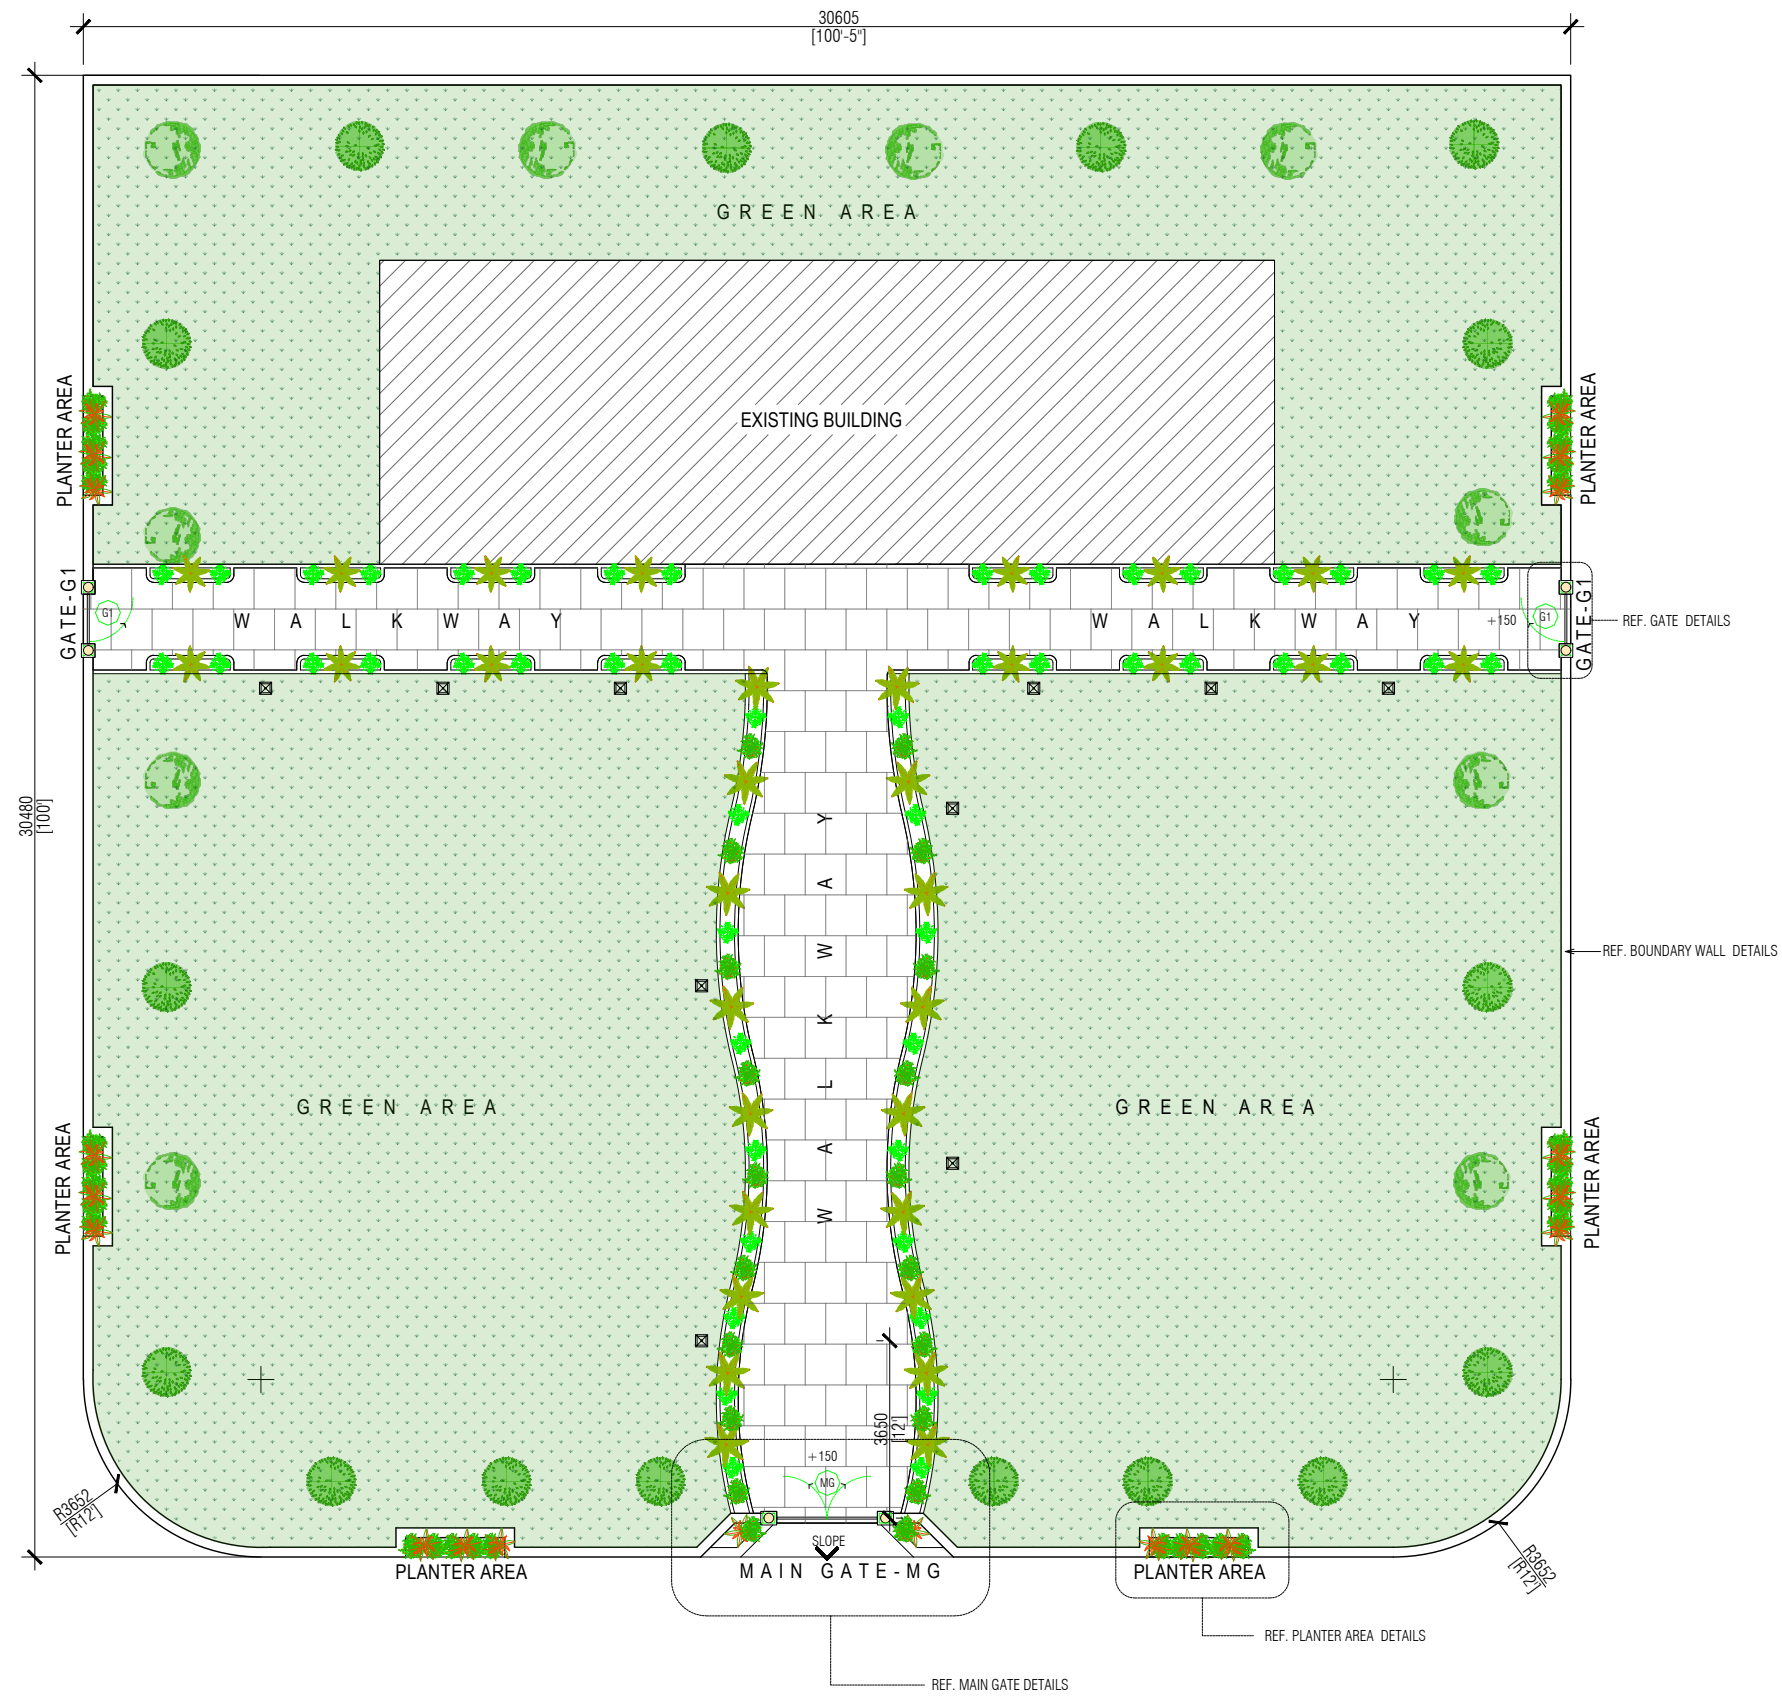

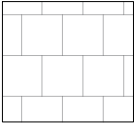-  300x300x50mm PAVING BLOCKS
-  FLAT CURBSTONE (3"x12")
-  LIGHT POLE

 

PROPOSED SITE PLAN
SCALE 1:150 BOUNDARY WALL

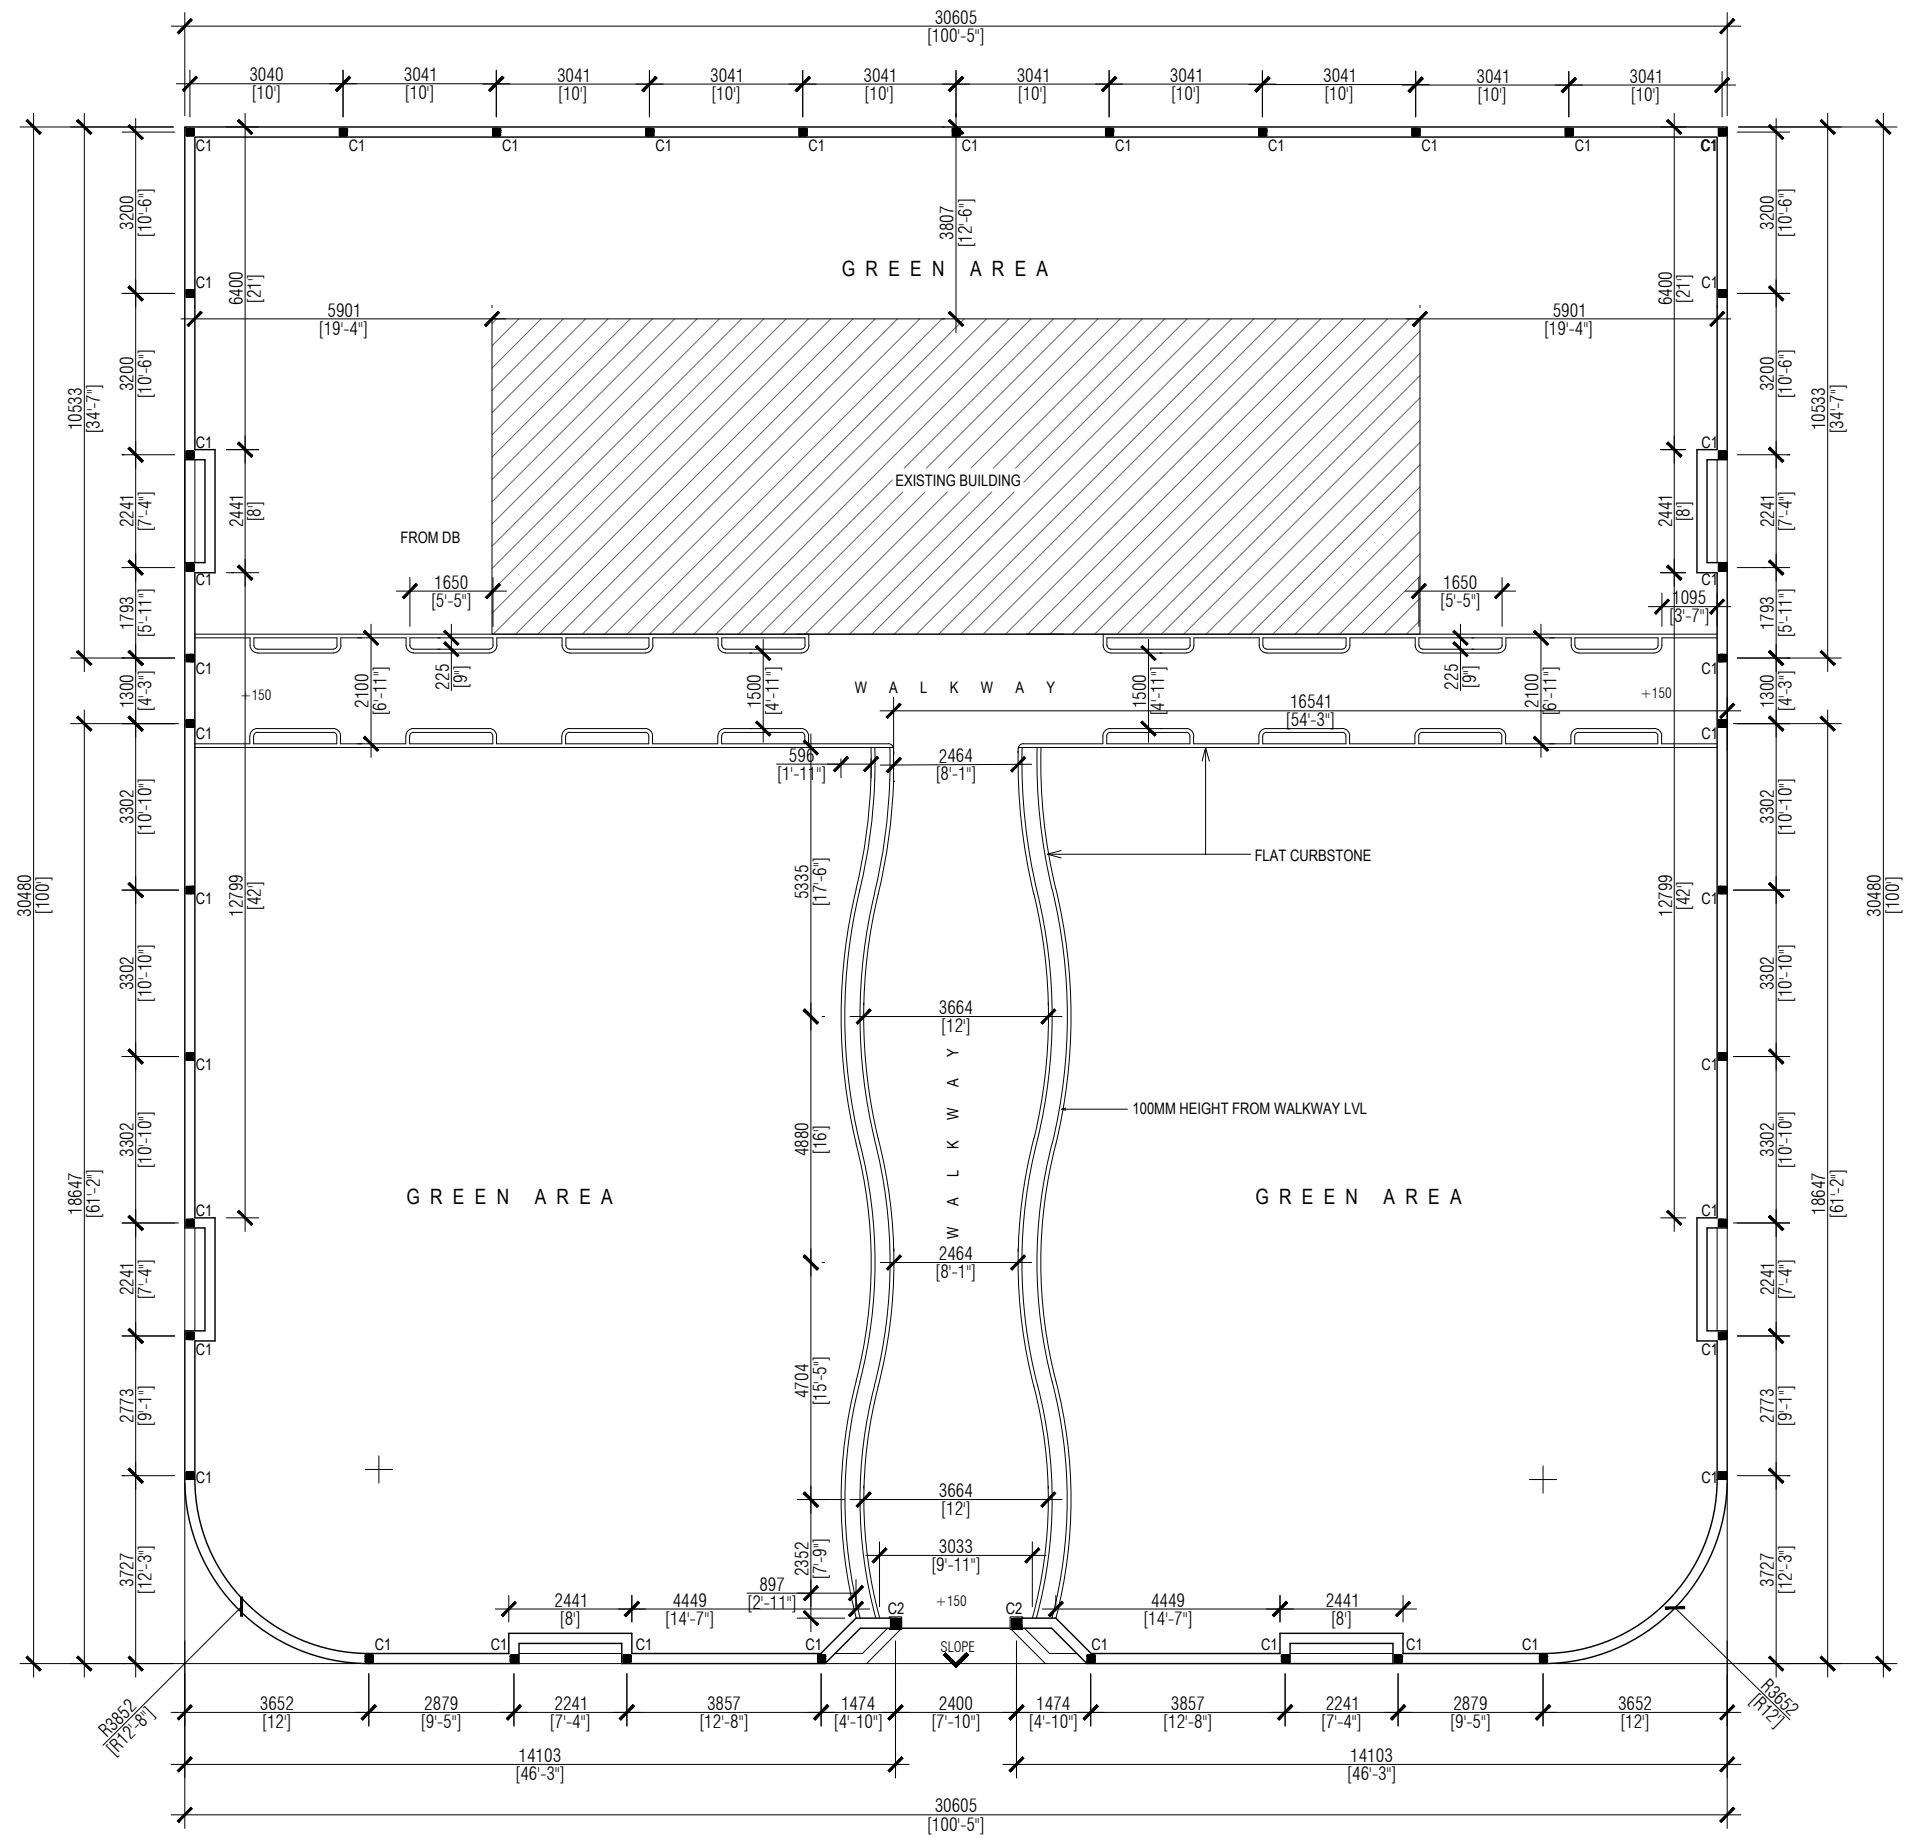


CONSTRUCTION PLAN

SCALE 1:150

NOTE:


- ALL MEASUREMENTS TO BE CHECKED AT SITE BY THE CONTRACTOR.

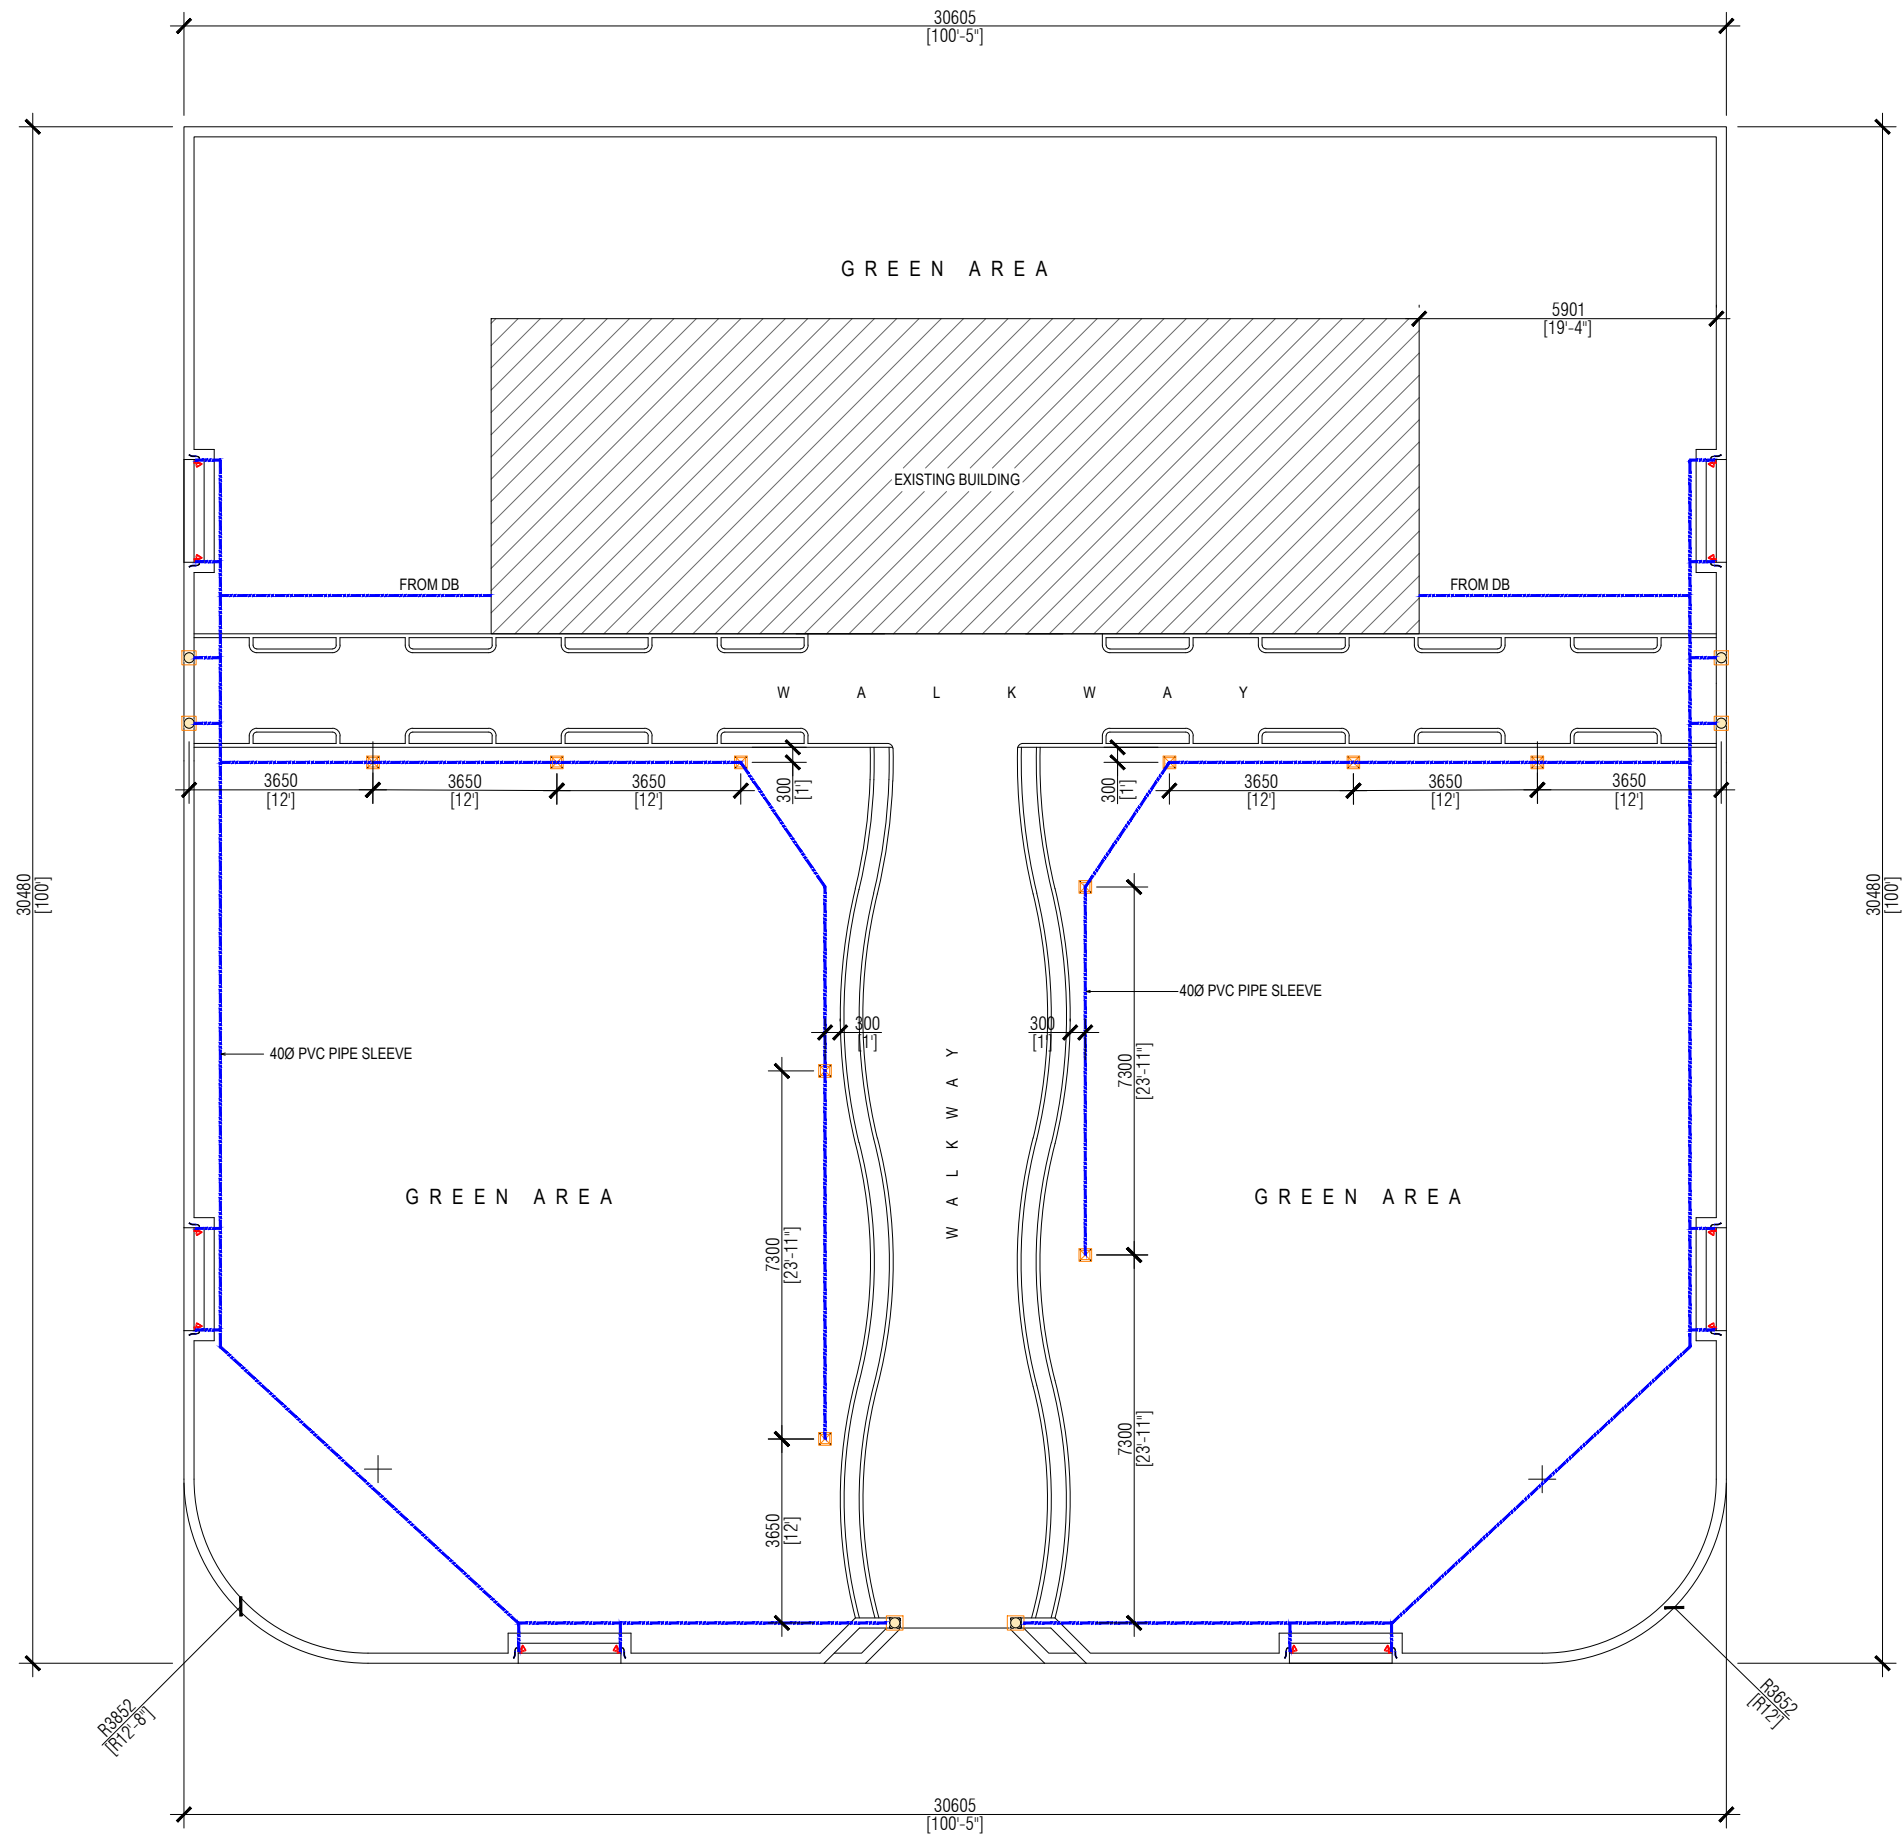


ELECTRIC LAYOUT
SCALE 1:150

NOTE:

- ALL MEASUREMENTS TO BE CHECKED AT SITE BY THE CONTRACTOR.

 
-  BOLLARD LIGHT
-  OUT DOOR GARDEN LIGHT
-  400 PVC PIPE SLEEVE
-  LIGHT POLE

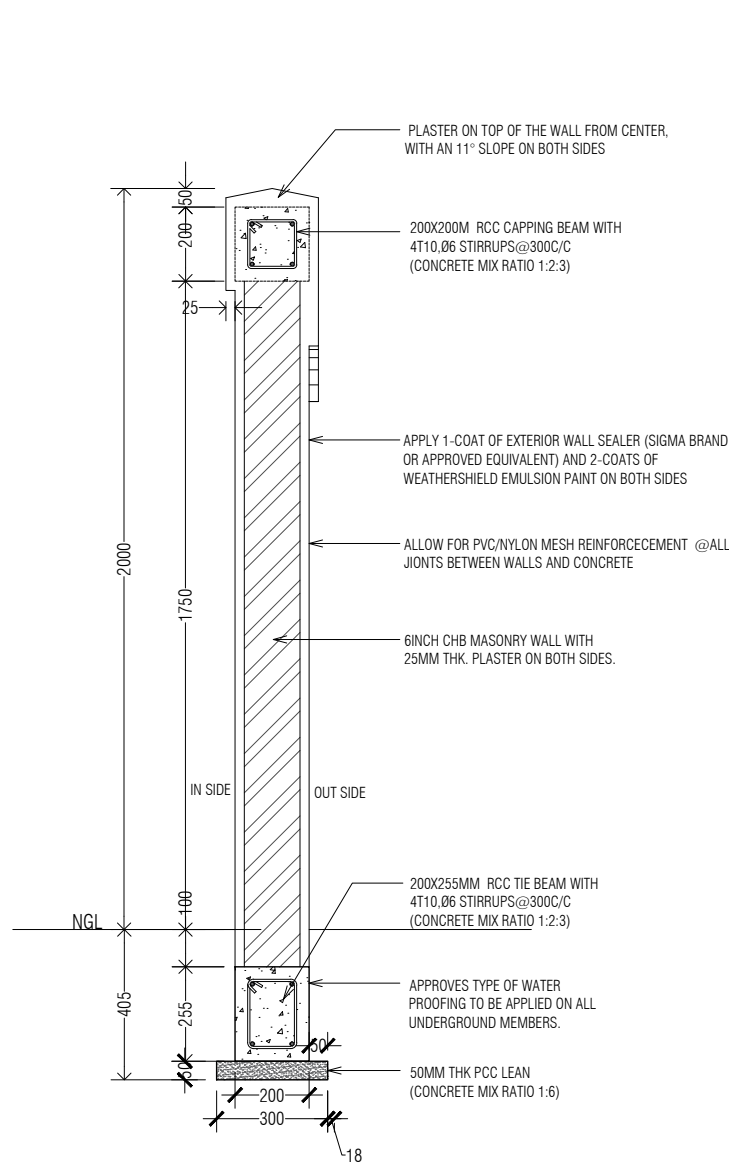

SECTION

BOUNDARY WALL DETAILS


SCALE 1:20

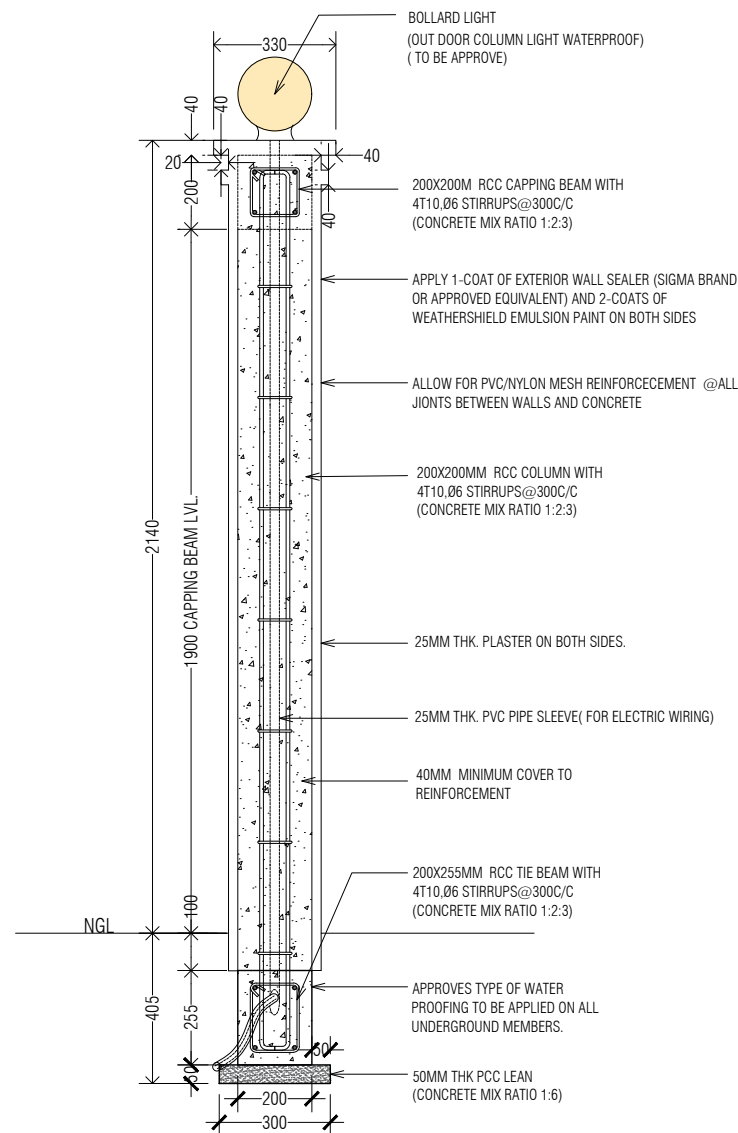

SECTION


COLUMN-C2 DETAILS

SCALE 1:20

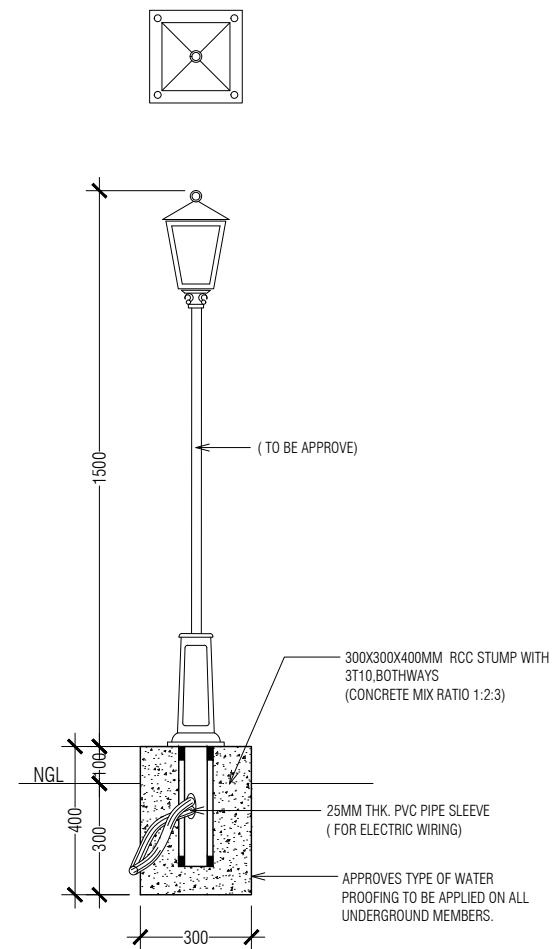


LIGHT POST DETAILS

SCALE 1:20

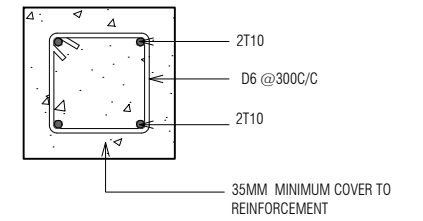


COLUMN-C2

SCALE 1:10

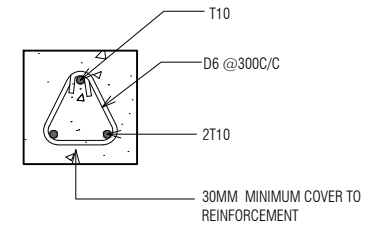


COLUMN-C1

SCALE 1:10

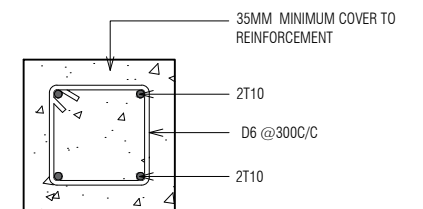

CAPPING BEAM


SCALE 1:10

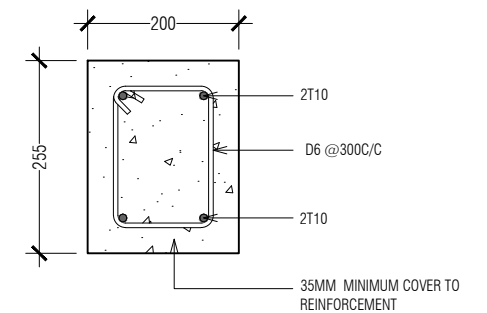

TIE BEAM -TB

SCALE 1:10



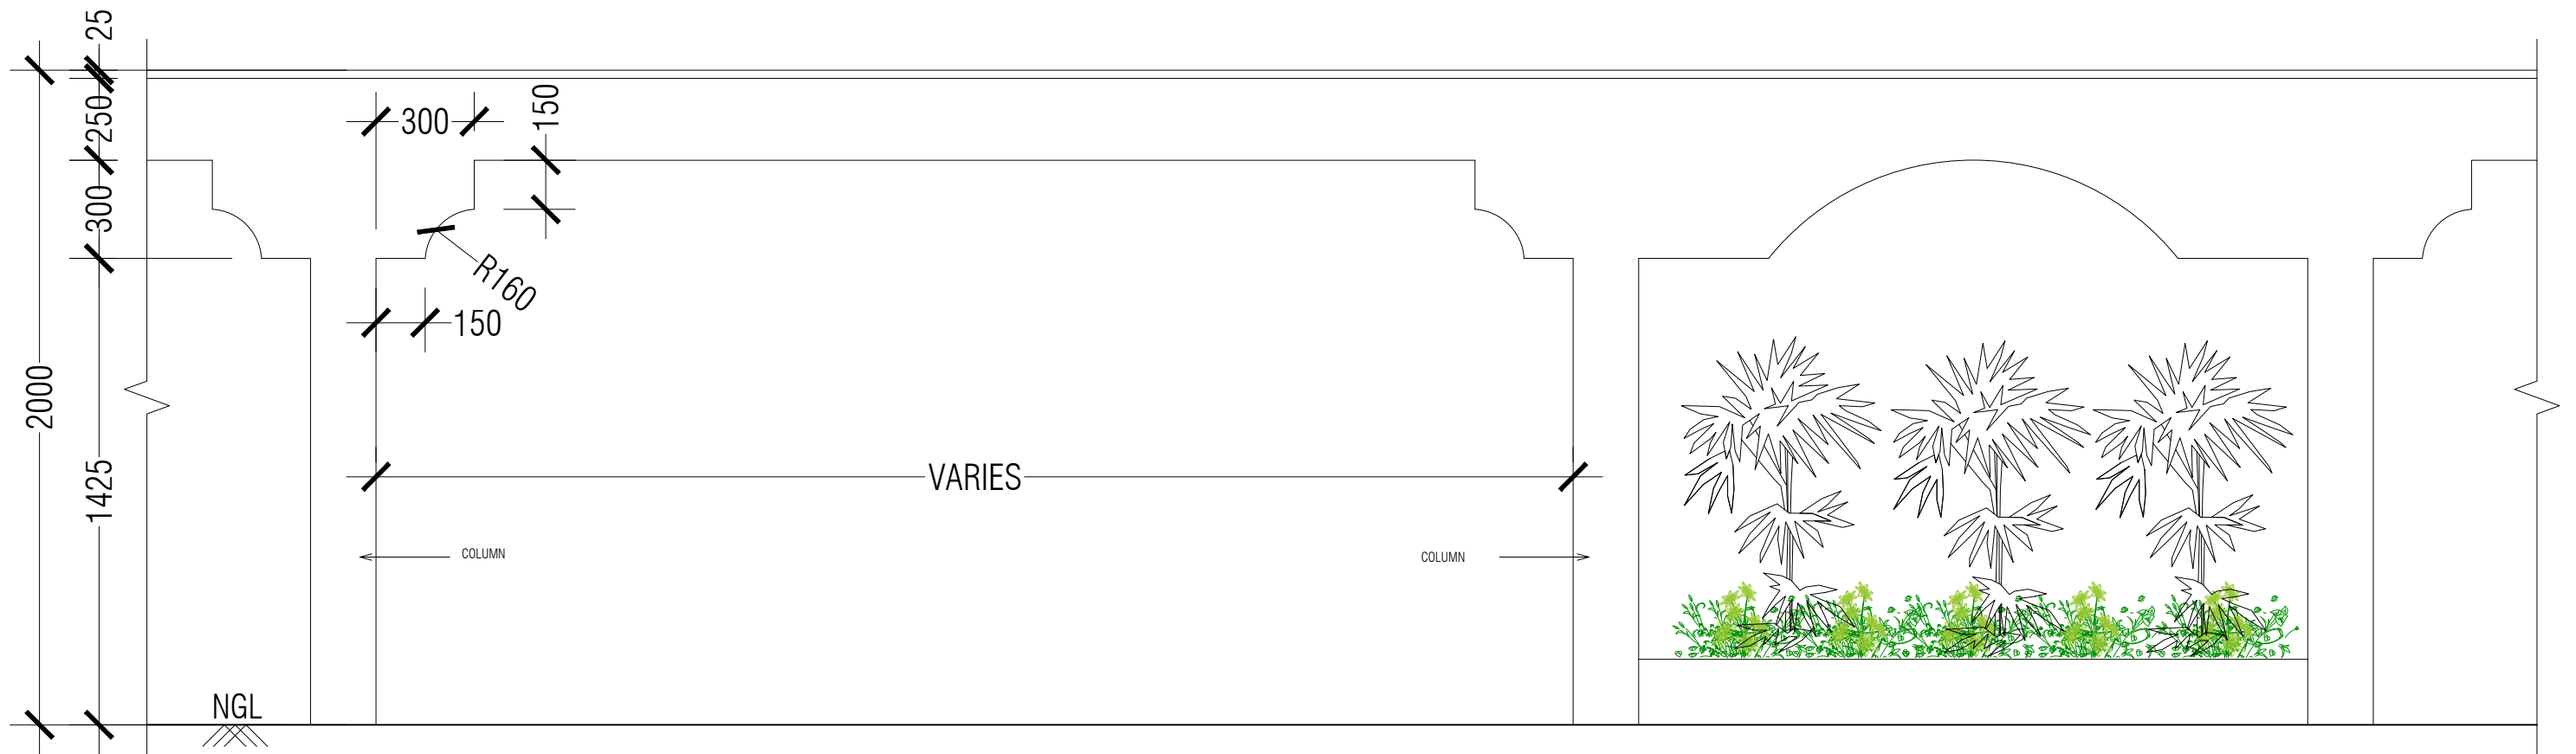

FRONT ELEVATION


BOUNDARY WALL DETAILS

SCALE 1:20





FRONT ELEVATION

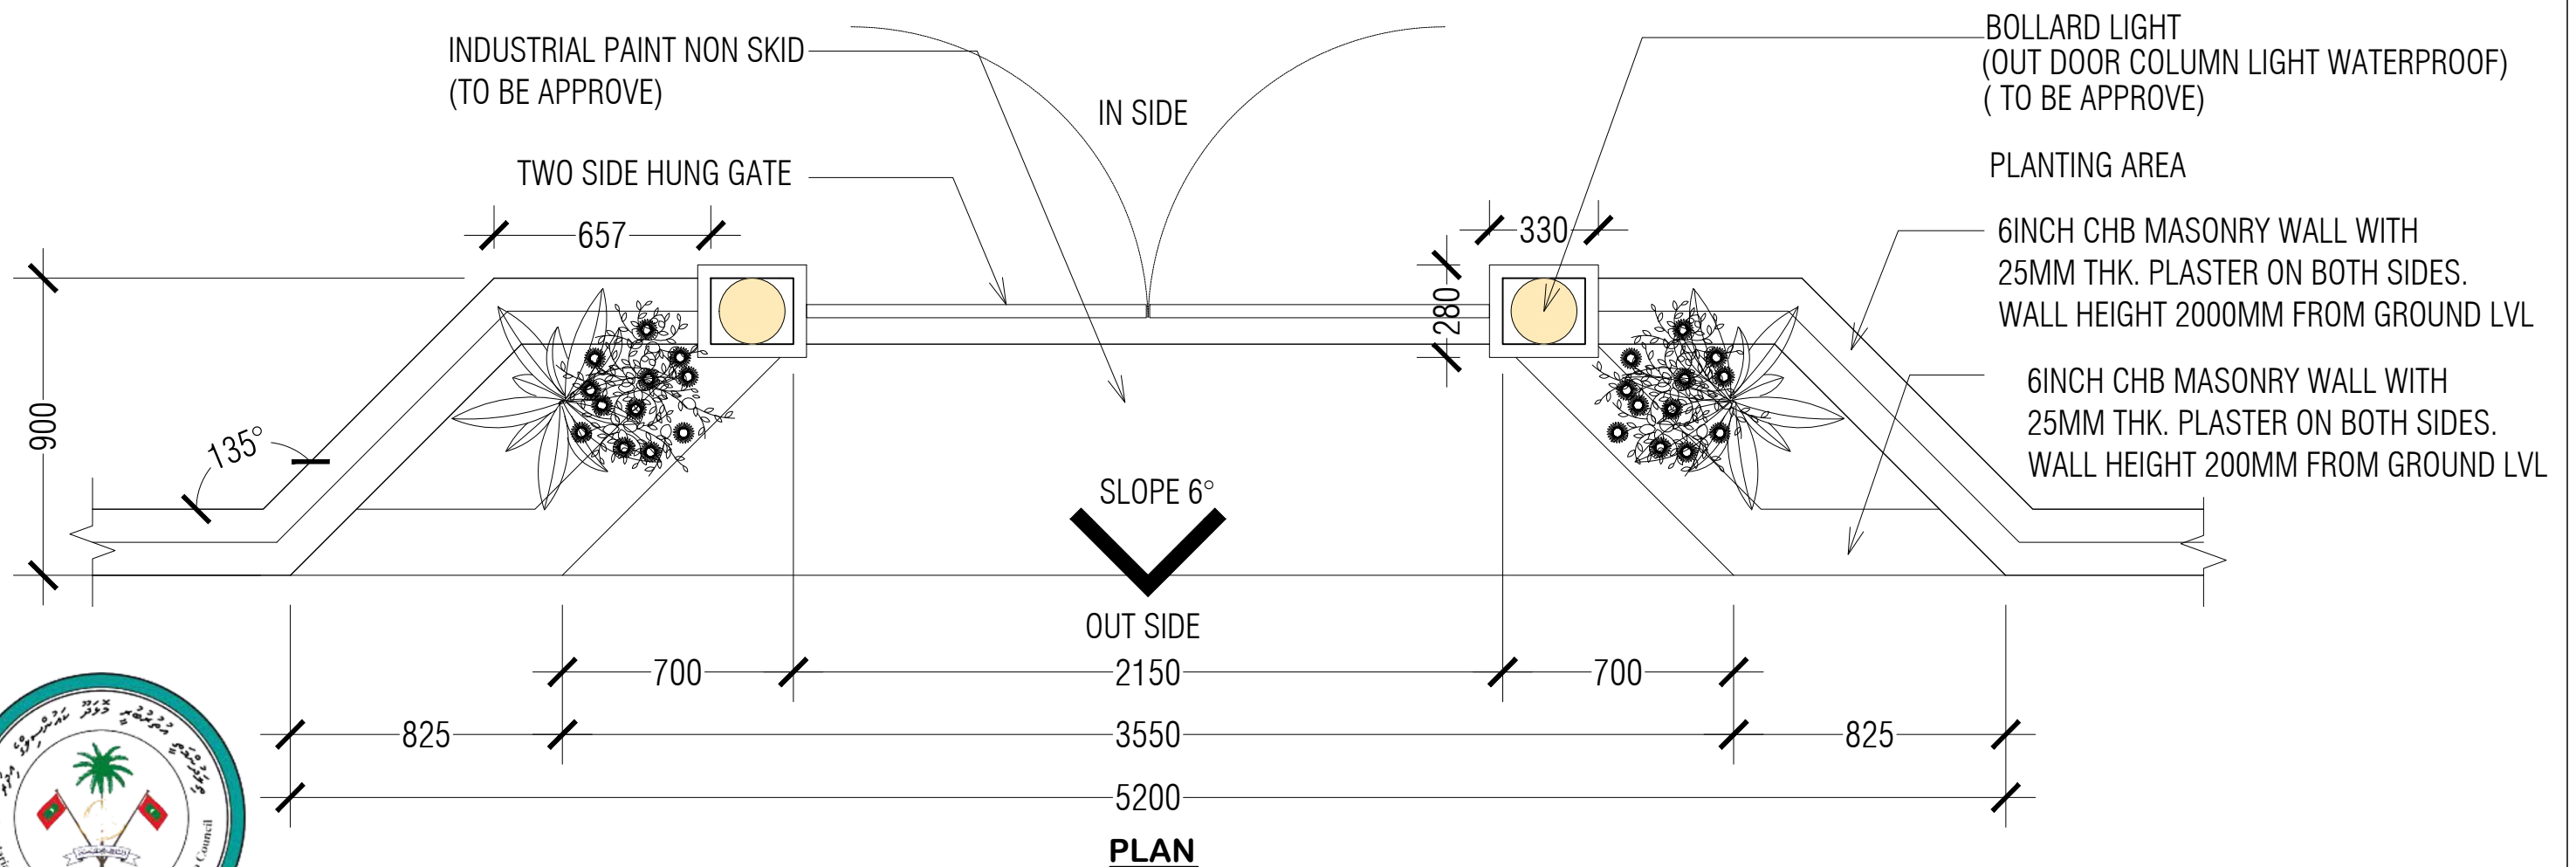

PLAN

MAIN GATE -MG DETAILS

SCALE 1:20



COLUMN-C2

COLUMN-C2

DETAIL-2

DETAIL-1

DETAIL-3

INSIDE

MAIN GATE -MG DETAILS

SCALE 1:20

FFL

COLUMN-C2

COLUMN-C2

3MM THICK ALUMINUM SHEET

COLUMN-C2

40X40MM STAINLESS STEEL SHS

25X25MM STAINLESS STEEL SHS

3MM THICK ALUMINUM SHEET

OUTSIDE

MAIN GATE -MG DETAILS

SCALE 1:20

FFL

DETAILS-03

SCALE 1:5

40X40MM STAINLESS STEEL SHS

3MM THICK ALUMINUM SHEET

10MM Ø SS BAR ANCHORED
TO THE COLUMN RE-BARS,
TO BE WELDED TO THE 6MM PLATE

BARREL HINGES WELDED TO FRAM

DETAILS-02

SCALE 1:5

25X25MM STAINLESS STEEL SHS

GATE LOCK
(TO BE APPROVE)

40X40MM STAINLESS STEEL SHS

3MM THICK ALUMINUM SHEET

DETAILS-01

SCALE 1:5


9MM Ø SS BAR 300MM LONG

3MM THICK ALUMINUM SHEET


40X40MM STAINLESS STEEL SHS

12MM Ø SS PIPE WELDED TO FRAME

12MM Ø SS PIPE EMBEDDED TO CONCRETE

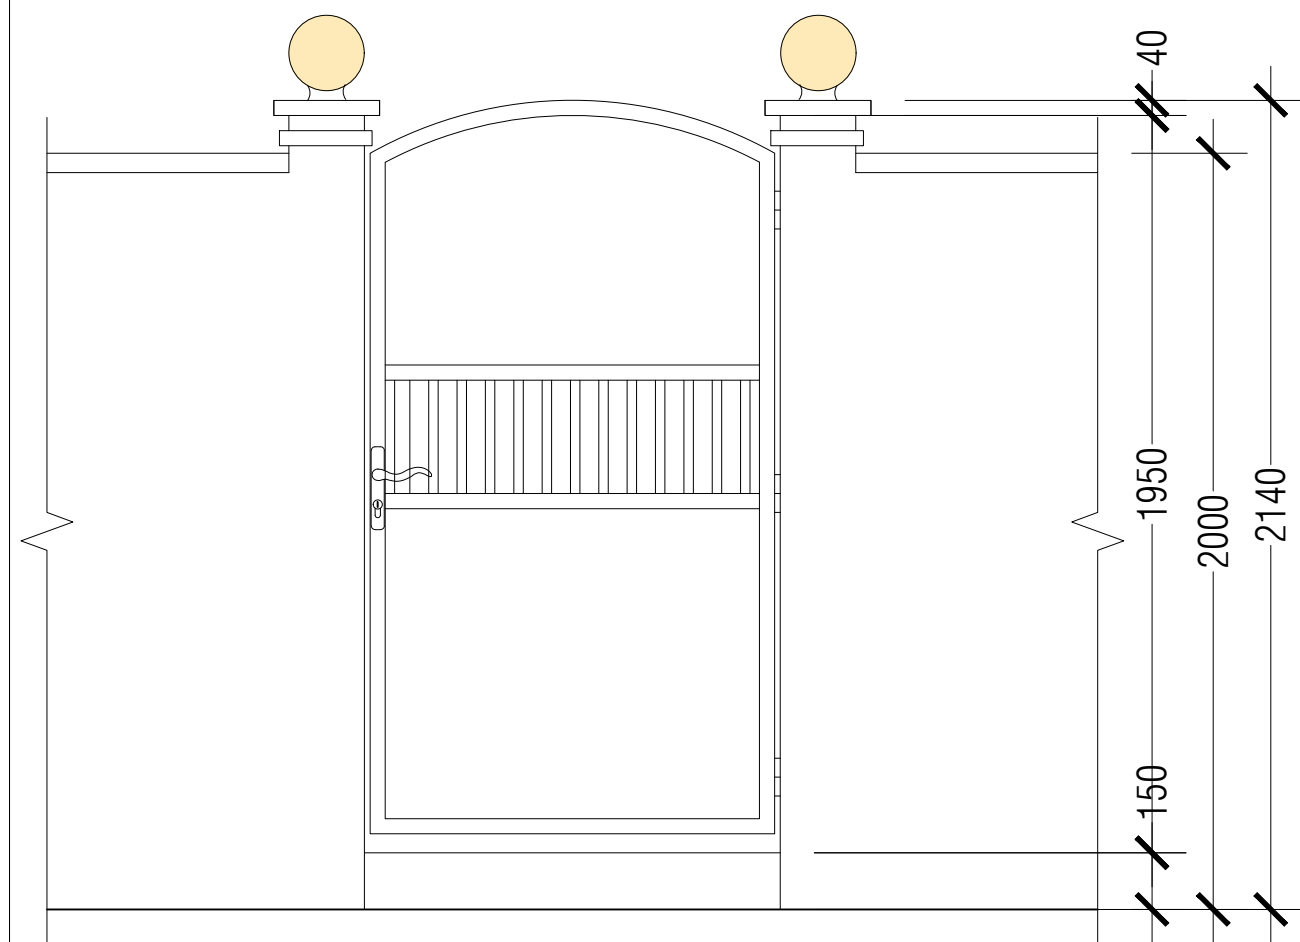

FRONT ELEVATION

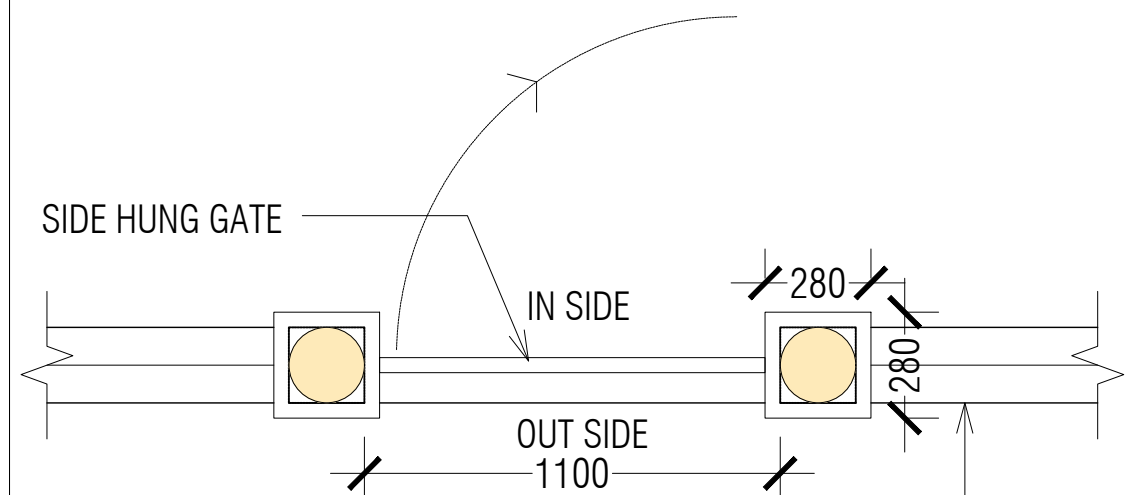


PLAN

GATE DETAILS-G1


SCALE 1:20

6INCH CHB MASONRY WALL WITH
25MM THK. PLASTER ON BOTH SIDES.
WALL HEIGHT 2000MM FROM GROUND LVL

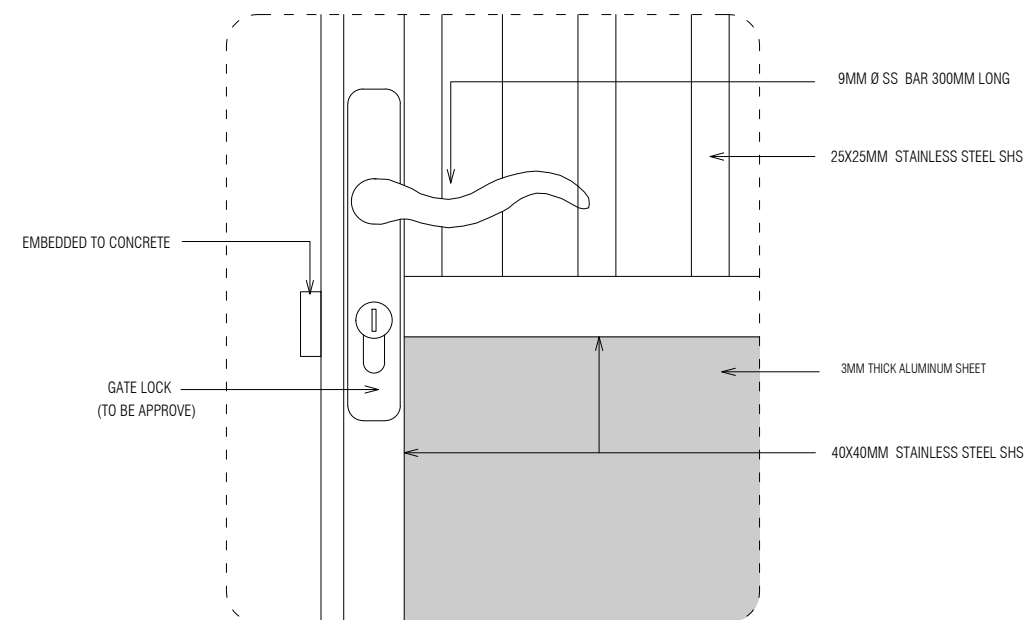


DETAILS-04

SCALE 1:5

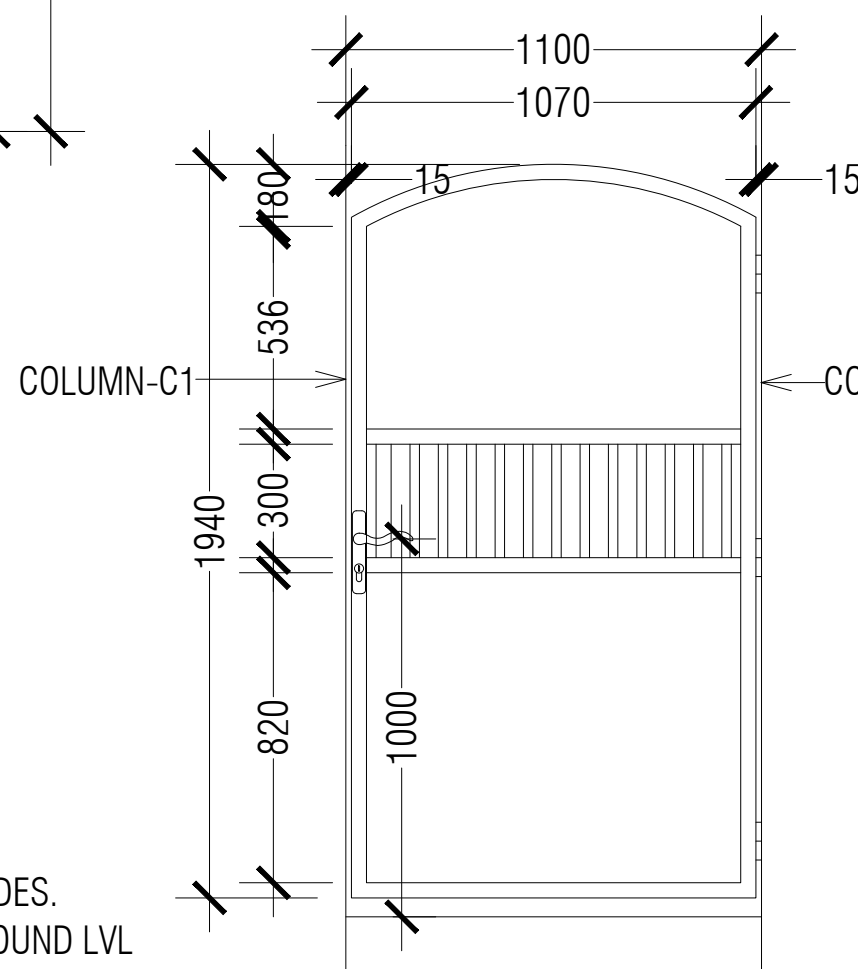

OUTSIDE

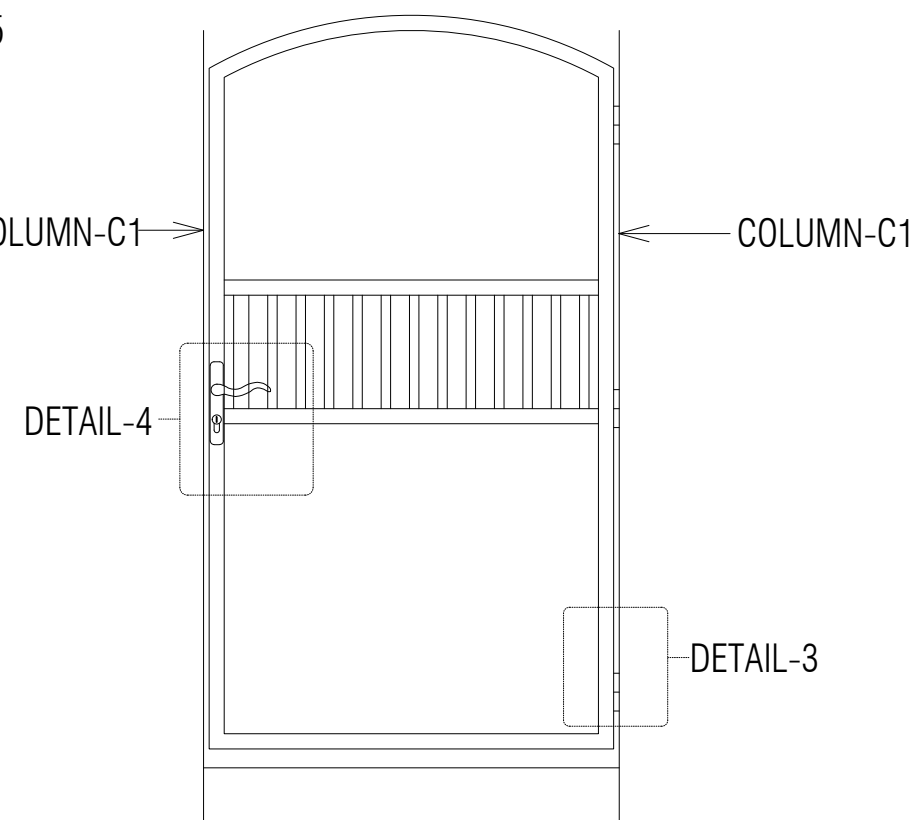

INSIDE



