


# LAB SINK CUPBOARD PLAN


SCALE: 1 : 20

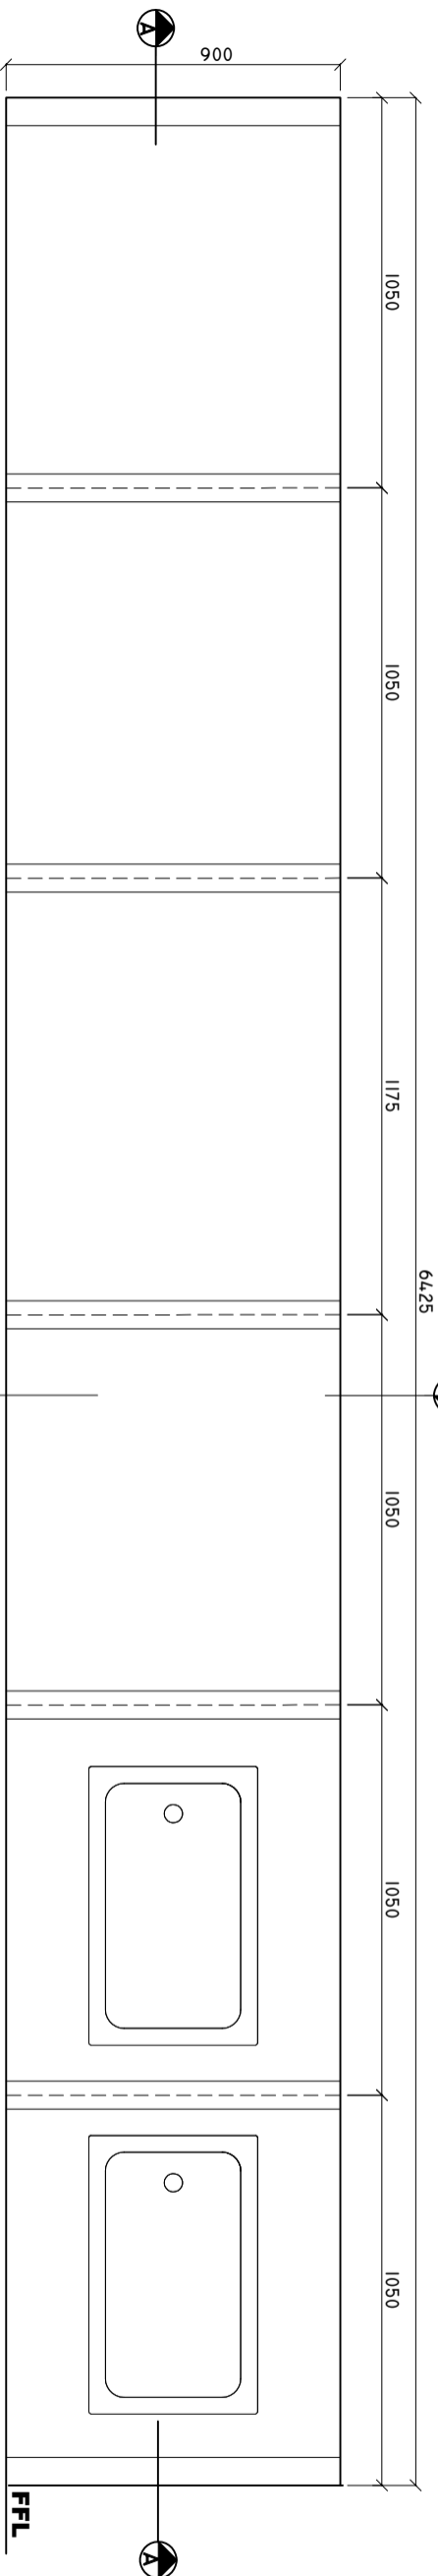

NOTE: PLEASE CHECK ALL MEASUREMENTS ON SITE BEFORE CARRYING OUT WORK

# LAB SINK CUPBOARD SECTION A-A


SCALE: 1 : 20

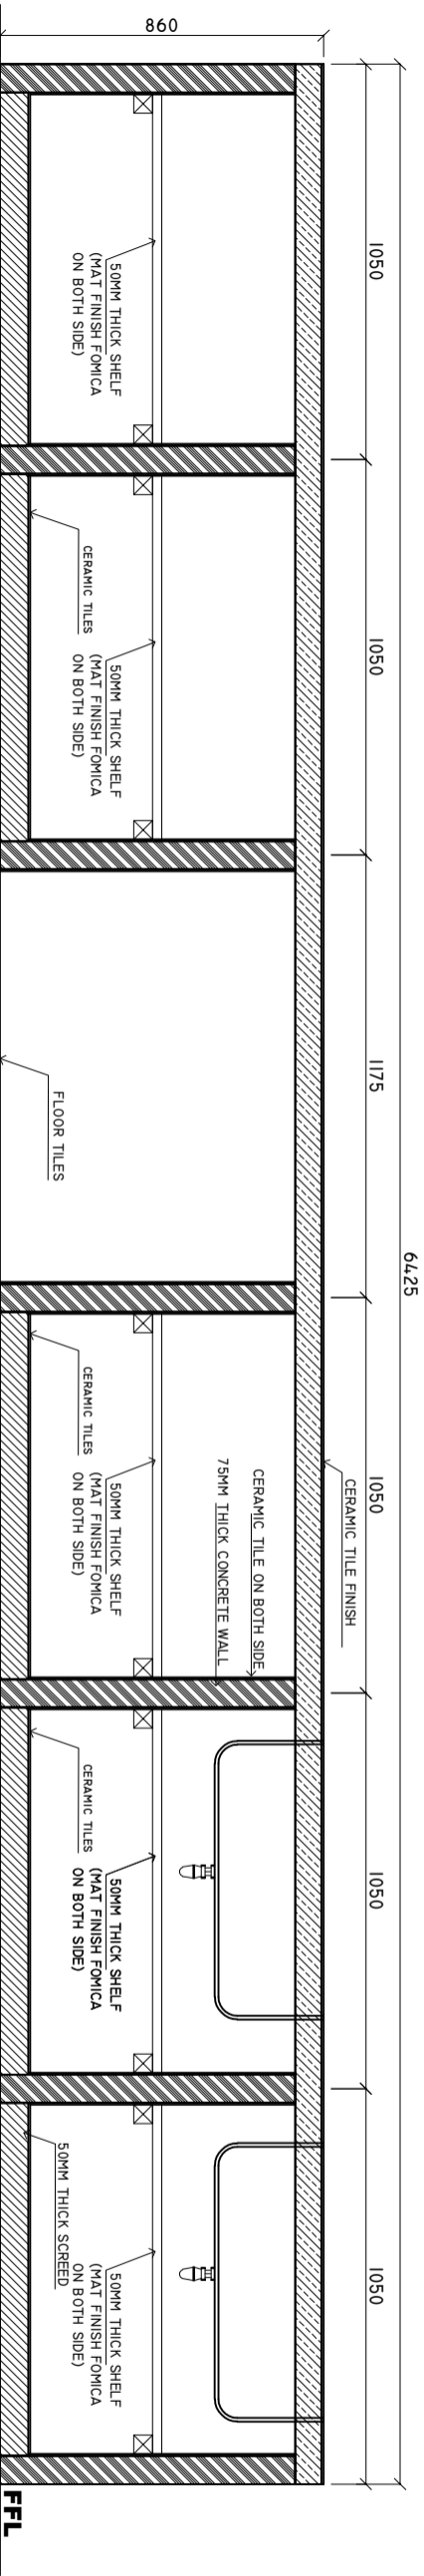

NOTE: PLEASE CHECK ALL MEASUREMENTS ON SITE BEFORE CARRYING OUT WORK

# LAB SINK CUPBOARD FRONT ELEVATION

SCALE: 1 : 20

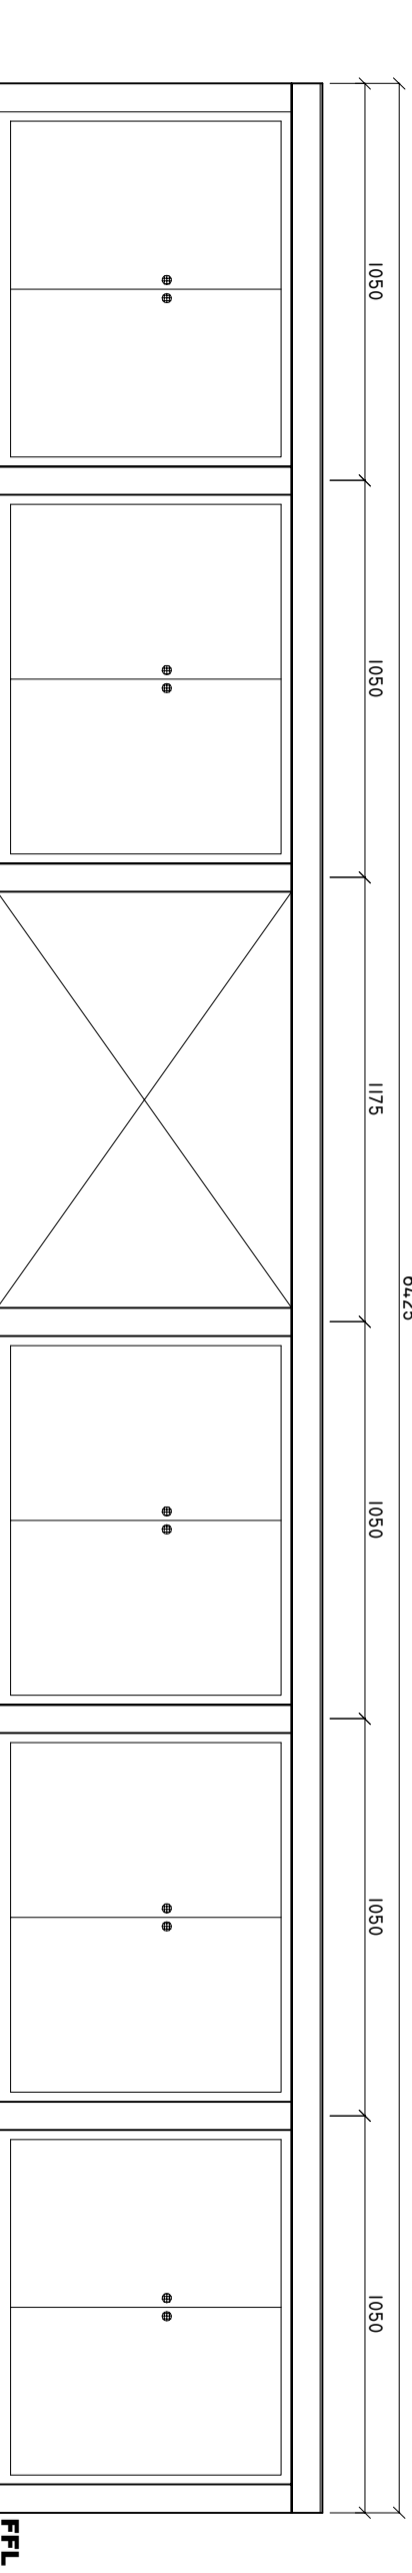

NOTE: PLEASE CHECK ALL MEASUREMENTS ON SITE BEFORE CARRYING OUT WORK

SHEET CONTENTS :

REVISION NOTES:

PROJECT:  
CONSTRUCTION OF OPD  
AREA AT N. ATOLL  
HOSPITAL.

CLIENT:

MINISTRY OF HEALTH

LOCATION:  
N. MANADHOO ISLAND

CONTENTS: AS GIVEN

PROJECT MANAGER:  
DESIGNER: ARIZ  
CIV/STR. ENGINEER:  
SURVEYED BY: -  
DRAWN BY: ARIZ  
CHECKED BY:  
DATE : FEBRUARY 2020  
SHEET NO. : /



ADMIN DIVISION  
Ministry of Health  
Roshanee Building  
Sosun Maga  
Tel: 332 8887, Fax: 3328889