



EXISTING FLOOR PLAN

SCALE : 1 : 100

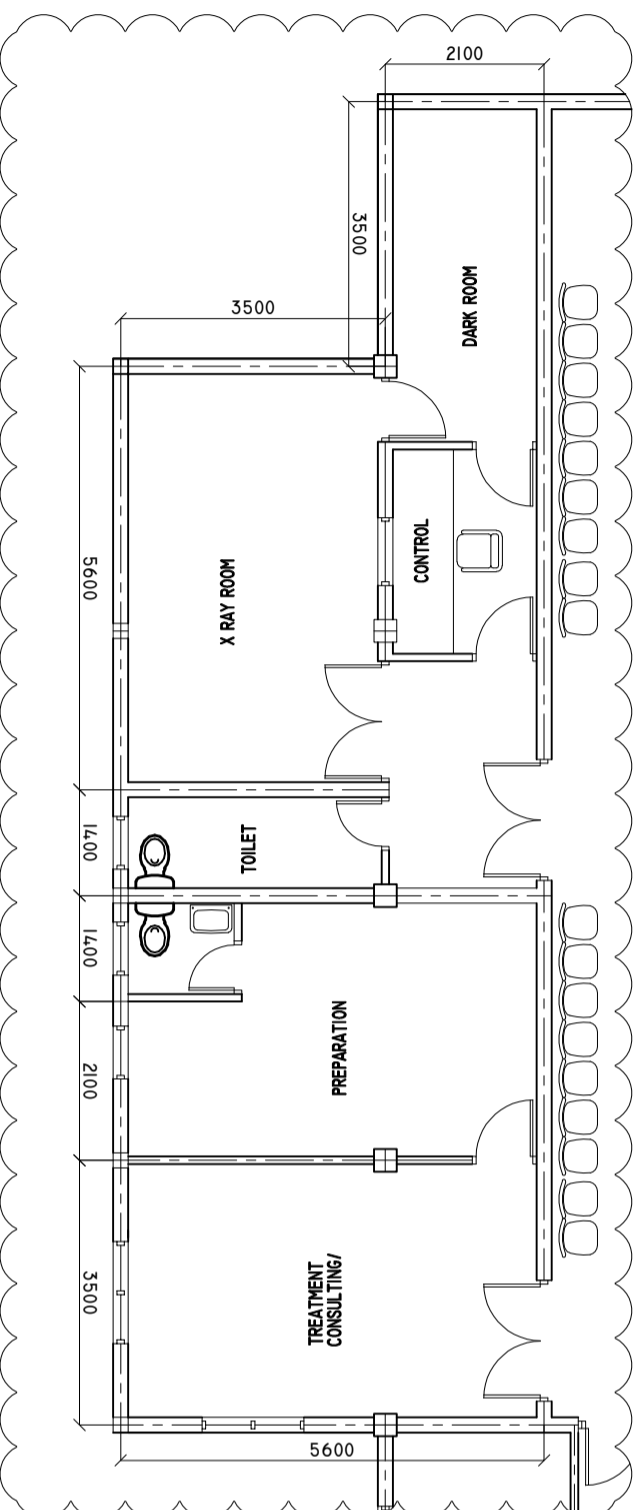

PROPOSED FLOOR PLAN

SCALE : 1 : 100

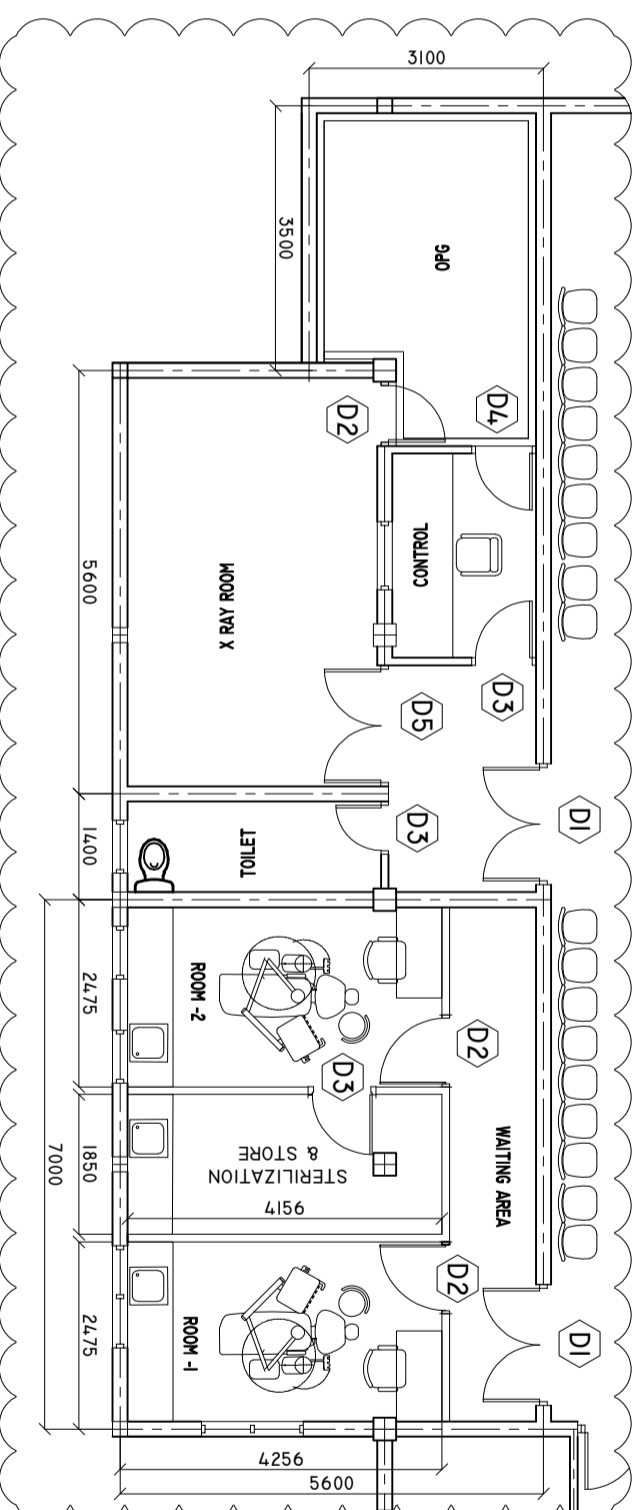

SHEET CONTENTS :

REVISION NOTES:

PROJECT:
 RENOVATION OF
 RADIOLOGY
 DEPARTMENT AT R.
 UGOOFAARU REGIONAL
 HOSPITAL

CLIENT:
 MINISTRY OF HEALTH

LOCATION:
 R. UGOOFAARU

CONTENTS: AS GIVEN

PROJECT MANAGER:

DESIGNER: ARIZ

CIV/STR. ENGINEER:

SURVEYED BY: -

DRAWN BY: ARIZ

CHECKED BY:

DATE : FEBRUARY 2020

SHEET NO. : /



ADMIN DIVISION
 Ministry of Health
 Rosshane building
 Sosun Moga
 Tel: 332 8887, Fax: 3328889