


GROUND FLOOR PLAN

SCALE 1:100 MM

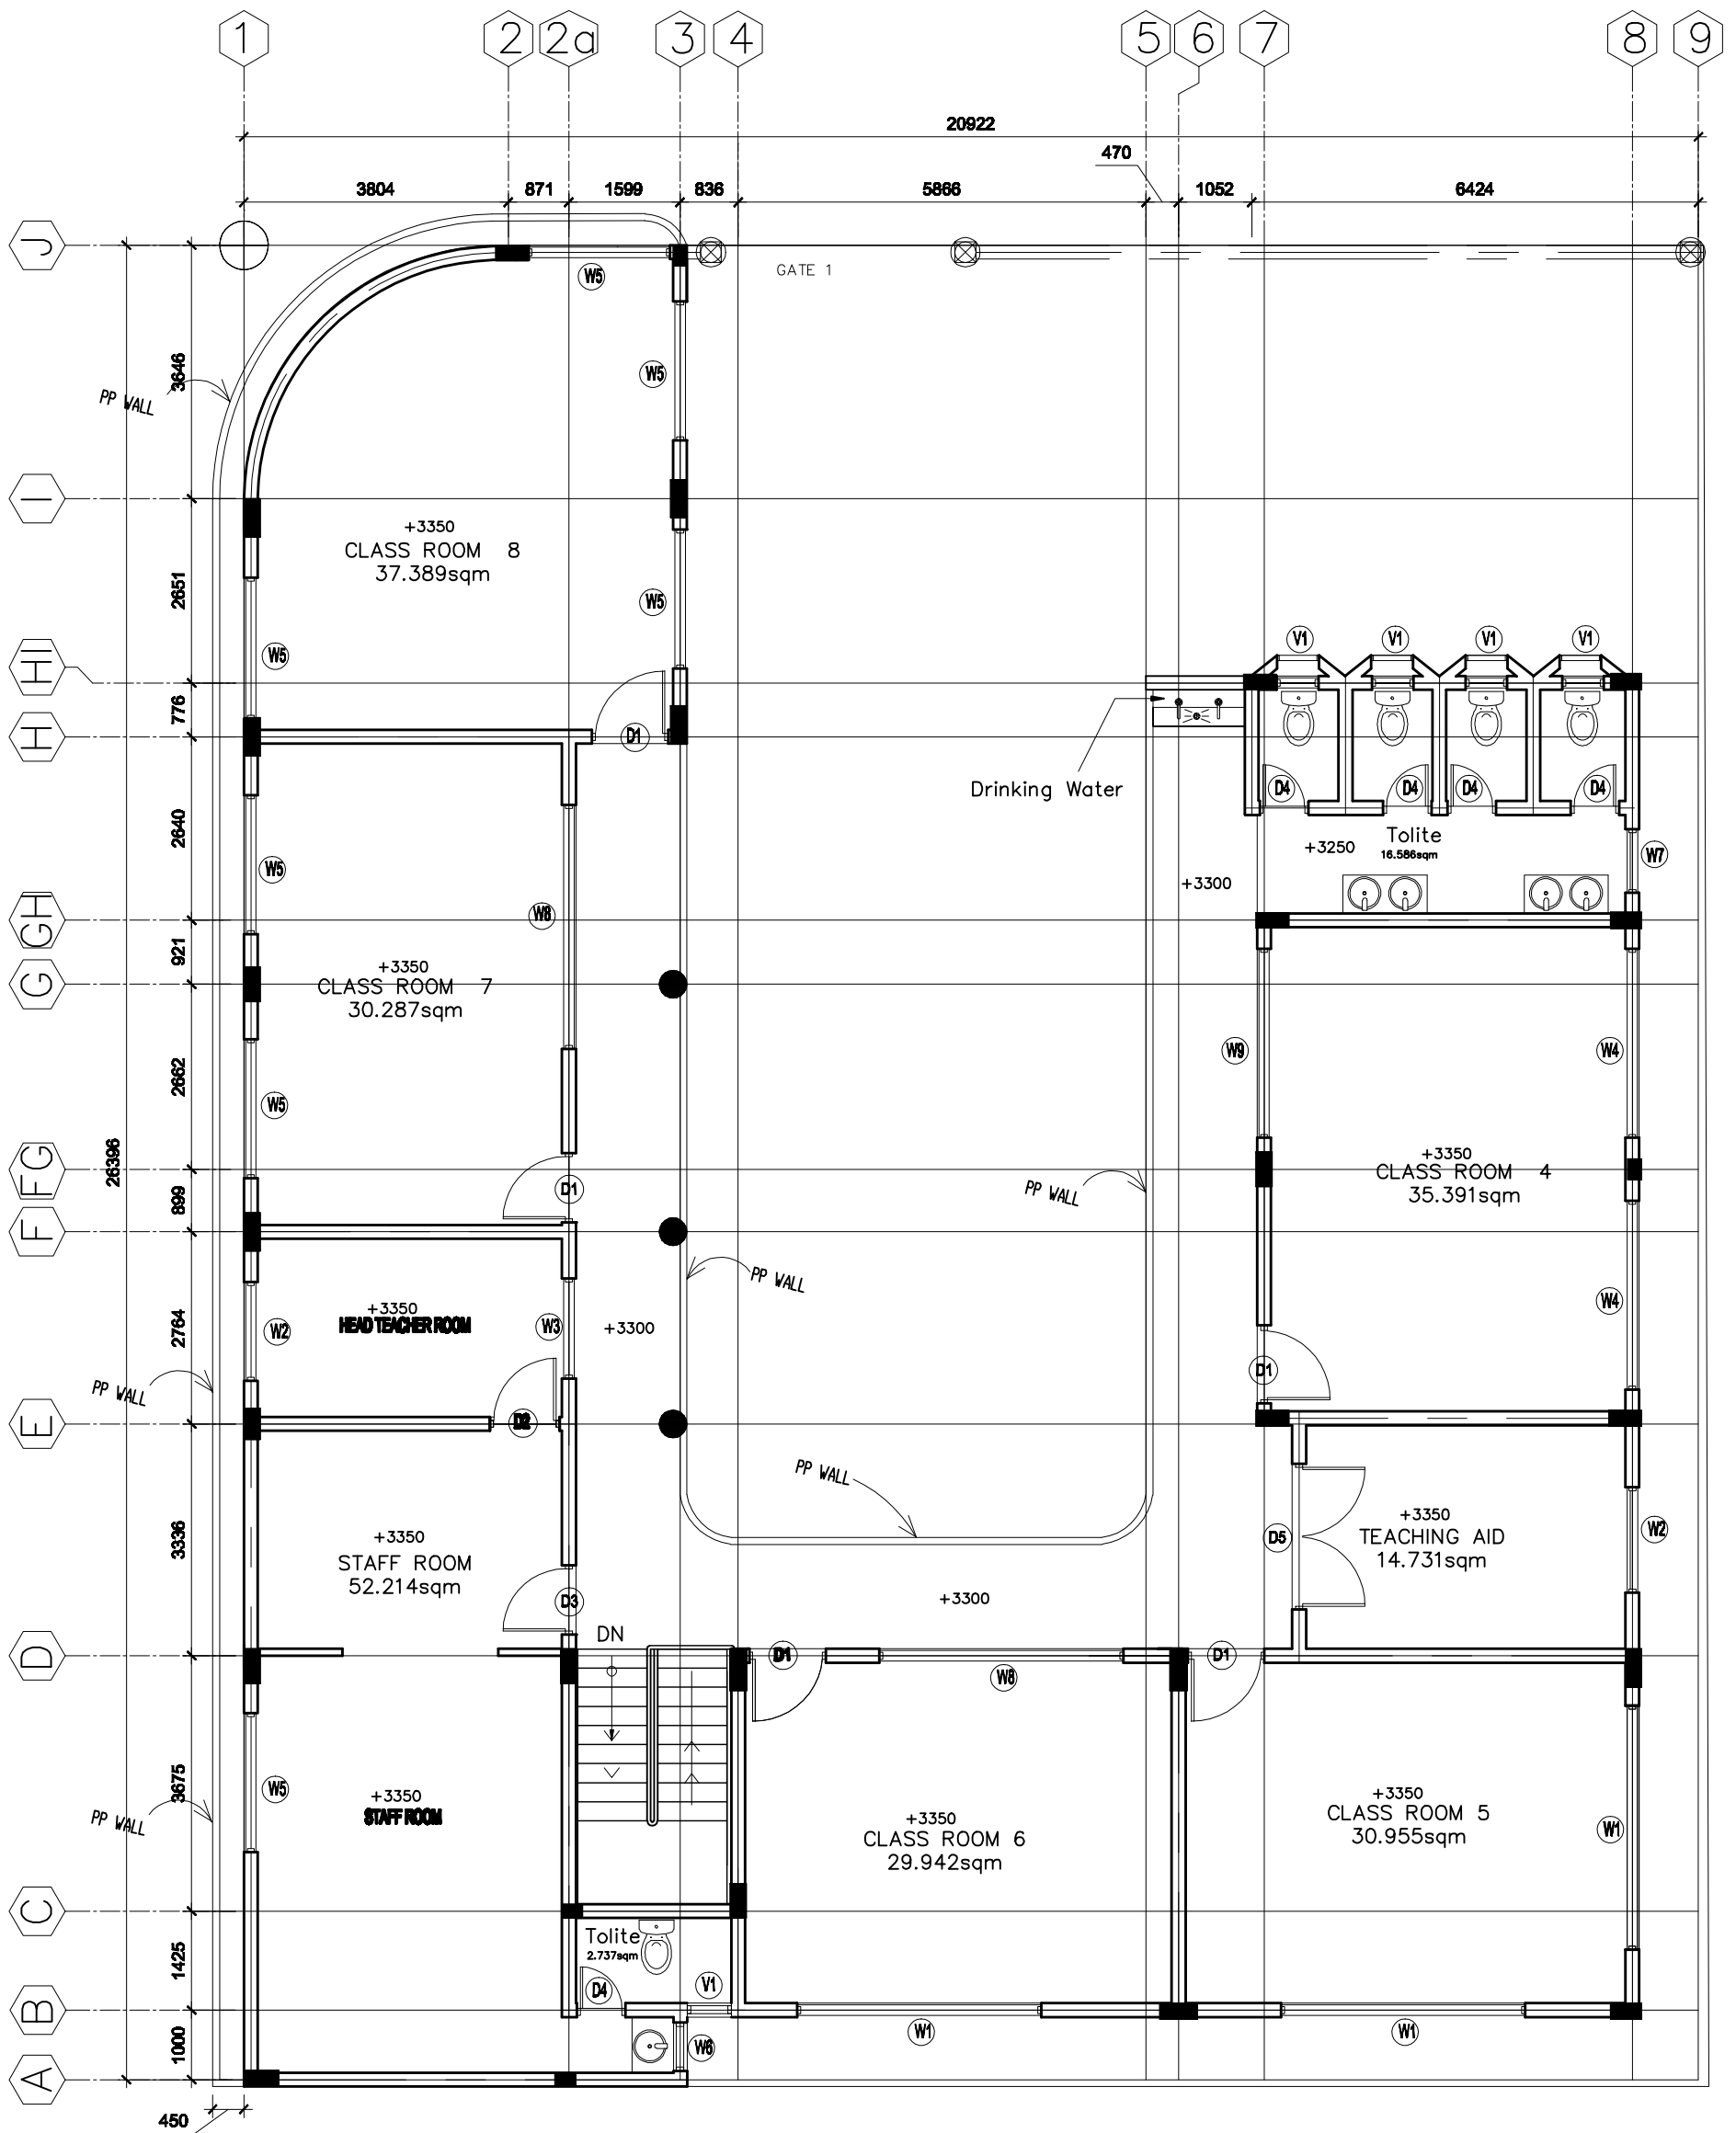

FIRST FLOOR PLAN
 SCALE 1:100 MM